


**JACKSON SURVEYING
INC.**
2413 EAST PIKE ST. # 112
Clarksburg, WV 26302
304-623-5851

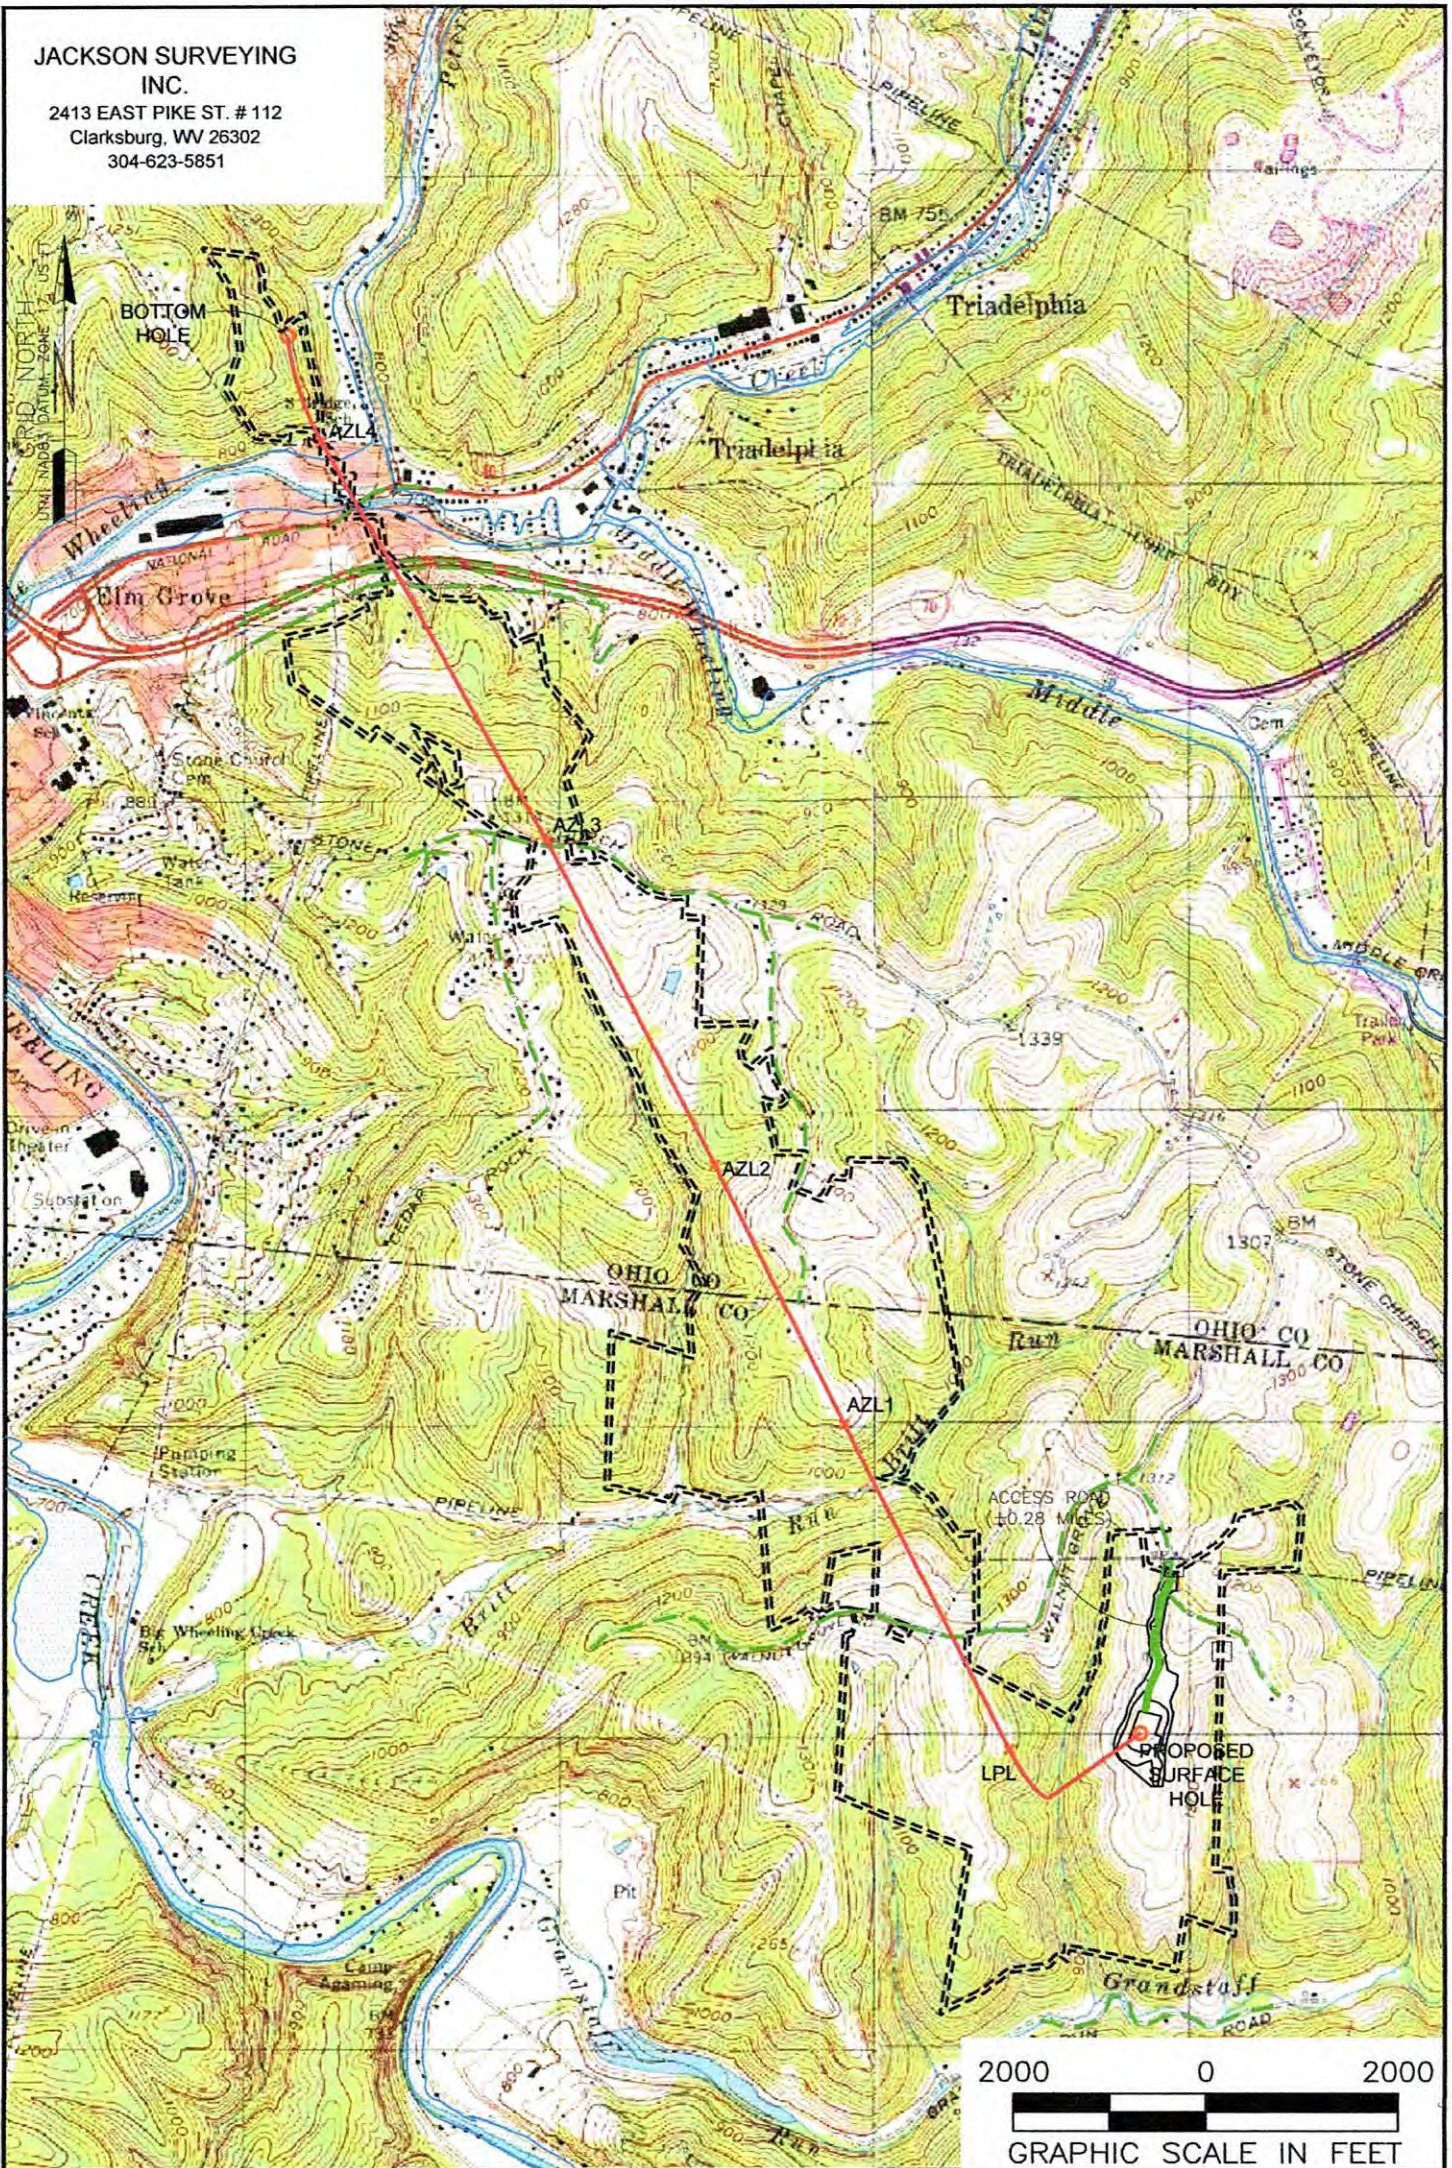

NOTES ON SURVEY

1. SURFACE AND ROYALTY OWNER INFORMATION AND THEIR BOUNDARIES SHOWN HEREON WERE PLOTTED FROM DEEDS AND/OR TAX PARCEL MAPS PROVIDED BY CLIENT AND/OR FIELD LOCATIONS.
2. THIS PLAT DOES NOT REPRESENT A BOUNDARY SURVEY OF THE PARCELS SHOWN HEREON.
3. ALL INSETS ARE GRID NORTH UNLESS OTHERWISE DEPICTED.

LEGEND:

- PROPOSED SURFACE HOLE / BOTTOM HOLE
- EXISTING / PRODUCING WELLHEAD
- LPL X LANDING POINT LOCATION
- EXISTING WATER WELL
- EXISTING SPRING
- SURVEYED BOUNDARY
- LEASE BOUNDARY
- PROPOSED PATH

WELL OPERATOR: EXPAND OPERATING LLC	WELL (FARM) NAME: MICHAEL SOUTHWORTH MSH	WELL # 201H	SERIAL #
ADDRESS: 1300 FORT PIERPONT RD. SUITE 200 MORGANTOWN, WV 26508	COUNTY - CODE MARSHALL - 051	DISTRICT; SANDHILL	
SURFACE OWNER: BARRY A. & KIMBERLY S. LITMAN	USGS 7 1/2 QUADRANGLE MAP NAME VALLEY GROVE, WV	API #:	

Latitude: 40°02'30"

SURFACE HOLE 8,857'

Latitude: 40°05'00" BOTTOM HOLE 6,006'

JACKSON SURVEYING

INC.





2413 EAST PIKE ST. # 112
Clarksburg, WV 26302
304-623-5851

Table with 2 columns: Location Name and UTM Coordinates (NORTHING, EASTING). Rows include SURFACE HOLE LOCATION (SHL), LANDING POINT (LPL), and BOTTOM HOLE LOCATION (BHL).

Table with 5 columns: LINE, BEARING, DISTANCE, DESCRIPTION, MONUMENT. Rows L1 and L2.

Table with 5 columns: LINE, BEARING, DISTANCE, CURVE LENGTH, DESCRIPTION. Rows L3 and L4.

GRID NORTH
UTM, NAD83 DATUM, ZONE 17, US FT

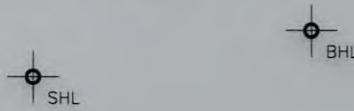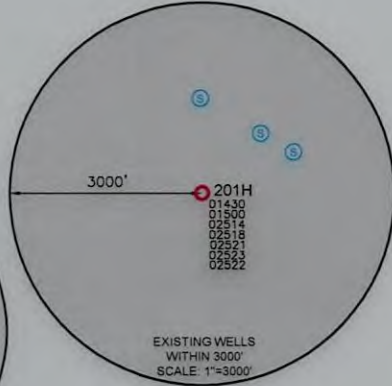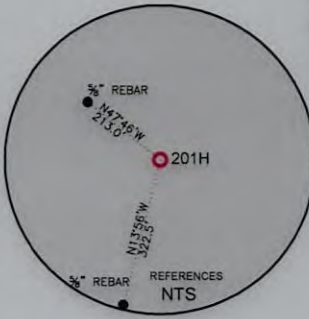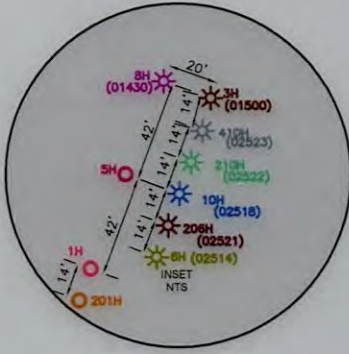

Longitude: 80°37'30"
Longitude: 80°35'00"
BOTTOM HOLE 11,064'
SURFACE HOLE 10,591'

WELL RESTRICTIONS

- 1. NO OCCUPIED DWELLINGS > 2500 SQ FT. WITHIN 625 FEET OF CENTER OF PAD.
2. NO AGRICULTURE BUILDINGS > 2500 SQ FT. WITHIN 625 FEET OF CENTER OF PAD.
3. NO WATER WELLS OR DEVELOPED SPRINGS ARE WITHIN 250 FEET OF PROPOSED WELL.
4. NO PERENNIAL STREAMS, LAKES, PONDS, OR RESERVOIRS WITHIN 100 FEET OF THE LIMITS OF DISTURBANCE.
5. NO NATURALLY PRODUCING TROUT STREAM WITHIN 300 FEET OF LIMITS OF DISTURBANCE.
6. NO GROUND INTAKE OR PUBLIC WATER SUPPLY WITHIN 1000 FEET OF WELL PAD, LIMITS OF DISTURBANCE, E & S CONTROLS OR PUBLIC WATER SUPPLY.


NOTES ON SURVEY

- 1. SURFACE AND ROYALTY OWNER INFORMATION AND THEIR BOUNDARIES SHOWN HEREON WERE PLOTTED FROM DEEDS AND/OR TAX PARCEL MAPS PROVIDED BY CLIENT AND/OR FIELD LOCATIONS.
2. THIS PLAT DOES NOT REPRESENT A BOUNDARY SURVEY OF THE PARCELS SHOWN HEREON.
4. ALL INSETS ARE GRID NORTH UNLESS OTHERWISE DEPICTED.

I, THE UNDERSIGNED, HEREBY CERTIFY THAT THIS PLAT IS CORRECT TO THE BEST OF MY KNOWLEDGE AND BELIEF AND SHOWS ALL THE INFORMATION REQUIRED BY LAW AND REGULATIONS ISSUED AND PRESCRIBED BY THE DEPARTMENT OF ENVIRONMENTAL PROTECTION.

P.S. 708

David L Jackson

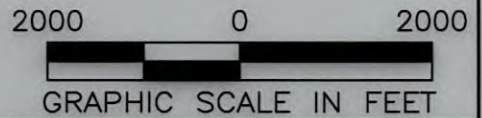

COMPANY:



(+) DENOTES LOCATION OF WELL ON UNITED STATES TOPOGRAPHIC MAPS
WVDEP
OFFICE OF OIL & GAS
601 57TH STREET
CHARLESTON, WV 25034

MINIMUM DEGREE OF ACCURACY: 1/200
PROVEN SURVEY SOURCE OF ELEVATION: GRADE GPS (NAVD 88, US FT)

MICHAEL SOUTHWORTH MSH
OPERATOR'S WELL #: 201H
API WELL #: 47 STATE, 051 COUNTY, 02570 PERMIT

WELL TYPE: OIL [] WASTE DISPOSAL [] PRODUCTION [X] DEEP [] GAS [X] LIQUID INJECTION [] STORAGE [] SHALLOW [X]
WATERSHED: GRANDSTAFF RUN OF WHEELING CREEK (HUC-10) ELEVATION: 1271.2'
DISTRICT: SANDHILL COUNTY: MARSHALL QUADRANGLE: VALLEY GROVE, WV
SURFACE OWNER: BARRY A. & KIMBERLY S. LITMAN ACREAGE: ±159.776
OIL & GAS ROYALTY OWNER: BARRY A. & KIMBERLY S. LITMAN ACREAGE: ±159.776
DRILL [X] DRILL DEEPER [] REDRILL [] FRACTURE OR STIMULATE [X] PLUG OFF OLD FORMATION [] PERFORATE NEW FORMATION []
CONVERT [] PLUG & ABANDON [] CLEAN OUT & REPLUG [] OTHER CHANGE [] (SPECIFY)
TARGET FORMATION: MARCELLUS ESTIMATED DEPTH: 9,386' TD, 23,572' TMD

WELL OPERATOR: EXPAND OPERATING LLC DESIGNATED AGENT: BRITTANY WOODY
ADDRESS: 1300 FORT PIERPONT ROAD, SUITE 200 ADDRESS: 1300 FORT PIERPONT ROAD, SUITE 200
CITY: MORGANTOWN STATE: WV ZIP CODE: 26508 CITY: MORGANTOWN STATE: WV ZIP CODE: 26508

Table with 2 columns: Legend and Revisions. Legend includes Proposed Surface Hole, Existing Wellhead, LPL, Existing Water Well, Existing Spring, Surveyed Boundary, Drilling Unit, Lease Boundary, Proposed Path. Revisions table includes Date, Drawn By, Scale, Drawing No, Well Location Plat.


JACKSON SURVEYING

INC.

2413 EAST PIKE ST. # 112

Clarksburg, WV 26302


304-623-5851

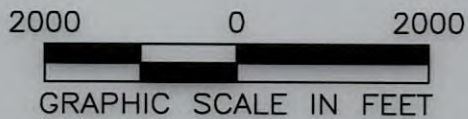

I, THE UNDERSIGNED, HEREBY CERTIFY THAT THIS PLAT IS CORRECT TO THE BEST OF MY KNOWLEDGE AND BELIEF AND SHOWS ALL THE INFORMATION REQUIRED BY LAW AND REGULATIONS ISSUED AND PRESCRIBED BY THE DEPARTMENT OF ENVIRONMENTAL PROTECTION.

P.S. 708

David L Jackson

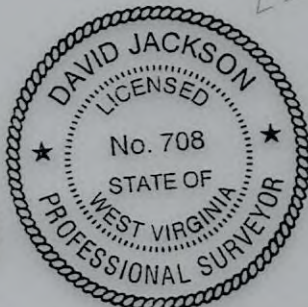

04/03/2026

REVISIONS:		COMPANY:	
		expand	
OPERATOR'S MICHAEL SOUTHWORTH MSH		API #:	DATE: 03-16-2026
WELL #: 201H		47-051-02570	DRAWN BY: N. MANO
DISTRICT: SANDHILL	COUNTY: MARSHALL	STATE: WV	SCALE: N/A
			DRAWING NO:
			WELL LOCATION PLAT 2

JACKSON SURVEYING

INC.


2413 EAST PIKE ST. # 112

Clarksburg, WV 26302

304-623-5851

WELL BORE TRACTS		
TRACT	SURFACE OWNER (S) / ROYALTY OWNER (R)	TAX PARCEL
1	LITMAN BARRY A & KIMBERLY S (S/R)	12-2-10
TRACT	SURFACE OWNER (S)	TAX PARCEL
2	WV BRIGHTMONT LLC	12-2-14
3	EDGE WILLIAM F JR - TOD ET AL	12-2-15
4	WV BRIGHTMONT LLC	12-1-16.2
5	WV BRIGHTMONT LLC	12-1-16.1
6	WV BRIGHTMONT LLC	12-1-16
7	WV BRIGHTMONT LLC	12-1-15
8	MCNINCH KENNETH L JR & CAROL HOLMES	12-1-14
9	LENZ PATRICK J	12-1-14.1
10	COFFIELD MICHAEL L & TYLENE R	12-1-13
11	LENZ PATRICK J	12-1-46
12	LENZ PATRICK J & NIKKI J	12-1-45
13	HICKS GARRETT	6-T17-13.6
14	BOLE BRIAN & MICHELLE	6-T17-13.5
15	CARLSON JAMES L	6-T17-13
16	LARUE JASON F & JUSTIN S LARUE ; WALTER F III & B J LARUE - LIFE EST	6-T17-10
17	BLAKE BRUCE & GRACE	6-T12-14
18	BLATT CAROLYN LEE ET AL	6-T12-13
19	FORGET JENNIFER A SCHNEIDER & DANIEL B FORGET	6-T12-11
20	R&J SMITH FAMILY FARM LLC	6-T12-10
21	R&J SMITH FARM LLC	6-T12-9.4
22	SAVAGE CHARLES J	6-T12-9.3
23	WILSON CARL T & AMY S	6-T12G-29.2
24	TOWN CARY L	6-T12-9
25	TOWN CARY L	6-T12-9.1
26	WEST VIRGINIA DEPARTMENT OF TRANSPORTATION DIVISION OF HIGHWAYS (S)	I-70
27	JUBER RICHARD F ET AL	6-T12F-3
28	BEEVER SOPHIE	6-T12F-2
29	FINSLEY ELIZABETH A	6-T12F-1
30	CRITTENTON PROPERTIES INC	6-T12B-22.1
31	CRITTENTON PROPERTIES INC	6-T12B-23
32	CRITTENTON PROPERTIES INC	6-T12B-22
33	WEST VIRGINIA DEPARTMENT OF TRANSPORTATION DIVISION OF HIGHWAYS (S)	NATIONAL ROAD
34	ROBINSON INVESTMENT GROUP	10-W83-3
35	HAMM DAVID K & CHRISTINE D	10-W83-8
36	MCNAMARA JENNIFER F - TOD	10-W83-9
37	SHAFFER CLARA J (LE) NUZUM LAURIE; FITZPATRICK CINDY	10-W83-10
38	SWAYNGIM ALBERTA A	10-W83-11
39	MAYS WILLIAM H & GLORIA J (LE) MAYS FAMILY IRREVOCABLE TRUST	10-W77-40
40	RCC PROPERTIES LLC	10-W77-39
41	TOLAND MICHAEL	10-W77-38
42	SHANER MARY ANNE & JEROME M. SHANER	10-W77-28
43	CHIAZZA ANTHONY J	10-W77-29
44	GARVIN MICHELE ANN	10-W77-5
45	JOHNSTON SEAN C	10-W77-4
46	LAUGHLIN DAVID R & MARCIA A LAUGHLIN DEBRA A	10-W77-2
47	WITZGALL JAMES F & ANDREA	6-T7-126

04/03/2026

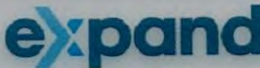REVISIONS:	COMPANY:		
			
	OPERATOR'S MICHAEL SOUTHWORTH MSH	API #:	DATE: 03-16-2026
	WELL #: 201H	47-051-02570	DRAWN BY: N. MANO
	DISTRICT: SANDHILL	COUNTY: MARSHALL	SCALE: N/A
		STATE: WV	DRAWING NO:
			WELL LOCATION PLAT 3

JACKSON SURVEYING


INC.

2413 EAST PIKE ST. # 112
Clarksburg, WV 26302
304-623-5851

ADJOINING OWNERS TABLE		
TRACT	SURFACE OWNER	TAX PARCEL
A	REINEKE RICHARD S	12-2-9
B	TDL&G LLC	12-2-8
C	G F P CORP	12-2-12
D	ISALY ROBERT A SR EST	12-2-13
E	EDGE WILLIAM JR & BARBARA ANN	12-9-8
F	WHEELING POWER COMPANY	12-9-8.1
G	GIZA CEMETERY	12-1-16.3
H	SCHELLHASE MARK A & ANDREA K	12-1-15.4
I	SCHELLHASE MARK A & ANDREA	12-1-18.5
J	STRICKLIN ARTHUR W & SUSAN M	12-1-15.5
K	SCHELLHASE MARK A & ANDREA K	12-1-18.2
L	SCHELLHASE MARK A & ANDREA K	12-1-18.1
M	STRICKLIN ARTHUR W ET UX-LIFE	12-1-15.1
N	STRICKLIN ARTHUR W ET UX-LIFE	12-1-15.2
O	LAW BRYAN L & STRICKLIN JENNIFER A	12-1-15.3
P	SCHELLHASE MARK A & ANDREA K	12-1-18.3
Q	MALARSKI PETE E ET UX - TOD	12-1-12
R	BARTOLOVICH STEPHEN M	12-1-11
S	HARTMAN WALTER L ET UX - TOD	12-1-10.1
T	BEALL GREGORY W & JILL ANN	6-T17-9.3
U	BEALL GREGORY W & J A	6-T17-9.1
V	BEALL GREGORY W & J A	6-T17-9
W	MARLING JOHN R	6-T17-14
X	VANFOSSEN KURT & SUMMER	6-T12Q-41
Y	MILLIKEN MATTHEW DALE	6-T12Q-40.1
Z	DIERKES BRAD J	6-T12Q-40
A2	DIERKES BRAD J	6-T12Q-46.1
B2	DIERKES BRAD J AND REBECCA A	6-T12Q-46
C2	BEAVER PAMELA S & DALE E	6-T12Q-39
D2	BRIGHT DEBORAH A & BRIGHT CYNTHIA J	6-T12Q-38
E2	BLATT JOHN J	6-T12Q-36
F2	BLATT JOHN J	6-T12Q-34
G2	SLIGAR EUGENE F JR	6-T12Q-35
H2	WILDS TONYA K	6-T12Q-33
I2	FORSHEY KENNETH M	6-T12Q-45
J2	WALKER JERMAINE & DENZELL PLATT	6-T12L-51
K2	GARDNER SCOTT A	6-T12L-43
L2	STONE CHURCH VOL FIRE DEPT & HILLTOP COMMUNITY ASSN	6-T12L-44
M2	KESSLER MICHAEL J & D D	6-T12L-36
N2	SMITH ROBERT A & ROBIN	6-T12L-9
O2	LUCHETTI ROBERT R	6-T12L-8
P2	R&J SMITH FAMILY FARM LLC	6-T12L-1
Q2	R&J SMITH FAMILY FARM LLC	6-T12K-195.1
R2	R&J SMITH FAMILY FARM LLC	6-T12L-52
S2	R&J SMITH FAMILY FARM LLC	6-T12K-147
T2	R&J SMITH FAMILY FARM LLC	6-T12K-150
U2	R&J SMITH FAMILY FARM LLC	6-T12K-155
V2	R&J SMITH FAMILY FARM LLC	6-T12K-156
W2	R&J SMITH FAMILY FARM LLC	6-T12K-100
X2	MIRANDY STEPHEN M & WENDY L	6-T12K-91
Y2	MIRANDY STEPHEN M & WENDY L	6-T12F-8
Z2	TWEEDLIE JOSEPH M	6-T12F-19
A3	CAINE STACEY L PURPURA FRANK C	10-W83-33
B3	SORGE JORDAN L	10-W83-32
C3	CREER CHARLES F & LESLIE R CREER	10-W83-31
D3	CRITTENTON PROPERTIES INC	10-W83-30
E3	DONAGHY ROBERT P & ERIKA L	10-W83-53
F3	DONAGHY ROBERT P & ERIKA L	10-W83-52
G3	DONAGHY ROBERT P & ERIKA L	10-W83-29
H3	CRITTENTON PROPERTIES LLC	10-W83-45
I3	HUNTER JOAN L ET AL	10-W83-28
J3	COLEMAN DANIEL S & PAMELA J	10-W83-12
K3	PRITT MICHAEL J & PATRICIA L	10-W77-38.1
L3	BIER REBECCA J	10-W77-37
M3	NEWMeyer NATHAN CHARLES	10-W77-30

*Highlighted Parcels may be impacted during drilling.

04/03/2026

REVISIONS:	COMPANY:		
			
	OPERATOR'S MICHAEL SOUTHWORTH MSH	API #:	DATE: 03-16-2026
	WELL #:	201H	47-051-02570
	DISTRICT:	COUNTY:	DRAWN BY: N. MANO
	SANDHILL	MARSHALL	SCALE: N/A
		STATE:	DRAWING NO:
		WV	WELL LOCATION PLAT 4

JACKSON SURVEYING


INC.

2413 EAST PIKE ST. # 112
Clarksburg, WV 26302
304-623-5851

ADJOINING OWNERS TABLE		
TRACT	SURFACE OWNER	TAX PARCEL
N3	LEINDECKER JOHN J & JUNE L	10-W77-31
O3	RINE VANCE A	10-W77-32
P3	LAUGHLIN DAVID R & MARCIA A LAUGHLIN DEBRA A	10-W77-4.1
Q3	LAUGHLIN DAVID R & MARCIA A LAUGHLIN DEBRA A	10-W77-1.1
R3	WHEELER JOELLEN	10-W77-1
S3	WHEELER JOELLEN	10-W77-1.2
T3	POWELL BRIAN & SHIRLEY H	6-T12-56
U3	RODOCKER SHILLING A KLEINENDORST KATLYN	10-W76-18
V3	SCOTT CHARLES D SR	10-W76-1.8
W3	SKADRA KENNETH M & J	10-W76-31
X3	RAHBAR MAHMOOD & VALERIE G	10-W76-32
Y3	WITZGALL JAMES F & ANDREA	10-W76-33
Z3	MCKENZIE RONALD A & CARRIE A	10-W71-6
A4	ALLEN THOMAS BRADLEY & AMBER N ALLEN	10-W71-5
B4	KOZICKI DENNIS A & CARRIE B	10-W71-7
C4	TAGGART CALVIN J ET AL	6-T7-125
D4	PETERS RUN LND CO INC	6-T7-125.1
E4	POWELL JAY A & ET AL	6-T7-125.3
F4	MCCARDLE CARL W & CHRISTINE S	6-T7-128
G4	KENT JR ROGER L	6-T7-129
H4	KENT JR ROGER L	6-T7-129.1
I4	MARTIN CHRISTINA M	6-T7-130
J4	BELL HAROLD H AND MARY K	6-T7-131
K4	MCKENZIE FAMILY TRUST; J D & F M MCKENZIE TRUSTEES	6-T12-1
L4	THORN MARK J & DENNIS R THORN	6-T12B-1
M4	THORN DENNIS R ET AL	6-T12B-2
N4	THORN DENNIS R & ET AL	6-T12B-3.1
O4	SATTERFIELD MARY ANN NOBLE JASON ERIC	6-T12B-4.1
P4	SATTERFIELD MARY ANN NOBLE JASON ERIC	6-T12B-5
Q4	MARSHALL JANEL L	6-T12B-9.2
R4	TSORAS JOYCE A	6-T12B-12
S4	TSORAS JOYCE A	6-T12B-20
T4	HANKE CHRISTOPHER M	6-T12B-21
U4	EDGELL SUSAN ANN	10-W77-6
V4	KEFAUVER NICHOLAI C & AIMEE K	10-W77-7
W4	CHARLTON FRANK C & DARLA J	10-W77-27
X4	COLES EFFIE T & DAVID A JR	10-W77-26
Y4	COLES EFFIE T & DAVID A JR	10-W77-40.1
Z4	MADDEN EVELYN A & KIMBERLY ZIMMERMAN	10-W77-25
A5	MAYS WILLIAM H & GLORIA J (LE) MAYS FAMILY IRREVOCABLE TRUST	10-W77-25.1
B5	COURTS RICKY & LYNN	10-W77-41
C5	MARPLE DENNIS	10-W77-42
D5	DEBENI JAMES C & M K	10-W83-6
E5	KARRASCH JOSEPH & KIM	10-W83-5
F5	AVALON HOLDINGS LLC	10-W83-51
G5	PETERS RUN LAND COMPANY LLC	10-W83-50
H5	CRITTENTON PROPERTIES INC	6-T12-8.1
I5	CRITTENTON PROPERTIES INC	6-T12B-26
J5	CRITTENTON PROPERTIES INC	6-T12B-27
K5	CRITTENTON PROPERTIES INC	6-T12F-5
L5	CRITTENTON PROPERTIES INC	6-T12F-6
M5	CRITTENTON PROPERTIES INC	6-T12F-7
N5	BRADCOVICH RONALD	6-T12G-21
O5	NO INFO	6-T12G-23
P5	SCARBERRY SAMUEL W & TERESA M	6-T12G-26
Q5	SCARBERRY TERESA M & SAMUEL W	6-T12G-27
R5	GARY LOUISE J	6-T12G-28.1
S5	SANTILLI CAROLYN P	6-T12G-29.1
T5	GARY LOUISE J	6-T12G-29
U5	LANTZ KORENE SUE	6-T12G-70
V5	TWEEDLIE JOSEPH M	6-T12G-76
W5	WEST VIRGINIA DEPART OF HWYS	6-T12-31
X5	BLAKE RYAN	6-T12-14.3
Y5	R&J SMITH FAMILY FARM LLC	6-T12L-53
Z5	DAILER AARON JAMES	6-T12-13.1
A6	SAUNDERS JOHN J & GLORIA A	6-T12-13.2
B6	BLAKE MITCHELL	6-T12-14.2
C6	BLAKE GRACE	6-T12-14.4
D6	SERIG SUELLYN M	6-T12-48.4

*Highlighted Parcels may be impacted during drilling.

04/03/2026

REVISIONS:	COMPANY:		
			
	OPERATOR'S MICHAEL SOUTHWORTH MSH	API #:	DATE: 03-16-2026
	WELL #: 201H	47-051-0257D	DRAWN BY: N. MANO
	DISTRICT: SANDHILL	COUNTY: MARSHALL	SCALE: N/A
		STATE: WV	DRAWING NO:
			WELL LOCATION PLAT 5

JACKSON SURVEYING

INC.

2413 EAST PIKE ST. # 112


Clarksburg, WV 26302

304-623-5851

ADJOINING OWNERS TABLE		
TRACT	SURFACE OWNER	TAX PARCEL
E6	VARGO CHAS P & C J	6-T12-48.2
F6	BRYANT GARY VERNON & LINDA PAIGE BRYANT LIVING TRST	6-T12-48
G6	NOLAN SHERRY L & MICHAEL P	6-T12-49
H6	LARUE JUSTIN S & NICOLE Y	6-T17-10.1
I6	BARRY SUZANNE - TOD	6-T12-50.1
J6	SACCO SYLVIA A ET AL	6-T17-13.9
K6	SACCO STEVEN S & KELLY B	6-T17-13.8
L6	OPIC RICHARD A	6-T17-13.7
M6	OPIC RICHARD A	6-T17-13.4
N6	RATCLIFFE LEANN	6-T17-12
O6	STIDD BEAU A	6-T17-12.1
P6	OPIC RICHARD A SR	6-T17-13.2
Q6	WALLACE BARBARA JANE WALLACE WILFORD W	6-T17-13.3
R6	WALLACE BARBARA J & WILFORD W	6-T17-13.16
S6	BARNETT GARY W	6-T17-13.13
T6	GARRETT HAROLD R III & C A	6-T18-1.1
U6	LITMAN JAMES M & LUCY A	12-2-16.1
V6	EDGE DAVID W & THERESA T	12-2-16.5
W6	EDGE WILLIAM F JR - TOD ET AL	12-2-16
X6	VELLENOWETH SCOTT U ET UX	12-2-1.1
Y6	RADCLIFFE JOHN D & ANNA M	12-2-10.1
Z6	LITMAN BARRY A	12-2-10.2
A7	BLATT THERESA L	12-2-23
B7	BAIRD FAMILY TRUST	12-2-2
C7	GREGORY DONNA R - TOD	12-2-9.1

*Highlighted Parcels may be impacted during drilling.

04/03/2026

REVISIONS:	COMPANY:			
	OPERATOR'S	MICHAEL SOUTHWORTH MSH	API #:	DATE: 03-16-2026
	WELL #:	201H	47-051-025 70	DRAWN BY: N. MANO
	DISTRICT:	SANDHILL	COUNTY:	SCALE: N/A
			MARSHALL	DRAWING NO:
			STATE:	WELL LOCATION PLAT 6
			WV	