

LATITUDE 37° 27' 30"

91° 35' 00"

LONGITUDE

WITHIN CIRCLE



7'5 OGIS topo location

7.5' loc 1.79 S
0.08 W

15' loc _____
(calc.) _____

Company _____

Farm _____

Quad WELCH 7 1/2' INC

County McDOWELL

District BROWNS CREEK

WELL LOCATION MAP

File No. 047-012

A. G. Comper


OPERATOR USGS Elev. Surf. At Well 12977

PLAT OF GAS WELL LOCATION Depth of Well 118

CITY OF WELCH, BROWNS CREEK DISTRICT
MCDOWELL CO. WEST VA

Scale 1"=200' October 1908 L. Osborn City Engr.

Well Location Shown MS-12

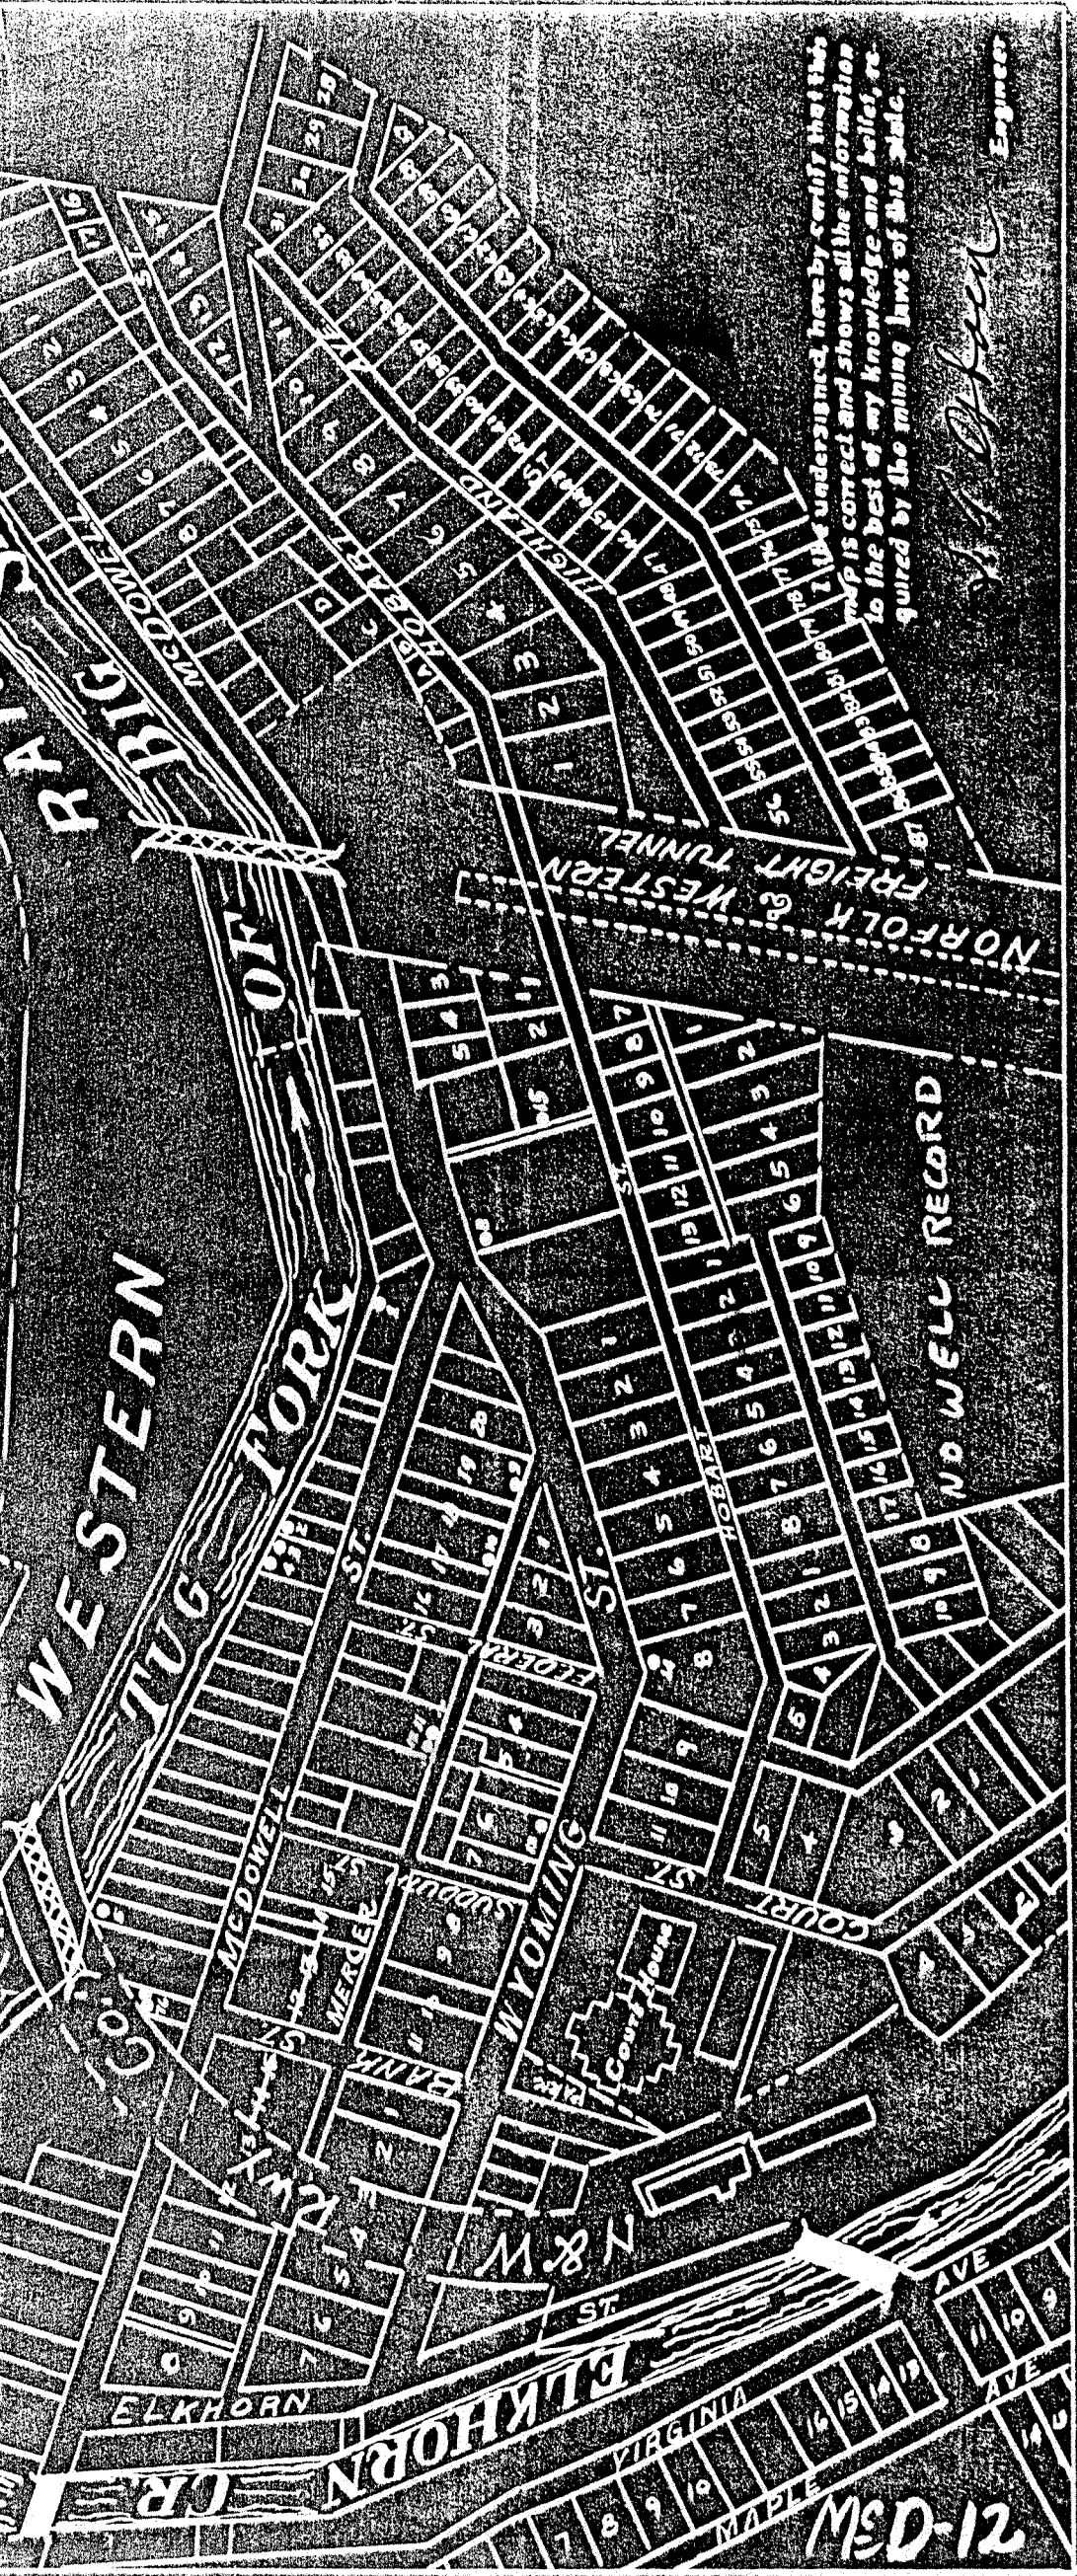

MS-12

NO WELL RECORD

I have understood, here by certify that this map is correct and shows all the information to the best of my knowledge and belief, required by the mining laws of this State.

L. Osborn
Engineer

CITY OF WELCH NO. 12.

McD-12.

By H. G. Camper.

Browns Creek Dist.

(NO PERMIT)