

Well is located on topo map 2,552 feet south of Latitude: 39° 40' 00"

NOTE:
It is not the purpose or intention of this plat to represent surveyed locations of the service or mineral parcels depicted herein. The location of the boundary lines, as shown, are based on record deed descriptions, field evidence found and/or the map condition, unless otherwise noted.

Well is located on topo map 10,335 feet west of Longitude: 80° 05' 00"

DAVID STULL
HICK & POP
POST
MARK V., BETTY AND CHRISTOPHER PAUL EDDY
BEST PILE
MARK A. AND MICHAEL E. STOCKMAN
ROSE MARY NAGY
MARY LOUISE & BERNARD L. DUELLEY ET AL
ROGER GODWIN
MARK AND BETTY EDDY
TM/PAR 4-15/10
DB/PG 1183/623
41.955 AC±
W.D. STUMP
STN NEAR W.D.
STN
RONALD CLARK AND PAMELA KAY EDDY
N 84°42'08" W 260.43'
STUMP
RONALD CLARK AND PAMELA KAY EDDY
STN
WELL D. MYERS #8
3/4" BY 3' CAPPED REBAR
S 86°17'33" E 222.56'
S 28°19'12" W 463.02'
MARGARET R. PINGS
MARVIN G. COPELAND

OIL & GAS WELLS WITHIN 1200 FT.

Blue Mountain Inc.
11023 MASON DIXON HIGHWAY
BURTON, WV 25562
PHONE: (304) 692-6466

REFERENCE NOT TO SCALE

WELL LOCATION
UTM 17-NAD83
N:4390363.11
E:575502.63
NAD83, WV NORTH
N:423013.833
E:1793997.588
LAT/LONG DATUM-NAD83
LAT:39°39'35.07"
LON:80°07'11.41"

I, THE UNDERSIGNED, HEREBY CERTIFY THAT THIS PLAT IS CORRECT TO THE BEST OF MY KNOWLEDGE AND BELIEF AND SHOWS ALL THE INFORMATION REQUIRED BY LAW AND THE REGULATIONS ISSUED AND PRESCRIBED BY THE DEPARTMENT OF ENVIRONMENTAL PROTECTION.

Signed: **PRELIMINARY**

R.P.E.: _____ L.L.S.: P.S. No. 2000

GEORGE D. SIX
LICENSED
No. 2000
STATE OF
WEST VIRGINIA
PROFESSIONAL SURVEYOR
PLACE SEAL HERE

FILE #: D. MYERS #8
DRAWING #: D. MYERS #8
SCALE: 1" = 500'
MINIMUM DEGREE OF ACCURACY: 1/2500
PROVEN SOURCE OF ELEVATION: U.S.G.S. MONUMENT THOMAS 1498.81'

(+) DENOTES LOCATION OF WELL ON UNITED STATES TOPOGRAPHIC MAPS
WVDEP
OFFICE OF OIL & GAS
601 57TH STREET
CHARLESTON, WV 25304

DATE: JUNE 7, 2016
OPERATOR'S WELL #: D. MYERS #8
API WELL #: 47 61
STATE: WV COUNTY: OSAGE

Well Type: ☐ Oil ☐ Waste Disposal ☐ Production ☐ Deep
☒ Gas ☐ Liquid Injection ☒ Storage ☒ Shallow


WATERSHED: DUNKARD CREEK ELEVATION: 107.98'
COUNTY/DISTRICT: MONONGALIA/CLAY QUADRANGLE: OSAGE, WV-PA 73
SURFACE OWNER: MARK AND BETTY EDDY ACREAGE: 41.955±
OIL & GAS ROYALTY OWNER: _____ ACREAGE: _____

DRILL ☐ CONVERT ☐ DRILL DEEPER ☐ REDRILL ☐ FRACTURE OR STIMULATE ☐
PLUG OFF OLD FORMATION ☐ PERFORATE NEW FORMATION ☐ PLUG & ABANDON ☒
CLEAN OUT & REPLUG ☐ OTHER CHANGE ☐ (SPECIFY): _____

TARGET FORMATION: _____ ESTIMATED DEPTH: _____

WELL OPERATOR NOUMENON CORPORATION DESIGNATED AGENT _____
Address 2461 MASON DIXON HIGHWAY Address 2461 MASON DIXON HIGHWAY
City CORE State WV Zip Code 26541 City CORE State WV Zip Code 26541


08/29/2025

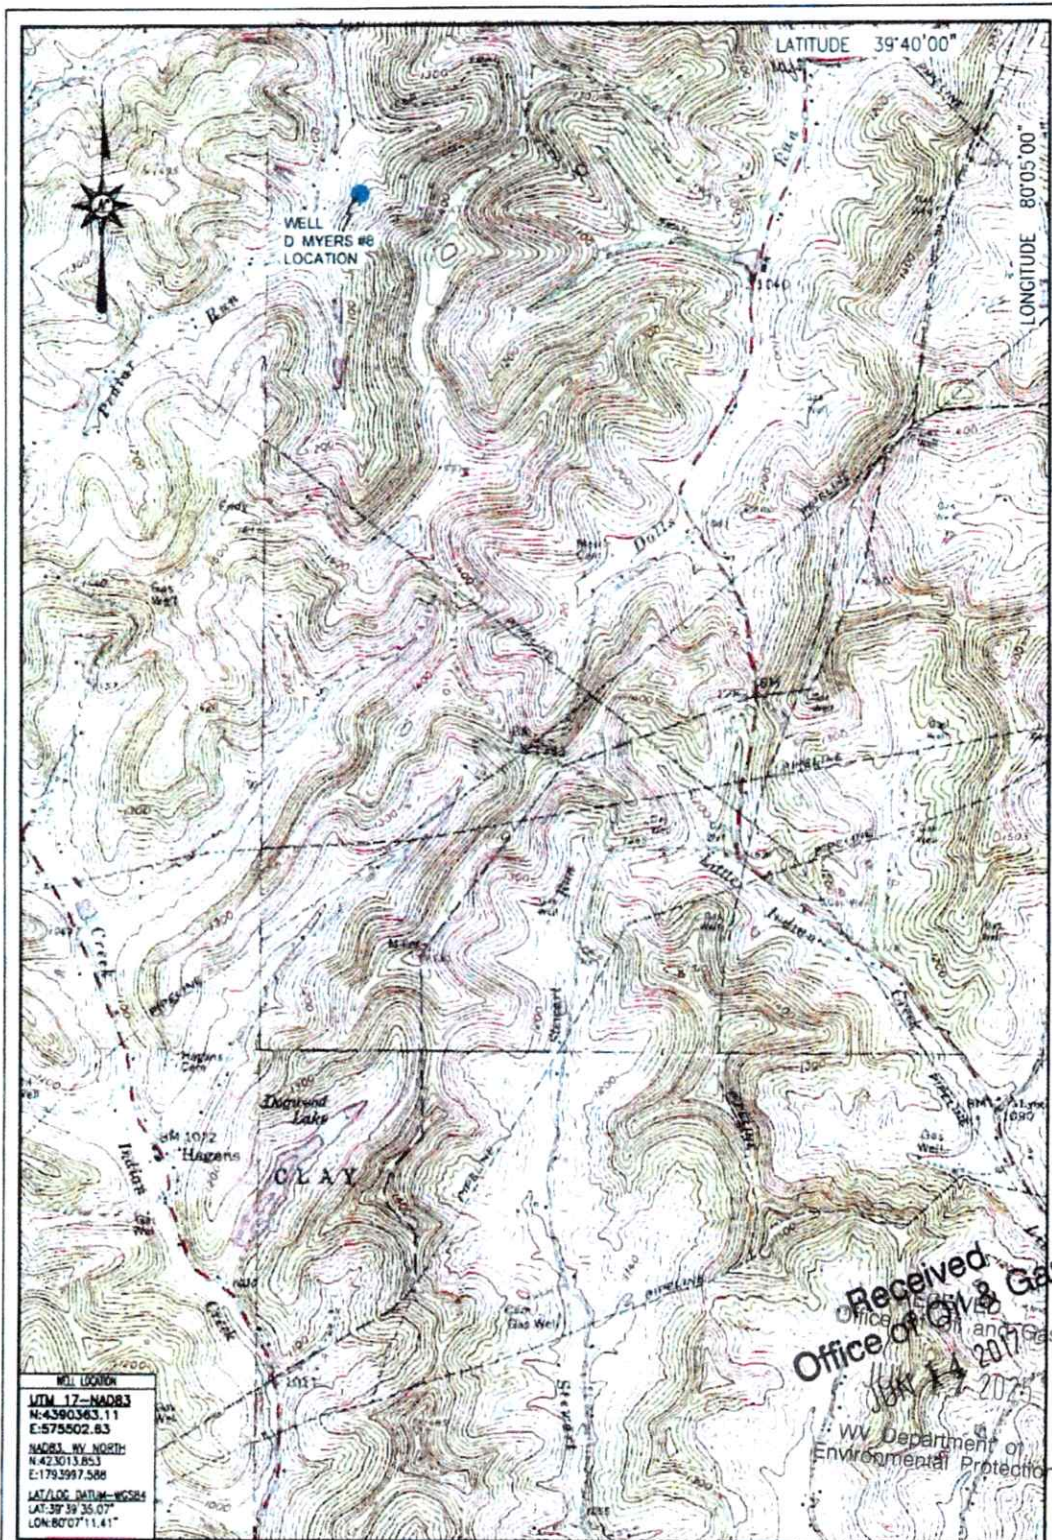

LOCATION MAP
JUNE 7, 2016

Blue Mountain Inc.
11023 MASON DIXON HIGHWAY
BURTON, WV 26562
PHONE: (304) 662-6486

D. MYERS #8
OSAGE QUADRANGLE
WEST VIRGINIA

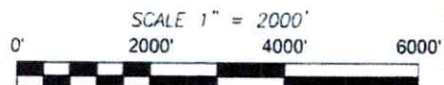

BLUE MOUNTAIN ENGINEERING

08/29/2025

WW-7
8-30-06



West Virginia Department of Environmental Protection
Office of Oil and Gas
WELL LOCATION FORM: GPS

API: 47-061-01771 WELL NO.: 8

FARM NAME: D. MYERS

RESPONSIBLE PARTY NAME: NOUMENON CORPORATION

COUNTY: MONONGALIA DISTRICT: CLAY

QUADRANGLE: OSAGE, WV-PA 7.5'

SURFACE OWNER: CHRISTOPHER PAUL EDDY

ROYALTY OWNER: _____

UTM GPS NORTHING: 4390363.11

UTM GPS EASTING: 575502.63 GPS ELEVATION: 1107.99'

The Responsible Party named above has chosen to submit GPS coordinates in lieu of preparing a new well location plat for a plugging permit or assigned API number on the above well. The Office of Oil and Gas will not accept GPS coordinates that do not meet the following requirements:

1. Datum: NAD 1983, Zone: 17 North, Coordinate Units: meters, Altitude: height above mean sea level (MSL) – meters.
2. Accuracy to Datum – 3.05 meters
3. Data Collection Method:

Survey grade GPS ____: Post Processed Differential ____

Real-Time Differential ____

Mapping Grade GPS X: Post Processed Differential ____

Real-Time Differential ____

4. **Letter size copy of the topography map showing the well location.**

I the undersigned, hereby certify this data is correct to the best of my knowledge and belief and shows all the information required by law and the regulations issued and prescribed by the Office of Oil and Gas.


Signature

PRESIDENT
Title

6.13.25
Date

08/29/2025