

FILE #: NEE14
 DRAWING #: 2948
 SCALE: PLAT: 1" = 2200'
TICK MARK: 1" = 2000'
 MINIMUM DEGREE OF ACCURACY: 1/200
 PROVEN SOURCE SUBMETER MAPPING OF ELEVATION: GRADE GPS

I, THE UNDERSIGNED, HEREBY CERTIFY THAT THIS PLAT IS CORRECT TO THE BEST OF MY KNOWLEDGE AND BELIEF AND SHOWS ALL THE INFORMATION REQUIRED BY LAW AND THE REGULATIONS ISSUED AND PRESCRIBED BY THE DEPARTMENT OF ENVIRONMENTAL PROTECTION.

Signed: [Signature]
 L.L.S. #2124 : Ernest J. Benchek III



(+) DENOTES LOCATION OF WELL ON UNITED STATES TOPOGRAPHIC MAPS
 WVDEP
 OFFICE OF OIL & GAS
 601 57TH STREET
 CHARLESTON, WV 25304
 Well Type: Oil Waste Disposal Production Deep
 Gas Liquid Injection Storage Shallow
 WATERSHED: DUNKARD CREEK
 COUNTY/DISTRICT: MONONGALIA / CLAY
 SURFACE OWNER: PATRICIA A. BUNNER
 OIL & GAS ROYALTY OWNER: PATRICIA BUNNER, et al
 LEASE NUMBERS:

DATE: APRIL 15, 2021
 OPERATOR'S WELL #: BUNNER 2H
 API WELL #: 47 61 01868 MOD
 STATE COUNTY PERMIT
 CURRENT PROPOSED
 ELEVATION: 1,328' ELEVATION: 1,308'
 QUADRANGLE: BLACKSVILLE, WV
 ACREAGE: 94.72 +/-
 ACREAGE: 758.708 +/-

DRILL CONVERT DRILL DEEPER REDRILL FRACTURE OR STIMULATE
 PLUG OFF FORMATION PERFORATE NEW FORMATION PLUG & ABANDON
 CLEAN OUT & REPLUG OTHER CHANGE (SPECIFY):
 TARGET FORMATION: MARCELLUS
 ESTIMATED DEPTH: TVD: 8,027' TMD: 24,270.19'
 WELL OPERATOR: NORTHEAST NATURAL ENERGY LLC
 DESIGNATED AGENT: JOHN ADAMS
 ADDRESS: 707 VIRGINIA STREET EAST, SUITE 1200
 ADDRESS: 707 VIRGINIA STREET EAST, SUITE 1200
 CITY: CHARLESTON STATE: WV ZIP CODE: 25301
 CITY: CHARLESTON STATE: WV ZIP CODE: 25301

05/14/2021

PROPERTY OWNER INDEX	
4-18-32	PATRICIA A. BUNNER
4-18-34	GORDON PROPERTIES LLC
4-17-12	FREDDIE W. EDDY II & SALLY L. EDDY
4-17-13	HARRY D. HAMILTON (LIFE - FRANCES H. HAMILTON)
4-17-15.4	DANIEL S. & KIMBERLY S. BRUMMAGE
4-17-15.1	ADAM WILLIAMS TRUST
4-17-15.5	DANIEL S. & KIMBERLY S. BRUMMAGE
4-17-14.1	CAROL A. HALLER
4-17-22.1	JACK R. & JUDY ROGERS
4-17-15	DANIEL S. & KIMBERLY S. BRUMMAGE
4-17-22	GARY D. YOST, KELLI D. WILSON & LORRI E. KUHN
4-17-20.2	GARY & JANET SHRIVER
4-17A-9.1	GARY D. YOST (LIFE - ELLEN RUTH YOST)
4-17A-10	GARY D. YOST, KELLI D. WILSON & LORRI E. KUHN
4-17-23	GARY D. YOST, KELLI D. WILSON & LORRI E. KUHN
4-17-53	MARY D. & WILLIAM L. & LINDSAY J. & GEOGIE E. TENNANT
4-20-11.1	M3 APPALACHIA GATHERING LLC
4-20-11	HERBERT EARL HAMILTON
4-20-25.1	RONALD W & SHELIA A COSNER (DD- SHERRY COSNER-MARENTAY)
4-20-58.4	BONNIE JOANN RONK
4-20-58.9	JOSHUA & SAMUEL A HOLMES
4-20-58	BRIAN KYLE LEMLEY
4-20-55	UNITED STATES OF AMERICA
4-20-52.1	MARION A & ODRA R MITCHELL
4-20-53	UNITED STATES OF AMERICA
4-20-54	DOROTHY WEST ESTATE ET AL
4-25-15	PEGGY SUE & WARREN FLOYD CHINNICK
4-25-15.2	ZACHARY B & DELLA M JOHNSON

LEASE INDEX			
A	WV-061-004154-001	K	WV-061-003539-003
B	WV-061-000683-120	L	WV-061-001052-002
C	WV-061-004249-001	M	WV-061-0005714-001
D	WV-061-003298-001	N	WV-061-005416-001
E	WV-061-005270-037	O	WV-061-005551-002
F	WV-061-003325-011	P	WV-061-004555-004
G	WV-061-003325-011	Q	WV-061-004235-008
H	WV-061-003325-011	R	WV-061-004235-008
I	WV-061-005195-002	S	WV-061-004504-001
J	WV-061-003261-001		

05/14/2021

FILE #: <u>NEE14</u>	DATE: <u>APRIL 15, 2021</u>
DRAWING #: <u>2948</u>	OPERATOR'S WELL #: <u>BUNNER 2H</u>
SCALE: <u>N/A</u>	API WELL #: <u>47</u> <u>61</u> <u>01868 MOD</u> STATE COUNTY PERMIT

WELL NAME: BUNNER 2H
BLACKSVILLE, WV




05/14/2021

TOTAL DISTANCE BORED FROM LP TO BH = 15,676.59'



GRAPHIC SCALE

BLACKSVILLE QUAD
GRANTTOWN QUAD

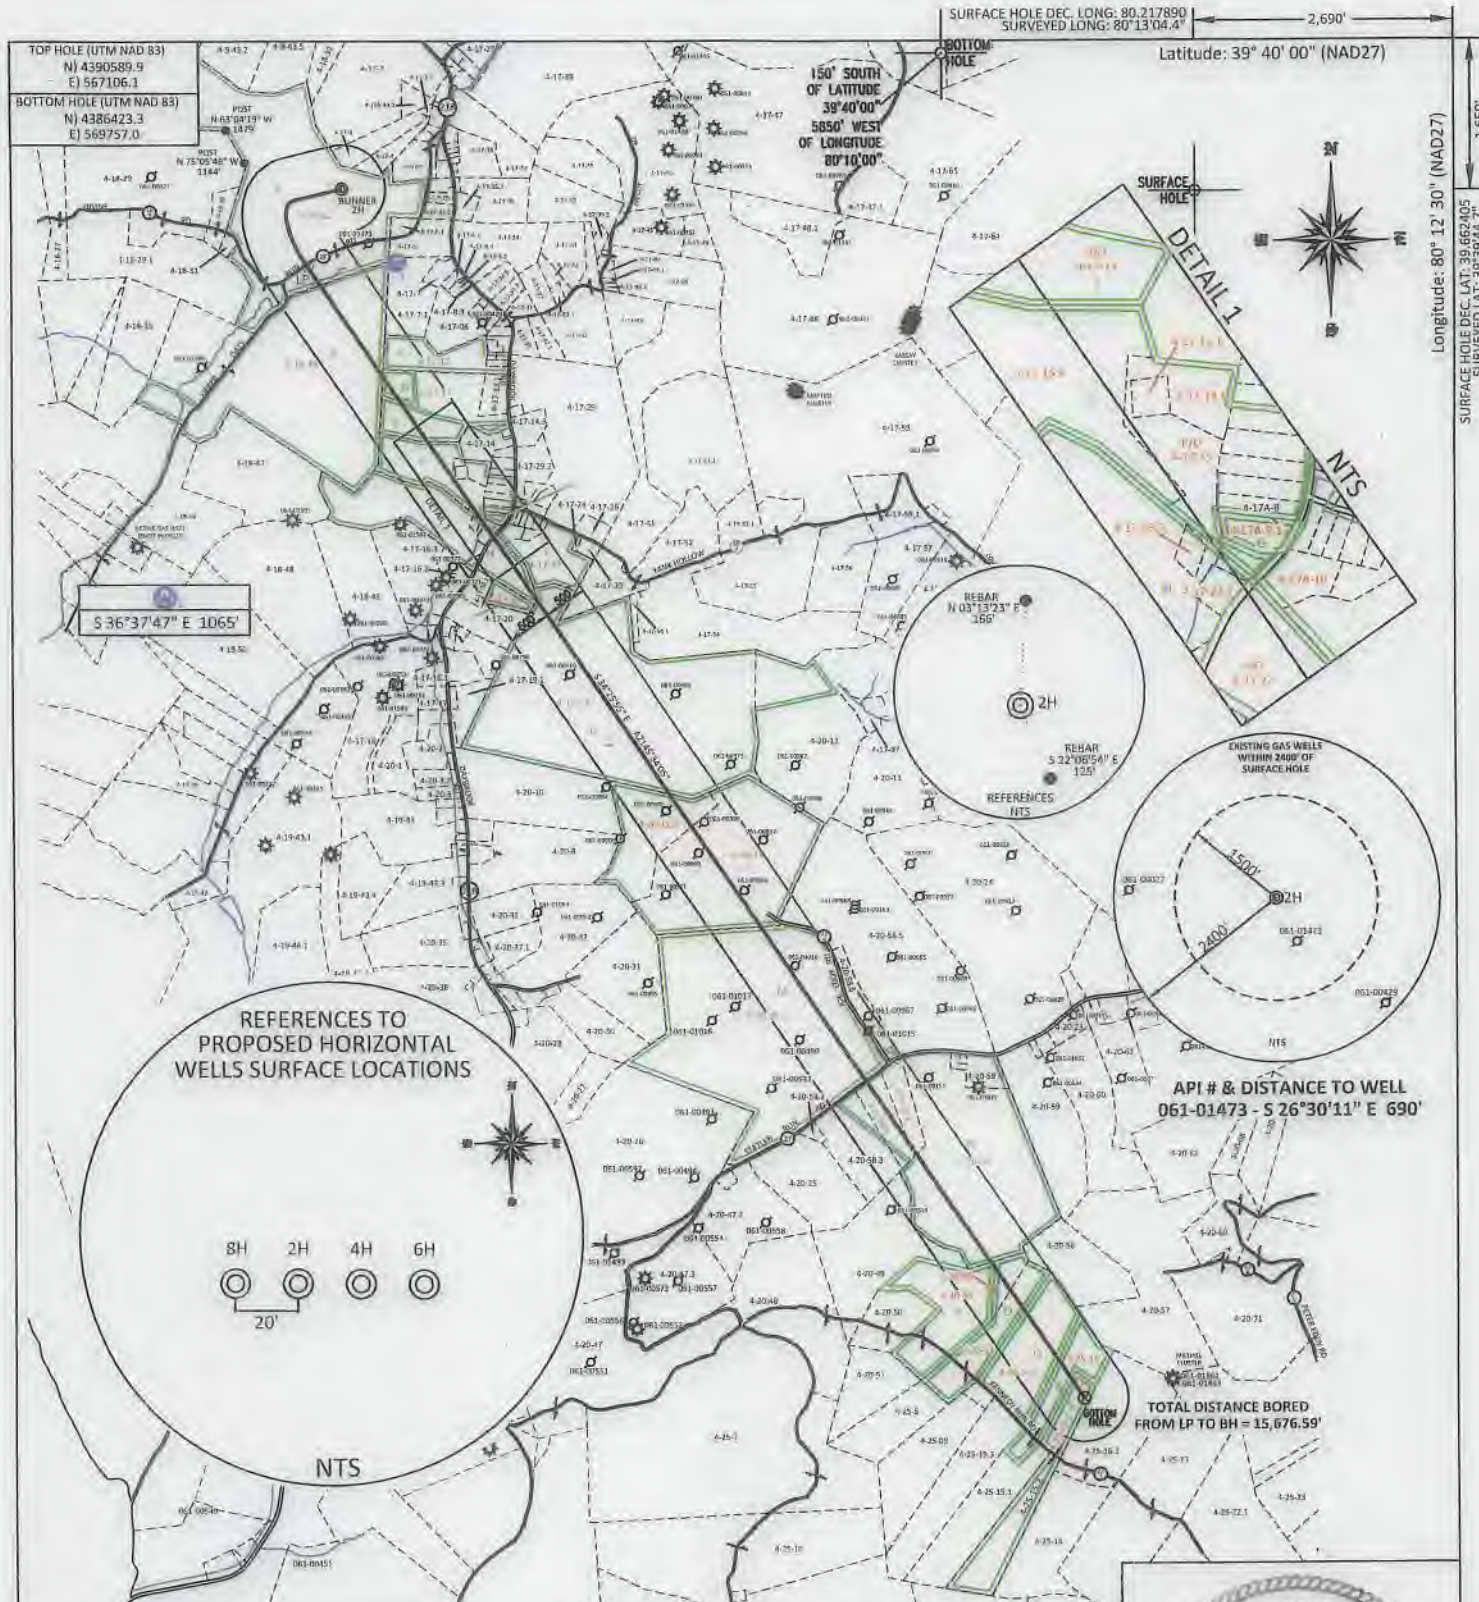

FILE #: NEE14

DRAWING #: 2948

SCALE: PLAT: 1" = 2200'
TICK MARK: 1" = 2000'

MINIMUM DEGREE OF ACCURACY: 1/200

PROVEN SOURCE OF ELEVATION: SUBMETER MAPPING GRADE GPS

I, THE UNDERSIGNED, HEREBY CERTIFY THAT THIS PLAT IS CORRECT TO THE BEST OF MY KNOWLEDGE AND BELIEF AND SHOWS ALL THE INFORMATION REQUIRED BY LAW AND THE REGULATIONS ISSUED AND PRESCRIBED BY THE DEPARTMENT OF ENVIRONMENTAL PROTECTION.

Signed: [Signature]

L.L.S. #2124 : Ernest J. Benchek III



(+) DENOTES LOCATION OF WELL ON UNITED STATES TOPOGRAPHIC MAPS WYDEP

OFFICE OF OIL & GAS
601 57TH STREET
CHARLESTON, WV 25304

Well Type: Oil Waste Diposal Production Deep
 Gas Liquid Injection Storage Shallow

WATERSHED: DUNKARD CREEK

COUNTY/DISTRICT: MONONGALIA / CLAY

SURFACE OWNER: PATRICIA A. BUNNER

OIL & GAS ROYALTY OWNER: PATRICIA BUNNER, et al

LEASE NUMBERS: _____

DATE: APRIL 15, 2021

OPERATOR'S WELL #: BUNNER 2H

API WELL #: 47 61 01868 Mod
STATE COUNTY PERMIT

CURRENT ELEVATION: 1,328' PROPOSED ELEVATION: 1,308'

QUADRANGLE: BLACKSVILLE, WV

ACREAGE: 94.72 +/-

ACREAGE: 758.708 + 05/14/2021

DRILL CONVERT DRILL DEEPER REDRILL FRACTURE OR STIMULATE
 PLUG OFF FORMATION PERFORATE NEW FORMATION PLUG & ABANDON
 CLEAN OUT & REPLUG OTHER CHANGE (SPECIFY): _____

TARGET FORMATION: MARCELLUS

WELL OPERATOR: NORTHEAST NATURAL ENERGY LLC

ADDRESS: 707 VIRGINIA STREET EAST, SUITE 1200

CITY: CHARLESTON STATE: WV ZIP CODE: 25301

ESTIMATED DEPTH: TVD: 8,027' TMD: 24,270.19'

DESIGNATED AGENT: JOHN ADAMS

ADDRESS: 707 VIRGINIA STREET EAST, SUITE 1200

CITY: CHARLESTON STATE: WV ZIP CODE: 25301

PROPERTY OWNER INDEX	
4-18-32	PATRICIA A. BUNNER
4-18-34	GORDON PROPERTIES LLC
4-17-12	FREDDIE W. EDDY II & SALLY L. EDDY
4-17-13	HARRY D. HAMILTON (LIFE - FRANCES H. HAMILTON)
4-17-15.4	DANIEL S. & KIMBERLY S. BRUMMAGE
4-17-15.1	ADAM WILLIAMS TRUST
4-17-15.5	DANIEL S. & KIMBERLY S. BRUMMAGE
4-17-14.1	CAROL A. HALLER
4-17-22.1	JACK R. & JUDY ROGERS
4-17-15	DANIEL S. & KIMBERLY S. BRUMMAGE
4-17-22	GARY D. YOST, KELLI D. WILSON & LORRI E. KUHN
4-17-20.2	GARY & JANET SHRIVER
4-17A-9.1	GARY D. YOST (LIFE - ELLEN RUTH YOST)
4-17A-10	GARY D. YOST, KELLI D. WILSON & LORRI E. KUHN
4-17-23	GARY D. YOST, KELLI D. WILSON & LORRI E. KUHN
4-17-53	MARY D. & WILLIAM L. & LINDSAY J. & GEOGIE E. TENNANT
4-20-11.1	M3 APPALACHIA GATHERING LLC
4-20-11	HERBERT EARL HAMILTON
4-20-25.1	RONALD W & SHELIA A COSNER (DD- SHERRY COSNER-MARENTAY)
4-20-58.4	BONNIE JOANN RONK
4-20-58.9	JOSHUA & SAMUEL A HOLMES
4-20-58	BRIAN KYLE LEMLEY
4-20-55	UNITED STATES OF AMERICA
4-20-52.1	MARION A & ODRA R MITCHELL
4-20-53	UNITED STATES OF AMERICA
4-20-54	DOROTHY WEST ESTATE ET AL
4-25-15	PEGGY SUE & WARREN FLOYD CHINNICK
4-25-15.2	ZACHARY B & DELLA M JOHNSON

LEASE INDEX			
A	WV-061-004154-001	K	WV-061-003539-003
B	WV-061-000683-120	L	WV-061-001052-002
C	WV-061-004249-001	M	WV-061-0005714-001
D	WV-061-003298-001	N	WV-061-005416-001
E	WV-061-005270-037	O	WV-061-005551-002
F	WV-061-003325-011	P	WV-061-004555-004
G	WV-061-003325-011	Q	WV-061-004235-008
H	WV-061-003325-011	R	WV-061-004235-008
I	WV-061-005195-002	S	WV-061-004504-001
J	WV-061-003261-001		

05/14/2021

FILE #: <u>NEE14</u>	DATE: <u>APRIL 15, 2021</u>
DRAWING #: <u>2948</u>	OPERATOR'S WELL #: <u>BUNNER 2H</u>
SCALE: <u>N/A</u>	API WELL #: <u>47</u> <u>61</u> <u>01268 M&D</u> STATE COUNTY PERMIT