


4706101901


SURFACE HOLE DEC. LONG: 80.223288
SURVEYED LONG: 80°13'23.8"

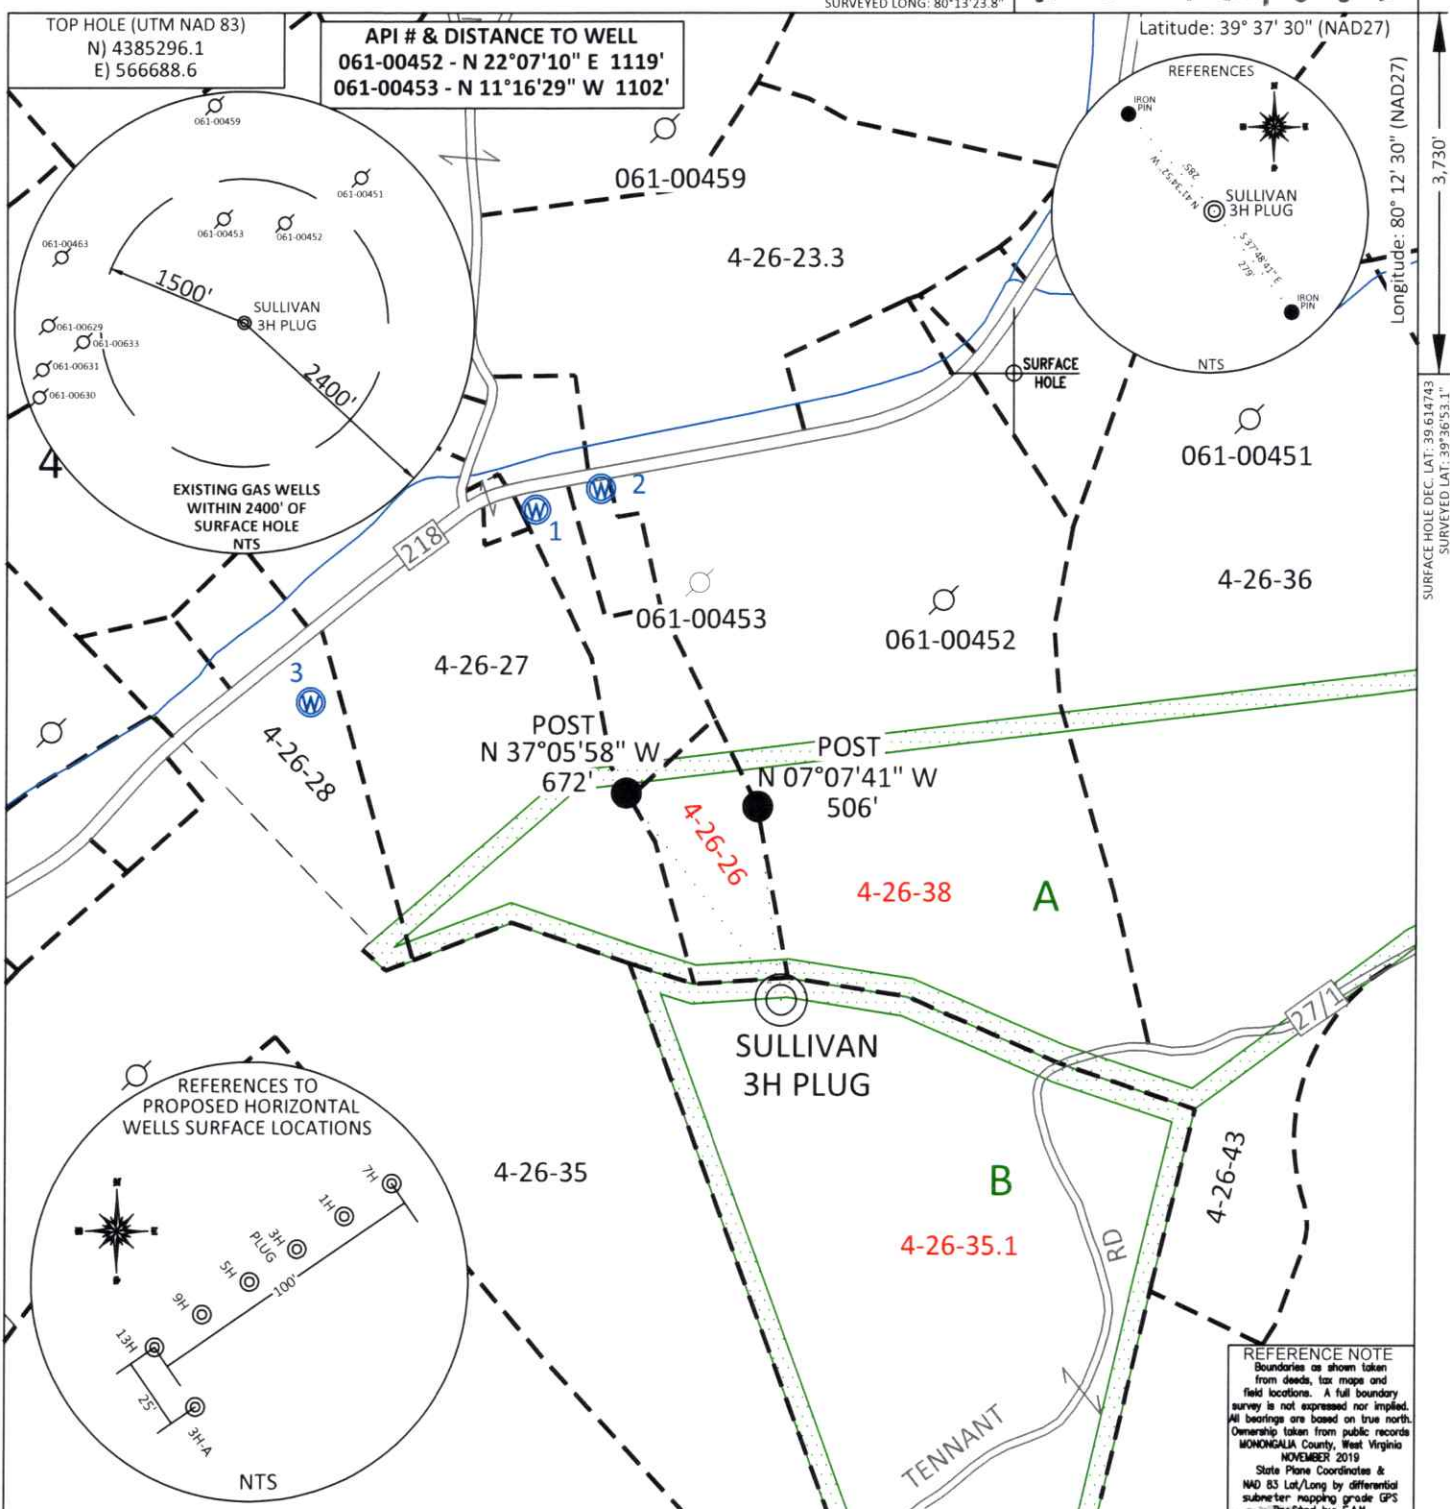

REFERENCE NOTE
Boundaries as shown taken from deeds, tax maps and field locations. A full boundary survey is not expressed nor implied. All bearings are based on true north. Ownership taken from public records MONONGALIA County, West Virginia NOVEMBER 2019. State Plane Coordinates & NAD 83 Lat/Long by differential submeter mapping grade GPS Drafted by EAM

FILE #: NNE20
DRAWING #: 3050
SCALE: PLAT: 1" = 500'
TICK: 1" = 2000'
MINIMUM DEGREE OF ACCURACY: 1/200
PROVEN SOURCE OF ELEVATION: SUBMETER MAPPING GRADE GPS

I, THE UNDERSIGNED, HEREBY CERTIFY THAT THIS PLAT IS CORRECT TO THE BEST OF MY KNOWLEDGE AND BELIEF AND SHOWS ALL THE INFORMATION REQUIRED BY LAW AND THE REGULATIONS ISSUED AND PRESCRIBED BY THE DEPARTMENT OF ENVIRONMENTAL PROTECTION.
Signed: *[Signature]*
L.L.S. #2124: Ernest J. Benchek III

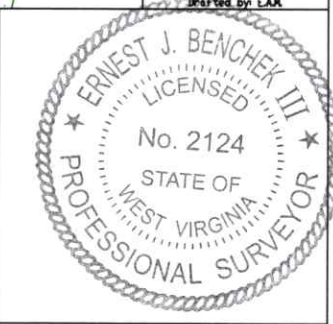

(+) DENOTES LOCATION OF WELL ON UNITED STATES TOPOGRAPHIC MAPS
WVDEP
OFFICE OF OIL & GAS
601 57TH STREET
CHARLESTON, WV 25304
Well Type: Oil Waste Diposal Production Deep
 Gas Liquid Injection Storage Shallow
WATERSHED: UPPER MONONGAHELA RIVER
COUNTY/DISTRICT: MONONGALIA / CLAY
SURFACE OWNER: ALAN SULLIVAN
OIL & GAS ROYALTY OWNER: ALAN SULLIVAN
LEASE NUMBERS:
TARGET FORMATION: MARCELLUS
WELL OPERATOR: NORTHEAST NATURAL ENERGY LLC
ADDRESS: 707 VIRGINIA STREET EAST, SUITE 1200
CITY: CHARLESTON STATE: WV ZIP CODE: 25301

DATE: APRIL 14, 2023
OPERATOR'S WELL #: SULLIVAN 3H PLUG
API WELL #: 47 61 01901
STATE COUNTY PERMIT
CURRENT ELEVATION: 1,520'
PROPOSED ELEVATION: 1,476.4'
QUADRANGLE: GRANT TOWN
ACREAGE: 25.870 +/-
ACREAGE: 25.870
APR 19 2023
Office of Oil and Gas
Environmental Protection
DESIGNED AGENT: JOHN ADAMS
ADDRESS: 707 VIRGINIA STREET EAST, SUITE 1200
CITY: CHARLESTON STATE: WV ZIP CODE: 25301

4-26-38	ADAM CLAY DARRAH
4-26-35.1	ALAN SULLIVAN
4-26-26	NNE MIDSTREAM LLC

LEASE INDEX	
A	WV-061-000160-001-ACT
B	WV-061-005448-002

RECEIVED
Office of Oil and Gas
APR 19 2023
05/05/2023

Wv Department of
Environmental Protection
APR 14 2023

FILE #: NEE20

DRAWING #: 3050

SCALE: N/A

DATE: _____

OPERATOR'S WELL #: SULLIVAN 3H PLUG

API WELL #: 47 61 01901
STATE COUNTY PERMIT

WELL NAME: SULLIVAN 3H PLUG GRANT TOWN, WV



05/05/2023

APR 19 2023

WV Department of Environmental Protection

RECEIVED
Office of Oil and Gas

GRAPHIC SCALE