

ERP WATER EXHIBIT
JULY 18, 2025
SCALE - (1"=400')

YD F. LANTIS &
MAVIS LANTZ
1-0014-0017-0000

TIMOTHY L
SIMPSON &
SHEILA SIMPSON
31-01-0014-0024-0000

NORMA WILLIAMS
1-14-19

EDDIE WAYNE &
MA JANE WILLIAMS
1-14-18

CHAD ALLEN
SWANSON
1-14-19.3

RICHARD E SHRIVER
1-14-18.1

PHOENIX ENERGY
RESOURCES, LLC
1-14-19.1

DAVID W & CHERYL
A WILLIAMS
1-14-10.2

MARK A & DEBRA C
WILLIAMS
1-14-10.1

TERESA J
ON
3

ANITA K &
MICHAEL A
BRAGG
1-14-10.4

ORGE H FOLEY
A K & MICHAEL A
BRAGG
1-14-10

1-14-23

NORMA WILLIAMS & ED WILLIAMS
ASHLEY WILLIAMS
31-01-0014-0021-0000

1-14-23.1
1-14-20
1-14-23.2
DARTON ASSOCIATES
CONCRETE CONSTRUCTION
31-01-0014-0021-0000

ALAN SPAIN & JANE
HUTCHINS
31-01-0014-0032-0000

ELLAND TENNANT
31-01-0014-0032-0000

GLE
ORPH
1-

Federal
National
Mortgage
Association
1-14-19.2

MIRACLE RUN
UNITED METH
CHURCH
1-14-34.1

PHOENIX ENERGY
RESOURCES, LLC
1-14-35.1

MIRACLE RUN
M E CHURCH
1-14-35.1

MIRACLE
M E CHUR
1-14-36


1500'

PHOENIX ENERGY
RESOURCES, LLC
1-17-14

Department of
Environmental Protection

08/22/2025

WELL NAME: ERP 11H
WADESTOWN, WV

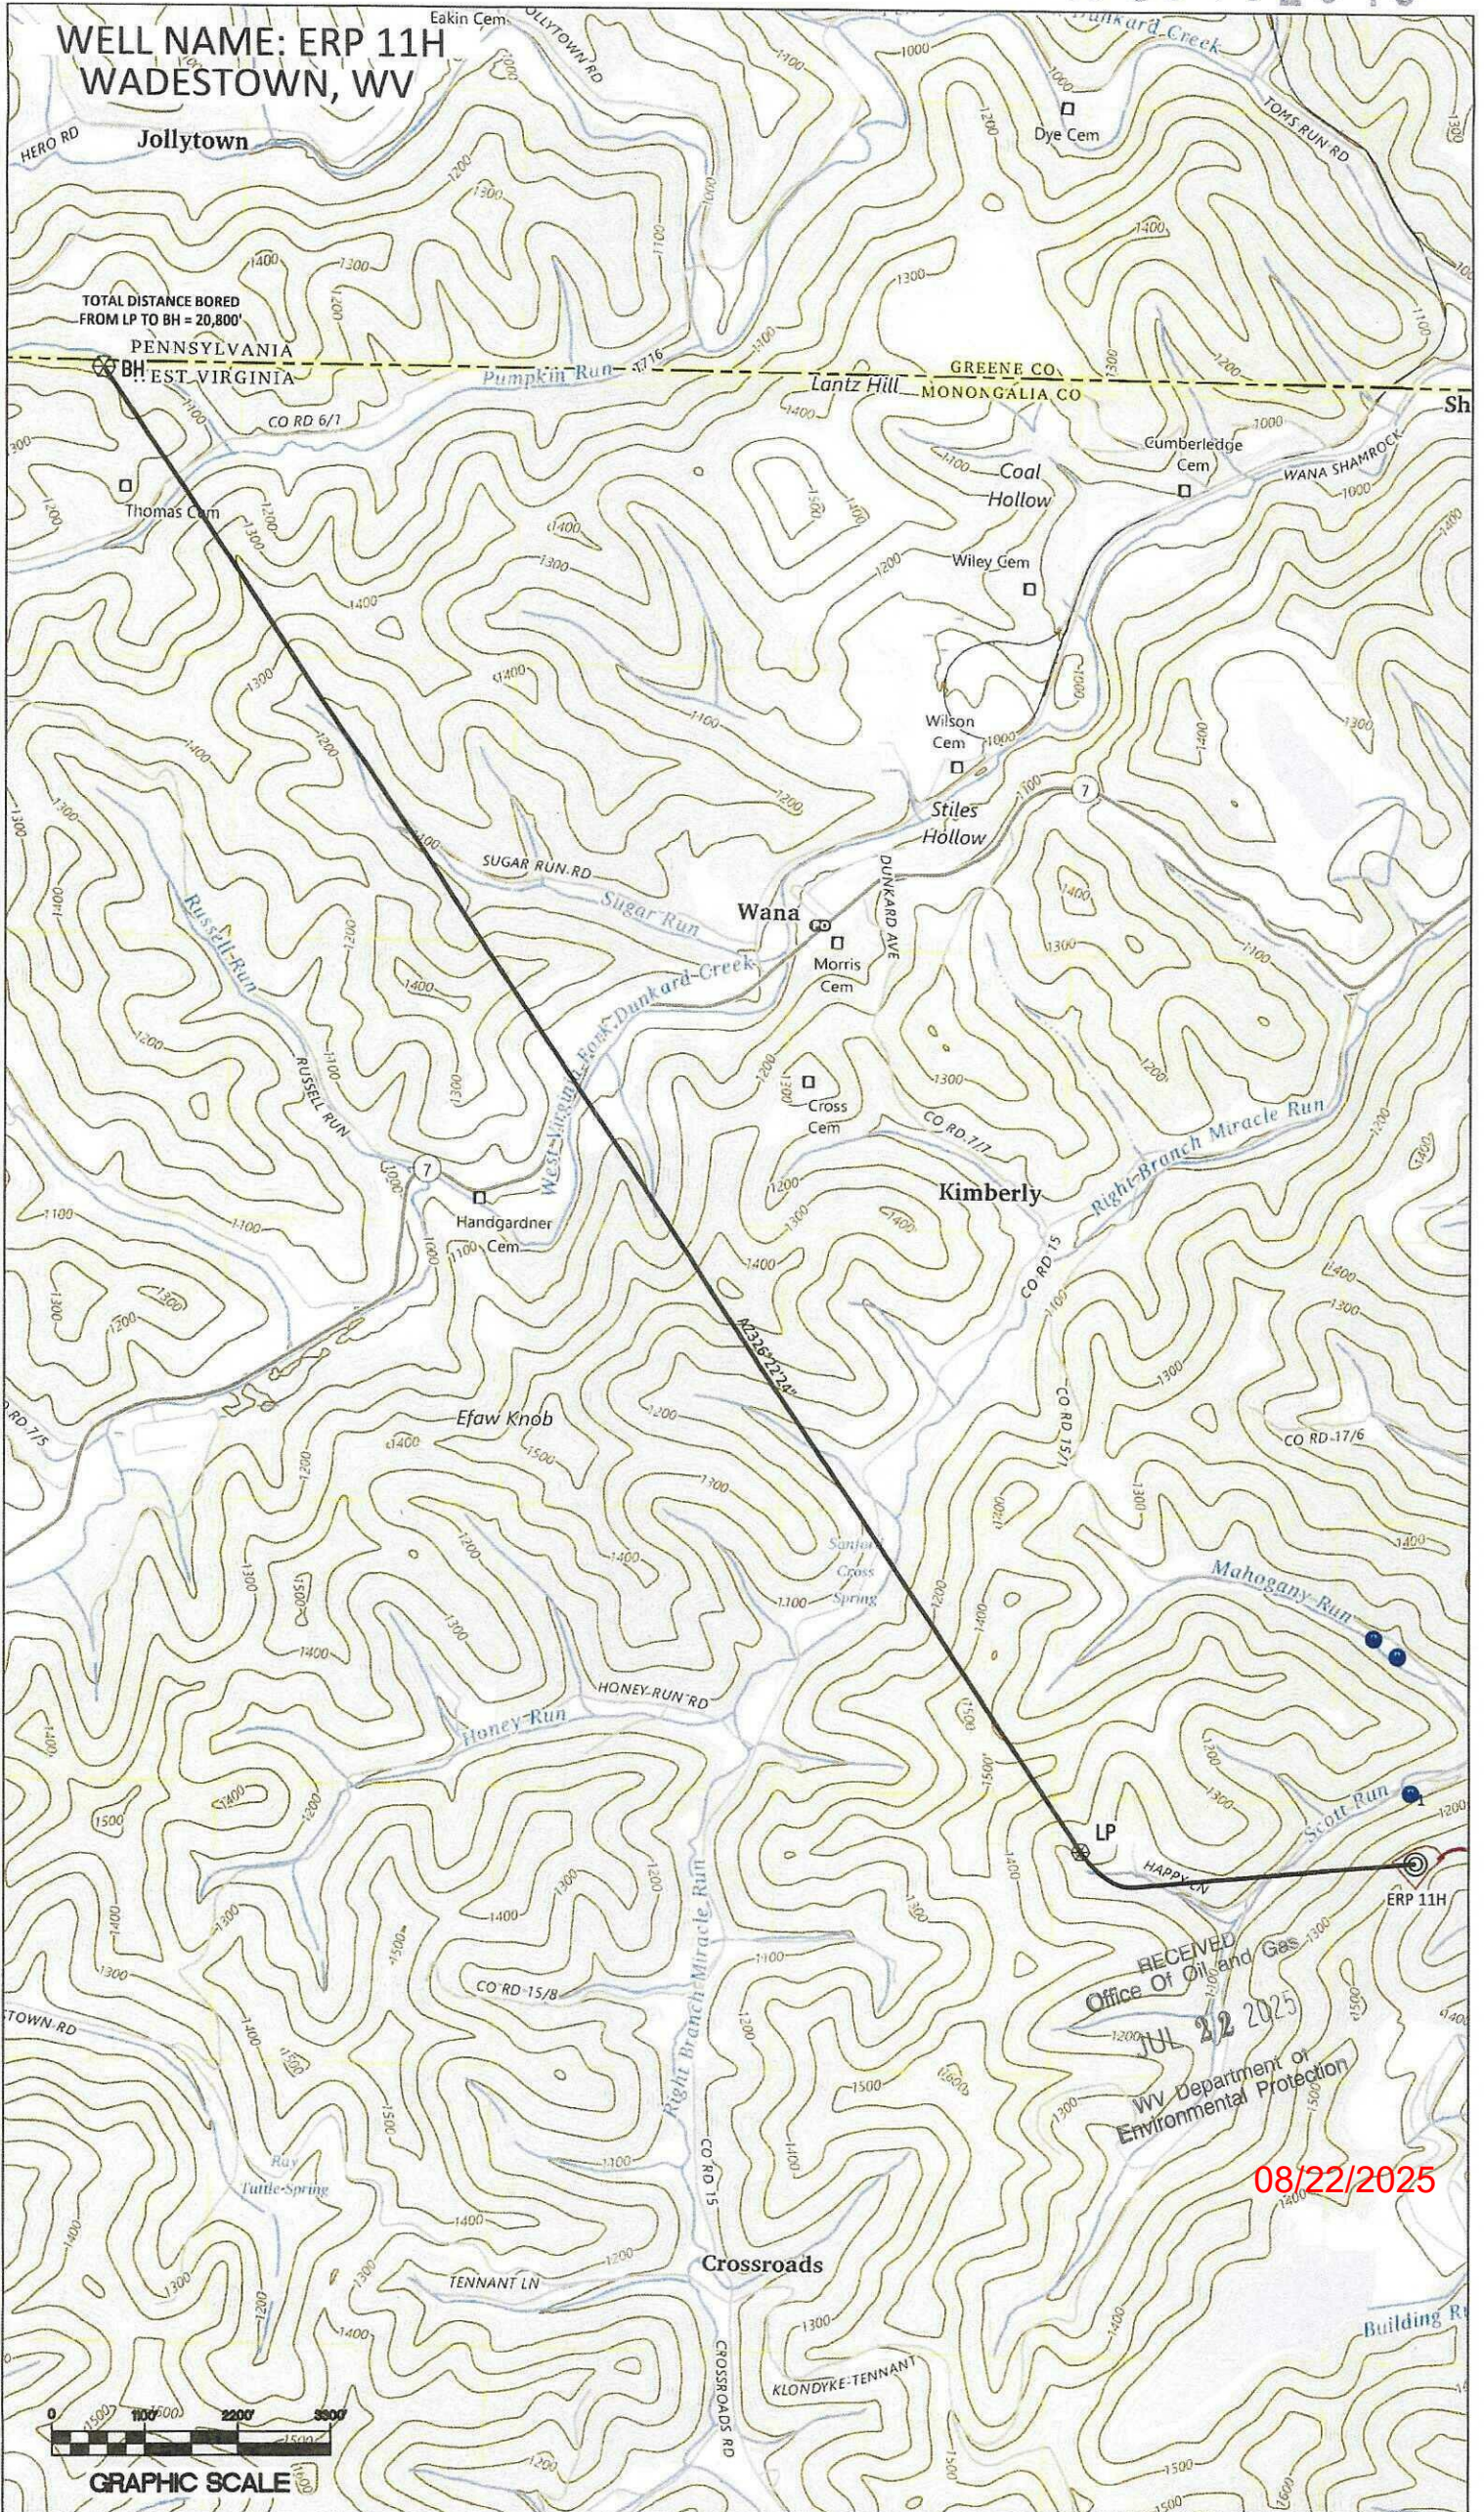

PROPERTY OWNER INDEX	
1-3-9	JAMES EDWARD & EARL LYNN TAYLOR
1-3-11	CONSOL MINING COMPANY LLC
1-3-14	JAMES EDWARD & EARL LYNN TAYLOR
1-7-21	ROBERT DARRYL & LINDA ANN HENNEN
1-8-18	THOMAS OETJENS MARSHALL
1-8-19	CNX LAND LLC
1-8-28	JOHN, CARL & MCCLURE; SUE WILSON
1-8-28.1	CLARA TOLKA
1-8-28.3	CLARA TOLKA
1-8-28.4	ROBERT C MCCLURE
1-8-29	CNX LAND LLC
1-8-33	CNX LAND LLC
1-8-33.1	MASON DIXON HWY
1-14-1	DAVID NEIL, DONALD HOWARD; DONALD RALPH & SANDRA LYNN PORTER
1-14-4	SHERRY HARKER
1-14-6.1	4 BROTHERS LLC
1-14-10	MICHAEL A & ANITA K BRAGG (LIFE GEORGE H FOLEY)
1-14-10.1	MARK A & DEBRA WILLIAMS
1-14-10.2	DAVID W & CHERYL A WILLIAMS
1-14-10.3	ROGER E SWANSON
1-14-11	RICHARD E SHRIVER
1-14-12	RUSSELL L & VIRGINIA M TOOTHMAN
1-14-18.1	NORMA WILLIAMS
1-14-19.1	PHOENIX FEDERAL MINING COMPLEX LLC
1-17-14	PHOENIX FEDERAL MINING COMPLEX LLC

LEASE INDEX			
A	WV-061-005667-001	N	WV-061-000195-001-JOA
B	WV-061-005667-001	O	WV-061-000195-001-JOA
C	WV-061-005696-001	P	WV-061-006296-001
D	WV-061-006394-001	Q	WV-061-006296-001
E	WV-061-005329-015	R	WV-061-006296-001
F	WV-061-004505-012	S	WV-061-000195-001-JOA
G	WV-061-005836-005	T	WV-061-000195-001-JOA
H	WV-061-000195-001-JOA	U	WV-061-000195-001-JOA
I	WV-061-004334-002	V	WV-061-000195-001-JOA
J	WV-061-005820-001	W	WV-061-000195-001-JOA
K	WV-061-004813-006	X	WV-061-006965-001
	WV-061-004813-001	Y	WV-061-000195-001-JOA
L	WV-061-000195-001-JOA		
M	WV-061-006220-001		

RECEIVED
Office Of Oil and Gas
JUL 22 2025
WV Department of
Environmental Protection

08/22/2025

FILE #: NEE20

DRAWING #: 3062

SCALE: N/A

DATE: JULY 8, 2025

OPERATOR'S WELL #: ERP 11H

API WELL #: 47 061 02013
STATE COUNTY PERMIT