

P 522 049 164

RECEIPT FOR CERTIFIED MAIL

(See Reverse)

Send to Ms. Pauline N. Caudill	
Street and No. P.O. Box 363	
P.O., State and ZIP Code East Bank, WV 25067	
Postage	\$ 54
Certified Fee	75
Special Delivery Fee	
Restricted Delivery Fee	
Return Receipt Showing to whom and Date Delivered	60
Return Receipt Showing to whom, Date, and Address of Delivery	
TOTAL Postage and Fees	189
Postmark or Date	

PS Form 3800, Feb. 1982 Caudill H



RECEIVED

JUN 18 1984

OIL & GAS DIVISION
DEPT. OF MINES

Comments concerning plugging of
P. Caudill Well # 1 in Grant
district, Nicholas County;

1. Reseed meadow where grass has
been killed by drainage from
said well.

2. Remove large tank and
smaller pipe going from well
to larger pipe line.

3. Use access road built by
Cabot rather than going
over meadow land.

4. Leave entrance gate and
access road (crushed stone)
intact.

5. Please notify me at East
Bank 595-3251 or my brother
Fred Neil, Boomer, 779-9284 the
date work is to be done.

Thank you,

Laurine Neil Caudill
Box 363 - East Bank, W.V.

11/17/2023

RECEIVED

JUN 22 1984

OIL & GAS DIVISION
DEPT. OF MINES

11/17/2023

Form 26
2/16/82

STATE OF WEST VIRGINIA
DEPARTMENT OF MINES
OIL AND GAS WELLS DIVISION

RECEIVED
AUG 29 1984

OIL & GAS DIVISION

INSPECTOR'S PLUGGING REPORT OF MINES

Permit No. D167-0513-P

Well No. CAUDILL #1

COMPANY CARDT OIL + GAS ADDRESS CHARLESTON, W.V.

FARM PAULINE CAUDILL DISTRICT GRANT COUNTY NICHOLAS

Filling Material Used CEMENT GEL

Liner		Location	Amount	Packer	Location		
PLUGS USED AND DEPTH PLACED			BRIDGES		CASING AND TUBING		
CEMENT-THICKNESS				CONSTRUCTION-LOCATION	RECOVERED	SIZE	LOST
1012 - 850	CEMENT	12 SKS					
850 - 550	GEL.						
550 - 375	CEMENT	32 SKS		CUT 2 7/8 AT 550'			
375 - 50	GEL.						
50 - 0	CEMENT	15 SKS					

Drillers' Names POOLE WELL SERVICE

Remarks: HALLIBURTON DID CEMENTING

8/24/84
DATE

I hereby certify I visited the above well on this date.

Craig Blackworth

11/17/2023

DISTRICT WELL INSPECTOR

STATE OF WEST VIRGINIA
 DEPARTMENT OF MINES
 OIL AND GAS WELLS DIVISION

RECEIVED
 APR 2 1923

INSPECTOR'S WELL REPORT

Permit No. _____

Oil or Gas Well _____
 (KIND)

Company _____ Address _____ Farm _____ Well No. _____ District _____ County _____ Drilling commenced _____ Drilling completed _____ Total depth _____ Date shot _____ Depth of shot _____ Initial open flow _____ /10ths Water in _____ Inch Open flow after tubing _____ /10ths Merc. in _____ Inch Volume _____ Cu. Ft. Rock pressure _____ lbs. _____ hrs. Oil _____ bbls., 1st 24 hrs. Fresh water _____ feet _____ feet Salt water _____ feet _____ feet	CASING AND TUBING	USED IN DRILLING	LEFT IN WELL	PACKERS
	Size			Kind of Packer _____
	16			
	13			
	10			Size of _____
	8 1/4			
	6 5/8			Depth set _____
	5 3/16			
	3			Perf. top _____
	2			Perf. bottom _____
	Liners Used			Perf. top _____
				Perf. bottom _____

CASING CEMENTED _____ SIZE _____ No. FT. _____ Date _____

NAME OF SERVICE COMPANY _____

COAL WAS ENCOUNTERED AT _____ FEET _____ INCHES

_____ FEET _____ INCHES _____ FEET _____ INCHES

_____ FEET _____ INCHES _____ FEET _____ INCHES

Drillers' Names _____

Remarks: _____

DATE

DISTRICT INSPECTOR

11/17/2023

Obverse

RECEIVED

JUN 18 1984



1) Date: June 15, 19 84
2) Operator's Well No. P. Caudill #1
3) API Well No. 47 - 067 - 0513-P
State County Permit

STATE OF WEST VIRGINIA
OFFICE OF OIL AND GAS, DEPARTMENT OF MINES

OIL & GAS DIVISION
DEPT. OF MINES

APPLICATION FOR A PERMIT TO PLUG AND ABANDON A WELL

4) WELL TYPE: A Oil / Gas X / Liquid injection / Waste disposal
B (If "Gas", Production / Underground storage / Deep / Shallow X)
5) LOCATION: Elevation: 1315' / Watershed: Peters Creek (156 19)
District: Grant 2 / County: Nicholas / Quadrangle: Gilboa 364
6) WELL OPERATOR Cabot Oil & Gas Corp. of WV
Address P.O. Box 628 8150
Charleston, WV 25322
7) DESIGNATED AGENT Robert E. Horrell
Address P.O. Box 628
Charleston, WV 25322
8) OIL & GAS INSPECTOR TO BE NOTIFIED
Name Craig Duckworth
Address Box 107, Davisson Rt.
Gassaway, WV 26624 364 5942
9) PLUGGING CONTRACTOR
Name UNKNOWN
Address

10) WORK ORDER: The work order for the manner of plugging this well is as follows:

- 1. Pull 1-1/2" tbg.
2. Pump cement plug thru 2-7/8" tbg. from T.D. (1012') to 850'. Displace with rubber plug and 8.7# gel.
3. Cut 2-7/8" tubing at 550' and circulate hole with 8.7# gel.
4. Pump cement plug from 550' to 375'.
5. Pull tubing to 50'.
6. Pump cement plug 50' back to surface.
7. Erect monument w/API number.

OFFICE USE ONLY

PLUGGING PERMIT

Permit number 47-067-0513-P

July 6, 19 84
Date

This permit covering the well operator and well location shown below is evidence of permission granted to plug in accordance with the pertinent legal requirements subject to the conditions contained herein and on the reverse hereof. Notification must be given to the District Oil and Gas Inspector 24 hours before actual permitted work has commenced.)

The permitted work is as described in the Notice and Application, plat, subject to any modifications and conditions on the reverse hereof.

Permit expires July 6, 1986 unless plugging is commenced prior to that date and prosecuted with due diligence.

Table with 5 columns: Bond (Blanket), Agent (MH), Plat (MH), Casing (signature), Fee (NF)

Signature of Michael Lewis, Administrator, Office of Oil and Gas

NOTE: Keep one copy of this permit posted at the plugging location.

File

See the reverse side of the APPLICANT'S COPY for instructions to the well operator.

11/17/2023

OFFICE USE ONLY

PERMIT MODIFICATIONS AND CONDITIONS (IF ANY) TO THE PROPOSED PLUGGING

RECEIVED
DEPT. OF MINES
OIL & GAS DIVISION

WELL IDENTIFICATION: _____
 OPERATOR: _____
 ADDRESS: _____
 COUNTY: _____
 DESIGNATED AGENT: _____
 ADDRESS: _____
 PLUGGING CONTRACTOR: _____
 NAME: _____
 ADDRESS: _____

- WORK ORDER: The work order for the amount of plugging in the well is as follows:
1. 2-7/8" casing to 350'.
 2. Plug cement plug from 350' to 375'.
 3. Plug cement plug from 350' to 375'.
 4. Plug cement plug from 350' to 375'.
 5. Plug cement plug 50' back to surface.
 6. Plug cement plug 50' back to surface.
 7. Erect monument WAPI number.

OFFICE USE ONLY

This part of Form IV-4(b) is to record the dates of certain occurrences and any follow-up inspections.

	Date	Date(s)
Application received		
Plugging started		
Plugging completed		
Well Record received		

OTHER INSPECTIONS

Reason: _____

Reason: _____

[Signature]
 Administrator, Office of Oil and Gas

[Signature]

File

11/17/2023



1) Date: June 15 19 84
2) Operator's Well No. Pauline N. Caudill
3) API Well No. 47 - 067 - 0513 -
State County Permit

STATE OF WEST VIRGINIA
OFFICE OF OIL AND GAS, DEPARTMENT OF MINES
NOTICE OF APPLICATION TO PLUG AND ABANDON A WELL

4) SURFACE OWNER(S) OF RECORD TO BE SERVED

(i) Name Pauline Neil Caudill
Address P.O. Box 363
East Bank, WV 25067
(ii) Name _____
Address _____
(iii) Name _____
Address _____

5 (i) COAL OPERATOR NOT OPERATED
Address _____

5 (ii) COAL OWNER(S) WITH DECLARATION ON RECORD:
Name Same as #4
Address _____

Name _____
Address _____

5 (iii) COAL LESSEE WITH DECLARATION ON RECORD:
Name _____
Address _____

TO THE PERSON(S) NAMED ABOVE: You should have received this Form and the following documents:

- (1) The Application to Plug and Abandon a Well on Form IV-4(B), which sets out the parties involved in the work, and describes the well and its location and the plugging work order; and
- (2) The plat (surveyor's map) showing the well location on Form IV-6.

THE REASON YOU RECEIVED THESE DOCUMENTS IS THAT YOU HAVE RIGHTS REGARDING THE APPLICATION WHICH ARE SUMMARIZED IN THE "INSTRUCTIONS" ON THE REVERSE SIDE OF THE COPY OF THE APPLICATION (FORM IV-4(B)) DESIGNATED FOR YOU. HOWEVER, YOU ARE NOT REQUIRED TO TAKE ANY ACTION AT ALL.

Take notice that under Chapter 22 of the West Virginia Code, the undersigned well operator proposes to file or has filed this Notice and Application and accompanying documents for a Permit to plug and abandon a well with the Administrator of the Office of Oil and Gas, West Virginia Department of Mines, with respect to the well at the location described on the attached Application and depicted on the attached Form IV-6. Copies of this Notice, the Application, and the plat have been mailed by registered or certified mail or delivered by hand to the person(s) named above (or by publication in certain circumstances) on or before the day of mailing or delivery to the Administrator.

The truth of the information on the Notice and Application is verified and sworn to and the Notice is signed on behalf of the Well Operator in my County and State by

WELL OPERATOR CABOT OIL & GAS CORP. OF WV
By Robert E. Horrell
Its District Production Superintendent

Address P.O. Box 628
Charleston, WV 25322
Telephone (304) 347-1600

Robert E. Horrell
this 15 day of June, 19 84
My commission expires March 5, 19 89

Louise Miller
Notary Public, Kanawha County,
State of West Virginia

I N S T R U C T I O N S T O A P P L I C A N T

CONCERNING THE LINE ITEMS:

- 1) Date of Notice.
- 2) Your well name and number.
- 3) To be filled out by the Office of Oil & Gas.
- 4) & 5) Use separate sheet if necessary.
- 4) Surface owner(s) of record to be served with Notice and Application. However, see also Code § 22-4-1m(b) if "more than three tenants in common or other co-owners of interest described in subsection (a) of this section hold interests in such lands".
- 5(i) "Coal Operator" means any person, firm, partnership, partnership association or corporation that proposes to or does operate a coal mine.
- 5(ii, iii) See Code § 22-4-20.

CONCERNING THE REQUIRED COPIES FOR FILING AND SERVICE:

Filing. Code § 22-4-1k and Regulation 7.02 provide that the original and two copies of the Application must be filed with the Administrator, accompanied by (i) an original and four copies of the Notice, (ii) an original and four copies of a plat in the form prescribed by Regulation 11, and (iii) a bond in one of the forms prescribed by Regulation 2, or in lieu thereof the other security allowed by Code § 22-4-9.

Service. In addition, service must be made on the surface owner(s) and the person(s) with an interest in the coal. See Code §§ 22-4-1m and 22-4-9.

RECEIVED
SURFACE OWNER'S COPY
JUN 22 1984



OIL & GAS DIVISION
DEPT. OF MINES
STATE OF WEST VIRGINIA
OFFICE OF OIL AND GAS, DEPARTMENT OF MINES

1) Date: June 15, 19 84
2) Operator's Well No. P. Caudill #1
3) API Well No. 47 - 067 - 0513
State County Permit

APPLICATION FOR A PERMIT TO PLUG AND ABANDON A WELL

4) WELL TYPE: A Oil _____ / Gas X / Liquid injection _____ / Waste disposal _____
 B (If "Gas", Production _____ / Underground storage) _____ / Deep _____ Shallow X /)

5) LOCATION: Elevation: 1315' Watershed: Peters Creek
 District: Grant County: Nicholas Quadrangle: G11boa

6) WELL OPERATOR Cabot Oil & Gas Corp. of WV 7) DESIGNATED AGENT Robert E. Horrell
 Address P.O. Box 628 Address P.O. Box 628
Charleston, WV 25322 Charleston, WV 25322

8) OIL & GAS INSPECTOR TO BE NOTIFIED 9) PLUGGING CONTRACTOR
 Name Craig Duckworth Name UNKNOWN
 Address Box 107, Davison Rt. Address _____
Gassaway, WV 26624 364 5942

- 10) WORK ORDER: The work order for the manner of plugging this well is as follows:
1. Pull 1-1/2" tbg.
 2. Pump cement plug thru 2-7/8" tbg. from T.D. (1012') to 850'. Displace with rubber plug and 8.7# gel.
 3. Cut 2-7/8" tubing and 550' and circulate hole with 8.7# gel.
 4. Pump cement plug from 550' to 375'.
 5. Pull tubing to 50'.
 6. Pump cement plug 50' back to surface.
 7. Erect monument w/API number.

The law requires a comment period for surface owners. However, the permit can be issued in less than five days from the filing of the Application to plug and abandon a well if the surface owner(s) of record sign(s) the following "Voluntary Statement of No Objection" on a facsimile of this surface owner's copy of the Application.

VOLUNTARY STATEMENT OF NO OBJECTION

I hereby state that I have read the instructions to surface owners on the reverse side of this Application for a Permit to Plug and Abandon a Well, and that I have received copies of (1) a Notice of Application for a Well Work Permit on Form IV-4(A), (2) an Application for a Well Work Permit on Form IV-4(B), and (3) a survey plat on Form IV-6, all for proposed well plugging work on my surface land as described therein.

I further state that I have no objection to the planned plugging described in these materials, and I have no objection to a plugging permit being issued based on those materials.

(For execution by corporation, partnership, etc.)
NAME: _____
By _____
Its _____ Date: _____

(For execution by natural persons)
Pauline Neil Caudill Date: 6/30/84
(Signature)

(Signature) Date: _____

**INSTRUCTIONS TO SURFACE OWNERS
AND
EXPLANATION OF METHODS AND TIME LIMITS TO COMMENT
ON WELL PLUGGING PERMIT**

The well operator named in the Notice and this Application and the attached materials is applying for a permit from the State to do oil or gas well plugging. You are being served with these materials because surface owners have the right to file comments before the permit is issued. (**NOTE:** If the surface tract is owned by more than three persons, in multiple heirship for example, then these materials were served on you because your name appeared on the Sheriff's tax ticket on the land or because you actually occupy the surface tract. In either case, you may be the only owner who will actually receive these materials.) See Chapter 22, Article 4 of the W. Va. Code. Permits are valid for 24 months.

If you do not own any interest in the surface tract, please forward these materials to the true owner immediately if you know who it is. Also, please notify the well operator named in the materials and the Administrator of the Office of Oil and Gas in the West Virginia Department of Mines immediately.

NOTE: You are not required to file any comment at all.

Where to file comments and obtain additional information:

Administrator of the Office of Oil and Gas
West Virginia Department of Mines
1615 Washington Street East
Charleston, West Virginia 25311
(304) 348-2057

Who may file comments? If you wish to file comments, you must be an owner of record of (1) an interest in the surface tract on which the well already is or is about to be located, or (2) an interest in any other surface tract under the same oil or gas lease which will be utilized for roads or other land disturbances.

Time limits for comments. The law requires these materials to be delivered on or before the date the operator files his Application. You have **FIVE (5) DAYS** after the filing date to file your comments as provided in **Methods for Filing Comments** below. You may call the Administrator's office at the above telephone number to be sure of the date. However, if you have been contacted by the well operator, and if you have signed a "voluntary statement of no objection" to any of the planned work described in these materials, then the permit may be issued at any time.

Comments must be in writing. Your comments must include your name, address and telephone number, the well operator's name and well number, and the approximate location of the proposed well site including district and county from the application. You may add other documents, such as sketches, maps or photographs to support your comments.

Methods for filing comments. Comments must be filed in person or received in the mail at the Administrator's office by the time stated above. Check with your postmaster to ensure adequate delivery time or to arrange special expedited handling.

The Administrator for Oil and Gas has the power to deny or condition a well work permit based on your comments on the following grounds:
"The proposed well work will constitute a hazard to the safety of persons; or.....
"Damage would occur to publicly owned lands or resources; or.....
"The proposed well work fails to protect fresh water sources or supplies."

If you want a copy of the permit as it is finally issued, or a copy of the order denying the permit, you should request a copy from the Administrator.

List of Water Testing Laboratories. The Administrator maintains a list of water testing laboratories which you can hire to test your water to establish water quality prior to and after drilling. Contact the Administrator's office or an Oil and Gas Inspector to obtain a copy of the list.

RECEIVED
SEP 21 1984

STATE OF WEST VIRGINIA
DEPARTMENT OF MINES, OIL AND GAS DIVISION

OIL & GAS DIVISION
DEPT. OF MINES AFFIDAVIT OF PLUGGING AND FILLING WELL

WELL TYPE: Oil ___ / Gas X / Liquid Injection ___ / Waste Disposal ___ /
(If "Gas", Production X / Underground storage ___ / Deep: ___ / Shallow X /
LOCATION: Elevation: 1315' Watershed: Peters Creek
District: Grant County: Nicholas Quadrangle: Gilboa

WELL OPERATOR Cabot Oil & Gas Corp. of WV
Address P.O. Box 628
Charleston, West Virginia 25322

DESIGNATED AGENT Robert E. Horrell
Address P.O. Box 628
Charleston, West Virginia 25322

STATE OF WEST VIRGINIA,)
) SS:
COUNTY OF KANAWHA)

Bill Wright and John Poling (Pool Well Service)

being first duly sworn according to law, depose and say that they are experienced in the work of plugging and filling oil and gas wells; that they were employed by Cabot Oil & Gas Corp. of WV, the well operator, and participated in the work of plugging and filling the above well; that the work was commenced on August 23, 1984, and completed on August 24, 1984, in the following manner:

PERMITTED WORK: Plug and abandon X / Clean out and replug ___ /

PLUGGING MATERIALS

Type of Cement	Other Materials	Depth	Thickness
Neat	3% CaCl	1012	162
	6% Gel	850	300
Neat	3% CaCl	550	175
	6% Gel	375	325
Neat	3% CaCl	50	to surface

Bridge Plugs Used--Type and Depth

Bill Wright
9-21-84

VENT PIPE

MISCELLANEOUS MATERIALS

CASING LOST 155' (9-5/8") 425' (7")
499' (2-7/8")

TYPE OF RIG:

Owner: Well Op'r ___ / Contractor X /
Rig time: 2 days plus ___ hours

COAL SEAMS (NAMES AND DEPTHS)

DESCRIPTION OF WELL MONUMENT

Casing monument bearing API number

Billy K. Wright (SEAL)
John Poling **11/17/2023**

Subscribed and sworn to before me this
19 day of September, 1984.

My commission expires March 5, 1989.

Louise Miller
Notary Public

NICH - 0513-P

RECEIVED

SEP 11 1984

DEPT. OF MINES
GAS DIVISION

Beers Creek

Victoria

Robert J. Worrell

P.O. Box 222

Charleston, West Virginia 25302

John Polin (Post 2411) (revised)

Calder DT 4-125 (Dept. of W)

Casein treatment location DT number

100	100	100
100	100	100
100	100	100
100	100	100
100	100	100
100	100	100
100	100	100

48-16-P-1-111

100 (100-0) 100 (100-0)

100 (100-0) 100 (100-0)





RECEIVED
OCT 10 1984
OIL & GAS DIVISION
DEPT. OF MINES

State of West Virginia
Department of Mines
Oil and Gas Division
Charleston 25305
FINAL INSPECTION REPORT
INSPECTORS COMPLIANCE REPORT
September 27, 1984

COMPANY Cabot Oil & Gas Corp. of WV PERMIT NO 067-0513-P
P. O. Box 628 FARM & WELL NO P. Caudill #1
Charleston, West Virginia 25322 DIST. & COUNTY Grant/Nicholas

RULE	DESCRIPTION	IN COMPLIANCE	
		Yes	No
23.06	Notification Prior to Starting Work		
16.01	Required Permits at Wellsite		
17.02	Method of Plugging		
18.01	Materials used in Plugging		
23.02	Maintained Access Roads		
25.01	Necessary Equipment to Prevent Waste		
23.04	Reclaimed Drilling Pits		
23.05	No Surface or Underground Pollution		
17.06	Statutory Affidavit		
7.06	Parties Responsible		
7.05	Identification Markings		

I HAVE INSPECTED THE ABOVE CAPTIONED WELL AND RECOMMEND THAT IT BE RELEASED:

SIGNED Craig Duckworth
DATE 10/3/84

Your Affidavit of Plugging was received and reclamation requirements approved.
The well designated by the above permit number has been released under your bond.


T. L. v. B.
Administrator-Oil & Gas Division

December 7, 1984
DATE

Latitude $38^{\circ} 17' 30''$
 $(15')$ $38^{\circ} 20'$

2250' SOUTH
 10200' WEST

Longitude $80^{\circ} 55' 00''$

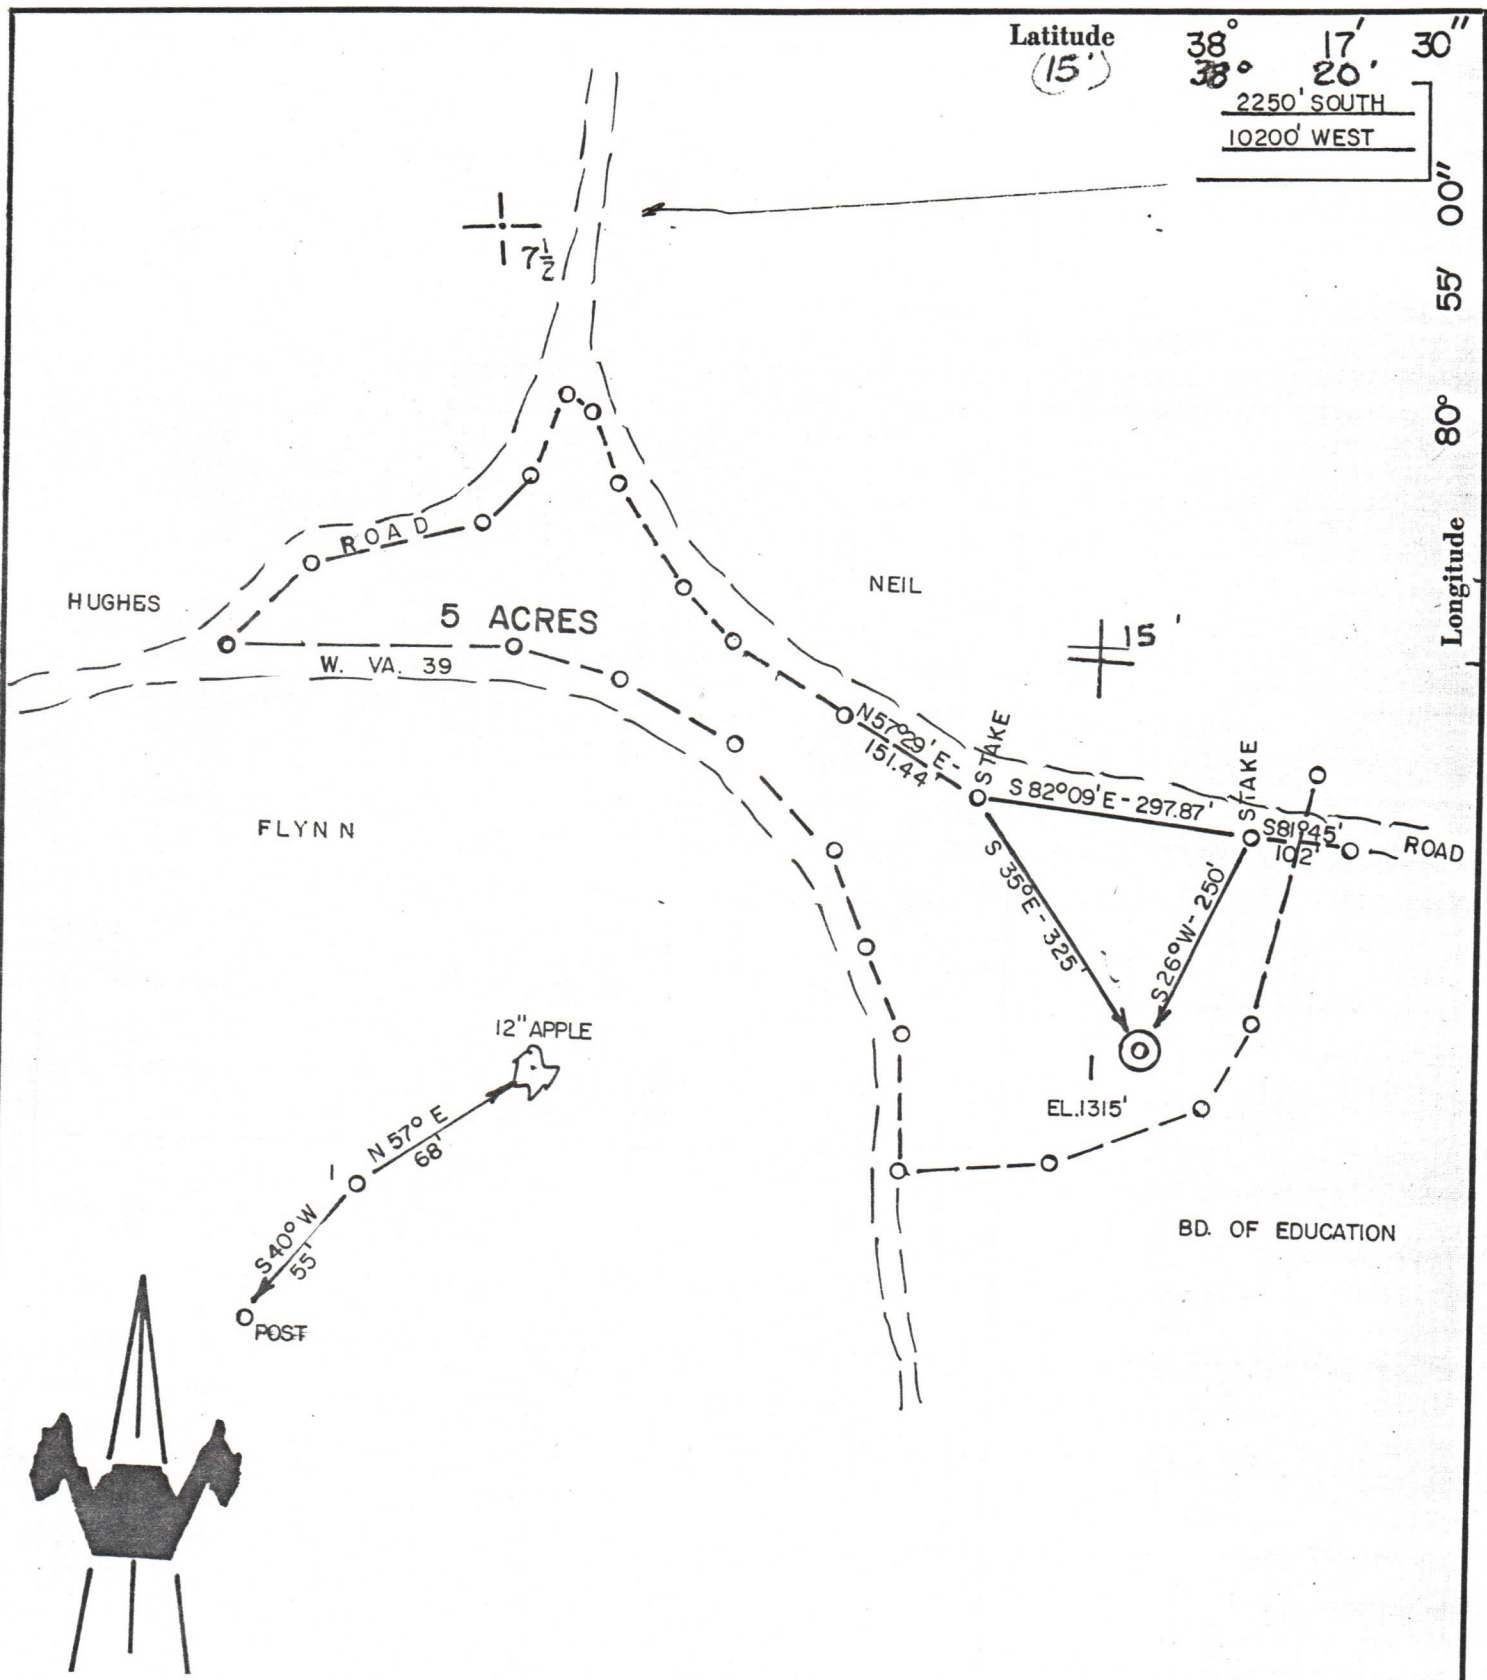

ACCURACY: 1' / 200'

- New Location
- Drill Deeper
- Abandonment
- Fracture
- Redrill
- Other

Formation _____ Oil
 Est. Depth _____ Gas
 Other _____

Source of Elevation B.M. ON RT. 39 (1268')
 I, the undersigned, hereby certify that this map is correct to the best of my knowledge and belief and shows all the information required by paragraph 6 of the rules and regulations of the oil and gas section of the mining laws of West Virginia.

Chet Waterman
 STATE OF WEST VIRGINIA
 PROFESSIONAL ENGINEER

Company CABOT OIL & GAS CORP OF WVA
 Address CHARLESTON, WV
 Surface Owner PAULINE N. CAUDILL
 Mineral Owner " " "
 Well No. 1 Acres 5
 Elevation 1315'
 Quadrangle SUMMERSVILLE Series 15'
GILBOA Series 7.5'
 County NICHOLAS District GRANT
 Date 8/30/79 Scale 1" = 200'

STATE OF WEST VIRGINIA
 DEPARTMENT OF MINES
 OIL AND GAS DIVISION
 CHARLESTON

WELL LOCATION 1 MAY 2023
47 - 067 - 0513-P
 STATE COUNTY PERMIT

+ Denotes location of well on United States Topographic Maps.
 Engineer CHET WATERMAN
 Engineer's Registration No. 3788 File No. 79-587

Ravencloiff 1400'