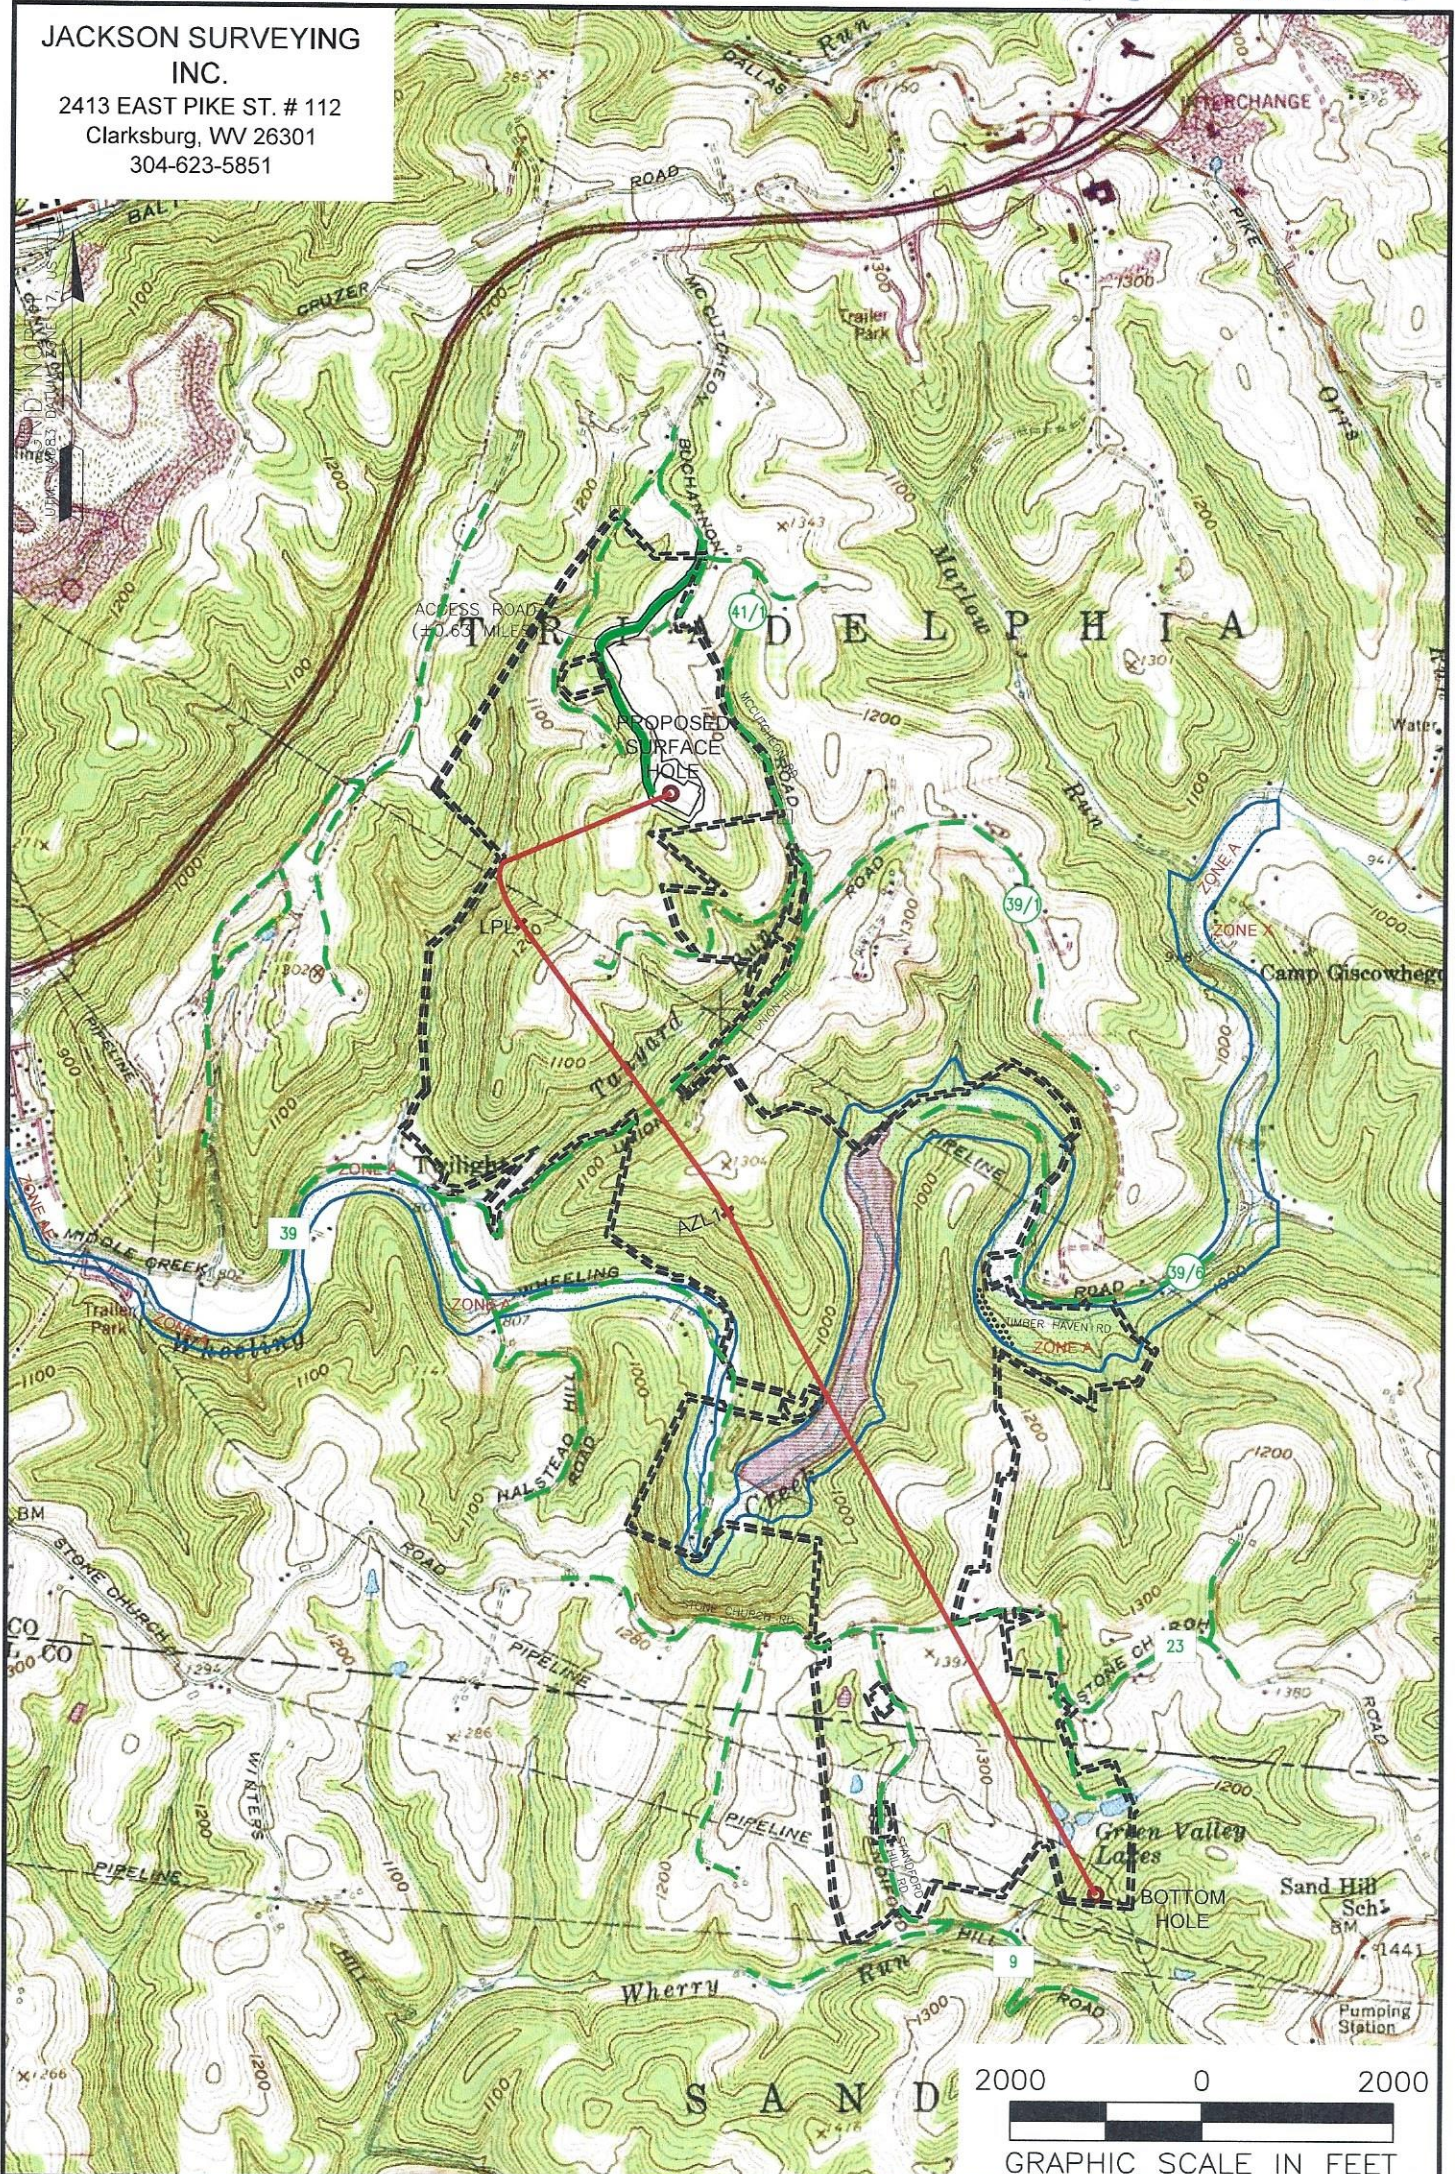


09/05/2025

JACKSON SURVEYING
INC.2413 EAST PIKE ST. # 112
Clarksburg, WV 26301
304-623-5851

NOTES ON SURVEY

1. SURFACE AND ROYALTY OWNER INFORMATION AND THEIR BOUNDARIES SHOWN HEREON WERE PLOTTED FROM DEEDS AND/OR TAX PARCEL MAPS PROVIDED BY CLIENT AND/OR FIELD LOCATIONS.
2. THIS PLAT DOES NOT REPRESENT A BOUNDARY SURVEY OF THE PARCELS SHOWN HEREON.
4. ALL INSETS ARE GRID NORTH UNLESS OTHERWISE DEPICTED.

LEGEND:

- PROPOSED SURFACE HOLE / BOTTOM HOLE
- EXISTING / PRODUCING WELLHEAD
- LPL* LANDING POINT LOCATION
- FLOOD PLAIN
- 09/05/2025
- PUBLIC ROAD
- ACCESS ROAD TO PREV. SITE
- LEASE BOUNDARY
- PROPOSED PATH

WELL OPERATOR:
SWN PRODUCTION COMPANY, LLCADDRESS:
1300 FORT PIERPONT RD. SUITE 200 MORGANTOWN, WV 26508SURFACE OWNER:
DEBORAH ANN CRAIG & SETH COLLIN CRAIGWELL (FARM) NAME:
DEBORAH CRAIG OHICOUNTY - CODE
OHIO - 069USGS 7 1/2 QUADRANGLE MAP NAME
VALLEY GROVE, WVWELL # SERIAL #
206HDISTRICT;
TRIADELPHIA

JACKSON SURVEYING
INC.

2413 EAST PIKE ST. # 112
Clarksburg, WV 26301
304-623-5851

SURFACE HOLE LOCATION (SHL):

UTM (NAD83, ZONE 17, METERS):
NORTHING: 4,433,155.126
EASTING: 535,410.066

LANDING POINT LOCATION (LPL):

UTM (NAD83, ZONE 17, METERS):
NORTHING: 4,432,735.404
EASTING: 534,936.162


BOTTOM HOLE LOCATION (BHL):

UTM (NAD83, ZONE 17, METERS):
NORTHING: 4,429,646.445
EASTING: 536,778.517


GRID NORTH
UTM, NAD83 DATUM, ZONE 17, US FT

Latitude: 40°02'30"


BOTTOM HOLE 7663'

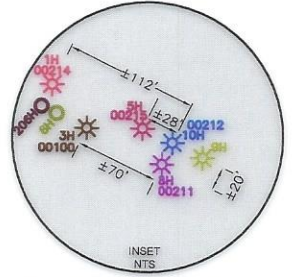

LINE	BEARING	DISTANCE	DESCRIPTION	MONUMENT
L1	N 11°18'51" W	2993.78'	SHL TO LANDMARK	SPIKE FOUND
L2	S 79°03'55" E	1202.31'	SHL TO LANDMARK	FENCE POST FOUND
L3	S 48°28'11" W	2076.93'	CURVE LENGTH	DESCRIPTION
			2598.35'	SHL TO LP

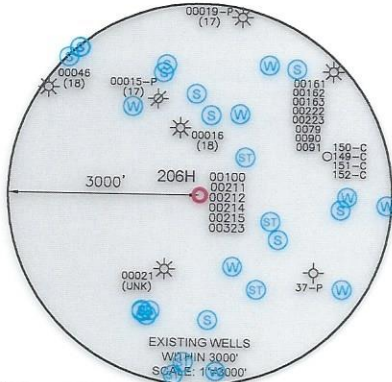

BHL

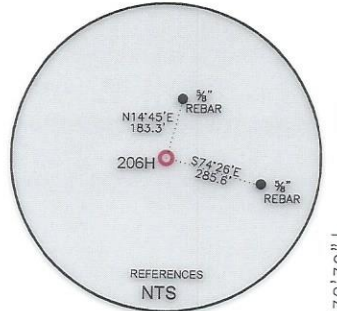

BOTTOM HOLE 9270'

SURFACE HOLE 12912'

Latitude: 80°32'30"

Longitude: 80°35'00"

WELL RESTRICTIONS

1. NO OCCUPIED DWELLINGS > 2500 SQ FT. WITHIN 625 FEET OF CENTER OF PAD.
2. NO AGRICULTURE BUILDINGS > 2500 SQ FT. WITHIN 625 FEET OF CENTER OF PAD.
3. WATER WELLS OR DEVELOPED SPRINGS ARE WITHIN 250 FEET OF PROPOSED WELL.
4. PERENNIAL STREAMS, LAKES, PONDS, OR RESERVOIRS WITHIN 100 FEET OF THE LIMITS OF DISTURBANCE.
5. NO NATURALLY PRODUCING TROUT STREAM WITHIN 300 FEET OF LIMITS OF DISTURBANCE.
6. NO GROUND INTAKE OR PUBLIC WATER SUPPLY WITHIN 1000 FEET OF WELL PAD, LIMITS OF DISTURBANCE, E & S CONTROLS OR PUBLIC WATER SUPPLY.


NOTES ON SURVEY

1. SURFACE AND ROYALTY OWNER INFORMATION AND THEIR BOUNDARIES SHOWN HEREON WERE PLOTTED FROM DEEDS AND/OR TAX PARCEL MAPS PROVIDED BY CLIENT AND/OR FIELD LOCATIONS.
2. THIS PLAT DOES NOT REPRESENT A BOUNDARY SURVEY OF THE PARCELS SHOWN HEREON.
4. ALL INSETS ARE GRID NORTH UNLESS OTHERWISE DEPICTED.

I, THE UNDERSIGNED, HEREBY CERTIFY THAT THIS PLAT IS CORRECT TO THE BEST OF MY KNOWLEDGE AND BELIEF AND SHOWS ALL THE INFORMATION REQUIRED BY LAW AND REGULATIONS ISSUED AND PRESCRIBED BY THE DEPARTMENT OF ENVIRONMENTAL PROTECTION.

P.S. 708

David L Jackson

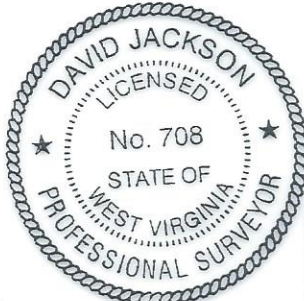

2000 0 2000

GRAPHIC SCALE IN FEET

COMPANY:

expand



(+) DENOTES LOCATION OF WELL ON UNITED STATES TOPOGRAPHIC MAPS

WVDEP
OFFICE OF OIL & GAS
601 57TH STREET
CHARLESTON, WV 25034

MINIMUM DEGREE OF ACCURACY: 1/200
PROVEN SURVEY SOURCE OF GRADE GPS ELEVATION: (NAVD 88, US FT)

DEBORAH CRAIG OHI
OPERATOR'S WELL #: 206H
API WELL #: 47 069 00369
STATE COUNTY PERMIT


WELL TYPE: OIL ☐ WASTE DISPOSAL ☐ PRODUCTION ☒ DEEP ☐ GAS ☒ LIQUID INJECTION ☐ STORAGE ☐ SHALLOW ☒
WATERSHED: TARYARD RUN OF MIDDLE WHEELING CREEK OF WHEELING CREEK (HUC 10)
DISTRICT: TRIADDELPHIA COUNTY: OHIO ELEVATION: 1329.9'
SURFACE OWNER: DEBORAH ANN CRAIG & SETH COLLIN CRAIG QUADRANGLE: VALLEY GROVE, WV
OIL & GAS ROYALTY OWNER: DEBORAH ANN CRAIG & SETH COLLIN CRAIG ACREAGE: ±84.63
ACREAGE: ±84.63
DRILL ☒ DRILL DEEPER ☐ REDRILL ☐ FRACTURE OR STIMULATE ☒ PLUG OFF OLD FORMATION ☐ PERFORATE NEW FORMATION ☒
CONVERT ☐ PLUG & ABANDON ☐ CLEAN OUT & REPLUG ☐ OTHER CHANGE ☐ (SPECIFY)
TARGET FORMATION: MARCELLUS ESTIMATED DEPTH: 6,765 TVD 19,128 TMD

WELL OPERATOR: EXPAND OPERATING LLC DESIGNATED AGENT: BRITTANY WOODY
ADDRESS: 1300 FORT PIERPONT RD. SUITE 200 ADDRESS: 1300 FORT PIERPONT RD. SUITE 200
CITY: MORGANTOWN STATE: WV ZIP CODE: 26508 CITY: MORGANTOWN STATE: WV ZIP CODE: 26508

LEGEND:
PROPOSED SURFACE HOLE / BOTTOM HOLE
EXISTING / PRODUCING WELLHEAD
LPL: LANDING POINT LOCATION
EXISTING WATER WELL
EXISTING SPRING
SURVEYED BOUNDARY
DRILLING UNIT
LEASE BOUNDARY
PROPOSED PATH
REVISIONS:
DATE: 08-18-2025
DRAWN BY: N. MANO
SCALE: 1" = 2000'
DRAWING NO:
WELL LOCATION PLAT

JACKSON SURVEYING
INC.

2413 EAST PIKE ST. # 112
Clarksburg, WV 26301
304-623-5851

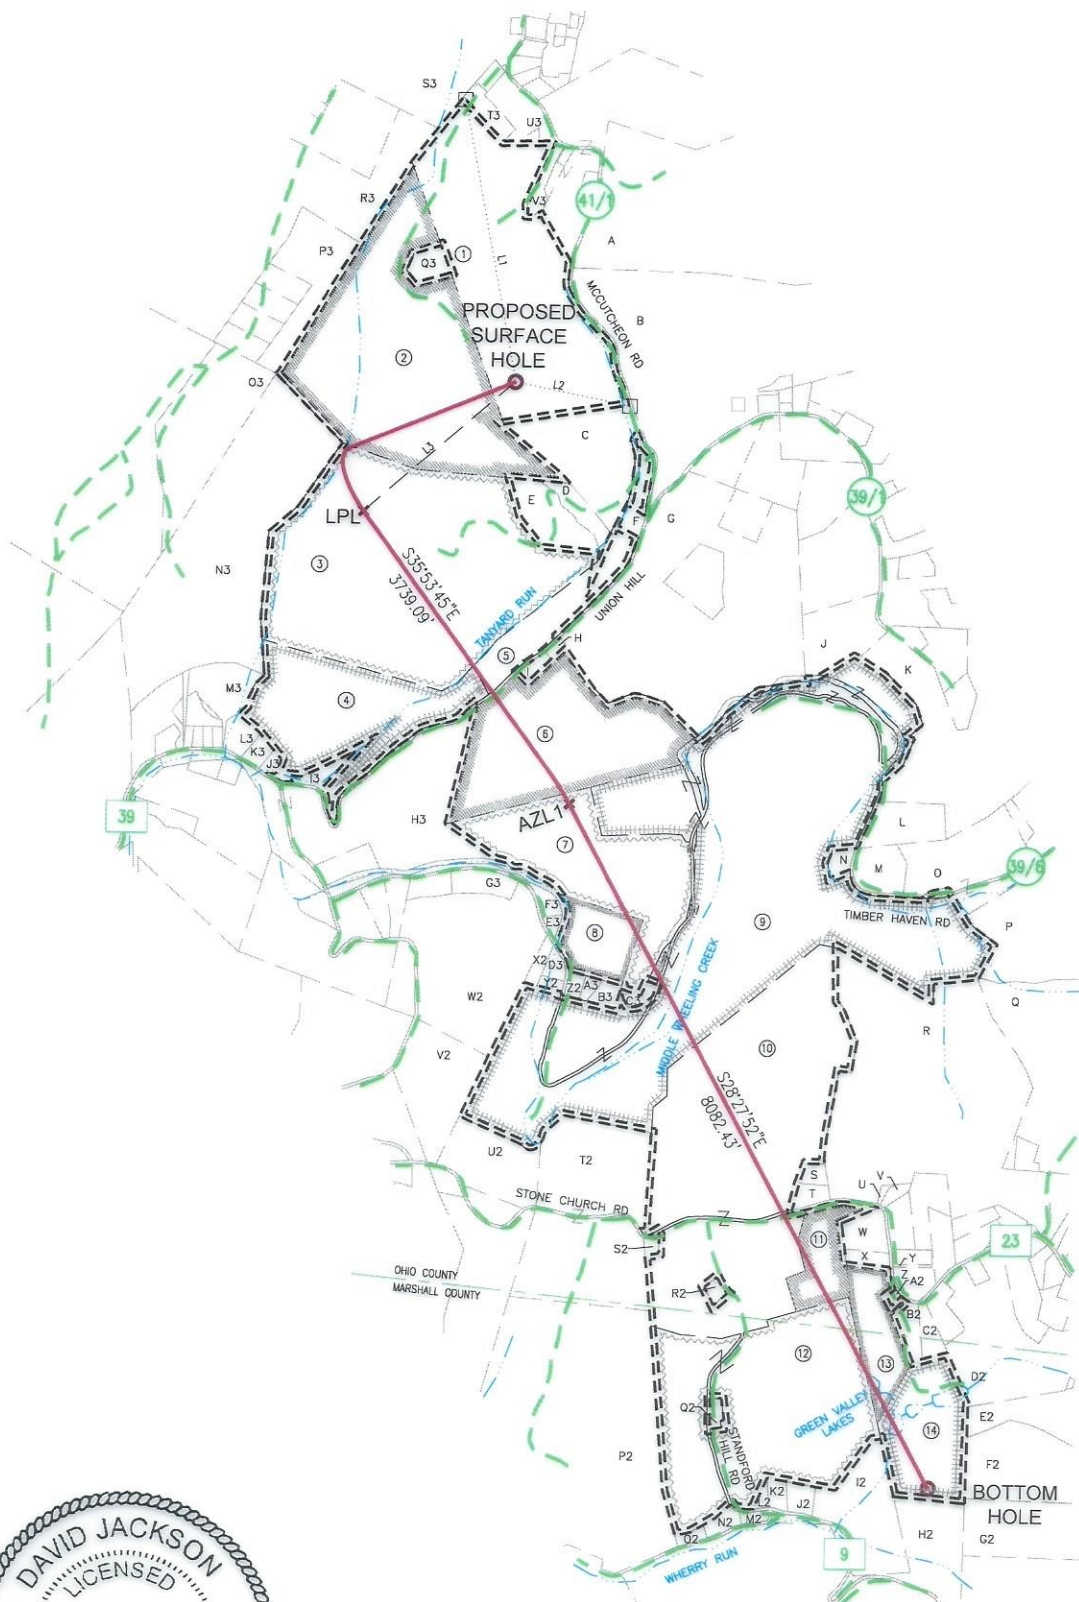

I, THE UNDERSIGNED, HEREBY CERTIFY THAT THIS PLAT IS
CORRECT TO THE BEST OF MY KNOWLEDGE AND BELIEF AND SHOWS
ALL THE INFORMATION REQUIRED BY LAW AND REGULATIONS ISSUED
AND PRESCRIBED BY THE DEPARTMENT OF ENVIRONMENTAL PROTECTION.

P.S. 708

David L Jackson

09/05/2025

REVISIONS:

COMPANY:

expand

OPERATOR'S DEBORAH CRAIG OHI

WELL #: 206H

DISTRICT:
TRIADELPHIA

COUNTY:
OHIO

STATE:
WV

DATE: 08-18-2025

DRAWN BY: N. MANO

SCALE: N/A

DRAWING NO:

WELL LOCATION PLAT 2

JACKSON SURVEYING
INC.
2413 EAST PIKE ST. # 112
Clarksburg, WV 26301
304-623-5851

WELL BORE TRACTS		
TRACT	SURFACE OWNER (S) / ROYALTY OWNER (R)	TAX PARCEL
1	CRAIG DEBORAH ANN & CRAIG SETH COLLIN (S/R)	06-T13-16
TRACT	SURFACE OWNER (S)	
2	REIHNER JOHN & ROBYN; ET AL (S)	06-T13-15
3	RODAK FRANK J (S)	06-T13-14
4	GIBSON MICHAEL A - TOD (S)	06-T13-10
5	TARRANT KRISTOPHER & KRISTI (S)	06-T13-17
6	DIETRICH WILLIAM A (S)	06-T13-18
7	OKANE JOSEPH A (S)	06-T18-16
8	GRIBBEN KIRK J & MELINDA D (S)	06-T18-30
9	WHEELING CREEK WATERSHED PROT & FLOOD PREVENTION COMMISSION (S)	06-T14-6
10	MOSS KEYSTONE TRUST C/O MOSS NANCY L (S)	06-T19-1
11	FRANCINE A WINKIEWICZ CATLETT (S)	06-T19-2
12	MOSS FAMILY KEYSTONE TRUST AGREEMENT (S)	12-3-5
13	IRWIN JAY M (S)	06-T19-14
14	W W HOME RENTALS LLC (S)	06-T19-14.4

ADJOINING OWNERS TABLE		
TRACT	SURFACE OWNER	TAX PARCEL
A	FRYE DOROTHY & FRYE DAVID W (RT TO OCC)	06-T14-1
B	MEYER ZACHARY ALLAN	06-T14-2
C	LANGMYER MARY JANE - TOD	06-T13-17.2
D	LANGMYER MARY JANE - TOD	06-T13-14.1
E	RODAK BRIANNA DAWN	06-T13-14.2
F	CROW ROBERT E JR	06-T13-17.1
G	FISHER NELLIE M (LIFE EST) & CRAIG DEBORAH A	06-T14-5
H	DIETRICH WILLIAM A II & CYNTHIA T DIETRICH	06-T13-18.1
I	DIETRICH WILLIAM A II & CYNTHIA T DIETRICH	06-T13-18.2
J	LUZADER JEFFREY O & ANN W TRUSTEES	06-T14-11.8
K	BOPP CHRISTY M	06-T14-10
L	HOHMAN CHARLES T (LE) HOHMAN HEIDI S; HOHMAN JODIE K	06-T14-10.3
M	HOHMAN CHARLES T (LE) HOHMAN HEIDI S; HOHMAN JODIE K	06-T14-7
N	WHEELING CREEK WATERSHED PROT & FLOOD PREVENTION COMMISSION	06-T14-6.1
O	SOEHNLEIN COLLEEN MARIE & KENNETH W SOEHNLEIN JR	06-T14-8
P	WEEKS JOHN E & MARIMAR	06-T19-6
Q	HOLMES MITCHELL R & P A	06-T19-5
R	MITCHAM JAMES A AND MITCHAM BERNICE A	06-T19-1.12
S	MURPHY SUSAN E - TOD	06-T19-1.22
T	WHITECOTTON SHARON SUE - TOD	06-T19-1.9
U	MITCHAM LISA LEE	06-T19-1.5
V	MITCHAM LISA LEE	06-T19-1.17
W	BARTON JEREMY D & BROOKE M	06-T19-14.2
X	BARTON JEREMY D & BROOKE M	06-T19-14.3
Y	PARKS JOHNATHON D & REBECCA R	06-T19-1.21
Z	HELT MARY E & PAUL T	06-T19-1.3
A2	IRWIN JAY MICHAEL	06-T19-14.1
B2	WW HOME RENTALS LLC	06-T19-15
C2	RIGGLE THOMAS E & RIGGLE KYLE T	06-T19-16
D2	WILSON WILBUR F JR & WILSON NORMA L	06-T19-3
E2	GRAY JAMES ET UX	12-4-3.3
F2	GRAY JAMES R & JUDITH C	12-4-3.2
G2	BRYANT DON N & SUZANNE J -TOD	12-4-13
H2	HILLBERRY GARRY L & DENISE L	12-3-7
I2	WEST CAROLYN B J	12-3-6
J2	BRAGG LOUIS O JR & JANETTE A	12-3-6.2
K2	BRAGG LOUIS O JR & JANETTE A	12-3-6.1
L2	BRAGG LOUIS O JR & JANETTE A	12-3-5.2

ADJOINING OWNERS TABLE		
TRACT	SURFACE OWNER	TAX PARCEL
M2	SAFREED RONALD L	12-3-5.4
N2	THOMAS J W ET UX	12-3-5.1
O2	THOMAS JOSEPH W & JOANN C	12-3-5.3
P2	ESTEP JERRY R ET AL	12-3-2
Q2	MOSS FAMILY KEYSTONE TRUST	12-3-4
R2	VENSKOSKE RONALD & MOSS R L	06-T19-1.20
S2	BROMELOW KRISTEN A	06-T18-31
T2	GRIBBEN KIRK J & MELINDA	06-T18-29
U2	SCHWEIZER WILLIAM & DEBORAH	06-T18-12
V2	MOSES ADRIAN JAMES	06-T18-12.7
W2	DAGUE KELLI L	06-T18-11
X2	HELDEFFER GEORGE W & JUDITH D	06-T18-9.1
Y2	HUGHES GARY R & W C	06-T18-11.4
Z2	SCHMITT JOHN G	06-T18-13.4
A3	SCHMITT JOHN H	06-T18-13.3
B3	ELLIS ANDREW D & STEPHANIE J	06-T18-13.1
C3	ELLIS ANDREW D & STEPHANIE J	06-T18-16.2
D3	WEIDE ROBERT A	06-T18-11.3
E3	THOMAS EDWARD A & M A	06-T13-20
F3	WEAVER MICHAEL J & P A	06-T18-11.5
G3	HOHMAN MICHAEL P & CYNTHIA L	06-T13-21
H3	DAILER JAMES J - TOD	06-T13-13.1
I3	HOPKINS CLARENCE E	06-T13-10.1
J3	RICH PAULA ANN C/O MCCROSKEY PAULA ANN	06-T13-10.4
K3	GIBSON ADAM G & KAYLA M	06-T13-10.17
L3	GIBSON BRENDEN M	06-T13-10.18
M3	GIBSON BRENDEN & ADAM GIBSON	06-T13-10.9
N3	GANTZER RIDGE ROAD FARM I LLC	06-T13-9
O3	GANTZER RIDGE ROAD FARM I LLC 1/3 INT & G R GANTZER 2/3 INT	06-T13-8
P3	GANTZER RIDGE ROAD FARM I LLC	06-T13-27
Q3	STUCKI DAMON D & BELL MANDI J	06-T13-15.1
R3	GANTZER GREGORY R & MR	6-T13-7
S3	DUGGAN JONATHAN P & DUGGAN JAMES P	06-T8-46
T3	CRAIG KENNETH BRYAN	06-T8-53.2
U3	CRAIG KENNETH W & L	06-T8-53
V3	CRAIG DEBORAH ANN & CRAIG SETH COLLIN	06-T8-50

REVISIONS:

COMPANY:



OPERATOR'S
WELL #:
DISTRICT:
TRIADDELPHIA

DEBORAH CRAIG OHI
206H
COUNTY:
OHIO

STATE:
WV

DATE: 08-18-2025
DRAWN BY: N. MANO
SCALE: N/A
DRAWING NO:
WELL LOCATION PLAT 3

Z:\2025 BACKUPS\1-02-25 DJ\EXPAND\DEBORAH CRAIG OHI\WELL PLATS\206H\FINAL\CRAIG 206H 08-18-25\DEBORAH CRAIG 206H 8-18-25.DWG

TUESDAY AUGUST 26 2025 07:30AM