



west virginia department of environmental protection

Office of Oil and Gas
601 57th Street, S.E.
Charleston, WV 25304
(304) 926-0450
fax: (304) 926-0452

Harold D. Ward, Cabinet Secretary
www.dep.wv.gov

Monday, August 31, 2026
WELL WORK PLUGGING PERMIT
Vertical Plugging

HUNTINGTON MIDWAY INCORPORATED
PO BOX 424

HUNTINGTON, WV 25709

Re: Permit approval for 1
47-079-00352-00-00

This well work permit is evidence of permission granted to perform the specified well work at the location described on the attached pages and located on the attached plat, subject to the provisions of Chapter 22 of the West Virginia Code of 1931, as amended, and all rules and regulations promulgated thereunder, and to any additional specific conditions and provisions outlined in the pages attached hereto. Notification shall be given by the operator to the Oil and Gas Inspector at least 24 hours prior to the construction of roads, locations, and/or pits for any permitted work. In addition, the well operator shall notify the same inspector 24 hours before any actual well work is commenced and prior to running and cementing casing. Spills or emergency discharges must be promptly reported by the operator to 1-800-642-3074 and to the Oil and Gas Inspector.

Upon completion of the plugging well work, the above named operator will reclaim the site according to the provisions of WV Code 22-6-30. Please be advised that form WR-38, Affidavit of Plugging and Filling Well, is to be submitted to this office within 90 days of completion of permitted well work, as should form WR-34 Discharge Monitoring Report within 30 days of discharge of pits, if applicable. Failure to abide by all statutory and regulatory provisions governing all duties and operations hereunder may result in suspension or revocation of this permit and, in addition, may result in civil and/or criminal penalties being imposed upon the operators.

Per 35 CSR 4-5.2.g this permit will expire in two (2) years from the issue date unless permitted well work is commenced. If there are any questions, please feel free to contact me at (304) 926- 0450.

H. Jason Harmon
Chief

Operator's Well Number:
Farm Name: HAYSLETT, W. T.
U.S. WELL NUMBER: 47-079-00352-00-00
Vertical Plugging
Date Issued: 8/31/2026

PERMIT CONDITIONS

West Virginia Code §22-6-11 allows the Office of Oil and Gas to place specific conditions upon this permit. Permit conditions have the same effect as law. Failure to adhere to the specified permit conditions may result in enforcement action.

CONDITIONS

1. In the event of an accident or explosion causing loss of life or serious personal injury in or about the well or while working on the well, the well operator or its contractor shall give notice, stating the particulars of the accident or explosion, to the oil and gas inspector and the Chief within twenty-four (24) hours.
2. Well work activities shall not constitute a hazard to the safety of persons.
3. Notification shall be given by the operator to the Oil and Gas Inspector at least 24 hours prior to the construction of roads, locations and/or pits for any permitted work. In addition, the well operator shall notify the same inspector 24 hours before any actual well work is commenced and prior to running and cementing casing.

1) Date July 22, 2026
2) Operator's
Well No. W.T. Hayslett 1
3) API Well No. 47-079 - 00352

STATE OF WEST VIRGINIA
DEPARTMENT OF ENVIRONMENTAL PROTECTION
OFFICE OF OIL AND GAS

APPLICATION FOR A PERMIT TO PLUG AND ABANDON

4) Well Type: Oil X / Gas X / Liquid injection ____ / Waste disposal ____ /
(If "Gas, Production ____ or Underground storage ____) Deep ____ / Shallow X

5) Location: Elevation 740 Watershed Lower Guyandotte
District Curry County Putnam Quadrangle Garrets Bend

6) Well Operator Huntington Midway Inc 7) Designated Agent Roberta Simms
Address PO Box 424 Address 500 5th Ave
Huntington, WV 25709 Huntington, WV 25701

8) Oil and Gas Inspector to be notified 9) Plugging Contractor
Name Joe Taylor Name ____
Address 122 Bath Road Address ____
Charleston, WV 25312

10) Work Order: The work order for the manner of plugging this well is as follows:
Attached

RECEIVED
Office of Oil and Gas

AUG 10 2026

WV Department of
Environmental Protection

Notification must be given to the district oil and gas inspector 24 hours before permitted work can commence.

Work order approved by inspector



Date

7-30-26

09/04/2026

MERP Plugging Work Order for 4707900352 Hayslett #1

1. Notify OOG Inspector. Notification is required 24 hours prior to commencing the plugging.
2. Move in and rig up
3. TIH to check TD 3610'.
4. TOH and then pull all tubing including any packer. Contact inspector how to proceed if can't pull.
5. There is no mention of any cement on any casing strings in this well. Contact inspector for need to run bond log(s) to determine cement and top(s). All casing in this well that is not bonded by cement and cannot be retrieved must be perforated at point approved by the inspector.
6. TIH with tubing to TD. Pump gel followed by bottom hole cement plug 3220'-3020'(Brown Shale top 3240'). TOH and WOC.
7. Try pulling 6 5/8" casing set at 1719'. Try to free point cut/pull. If casing shoe is to be left in place need to put cement plug 10' below shoe and 90' above it (100' plug). Contact inspector per item 3 above for points of interest to perforate casing.
8. TIH and tag plug and pump gel followed by cement 2072'-1972'(Berea top 2092).
9. Pump gel followed by cement 1590'-1490' (Big Injun top at 1609').
10. Pump gel followed by cement plug 1230'-1130' (Maxton top 1250').
11. Pump gel followed by cement 890'-790' (Salt sand top 910'/SW 990' and acts as elevation plug).
12. Pump gel followed by cement plug 100' to surface.
13. Erect monument with API number affixed.
14. NOTE.....Any casing found in the well without cement in the annulus that cannot be retrieved must be perforated and cemented at all saltwater, freshwater, coal, oil , gas and largest casing shoe. CLASS A cement.

Can
Combine

Combine

22 8/31/26

09/04/2026

STATE OF WEST VIRGINIA
DEPARTMENT OF MINES
OIL AND GAS DIVISION
WV BOARD

(JHR)

WELL RECORD

Permit No. Put. 352

Oil or Gas Well Gas

Company Midway City Gas Company
Address Box 424, Huntington, W. Va.
Farm W. T. Hayslett
Location (waters) Turkey Creek
Well No. 1
District Curry County Putnam
The surface of tract is owned in fee by _____
Mineral rights are owned by _____
Drilling commenced November 23, 1946
Drilling completed March 12, 1947
Date 2/25/47 From _____ To _____
With 2600# Gelatin
Open Flow 9 /10ths Water in 1" Inch
5 /10ths Merc. in 2" Inch
Volume _____ Cu. Ft.
Rock Pressure _____ lbs.
Oil _____ bbls. 1st 24 hrs.
Fresh water _____ feet
Salt water _____ feet

Casing and Tubing _____
Used in Drilling _____
Left in Well _____
Packer _____
Kind of Packer _____
Size of _____
Pulled _____
Depth set _____
Perf. top _____
Perf. bottom _____
Perf. top _____
Perf. bottom _____
Liners Used _____
Casing Cemented _____
COAL WAS ENCOUNTERED AT _____ FEET _____ INCHES
FEET _____ INCHES
FEET _____ INCHES

Formation	Color	Hard or Soft	Top	Bottom	Oil, Gas or Water	Depth Found	Remarks
Soil			0	12			
Sand & Slate			12	25			
Sand			25	70			
Slate			70	95			
Sand & Slate			95	285			
White Slate			285	315			
Sand			315	385			
Black Slate			385	400			
Sand			400	430			
Slate			430	440			
Sand			440	480			
Slate			480	505			
Sand			505	570			
Black Slate			570	600			
Sand			600	650			
Lime Shells			650	690			
Sand			690	720			
Black Slate			720	800			
Sand			800	835			
Black Slate			835	910			
Salt Sand			910	1050	3 Bailer	Salt Water	at 990'
Slate			1050	1055	Hole Full	Salt Water	at 1100'
Salt Sand			1055	1245			
Slate			1245	1250			
Marion Sand			1250	1383			
Slate			1383	1387			
Little Lime			1387	1401			
Slate			1401	1406			
Big Lime			1406	1600			
Slate			1600	1609			
Big Injun			1609	1659			
Slate & Sand			1659	1695			
Slate & Shells			1695	1760			
Weir Shells			1760	1870			
Slate & Shells			1870	2055			
Black Slate			2055	2060			
Brown Shale			2060	2092			
Berea Sand			2092	2119			

RECEIVED:


Office of Oil and Gas

U6 1-10-2026

WV Department of Environmental Protection

6716192026
MAR 1947
WEST VIRGINIA
DEPARTMENT OF MINES

09/04/2026

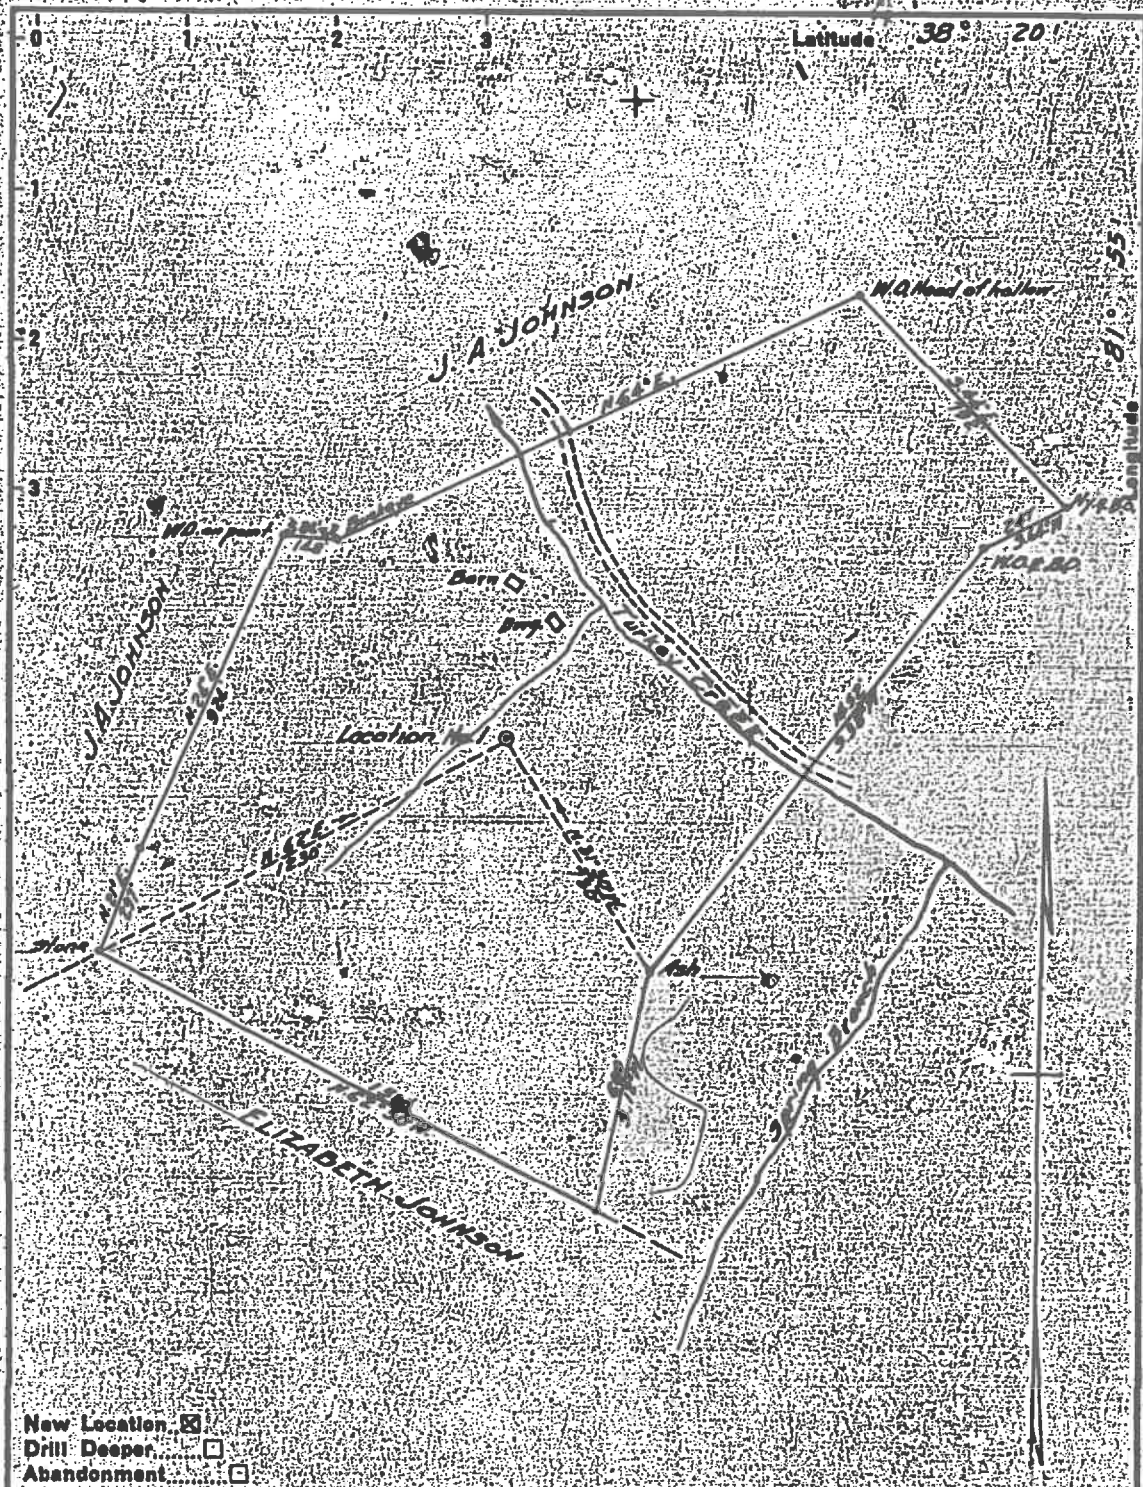

Company MIDWAY CITY GAS CO.
 Address HUNTINGTON, W. VA.
 Farm W. T. HAYSLETT
 Tract _____ Acres 60 Lease No. _____
 Well (Farm) No. 1 Serial No. _____
 Elevation (Spirit Level) 740
 Quadrangle ST. ALBANS
 County PUTNAM District CURRY
 Engineer A. G. Ewing
 Engineer's Registration No. 309
 File No. _____ Drawing No. _____
 Date 9-23-46 Scale 1" = 400'

STATE OF WEST VIRGINIA
 DEPARTMENT OF MINES
 OIL AND GAS DIVISION
 CHARLESTON
WELL LOCATION MAP
 FILE NO. PUT-352

+ Denotes location of well on United States Topographic Maps, scale 1 to 62,500, latitude and longitude lines being represented by border lines as shown.
 — Denotes one inch spaces on border line of original tracing.

09/04/2026

WW-4A
Revised 6-07

1) Date: July 22, 2026
2) Operator's Well Number
W.T. Hayslett 1

3) API Well No.: 47 - 079 - 00352

STATE OF WEST VIRGINIA
DEPARTMENT OF ENVIRONMENTAL PROTECTION, OFFICE OF OIL AND GAS
NOTICE OF APPLICATION TO PLUG AND ABANDON A WELL


4) Surface Owner(s) to be served:	5) (a) Coal Operator
(a) Name Terry Lee Johnson, etal	Name
Address 276 Jane Drive	Address
Culloden, WV 25510	
(b) Name	(b) Coal Owner(s) with Declaration
Address	Name
	Address
(c) Name	Name
Address	Address
6) Inspector Joe Taylor	(c) Coal Lessee with Declaration
Address 122 Bath Road	Name
Charleston, WV 25312	Address
Telephone 304-380-7469	

TO THE PERSONS NAMED ABOVE: You should have received this Form and the following documents:

- (1) The application to Plug and Abandon a Well on Form WW-4B, which sets out the parties involved in the work and describes the well its and the plugging work order; and
- (2) The plat (surveyor's map) showing the well location on Form WW-6.

The reason you received these documents is that you have rights regarding the application which are summarized in the instructions on the reverses side. However, you are not required to take any action at all.

Take notice that under Chapter 22-6 of the West Virginia Code, the undersigned well operator proposes to file or has filed this Notice and Application and accompanying documents for a permit to plug and abandon a well with the Chief of the Office of Oil and Gas, West Virginia Department of Environmental Protection, with respect to the well at the location described on the attached Application and depicted on the attached Form WW-6. Copies of this Notice, the Application, and the plat have been mailed by registered or certified mail or delivered by hand to the person(s) named above (or by publication in certain circumstances) on or before the day of mailing or delivery to the Chief.

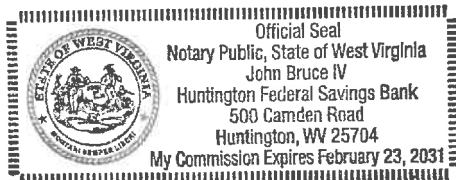

Well Operator Huntington Midway, Inc
By: *Robert A. Scripps*
Its: *President*
Address PO Box 424
Huntington, WV 25709
Telephone 304-525-9217

RECEIVED
Office of Oil and Gas

Subscribed and sworn before me this 6th day of August 2026
John K. Bruce IV Notary Public
My Commission Expires Feb. 23, 2031

WV Department of
Environmental Protection

Oil and Gas Privacy Notice

The Office of Oil and Gas processes your personal information, such as name, address and phone number, as a part of our regulatory duties. Your personal information may be disclosed to other State agencies or third parties in the normal course of business or as needed to comply with statutory or regulatory requirements, including Freedom of Information Act requests. Our office will appropriately secure your personal information. If you have any questions about our use of your personal information, please contact DEP's Chief Privacy Officer at depprivacyofficer@wv.gov.

09/04/2026

9589 0710 5270 4114 6762 02

U.S. Postal Service™ CERTIFIED MAIL® RECEIPT Domestic Mail Only	
For delivery information, visit our website at www.usps.com ®.	
OFFICIAL USE	
Certified Mail Fee	\$15.55
Extra Services & Fees (check box, add fees as appropriate)	
☐ Return Receipt (hardcopy)	\$10.00
☐ Return Receipt (electronic)	\$0.00
☐ Certified Mail Restricted Delivery	\$0.00
☐ Adult Signature Required	\$0.00
☐ Adult Signature Restricted Delivery	\$0.00
Postage	\$2.27
Total Postage and Fees	\$17.82
Postmark Here AUG 06 2026 08/06/2026	
HUNTINGTON WV S&DC	
Sent To Johnson - Hayeslectweb	
Street and Apt. No., or PO Box No.	
City, State, ZIP+4®	
PS Form 3800, January 2023 PSN 7530-02-000-9047 See Reverse for Instructions	

09/04/2026

SURFACE OWNER WAIVER

Operator's Well
Number

W.T. Hayslett 1

INSTRUCTIONS TO SURFACE OWNERS NAMED ON PAGE WW4-A

The well operator named on page WW-4A is applying for a permit from the State to plug and abandon a well. (Note: If the surface tract is owned by more than three persons, then these materials were served on you because your name appeared on the Sheriff's tax ticket on the land or because you actually occupy the surface tract. In either case, you may be the only owner who will actually receive these materials.) See Chapter 22 of the West Virginia Code. Well work permits are valid for 24 months. If you do not own any interest in the surface tract, please forward these materials to the true owner immediately if you know who it is. Also, please notify the well operator and the Office of Oil and Gas.

NOTE: YOU ARE NOT REQUIRED TO FILE ANY COMMENT.
WHERE TO FILE COMMENTS AND OBTAIN ADDITIONAL INFORMATION:

Chief, Office of Oil and Gas
Department of Environmental Protection
601 57th St. SE
Charleston, WV 25304
(304) 926-0450

Time Limits and methods for filing comments. The law requires these materials to be served on or before the date the operator files his Application. You have **FIVE (5) DAYS** after the filing date to file your comments. Comments must be filed in person or received in the mail by the Chief's office by the time stated above. You may call the Chief's office to be sure of the date. Check with your postmaster to ensure adequate delivery time or to arrange special expedited handling. If you have been contacted by the well operator and you have signed a "voluntary statement of no objection" to the planned work described in these materials, then the permit may be issued at any time.

Comments must be in writing. Your comments must include your name, address and telephone number, the well operator's name and well number and the approximate location of the proposed well site including district and county from the application. You may add other documents, such as sketches, maps or photographs to support your comments.

The Chief has the power to deny or condition a well work permit based on comments on the following grounds:

- 1) The proposed well work will constitute a hazard to the safety of persons.
- 2) The soil erosion and sediment control plan is not adequate or effective;
- 3) Damage would occur to publicly owned lands or resources;
- 4) The proposed well work fails to protect fresh water sources or supplies;
- 5) The applicant has committed a substantial violation of a previous permit or a substantial violation of one or more of the rules promulgated under Chapter 22, and has failed to abate or seek review of the violation..."

If you want a copy of the permit as it is issued or a copy of the order denying the permit, you should request a copy from the Chief.

VOLUNTARY STATEMENT OF NO OBJECTION

I hereby state that I have read the instructions to surface owners and that I have received copies of a Notice and Application For A Permit To Plug And Abandon on Forms WW-4A and WW-4B, and a survey plat.

I further state that I have no objection to the planned work described in these materials, and I have no objection to a permit being issued on those materials.

FOR EXECUTION BY A NATURAL PERSON
ETC.

FOR EXECUTION BY A CORPORATION,

_____	Date _____	Name _____
Signature		By _____
		Its _____
		_____ Date _____

Signature

Date

09/04/2026

WW-4B

API No. 470790352

Farm Name _____

Well No. W.T. Hayslett 1

INSTRUCTIONS TO COAL OPERATORS OWNERS AND LESSEE

The well operator named on the obverse side of WW-4 (B) is about to abandon the well described in the enclosed materials and will commence the work of plugging and abandoning said well on the date the inspector is notified. Which date shall not be less than five days after the day on which this notice and application so mailed is received, or in due course should be received by the Department of Environmental Protection Office of Oil & Gas.

This notice and application is given to you in order that your respective representatives may be present at the plugging and filling of said well. You are further notified that whether you are represented or not the operator will proceed to plug and fill said well in the manner required by Section 24, Article 6, Chapter 22 of the Code and given in detail on obverse side of this application.

NOTE: If you wish this well to be plugged according to 22-6-24(d) then as per Regulation 35CSR4-13.9 you must complete and return to this office on form OB-16 "Request by Coal Operator, Owner, or Lessee for plugging" prior to the issuance of this plugging permit.

WAIVER

The undersigned coal operator ____ / owner ____ / lessee ____ / of the coal under this well location has examined this proposed plugging work order. The undersigned has no objection to the work proposed to be done at this location, provided, the well operator has complied with all applicable requirements of the West Virginia Code and the governing regulations.

Date: _____

By: _____

Its _____

RECEIVED
Office of Oil and Gas

AUG 10 2026

WV Department of
Environmental Protection

09/04/2026

WW-9
(5/16)

API Number 47 - 079 - 00352
Operator's Well No. W.J. Hayslett I

STATE OF WEST VIRGINIA
DEPARTMENT OF ENVIRONMENTAL PROTECTION
OFFICE OF OIL AND GAS
FLUIDS/ CUTTINGS DISPOSAL & RECLAMATION PLAN

Operator Name Huntington Midway Inc OP Code 494522983

Watershed (HUC 10) Trace Fork Quadrangle Garrets Bend

Do you anticipate using more than 5,000 bbls of water to complete the proposed well work? Yes ☐ No ☒

Will a pit be used? Yes ☐ No ☒

If so, please describe anticipated pit waste: _____

Will a synthetic liner be used in the pit? Yes ☐ No ☒ If so, what ml? _____

Proposed Disposal Method For Treated Pit Wastes:

- ☐ Land Application (if selected provide a completed form WW-9-GPP)
- ☒ Underground Injection (UIC Permit Number TBD)
- ☐ Reuse (at API Number _____)
- ☐ Off Site Disposal (Supply form WW-9 for disposal location)
- ☐ Other (Explain _____)

Will closed loop system be used? If so, describe: N/A

Drilling medium anticipated for this well (vertical and horizontal)? Air, freshwater, oil based, etc. N/A

-If oil based, what type? Synthetic, petroleum, etc. N/A

Additives to be used in drilling medium? N/A

Drill cuttings disposal method? Leave in pit, landfill, removed offsite, etc. N/A

-If left in pit and plan to solidify what medium will be used? (cement, lime, sawdust) N/A

-Landfill or offsite name/permit number? N/A

Permittee shall provide written notice to the Office of Oil and Gas of any load of drill cuttings or associated waste rejected at any West Virginia solid waste facility. The notice shall be provided within 24 hours of rejection and the permittee shall also disclose where it was properly disposed.

I certify that I understand and agree to the terms and conditions of the GENERAL WATER POLLUTION PERMIT issued on April 1, 2016, by the Office of Oil and Gas of the West Virginia Department of Environmental Protection. I understand that the provisions of the permit are enforceable by law. Violations of any term or condition of the general permit and/or other applicable law or regulation can lead to enforcement action.

I certify under penalty of law that I have personally examined and am familiar with the information submitted on this application form and all attachments thereto and that, based on my inquiry of those individuals immediately responsible for obtaining the information, I believe that the information is true, accurate, and complete. I am aware that there are significant penalties for submitting false information, including the possibility of fine or imprisonment.

Company Official Signature Roberta A. Simms

Company Official (Typed Name) Roberta Simms

Company Official Title President

Subscribed and sworn before me this 16th day of August, 2026

[Signature]

My commission expires FEB 23, 2031

Notary Public



Official Seal
Notary Public, State of West Virginia
John Bruce IV
Huntington Federal Savings Bank
500 Camden Road
Huntington, WV 25704
My Commission Expires February 23, 2031

09/04/2026

Operator's Well No. W.T. Hayslett IProposed Revegetation Treatment: Acres Disturbed .5 Prevegetation pH _____Lime 3 Tons/acre or to correct to pH 6.5Fertilizer type 10-10-10Fertilizer amount 250 lbs/acreMulch 100 Tons/acreSeed Mixtures**Temporary**

Seed Type lbs/acre

Permanent

Seed Type lbs/acre

Contractors Mix 100/acreorPasture Mix 100/acre

Attach:

Maps(s) of road, location, pit and proposed area for land application (unless engineered plans including this info have been provided). If water from the pit will be land applied, provide water volume, include dimensions (L, W, D) of the pit, and dimensions (L, W), and area in acres, of the land application area.

Photocopied section of involved 7.5' topographic sheet.

Plan Approved by: Joe Taylor

Comments: _____

RECEIVED
Office of Oil and Gas


AUG 10 2026

WV Department of
Environmental ProtectionTitle: 006 InspeteDate: 7-30-26

Field Reviewed?

☒ Yes☐ No

09/04/2026

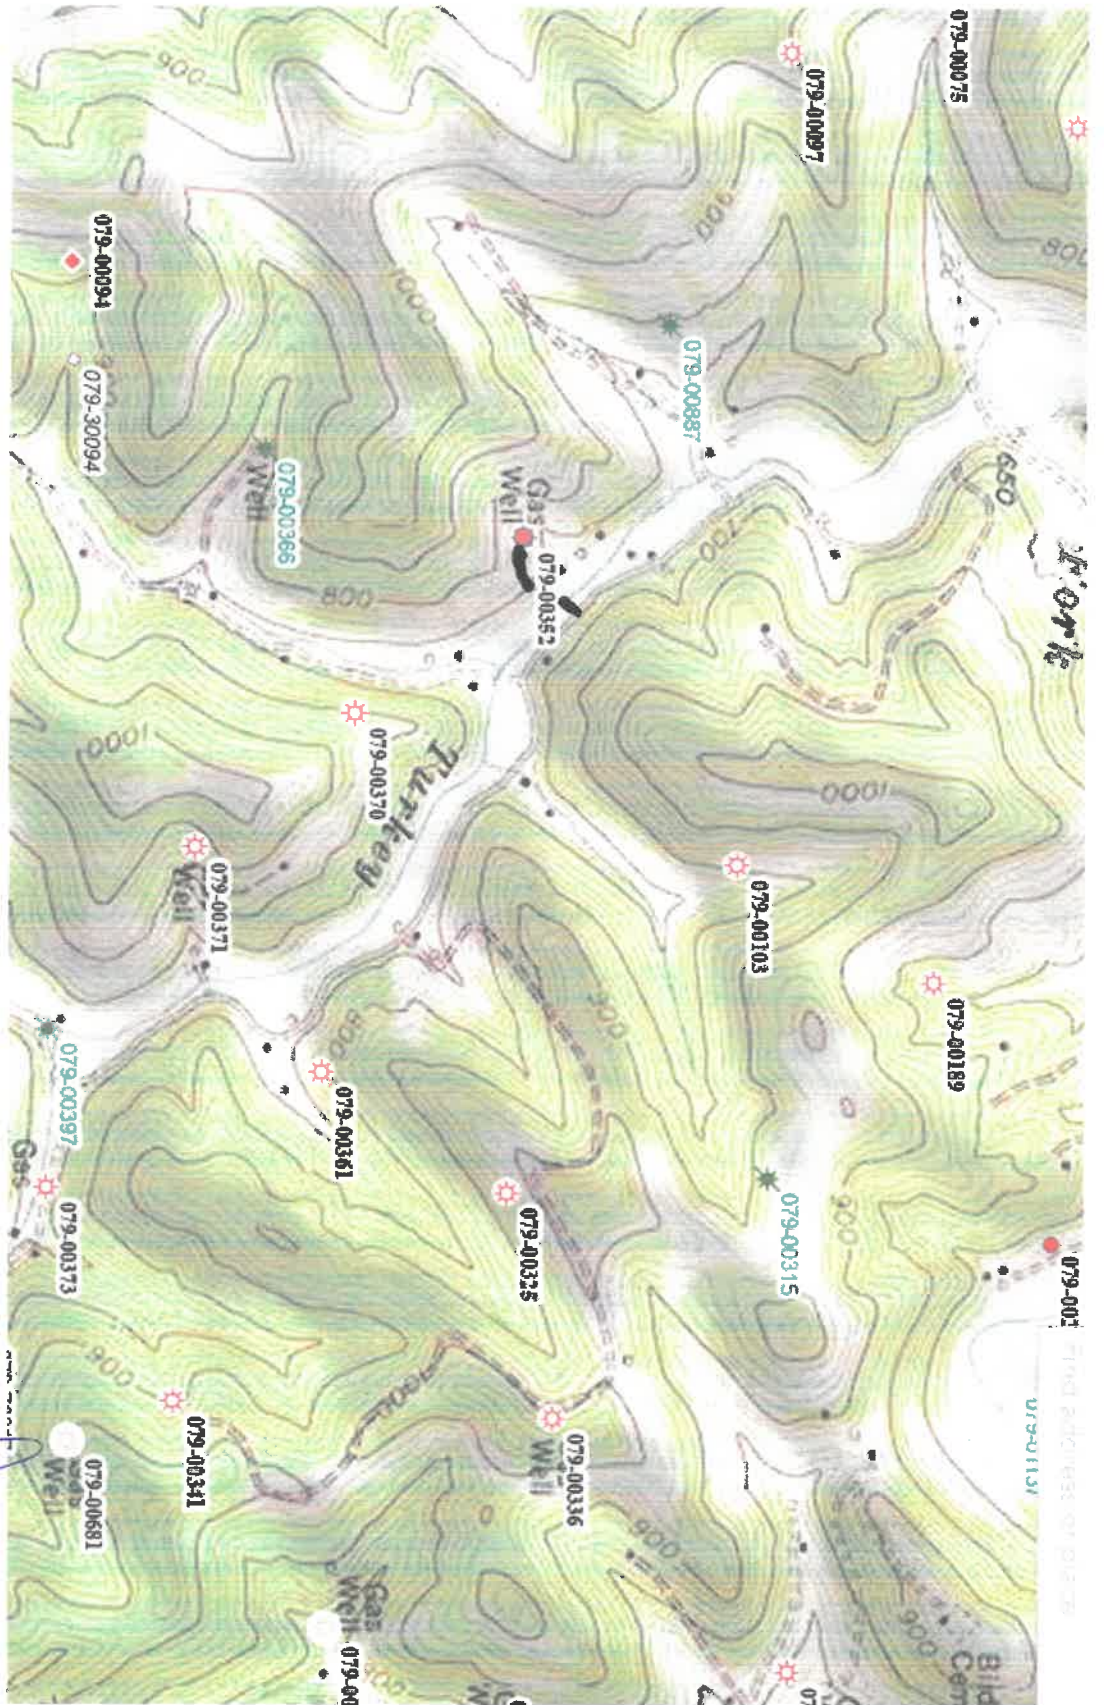

47-079-00352
Hayslett 1

RECEIVED
Office of Oil and Gas

AUG 10 2026

WV Department of
Environmental Protection

09/04/2026

WW-7
8-30-06



West Virginia Department of Environmental Protection
Office of Oil and Gas

WELL LOCATION FORM: GPS

API: 4707900352 WELL NO.: 1
FARM NAME: W.T. Hayslett
RESPONSIBLE PARTY NAME: Huntington Midway Inc.
COUNTY: Putnam DISTRICT: Curry
QUADRANGLE: Garretts Bend
SURFACE OWNER: Terry Lee Johnson, etal
ROYALTY OWNER: Mount Moriah Baptist Church
UTM GPS NORTHING: 4242183
UTM GPS EASTING: 414807.3 GPS ELEVATION: 740

The Responsible Party named above has chosen to submit GPS coordinates in lieu of preparing a new well location plat for a plugging permit or assigned API number on the above well. The Office of Oil and Gas will not accept GPS coordinates that do not meet the following requirements:

1. Datum: NAD 1983, Zone: 17 North, Coordinate Units: meters, Altitude: height above mean sea level (MSL) – meters.
2. Accuracy to Datum – 3.05 meters
3. Data Collection Method:

Survey grade GPS ____: Post Processed Differential ____

Real-Time Differential ____

Mapping Grade GPS ____: Post Processed Differential X

Real-Time Differential ____

4. **Letter size copy of the topography map showing the well location.**

I the undersigned, hereby certify this data is correct to the best of my knowledge and belief and shows all the information required by law and the regulations issued and prescribed by the Office of Oil and Gas.

Dee Smith
Signature

Consultant
Title

7/22/26
Date

09/04/2026

Hayslett

47-079-00352

11/10/2016

PLUGGING PERMIT CHECKLIST

Plugging Permit

- ☒ WW-4B
- ☒ WW-4B signed by inspector
- ☒ WW-4A
- ☒ SURFACE OWNER WAIVER or PROOF THAT APPLICATION WAS SENT BY REGISTERED OR CERTIFIED MAIL
- ☐ COAL OWNER/COAL OPERATOR/COAL LESSEE WAIVERS or PROOF THAT APPLICATION WAS SENT BY REGISTERED OR CERTIFIED MAIL
- ☒ WW-9 PAGE 1 (NOTARIZED)
- ☒ WW-9 PAGE 2 with attached drawing of road, location, pit and proposed area for land application
- ☐ WW-9 GPP PAGE 1 and 2 if well effluent will be land applied
- ☒ RECENT MYLAR PLAT OR WW-7
- ☒ WELL RECORDS/COMPLETION REPORT
- ☒ TOPOGRAPHIC MAP OF WELL, SHOWING PIT IF PIT IS USED
- ☒ MUST HAVE VALID BOND IN OPERATOR'S NAME
- ☐ CHECK FOR \$100 IF PIT IS USED

RECEIVED
Office of Oil and Gas

AUG 10 2026

WV Department of
Environmental Protection

09/04/2026



Kennedy, James P <james.p.kennedy@wv.gov>

plugging permits issued for 4707900243, 00259, 00352, 00072, 00956, 00021, and 00128

1 message

Kennedy, James P <james.p.kennedy@wv.gov>

Mon, Aug 31, 2026 at 12:11 PM

To: Joseph D Taylor <joseph.d.taylor@wv.gov>, Gene Smith <genecsmith17@gmail.com>, rsimms@homcog.com, Henry J Harmon <henry.j.harmon@wv.gov>, Alana C Hartman <alana.c.hartman@wv.gov>, gwarner@wvassessor.com

To whom it may concern, plugging permits have been issued for 4707900243, 00259, 00352, 00072, 00956, 00021, and 00128.

--

James Kennedy

Environmental Resource Specialist III / Permitting

WVDEP Office of Oil and Gas

601 57th Street, SE

Charleston, WV 25304

304-926-0499 ext. 45025

james.p.kennedy@wv.gov

7 attachments**4707900956.pdf**
1222K**4707900128.pdf**
1314K**4707900072.pdf**
1270K**4707900243.pdf**
1644K**4707900021.pdf**
1360K**4707900352.pdf**
1708K**4707900259.pdf**
1425K**09/04/2026**