


Latitude 38 40

Longitude 81 55

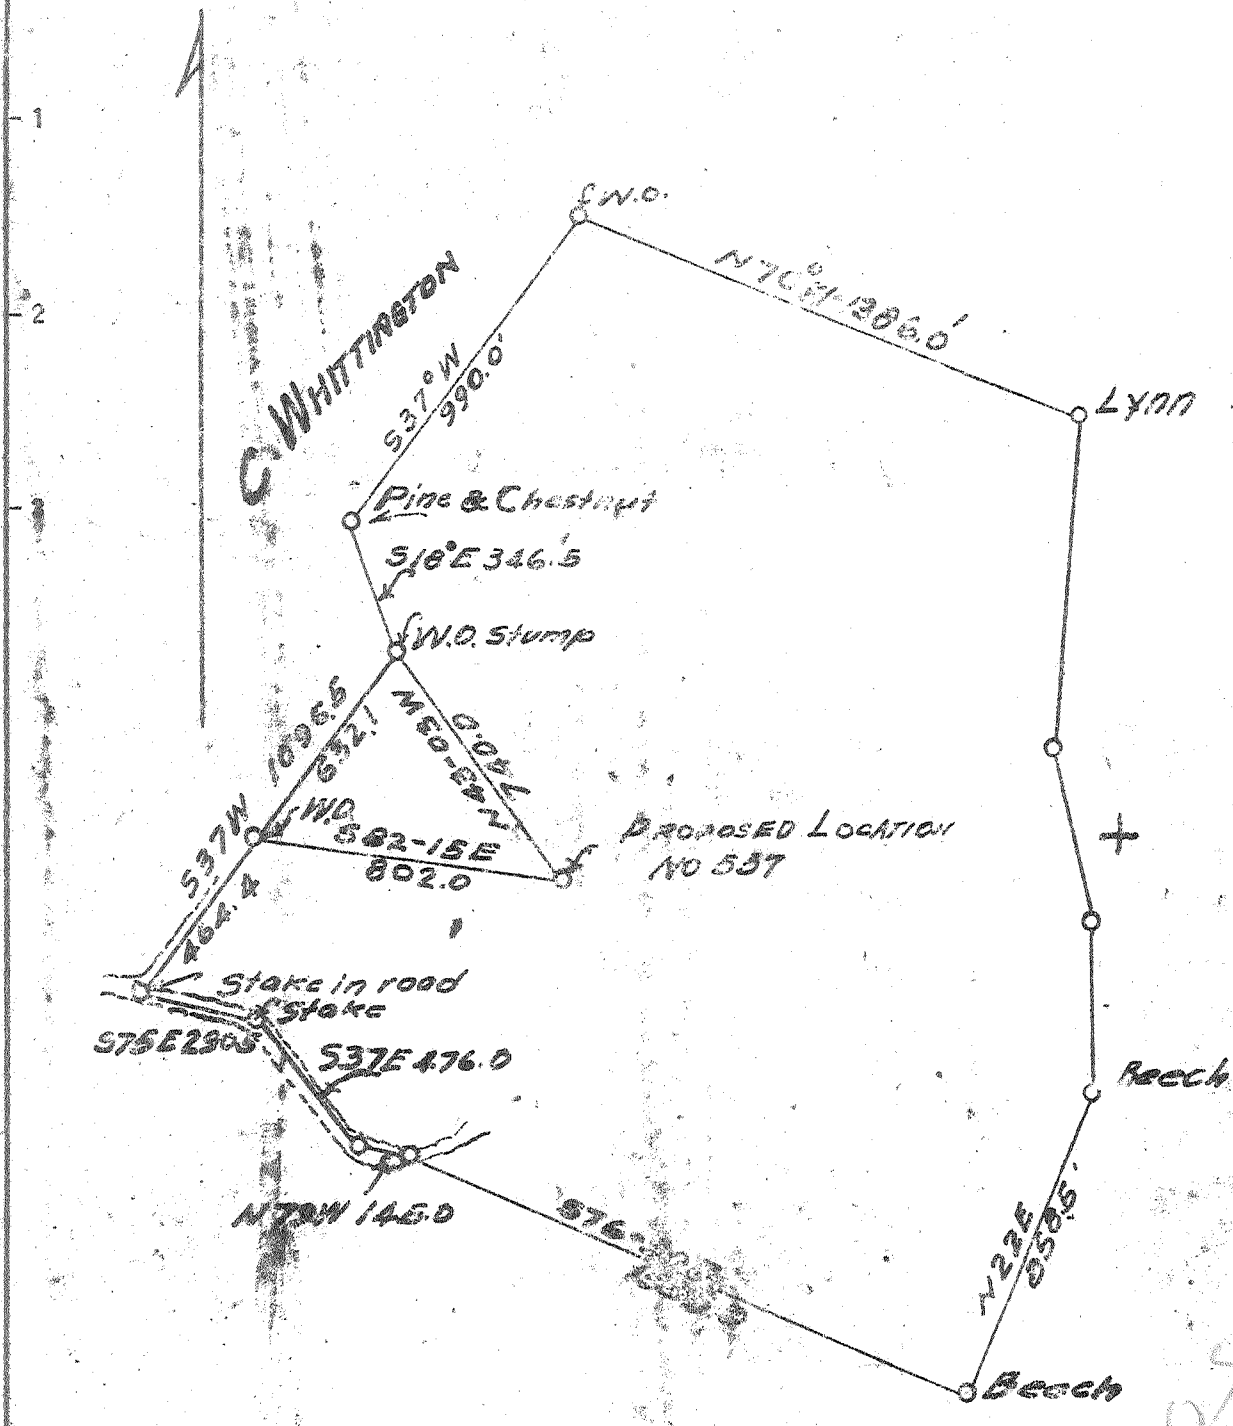

- New Location
- Drill Deeper
- Abandonment

Company WEST VIRGINIA GAS CORP  
 Address PO. BOX 1433 CHARLESTON W. VA.  
 Farm MELVIN WHITTINGTON  
 Tract \_\_\_\_\_ Acres 102.5 Lease No. \_\_\_\_\_  
 Well (Farm) No. 1 Serial No. 557  
 Elevation (Spirit Level) 798.45  
 Quadrangle WINFIELD  
 County PUTNAM District BUFFALO  
 Engineer Z. B. Dwyer  
 Engineer's Registration No. 802  
 File No. \_\_\_\_\_ Drawing No. \_\_\_\_\_  
 Date 7-10-50 Scale 1" = 500'

STATE OF WEST VIRGINIA  
 DEPARTMENT OF MINES  
 OIL AND GAS DIVISION  
 CHARLESTON

WELL LOCATION MAP  
 FILE NO. FUT-445

- + Denotes location of well on United States Topographic Maps, scale 1 to 62,500, latitude and longitude lines being represented by border lines as shown.
- Denotes one inch spaces on border line of original tracing.

"IMPERIAL" TRADING CLOTH  
 K & E CO., N.Y.

5-0-278 DEEP WELL

Buffalo District, Putnam County, W. Va.

By W. Va. Gas Corporation, Charleston, W. Va.

Drilling commenced: 7/13/1950. Completed: 4/13/51.

Dry Hole

1-16-51 - 4800' Gelatin - 3305 - 3975

1-29-51 - 3400' " 3960 - 4460

SIM 1781', 5' in Big Lime; Gas show - 1966 - 70;

3886-90 - 2 10 W. 1"; SIM. 4465' - 5' in Lime;

SIM 2454', 3' in Berea; Gas shows - 3795-99, 5/10 #1" 19 hrs. after shot.

Record to H. C. Tucker 2/9/60, from W. Va. Gas. Corp.

	<u>TOP</u>	<u>BOTTOM</u>
Surface		10
Blue Sand	10	55
Red Rock	55	65
Blue Mud	65	75
Red Rock	75	80
Blue Sand	80	110
Red Rock	110	125
Blue Mud	125	185
White Sand	185	200
Red Rock	200	215
Blue Slate	215	240
Red Rock	240	365
Sand	345	365
Red Rock	365	390
Blue Slate	390	426
Red Rock	426	443
Slate	443	527
Red Rock	527	533
Slate	533	578
Red Rock	578	586
Lime Shell	586	615
Slate	615	630
Red Rock	630	710
Slate	710	730
Red Rock	730	760
Slate	760	785
Shell	785	810
Blue Slate	810	846
Lime shell	846	856
Sand	856	938
Blue Slate	938	958
✓Coal	958	960
Slate	960	980
Lime Shells	980	1100
Slate, White	1100	1125
Black Lime	1125	1135
Slate, Blue	1135	1150
Gritty Lime	1150	1193
Gray Slate	1193	1245
Blue Slate	1245	1358
Gray Slate	1358	1392
Sand	1392	1397
White Slate	1397	1460

Blue Slate	1460	1545
Slate & Shells	1525	1610
✓ SALT SAND	1610	1685
Black Line	1685	1705
White Slate	1705	1725
Slate & Shells	1725	1750
✓ SALT SAND	1750	1770
✓ LITTLE LINE	1770	1775
Break	1775	1776
✓ BIG LINE	1776	1964
✓ KANNER SAND	1964	1984
✓ INJUN SAND	1984	2190
Shell	2190	2230
Grey Slate	2230	2275
Shell	2275	2400
Slate	2400	2435
✓ BROWN SHALE	2435	2446
✓ BUREA SAND	2446	2474
Shell	2474	2540
Blue Slate	2540	2750
Slate & Shells	2750	2875
Blue Slate	2875	3210
White Slate	3210	3415
Blue Slate	3415	3565
✓ BROWN SHALE	3565	3653
Slate & Shells	3653	3781
✓ BROWN SHALE	3781	3876
Slate & Shells	3876	3885
✓ BROWN SHALE	3885	3954
Grey Slate	3954	4295
BROWN SHALE, Light	4295	4320
✓ BROWN SHALE	4320	4460
✓ K Line	4460	4547
✓ CRICKANY SAND	4547	4556
✓ LINE	4556	4599

495