



047-087-00416


Free version of
GPS Camera 5.5

08/28/2026

Remove or modify

01 Jul 26 09:54 Ad-hoc

325 Cox Fork Rd Gandeoville WV 25243 US 01-Jul-26 09:54:06

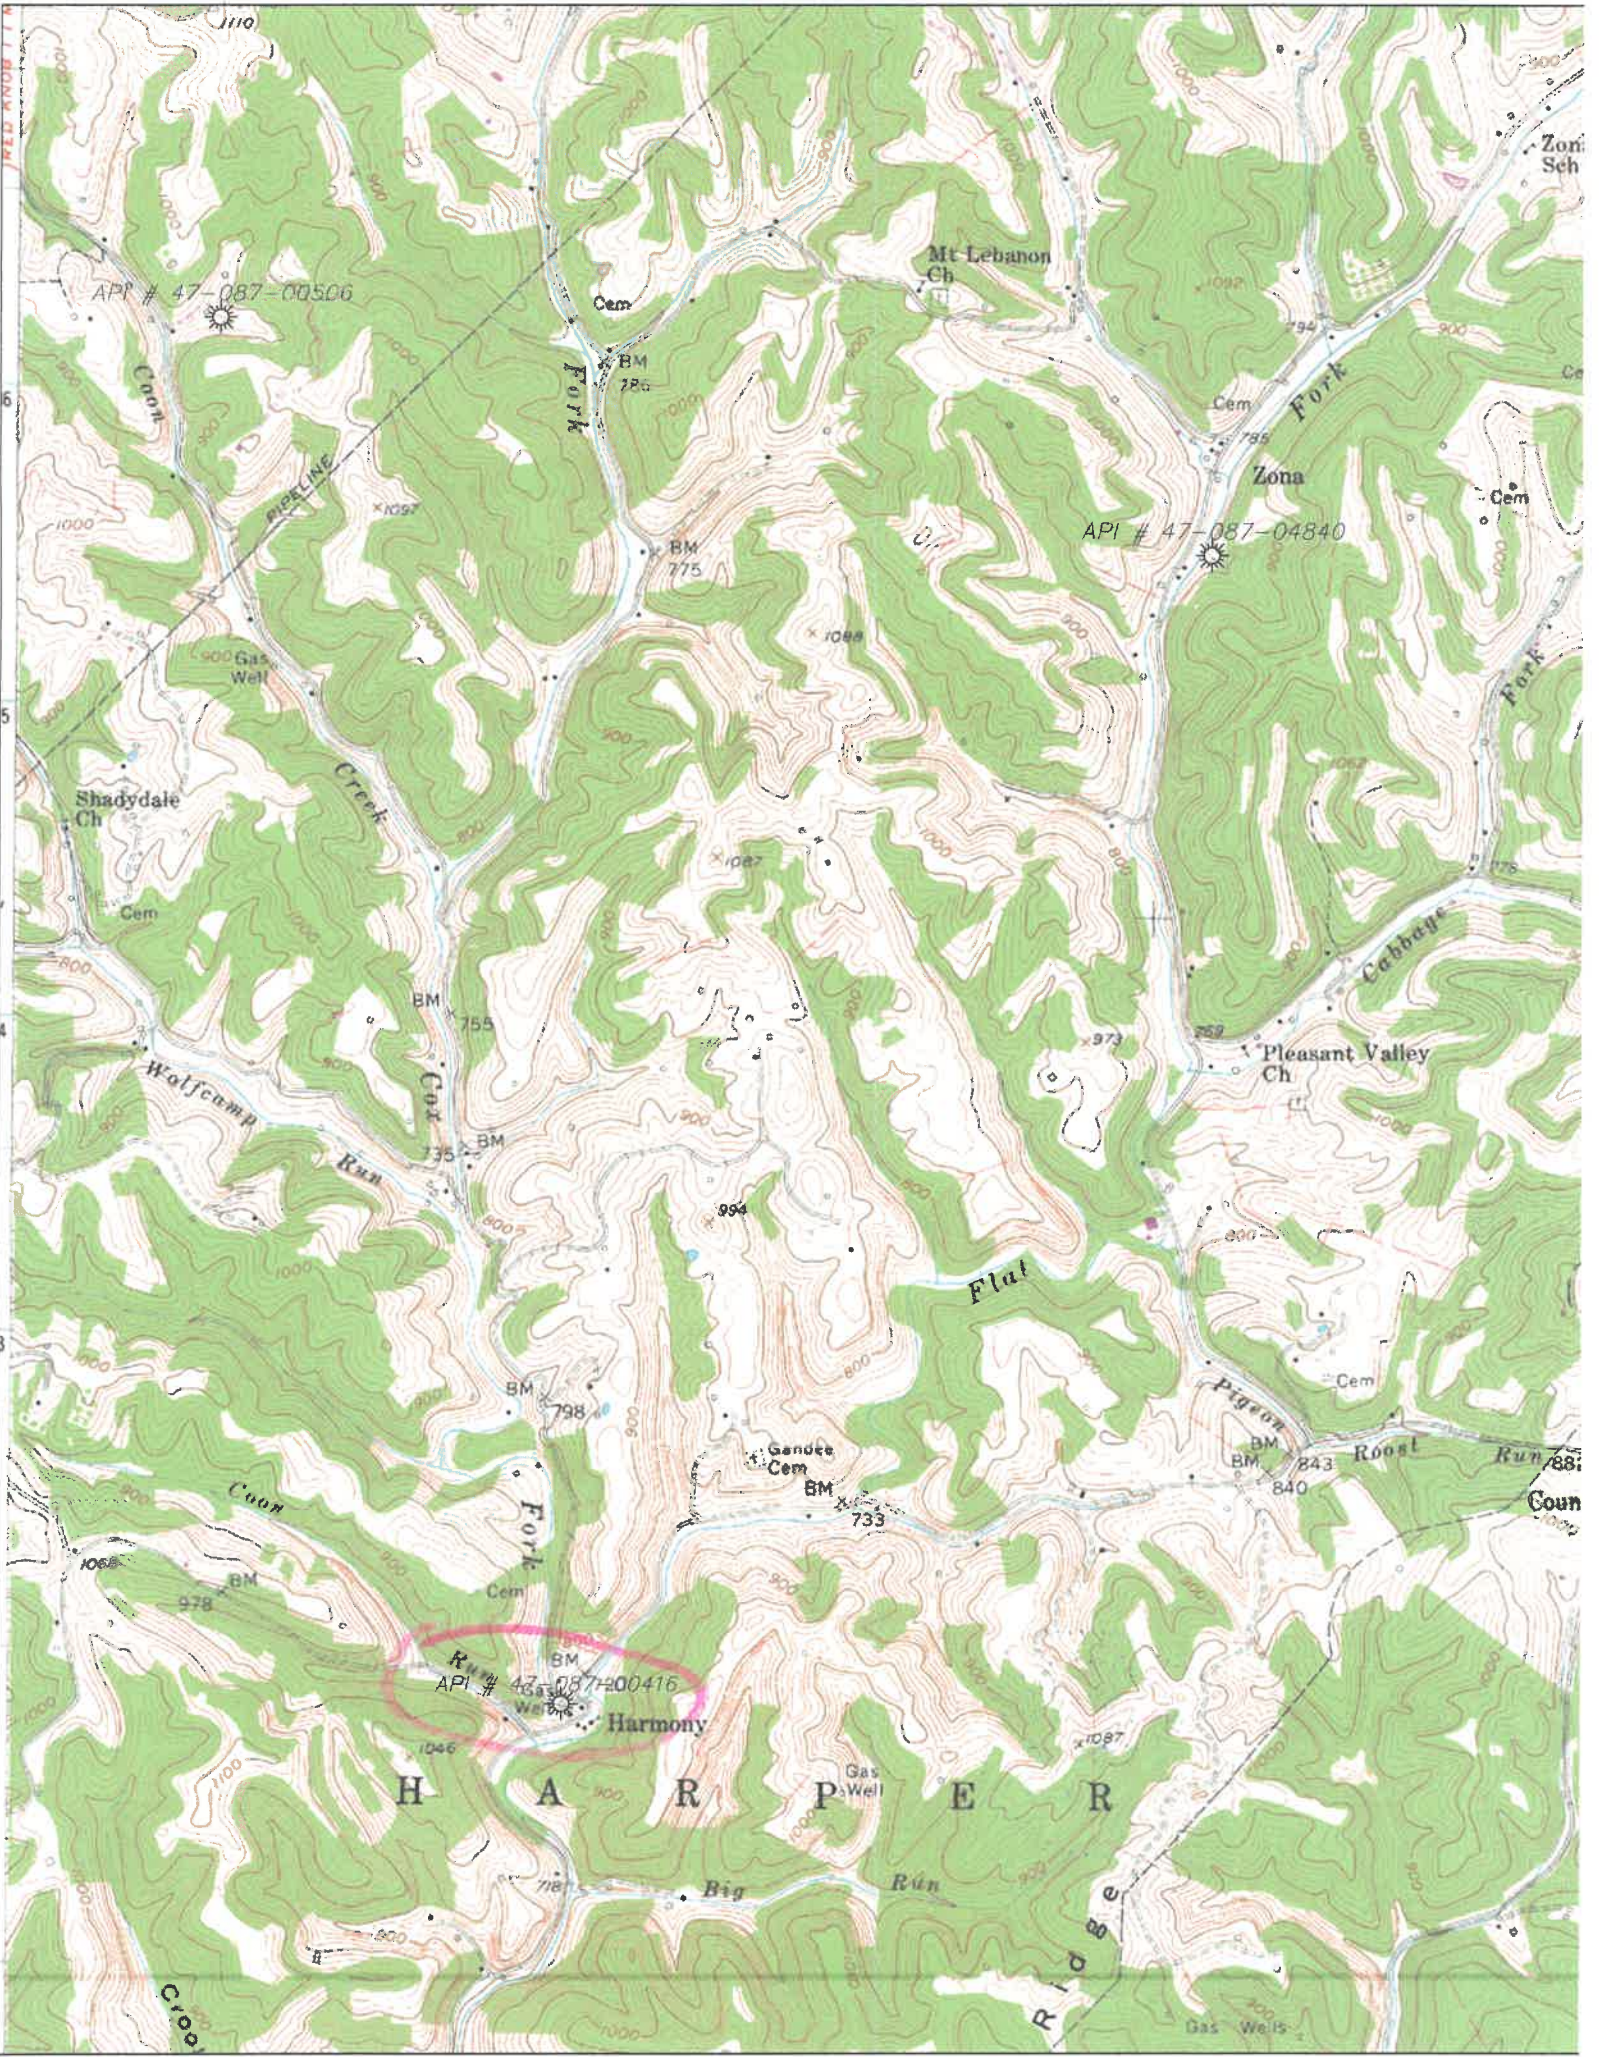

WALTON QUAD 1"=2000'

RECEIVED
Office of Oil and Gas

08/28/2026

JUL 23 2026

WV Department of
Environmental Protection

WW-7
8-30-06

RECEIVED
Office of Oil and Gas

JUL 23 2026



WV Department of
Environmental Protection

West Virginia Department of Environmental Protection
Office of Oil and Gas

WELL LOCATION FORM: GPS

API: 47-087-00416 WELL NO.: 2

FARM NAME: JOE FIELDS

RESPONSIBLE PARTY NAME: UNKNOWN-WV DEP PAID PLUGGING

COUNTY: ROANE DISTRICT: HARPER

QUADRANGLE: WALTON 7.5

SURFACE OWNER: JERRY ELLIS

ROYALTY OWNER: UNKNOWN

UTM GPS NORTHING: 428047.28

UTM GPS EASTING: 458287.59 GPS ELEVATION: 718.47

The Responsible Party named above has chosen to submit GPS coordinates in lieu of preparing a new well location plat for a plugging permit or assigned API number on the above well. The Office of Oil and Gas will not accept GPS coordinates that do not meet the following requirements:

1. Datum: NAD 1983, Zone: 17 North, Coordinate Units: meters, Altitude: height above mean sea level (MSL) – meters.

2. Accuracy to Datum – 3.05 meters

3. Data Collection Method:

Survey grade GPS X: Post Processed Differential _____

Real-Time Differential X

Mapping Grade GPS _____: Post Processed Differential _____

Real-Time Differential _____

4. **Letter size copy of the topography map showing the well location.**

I the undersigned, hereby certify this data is correct to the best of my knowledge and belief and shows all the information required by law and the regulations issued and prescribed by the Office of Oil and Gas.

Signature

Title

Date

08/28/2026

-81°28'46.64482" (-81.47962°)

6,077'

Latitude: 38°42'30"

UTM NAD83-17N
N: 4,282,031.750
E: 458,285.767

JERRY ELLIS
T.M. 12 PAR. 20
D.B. 356/301


JERRY ELLIS
T.M. 12 PAR. 20
D.B. 356/301

JERRY ELLIS
T.M. 12 PAR. 20
D.B. 356/301

BARRY WEEKS
T.M. 12 PAR. 26.2
D.B. 386/404

PHILIP BAINES
T.M. 12 PAR. 20.2
D.B. 464/540

WELL REFERENCES

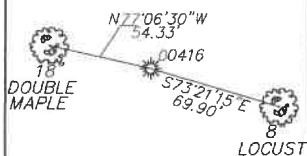

SCALE:
1"=100'

API 47-087-00499

API 47-087-00416
ELEV=718.47'

API 47-087-00406

API 47-087-00316

Longitude: 81°27'30"

8,166'

38°41'09.29011" (38.68591°)

FILE # 26R-035_087-00416

DRAWING # 00416

SCALE 1"=100'


MINIMUM DEGREE
OF ACCURACY 1 / 200

PROVEN SOURCE SURVEY GRADE
OF ELEVATION G.P.S.

I, THE UNDERSIGNED, HEREBY CERTIFY THAT THIS
PLAT IS CORRECT TO THE BEST OF MY KNOWLEDGE AND
BELIEF AND SHOWS ALL THE INFORMATION REQUIRED BY
LAW AND THE REGULATIONS ISSUED AND PRESCRIBED BY
THE DEPARTMENT OF ENVIRONMENTAL PROTECTION.

Signed: Brian W. Lawrence
BRIAN W. LAWRENCE

R.P.E.: L.L.S.: 2056

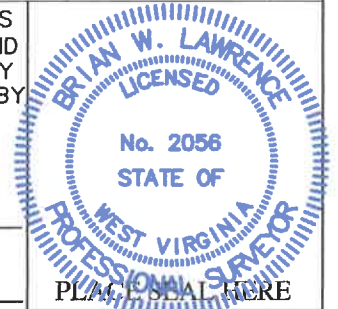

(+) DENOTES LOCATION OF WELL ON
UNITED STATES TOPOGRAPHIC MAPS

WVDEP
OFFICE OF OIL & GAS
601 57TH STREET
CHARLESTON, WV 25304

DATE: 07/08/2026

OPERATORS WELL #: 2

API WELL #	47	087	00416
STATE			
COUNTY			
PERMIT			

Well Type: ☒ Oil ☐ Waste Disposal ☐ Production ☐ Deep
☒ Gas ☐ Liquid Injection ☐ Storage ☐ Shallow

WATERSHED COX FORK OF FLAT FORK OF THE POCA RIVER ELEVATION: 718.47

COUNTY/DISTRICT ROANE/HARPER QUADRANGLE: WALTON 7.5'

SURFACE OWNER JERRY ELLIS ACREAGE 37

OIL & GAS ROYALTY OWNER: UNKNOWN ACREAGE 37

DRILL ☐ CONVERT ☐ DRILL DEEPER ☐ REDRILL ☐ FRACTURE OR STIMULATE ☐

PLUG OFF OLD FORMATION ☐ PERFORATE NEW FORMATION ☐ PLUG & ABANDON ☒

CLEAN OUT & REPLUG ☐ OTHER CHANGE ☐ (SPECIFY):

TARGET FORMATION: INJUN ESTIMATED DEPTH: 1900 +/-

WELL OPERATOR UNKNOWN/DEP PLUGGING CONTRACT DESIGNATED AGENT JASON HARMON

Address 601 57TH STREET SOUTHEAST Address 601 57TH STREET SOUTHEAST

City CHARLESTON State WV Zip Code 25304 City CHARLESTON State WV Zip Code 25304