



west virginia department of environmental protection

Office of Oil and Gas
601 57th Street, S.E.
Charleston, WV 25304
(304) 926-0450
fax: (304) 926-0452

Harold D. Ward, Cabinet Secretary
www.dep.wv.gov

Monday, August 24, 2026
WELL WORK PLUGGING PERMIT
Vertical Plugging

UNKNOWN - DEP PAID PLUGGING CONTRACT
601 57TH STREET

CHARLESTON, WV 25304

Re: Permit approval for 3
47-087-00506-00-00

This well work permit is evidence of permission granted to perform the specified well work at the location described on the attached pages and located on the attached plat, subject to the provisions of Chapter 22 of the West Virginia Code of 1931, as amended, and all rules and regulations promulgated thereunder, and to any additional specific conditions and provisions outlined in the pages attached hereto. Notification shall be given by the operator to the Oil and Gas Inspector at least 24 hours prior to the construction of roads, locations, and/or pits for any permitted work. In addition, the well operator shall notify the same inspector 24 hours before any actual well work is commenced and prior to running and cementing casing. Spills or emergency discharges must be promptly reported by the operator to 1-800-642-3074 and to the Oil and Gas Inspector.

Upon completion of the plugging well work, the above named operator will reclaim the site according to the provisions of WV Code 22-6-30. Please be advised that form WR-38, Affidavit of Plugging and Filling Well, is to be submitted to this office within 90 days of completion of permitted well work, as should form WR-34 Discharge Monitoring Report within 30 days of discharge of pits, if applicable. Failure to abide by all statutory and regulatory provisions governing all duties and operations hereunder may result in suspension or revocation of this permit and, in addition, may result in civil and/or criminal penalties being imposed upon the operators.

Per 35 CSR 4-5.2.g this permit will expire in two (2) years from the issue date unless permitted well work is commenced. If there are any questions, please feel free to contact me at (304) 926- 0450.

H. Jason Harmon
Chief

Operator's Well Number: 3
Farm Name: WESTFALL, F.W.
U.S. WELL NUMBER: 47-087-00506-00-00
Vertical Plugging
Date Issued: 8/24/2026

Promoting a healthy environment.

08/28/2026

PERMIT CONDITIONS

West Virginia Code §22-6-11 allows the Office of Oil and Gas to place specific conditions upon this permit. Permit conditions have the same effect as law. Failure to adhere to the specified permit conditions may result in enforcement action.

CONDITIONS

1. In the event of an accident or explosion causing loss of life or serious personal injury in or about the well or while working on the well, the well operator or its contractor shall give notice, stating the particulars of the accident or explosion, to the oil and gas inspector and the Chief within twenty-four (24) hours.
2. Well work activities shall not constitute a hazard to the safety of persons.
3. Notification shall be given by the operator to the Oil and Gas Inspector at least 24 hours prior to the construction of roads, locations and/or pits for any permitted work. In addition, the well operator shall notify the same inspector 24 hours before any actual well work is commenced and prior to running and cementing casing.

08/28/2026

STATE OF WEST VIRGINIA
DEPARTMENT OF ENVIRONMENTAL PROTECTION
OFFICE OF OIL AND GAS

APPLICATION FOR A PERMIT TO PLUG AND ABANDON

4) Well Type: Oil / Gas X / Liquid injection / Waste disposal / (If "Gas, Production or Underground storage) Deep / Shallow	
5) Location: Elevation 853.71' District HARPER	Watershed COON CREEK OF THE POCA RIVER County ROANE Quadrangle WALTON 7.5'
6) Well Operator UNKNOWN-WV DEP PAID PLUGGING CONTRACT Address 601 57TH ST. SE CHARLESTON, WV 25304	7) Designated Agent JASON HARMON Address
8) Oil and Gas Inspector to be notified Name CRUISE LAWSON Address 347 MAIN ST. SPENCER, WV 25276	9) Plugging Contractor Name R&R WELL SERVICE LLC Address 42 LYNCH RIDGE WALTON, WV 25286

10) Work Order: The work order for the manner of plugging this well is as follows:
SEE ATTACHED

RECEIVED
Office of Oil and Gas
JUL 23 2026
WV Department of
Environmental Protection

Notification must be given to the district oil and gas inspector 24 hours before permitted work can commence.

Work order approved by inspector  Date 7/21/26
Cruise Lawson 006

08/28/2026

Plugging Procedure

Date: 07/03/2026
API #: 47-087-00506
Operators Well Number: FW WESTFALL #3

RECEIVED
Office of Oil and Gas
JUL 23 2026
WV Department of
Environmental Protection

NO RECORDS ON WELL
USING RECORDS OF OFF SET WELL 47-087-00337 ON SAME FARM

Casing Details				
OD (in.)	ID (in.)	Weight/Grade	Depth (ft)	Hole Size (in)
13"		NA	UNKNOWN	NA
10"		NA	UNKNOWN	NA
6 5/8		NA	UNKNOWN	NA

1. Notify the inspector at least 24 hours prior to conducting abandonment operations.
 2. Blow down well.
 3. POOH with Tubing and packer. If unable to pull Packer, Shoot of at top of packer, RIH and confirm TD and fill depth.
 4. Prep for cement. NOTIFY INSPECTOR OF TAG DEPTH.
 5. Lead with 6% gel spacer on all cement plugs.
 - a. Note: API Class A will be used for cement plugs.
 6. Run tubing into TD. Pump 10 BBL of 6% Gel. Pull Tubing to 1500'.
 7. **Plug 1:** Set 500' cement plug from 1500' TO 1200' to cover top of shot hole, gas shows, and salt sand. *1161' Top of salt sand 1500'-1041' 120' above formation.*
 8. Free point 6 5/8" casing, rip and pull pipe. If unable to pull casing, Perforate every 100'
 9. **Plug 2:** Set 100' Cement plug 50' in and 50' out of cut.
 10. **Plug 3:** Set ~~100'~~ Cement plug from 900' to 800' to cover Elevation *TOF 787' 120' above 1' 900-667'*
 - Plug 4:** Set cement plug from 300' to surface
- Set Monument 30" above ground with Well Name, API Number, and Plug Date.

C. Lawson 7/21/26
Cruise Lawson 006

08/28/2026

DEPARTMENT OF MINES
OIL AND GAS DIVISION

WELL RECORD

Permit No. R. O. A-337

Oil or Gas Well Both
(Kind)


Company W. R. Hughes
 Address Spencer, W. Va.
 Farm F. W. Westfall Acres 87
 Location (waters) Big Spring Branch
 Well No. One Elev. 847.15
 District Harper County Roane
 The surface of tract is owned in fee by F. W. Westfall
 Address Zona, W. Va.
 Mineral rights are owned by F. W. Westfall
 Address Zona, W. Va.
 Drilling commenced June 27 1939
 Drilling completed _____
 Date shot _____ Depth of shot _____
 Open Flow /10ths Water in _____ Inch
/10ths Merc. in _____ Inch
 Volume _____ Cu. Ft.
 Rock Pressure 285 lbs.
 Oil 12 bbls. 1st 24 hrs.
 Fresh water none feet
 Salt water none feet

Casing and Tubing	Used in Drilling	Left in Well	Packers
Size			
16			Kind of Packer
13			
10			Size of
8 1/2			
6 5/8			Depth set
5 1/2			
3			Perf. top
2			Perf. bottom
Liners Used			Perf. top
			Perf. bottom

CASING CEMENTED NO. _____ SIZE _____ No. FT. _____ Date _____

 COAL WAS ENCOUNTERED AT _____ FEET _____ INCHES
 _____ FEET _____ INCHES
 _____ FEET _____ INCHES

Formation	Color	Hard or Soft	Top	Bottom	Oil Gas or Water	Depth Found	Remarks
Soil	Sandy	Soft					
Quick-sand			5	13			
Sand			13	35			
Blate&shell			35	145			
Sand			145	165			
Redrock			165	180			
Slate			180	290			
Redrock			290	320			
Slate			320	335			
Pittsand			335	425			
Slate			425	600			
Redrock			600	725			
Slate			725	745			
Sand			745	770			
Slate			770	795			
Redrock			795	822			
Slate			822	850			
Sand			850	875			
Blate			875	965			
Sand			965	1000			
Sand&Slate			1000	1184			
Sand&Slate			1184	1554			
Salt sand			1554	1595			

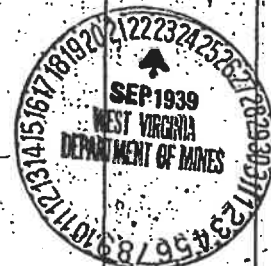RECEIVED
Office of Oil and Gas

JUL 23 2026

WV Department of
Environmental Protection

(Over)

08/28/2026

NOTICE OF PROPOSED LOCATION OF OIL AND GAS WELL

(REQUIRED BY SECTION 2, CHAPTER 22, CODE 1931)

WEST VIRGINIA DEPARTMENT OF MINES

OIL AND GAS SECTION

To THE DEPARTMENT OF MINES,
Charleston, W. Va.RECEIVED
Office of Oil and Gas

JUL 23 2026

WV Department of
Environmental Protection

COAL OPERATOR OR COAL OWNER	W. B. Hughes
NAME OF WELL OPERATOR	Spencer, W. Va.
ADDRESS	COMPLETE ADDRESS
COAL OPERATOR OR COAL OWNER	July 24, 1937
ADDRESS	PROPOSED LOCATION
OWNER OF MINERAL RIGHTS	Harper District
ADDRESS	Roane County
Well No. 3	38° 45' 81° 25'
F. W. Westfall	Farm

GENTLEMEN:

The undersigned well operator is entitled to drill upon the above named farm or tract of land for oil and gas, having fee title thereto, (or as the case may be) under grant or lease dated March 9, 1939

made by F. W. Westfall & Clara Westfall

W. B. Hughes and recorded on the 27th day of April 1939 in the office of the County Clerk for said County in

Book 67, page 130

The enclosed plat was prepared by a competent engineer and shows the proposed location of a well to be drilled for oil and gas by the undersigned well operator on the farm and in the Magisterial District and County above named, determined by survey and courses and distances from two permanent points, or land marks.

The undersigned well operator is informed and believes there are no coal operators operating beds of coal beneath said farm or tract of land on which said well is located, or within 500 feet of the boundaries of the same, who have mapped their workings and filed their maps as required by law, excepting the coal operators or coal owners (if any) above named as addressees.

The above named coal operators or coal owners (if any) are notified that any objections they may desire to make to such proposed location, or which they are required to make by Section 3 of said Code, if the drilling of a well at said proposed location will cause a dangerous condition in or about their respective coal mines, must be received by, or filed with the Department of Mines within ten days from the receipt of a copy of this notice and accompanying plat by said Department. Said coal operators are further notified that forms for use in making such objections will be furnished to them by the Department of Mines promptly on request and that all such objections must set forth as definitely as is reasonably possible the ground or grounds on which such objections are based and indicate the direction and distance the proposed location should be moved to overcome same.

(The next paragraph is to be completed only in Department's copy.)

Copies of this notice and the enclosed plat were mailed by registered mail, or delivered to the above named coal operators or coal owners at their above shown respective address day before, or on the same day with the mailing or delivery of this copy to the Department of Mines at Charleston, West Virginia.

Very truly yours,

W. B. Hughes

107 Water St.

Spencer,

West Virginia


Address
of
Well Operator

*Section 3. If no such objections be filed, or be found by the department of mines, within said period of ten days from the receipt of said notice and plat by the department of mines, to said proposed location, the department shall forthwith issue to the well operator a drilling permit reciting the filing of such plat, that no objections have been made by the coal operators to the location, or found thereto by the department, and that the same is approved and the well operator authorized to proceed to drill at said location.

JAMES P. PETERSON COMPANY, CHARLESTON, W. VA.

ROA-506

08/28/2026

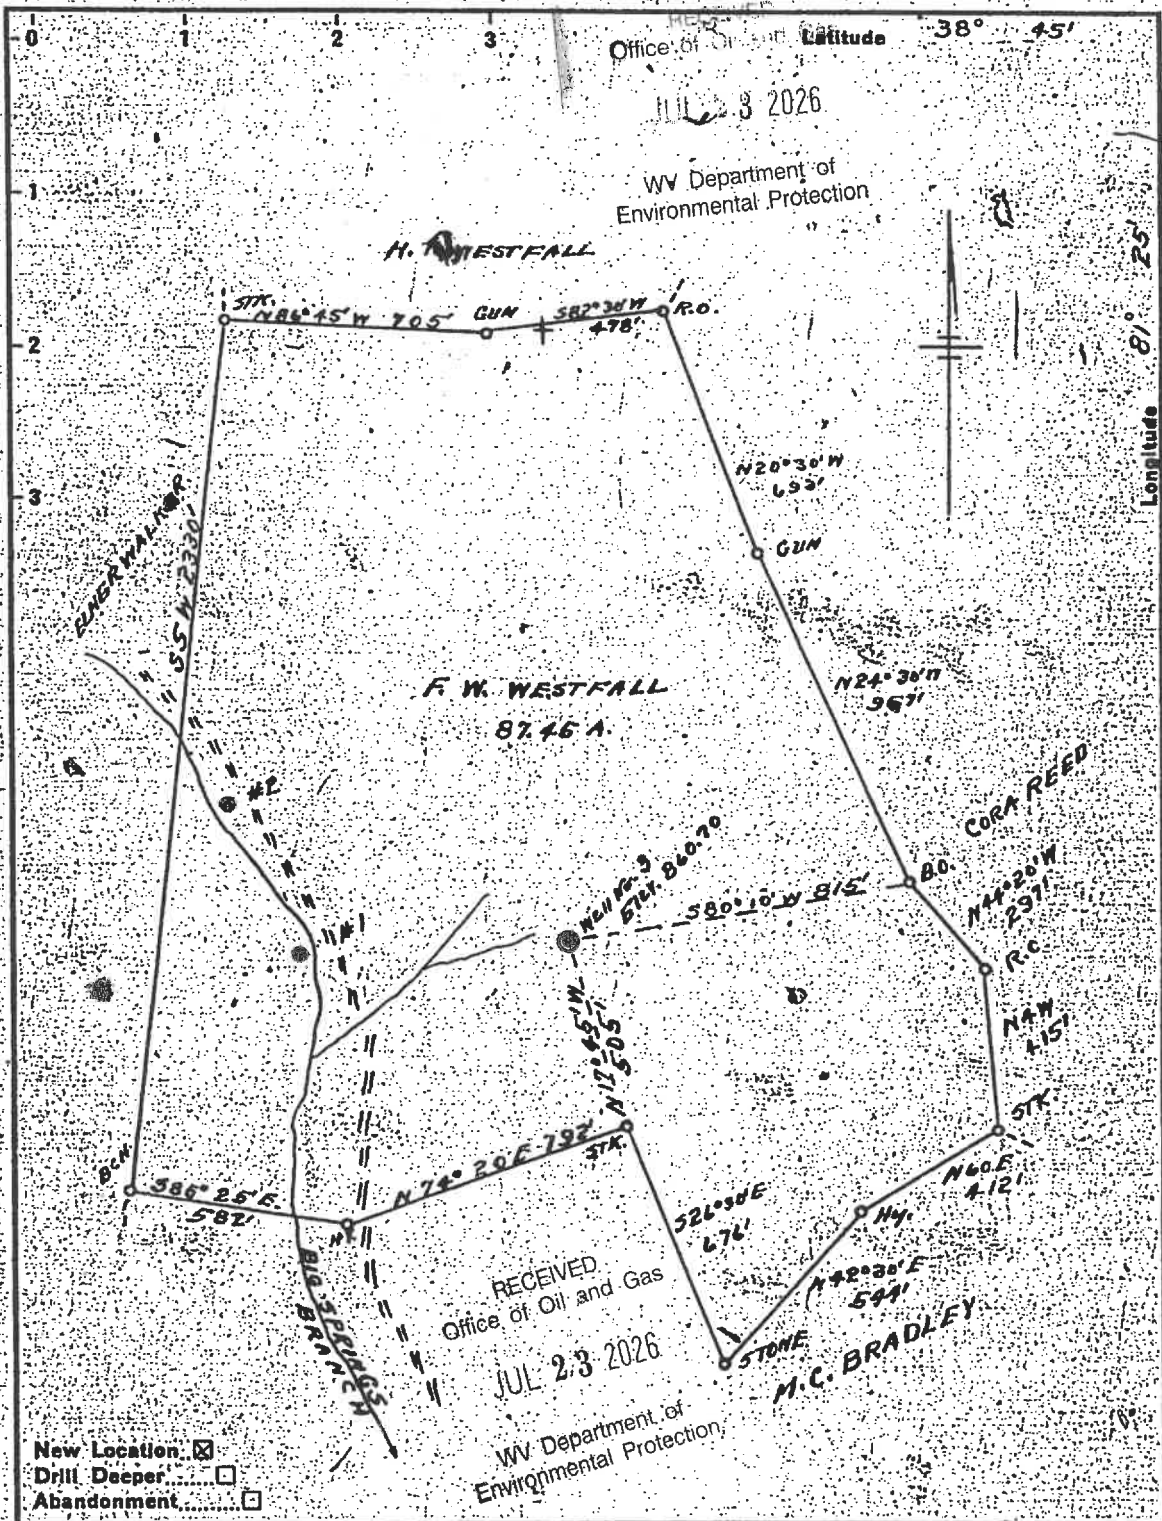

Company	W.B. HUGHES
Address	SPENCER, W.VA.
Farm	F.W. WESTFALL
Tract	Acres 87.45 Lease No.
Well (Farm) No.	3 Serial No.
Elevation (Spirit Level)	860.70
Quadrangle	WALTON
County	ROANE District HARPER
Engineer	L.T. R.
Engineer's Registration No.	804
File No.	Drawing No.
Date 7-22-47	Scale 1" = 400'

STATE OF WEST VIRGINIA
DEPARTMENT OF MINES
OIL AND GAS DIVISION
CHARLESTON

WELL LOCATION MAP

FILE NO. ROA-506

No Well Record

+ Denotes location of well on United States Topographic Maps; scale 1 to 62,500; latitude and longitude lines being represented by border lines as shown.

- Denotes one inch spaces on border line of original tracing.

08/28/2026

RECEIVED
Office of Oil and Gas
JUL 23 2026

WV Department of
Environmental Protection

1) Date: 07/03/2026
2) Operator's Well Number
FW WESTFALL 3
3) API Well No.: 47 - 087 - 00506

STATE OF WEST VIRGINIA
DEPARTMENT OF ENVIRONMENTAL PROTECTION, OFFICE OF OIL AND GAS
NOTICE OF APPLICATION TO PLUG AND ABANDON A WELL

4) Surface Owner(s) to be served:	5) (a) Coal Operator
(a) Name Address SPENCER, WV 25276	Name Address
(b) Name Address	(b) Coal Owner(s) with Declaration Name Address
(c) Name Address	Name Address
6) Inspector Address Telephone	(c) Coal Lessee with Declaration Name Address
Cruise Lawson 347 Main St. Spencer, WV 25276 (681)467-9141	


TO THE PERSONS NAMED ABOVE: You should have received this Form and the following documents:

- (1) The application to Plug and Abandon a Well on Form WW-4B, which sets out the parties involved in the work and describes the well its and the plugging work order; and
- (2) The plat (surveyor's map) showing the well location on Form WW-6.

The reason you received these documents is that you have rights regarding the application which are summarized in the instructions on the reverses side. However, you are not required to take any action at all.

Take notice that under Chapter 22-6 of the West Virginia Code, the undersigned well operator proposes to file or has filed this Notice and Application and accompanying documents for a permit to plug and abandon a well with the Chief of the Office of Oil and Gas, West Virginia Department of Environmental Protection, with respect to the well at the location described on the attached Application and depicted on the attached Form WW-6. Copies of this Notice, the Application, and the plat have been mailed by registered or certified mail or delivered by hand to the person(s) named above (or by publication in certain circumstances) on or before the day of mailing or delivery to the Chief.

Well Operator UNKNOWN-WV DEP PAID PLUGGING CONTRACT
By: JASON HARMON
Its: WV DEP OFFICE OF OIL AND GAS CHEIF
Address: 601 57TH ST. SOUTH EAST
CHARLESTON, WV 25304
Telephone:

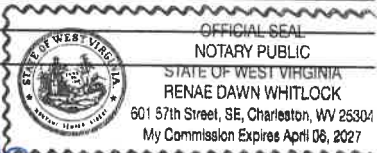

Subscribed and sworn before me this August 2026 day of
My Commission Expires September 6, 2027
Notary Public

Oil and Gas Privacy Notice

The Office of Oil and Gas processes your personal information, such as name, address and phone number, as a part of our regulatory duties. Your personal information may be disclosed to other State agencies or third parties in the normal course of business or as needed to comply with statutory or regulatory requirements, including Freedom of Information Act requests. Our office will appropriately secure your personal information. If you have any questions about our use of your personal information, please contact DEP's Chief Privacy Officer at depprivacyofficer@wv.gov.

08/28/2026

RECEIVED
Office of Oil and Gas

JUL 23 2026

WV Department of
Environmental Protection

9589 0710 5270 3932 1231 58

**U.S. Postal Service™
CERTIFIED MAIL® RECEIPT**
Domestic Mail Only

For delivery information, visit our website at www.usps.com®.

OFFICIAL USPS

Certified Mail Fee	\$ 5.55
Extra Services & Fees (check box, add fee as appropriate)	\$ 4.65
☐ Return Receipt (hardcopy)	\$
☐ Return Receipt (electronic)	\$
☐ Certified Mail Restricted Delivery	\$
☐ Adult Signature Required	\$
☐ Adult Signature Restricted Delivery	\$
Postage	\$ 2.27
Total Postage and Fees	\$ 12.47

Sent To CRAIGFIELD FARM
Street and Apt. No., or PO Box No. PO Box 989
City, State, ZIP+4® SPENCER, WV 25276

PS Form 3800, January 2023 PSN 7530-02-000-9047 See Reverse for Instructions

JUL 22 2026
Postmark Here
USPS

08/28/2026

SURFACE OWNER WAIVER

Operator's Well
Number

FW WESTFALL 3

INSTRUCTIONS TO SURFACE OWNERS NAMED ON PAGE WW4-A

The well operator named on page WW-4A is applying for a permit from the State to plug and abandon a well. (Note: If the surface tract is owned by more than three persons, then these materials were served on you because your name appeared on the Sheriff's tax ticket on the land or because you actually occupy the surface tract. In either case, you may be the only owner who will actually receive these materials.) See Chapter 22 of the West Virginia Code. Well work permits are valid for 24 months. If you do not own any interest in the surface tract, please forward these materials to the true owner immediately if you know who it is. Also, please notify the well operator and the Office of Oil and Gas.

NOTE: YOU ARE NOT REQUIRED TO FILE ANY COMMENT.
WHERE TO FILE COMMENTS AND OBTAIN ADDITIONAL INFORMATION:

Chief, Office of Oil and Gas
Department of Environmental Protection
601 57th St. SE
Charleston, WV 25304
(304) 926-0450

RECEIVED
Office of Oil and Gas

JUL 23 2026

WV Department of
Environmental Protection

Time Limits and methods for filing comments. The law requires these materials to be served on or before the date the operator files his Application. You have **FIVE (5) DAYS** after the filing date to file your comments. Comments must be filed in person or received in the mail by the Chief's office by the time stated above. You may call the Chief's office to be sure of the date. Check with your postmaster to ensure adequate delivery time or to arrange special expedited handling. If you have been contacted by the well operator and you have signed a "voluntary statement of no objection" to the planned work described in these materials, then the permit may be issued at any time.

Comments must be in writing. Your comments must include your name, address and telephone number, the well operator's name and well number and the approximate location of the proposed well site including district and county from the application. You may add other documents, such as sketches, maps or photographs to support your comments.

The Chief has the power to deny or condition a well work permit based on comments on the following grounds:

- 1) The proposed well work will constitute a hazard to the safety of persons.
- 2) The soil erosion and sediment control plan is not adequate or effective;
- 3) Damage would occur to publicly owned lands or resources;
- 4) The proposed well work fails to protect fresh water sources or supplies;
- 5) The applicant has committed a substantial violation of a previous permit or a substantial violation of one or more of the rules promulgated under Chapter 22, and has failed to abate or seek review of the violation..."

If you want a copy of the permit as it is issued or a copy of the order denying the permit, you should request a copy from the Chief.

VOLUNTARY STATEMENT OF NO OBJECTION

I hereby state that I have read the instructions to surface owners and that I have received copies of a Notice and Application For A Permit To Plug And Abandon on Forms WW-4A and WW-4B, and a survey plat.

I further state that I have no objection to the planned work described in these materials, and I have no objection to a permit being issued on those materials.

FOR EXECUTION BY A NATURAL PERSON
ETC.

FOR EXECUTION BY A CORPORATION,

Signature	Date	Name	
		By	
		Its	Date
		Signature	Date

08/28/2026

API No.47-087-00506

Farm NameFW West Fall

Well No.3

RECEIVED
Office of Oil and Gas

JUL 23 2026

WV Department of
Environmental Protection

INSTRUCTIONS TO COAL OPERATORS
OWNERS AND LESSEE

The well operator named on the obverse side of WW-4 (B) is about to abandon the well described in the enclosed materials and will commence the work of plugging and abandoning said well on the date the inspector is notified. Which date shall not be less then five days after the day on which this notice and application so mailed is received, or in due course should be received by the Department of Environmental Protection Office of Oil & Gas.

This notice and application is given to you in order that your respective representatives may be present at the plugging and filling of said well. You are further notified that whether you are represented or not the operator will proceed to plug and fill said well in the manner required by Section 24, Article 6, Chapter 22 of the Code and given in detail on obverse side of this application.

NOTE: If you wish this well to be plugged according to 22-6-24(d) then as per Regulation 35CSR4-13.9 you must complete and return to this office on form OB-16 "Request by Coal Operator, Owner, or Lessee for plugging" prior to the issuance of this plugging permit.

WAIVER

The undersigned coal operator ____/ owner ____/ lessee ____/ of the coal under this well location has examined this proposed plugging work order. The undersigned has no objection to the work proposed to be done at this location, provided, the well operator has complied with all applicable requirements of the West Virginia Code and the governing regulations.

Date:_____

By:_____

Its_____

08/28/2026

STATE OF WEST VIRGINIA
DEPARTMENT OF ENVIRONMENTAL PROTECTION
OFFICE OF OIL AND GAS
FLUIDS/ CUTTINGS DISPOSAL & RECLAMATION PLANRECEIVED
Office of Oil and GasOperator Name UNKNOWN-WV DEP PAID PLUGGING CONTRACT OP Code JUL 23 2026
Watershed (HUC 10) COON CREEK OF THE POCA RIVER Quadrangle WALTON 7.5'
Do you anticipate using more than 5,000 bbls of water to complete the proposed well work? Yes ☐ No ☒ WV Department of Environmental ProtectionWill a pit be used? Yes ☐ No ☒If so, please describe anticipated pit waste: PRODUCTION FLUID AND CEMENT RETURNSWill a synthetic liner be used in the pit? Yes ☐ No ☐ If so, what ml? _____

Proposed Disposal Method For Treated Pit Wastes:

- ☐ Land Application (if selected provide a completed form WW-9-GPP)
☐ Underground Injection (UIC Permit Number _____)
☐ Reuse (at API Number _____)
☒ Off Site Disposal (Supply form WW-9 for disposal location)
☐ Other (Explain _____)

Will closed loop system be used? If so, describe: ABOVE GROUND STEEL PIT

Drilling medium anticipated for this well (vertical and horizontal)? Air, freshwater, oil based, etc. _____

-If oil based, what type? Synthetic, petroleum, etc. _____

Additives to be used in drilling medium? _____

Drill cuttings disposal method? Leave in pit, landfill, removed offsite, etc. _____


-If left in pit and plan to solidify what medium will be used? (cement, lime, sawdust) _____

-Landfill or offsite name/permit number? _____

Permittee shall provide written notice to the Office of Oil and Gas of any load of drill cuttings or associated waste rejected at any West Virginia solid waste facility. The notice shall be provided within 24 hours of rejection and the permittee shall also disclose where it was properly disposed.

I certify that I understand and agree to the terms and conditions of the GENERAL WATER POLLUTION PERMIT issued on April 1, 2016, by the Office of Oil and Gas of the West Virginia Department of Environmental Protection. I understand that the provisions of the permit are enforceable by law. Violations of any term or condition of the general permit and/or other applicable law or regulation can lead to enforcement action.

I certify under penalty of law that I have personally examined and am familiar with the information submitted on this application form and all attachments thereto and that, based on my inquiry of those individuals immediately responsible for obtaining the information, I believe that the information is true, accurate, and complete. I am aware that there are significant penalties for submitting false information, including the possibility of fine or imprisonment.

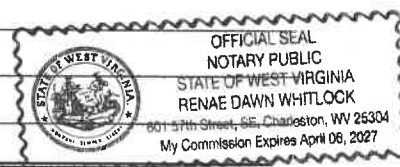Company Official Signature Jason HarmonCompany Official (Typed Name) JASON HARMONCompany Official Title WV DEP OFFICE OF OIL AND GAS CHIEFSubscribed and sworn before me this 10th day of August, 20 26Renae Dawn Whitlock Notary PublicMy commission expires April 6 2027

08/28/2026

Proposed Revegetation Treatment: Acres Disturbed LESS THAN A ACRE Preveg etation pH _____

Lime 3 Tons/acre or to correct to pH 6.5

Fertilizer type 10-20-20

Fertilizer amount 500 lbs/acre

Mulch 2 Tons/acre

RECEIVED
Office of Oil and Gas
JUL 23 2026
WV Department of
Environmental Protection

Seed Mixtures

Temporary

Permanent

Seed Type	lbs/acre
CONTRACTORS MIX	50

Seed Type	lbs/acre
CONTRACTORS MIX	50

Attach:
Maps(s) of road, location, pit and proposed area for land application (unless engineered plans including this info have been provided). If water from the pit will be land applied, provide water volume, include dimensions (L, W, D) of the pit, and dimensions (L, W), and area in acres, of the land application area.

Photocopied section of involved 7.5' topographic sheet.

Plan Approved by: L. A. Cruise Lawson

Comments: ABOVE GROUND STEEL PIT
FOLLOW E&S CONTROL MANUAL

Title: OGG Inspector Date: 7/21/26

Field Reviewed? (☒) Yes (☐) No

STATE OF WEST VIRGINIA
DEPARTMENT OF ENVIRONMENTAL PROTECTION
OFFICE OF OIL AND GAS
GROUNDWATER PROTECTION PLAN

Operator Name: UNKNOWN-WV DEP PAID PLUGGING CONTRACT
Watershed (HUC 10): COON CREEK OF THE POCA RIVER Quad: WALTON 7.5
Farm Name:

1. List the procedures used for the treatment and discharge of fluids. Include a list of all operations that could contaminate the groundwater.

N/A

RECEIVED
Office of Oil and Gas
JUL 23 2026
WV Department of
Environmental Protection

2. Describe procedures and equipment used to protect groundwater quality from the list of potential contaminant sources above.

N/A

3. List the closest water body, distance to closest water body, and distance from closest Well Head Protection Area to the discharge area.

COON CREEK OF THE POCA RIVER

4. Summarize all activities at your facility that are already regulated for groundwater protection.

N/A

5. Discuss any existing groundwater quality data for your facility or an adjacent property.

N/A

6. Provide a statement that no waste material will be used for deicing or fill material on the property.

N/A

7. Describe the groundwater protection instruction and training to be provided to the employees. Job procedures shall provide direction on how to prevent groundwater contamination.

N/A

RECEIVED
Office of Oil and Gas
JUL 23 2026
WV Department of
Environmental Protection

8. Provide provisions and frequency for inspections of all GPP elements and equipment.

N/A

Signature: _____

Date: _____

08/28/2026

JUL 23 2026

WV Department of
Environmental Protection



West Virginia Department of Environmental Protection
Office of Oil and Gas

WELL LOCATION FORM: GPS

API: 47-087-00506 WELL NO.: 3

FARM NAME: FW WESTFALL

RESPONSIBLE PARTY NAME: UNKNOWN-WV DEP PAID PLUGGING

COUNTY: ROANE DISTRICT: HARPER

QUADRANGLE: WALTON 7.5

SURFACE OWNER: CRIHFIELD FARMS INC.

ROYALTY OWNER: UNKNOWN

UTM GPS NORTHING: 4286431.93

UTM GPS EASTING: 457194.38 GPS ELEVATION: 855

The Responsible Party named above has chosen to submit GPS coordinates in lieu of preparing a new well location plat for a plugging permit or assigned API number on the above well. The Office of Oil and Gas will not accept GPS coordinates that do not meet the following requirements:

1. Datum: NAD 1983, Zone: 17 North, Coordinate Units: meters, Altitude: height above mean sea level (MSL) – meters.
2. Accuracy to Datum – 3.05 meters
3. Data Collection Method:

Survey grade GPS ☒ : Post Processed Differential _____
Real-Time Differential ☒

Mapping Grade GPS _____: Post Processed Differential _____
Real-Time Differential _____

4. Letter size copy of the topography map showing the well location.

I the undersigned, hereby certify this data is correct to the best of my knowledge and belief and shows all the information required by law and the regulations issued and prescribed by the Office of Oil and Gas.

Signature Title Date

08/28/2026



WALTON QUAD 1"=2000'

RECEIVED
Office of Oil and Gas
JUL 23 2026
WV Department of Environmental Protection 08/28/2026



097-087-00506

Full version of
eye camera

08/28/2026

Remove or modify

01Jul26 10:16 Ad-hoc

01-Jul-26 10:16:42

-81°29'32.87544" (-81.49247°)

9,738'

Latitude: 38°45'00"

UTM NAD83-17N
N: 4,286,433.054
E: 457,191.776

CRIFIELD FARMS INC.
T.M. 3 PAR. 36
D.B. 497/641

North

SECONDARY ROUTE 30 AKA COON CREEK ROAD

API # 47-087-00337

API # 47-087-00506

TOPO
LOC

S34°03'15"W 96.394' (TIE)

S23°01'25"E 580' +/-

(STONE CORNER)

(N68°E 792')

DAVID CRIFIELD
T.M. 7 PAR. 6
D.B. 584/514

24" HICKORY
BELOW ROAD


API # 47-087-00337

API # 47-087-00458

API # 47-087-00506
ELEV=853.71'

API # 47-087-00402

WELL REFERENCES

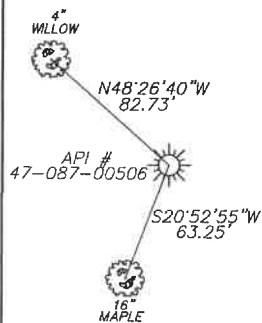

SCALE:
1"=100'

Longitude: 81°27'30"

8,916'

38°43'31.87144" (38.72552°)

FILE # 26R-035_087-00506

DRAWING # 00506

SCALE 1"=200'


MINIMUM DEGREE
OF ACCURACY 1 / 200

PROVEN SOURCE
OF ELEVATION SURVEY GRADE
G.P.S.

I, THE UNDERSIGNED, HEREBY CERTIFY THAT THIS
PLAT IS CORRECT TO THE BEST OF MY KNOWLEDGE AND
BELIEF AND SHOWS ALL THE INFORMATION REQUIRED BY
LAW AND THE REGULATIONS ISSUED AND PRESCRIBED BY
THE DEPARTMENT OF ENVIRONMENTAL PROTECTION.

Signed: Brian W. Lawrence
BRIAN W. LAWRENCE

R.P.E.: L.L.S.: 2056

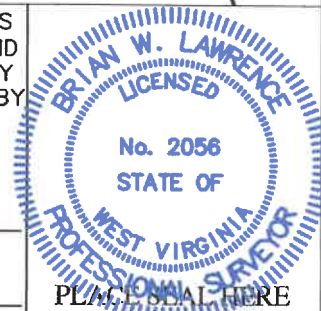

(+) DENOTES LOCATION OF WELL ON
UNITED STATES TOPOGRAPHIC MAPS
WVDEP

OFFICE OF OIL & GAS
601 57TH STREET
CHARLESTON, WV 25304

DATE: 07/09/2026

OPERATORS WELL #: 3

API WELL # 47 087 00506
STATE COUNTY PERMIT

Well Type: ☒ Oil ☐ Waste Disposal ☐ Production ☐ Deep
☒ Gas ☐ Liquid Injection ☐ Storage ☐ Shallow

WATERSHED COON CREEK OF THE POCA RIVER ELEVATION: 853.71'

COUNTY/DISTRICT ROANE/HARPER QUADRANGLE: WALTON 7.5'

SURFACE OWNER CRIFIELD FARMS INC. ACREAGE 87

OIL & GAS ROYALTY OWNER: UNKNOWN ACREAGE 87

DRILL ☐ CONVERT ☐ DRILL DEEPER ☐ REDRILL ☐ FRACTURE OR STIMULATE ☐

PLUG OFF OLD FORMATION ☐ PERFORATE NEW FORMATION ☐ PLUG & ABANDON ☒

CLEAN OUT & REPLUG ☐ OTHER CHANGE ☐ (SPECIFY):

TARGET FORMATION: INJUN ESTIMATED DEPTH: 1900 +/-

WELL OPERATOR UNKNOWN/DEP PLUGGING CONTRACT DESIGNATED AGENT JASON HARMON

Address 601 57TH STREET SOUTHEAST Address 601 57TH STREET SOUTHEAST

City CHARLESTON State WV Zip Code 25304 City CHARLESTON State WV Zip Code 25304

11/10/2016

PLUGGING PERMIT CHECKLIST

47-087-00506

Plugging Permit

RECEIVED
Office of Oil and Gas

JUL 23 2026

WV Department of
Environmental Protection

- ☐ WW-4B
- ☐ WW-4B signed by inspector
- ☐ WW-4A
- ☐ SURFACE OWNER WAIVER or PROOF THAT APPLICATION WAS SENT BY REGISTERED OR CERTIFIED MAIL
- ☐ COAL OWNER/COAL OPERATOR/COAL LESSEE WAIVERS or PROOF THAT APPLICATION WAS SENT BY REGISTERED OR CERTIFIED MAIL
- ☐ WW-9 PAGE 1 (NOTARIZED)
- ☐ WW-9 PAGE 2 with attached drawing of road, location, pit and proposed area for land application
- ☐ WW-9 GPP PAGE 1 and 2 if well effluent will be land applied
- ☐ RECENT MYLAR PLAT OR WW-7
- ☐ WELL RECORDS/COMPLETION REPORT
- ☐ TOPOGRAPHIC MAP OF WELL, SHOWING PIT IF PIT IS USED
- ☐ MUST HAVE VALID BOND IN OPERATOR'S NAME
- ☐ CHECK FOR \$100 IF PIT IS USED

08/28/2026



Kennedy, James P <james.p.kennedy@wv.gov>

plugging permits issued for 4708700416, 00506, 04840, 04842, and 04191.

1 message

Kennedy, James P <james.p.kennedy@wv.gov>

Mon, Aug 24, 2026 at 11:06 AM

To: Cruise A Lawson <cruise.a.lawson@wv.gov>, Terry Rexroad <var304@aol.com>, Alana C Hartman <alana.c.hartman@wv.gov>, ewestfall@wvassessor.com, Henry J Harmon <henry.j.harmon@wv.gov>

To whom it may concern, plugging permits have been issued for 4708700416, 00506, 04840, 04842, and 04191.

--

James Kennedy

Environmental Resource Specialist III / Permitting

WVDEP Office of Oil and Gas

601 57th Street, SE

Charleston, WV 25304

304-926-0499 ext. 45025

james.p.kennedy@wv.gov

5 attachments **4708704191.pdf**
1427K **4708704842.pdf**
1705K **4708704840.pdf**
1428K **4708700416.pdf**
1774K **4708700506.pdf**
2069K**08/28/2026**