

JUL 23 2026

WV Department of
Environmental Protection



West Virginia Department of Environmental Protection
Office of Oil and Gas

WELL LOCATION FORM: GPS

API: 47-087-00506 WELL NO.: 3
FARM NAME: FW WESTFALL
RESPONSIBLE PARTY NAME: UNKNOWN-WV DEP PAID PLUGGING
COUNTY: ROANE DISTRICT: HARPER
QUADRANGLE: WALTON 7.5
SURFACE OWNER: CRIHFIELD FARMS INC.
ROYALTY OWNER: UNKNOWN
UTM GPS NORTHING: 4286431.93
UTM GPS EASTING: 457194.38 GPS ELEVATION: 855

The Responsible Party named above has chosen to submit GPS coordinates in lieu of preparing a new well location plat for a plugging permit or assigned API number on the above well. The Office of Oil and Gas will not accept GPS coordinates that do not meet the following requirements:

1. Datum: NAD 1983, Zone: 17 North, Coordinate Units: meters, Altitude: height above mean sea level (MSL) – meters.
2. Accuracy to Datum – 3.05 meters
3. Data Collection Method:

Survey grade GPS ☒ : Post Processed Differential _____
Real-Time Differential ☒

Mapping Grade GPS _____: Post Processed Differential _____
Real-Time Differential _____

4. Letter size copy of the topography map showing the well location.

I the undersigned, hereby certify this data is correct to the best of my knowledge and belief and shows all the information required by law and the regulations issued and prescribed by the Office of Oil and Gas.

Signature Title Date

08/28/2026



Walton Quad 1"=2000'

RECEIVED
Office of Oil and Gas

JUL 23 2026

WV Department of Environmental Protection 08/28/2026



097-087-00506


Full version of
eye camera

08/28/2026

Remove or modify

01Jul26 10:16 Ad-hoc

01-Jul-26 10:16:42

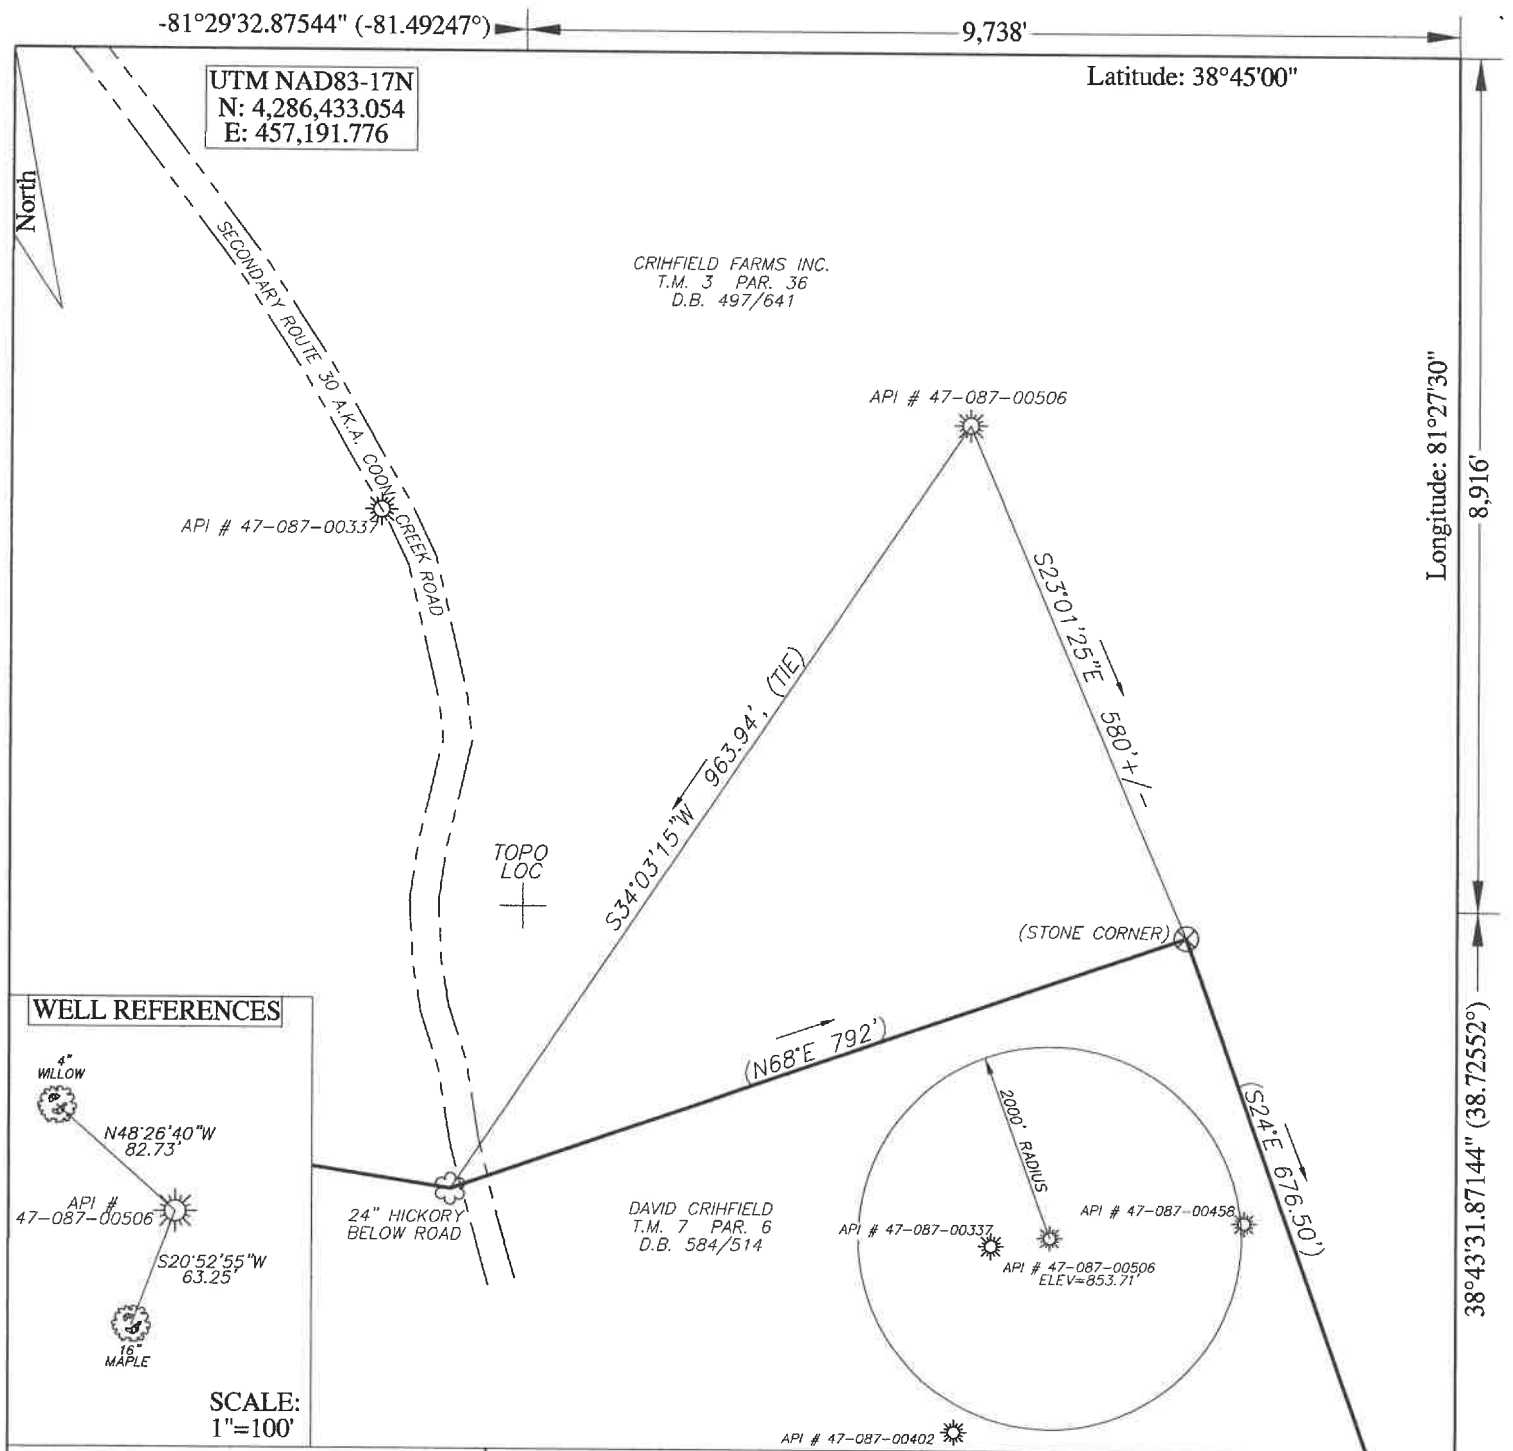

FILE # <u>26R-035_087-00506</u>	I, THE UNDERSIGNED, HEREBY CERTIFY THAT THIS PLAT IS CORRECT TO THE BEST OF MY KNOWLEDGE AND BELIEF AND SHOWS ALL THE INFORMATION REQUIRED BY LAW AND THE REGULATIONS ISSUED AND PRESCRIBED BY THE DEPARTMENT OF ENVIRONMENTAL PROTECTION.		
DRAWING # <u>00506</u>	Signed: <u>Brian W. Lawrence</u> BRIAN W. LAWRENCE		
SCALE <u>1"=200'</u>	R.P.E.: _____ L.L.S.: <u>2056</u>		
MINIMUM DEGREE OF ACCURACY <u>1 / 200</u>	PLACE SEAL HERE		
PROVEN SOURCE OF ELEVATION <u>SURVEY GRADE G.P.S.</u>	DATE: <u>07/09/2026</u>		
OFFICE OF OIL & GAS 601 57TH STREET CHARLESTON, WV 25304			
WELL TYPE: ☒ Oil ☐ Waste Disposal ☐ Production ☐ Deep ☒ Gas ☐ Liquid Injection ☐ Storage ☐ Shallow			
WATERSHED <u>COON CREEK OF THE POCA RIVER</u> ELEVATION: <u>853.71'</u>			
COUNTY/DISTRICT <u>ROANE/HARPER</u> QUADRANGLE: <u>WALTON 7.5'</u>			
SURFACE OWNER <u>CRIFIELD FARMS INC.</u> ACREAGE <u>87</u>			
OIL & GAS ROYALTY OWNER: <u>UNKNOWN</u> ACREAGE <u>87</u>			
DRILL ☐ CONVERT ☐ DRILL DEEPER ☐ REDRILL ☐ FRACTURE OR STIMULATE ☐			
PLUG OFF OLD FORMATION ☐ PERFORATE NEW FORMATION ☐ PLUG & ABANDON ☒			
CLEAN OUT & REPLUG ☐ OTHER CHANGE ☐ (SPECIFY): _____			
TARGET FORMATION: <u>INJUN</u> ESTIMATED DEPTH: <u>1900 +/-</u>			
WELL OPERATOR <u>UNKNOWN/DEP PLUGGING CONTRACT</u> DESIGNATED AGENT <u>JASON HARMON</u>			
Address <u>601 57TH STREET SOUTHEAST</u> Address <u>601 57TH STREET SOUTHEAST</u>			
City <u>CHARLESTON</u> State <u>WV</u> Zip Code <u>25304</u> City <u>CHARLESTON</u> State <u>WV</u> Zip Code <u>25304</u>			