



Well No. S-G-1
Farm Spencer
API # 47 - 087 - 3649
Date May 11, 1982

STATE OF WEST VIRGINIA
OFFICE OF OIL AND GAS - DEPARTMENT OF MINES

OIL AND GAS WELL PERMIT APPLICATION

WELL TYPE: Oil / Gas /
(If "Gas", Production / Underground storage / Deep / Shallow /

LOCATION: Elevation: 1018 Watershed: Duck Run
District: Smithfield County: Roane Quadrangle: Tariff

WELL OPERATOR: Stonestreet Lands Company DESIGNATED AGENT: O. V. Stonestreet
Address: P.O. Box 350 Address: P.O. Box 350
Spencer, WV 25276 Spencer, WV

OIL AND GAS ROYALTY OWNER: Charles Spencer, Heirs COAL OPERATOR: None
Address: Looneyville, Address: _____
West Virginia

Acreage: 43.5

SURFACE OWNER: Kettie Spencer COAL OWNER(S) WITH DECLARATION ON RECORD:
Address: Looneyville, NAME: None
West Virginia Address: _____

Acreage: 43.5

FIELD SALE (IF MADE) TO: NAME: _____
NAME: Not made Address: _____
Address: _____

OIL AND GAS INSPECTOR TO BE NOTIFIED:

NAME: _____
Address: _____
Telephone: _____
MR. DEO MACE
Rt. 1, Box 5
Sand Ridge, W.Va. 25274
PH: 655-7398

RECEIVED

AUG 10 1982

OIL & GAS DIVISION

DEPT. OF MINES

The undersigned well operator is entitled to operate for oil or gas purposes at the above location under a deed / lease / other contract / dated March 1, 1982, to the undersigned well operator from Myles Spencer, et al.

(If said deed, lease, or other contract has been recorded:)

Recorded on March 11, 1982, in the office of the Clerk of County Commission of Roane County, West Virginia, in 164 Book at page 256. A permit is requested as follows:

PROPOSED WORK: Drill / Drill Deeper / Redrill / Fracture or stimulate / Plug off old formation / Perforate new formation / Other physical change in well (specify) _____

--planned as shown on the work order on the reverse side hereof.

The above named coal operator, coal owner(s), and coal lessee are hereby notified that any objection they wish to make or are required to make by Code §22-4-3 must be filed with the Department of Mines within fifteen (15) days after receipt of this Application by the Dept. Copies of this Permit Application and the enclosed plat and reclamation plan have been mailed by registered mail or delivered by hand to the above named coal operator, coal owner(s), and coal lessees on or before the day of the mailing or delivery of this Application to the Department of Mines at Charleston, West Virginia.

09/15/2023

PLEASE SUBMIT COPIES OF ALL GEOPHYSICAL LOGS DIRECTLY TO:
WEST VIRGINIA OIL AND GAS CONSERVATION COMMISSION
1613 WASHINGTON ST., E.
CHARLESTON, WV 25311
Telephone - 304/348-3092

Stonestreet Lands Company
Well Operator
By: [Signature]
Its: President

BLANKET BOND /

PROPOSED WORK ORDER

THIS IS AN ESTIMATE ONLY:
ACTUAL INFORMATION MUST BE SUBMITTED ON FORM IV-35 UPON COMPLETION

DRILLING CONTRACTOR (IF KNOWN) Not known at this time

Address _____

GEOLOGICAL TARGET FORMATION ~~Big Injun~~ Shale
Estimated depth of completed well 5290 feet. Rotary X / Cable tools ___ /
Approximate water strata depths: Fresh, 70 feet; salt, ___ feet.
Approximate coal seam depths: None
Is coal being mined in this area: Yes ___ / No X /

CASING AND TUBING PROGRAM

CASING OR TUBING TYPE	SPECIFICATIONS					FOOTAGE INTERVALS		CEMENT FILL- UP OR SACKS Cubic ft.	PACKERS
	Size	Grade	Weight per ft	New	Used	For Drill- ling	Left in Well		
Conductor									Kinds
Fresh water	8 5/8	T & C	28.55		X	210	210	Cement to surface	Sizes
Coal									
Intermed.	7	J-55	23 1b	X		2300	2300	Into Salt Sand	
Production	4 1/2	K-55	10.5	X			5290	Into the Salt Sand	Depth set
Tubing									
Liners									Perforations:
									Top Bottom

NOTE: Regulation 7.02 of the Department of Mines provides that the original and four copies of Form IV-2 must be filed with the Department, accompanied by (i) a plat in the form prescribed by Regulation 11, (ii) a bond in one of the forms prescribed by Regulation 12, or in lieu thereof the other security allowed by Code §22-4-2, (iii) Form IV-9, "Reclamation Plan" applicable to the reclamation required by Code §22-4-12b and Regulation 23, (iv) unless previously paid on the same well, the fee required by Code §22-4-12a, and (v) if applicable, the consent required by Code §22-4-8a from the owner of any water well or dwelling within 200 feet of the proposed well.

A separate Form IV-2 shall not be required for fracturing or stimulating a well where fracturing or stimulating is to be part of the work for which a permit is sought and is noted as such on the Form IV-2 filed in connection therewith.

THIS PERMIT MUST BE POSTED AT THE WELL SITE.
ALL PROVISIONS BEING IN ACCORDANCE WITH CHAPTER 22,
ARTICLE 4 OF THE W. VA. CODE, THE LOCATION IS HERESY
APPROVED FOR drilling **. THIS PERMIT SHALL EXPIRE**
IF OPERATIONS HAVE NOT COMMENCED BY 4-12-83 **:**
BY [Signature]

The following waiver must be completed by the coal operator and by any coal owner or coal lessee who has recorded a declaration under Code §22-4-20, if the permit is to be issued within fifteen (15) days of receipt thereof:

W A I V E R

The undersigned coal operator ___ / owner ___ / lessee ___ / of the coal under this well location has examined this proposed well location. If a mine map exists which covers the area of the well location, the well location has been added to the mine map. The undersigned has no objection to the work proposed to be done at this location, provided the well operator has complied with all applicable requirements of the West Virginia Code and the governing regularions.

09/15/2023

Date: _____, 19____.

By: _____

Its: _____

BLANKET BOND



State of West Virginia

Department of Mines

Oil and Gas Division

Charleston 25305

Roa-3649

Yes / No / The right to extract, produce or market the oil or gas is based upon a lease or leases or other continuing contract or contracts providing for flat well royalty or any similar provision for compensation to the owner of the oil or gas in place which is not inherently related to the volume of oil and gas so extracted, produced or marketed.

If the answer to this question is yes, you may use this affidavit.

Well No. S-G-1

Farm: Spencer

Date: May 11, 1982

Well Operator: Stonestreet Lands Company
P.O. Box 350
Spencer, WV 25276

RECEIVED

AUG 10 1982

OIL & GAS DIVISION
DEPT. OF MINES

09/15/2023



IV-9
(Rev 8-81)

DATE June 4, 1982

WELL NO. S-G-1

State of West Virginia

API NO. 47 - 087 - 3649

Department of Mines
Oil and Gas Division

CONSTRUCTION AND RECLAMATION PLAN

COMPANY NAME Stonestreet Lands Company
Address P.O. Box 350, Spencer, WV 25276
Telephone 927-2800

DESIGNATED AGENT O.V. Stonestreet
Address P.O. Box 350, Spencer, WV 25276
Telephone 927-2800

LANDOWNER Kettie Spencer

SOIL CONS. DISTRICT Little Kanawha

Revegetation to be carried out by Stonestreet Lands Company (Agent)

This plan has been reviewed by Little Kanawha SCD. All corrections and additions become a part of this plan:

6-5-82

(Date)

Jarrett Newton
(SCD Agent)

ACCESS ROAD

LOCATION

Structure Culvert (A)

Structure Diversion Terrace (Temporary) (1)

Spacing See Sketch

Material Earth

Page Ref. Manual 2-7

Page Ref. Manual 2-12

Structure Cross Ditch (B)

Structure Sediment Barrier (2)

Spacing See Sketch

Material Rock ~~& Brush~~

Page Ref. Manual 2-1

Page Ref. Manual 2-16

Structure Drainage Ditch

Structure _____ (3)

Spacing N/A

Material _____

Page Ref. Manual 2-12

Page Ref. Manual _____

RECEIVED
AUG 10 1982
OIL & GAS DIVISION
DEPT. OF MINES

All structures should be inspected regularly and repaired if necessary. All commercial timber is to be cut and stacked and all brush and small timber to be cut and removed from the site before dirt work begins.

REVEGETATION

Treatment Area I

Treatment Area II

Lime _____ Tons/acre
or correct to pH 6.5
Fertilizer 500 lbs/acre
(10-20-20 or equivalent)
Mulch Hay 2 Tons/acre
Seed* KY 31 50 lbs/acre

lbs/acre
lbs/acre

Lime _____ Tons/acre
or correct to pH 6.5
Fertilizer 500 lbs/acre
(10-20-20 or equivalent)
Mulch Hay 2 Tons/acre
Seed* KY 31 50 lbs/acre

lbs/acre
lbs/acre

*Inoculate all legumes such as vetch, trefoil and clovers with the proper bacteria. Inoculate with 3X recommended amount. 09/15/2023

PLAN PREPARED BY Margaret J. Chase

ADDRESS P.O. Box 350
Spencer, W. Va. 25276

PHONE NO. 927-2800

NOTES: Please request landowners' cooperation to protect new seedling for one growing season. Attach separate sheets as necessary for comments.



RECEIVED

AUG 10 1982

OIL & GAS DIVISION
DEPT. OF MIN.

09/15/2023

STATE OF WEST VIRGINIA
OFFICE OF OIL AND GAS
NOTICE OF EXPIRED PERMIT

RECEIVED
JAN 3 - 1985
OIL & GAS DIVISION
DEPT. OF MINES

Permit number: 47- 87-3649 County: ROANE
Company: STONESTREET LANDS Farm: KETTIE SPENCER #S-G-1
Date: 27-Nov-84 Well no.:
Date issued: 8/12/82 Date expired: / / 0

No Work was done

I have inspected the above wellsite and found no well work done. Please
cancel this well work permit.

Signed: *Homer H. Dougherty*
Date: *12/26/84*



State of West Virginia

BARTON B. LAY, JR.
DEPUTY DIRECTOR

Department of Mines
Oil and Gas Division
Charleston 25305
January 18, 1985

THEODORE M. STREIT
ADMINISTRATOR

Stonestreet Lands Company
P.O. Box 350
Spencer, WVa. 25276

In Re: Permit No:	<u>087-3649</u>
Farm:	<u>Kettie Spencer</u>
Well No:	<u>S-G-1</u>
District:	<u>Smithfield</u>
County:	<u>Roane</u>
Issued:	<u>8/82</u>

Gentlemen:

The FINAL INSPECTION REPORT for the above captioned well has been received in this office. Only the column checked below applies:

XXXXX The well designated by the above captioned permit number has been released under your Blanket Bond. (PERMIT CANCELLED - NEVER DRILLED)

Please return the enclosed cancelled single bond which covered the well designated by the above permit number to the surety company who executed said bond in your behalf, in order that they may give you credit on their records.

Your well record was received and reclamation requirements approved. In accordance with Chapter 22, Article 4, Section 2, the above captioned well will remain under bond coverage for life of the well.


Very truly yours,

Theodore M. Streit, Administrator
Dept. Mines-Office of Oil & Gas

TMS/

09/15/2023

7/11/82

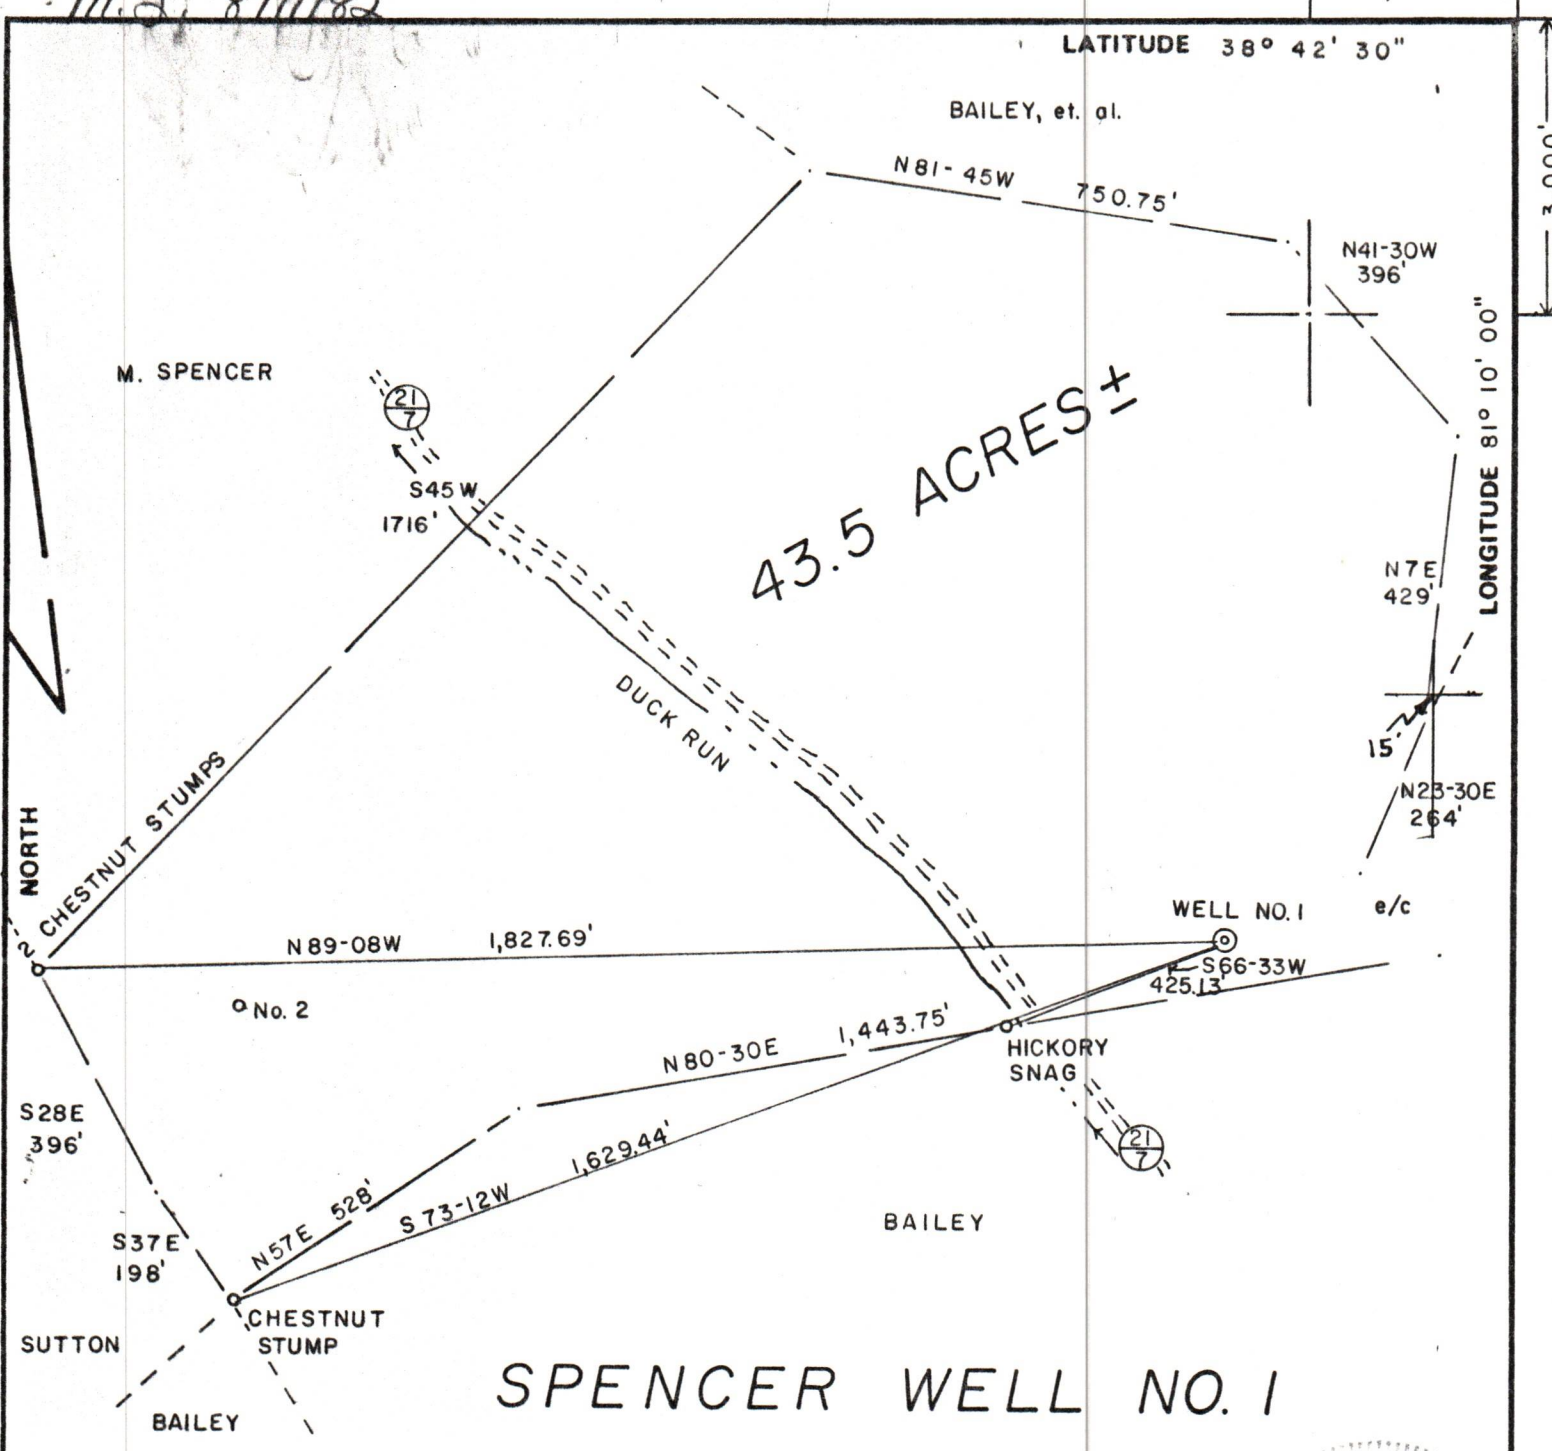

FILE NO. 7-27 Spencer
 DRAWING NO. _____
 SCALE 1" = 300'
 MINIMUM DEGREE OF ACCURACY 1/200
 PROVEN SOURCE OF ELEVATION TOP OF KNOB
 ELEV. 1297'

I THE UNDERSIGNED, HEREBY CERTIFY THAT THIS PLAT IS CORRECT TO THE BEST OF MY KNOWLEDGE AND BELIEF AND SHOWS ALL THE INFORMATION REQUIRED BY LAW AND THE REGULATIONS ISSUED AND PRESCRIBED BY THE DEPARTMENT OF MINES.
 (SIGNED) Gregory A. Smith
 R.P.E. _____ L.L.S. 677

GREGORY A. SMITH
 LICENSED
 No. 677
 LAWYER
 PLACE SEAL HERE

(+) DENOTES LOCATION OF WELL ON UNITED STATES TOPOGRAPHIC MAPS
 FORM IV-6 (8-78)



STATE OF WEST VIRGINIA
 DEPARTMENT OF MINES
 OIL AND GAS DIVISION

DATE MAY 3, 1982
 OPERATOR'S WELL NO. S-6-1
 API WELL NO. 47-087-3649
 STATE WV COUNTY ROANE PERMIT 3649

Cancelled

WELL TYPE: OIL ___ GAS X LIQUID INJECTION ___ WASTE DISPOSAL ___
 (IF "GAS,") PRODUCTION X STORAGE ___ DEEP ___ SHALLOW X
 LOCATION: ELEVATION 1018' WATER SHED DUCK RUN
 DISTRICT SMITHFIELD COUNTY ROANE
 QUADRANGLE TARIEFF 7.5'
 SURFACE OWNER KETTIE SPENCER ACREAGE 43.5
 OIL & GAS ROYALTY OWNER CHARLES SPENCER HEIRS LEASE ACREAGE 43.5
 LEASE NO. _____
 PROPOSED WORK: DRILL X CONVERT ___ DRILL DEEPER ___ REDRILL ___ FRACTURE OR STIMULATE ___ PLUG OFF OLD FORMATION ___ PERFORATE NEW FORMATION ___ OTHER PHYSICAL CHANGE IN WELL (SPECIFY) _____
 PLUG AND ABANDON ___ CLEAN OUT AND REPLUG ___
 TARGET FORMATION MARCELLUS ESTIMATED DEPTH 5290'
 WELL OPERATOR STONESTREET LAND CO. DESIGNATED AGENT O. V. STONESTREET
 ADDRESS P.O. BOX 350 ADDRESS P.O. BOX 350
SPENCER, WV 25276 SPENCER, WV 25276

09/15/2023

ROANE - 3649