



1) Date: June 1, 1983  
 2) Operator's Well No. 249-3  
 3) API Well No. 47 - 87 - 3820  
 State County Permit

DRILLING CONTRACTOR:

Unknown

STATE OF WEST VIRGINIA  
 DEPARTMENT OF MINES, OIL AND GAS DIVISION

OIL AND GAS WELL PERMIT APPLICATION

- 4) WELL TYPE: A Oil  / Gas   
 B (If "Gas", Production  / Underground storage  / Deep  / Shallow )
- 5) LOCATION: Elevation: 1038' Watershed: Beard Hollow  
 District: Harper County: Roane Quadrangle: Walton W.V. 7 1/2
- 6) WELL OPERATOR Key Oil, Inc.  
 Address P.O. Box 709  
 Spencer, W.Va. 25276
- 7) OIL & GAS ROYALTY OWNER Walter Melton  
 Address Box 53  
 Blue Creek W.V. 24026  
 Acreage 130
- 8) SURFACE OWNER Same as Royalty Owner  
 Address \_\_\_\_\_  
 Acreage 130
- 9) FIELD SALE (IF MADE) TO:  
 Address \_\_\_\_\_
- 10) OIL & GAS INSPECTOR TO BE NOTIFIED  
 Name Homer H. Dougherty  
 Address Linden Route, Box 3-A  
 Looneyville, WV 25259
- 11) DESIGNATED AGENT Joe McLaughlin  
 Address P.O. Box 709  
 Spencer, W.Va. 25276
- 12) COAL OPERATOR None  
 Address \_\_\_\_\_
- 13) COAL OWNER(S) WITH DECLARATION ON RECORD:  
 Name None  
 Address \_\_\_\_\_
- 14) COAL LESSEE WITH DECLARATION ON RECORD:  
 Name None  
 Address \_\_\_\_\_
- 15) PROPOSED WORK: Drill  / Drill deeper  / Redrill  / Fracture or stimulate   
 Plug off old formation  / Perforate new formation   
 Other physical change in well (specify) \_\_\_\_\_
- 16) GEOLOGICAL TARGET FORMATION, Marcellus Shale
- 17) Estimated depth of completed well, 5700 feet
- 18) Approximate water strata depths: Fresh, 200' 638 feet; salt, 700 feet.
- 19) Approximate coal seam depths: None Is coal being mined in the area? Yes  No

RECEIVED  
 JUN - 8 1983  
 OIL & GAS DIVISION  
 DEPT. OF MINES

20) CASING AND TUBING PROGRAM

CASING OR TUBING TYPE	SPECIFICATIONS					FOOTAGE INTERVALS		CEMENT FILL-UP OR SACKS (Cubic feet)	PACKERS
	Size	Grade	Weight per ft.	New	Used	For drilling	Left in well		
Conductor									Kinds
Fresh water	9 5/8	H-40	32.3	X		300' 700	300' 700	To surface	By Rule 15-205
Coal									Sizes
Intermediate	7	J-55	23	X		2,200'	2,200'	To surface	
Production	4 1/2	J-55	10.5	X		5,700'	5,700'	As needed	Depths set
Tubing									
Liners									Perforations: Top Bottom

21) EXTRACTION RIGHTS

Check and provide one of the following:

- Included is the lease or leases or other continuing contract or contracts by which I hold the right to extract oil or gas.  
 The requirement of Code 22-4-1(c) (1) through (4). (See reverse side for specifics.)

22) ROYALTY PROVISIONS

Is the right to extract, produce or market the oil or gas based upon a lease or other continuing contract or contracts providing for flat well royalty or any similar provision for compensation to the owner of the oil or gas in place which is not inherently related to the volume of oil or gas so extracted, produced or marketed? Yes  No

If the answer above is No, nothing additional is needed. If the answer is Yes, you may use Affidavit Form IV-60.

23) Required Copies (See reverse side.)

24) Copies of this Permit Application and the enclosed plat and reclamation plan have been mailed by registered mail or delivered by hand to the above named coal operator, coal owner(s), and coal lessee on or before the day of the mailing or delivery of this Permit Application to the Department of Mines at Charleston, West Virginia.

Notary: Charles Lewis Maxwell  
 My Commission Expires November 9, 1992

Signed: Joe M. Laughlin  
 Its: President

47-087-3820

OFFICE USE ONLY  
 DRILLING PERMIT

August 10, 1983

Permit number \_\_\_\_\_

09/15/2023

Date

This permit covering the well operator and well location shown below is evidence of permission granted to drill in accordance with the pertinent legal requirements subject to the conditions contained herein and on the reverse hereof. Notification must be given to the District Oil and Gas Inspector. (Refer to No. 10) Prior to the construction of roads, locations and pits for any permitted work. In addition, the well operator or his contractor shall notify the proper district oil and gas inspector 24 hours before actual permitted work has commenced.)

Permit expires April 10, 1984

unless drilling is commenced prior to that date and prosecuted with due diligence.

Bond: B	Agent: <u>[Signature]</u>	Plat: <u>[Signature]</u>	Casing: <u>[Signature]</u>	Fee: 958
---------	---------------------------	--------------------------	----------------------------	----------

Charles Lewis Maxwell  
 Administrator, Office of Oil and Gas



Line Item Explanation

- 1) Date of Application
- 2) Your well name and number
- 3) To be filled out by office of oil & gas
- 4A) "Oil" means natural crude oil or petroleum and other hydrocarbons, regardless of gravity, which are produced at the well in liquid form by ordinary production methods and which are not the result of condensation of gas after it leaves underground reservoirs: "Gas" means all natural gas and all other fluid hydrocarbons not defined as oil.
- 4B) "Shallow well" means any well drilled and completed in a formation above the top of the uppermost member of the "Onondaga Group" or a depth less than six thousand feet, whichever is shallower.  
"Deep well" means any well drilled and completed in a formation at or below the top of the uppermost member of the "Onondaga Group" or at a depth less than six thousand feet, whatever is shallower.
- 5) Where well is located
- 6) Before a permit can be issued in a corporation, company partnership, or fictitious name, the name must be registered with the Secretary of State Office
- 7) Use separate sheet if necessary
- 8) Present surface owner at time application is filed.
- 9) Optional
- 11) See Reg. 7.01 relating to code §22-4-1k
- 12) "Coal Operator" means any persons, firm, partnership, partnership association or corporation that proposes to or does operate a coal mine. See Note 24
- 13 & 14) As per §22-4-20; See Note 24
- 15) Work that will be attempted—A separate Form IV-2 shall not be required for fracturing or stimulating a well where fracturing or stimulating is to be part of the work for which a permit is sought and is noted as such on the Form IV-2 filed in connection therewith.
- 16) Anticipated formation for which well will be completed
- 17) Self explanatory
- 18) Depth to deepest freshwater, and shallowest salt water, taken from nearby wells corrected for differences in elevation
- 19) All coal seam depths
- 20) Proposed casing program and cementing refer to Code 22-4-5, 22-4-6, 22-4-7, 22-4-8, 22-4-8a Reg 9.01, 15.01, 15.02, 15.03, 15.04, 25.01, 25.02, 25.03, 25.04
- 21) Code 22-4-11(c) - In lieu of filing the lease or leases or other continuing contract or contracts, the applicant for a permit described herein may file the following:
  - (1) A brief description of the tract of land including the district and county wherein the tract is located;
  - (2) The identification of all parties to all leases or other continuing contractual agreements by which the right to extract, produce or market the oil or gas is claimed;
  - (3) The book and page number wherein each such lease or contract by which the right to extract, produce or market the oil or gas is recorded;
  - (4) A brief description of the royalty provisions of each such lease or contract.
- 22) Code 22-4-11(d) and 22-4-11(e).
- 23) Regulation 7.02 of the Department of Mines provides that the original and four copies of Form IV-2 must be filed with the Department, accompanied by (i) a plat in the form prescribed by Regulation 11, (ii) a bond in one of the forms prescribed by Regulation 12, or in lieu thereof the other security allowed by Code §22-4-2, (iii) Form IV-9, "Reclamation Plan", applicable to the reclamation required by Code §22-4-12b and Regulation 23, (iv) unless previously paid on the same well, the fee required by Code §22-4-12a, and (v) if applicable, the consent required by Code §22-4-8a from the owner of any water well or dwelling within 200 feet of the proposed well.
- 24) The above named coal operator, coal owner(s), and coal lessee are hereby notified that any objection they wish to make or are required to make by Code §22-4-3 must be filed with the Department of Mines within fifteen (15) days after the receipt of this Application by the Department.

.....

The following waiver must be completed by the coal operator and by any coal owner or coal lessee who has recorded a declaration under Code 22-4-20, if the permit is to be issued within fifteen (15) days of receipt thereof.

WAIVER

The undersigned coal operator \_\_\_\_\_ / owner \_\_\_\_\_ / lessee \_\_\_\_\_ / of the coal under this well location has examined this proposed well location. If a mine map exists which covers the area of the well location, the well location has been added to the mine map. The undersigned has no objection to the work proposed to be done at this location, provided, the well operator has complied with all applicable requirements of the West Virginia Code and the governing regulations.

Date: \_\_\_\_\_, 19\_\_\_\_\_

By \_\_\_\_\_

Its \_\_\_\_\_

09/15/2023




ATTACH OR PHOTOCOPY SECTION OF INVOLVED TOPOGRAPHIC MAP.

QUADRANGLE Walter 7.5

**LEGEND**

Well Site ⊕

Access Road ———

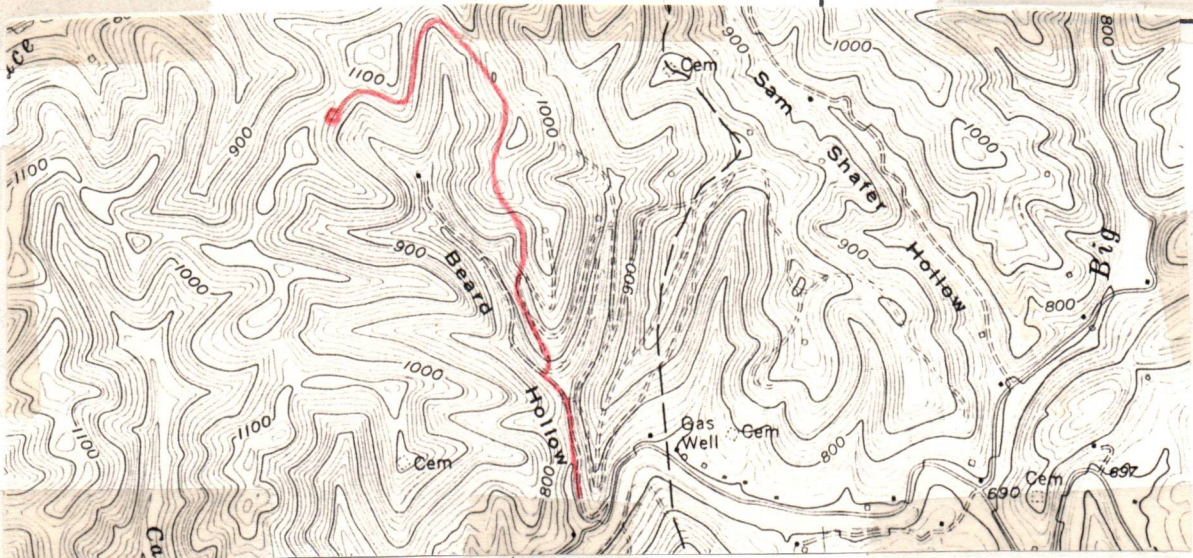


**WELL SITE PLAN**

Sketch to include well location, existing access road, roads to be constructed, wellsite, drilling pits and necessary structures numbered or lettered to correspond with the first part of this plan. Include all natural drainage.

**LEGEND**

Property boundary ———▲———	Diversion ———/———/———/———/———
Road = = = = =	Spring ⊕→
Existing fence ———x———x———	Wet spot ⊕
Planned fence ———/———/———	Building ■
Stream ~ ~ ~ ~ ~	Drain pipe —○→○→○→
Open ditch ———>———>———>———>———>———	Waterway <—≡≡≡≡

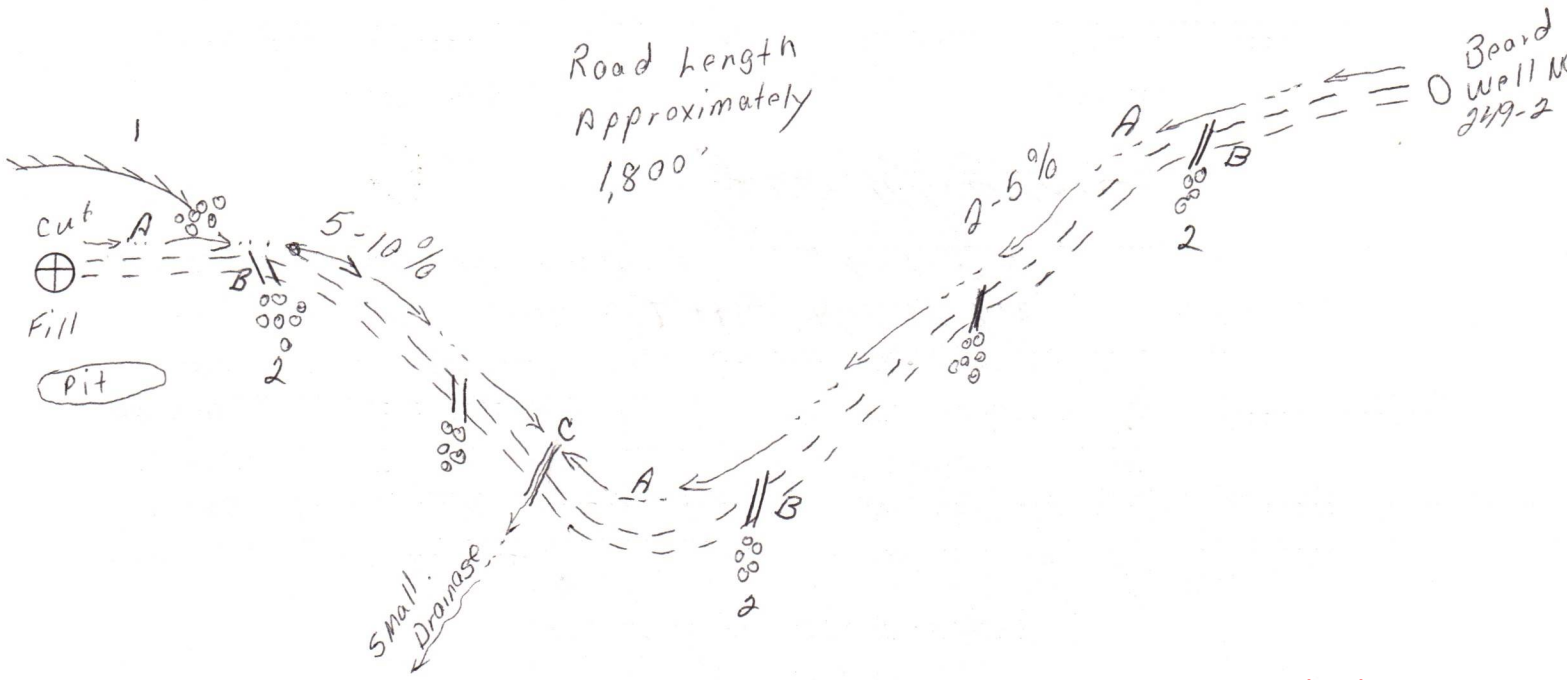

09/15/2023



09/15/2023

Department of Mines  
Oil and Gas Division

CONSTRUCTION AND RECLAMATION PLAN



State of West Virginia

DATE June 1 1983  
WELL NO. 249-3  
API NO. 47 - 087 - 3820

COMPANY NAME Key Oil, Inc.

Address P.O. Box 709, Spencer, W.Va.

Telephone 927-5490

LANDOWNER Walter Melton

Revegetation to be carried out by Key Oil, Inc. (Agent)

SOIL CONS. DISTRICT Little Kanawha

Telephone 927-5490

Address P.O. Box 709, Spencer, W.Va. 25276

DESIGNATED AGENT Joe McLaughlin

This plan has been reviewed by Little Kanawha SCD. All corrections and additions become a part of this plan: 6-1-83

(Date)

(SCD Agent)

ACCESS ROAD

Structure Drainage Ditch (A) Structure Diversion Ditch (1)

Spacing Page Ref. Manual 2-12 Page Ref. Manual 2-12

Structure Cross Drains (B) Structure Rip Rap (2)

Spacing 80' - 250' Page Ref. Manual 2-4

Page Ref. Manual 2-4 Page Ref. Manual 2-9

Structure Gilbert (12") (C) Structure (3)

Spacing Page Ref. Manual 2-7

Page Ref. Manual 2-7

All structures should be inspected regularly and repaired if necessary. All commercial timber is to be cut and stacked and all brush and small timber to be cut and removed from the site before dirt work begins.

REVEGETATION

Treatment Area I & II

Lime or correct to pH 6.5 Tons/acre

Fertilizer 500 lbs/acre (10-20-20 or equivalent)

Mulch Hay & Straw Tons/acre

Seed\* Orchard Grass 12 lbs/acre

Ladine Clover 3 lbs/acre

lbs/acre

\*Inoculate all legumes such as vetch, trefoil and clovers with the proper bacterium. Inoculate with 3X recommended amount.

PLAN PREPARED BY Doug McDonald

Key Oil, Inc.

Inoculate all legumes such as vetch, trefoil and clovers with the proper bacterium.

lbs/acre

Seed\* lbs/acre

Mulch Tons/acre

Fertilizer (10-20-20 or equivalent) lbs/acre

Lime or correct to pH Tons/acre

Treatment Area I & II

OIL & GAS DIVISION  
DEPT. OF MINES

JUN - 8 1983

RECEIVED

NOTES: Please contact landowner in cooperation to protect new seeding for one growing season. Attach separate sheets as necessary for comments.

PHONE NO. 927-5490  
ADDRESS P.O. Box 709  
Spencer, W.Va. 25276



State of West Virginia

Department of Mines  
Oil and Gas Division  
Charleston 25305

THEODORE M. STREIT  
ADMINISTRATOR

B-11  
BARTON B. LAY, JR.  
DIRECTOR

February 19, 1985

Key Oil Company  
P. O. Box 709  
Spencer, WV 25276

In Re: Permit No: 47-087-3820  
Farm: Walter Melton  
Well No: 249-3  
District: Harper  
County: Roane  
Issued: 8-10-83

Gentlemen:

The FINAL INSPECTION REPORT for the above captioned well has been received in this office. Only the column checked below applies:

XXXXX The well designated by the above captioned permit number has been released under your Blanket Bond. (PERMIT CANCELLED - NEVER DRILLED)

Please return the enclosed cancelled single bond which covered the well designated by the above permit number to the surety company who executed said bond in your behalf, in order that they may give you credit on their records.

Your well record was received and reclamation requirements approved. In accordance with Chapter 22, Article 4, Section 2, the above captioned well will remain under bond coverage for life of the well.

Very truly yours,

Theodore M. Streit, Administrator  
Dept. Mines-Office of Oil & Gas

TMS/nw

09/15/2023



STATE OF WEST VIRGINIA  
DEPARTMENT OF MINES  
OIL AND GAS DIVISION  
STATUS INSPECTION REQUEST  
INSPECTOR'S COMPLIANCE REPORT

Permit No. 087-3820 County. Roane  
 Company. Key Oil, Inc. Farm. Walter Melton  
 Inspector. Homer Dougherty Well No. 249-3  
 Date. September 19, 1984 Issued. 8-10-83

RULE	DESCRIPTION	IN COMPLIANCE	
		YES	NO
23.06	Notification Prior to starting Work	_____	_____
25.04	Prepared before Drilling to prevent Waste	_____	_____
25.03	High-Pressure Drilling	_____	_____
16.01	Required Permits at Wellsite	_____	_____
15.03	Adequate Fresh Water Casing	_____	_____
15.02	Adequate Coal Casing	_____	_____
15.01	Adequate Production Casing	_____	_____
15.04	Adequate Cement Strength	_____	_____
23.02	Maintained Access Roads	_____	_____
25.01	Necessary Equipment to prevent Waste	_____	_____
23.03	Reclaimed Drilling Site	_____	_____
23.04	Reclaimed Drilling Pits	_____	_____
23.05	No Surface or Underground Pollution	_____	_____
7.03	Identification Markings	_____	_____

**RECEIVED**  
FEB 18 1985  
OIL & GAS DIVISION  
DEPT. OF MINES

COMMENTS: Please issue final on cancellation if location is okay. Permit  
expired on 4-10-84 and company says well was not drilled.

I have inspected the above well and (~~Have~~/~~Have Not~~) found it to be in compliance with all of the rules and regulations of the Office of Oil and Gas-Department of Mines of the State of West Virginia.

SIGNED: Homer H. Dougherty  
 DATE: 2/13/85

09/15/2023



2-18-83

10 330

LATITUDE 38°40'

LONGITUDE 81°25'

NORTH

RALPH RYAN  
352 AC.

STAKE 578-15W 272.25'  
STAKE 568-30W 49.5'

557W 272.25'  
DOGWOOD

WELL NO. 2

544-30W 495'

STAKE

W.O. (GONE)

565W 280.5'

WALTER MELTON  
26.4 AC. SURFACE

HICKORY  
530-30W 379.5'

530-30W 49.5'

DOGWOOD

552W 363'

STAKE N44-38E 273'

WALTER MELTON

27.8 AC. SURFACE

LAKIA RYAN  
289 AC.

HICKORY 545-30W 297'

523-30W 211.2'

CHESTNUT

542W 371.25'

C.O.

55W 123.75'

GUM

526-30W 577.5'

JOHN RYAN  
24 AC. SURFACE

EDISON M. BEARD  
130 ACRE LEASE

WALTER MELTON  
51.6 AC. SURFACE  
WELL NO. 1

N8E 358.05'

N52-30W 544.5'

S.T. PHILLIPS  
190 AC.

CENTER OF OLD ROAD

WELL NO. 4

575E 165'

561-30E 152'

577E 244.2'

573E 528'

TWO PINES

580E 247.5'

586-30E 462'

N56E 1229.25'

FILE NO. \_\_\_\_\_  
DRAWING NO. \_\_\_\_\_  
SCALE 1" = 500'  
MINIMUM DEGREE OF ACCURACY 1:200  
PROVEN SOURCE OF ELEVATION ROAD INT. ELEV. 690'

I THE UNDERSIGNED, HEREBY CERTIFY THAT THIS PLAT IS CORRECT TO THE BEST OF MY KNOWLEDGE AND BELIEF AND SHOWS ALL THE INFORMATION REQUIRED BY LAW AND THE REGULATIONS ISSUED AND PRESCRIBED BY THE DEPARTMENT OF MINES.  
(SIGNED) *John Strickling*  
R.P.E. \_\_\_\_\_ L.L.S. 715



(+) DENOTES LOCATION OF WELL ON UNITED STATES TOPOGRAPHIC MAPS  
FORM IV-6  
(8-78)



DATE 9 SEPTEMBER, 1982  
OPERATOR'S WELL NO 249-3  
API WELL NO. 47-087  
STATE COUNTY 3820 PERMIT

STATE OF WEST VIRGINIA  
DEPARTMENT OF MINES  
OIL AND GAS DIVISION

WELL TYPE: OIL    GAS X LIQUID INJECTION    WASTE DISPOSAL     
( IF "GAS", PRODUCTION X STORAGE    DEEP    SHALLOW X  
LOCATION: ELEVATION 1038' WATER SHED BEARD HOLLOW  
DISTRICT HARPER COUNTY ROANE  
QUADRANGLE WALTON, W.VA. 7 1/2'  
SURFACE OWNER WALTER MELTON ACREAGE 27.8  
OIL & GAS ROYALTY OWNER FREDA TAYLOR, ET AL. LIASE ACREAGE 130  
LEASE NO. 249  
PROPOSED WORK: DRILL X CONVERT    DRILL DEEPER    REDRILL    FRACTURE OR STIMULATE    PLUS OFF OLD FORMATION    PERFORATE NEW FORMATION    OTHER PHYSICAL CHANGE IN WELL (SPECIFY)   

09/15/2023

*Cancelled*

PLUG AND ABANDON    CLEAN OUT AND REPLUG     
TARGET FORMATION MARCELLUS SHALE ESTIMATED DEPTH 5700  
WELL OPERATOR KEY OIL, INC. DESIGNATED AGENT JOE McLAUGHLIN  
ADDRESS P.O. BOX 709 ADDRESS P.O. BOX 709