



08/28/2026

Kettle Quad 1"=2000'

Office of Oil and Gas
JUL 23 2026
WV Department of
Environment

WGS84 38.58082, -81.42652 Δ ft 809 Δ °, T W277
±16ft ±13ft ±10

API # 047-087-04191

Free version
of GPS
Camera 5.5

08/28/2026

11May26 12:23 Ad-hoc Test
© 11-May-26 12:23:31

JUL 23 2026

WV Department of
Environmental Protection



West Virginia Department of Environmental Protection
Office of Oil and Gas

WELL LOCATION FORM: GPS

API: 47-087-04191 WELL NO.: 5
FARM NAME: CUMMING LEE
RESPONSIBLE PARTY NAME: UNKNOWN-WV DEP PAID PLUGGING
COUNTY: ROANE DISTRICT: WALTON
QUADRANGLE: KETTLE 7.5
SURFACE OWNER: ROGER B. HUFFMAN
ROYALTY OWNER: UNKNOWN
UTM GPS NORTHING: 4270347.63
UTM GPS EASTING: 462849.88 GPS ELEVATION: 809

The Responsible Party named above has chosen to submit GPS coordinates in lieu of preparing a new well location plat for a plugging permit or assigned API number on the above well. The Office of Oil and Gas will not accept GPS coordinates that do not meet the following requirements:

1. Datum: NAD 1983, Zone: 17 North, Coordinate Units: meters, Altitude: height above mean sea level (MSL) – meters.
2. Accuracy to Datum – 3.05 meters
3. Data Collection Method:

Survey grade GPS X: Post Processed Differential _____
Real-Time Differential X


Mapping Grade GPS _____: Post Processed Differential _____
Real-Time Differential _____

4. Letter size copy of the topography map showing the well location.

I the undersigned, hereby certify this data is correct to the best of my knowledge and belief and shows all the information required by law and the regulations issued and prescribed by the Office of Oil and Gas.

Signature Title Date

08/28/2026

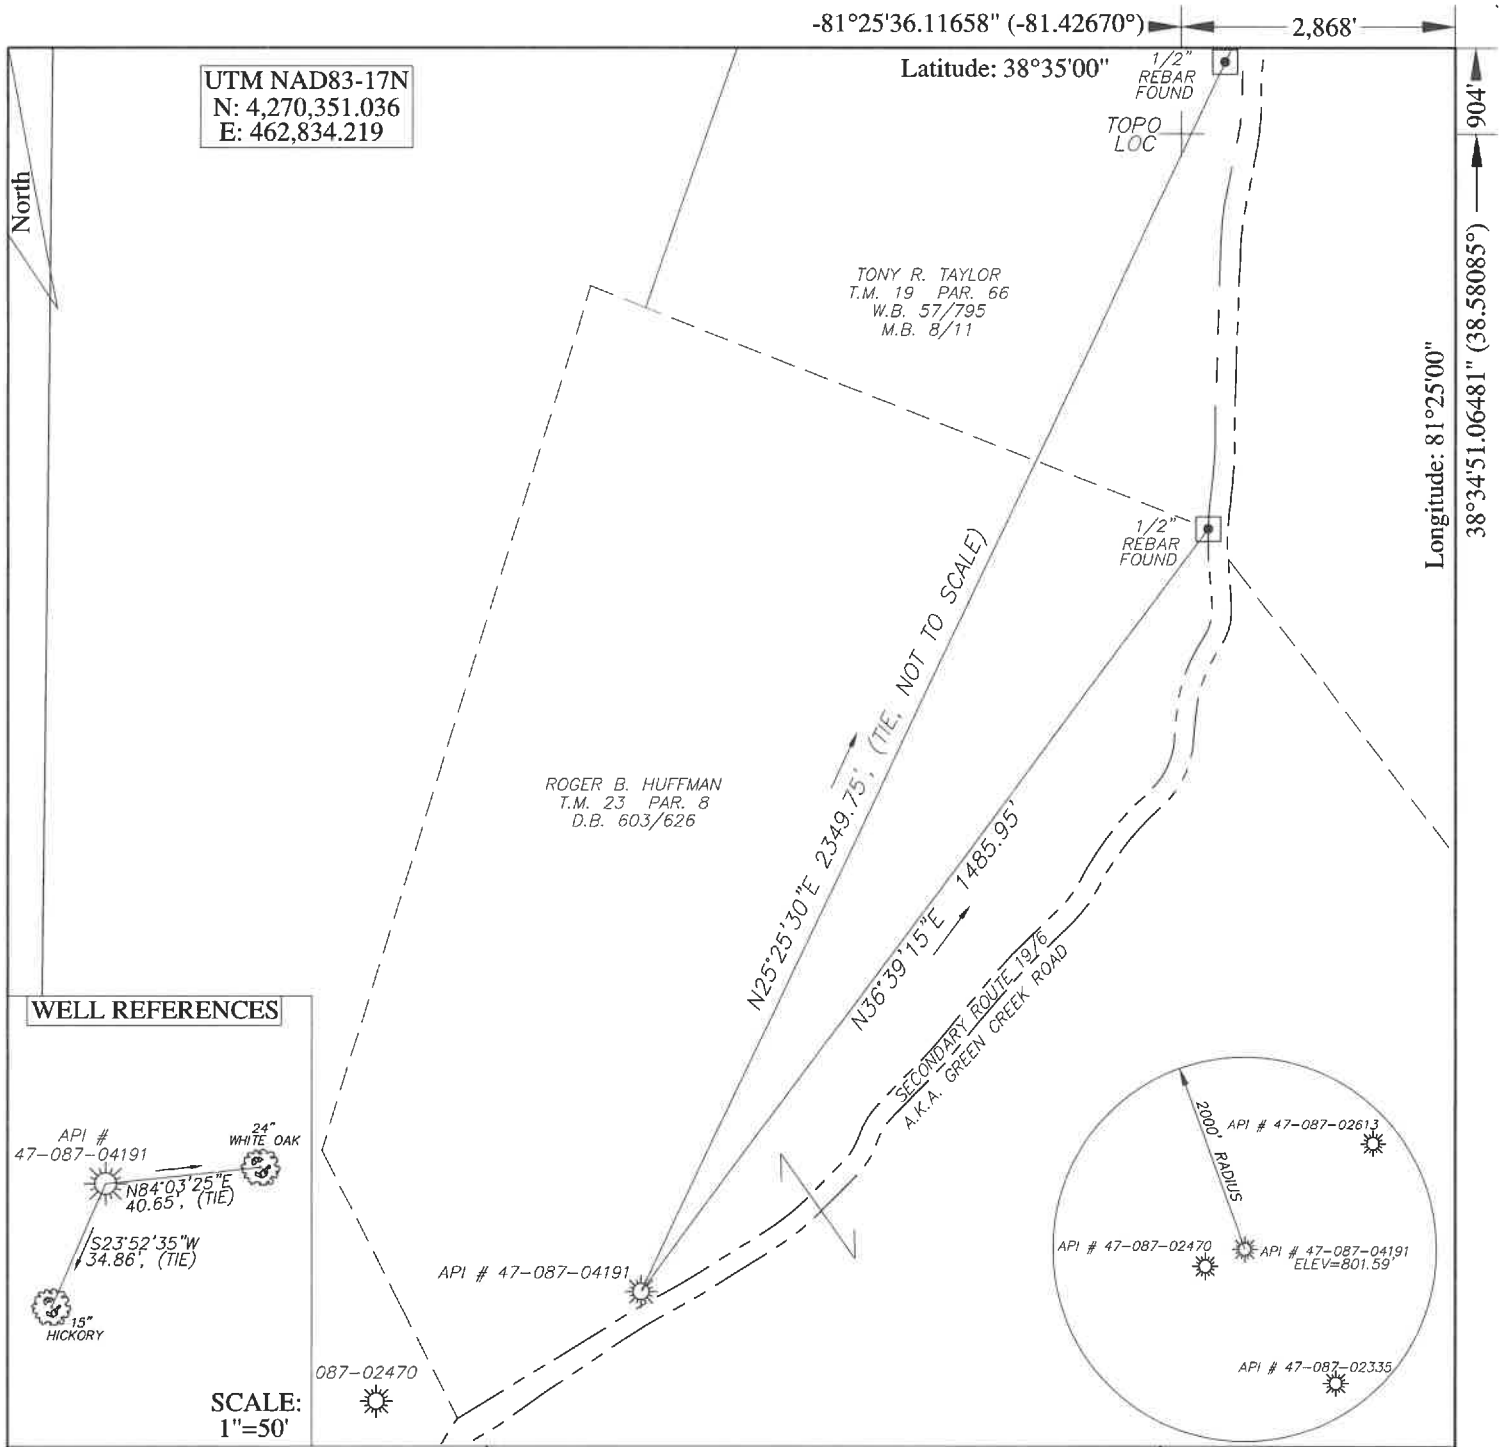

FILE # 26R-035_087-04191

DRAWING # 04191

SCALE 1"=300'


MINIMUM DEGREE OF ACCURACY 1 / 200

PROVEN SOURCE SURVEY GRADE G.P.S.

I, THE UNDERSIGNED, HEREBY CERTIFY THAT THIS PLAT IS CORRECT TO THE BEST OF MY KNOWLEDGE AND BELIEF AND SHOWS ALL THE INFORMATION REQUIRED BY LAW AND THE REGULATIONS ISSUED AND PRESCRIBED BY THE DEPARTMENT OF ENVIRONMENTAL PROTECTION.

Signed: Brian W. Lawrence
BRIAN W. LAWRENCE

R.P.E.: L.L.S.: 2056

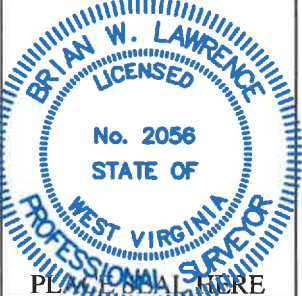

(+) DENOTES LOCATION OF WELL ON UNITED STATES TOPOGRAPHIC MAPS

WVDEP

OFFICE OF OIL & GAS

601 57TH STREET

CHARLESTON, WV 25304

DATE: 07/09/2026

OPERATORS WELL #: 5

API WELL # 47 087 04191

STATE COUNTY PERMIT

Well Type: ☒ Oil ☐ Waste Disposal ☐ Production ☐ Deep

☒ Gas ☐ Liquid Injection ☐ Storage ☐ Shallow

WATERSHED GREEN CREEK OF THE POCA RIVER ELEVATION: 801.59'

COUNTY/DISTRICT ROANE/WALTON QUADRANGLE: KETTLE 7.5'

SURFACE OWNER ROGER B. HUFFMAN ACREAGE 97.67

OIL & GAS ROYALTY OWNER: UNKNOWN ACREAGE 97.67

DRILL ☐ CONVERT ☐ DRILL DEEPER ☐ REDRILL ☐ FRACTURE OR STIMULATE ☐

PLUG OFF OLD FORMATION ☐ PERFORATE NEW FORMATION ☐ PLUG & ABANDON ☒

CLEAN OUT & REPLUG ☐ OTHER CHANGE ☐ (SPECIFY):

TARGET FORMATION: INJUN ESTIMATED DEPTH: 1900 +/-

WELL OPERATOR UNKNOWN/DEP PLUGGING CONTRACT DESIGNATED AGENT JASON HARMON

Address 601 57TH STREET SOUTHEAST Address 601 57TH STREET SOUTHEAST

City CHARLESTON State WV Zip Code 25304 City CHARLESTON State WV Zip Code 25304