



west virginia department of environmental protection

Office of Oil and Gas
601 57th Street, S.E.
Charleston, WV 25304
(304) 926-0450
fax: (304) 926-0452

Harold D. Ward, Cabinet Secretary
www.dep.wv.gov

Monday, August 10, 2026
WELL WORK PLUGGING PERMIT
Vertical Plugging

UNKNOWN - DEP PAID PLUGGING CONTRACT
601 57TH STREET

CHARLESTON, WV 25304

Re: Permit approval for Rucker #1
47-087-04829-00-00

This well work permit is evidence of permission granted to perform the specified well work at the location described on the attached pages and located on the attached plat, subject to the provisions of Chapter 22 of the West Virginia Code of 1931, as amended, and all rules and regulations promulgated thereunder, and to any additional specific conditions and provisions outlined in the pages attached hereto. Notification shall be given by the operator to the Oil and Gas Inspector at least 24 hours prior to the construction of roads, locations, and/or pits for any permitted work. In addition, the well operator shall notify the same inspector 24 hours before any actual well work is commenced and prior to running and cementing casing. Spills or emergency discharges must be promptly reported by the operator to 1-800-642-3074 and to the Oil and Gas Inspector.

Upon completion of the plugging well work, the above named operator will reclaim the site according to the provisions of WV Code 22-6-30. Please be advised that form WR-38, Affidavit of Plugging and Filling Well, is to be submitted to this office within 90 days of completion of permitted well work, as should form WR-34 Discharge Monitoring Report within 30 days of discharge of pits, if applicable. Failure to abide by all statutory and regulatory provisions governing all duties and operations hereunder may result in suspension or revocation of this permit and, in addition, may result in civil and/or criminal penalties being imposed upon the operators.

Per 35 CSR 4-5.2.g this permit will expire in two (2) years from the issue date unless permitted well work is commenced. If there are any questions, please feel free to contact me at (304) 926- 0450.

H. Jason Harmon
Chief

Operator's Well Number:
Farm Name: Rick Rucker
U.S. WELL NUMBER: 47-087-04829-00-00
Vertical Plugging
Date Issued: 8/10/2026

Promoting a healthy environment.

08/14/2026

PERMIT CONDITIONS

West Virginia Code §22-6-11 allows the Office of Oil and Gas to place specific conditions upon this permit. Permit conditions have the same effect as law. Failure to adhere to the specified permit conditions may result in enforcement action.

CONDITIONS

1. In the event of an accident or explosion causing loss of life or serious personal injury in or about the well or while working on the well, the well operator or its contractor shall give notice, stating the particulars of the accident or explosion, to the oil and gas inspector and the Chief within twenty-four (24) hours.
2. Well work activities shall not constitute a hazard to the safety of persons.
3. Notification shall be given by the operator to the Oil and Gas Inspector at least 24 hours prior to the construction of roads, locations and/or pits for any permitted work. In addition, the well operator shall notify the same inspector 24 hours before any actual well work is commenced and prior to running and cementing casing.

08/14/2026

STATE OF WEST VIRGINIA
DEPARTMENT OF ENVIRONMENTAL PROTECTION
OFFICE OF OIL AND GAS

APPLICATION FOR A PERMIT TO PLUG AND ABANDON

4) Well Type: Oil ____ / Gas <u>X</u> / Liquid injection ____ / Waste disposal ____ / (If "Gas, Production ____ or Underground storage ____) Deep ____ / Shallow ____	
5) Location: Elevation <u>1062.81</u> District <u>Geary</u>	Watershed <u>Little Lefthand Run</u> County <u>Roane</u> Quadrangle <u>Clio 7.5'</u>
6) Well Operator <u>Unknown-WV DEP Paid Plugging</u> Address <u>601 57th St. SE</u> <u>Charleston, WV 25304</u>	7) Designated Agent <u>Jason Harmon</u> Address _____
8) Oil and Gas Inspector to be notified Name <u>Cruise Lawson</u> Address <u>347 Main St</u> <u>Spencer, WV 25276</u>	9) Plugging Contractor Name <u>R&R Well Service LLC</u> Address <u>42 Lynch Ridge</u> <u>Walton, WV 25286</u>

10) Work Order: The work order for the manner of plugging this well is as follows:
SEE ATTACHED

Notification must be given to the district oil and gas inspector 24 hours before permitted work can commence.

Work order approved by inspector  Date 8/10/26
Cruise Lawson 006

08/14/2026

Plugging Procedure

Date: 05/11/26
API #: 47-087- 04829
Operators Well Number: Rucker # |

USING OFFSET WELL 47-087-01864

Casing Details				
OD (in.)	ID (in.)	Weight/Grade	Depth (ft)	Hole Size (in)
8 1/4		NA	164'	NA
4 1/2		NA	1871'	NA
2 3/8		NA	UNKNOWN	NA

- 1. Notify the inspector at least 24 hours prior to conducting abandonment operations.
- 2. Blow down well.
- 3. POOH with Tubing and packer. If unable to pull Packer, Shoot of at top of packer, RIH and confirm TD and fill depth.
- 4. Prep for cement. NOTIFY INSPECTOR OF TAG DEPTH.
- 5. Lead with 6% gel spacer on all cement plugs.
 - a. Note: API Class A will be used for cement plugs.
- 6. Run tubing into TD. Pump 10 BBL of 6% Gel. Pull Tubing to 1713'.
- 7. **Plug 1:** Set 400' cement plug from 1813' TO 1413' to cover top of shot hole, gas shows, and salt sand.
- 8. Free point 4 1/2" casing, rip and pull pipe. If unable to pull casing, Perforate every 100'
- 9. **Plug 2:** Set 100' Cement plug 50' in and 50' out of cut.
- 10. **Plug 3:** Set 200' cement plug from 1150' to 950' to cover elevation
- 11. **Plug 4:** Set 200' cement plug from 200' TO SURFACE
Set Monument 30" above ground with Well Name, API Number, and Plug Date.

[Signature]
Cruise Lenson
006 Inspector
8/10/26



RECEIVED

APR 28 1971

STATE OF WEST VIRGINIA OIL & GAS DIVISION
DEPARTMENT OF MINE & FOREST
OIL AND GAS WELLS DIVISION

Rotary ☒
Sucker ☐
Cable Tools ☐
Storage ☐ E. No. ☐ U. No. ☐
Oil or Gas Well Gas
(KIND)

Quadrangle Walton
Permit No. Roa. - 1864

WELL RECORD

Company Apollo Pet. Corp.
Address R. E. Carper Acres 175
Location (waters) 290 Elev. 819
Well No. 290
District Geary County Roane
The surface of tract is owned in fee by Robert F. Carper, et al
Address Anima, W.Va.
Mineral rights are owned by Robert F. Carper, et al
Address Anima, W.Va.
Drilling commenced 6-7-70
Drilling completed 6-11-70
Date Shot From To
With
Open Flow /10ths Water in Inch
/10ths Merc. in Inch
Volume Cu. Ft.
Rock Pressure lbs. hrs.
Oil bbls., 1st 24 hrs.
WELL ACIDIZED (DETAILS)

Casing and Tubing	Used In Drilling	Left in Well	Packers
Size			Kind of Packer
16			
13			
10		164.85	Size of
8 1/4			Depth set
6 1/4		1871	
5 3/16			Perf. top <u>1774</u>
4 1/4			Perf. bottom <u>1781</u>
3			Perf. top <u>16 holes</u>
2			Perf. bottom
Liners Used		6 3/4 hole	

Attach copy of cementing record.

CASING CEMENTED SIZE No. Ft. Date
Amount of cement used (bags)
Name of Service Co.
COAL WAS ENCOUNTERED AT FEET INCHES
FEET INCHES FEET INCHES
FEET INCHES FEET INCHES

WELL FRACTURED (DETAILS) 750 BBls. waters, 300 Gals Acid, 30,000# 10/20 sand.

RESULT AFTER TREATMENT (Initial open Flow or bbls.) Gas 20 20,000
ROCK PRESSURE AFTER TREATMENT 45 HOURS
Fresh Water Feet Salt Water Feet
Producing Sand Squaw Depth 1758

Formation	Color	Hard or Soft	Top	Bottom	Oil, Gas or Water	Depth	Remarks
Surface			0	10	8 5/8 cemented to surface		
Sand			10	117	logged by Birdwell		
Rock & Shale			17	37			
Red Rock			37	1176			
Shale & Sand			176	410			
Sandy Shale			410	1210			
Salt Sand			1210	1554			
Big Lime			1554	1713			
Injun			1713	1738			
Shale			1738	1758			
Squaw			1758	1790			
Shale			1790	1880	T.D.		

(over)

08/14/2026

1) Date: 5/06/2026
2) Operator's Well Number
Rucker #1
3) API Well No.: 47 - 087 - 04829

STATE OF WEST VIRGINIA
DEPARTMENT OF ENVIRONMENTAL PROTECTION, OFFICE OF OIL AND GAS
NOTICE OF APPLICATION TO PLUG AND ABANDON A WELL

4) Surface Owner(s) to be served:	5) (a) Coal Operator
(a) Name James M Sheppard	Name
Address 3125 Scott Depot Rd	Address
Scott Depot WV 25560	
(b) Name	(b) Coal Owner(s) with Declaration
Address	Name
	Address
(c) Name	Name
Address	Address
6) Inspector Cruise Lawson	(c) Coal Lessee with Declaration
Address 347 Main St	Name
Spencer, WV 25276	Address
Telephone (681)467-9141	

TO THE PERSONS NAMED ABOVE: You should have received this Form and the following documents:


- (1) The application to Plug and Abandon a Well on Form WW-4B, which sets out the parties involved in the work and describes the well its and the plugging work order; and
- (2) The plat (surveyor's map) showing the well location on Form WW-6.

The reason you received these documents is that you have rights regarding the application which are summarized in the instructions on the reverses side. However, you are not required to take any action at all.

Take notice that under Chapter 22-6 of the West Virginia Code, the undersigned well operator proposes to file or has filed this Notice and Application and accompanying documents for a permit to plug and abandon a well with the Chief of the Office of Oil and Gas, West Virginia Department of Environmental Protection, with respect to the well at the location described on the attached Application and depicted on the attached Form WW-6. Copies of this Notice, the Application, and the plat have been mailed by registered or certified mail or delivered by hand to the person(s) named above (or by publication in certain circumstances) on or before the day of mailing or delivery to the Chief.

Well Operator UNKNOWN-WV DEP PAID PLUGGING CONTRACT
By: JASON HARMON
Its: WV DEP OFFICE OF OIL AND GAS CHEIF
Address 601 57TH ST. SE.
CHARLESTON, WV 25304
Telephone (304)926-0499 EXT 41102

Subscribed and sworn before me this 10th day of August 26 Notary Public
My Commission Expires April 6, 2027

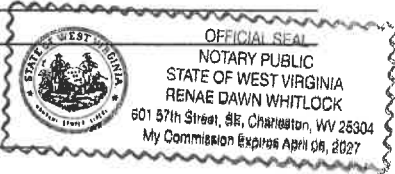

Oil and Gas Privacy Notice

The Office of Oil and Gas processes your personal information, such as name, address and phone number, as a part of our regulatory duties. Your personal information may be disclosed to other State agencies or third parties in the normal course of business or as needed to comply with statutory or regulatory requirements, including Freedom of Information Act requests. Our office will appropriately secure your personal information. If you have any questions about our use of your personal information, please contact DEP's Chief Privacy Officer at depprivacyoffier@wv.gov.

08/14/2026

9589 0720 5270 0220 2982 2862 7544 94

**U.S. Postal Service™
CERTIFIED MAIL® RECEIPT**
Domestic Mail Only

For delivery information, visit our website at www.usps.com

OFFICIAL USE

Certified Mail Fee \$

Extra Services & Fees (check box, add fee as appropriate)

☐ Return Receipt (hardcopy)	\$
☐ Return Receipt (electronic)	\$
☐ Certified Mail Restricted Delivery	\$
☐ Adult Signature Required	\$
☐ Adult Signature Restricted Delivery	\$

Postage \$

Total Postage and Fees \$

Sent To James Sheppard

Street and Apt. No., or PO Box No. _____

City, State, ZIP+4® _____

Postmark Here

PS Form 3800, January 2023 (PSN 7530-02-000-9001) See Reverse for Instructions

MAY 26 2026

08/14/2026

SURFACE OWNER WAIVER

Operator's Well
Number

Rucker #1

INSTRUCTIONS TO SURFACE OWNERS NAMED ON PAGE WW4-A

The well operator named on page WW-4A is applying for a permit from the State to plug and abandon a well. (Note: If the surface tract is owned by more than three persons, then these materials were served on you because your name appeared on the Sheriff's tax ticket on the land or because you actually occupy the surface tract. In either case, you may be the only owner who will actually receive these materials.) See Chapter 22 of the West Virginia Code. Well work permits are valid for 24 months. If you do not own any interest in the surface tract, please forward these materials to the true owner immediately if you know who it is. Also, please notify the well operator and the Office of Oil and Gas.

NOTE: YOU ARE NOT REQUIRED TO FILE ANY COMMENT.
WHERE TO FILE COMMENTS AND OBTAIN ADDITIONAL INFORMATION:

Chief, Office of Oil and Gas
Department of Environmental Protection
601 57th St. SE
Charleston, WV 25304
(304) 926-0450

Time Limits and methods for filing comments. The law requires these materials to be served on or before the date the operator files his Application. You have **FIVE (5) DAYS** after the filing date to file your comments. Comments must be filed in person or received in the mail by the Chief's office by the time stated above. You may call the Chief's office to be sure of the date. Check with your postmaster to ensure adequate delivery time or to arrange special expedited handling. If you have been contacted by the well operator and you have signed a "voluntary statement of no objection" to the planned work described in these materials, then the permit may be issued at any time.

Comments must be in writing. Your comments must include your name, address and telephone number, the well operator's name and well number and the approximate location of the proposed well site including district and county from the application. You may add other documents, such as sketches, maps or photographs to support your comments.

The Chief has the power to deny or condition a well work permit based on comments on the following grounds:

- 1) The proposed well work will constitute a hazard to the safety of persons.
- 2) The soil erosion and sediment control plan is not adequate or effective;
- 3) Damage would occur to publicly owned lands or resources;
- 4) The proposed well work fails to protect fresh water sources or supplies;
- 5) The applicant has committed a substantial violation of a previous permit or a substantial violation of one or more of the rules promulgated under Chapter 22, and has failed to abate or seek review of the violation...".

If you want a copy of the permit as it is issued or a copy of the order denying the permit, you should request a copy from the Chief.

VOLUNTARY STATEMENT OF NO OBJECTION

I hereby state that I have read the instructions to surface owners and that I have received copies of a Notice and Application For A Permit To Plug And Abandon on Forms WW-4A and WW-4B, and a survey plat.

I further state that I have no objection to the planned work described in these materials, and I have no objection to a permit being issued on those materials.

FOR EXECUTION BY A NATURAL PERSON
ETC.

FOR EXECUTION BY A CORPORATION,

_____	Date _____	Name _____
Signature		By _____
		Its _____

		Date _____
		Signature _____
		Date _____

08/14/2026

INSTRUCTIONS TO COAL OPERATORS
OWNERS AND LESSEE

The well operator named on the obverse side of WW-4 (B) is about to abandon the well described in the enclosed materials and will commence the work of plugging and abandoning said well on the date the inspector is notified. Which date shall not be less then five days after the day on which this notice and application so mailed is received, or in due course should be received by the Department of Environmental Protection Office of Oil & Gas.

This notice and application is given to you in order that your respective representatives may be present at the plugging and filling of said well. You are further notified that whether you are represented or not the operator will proceed to plug and fill said well in the manner required by Section 24, Article 6, Chapter 22 of the Code and given in detail on obverse side of this application.

NOTE: If you wish this well to be plugged according to 22-6-24(d) then as per Regulation 35CSR4-13.9 you must complete and return to this office on form OB-16 “Request by Coal Operator, Owner, or Lessee for plugging” prior to the issuance of this plugging permit.

WAIVER

The undersigned coal operator ____/ owner ____/ lessee ____/ of the coal under this well location has examined this proposed plugging work order. The undersigned has no objection to the work proposed to be done at this location, provided, the well operator has complied with all applicable requirements of the West Virginia Code and the governing regulations.

Date: _____

By: _____

Its _____

STATE OF WEST VIRGINIA
DEPARTMENT OF ENVIRONMENTAL PROTECTION
OFFICE OF OIL AND GAS
FLUIDS/ CUTTINGS DISPOSAL & RECLAMATION PLAN

Operator Name Unknown-WV Dep Paid Plugging Contract OP Code _____

Watershed (HUC 10) Little Lefthand Run Quadrangle Clio 7.5'

Do you anticipate using more than 5,000 bbls of water to complete the proposed well work? Yes ☐ No ☒

Will a pit be used? Yes ☐ No ☒

If so, please describe anticipated pit waste: Production Fluid and cement returns

Will a synthetic liner be used in the pit? Yes ☐ No ☐ If so, what ml.? _____

Proposed Disposal Method For Treated Pit Wastes:

- ☐ Land Application (if selected provide a completed form WW-9-GPP)
☐ Underground Injection (UIC Permit Number _____)
☐ Reuse (at API Number _____)
☒ Off Site Disposal (Supply form WW-9 for disposal location)
☒ Other (Explain Spirot Services)

Will closed loop system be used? If so, describe: Above ground Steel pit

Drilling medium anticipated for this well (vertical and horizontal)? Air, freshwater, oil based, etc. _____

-If oil based, what type? Synthetic, petroleum, etc. _____

Additives to be used in drilling medium? _____

Drill cuttings disposal method? Leave in pit, landfill, removed offsite, etc. _____

-If left in pit and plan to solidify what medium will be used? (cement, lime, sawdust) _____

-Landfill or offsite name/permit number? _____

Permittee shall provide written notice to the Office of Oil and Gas of any load of drill cuttings or associated waste rejected at any West Virginia solid waste facility. The notice shall be provided within 24 hours of rejection and the permittee shall also disclose where it was properly disposed.


I certify that I understand and agree to the terms and conditions of the GENERAL WATER POLLUTION PERMIT issued on April 1, 2016, by the Office of Oil and Gas of the West Virginia Department of Environmental Protection. I understand that the provisions of the permit are enforceable by law. Violations of any term or condition of the general permit and/or other applicable law or regulation can lead to enforcement action.

I certify under penalty of law that I have personally examined and am familiar with the information submitted on this application form and all attachments thereto and that, based on my inquiry of those individuals immediately responsible for obtaining the information, I believe that the information is true, accurate, and complete. I am aware that there are significant penalties for submitting false information, including the possibility of fine or imprisonment.

Company Official Signature _____

Company Official (Typed Name) Jason Harmon

Company Official Title WV DEP Office of oil and gas cheif

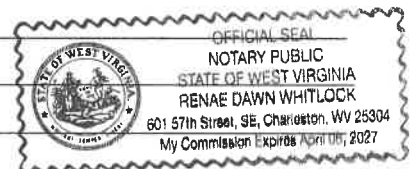

Subscribed and sworn before me this 10th day of August, 2026

[Signature] Notary Public

My commission expires April 11 2027

08/14/2026

Proposed Revegetation Treatment: Acres Disturbed Less than a acre Prevegetation pH _____

Lime 3 Tons/acre or to correct to pH 6.5

Fertilizer type 10-10-10

Fertilizer amount 500 lbs/acre

Mulch 2 Tons/acre

Seed Mixtures

Temporary		Permanent	
Seed Type	lbs/acre	Seed Type	lbs/acre
Contractors Mix	50	Contractors Mix	50

Attach:
Maps(s) of road, location, pit and proposed area for land application (unless engineered plans including this info have been provided). If water from the pit will be land applied, provide water volume, include dimensions (L, W, D) of the pit, and dimensions (L, W), and area in acres, of the land application area.

Photocopied section of involved 7.5' topographic sheet.

Plan Approved by:  Cruise Hanson

Comments: Above ground steel pit will be used
Follow E&S Control Manual

Title: OCG Inspector Date: 8/10/26

Field Reviewed? ☒ Yes ☐ No

STATE OF WEST VIRGINIA
DEPARTMENT OF ENVIRONMENTAL PROTECTION
OFFICE OF OIL AND GAS
GROUNDWATER PROTECTION PLAN

Operator Name: _____
Watershed (HUC 10): _____ Quad: _____
Farm Name: _____

1. List the procedures used for the treatment and discharge of fluids. Include a list of all operations that could contaminate the groundwater.

N/A

2. Describe procedures and equipment used to protect groundwater quality from the list of potential contaminant sources above.

N/A

3. List the closest water body, distance to closest water body, and distance from closest Well Head Protection Area to the discharge area.

Little Lefthand Run 1000'

4. Summarize all activities at your facility that are already regulated for groundwater protection.

N/A

5. Discuss any existing groundwater quality data for your facility or an adjacent property.

N/A

6. Provide a statement that no waste material will be used for deicing or fill material on the property.

N/A

7. Describe the groundwater protection instruction and training to be provided to the employees. Job procedures shall provide direction on how to prevent groundwater contamination.

N/A

8. Provide provisions and frequency for inspections of all GPP elements and equipment.

N/A

Signature: _____

Date: _____

08/14/2026



West Virginia Department of Environmental Protection
Office of Oil and Gas

WELL LOCATION FORM: GPS

API: 47-087-04829 WELL NO.: 1
FARM NAME: Rucker 1
RESPONSIBLE PARTY NAME: Unknown
COUNTY: Roane DISTRICT: Geary
QUADRANGLE: Clio 7.5'
SURFACE OWNER: James M Sheppard
ROYALTY OWNER: Unknown
UTM GPS NORTHING: 4270843.91
UTM GPS EASTING: 476180.53 GPS ELEVATION: 1104

The Responsible Party named above has chosen to submit GPS coordinates in lieu of preparing a new well location plat for a plugging permit or assigned API number on the above well. The Office of Oil and Gas will not accept GPS coordinates that do not meet the following requirements:

1. Datum: NAD 1983, Zone: 17 North, Coordinate Units: meters, Altitude: height above mean sea level (MSL) – meters.
2. Accuracy to Datum – 3.05 meters
3. Data Collection Method:

Survey grade GPS ____: Post Processed Differential ____
Real-Time Differential X ____

Mapping Grade GPS ____: Post Processed Differential ____
Real-Time Differential ____

4. **Letter size copy of the topography map showing the well location.**

I the undersigned, hereby certify this data is correct to the best of my knowledge and belief and shows all the information required by law and the regulations issued and prescribed by the Office of Oil and Gas.


Signature

Title

Date


08/14/2026

Clio Quad 1"=2000'

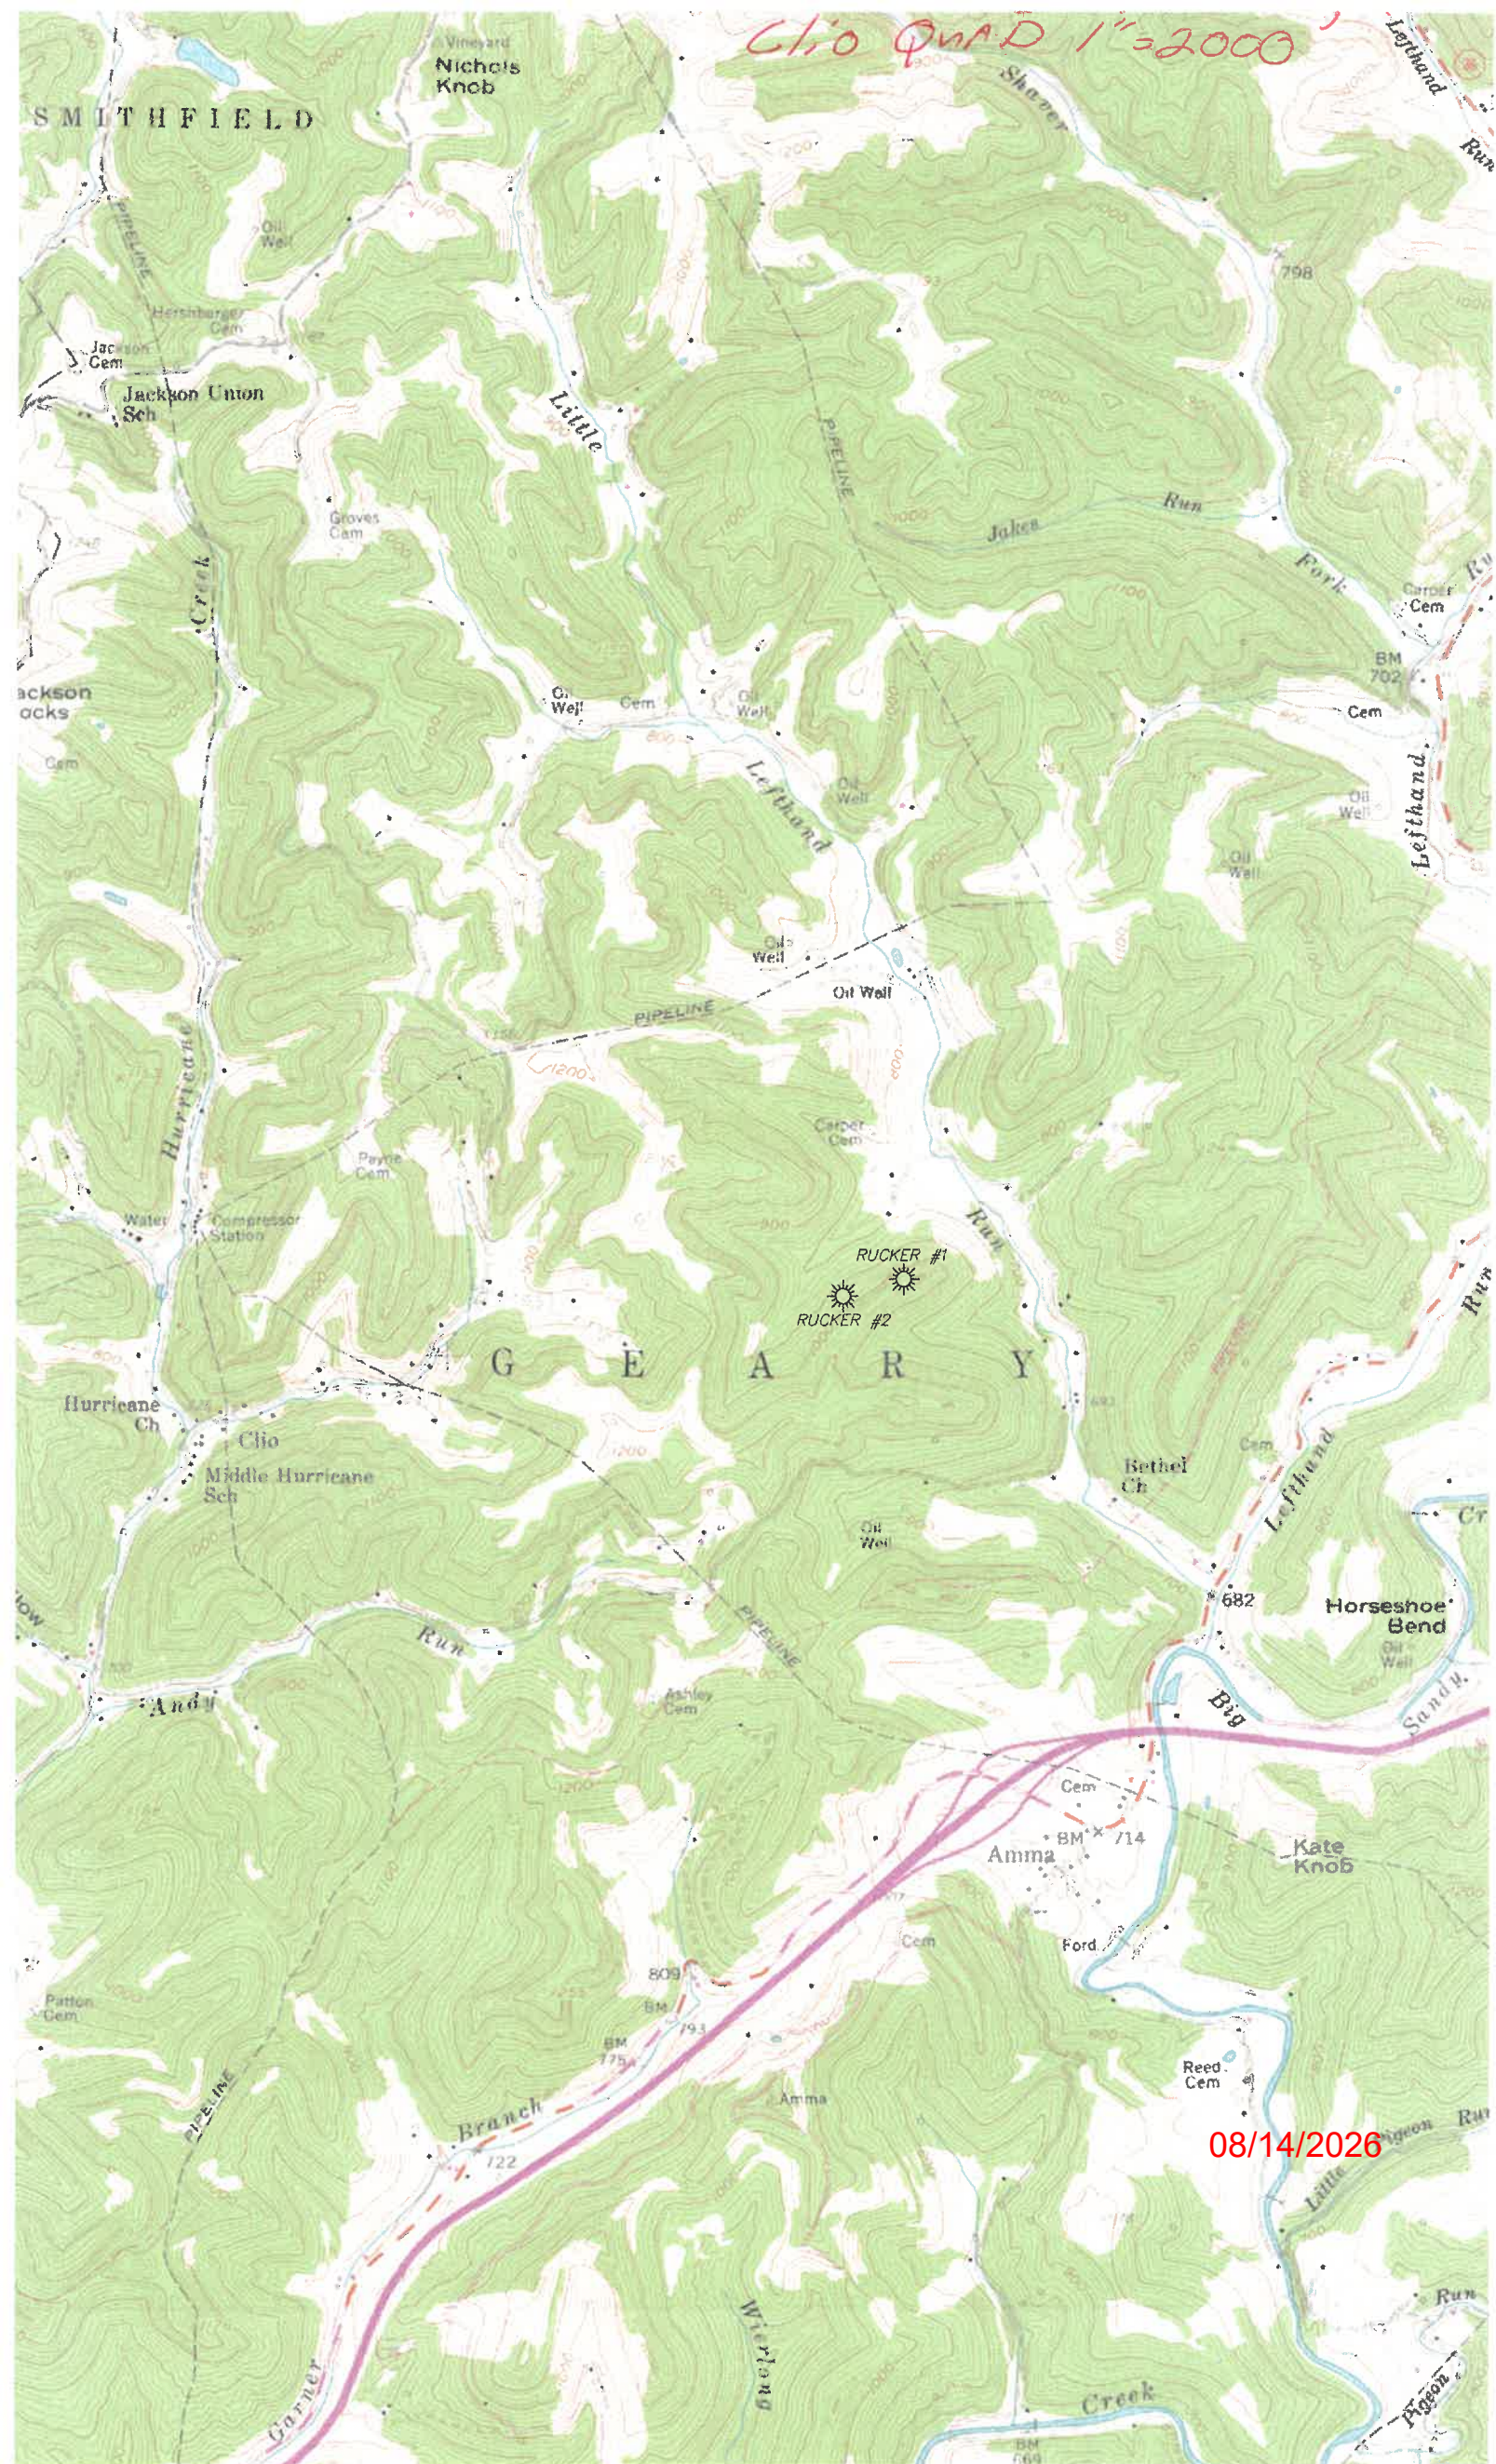

08/14/2026

Rucker #1

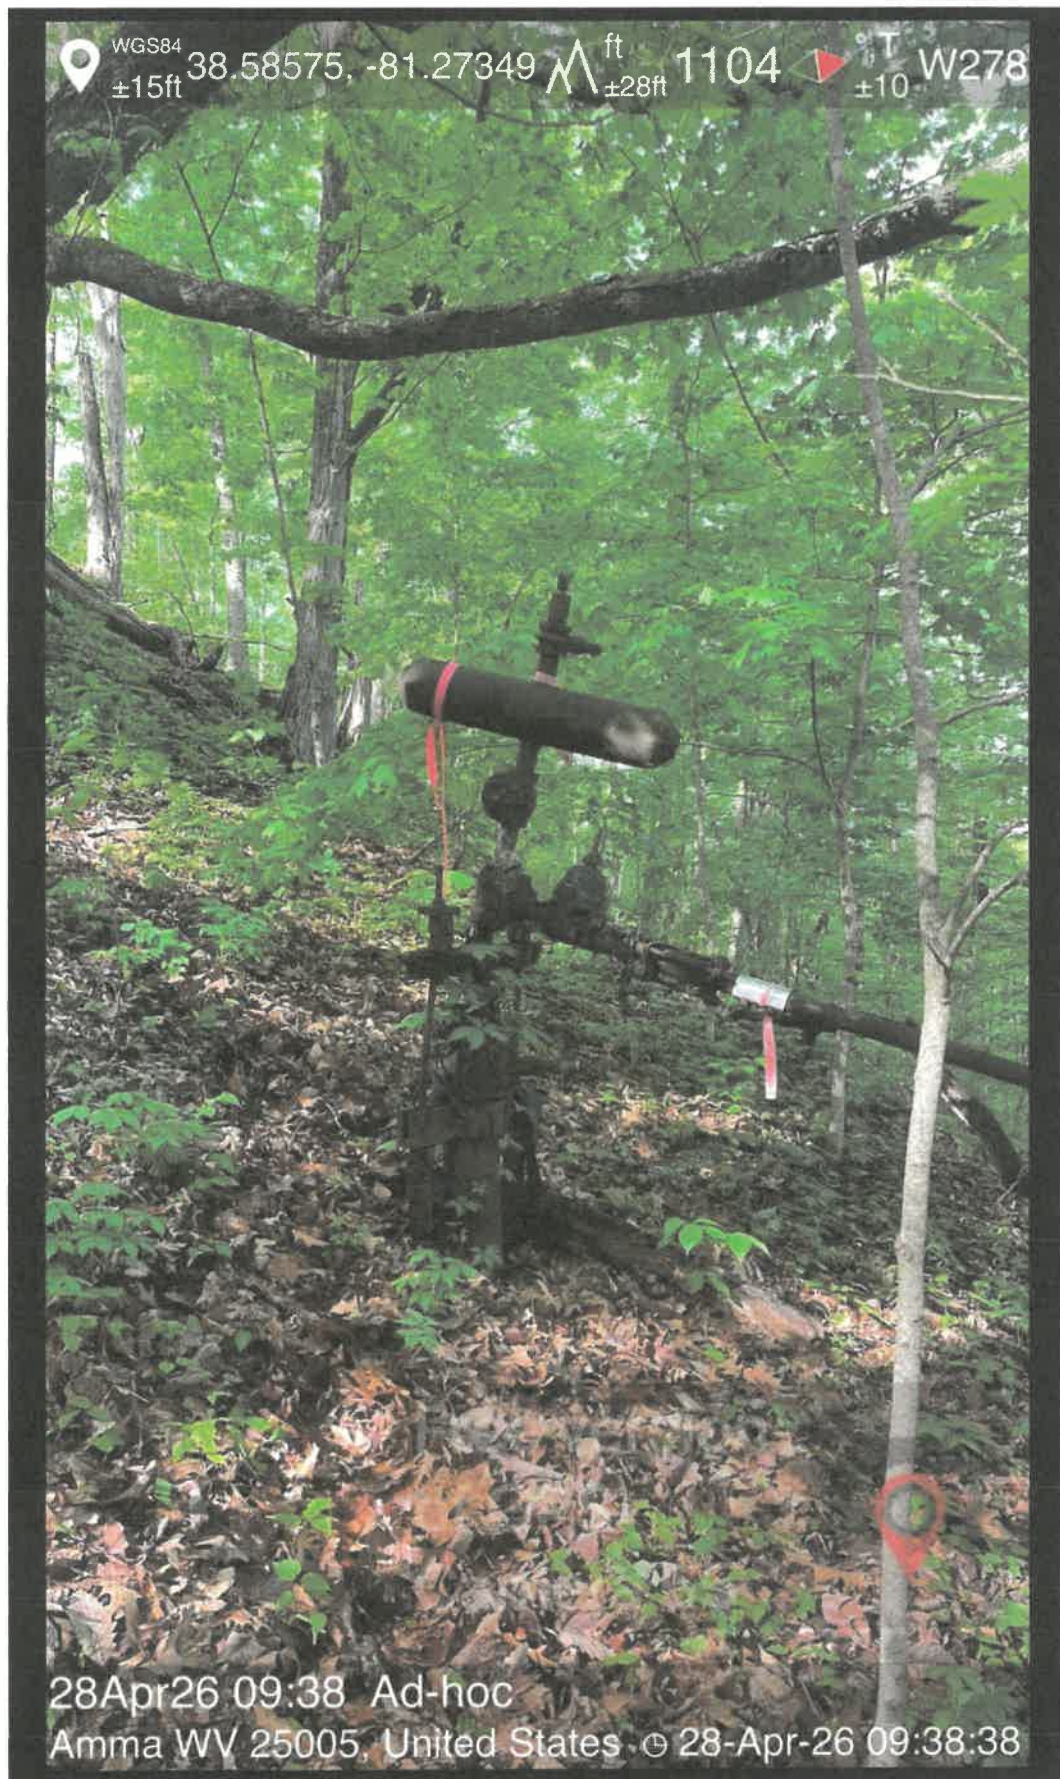

08/14/2026


-81°16'24.81975" (-81.27356°)

6,735'

Latitude: 38°37'30"

UTM NAD83-17N
N: 4,270,845.034
E: 476,174.440

North

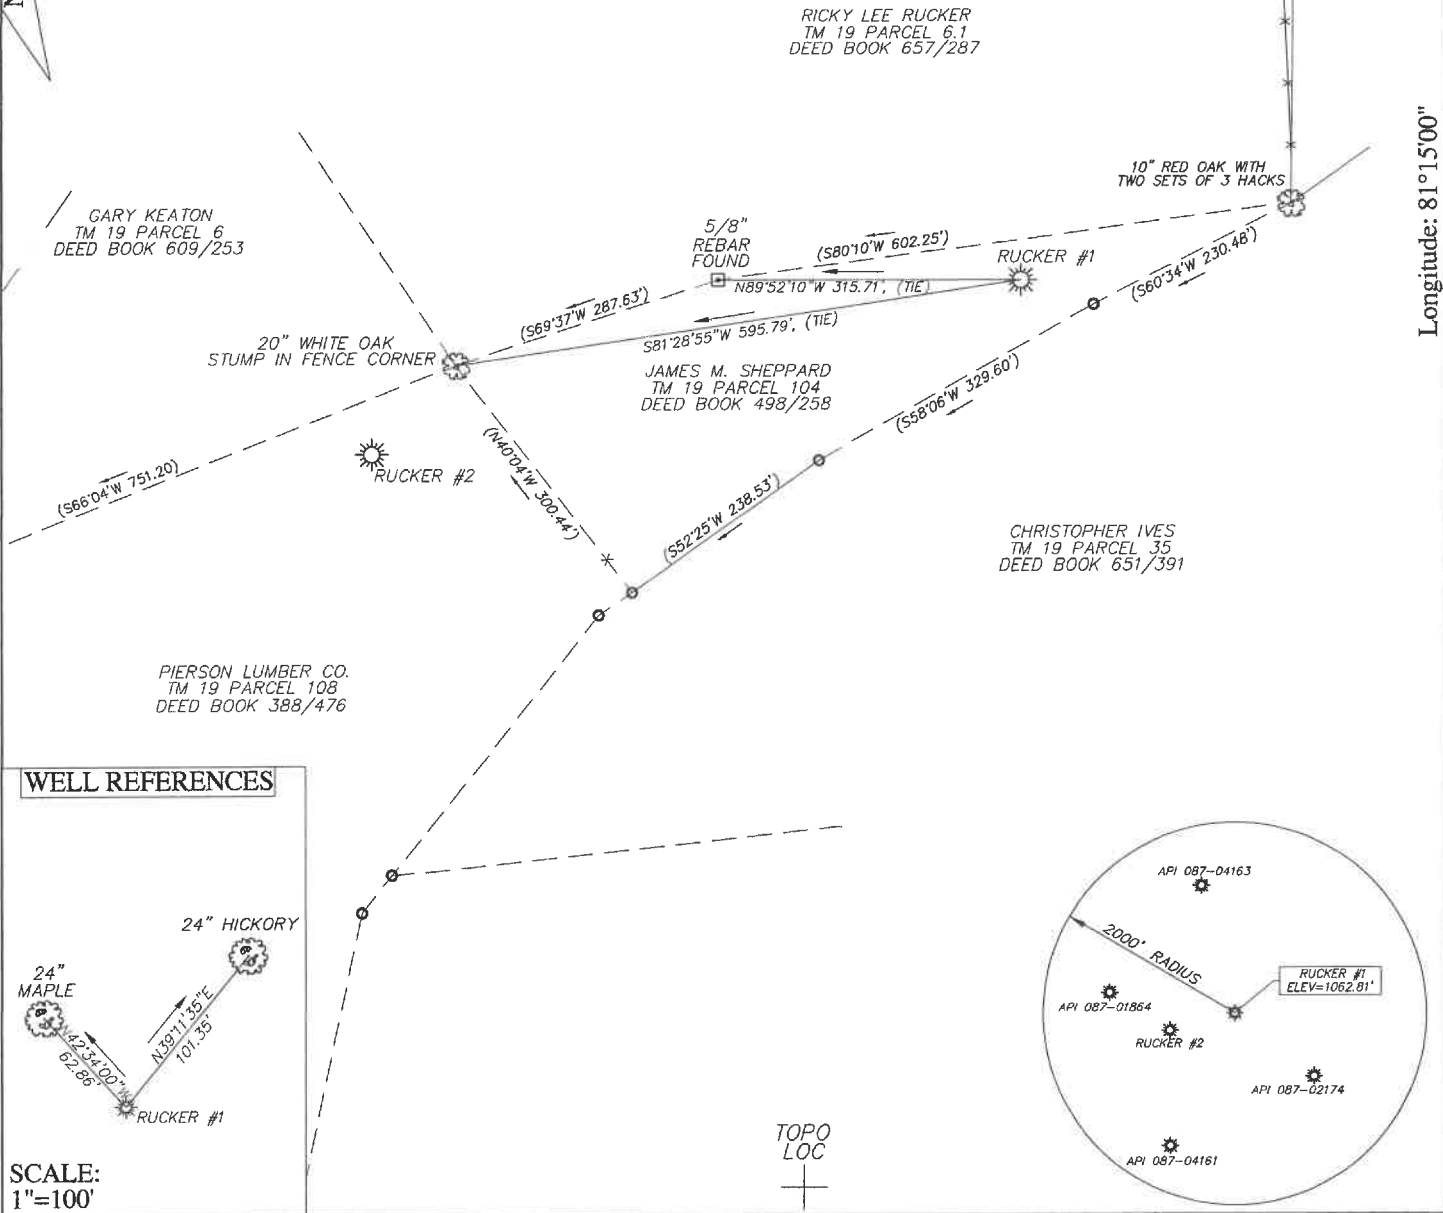


Longitude: 81°15'00"

14,294'


38°35'06.91529" (38.58525°)

WELL REFERENCES

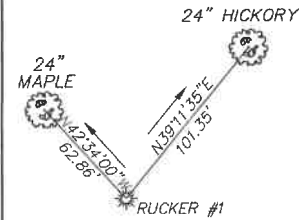

SCALE:
1"=100'

TOPO
LOC

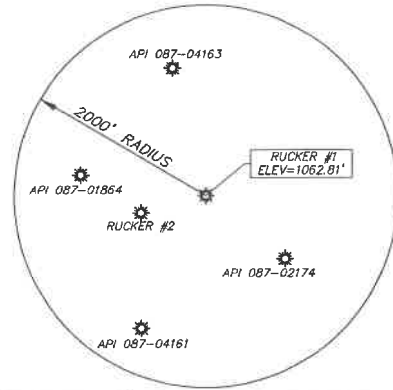


FILE # 26R-035_RUCKER #1
DRAWING # RUCKER #1
SCALE 1"=200'
MINIMUM DEGREE OF ACCURACY 1 / 200
PROVEN SOURCE SURVEY GRADE
OF ELEVATION G.P.S.

I, THE UNDERSIGNED, HEREBY CERTIFY THAT THIS PLAT IS CORRECT TO THE BEST OF MY KNOWLEDGE AND BELIEF AND SHOWS ALL THE INFORMATION REQUIRED BY LAW AND THE REGULATIONS ISSUED AND PRESCRIBED BY THE DEPARTMENT OF ENVIRONMENTAL PROTECTION.

Signed: Brian W. Lawrence
BRIAN W. LAWRENCE

R.P.E.: L.L.S.: 2056

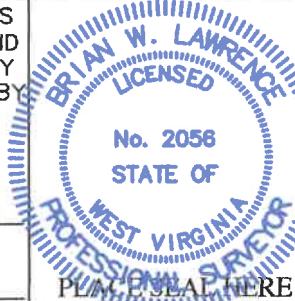

(+) DENOTES LOCATION OF WELL ON UNITED STATES TOPOGRAPHIC MAPS
WVDEP

OFFICE OF OIL & GAS
601 57TH STREET
CHARLESTON, WV 25304

DATE: 05/08/2026

OPERATORS WELL #: 1

API WELL # 47 87 04829
STATE COUNTY PERMIT

Well Type: ☒ Oil ☐ Waste Disposal ☐ Production ☐ Deep
☒ Gas ☐ Liquid Injection ☐ Storage ☐ Shallow

WATERSHED LITTLE LEFTHAND RUN OF BIG SANDY CREEK ELEVATION: 1062.81'

COUNTY/DISTRICT ROANE/GEARY QUADRANGLE: CLIO 7.5'

SURFACE OWNER JAMES M. SHEPPARD ACREAGE 4

OIL & GAS ROYALTY OWNER: UNKNOWN ACREAGE 4

DRILL ☐ CONVERT ☐ DRILL DEEPER ☐ REDRILL ☐ FRACTURE OR STIMULATE ☐

PLUG OFF OLD FORMATION ☐ PERFORATE NEW FORMATION ☐ PLUG & ABANDON ☒

CLEAN OUT & REPLUG ☐ OTHER CHANGE ☐ (SPECIFY):

TARGET FORMATION: BIG INJUN ESTIMATED DEPTH: 1750 +/-

WELL OPERATOR UNKNOWN/DEP PLUGGING CONTRACT DESIGNATED AGENT JASON HARMON

Address 601 57TH STREET SOUTHEAST Address 601 57TH STREET SOUTHEAST

City CHARLESTON State WV Zip Code 25304 City CHARLESTON State WV Zip Code 25304

08/14/2026



Kennedy, James P <james.p.kennedy@wv.gov>

plugging permits issued for 4708504829 and 4708504830

1 message

Kennedy, James P <james.p.kennedy@wv.gov>

Mon, Aug 10, 2026 at 12:58 PM

To: Terry Rexroad <var304@aol.com>, Henry J Harmon <henry.j.harmon@wv.gov>, Cruise A Lawson <cruise.a.lawson@wv.gov>, Alana C Hartman <alana.c.hartman@wv.gov>, ewestfall@wvassessor.com

To whom it may concern, plugging permits have been issued for 4708504829 and 4708504830.

--

James Kennedy

Environmental Resource Specialist III / Permitting

WVDEP Office of Oil and Gas

601 57th Street, SE

Charleston, WV 25304

304-926-0499 ext. 45025

james.p.kennedy@wv.gov

2 attachments**4708704830.pdf**

1388K

**4708704829.pdf**

1333K

08/14/2026