


Clio Quad 1"=2000'



08/14/2026

Bucker #2

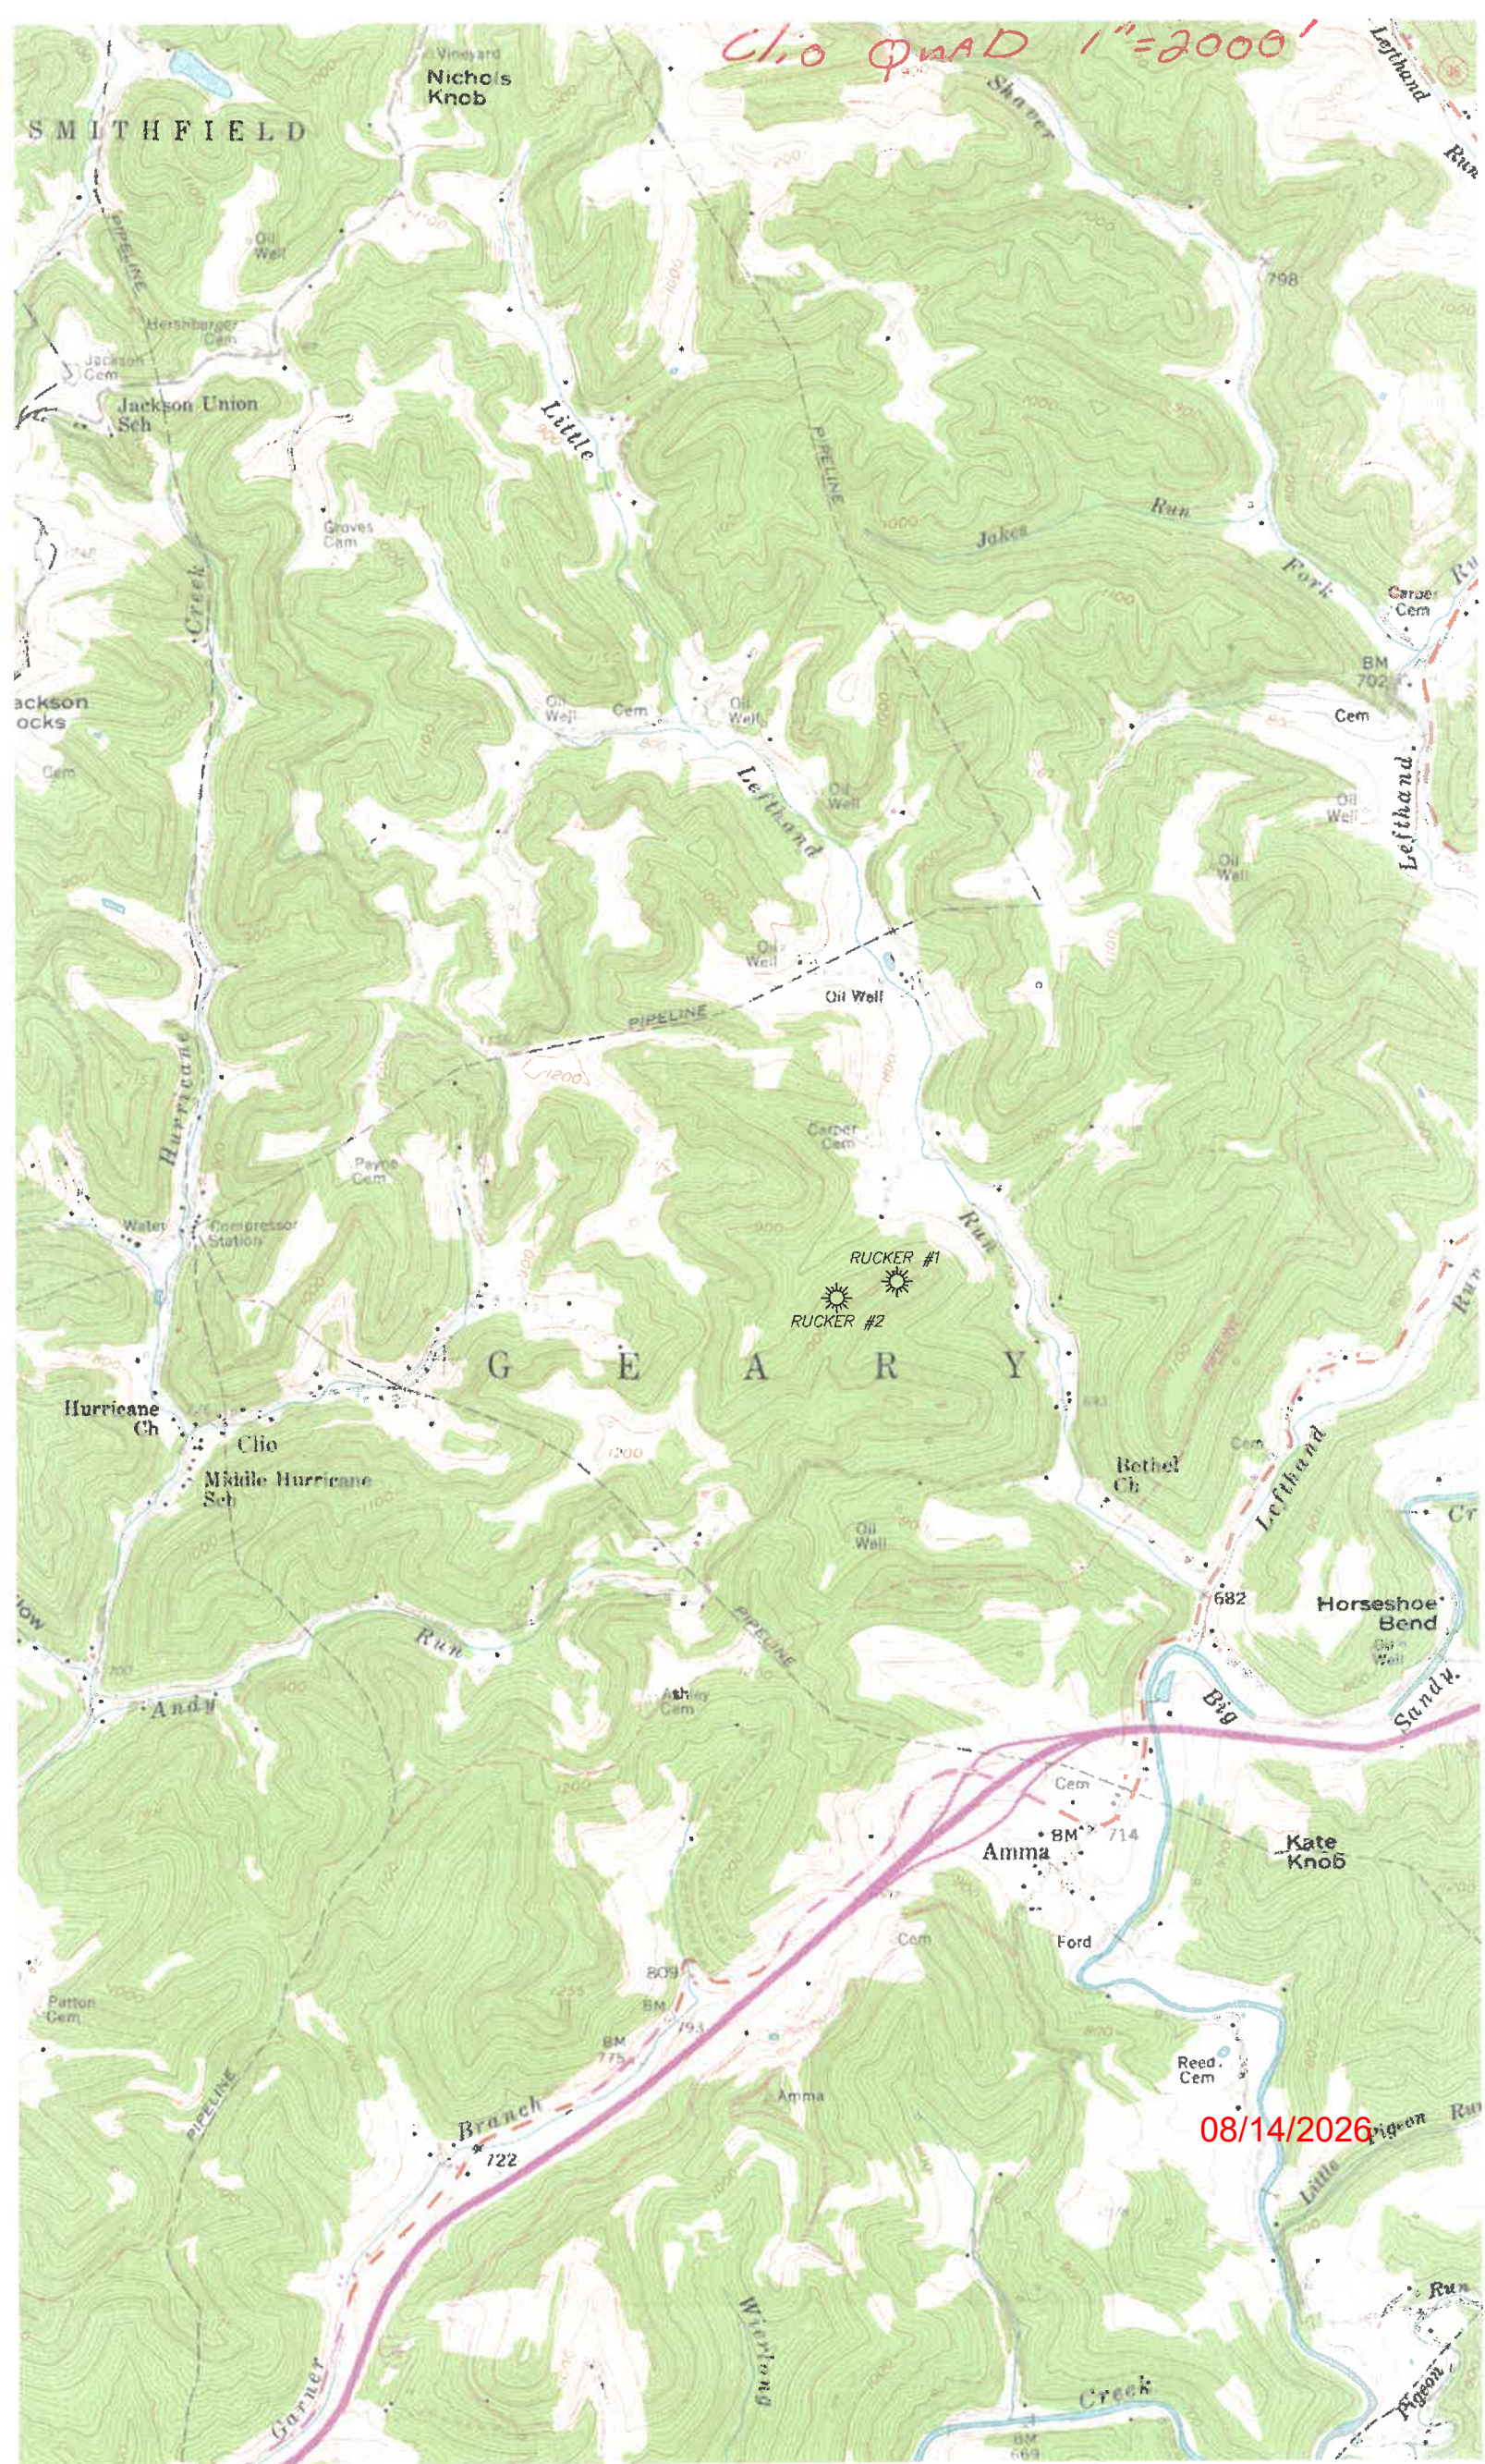

08/14/2026

-81°16'33.32808" (-81.27592°)

7,410'

Latitude: 38°37'30"

UTM NAD83-17N
N: 4,270,789.057
E: 475,968.727

North

RICKY LEE RUCKER
TM 19 PARCEL 6.1
DEED BOOK 657/287

10" RED OAK WITH
TWO SETS OF 3 HACKS

GARY KEATON
TM 19 PARCEL 6
DEED BOOK 609/253

5/8" REBAR
FOUND

(S80°10'W 602.25')

RUCKER #1

(S60°34'W 230.48')

20" WHITE OAK
STUMP IN FENCE CORNER
N42°51'55"E
127.73' (TIE)

JAMES M. SHEPPARD
TM 19 PARCEL 104
DEED BOOK 498/258

(S58°06'W 329.60')

RUCKER #2

(S66°04'W 751.20')

PIERSON LUMBER CO.
TM 19 PARCEL 108
DEED BOOK 388/476

CHRISTOPHER IVES
TM 19 PARCEL 35
DEED BOOK 651/391

WELL REFERENCES


10" WHITE OAK

N41°10'15"E
104.83'

RUCKER #2

10" DOUBLE SYCAMORE

TOPO
LOC

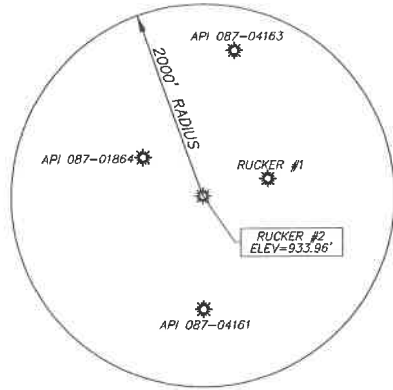

SCALE:
1"=100'

FILE # 26R-035_RUCKER #2

DRAWING # RUCKER #2

SCALE 1"=200'

MINIMUM DEGREE
OF ACCURACY 1 / 200

PROVEN SOURCE SURVEY GRADE
OF ELEVATION G.P.S.

I, THE UNDERSIGNED, HEREBY CERTIFY THAT THIS
PLAT IS CORRECT TO THE BEST OF MY KNOWLEDGE AND
BELIEF AND SHOWS ALL THE INFORMATION REQUIRED BY
LAW AND THE REGULATIONS ISSUED AND PRESCRIBED BY
THE DEPARTMENT OF ENVIRONMENTAL PROTECTION.

Signed: *Brian W. Lawrence*
BRIAN W. LAWRENCE

R.P.E.: L.L.S.: 2056



(+) DENOTES LOCATION OF WELL ON
UNITED STATES TOPOGRAPHIC MAPS
WVDEP
OFFICE OF OIL & GAS
601 57TH STREET
CHARLESTON, WV 25304

DATE: 05/08/2026

OPERATORS WELL #: 2

API WELL # 47 87 04830
STATE COUNTY PERMIT

Well Type: ☒ Oil ☐ Waste Disposal ☐ Production ☐ Deep
☒ Gas ☐ Liquid Injection ☐ Storage ☐ Shallow

WATERSHED LITTLE LEFTHAND RUN OF BIG SANDY CREEK ELEVATION: 933.96'

COUNTY/DISTRICT ROANE/GEARY QUADRANGLE: CLIO 7.5'

SURFACE OWNER PIERSON LUMBER COMPANY ACREAGE 9.5

OIL & GAS ROYALTY OWNER: UNKNOWN ACREAGE 9.5

DRILL ☐ CONVERT ☐ DRILL DEEPER ☐ REDRILL ☐ FRACTURE OR STIMULATE ☐

PLUG OFF OLD FORMATION ☐ PERFORATE NEW FORMATION ☐ PLUG & ABANDON ☒

CLEAN OUT & REPLUG ☐ OTHER CHANGE ☐ (SPECIFY):

TARGET FORMATION: BIG INJUN ESTIMATED DEPTH: 1750 +/-

WELL OPERATOR UNKNOWN/DEP PLUGGING CONTRACT DESIGNATED AGENT JASON HARMON
Address 601 57TH STREET SOUTHEAST Address 601 57TH STREET SOUTHEAST
City CHARLESTON State WV Zip Code 25304 City CHARLESTON State WV Zip Code 25304

Longitude: 81°15'00"

14,479'

38°35'06.91529" (38.58525°)



West Virginia Department of Environmental Protection
Office of Oil and Gas

WELL LOCATION FORM: GPS

API: 47-087-~~04829~~ 04830 WELL NO.: 2

FARM NAME: Rucker

RESPONSIBLE PARTY NAME: _____

COUNTY: Roane DISTRICT: Geary

QUADRANGLE: Clio

SURFACE OWNER: Pierson Lumber Company

ROYALTY OWNER: Unknown

UTM GPS NORTHING: 4270789.05

UTM GPS EASTING: 475972.47 GPS ELEVATION: 933.96

The Responsible Party named above has chosen to submit GPS coordinates in lieu of preparing a new well location plat for a plugging permit or assigned API number on the above well. The Office of Oil and Gas will not accept GPS coordinates that do not meet the following requirements:

1. Datum: NAD 1983, Zone: 17 North, Coordinate Units: meters, Altitude: height above mean sea level (MSL) – meters.
2. Accuracy to Datum – 3.05 meters
3. Data Collection Method:

Survey grade GPS ☒ : Post Processed Differential _____
Real-Time Differential ☒

Mapping Grade GPS _____ : Post Processed Differential _____
Real-Time Differential _____

4. Letter size copy of the topography map showing the well location.

I the undersigned, hereby certify this data is correct to the best of my knowledge and belief and shows all the information required by law and the regulations issued and prescribed by the Office of Oil and Gas.

Signature

Title

Date

08/14/2026