

WW-7
8-30-06



RECEIVED
Office of Oil and Gas

JUL 23 2026

WV Department of
Environmental Protection

West Virginia Department of Environmental Protection
Office of Oil and Gas

WELL LOCATION FORM: GPS

API: 47-087-04843 WELL NO.: 60209
FARM NAME: Timothy Criner
RESPONSIBLE PARTY NAME: UNKNOWN/WV DEP PAID PLUGGING
COUNTY: ROANE DISTRICT: SMITHFIELD
QUADRANGLE: LOONEYVILLE 7.5'
SURFACE OWNER: Timothy Criner
ROYALTY OWNER: _____
UTM GPS NORTHING: 4283644.79
UTM GPS EASTING: 471791.75 GPS ELEVATION: 849

The Responsible Party named above has chosen to submit GPS coordinates in lieu of preparing a new well location plat for a plugging permit or assigned API number on the above well. The Office of Oil and Gas will not accept GPS coordinates that do not meet the following requirements:

1. Datum: NAD 1983, Zone: 17 North, Coordinate Units: meters, Altitude: height above mean sea level (MSL) – meters.
2. Accuracy to Datum – 3.05 meters
3. Data Collection Method:

Survey grade GPS ☒ : Post Processed Differential _____
Real-Time Differential ☒

Mapping Grade GPS _____: Post Processed Differential _____
Real-Time Differential _____

4. Letter size copy of the topography map showing the well location.

I the undersigned, hereby certify this data is correct to the best of my knowledge and belief and shows all the information required by law and the regulations issued and prescribed by the Office of Oil and Gas.

Signature

Title

Date

08/28/2026



WGS84
±16ft

38.70098, -81.32440



ft
±16ft

849



°T
±10

NW344


RECEIVED
Office of Oil and Gas

JUL 29 2026

WV Department of
Environmental Protection

API 087-04842


well #60209

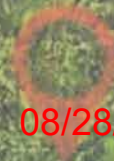

08/28/2026

11May26 14:41 Ad-hoc
© 11-May-26 14:41:22

LOONEYVILLE QUAD
1"=2000'

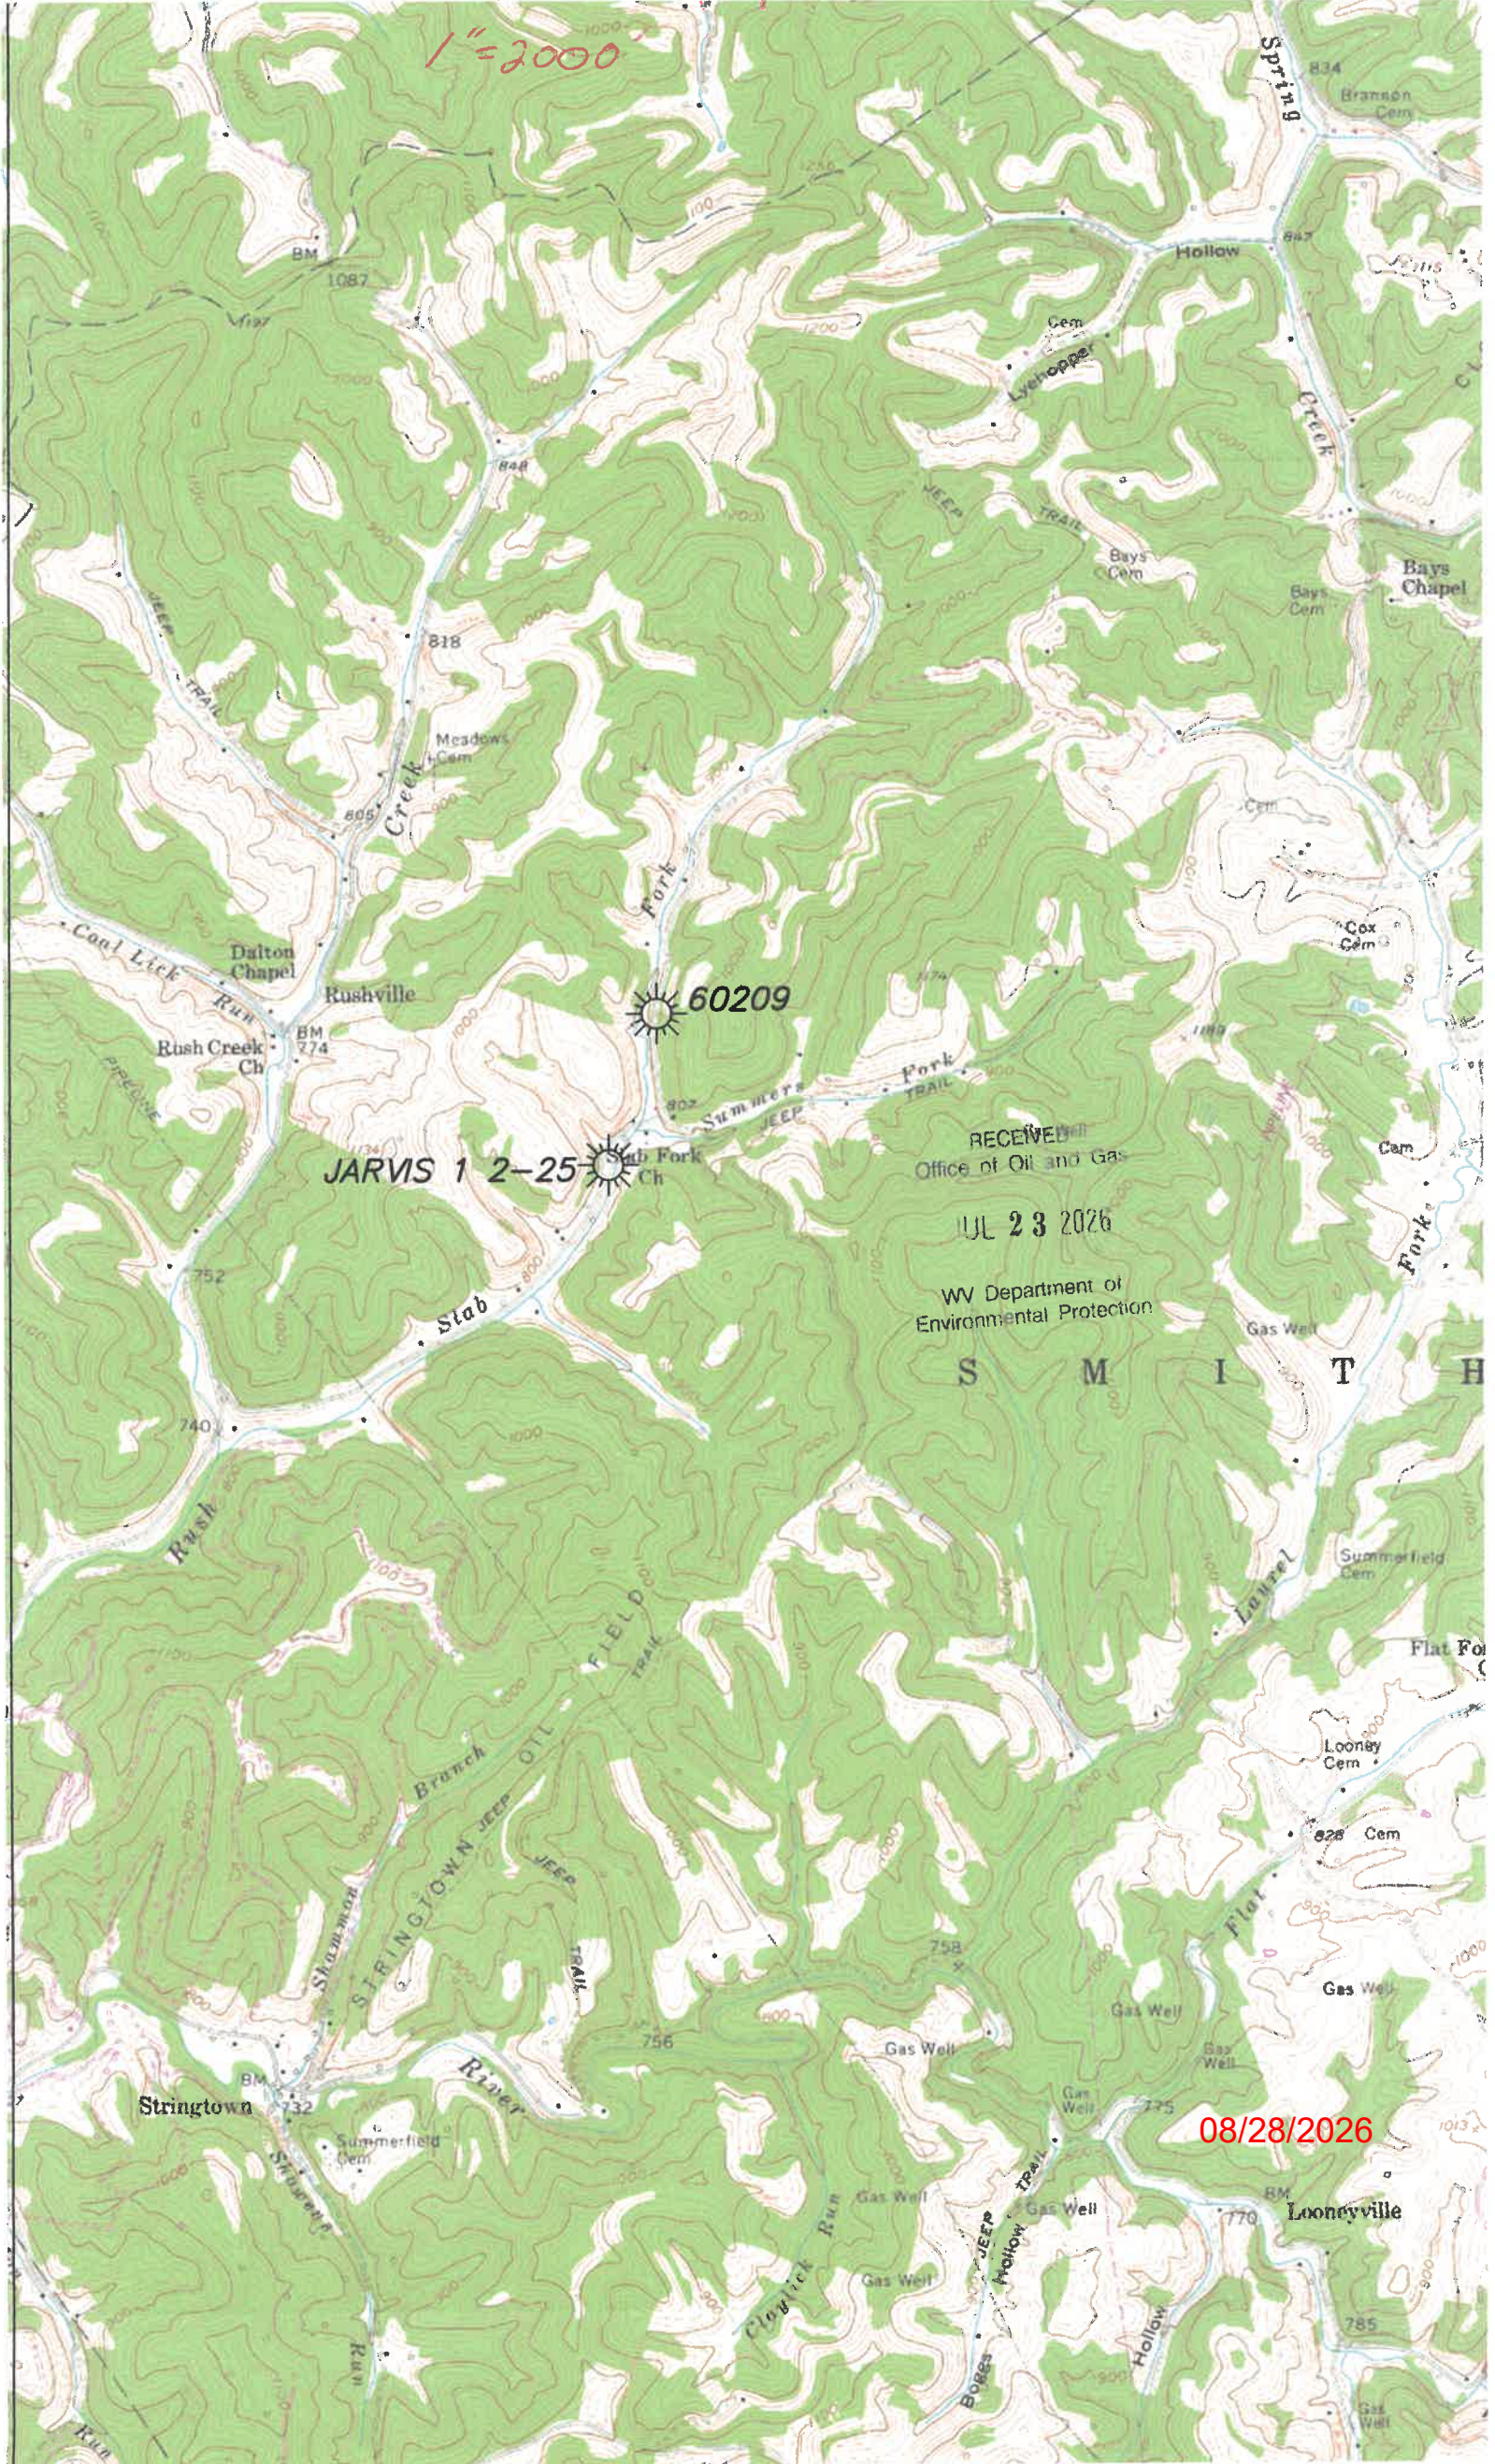

JARVIS 1 2-25

60209

RECEIVED
Office of Oil and Gas

JUL 23 2026

WV Department of
Environmental Protection

S M I T H

08/28/2026

-81°19'27.95246" (-81.32443°)

9,351

Latitude: 38°42'30"

UTM NAD83-17N
N: 4,283,657.010
E: 471,789.188

TIMOTHY CRINER
T.M. 15 PAR. 6
D.B. 367/175

TIMOTHY CRINER
T.M. 15 PAR. 7
D.B. 367/175

TOPO
LOC

ELVAN DAUGHTERY
T.M. 15 PAR. 10.10
D.B. 607/246

GREGORY WATSON
T.M. 15 PAR. 10.3
D.B. 519/455

LORRA SUMMERS
T.M. 15 PAR. 10.2
D.B. 459/328

JEFFREY A. EPLING
T.M. 16 PAR. 1
D.B. 473/313

ELVAN DAUGHTERY
T.M. 15 PAR. 10.12
D.B. 607/246

ELVAN DAUGHTERY
T.M. 15 PAR. 10.11
D.B. 607/246

TERESA L. WATSON
T.M. 15 PAR. 10.4
D.B. 391/367

WELL REFERENCES


12" WHITE OAK
60209
8" HICKORY

SCALE:
1"=100'

1/2" REBAR FOUND

DANIEL BRINDLEY
T.M. 15 PAR. 10.8
D.B. 617/362

JARVIS 1 2-25
DAVID JARVIS
T.M. 15 PAR. 10.1
D.B. 360/486

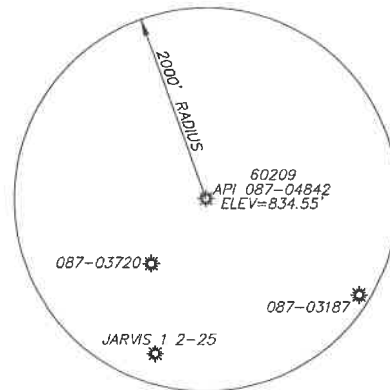

Longitude: 81°17'30"

38°42'03.90914" (38.70109°)

FILE # 26R-035_087-04842

DRAWING # 04842

SCALE 1"=400'


MINIMUM DEGREE
OF ACCURACY 1 / 200

PROVEN SOURCE SURVEY GRADE
OF ELEVATION G.P.S.

I, THE UNDERSIGNED, HEREBY CERTIFY THAT THIS
PLAT IS CORRECT TO THE BEST OF MY KNOWLEDGE AND
BELIEF AND SHOWS ALL THE INFORMATION REQUIRED BY
LAW AND THE REGULATIONS ISSUED AND PRESCRIBED BY
THE DEPARTMENT OF ENVIRONMENTAL PROTECTION.

Signed: Brian W. Lawrence
BRIAN W. LAWRENCE

R.P.E.: L.L.S.: 2056

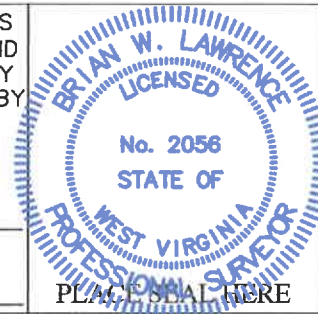

(+) DENOTES LOCATION OF WELL ON
UNITED STATES TOPOGRAPHIC MAPS
WVDEP

OFFICE OF OIL & GAS
601 57TH STREET
CHARLESTON, WV 25304

DATE: 05/13/2026

OPERATORS WELL #: 60209

API WELL # 47 087 04842
STATE COUNTY PERMIT

Well Type: ☒ Oil ☐ Waste Disposal ☐ Production ☐ Deep
☒ Gas ☐ Liquid Injection ☐ Storage ☐ Shallow

WATERSHED SLAB FORK OF THE POCATALICO RIVER ELEVATION: 834.55'

COUNTY/DISTRICT ROANE/SMITHFIELD QUADRANGLE: LOONEYVILLE 7.5'

SURFACE OWNER TIMOTHY CRINER ACREAGE 19

OIL & GAS ROYALTY OWNER: UNKNOWN ACREAGE 19

DRILL ☐ CONVERT ☐ DRILL DEEPER ☐ REDRILL ☐ FRACTURE OR STIMULATE ☐

PLUG OFF OLD FORMATION ☐ PERFORATE NEW FORMATION ☐ PLUG & ABANDON ☒

CLEAN OUT & REPLUG ☐ OTHER CHANGE ☐ (SPECIFY):

TARGET FORMATION: INJUN ESTIMATED DEPTH: 2000 +/-

WELL OPERATOR UNKNOWN/DEP PLUGGING CONTRACT DESIGNATED AGENT JASON HARMON
Address 601 57TH STREET SOUTHEAST Address 601 57TH STREET SOUTHEAST
City CHARLESTON State WV Zip Code 25304 City CHARLESTON State WV Zip Code 25304