



west virginia department of environmental protection

Office of Oil and Gas
601 57th Street, S.E.
Charleston, WV 25304
(304) 926-0450
fax: (304) 926-0452

Harold D. Ward, Cabinet Secretary
www.dep.wv.gov

Friday, August 14, 2026
WELL WORK PLUGGING PERMIT
Vertical Plugging

UNKNOWN - DEP PAID PLUGGING CONTRACT
601 57TH STREET

CHARLESTON, WV 25304

Re: Permit approval for JARVIS 1 2-25
47-087-04843-00-00

This well work permit is evidence of permission granted to perform the specified well work at the location described on the attached pages and located on the attached plat, subject to the provisions of Chapter 22 of the West Virginia Code of 1931, as amended, and all rules and regulations promulgated thereunder, and to any additional specific conditions and provisions outlined in the pages attached hereto. Notification shall be given by the operator to the Oil and Gas Inspector at least 24 hours prior to the construction of roads, locations, and/or pits for any permitted work. In addition, the well operator shall notify the same inspector 24 hours before any actual well work is commenced and prior to running and cementing casing. Spills or emergency discharges must be promptly reported by the operator to 1-800-642-3074 and to the Oil and Gas Inspector.

Upon completion of the plugging well work, the above named operator will reclaim the site according to the provisions of WV Code 22-6-30. Please be advised that form WR-38, Affidavit of Plugging and Filling Well, is to be submitted to this office within 90 days of completion of permitted well work, as should form WR-34 Discharge Monitoring Report within 30 days of discharge of pits, if applicable. Failure to abide by all statutory and regulatory provisions governing all duties and operations hereunder may result in suspension or revocation of this permit and, in addition, may result in civil and/or criminal penalties being imposed upon the operators.

Per 35 CSR 4-5.2.g this permit will expire in two (2) years from the issue date unless permitted well work is commenced. If there are any questions, please feel free to contact me at (304) 926- 0450.

H. Jason Harmon
Chief

Operator's Well Number: JARVIS 1 2-25
Farm Name: JARVIS DAVID P ETUX
U.S. WELL NUMBER: 47-087-04843-00-00
Vertical Plugging
Date Issued: 8/14/2026

Promoting a healthy environment.

08/14/2026

PERMIT CONDITIONS

West Virginia Code §22-6-11 allows the Office of Oil and Gas to place specific conditions upon this permit. Permit conditions have the same effect as law. Failure to adhere to the specified permit conditions may result in enforcement action.

CONDITIONS

1. In the event of an accident or explosion causing loss of life or serious personal injury in or about the well or while working on the well, the well operator or its contractor shall give notice, stating the particulars of the accident or explosion, to the oil and gas inspector and the Chief within twenty-four (24) hours.
2. Well work activities shall not constitute a hazard to the safety of persons.
3. Notification shall be given by the operator to the Oil and Gas Inspector at least 24 hours prior to the construction of roads, locations and/or pits for any permitted work. In addition, the well operator shall notify the same inspector 24 hours before any actual well work is commenced and prior to running and cementing casing.

08/14/2026

1) Date 06/01 , 2026
2) Operator's
Well No. Jarvis 1 2-25
3) API Well No. 47-087 -- 04843

STATE OF WEST VIRGINIA
DEPARTMENT OF ENVIRONMENTAL PROTECTION
OFFICE OF OIL AND GAS

APPLICATION FOR A PERMIT TO PLUG AND ABANDON

4) Well Type: Oil ____ / Gas <u>X</u> ____ / Liquid injection ____ / Waste disposal ____ / (If "Gas, Production ____ or Underground storage ____) Deep ____ / Shallow ____	
5) Location: Elevation <u>779.72</u> District <u>Smithfield</u>	Watershed <u>Slab Fork of the Pocatalico River</u> County <u>Roane</u> Quadrangle <u>Looneyville 7.5'</u>
6) Well Operator <u>UNKNOWN/WV DEP PLUGGING CONTRACT</u> Address <u>601 57TH ST. SE</u> <u>CHARLESTON, WV 25304</u>	7) Designated Agent <u>JASON HARMON</u> Address _____
8) Oil and Gas Inspector to be notified Name <u>CRUISE LAWSON</u> Address <u>347 MAIN ST</u> <u>SPENCER, WV 25276</u>	9) Plugging Contractor Name <u>R&R WELL SERVICE LLC</u> Address <u>42 LYNCH RIDGE</u> <u>WALTON, WV 25286</u>

10) Work Order: The work order for the manner of plugging this well is as follows:
SEE ATTACHED

RECEIVED
Office of Oil and Gas
JUL 09 2026
WV Department of
Environmental Protection

Notification must be given to the district oil and gas inspector 24 hours before permitted work can commence.

Work order approved by inspector Cruise Lawson OOG Date 6/25/26

08/14/2026

Plugging Procedure

Date: 05/11/26
API #: 47-087-04843
Operators Well Number: JARVIS 1 2-25

USING OFFSET WELL 47-087-01585

Casing Details				
OD (in.)	ID (in.)	Weight/Grade	Depth (ft)	Hole Size (in)
10		NA	269'	NA
8 1/4		NA	844'	NA
6 5/8		NA	1571'	NA

1. Notify the inspector at least 24 hours prior to conducting abandonment operations.
2. Blow down well.
3. POOH with Tubing and packer. If unable to pull Packer, Shoot of at top of packer, RIH and confirm TD and fill depth.
4. Prep for cement. NOTIFY INSPECTOR OF TAG DEPTH.
5. Lead with 6% gel spacer on all cement plugs.
 - a. Note: API Class A will be used for cement plugs.
6. Run tubing into TD. Pump 10 BBL of 6% Gel. Pull Tubing to 1900'.
7. **Plug 1:** Set 500' cement plug from 1900' TO 1400' to cover top of shot hole, gas shows, and salt sand.
8. Free point 6 5/8" casing, rip and pull pipe. If unable to pull casing, Perforate every 100'
9. **Plug 2:** Set 100' Cement plug 50' in and 50' out of cut *357' 543' - 120' above formation*
10. **Plug 3:** Set *100'* Cement plug from 900' to 725' to cover Elevation AND 8 1/4
- Plug 4:** Set cement plug from 300' to surface
Set Monument 30" above ground with Well Name, API Number, and Plug Date.

Cruise Lawson OOG 6/25/26

RECEIVED
Office of Oil and Gas

JUL 09 2026

Wyv Department of
Environmental Protection

08/14/2026

Form OO-10

STATE OF WEST VIRGINIA
DEPARTMENT OF MINES
OIL AND GAS DIVISIONRotary ☐
Spudder ☒
Cable Tools ☐
Storage ☐

Quadrangle Walton


Permit No. ROA 1585

WELL RECORD

Oil or Gas Well 011

Company	Five Star Gas Company	Casing and Tubing	Used in Drilling	Left in Well	Production
Address	P.O. Box 173, Spencer, W. Va.	Size			Kind of Packer
Farm	S. E. Barickman	Acres	66		
Location (water)	Rush Creek				
Well No.	5		16'	16'	
District	Smithfield	County	Roane		
The surface of tract is owned in fee by			269'		Size of
Mineral rights are owned by	B. L. Barickman et al		844'		
Address	Spencer, W. Va.		1571'	1571'	Depth of
Drilling commenced	April 6, 1967		2050'		
Drilling completed	May 5, 1967			2020'	Perf. top
Date Shot	From To	Lines Used			Perf. bottom
Well					Perf. top
Open Flow	/10ths Water in	Inch			Perf. bottom
Volume	/10ths Merc. in	Inch			
Rock Pressure	lb.	lb.			
Oil	bbbl. in 24 hrs.				
WELL ACIDIZED (DETAILS)					
WELL FRACTURED (DETAILS)	300 gal acid, 27,000 # Sand		650 bbl water		
RESULT AFTER TREATMENT (Initial open flow or bbl)	25 bbl per day				
ROCK PRESSURE AFTER TREATMENT	HOURS				
Fresh Water	Feet	Salt Water	1615		
Producing Sand	Big Injun	Depth	1997-2014		

Formation	Color	Hard or Soft	Top	Bottom	Oil, Gas or Water	Depth (ft.)	Remarks
Soil			0	4			
Sand			4	20			
Red Rock			20	45			
slate			45	60			
Red Rock			60	70			
Slate			70	90			
Sand			90	115			
Red Rock			115	125			
Blue Slate			125	157			
Red Rock			157	208			
Slate			208	272			
Sand			272	365			
Slate			365	450			
Red Rock			450	455			
Slate			455	463			
Red Rock			463	563			
Slate Shell			563	568			
Red Rock			568	610			
Slate			610	634			
Sand			634	1110			
Slate			1110	1150			
Sand			1150	1252			
Slate			1252	1267			

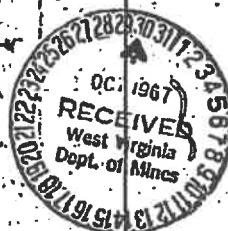RECEIVED
Office of Oil and Gas

JUL 9 1967

WV Department of
Environmental Protection

08/14/2026

Formation	Color	Hard or Soft	Top	Bottom	Oil, Gas or Water	Depth Found	Remarks
Sand			1267	1330			
Slate	(C)		1330	1340			
Sand	(C)		1340	1406			
Slate	(C)		1406	1415			
Sand	(C)		1415	1450			
Slate	(C)		1450	1453			
Sand	(C)		1453	1490			
Slate	(C)		1490	1538			
Salt Sand			1538	1833	Water	1615	1680
Slate			1833	1839			
Little Lime			1839	1875			
Pencil Cave			1875	1883			
Big Lime			1883	1997			
Injun			1997	2014	Gas 2002	2005	
Slate			2014	2050	Oil Show	2005	
Total Depth			2050	2050			

Date October 27, 1967
 APPROVED Five Star Gas Company
John W. Stone
 John W. Stone, Manager

RECEIVED
 Office of Oil and Gas
 JUL 09 2026
 U.S. Department of
 Environmental Protection

08/14/2026

1) Date: 06/01/2026
2) Operator's Well Number
JARVIS 1 2-25

3) API Well No.: 47 - 087 - 04843

STATE OF WEST VIRGINIA
DEPARTMENT OF ENVIRONMENTAL PROTECTION, OFFICE OF OIL AND GAS
NOTICE OF APPLICATION TO PLUG AND ABANDON A WELL


4) Surface Owner(s) to be served:	5) (a) Coal Operator
(a) Name David Jarvis	Name
Address 446 Slab fork	Address
Spencer WV 25276	
(b) Name	(b) Coal Owner(s) with Declaration
Address	Name
	Address
(c) Name	Name
Address	Address
6) Inspector Cruise Laeson	(c) Coal Lessee with Declaration
Address 347 Main St.	Name
Spencer, WV 25286	Address
Telephone (681) 467-9141	

TO THE PERSONS NAMED ABOVE: You should have received this Form and the following documents:

- (1) The application to Plug and Abandon a Well on Form WW-4B, which sets out the parties involved in the work and describes the well its and the plugging work order; and
- (2) The plat (surveyor's map) showing the well location on Form WW-6.

The reason you received these documents is that you have rights regarding the application which are summarized in the instructions on the reverses side. However, you are not required to take any action at all.

Take notice that under Chapter 22-6 of the West Virginia Code, the undersigned well operator proposes to file or has filed this Notice and Application and accompanying documents for a permit to plug and abandon a well with the Chief of the Office of Oil and Gas, West Virginia Department of Environmental Protection, with respect to the well at the location described on the attached Application and depicted on the attached Form WW-6. Copies of this Notice, the Application, and the plat have been mailed by registered or certified mail or delivered by hand to the person(s) named above (or by publication in certain circumstances) on or before the day of mailing or delivery to the Chief.

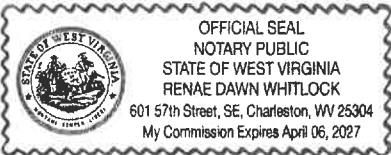	Well Operator	UNKNOWN- WV DEP PAID PLUGGING CONTRACT
	By:	JASON HARMON
	Its:	WV DEP OFFICE OF OIL AND GAS CHIEF
	Address	601 57TH ST. SE CHARLESTON, WV 25304
	Telephone	(304) 926-0499 ext 41102

Subscribed and sworn before me this 15th day of July 2026

My Commission Expires April 6 2027

Notary Public

RECEIVED
Office of Oil and Gas
JUL 09 2026
WV Department of Environmental Protection

Oil and Gas Privacy Notice

The Office of Oil and Gas processes your personal information, such as name, address and phone number, as a part of our regulatory duties. Your personal information may be disclosed to other State agencies or third parties in the normal course of business or as needed to comply with statutory or regulatory requirements, including Freedom of Information Act requests. Our office will appropriately secure your personal information. If you have any questions about our use of your personal information, please contact DEP's Chief Privacy Officer at depprivacyofficer@wv.gov.

08/14/2026

26 8227 2E6E 0225 0720 6856

U.S. Postal Service™
CERTIFIED MAIL® RECEIPT
Domestic Mail Only

For delivery information, visit our website at www.usps.com®

OFFICIAL USE

Certified Mail Fee
\$

Extra Services & Fees (check box, add fee as appropriate)
☐ Return Receipt (hardcopy) \$
☐ Return Receipt (electronic) \$
☐ Certified Mail Restricted Delivery \$
☐ Adult Signature Required \$
☐ Adult Signature Restricted Delivery \$
Postage \$

Total Postage and Fees
\$

Sent To
David Jortis
Street and Apt. No., or Po Box No.
City, State, Zip+4®

Postmark
Here
Norton, WV 25206
JUL 07 2026

PS Form 3800, January 2023 PSN 7530-02-000-9047 See Reverse for Instructions

REC'D
Office of Land and Coal
JUL 09 2026
WV Department of
Environmental Protection

08/14/2026

SURFACE OWNER WAIVER

Operator's Well
Number

Jarvis 1 2-25

INSTRUCTIONS TO SURFACE OWNERS NAMED ON PAGE WW4-A

The well operator named on page WW-4A is applying for a permit from the State to plug and abandon a well. (Note: If the surface tract is owned by more than three persons, then these materials were served on you because your name appeared on the Sheriff's tax ticket on the land or because you actually occupy the surface tract. In either case, you may be the only owner who will actually receive these materials.) See Chapter 22 of the West Virginia Code. Well work permits are valid for 24 months. If you do not own any interest in the surface tract, please forward these materials to the true owner immediately if you know who it is. Also, please notify the well operator and the Office of Oil and Gas.

NOTE: YOU ARE NOT REQUIRED TO FILE ANY COMMENT.
WHERE TO FILE COMMENTS AND OBTAIN ADDITIONAL INFORMATION:

Chief, Office of Oil and Gas
Department of Environmental Protection
601 57th St. SE
Charleston, WV 25304
(304) 926-0450

Time Limits and methods for filing comments. The law requires these materials to be served on or before the date the operator files his Application. You have **FIVE (5) DAYS** after the filing date to file your comments. Comments must be filed in person or received in the mail by the Chief's office by the time stated above. You may call the Chief's office to be sure of the date. Check with your postmaster to ensure adequate delivery time or to arrange special expedited handling. If you have been contacted by the well operator and you have signed a "voluntary statement of no objection" to the planned work described in these materials, then the permit may be issued at any time.

Comments must be in writing. Your comments must include your name, address and telephone number, the well operator's name and well number and the approximate location of the proposed well site including district and county from the application. You may add other documents, such as sketches, maps or photographs to support your comments.

The Chief has the power to deny or condition a well work permit based on comments on the following grounds:

- 1) The proposed well work will constitute a hazard to the safety of persons.
- 2) The soil erosion and sediment control plan is not adequate or effective;
- 3) Damage would occur to publicly owned lands or resources;
- 4) The proposed well work fails to protect fresh water sources or supplies;
- 5) The applicant has committed a substantial violation of a previous permit or a substantial violation of one or more of the rules promulgated under Chapter 22, and has failed to abate or seek review of the violation..."

If you want a copy of the permit as it is issued or a copy of the order denying the permit, you should request a copy from the Chief.

VOLUNTARY STATEMENT OF NO OBJECTION

I hereby state that I have read the instructions to surface owners and that I have received copies of a Notice and Application For A Permit To Plug And Abandon on Forms WW-4A and WW-4B, and a survey plat.

I further state that I have no objection to the planned work described in these materials, and I have no objection to a permit being issued on those materials.

FOR EXECUTION BY A NATURAL PERSON
ETC.

FOR EXECUTION BY A CORPORATION,

Signature	Date	Name	
		By	
		Its	Date

Signature

RECEIVED
Office of Oil and Gas

JUL 09 2026

Department of
Environmental Protection

08/14/2026

INSTRUCTIONS TO COAL OPERATORS
OWNERS AND LESSEE

The well operator named on the obverse side of WW-4 (B) is about to abandon the well described in the enclosed materials and will commence the work of plugging and abandoning said well on the date the inspector is notified. Which date shall not be less then five days after the day on which this notice and application so mailed is received, or in due course should be received by the Department of Environmental Protection Office of Oil & Gas.

This notice and application is given to you in order that your respective representatives may be present at the plugging and filling of said well. You are further notified that whether you are represented or not the operator will proceed to plug and fill said well in the manner required by Section 24, Article 6, Chapter 22 of the Code and given in detail on obverse side of this application.

NOTE: If you wish this well to be plugged according to 22-6-24(d) then as per Regulation 35CSR4-13.9 you must complete and return to this office on form OB-16 "Request by Coal Operator, Owner, or Lessee for plugging" prior to the issuance of this plugging permit.

WAIVER

The undersigned coal operator ____/ owner ____/ lessee ____/ of the coal under this well location has examined this proposed plugging work order. The undersigned has no objection to the work proposed to be done at this location, provided, the well operator has complied with all applicable requirements of the West Virginia Code and the governing regulations.

Date: _____

By: _____
Its _____

RECEIVED
Office of Oil and Gas
JUL 09 2026
WV Department of
Environmental Protection

STATE OF WEST VIRGINIA
DEPARTMENT OF ENVIRONMENTAL PROTECTION
OFFICE OF OIL AND GAS
FLUIDS/ CUTTINGS DISPOSAL & RECLAMATION PLAN

Operator Name UNKNOWN/WW DEP PAID PLUGGING OP Code _____

Watershed (HUC 10) Slab Fork of the Pocatalico River Quadrangle LOONEYVILLE 7.5'

Do you anticipate using more than 5,000 bbls of water to complete the proposed well work? Yes ☐ No ☒

Will a pit be used? Yes ☐ No ☒

If so, please describe anticipated pit waste: PRODUCTION FLUID AND CEMENT RETURNS

Will a synthetic liner be used in the pit? Yes ☐ No ☐ If so, what ml? _____

Proposed Disposal Method For Treated Pit Wastes:

- ☐ Land Application (if selected provide a completed form WW-9-GPP)
☐ Underground Injection (UIC Permit Number _____)
☐ Reuse (at API Number _____)
☒ Off Site Disposal (Supply form WW-9 for disposal location)
☐ Other (Explain _____)

Will closed loop system be used? If so, describe: ABOVE GROUND STEEL PIT

Drilling medium anticipated for this well (vertical and horizontal)? Air, freshwater, oil based, etc. _____

-If oil based, what type? Synthetic, petroleum, etc. _____

Additives to be used in drilling medium? _____

Drill cuttings disposal method? Leave in pit, landfill, removed offsite, etc. _____

-If left in pit and plan to solidify what medium will be used? (cement, lime, sawdust) _____


-Landfill or offsite name/permit number? _____

Permittee shall provide written notice to the Office of Oil and Gas of any load of drill cuttings or associated waste rejected at any West Virginia solid waste facility. The notice shall be provided within 24 hours of rejection and the permittee shall also disclose where it was properly disposed.

I certify that I understand and agree to the terms and conditions of the GENERAL WATER POLLUTION PERMIT issued on April 1, 2016, by the Office of Oil and Gas of the West Virginia Department of Environmental Protection. I understand that the provisions of the permit are enforceable by law. Violations of any term or condition of the general permit and/or other applicable law or regulation can lead to enforcement action.

I certify under penalty of law that I have personally examined and am familiar with the information submitted on this application form and all attachments thereto and that, based on my inquiry of those individuals immediately responsible for obtaining the information, I believe that the information is true, accurate, and complete. I am aware that there are significant penalties for submitting false information, including the possibility of fine or imprisonment.

Company Official Signature [Signature]
Company Official (Typed Name) JASON HARMON
Company Official Title WV DEP OFFICE OF OIL AND GAS CHIEF

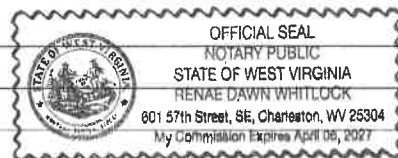

Subscribed and sworn before me this 15th day of July, 2026

[Signature] Notary Public

My commission expires April 8 2027

RECEIVED
Office of Oil and Gas
JUL 09 2026
WV Department of
Environmental Protection

08/14/2026

STATE OF WEST VIRGINIA
DEPARTMENT OF ENVIRONMENTAL PROTECTION
OFFICE OF OIL AND GAS
GROUNDWATER PROTECTION PLAN

Operator Name: UNKNOWN/WV DEP PAID PLUGGING CONTRACT
Watershed (HUC 10): SLAB FORK OF THE POCATALICO RIVER Quad: LOONEYVILLE 7.5'
Farm Name: _____

1. List the procedures used for the treatment and discharge of fluids. Include a list of all operations that could contaminate the groundwater.

N/A

2. Describe procedures and equipment used to protect groundwater quality from the list of potential contaminant sources above.

N/A

3. List the closest water body, distance to closest water body, and distance from closest Well Head Protection Area to the discharge area.

SLAB FORK OF THE POCA RIVER

4. Summarize all activities at your facility that are already regulated for groundwater protection.

N/A

5. Discuss any existing groundwater quality data for your facility or an adjacent property.

RECEIVED
Office of Oil and Gas
JUL 09 2026
WV Department of
Environmental Protection

08/14/2026

N/A

6. Provide a statement that no waste material will be used for deicing or fill material on the property.

N/A

7. Describe the groundwater protection instruction and training to be provided to the employees. Job procedures shall provide direction on how to prevent groundwater contamination.

N/A

8. Provide provisions and frequency for inspections of all GPP elements and equipment.

N/A

Signature: _____

Date: _____

RECEIVED
Office of Oil and Gas
JUL 09 2026
WV Department of
Environmental Protection

08/14/2026

Proposed Revegetation Treatment: Acres Disturbed LESS THAN A ACRE Prevegetation pH _____

Lime 3 Tons/acre or to correct to pH 6.5

Fertilizer type 10-20-20

Fertilizer amount 500 lbs/acre

Mulch 2 Tons/acre

Seed Mixtures

Temporary		Permanent	
Seed Type	lbs/acre	Seed Type	lbs/acre
CONTRACTORS MIX	50	CONTRACTORS MIX	50

Attach:
Maps(s) of road, location, pit and proposed area for land application (unless engineered plans including this info have been provided). If water from the pit will be land applied, provide water volume, include dimensions (L, W, D) of the pit, and dimensions (L, W), and area in acres, of the land application area.

Photocopied section of involved 7.5' topographic sheet.

Plan Approved by: Cruise Lawson OOG 6/25/26

Comments: ABOVE GROUND STEEL PIT WILL BE USED

Follow E&S Control Manual.

Title: OOG Inspector Date: 6/25/26

Field Reviewed? ☒ Yes ☐ No

RECEIVED
Office of Oil and Gas
JUL 09 2026
WV Department of
Environmental Protection

08/14/2026



West Virginia Department of Environmental Protection
Office of Oil and Gas

WELL LOCATION FORM: GPS

API: 47-087-04843 WELL NO.: JARVIS 1 2-25
FARM NAME: DAVID JARVIS
RESPONSIBLE PARTY NAME: UNKNOWN/WV DEP PAID PLUGGING
COUNTY: ROANE DISTRICT: SMITHFIELD
QUADRANGLE: LOONEYVILLE 7.5'
SURFACE OWNER: DAVID JARVIS
ROYALTY OWNER: _____
UTM GPS NORTHING: 4283148.25
UTM GPS EASTING: 471625.4 GPS ELEVATION: 794

The Responsible Party named above has chosen to submit GPS coordinates in lieu of preparing a new well location plat for a plugging permit or assigned API number on the above well. The Office of Oil and Gas will not accept GPS coordinates that do not meet the following requirements:

1. Datum: NAD 1983, Zone: 17 North, Coordinate Units: meters, Altitude: height above mean sea level (MSL) – meters.
2. Accuracy to Datum – 3.05 meters
3. Data Collection Method:

Survey grade GPS ☒ : Post Processed Differential _____
Real-Time Differential ☒

Mapping Grade GPS _____ : Post Processed Differential _____
Real-Time Differential _____

4. Letter size copy of the topography map showing the well location.

I the undersigned, hereby certify this data is correct to the best of my knowledge and belief and shows all the information required by law and the regulations issued and prescribed by the Office of Oil and Gas.

Signature

Title

Date

RECEIVED
Office of Oil and Gas

JUL 09 2026

WV Department of
Environmental Protection

08/14/2026

-9,884'

Longitude: 81°17'30"

TIMOTHY CRINER
T.M. 15 PAR. 6
D.B. 367/175

TIMOTHY CRINER
T.M. 15 PAR. 7
D.B. 367/175

ELVAN DAUGHTERY
T.M. 15 PAR. 10.10
D.B. 607/246

TOPO
LOC

GREGORY WATSON
T.M. 15 PAR. 10.3
D.B. 519/455

LORRA SUMMERS
T.M. 15 PAR. 10.2
D.B. 459/328

ELVAN DAUGHTERY
T.M. 15 PAR. 10.12
D.B. 607/246

ELVAN DAUGHTERY
T.M. 15 PAR. 10.11
D.B. 607/246

JEFFREY A. EPLING
T.M. 16 PAR. 1
D.B. 473/313

TERESA L. WATSON
T.M. 15 PAR. 10.4
D.B. 391/367

SCALE:
1"=100'

1/2" REBAR FOUND

DANIEL BRINDLEY
T.M. 15 PAR. 10.8
D.B. 617/362

JARVIS: 1 2-25

DAVID JARVIS
M. 15 PAR. 10.1
D.B. 366/486

AFI 087-04842

087-03720*

2000' RADIUS

087-03433

JARVIS 1 2-25
FL FV=779.72'

City	CHARLESTON	State	WV	Zip Code	25304	City	CHARLESTON	State	WV	Zip Code	25304
------	------------	-------	----	----------	-------	------	------------	-------	----	----------	-------



WGS84

±16ft


38.69650, -81.32629

ft
±15ft

794

°T
±10

S194

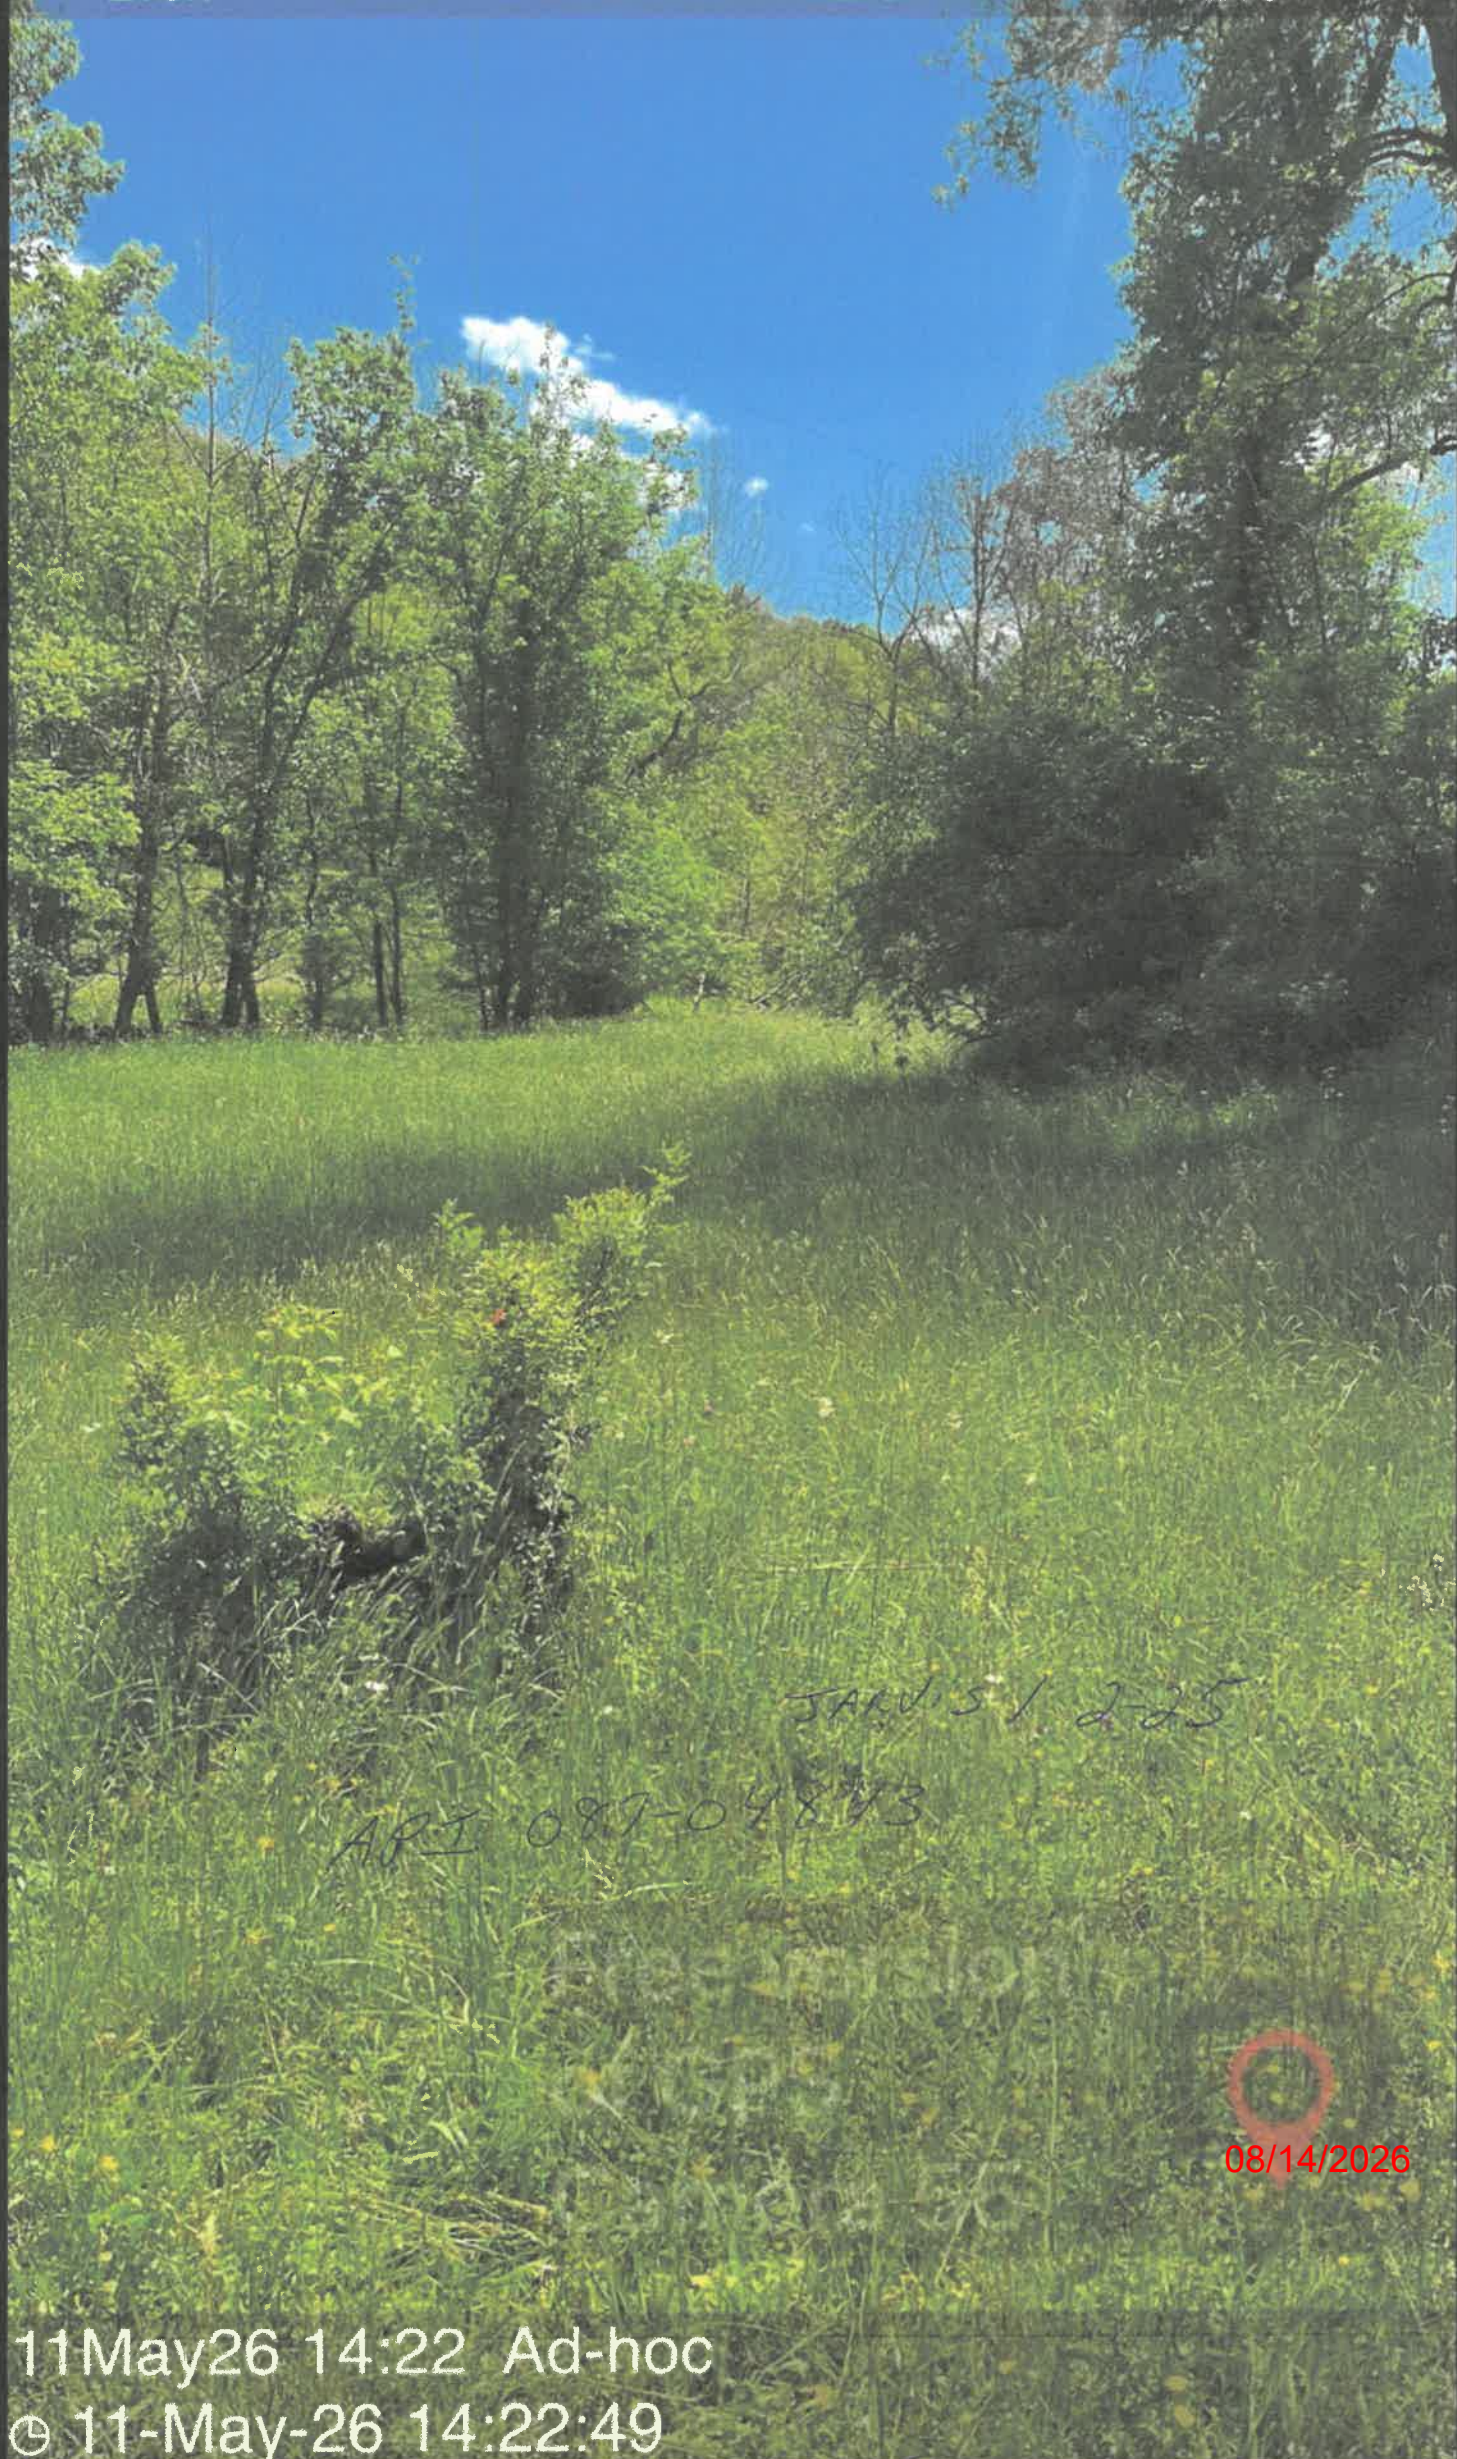

JARVIS / 2-25

ART 087-04843




08/14/2026

11May26 14:22 Ad-hoc

© 11-May-26 14:22:49

1"=2000'

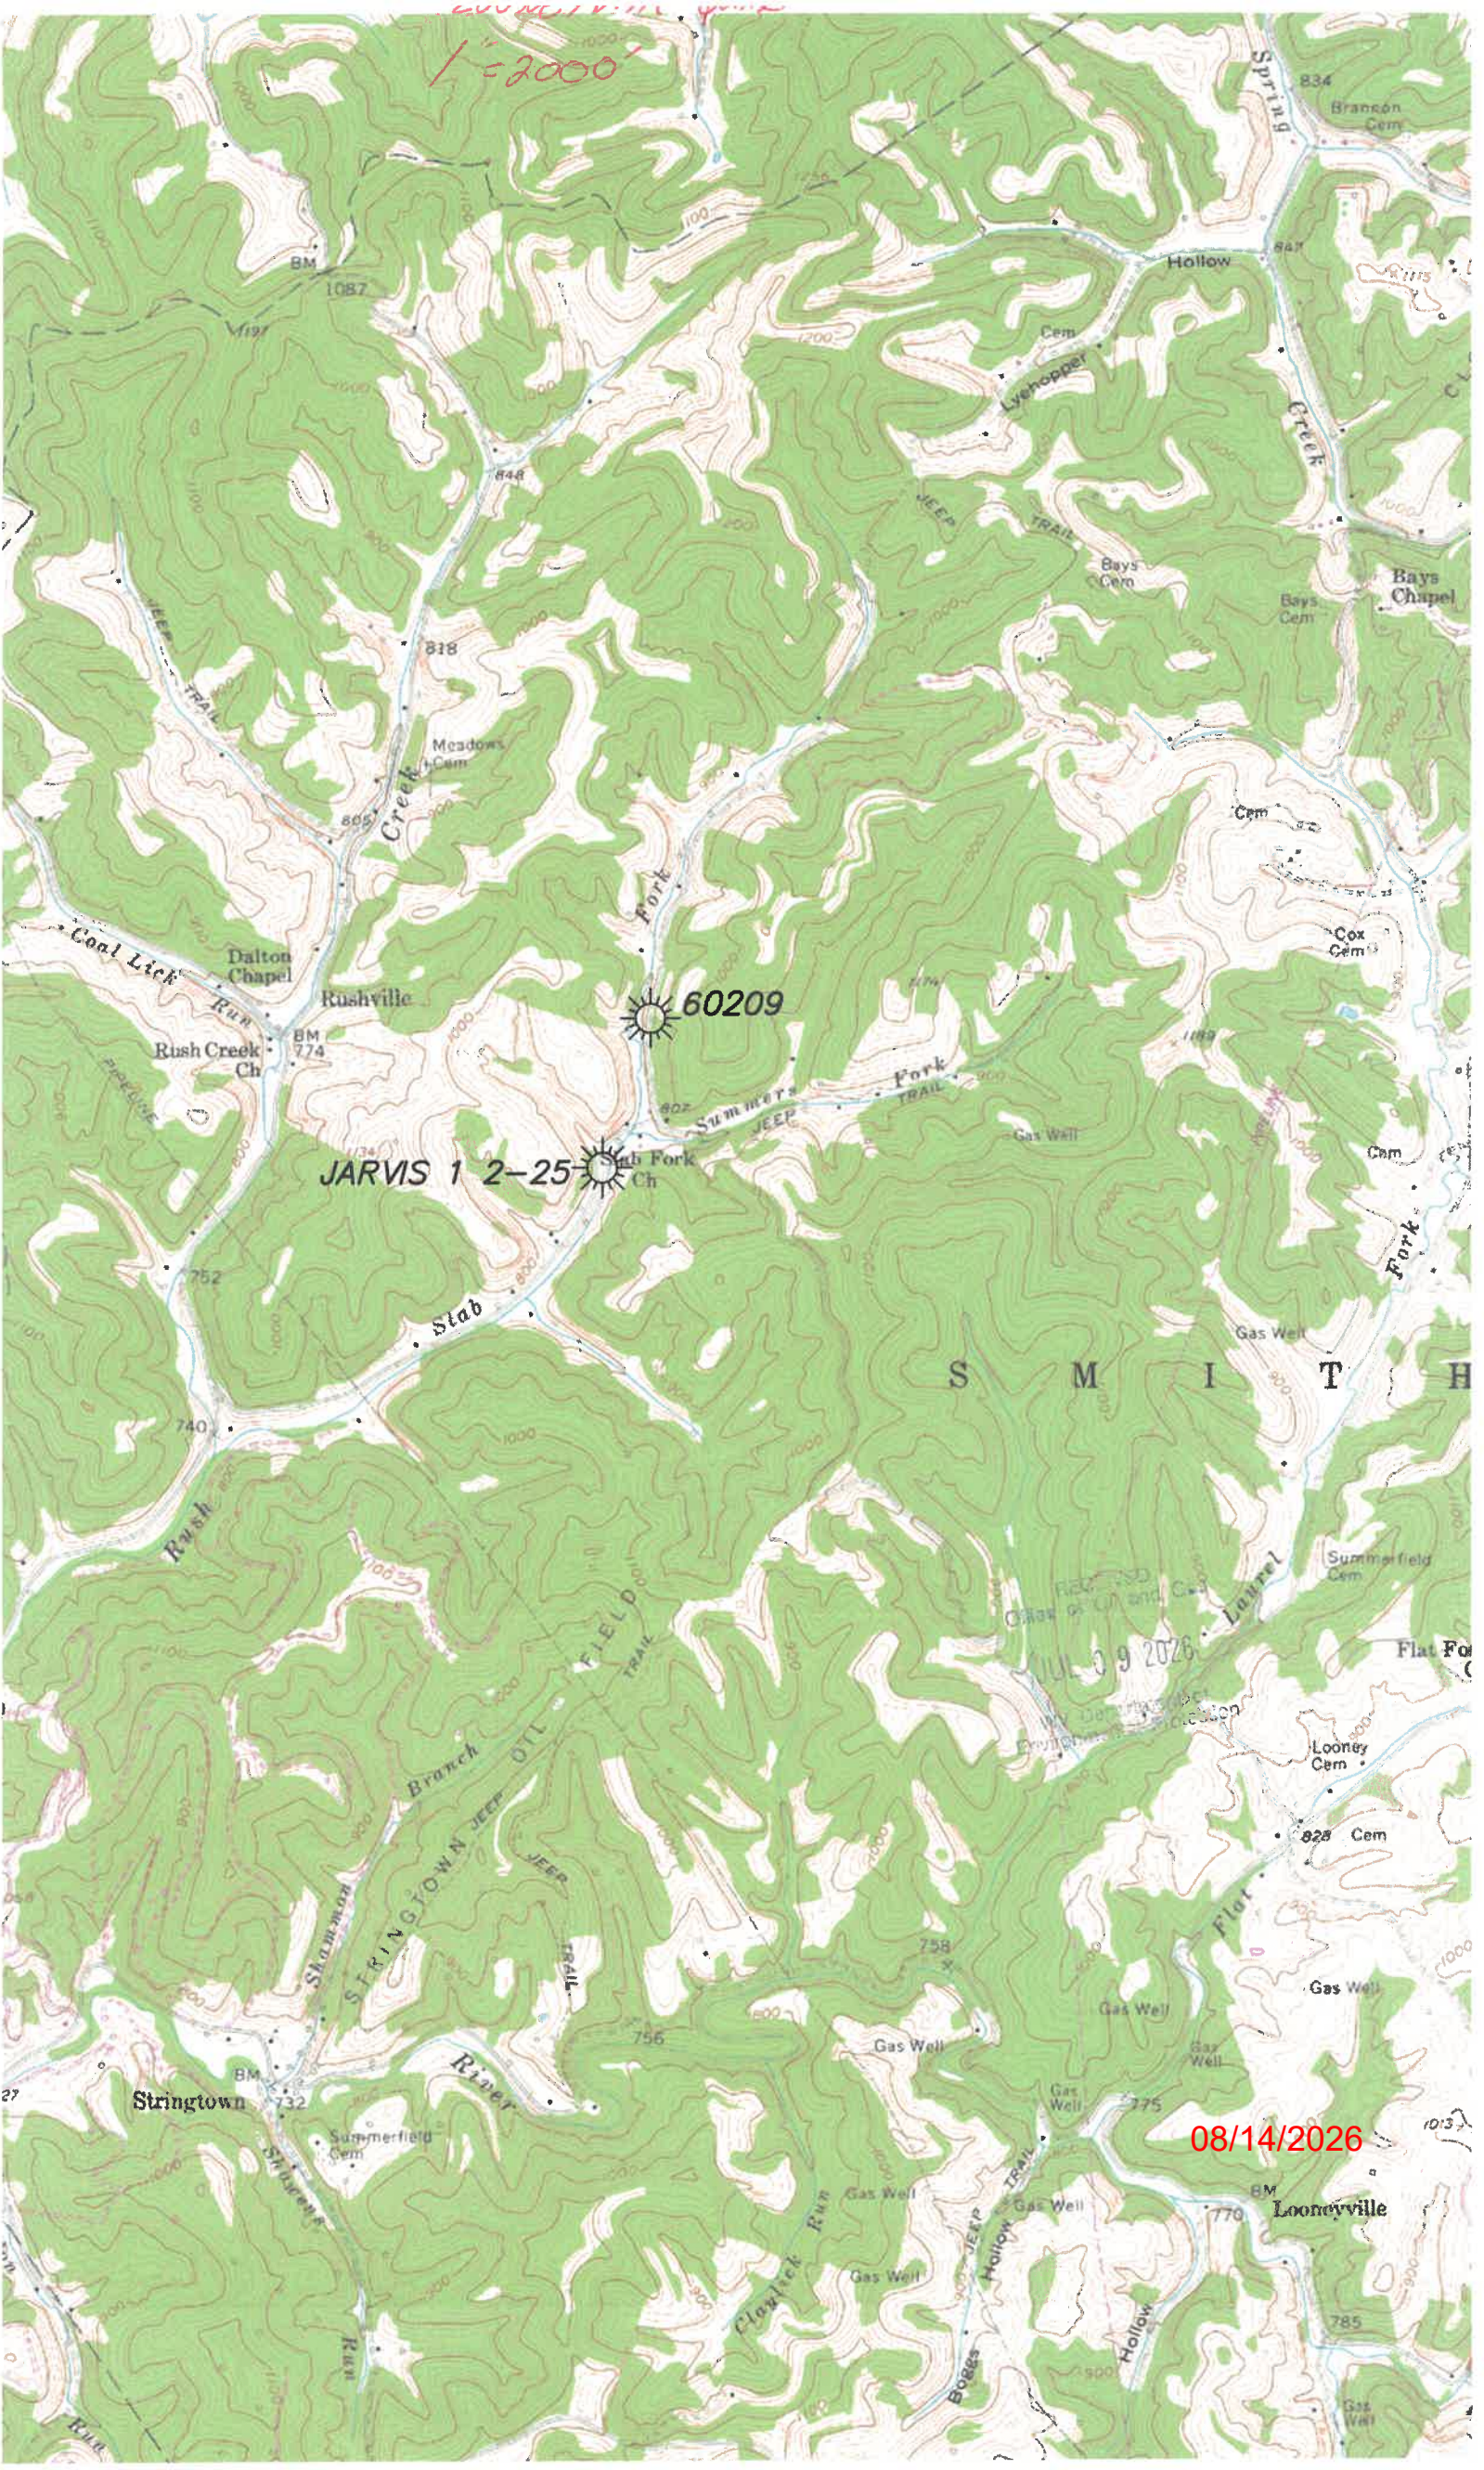

JARVIS 1 2-25

60209

08/14/2026

Jaris 12.25

11/10/2016

PLUGGING PERMIT CHECKLIST

Plugging Permit

- ☐ WW-4B
- ☐ WW-4B signed by inspector
- ☐ WW-4A
- ☐ SURFACE OWNER WAIVER or PROOF THAT APPLICATION WAS SENT BY REGISTERED OR CERTIFIED MAIL
- ☐ COAL OWNER/COAL OPERATOR/COAL LESSEE WAIVERS or PROOF THAT APPLICATION WAS SENT BY REGISTERED OR CERTIFIED MAIL
- ☐ WW-9 PAGE 1 (NOTARIZED)
- ☐ WW-9 PAGE 2 with attached drawing of road, location, pit and proposed area for land application
- ☐ WW-9 GPP PAGE 1 and 2 if well effluent will be land applied
- ☐ RECENT MYLAR PLAT OR WW-7
- ☐ WELL RECORDS/COMPLETION REPORT
- ☐ TOPOGRAPHIC MAP OF WELL, SHOWING PIT IF PIT IS USED
- ☐ MUST HAVE VALID BOND IN OPERATOR'S NAME
- ☐ CHECK FOR \$100 IF PIT IS USED

RECEIVED
Office of Oil and Gas

JUL 09 2026

WV Department of
Environmental Protection

08/14/2026



Kennedy, James P <james.p.kennedy@wv.gov>

plugging permit issued 4708704843

1 message

Kennedy, James P <james.p.kennedy@wv.gov>

Fri, Aug 14, 2026 at 12:36 PM

To: Cruise A Lawson <cruise.a.lawson@wv.gov>, Henry J Harmon <henry.j.harmon@wv.gov>, Alana C Hartman <alana.c.hartman@wv.gov>, ewestfall@wvassessor.com, Terry Rexroad <var304@aol.com>

To whom it may concern, a plugging permit has been issued for 4708704843.

--

James Kennedy

Environmental Resource Specialist III / Permitting

WVDEP Office of Oil and Gas

601 57th Street, SE

Charleston, WV 25304

304-926-0499 ext. 45025

james.p.kennedy@wv.gov**4708704843.pdf**

1638K

08/14/2026