


91-01260H

WELL RECLAMATION PLAN
FOR
PDC UNB 3HM

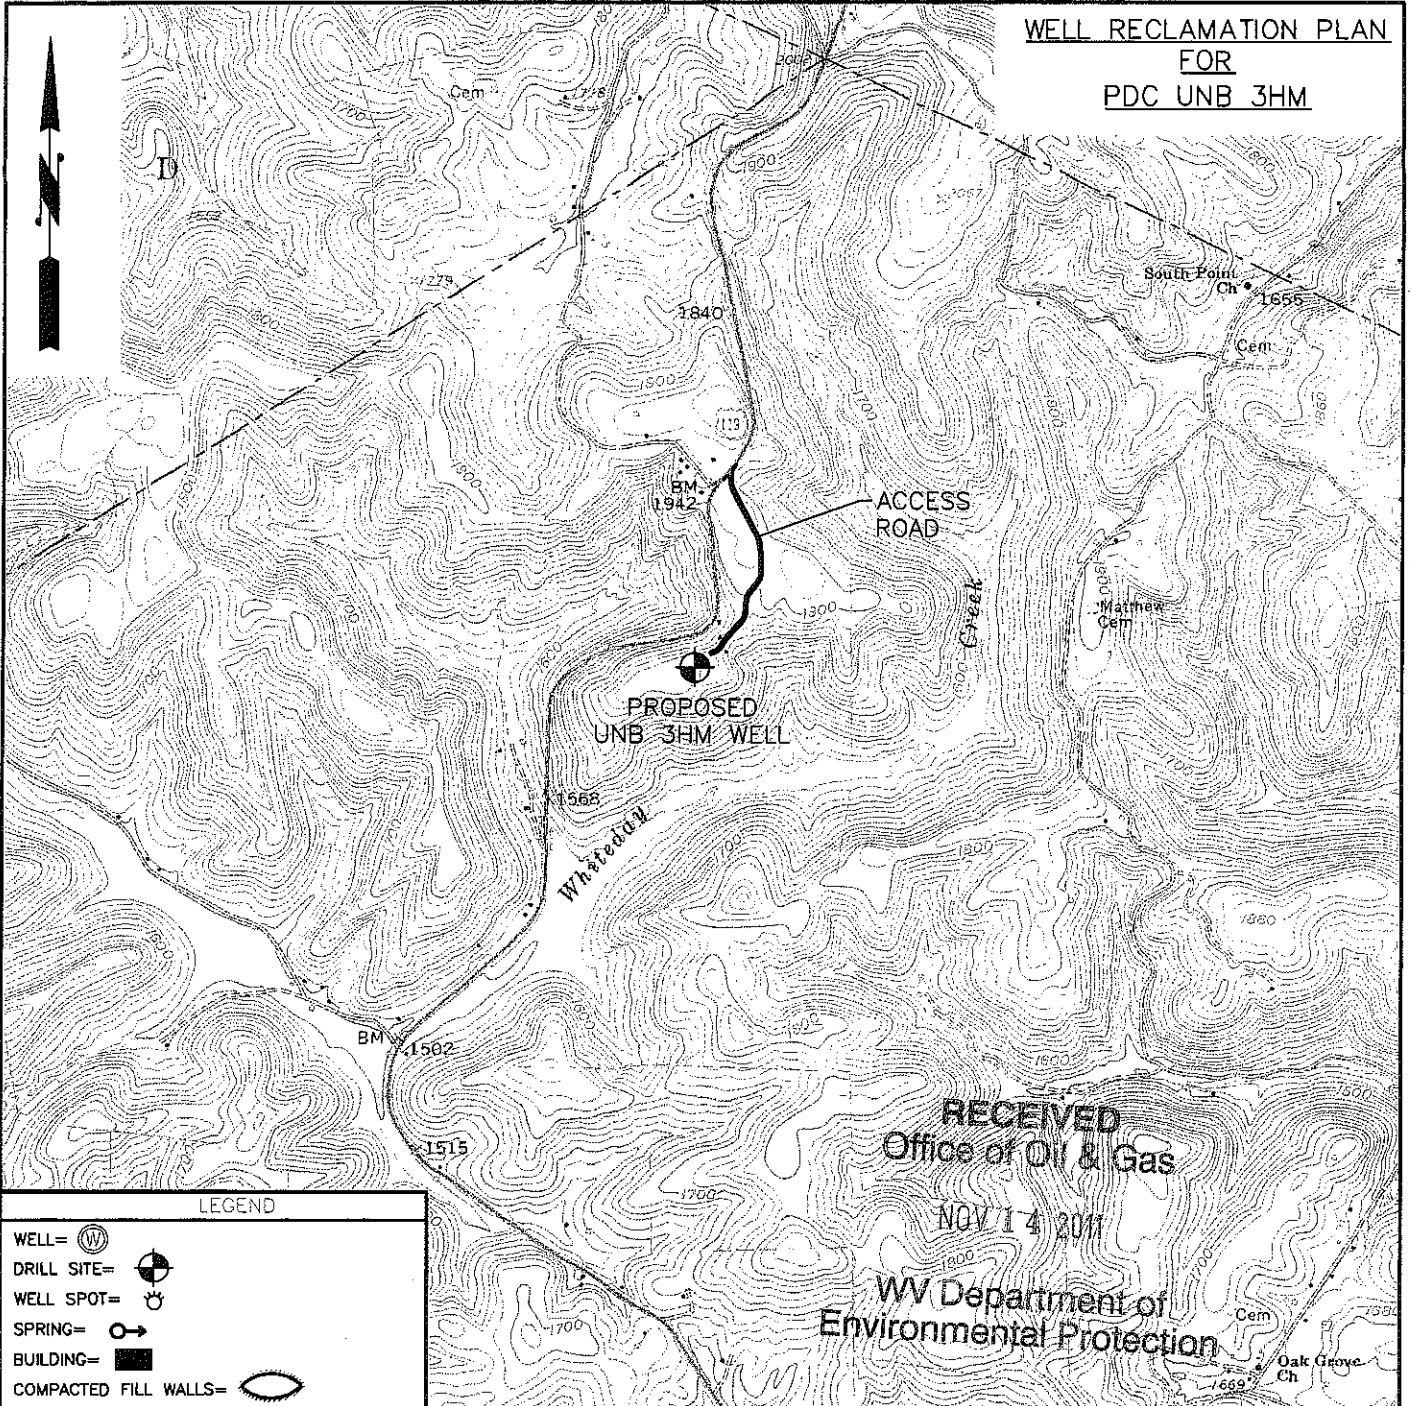

RECEIVED
Office of Oil & Gas

NOV 14 2011

WV Department of
Environmental Protection

LEGEND

- WELL=
- DRILL SITE=
- WELL SPOT=
- SPRING=
- BUILDING=
- COMPACTED FILL WALLS=
- PIT CUT WALLS=
- PIT WASTE=
- GRAVEL=
- SILT FENCE=
- PROPERTY LINE=
- EXISTING FENCE=
- PLANNED FENCE=
- ROAD=
- OPEN DITCH=
- STREAM LINE=
- CROSS DRAIN=
- FILTER STRIP=
- DIVERSION=

WELL RECLAMATION PLAN
DONALD VINCENT 101
FELLOWSVILLE 7.5 QUADRANGLE



PHONE (304) 824-4108 **THRASHER** ENGINEERING (FAX) (304) 824-7831
CIVIL, ENVIRONMENTAL, AND CONSULTING
30 COLUMBIA BOULEVARD - CLARKSBURG, WV 26301

WELL RECLAMATION PLAN FOR	SCALE: NOT TO SCALE	SHEET No. 4
	DRAWN: JCP	
	CHECKED: APPROVED:	
PROJECT# 030-1999		

02/24/2012