

ARSENAL RESOURCES LLC
FIBER II PAD
HOMER 203

T.H. LATITUDE 39°17'30"
B.H. LATITUDE 39°15'00"

(S.P.C. NORTH ZONE) (UTM(M) ZONE 17)			
NAD'83 S.P.C.(FT)	N. 275,593.53	E. 1,790,024.57	
NAD'83 GEO.	LAT-(N) 39.254933	LONG-(W) 80.130275	
NAD'83 UTM (M)	N. 4,345,427.83	E. 575,040.63	
LANDING POINT			
NAD'83 S.P.C.(FT)	N. 275,538.5	E. 1,791,431.9	
NAD'83 GEO.	LAT-(N) 39.254809	LONG-(W) 80.125303	
NAD'83 UTM (M)	N. 4,345,418.2	E. 575,469.7	
BOTTOM HOLE			
NAD'83 S.P.C.(FT)	N. 258,845.1	E. 1,797,192.7	
NAD'83 GEO.	LAT-(N) 39.209086	LONG-(W) 80.104563	
NAD'83 UTM (M)	N. 4,340,361.4	E. 577,309.3	


T.H. LONGITUDE 80°07'30"
B.H. LONGITUDE 80°05'00"

LEGEND

LEASE LINE	---
SURFACE LINE	----
WELL LATERAL	----
500' OFFSET LINE	----
TIE LINE	----
CREEK	----
ROAD	----
COUNTY ROUTE	○
PROPOSED WELL	⊙
EXISTING WELL	⊙
PERMITTED WELL	○
TAX MAP-PARCEL	00-00
SURFACE OWNER (SEE TABLE)	
LEASE # (SEE WW-6A1)	Ⓐ

(+) DENOTES LOCATION OF WELL ON UNITED STATES TOPOGRAPHIC MAPS

REFERENCES

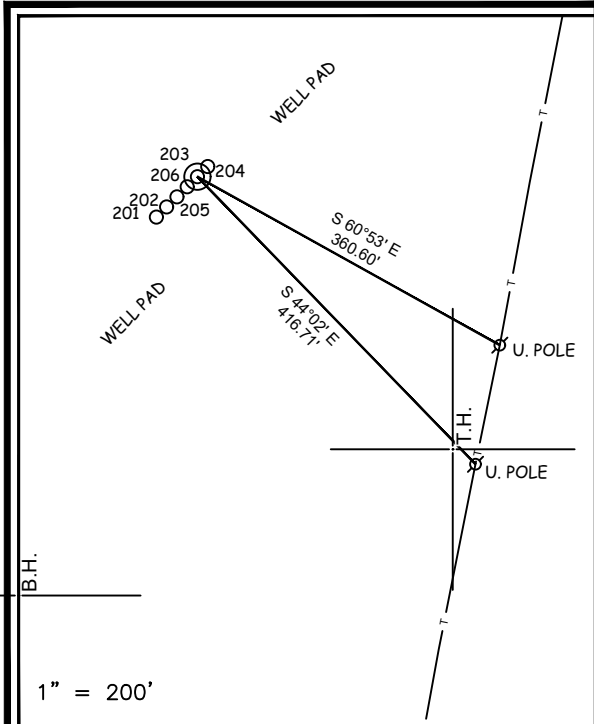

LINE	BEARING	DISTANCE
L1	N 00°04' W	92.76'
L2	N 65°29' E	1072.43'
L3	S 77°47' E	167.20'
L4	S 10°21' E	339.64'
L5	S 19°12' E	17079.80'

CURVE	RADIUS	ARC LENGTH	CHORD LENGTH	CHORD BEARING
C1	70.44'	69.26'	66.51'	N 38°43' E
C2	106.42'	54.86'	54.25'	N 81°41' E
C3	73.21'	54.13'	52.90'	S 40°52' E
C4	1270.10'	255.58'	255.15'	S 17°40' E
C5	2880.88'	560.60'	559.71'	S 13°36' E
C6	2864.31'	299.98'	299.84'	S 14°13' E
C7	4509553.74'	2035.78'	2035.78'	S 10°30' E
C8	3113.63'	763.98'	762.07'	S 17°54' E

NOTES ON SURVEY


1. NO WATER WELLS WERE FOUND WITHIN 250' OF PROPOSED GAS WELL. NO AGRICULTURAL BUILDINGS > 2500 SQ. FT. OR DWELLINGS WERE FOUND WITHIN 625' OF THE CENTER OF PROPOSED WELL PAD.
2. WELL SPOT CIRCLE & TOPO MARK SCALE ARE 1"=2000'



12 Vanhorn Drive | P.O. Box 150 | Glenville, WV 26351 | 304.462.5634
1412 Kanawha Boulevard, East | Charleston, WV 25301 | 304.346.3952
254 East Beckley Bypass | Beckley, WV 25801 | 304.255.5296
slswv.com

I THE UNDERSIGNED, HEREBY CERTIFY THAT THIS PLAT IS CORRECT TO THE BEST OF MY KNOWLEDGE AND BELIEF AND SHOWS ALL THE INFORMATION REQUIRED BY LAW AND THE REGULATIONS ISSUED AND PRESCRIBED BY THE DIVISION OF ENVIRONMENTAL PROTECTION.

P.S. 677 Gregory A. Smith

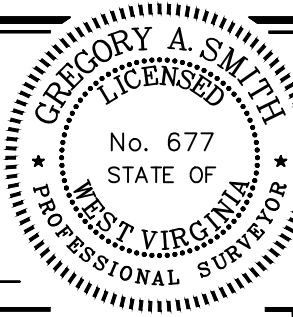

(+) DENOTES LOCATION OF WELL ON UNITED STATES TOPOGRAPHIC MAPS
DATE DECEMBER 3, 20 25
REVISED _____, 20 ____
OPERATORS WELL NO. 203
API WELL NO. 47 — 091 — 01379
STATE COUNTY PERMIT

MINIMUM DEGREE OF ACCURACY 1 / 2500 FILE NO. 9205P203-120325.dwg
HORIZONTAL & VERTICAL SCALE 1" = 2000'
CONTROL DETERMINED BY: DGPS (SURVEY GRADE TIE TO CORS NETWORK)

STATE OF WEST VIRGINIA
DIVISION OF ENVIRONMENTAL PROTECTION
OFFICE OF OIL AND GAS



WELL TYPE: OIL ☐ GAS ☒ LIQUID INJECTION ☐ WASTE DISPOSAL ☐ IF "GAS" PRODUCTION ☒ STORAGE ☐ DEEP ☐ SHALLOW ☒

LOCATION : ELEVATION 1,187.00' WATERSHED SIMPSON CREEK

DISTRICT FLEMINGTON COUNTY TAYLOR QUADRANGLE ROSEMONT

SURFACE OWNER ATLAS SHRUGGING LLC ACREAGE 897.36±

ROYALTY OWNER CHESTER AND FRANCES SINSEL & A. BROOKS FLEMING ET AL ACREAGE 571.78±

PROPOSED WORK : LEASE NO. SEE WW-6A1

DRILL ☒ CONVERT ☐ DRILL DEEPER ☐ REDRILL ☐ FRACTURE OR STIMULATE ☒ PLUG OFF OLD

FORMATION ☐ PERFORATE NEW FORMATION ☐ PLUG AND ABANDON ☐ CLEAN OUT AND REPLUG ☐ OTHER ☐

PHYSICAL CHANGE IN WELL (SPECIFY) _____ TARGET FORMATION MARCELLUS

ESTIMATED DEPTH TVD 7,708' / TMD 25,961'

WELL OPERATOR ARSENAL RESOURCES DESIGNATED AGENT ERIC MORRIS

ADDRESS 6031 WALLACE RD. EXT. SUITE 200 ADDRESS 633 WEST MAIN STREET

WEXFORD, PA 15090 BRIDGEPORT, WV 26330

COUNTY NAME

PERMIT

T.H. LATITUDE 39°17'30"
B.H. LATITUDE 39°15'00"


ARSENAL RESOURCES LLC
FIBER II PAD
HOMER 203

T.H. LONGITUDE 80°07'30"
B.H. LONGITUDE 80°05'00"

NAD'83 GRID NORTH

14,903' B.H.

13,380' T.H.

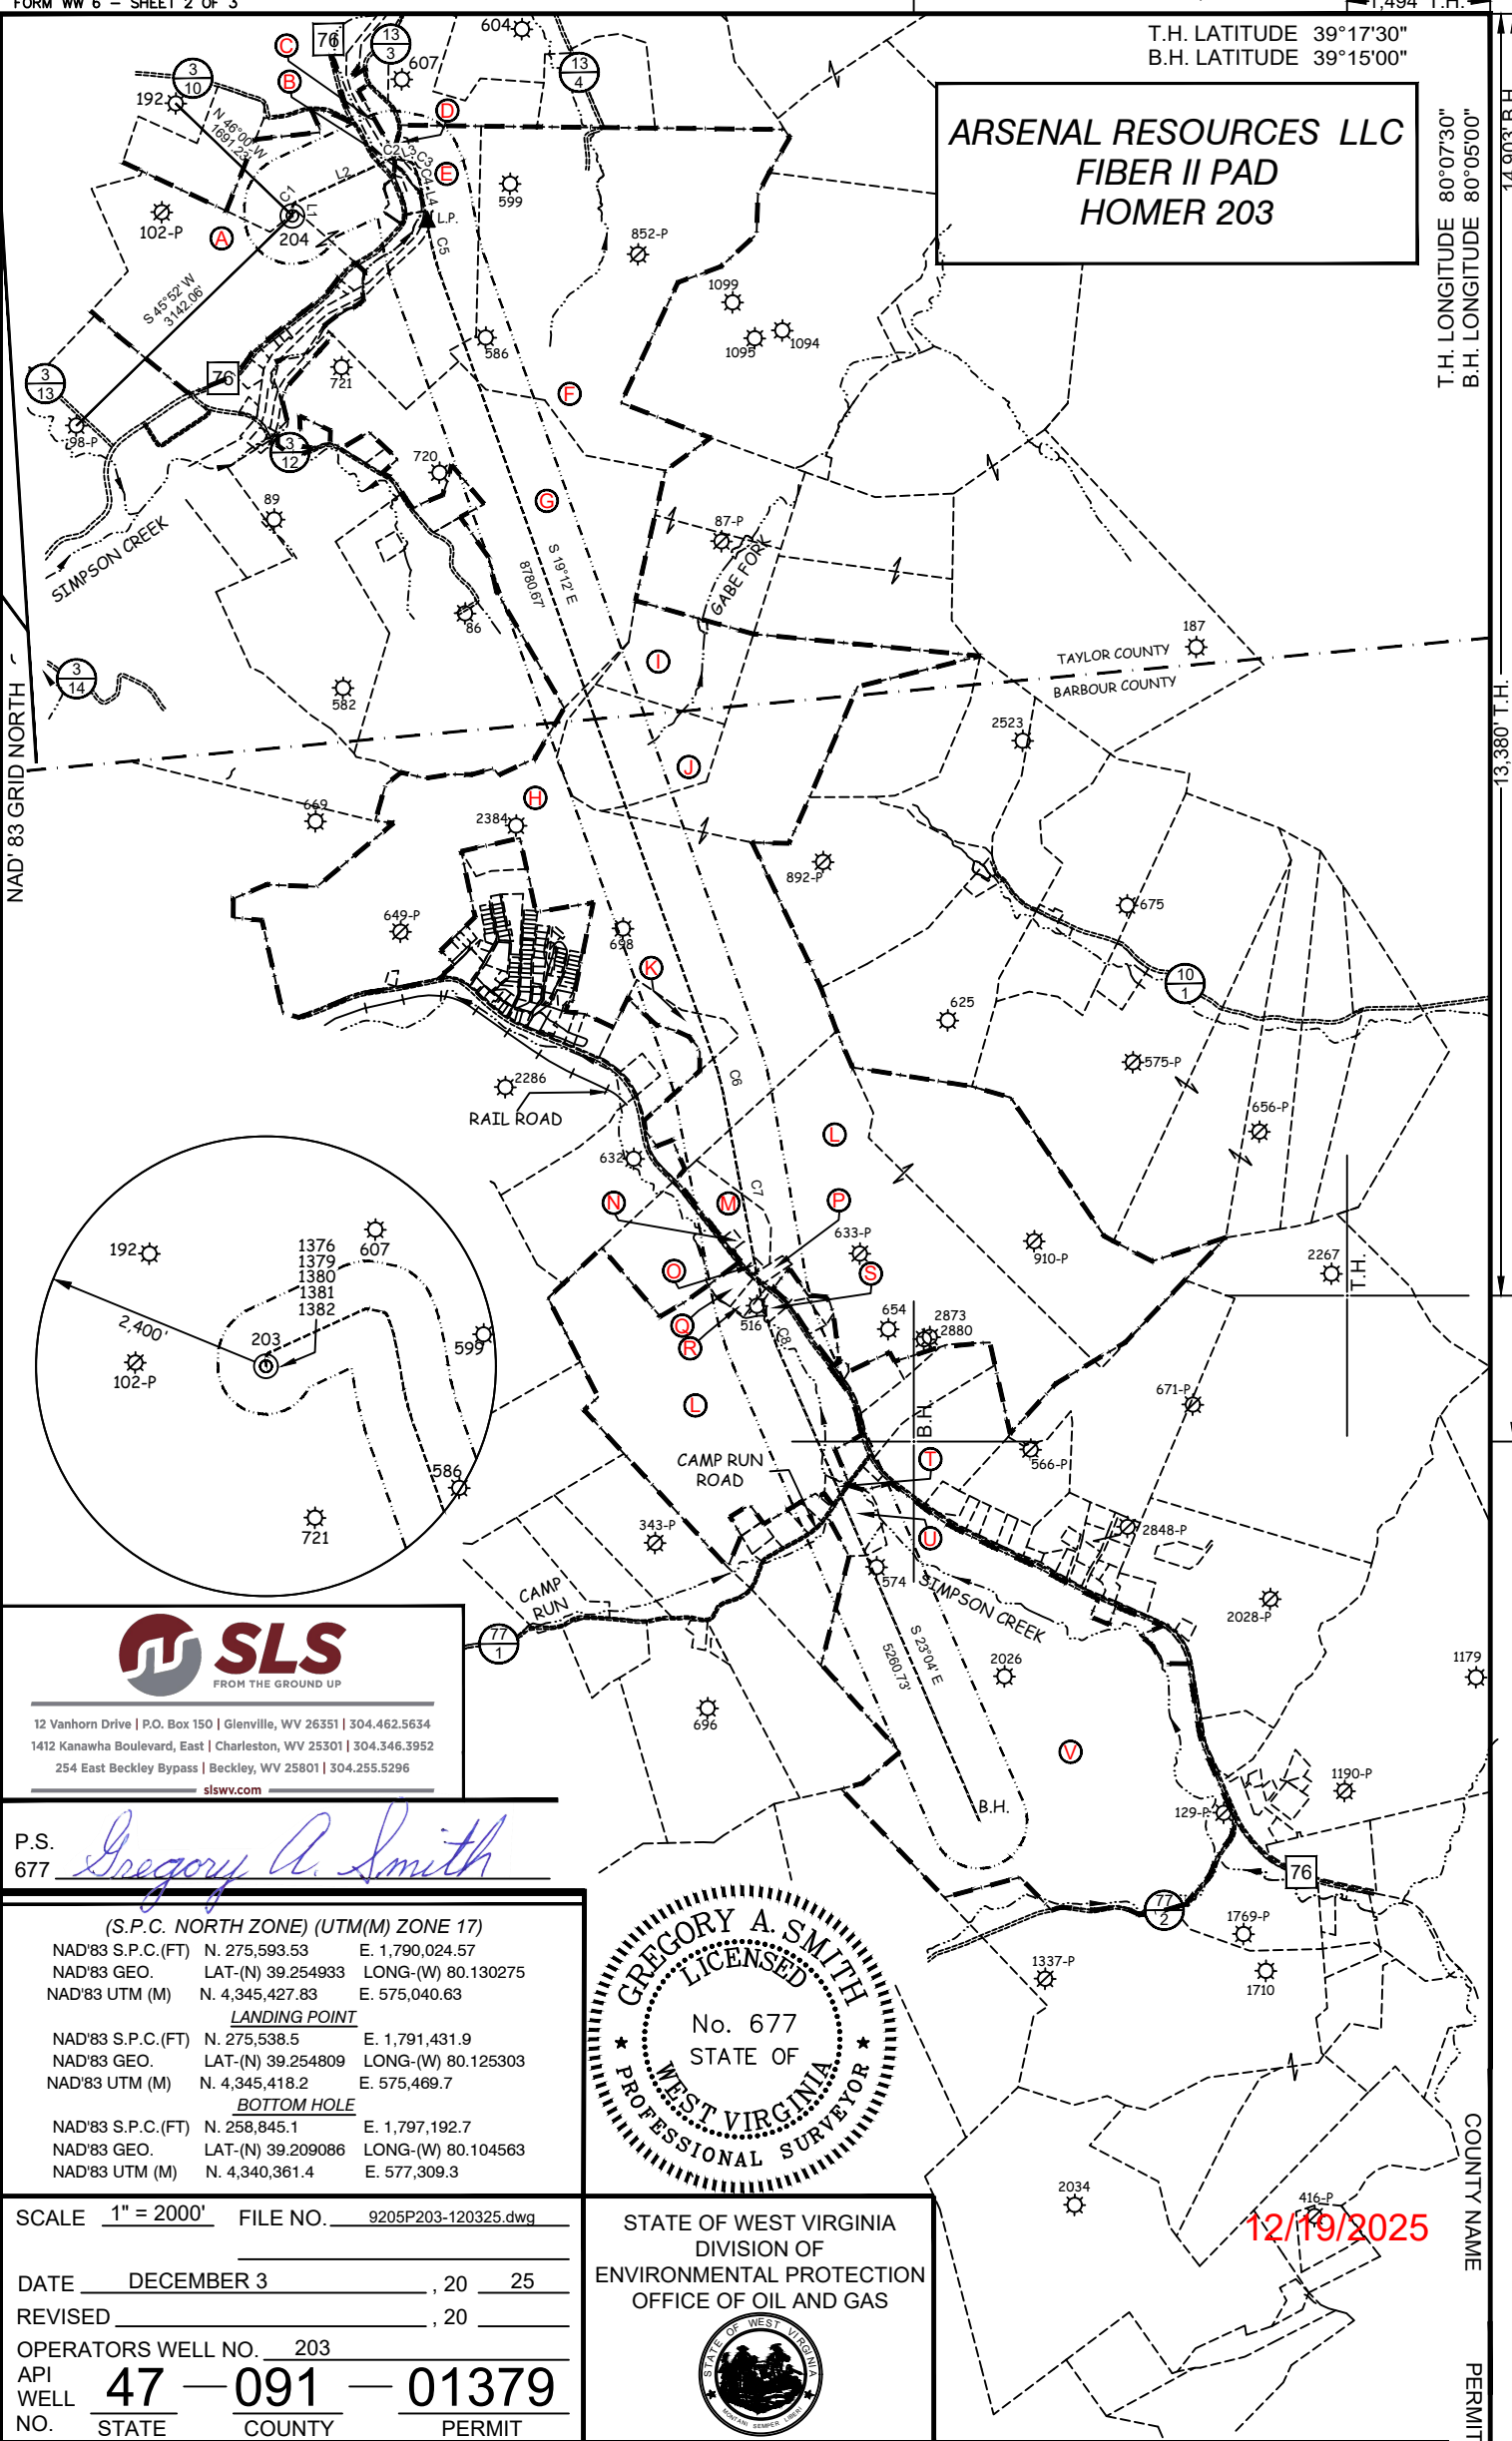

12 Vanhorn Drive | P.O. Box 150 | Glenville, WV 26351 | 304.462.5634
1412 Kanawha Boulevard, East | Charleston, WV 25301 | 304.346.3952
254 East Beckley Bypass | Beckley, WV 25801 | 304.255.5296
slsvv.com

P.S. *Gregory A. Smith*
677

(S.P.C. NORTH ZONE) (UTM(M) ZONE 17)

NAD'83 S.P.C.(FT) N. 275,593.53 E. 1,790,024.57
NAD'83 GEO. LAT-(N) 39.254933 LONG-(W) 80.130275
NAD'83 UTM (M) N. 4,345,427.83 E. 575,040.63

LANDING POINT

NAD'83 S.P.C.(FT) N. 275,538.5 E. 1,791,431.9
NAD'83 GEO. LAT-(N) 39.254809 LONG-(W) 80.125303
NAD'83 UTM (M) N. 4,345,418.2 E. 575,469.7

BOTTOM HOLE

NAD'83 S.P.C.(FT) N. 258,845.1 E. 1,797,192.7
NAD'83 GEO. LAT-(N) 39.209086 LONG-(W) 80.104563
NAD'83 UTM (M) N. 4,340,361.4 E. 577,309.3



SCALE 1" = 2000' FILE NO. 9205P203-120325.dwg

DATE DECEMBER 3, 20 25

REVISED, 20

OPERATORS WELL NO. 203

API WELL 47 — 091 — 01379

NO. STATE COUNTY PERMIT

STATE OF WEST VIRGINIA
DIVISION OF
ENVIRONMENTAL PROTECTION
OFFICE OF OIL AND GAS



12/19/2025

WELL OPERATOR ARSENAL RESOURCES
ADDRESS 6031 WALLACE RD. EXT. SUITE 200
WEXFORD, PA 15090

DESIGNATED AGENT ERIC MORRIS
ADDRESS 633 WEST MAIN STREET
BRIDGEPORT, WV 26330

COUNTY NAME PERMIT

ARSENAL RESOURCES LLC
FIBER II PAD
HOMER 203



12 Vanhorn Drive | P.O. Box 150 | Glenville, WV 26351 | 304.462.5634
1412 Kanawha Boulevard, East | Charleston, WV 25301 | 304.346.3952
254 East Beckley Bypass | Beckley, WV 25801 | 304.255.5296
slsww.com

TAG	PARCEL	SURFACE OWNER	ACREAGE
A	4-11-1	ATLAS SHRUGGING LLC	897.36
ROAD	N/A	W.V. RT. 76- WV VETERANS MEM. HIGHWAY	N/A
B	NOT ASSESSED	A. BROOKS FLEMING HEIRS	N/A
CREEK	N/A	SIMPSON CREEK	N/A
C	4-9-54	PDC MOUNTAINEER LLC	13.54
ROAD	N/A	CO. RT. 13/3-SUBSTATION ROAD	N/A
D	4-9-33	DAVID L BROWN	1.8
E	4-9-39	WILLIAM CLARK & CRYSTAL RANEAU BRAKE	57.6
F	4-9-40	EUGENE GREATHOUSE ET AL	170
G	4-10-1	CLINTON & CANDANCE DRAINER IRR TRUST	124.42
H	9-8-1	BECKWITH LUMBER COMPANY INC	444.17
I	5-19-7	EUGENE GREATHOUSE ET AL	29.59
J	5-20-2	EUGENE GREATHOUSE ET AL	35.5
K	9-8-1.4	ARK LAND LLC	8
L	9-13-23	BECKWITH LUMBER COMPANY INC	413.3
M	9-13-22.4	SAMUEL MAYLE	8
N	9-13-22.2	BRIAN & TROYANNA MAYLE	0.56
O	9-13-22.1	SAMUEL MAYLE	0.45
P	9-13-22	DARREN EUGENE WHITEHAIR	0.95
Q	9-13-23.13	DONALD J & DOROTHY JOHNSON	2.2
R	9-13-23.3	BOBBI FUNK	1.3
S	9-13-23.7	RICHARD L & CHRISTINE WILLISON	0.93
ROAD	N/A	CO. RT. 77/1-CAMP RUN ROAD	N/A
T	9-13-13	STEVE & CYNTHIA J LAWSON	1
U	9-13-35.5	MICHAEL G SMITH ET AL	8
V	9-13-35	DEBORAH CORDER	394.64


FILE NO. 9205P203-120325.dwg

DATE DECEMBER 3, 20 25

REVISED, 20

OPERATORS WELL NO. 203

API WELL NO. 47 — 091 — 01379
STATE COUNTY PERMIT

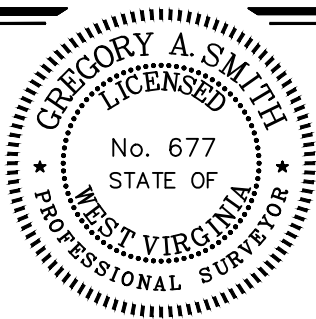

STATE OF WEST VIRGINIA
DIVISION OF
ENVIRONMENTAL PROTECTION
OFFICE OF OIL AND GAS



P.S. 677 Gregory A. Smith

WELL OPERATOR ARSENAL RESOURCES
ADDRESS 6031 WALLACE RD. EXT. SUITE 200
WEXFORD, PA 15090
DESIGNATED AGENT ERIC MORRIS
ADDRESS 633 WEST MAIN STREET
BRIDGEPORT, WV 26330

COUNTY NAME
PERMIT