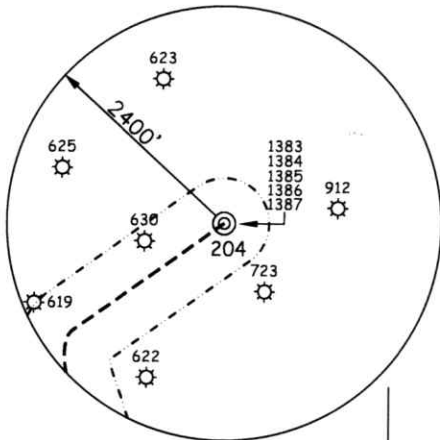


ARSENAL RESOURCES
FLANDERS PAD
WELL 204

B.H.

T.H. LATITUDE 39°17'30"
B.H. LATITUDE 39°15'00"

T.H.

T.H. LONGITUDE 80°05'00"
B.H. LONGITUDE 80°02'30"2,070' T.H.
7,974' B.H.

(S.P.C. NORTH ZONE) (UTM(M) ZONE 17)

TOP HOLE

NAD'83 S.P.C.(FT) N. 286,844.06 E. 1,798,694.75
NAD'83 GEO. LAT-(N) 39.285984 LONG-(W) 80.099923
NAD'83 UTM (M) N. 4,348,899.45 E. 577,625.19

LANDING POINT

NAD'83 S.P.C.(FT) N. 284,982.0 E. 1,797,016.0
NAD'83 GEO. LAT-(N) 39.280841 LONG-(W) 80.105809
NAD'83 UTM (M) N. 4,348,323.6 E. 577,123.2

BOTTOM HOLE

NAD'83 S.P.C.(FT) N. 265,728.4 E. 1,803,960.3
NAD'83 GEO. LAT-(N) 39.228106 LONG-(W) 80.080838
NAD'83 UTM (M) N. 4,342,492.8 E. 579,336.4

NOTES ON SURVEY


1. NO WATER WELLS WERE FOUND WITHIN 250' OF PROPOSED GAS WELL. NO AGRICULTURAL BUILDINGS $\geq$ 2500 SQ. FT. OR DWELLINGS WERE FOUND WITHIN 625' OF THE CENTER OF PROPOSED WELL PAD.
2. WELL SPOT CIRCLE & TOPO MARK SCALE ARE 1"=2000'

LINE	BEARING	DISTANCE
L1	S 54°30' W	2048.73'


CURVE	RADIUS	ARC LENGTH	CHORD LENGTH	CHORD BEARING
C1	185.36'	109.51'	107.92'	S 34°25' W
C2	472.28'	134.71'	134.25'	S 10°30' W
C3	1160.71'	460.44'	457.43'	S 09°23' E
C4	4346.86'	799.61'	798.49'	S 26°03' E
C5	3410.69'	699.90'	698.67'	S 25°33' E

12 Vanhorn Drive | P.O. Box 150 | Glenville, WV 26351 | 304.462.5634
1412 Kanawha Boulevard, East | Charleston, WV 25301 | 304.346.3952
254 East Beckley Bypass | Beckley, WV 25801 | 304.255.5296
slsvv.com

REFERENCES

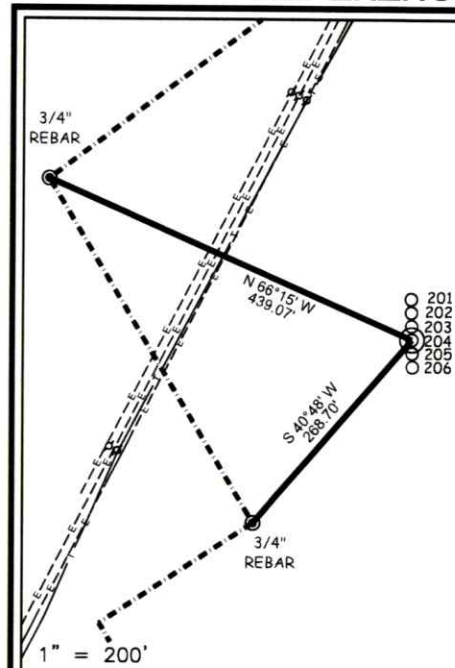

I THE UNDERSIGNED, HEREBY CERTIFY THAT THIS PLAT IS CORRECT TO THE BEST OF MY KNOWLEDGE AND BELIEF AND SHOWS ALL THE INFORMATION REQUIRED BY LAW AND THE REGULATIONS ISSUED AND PRESCRIBED BY THE DIVISION OF ENVIRONMENTAL PROTECTION.

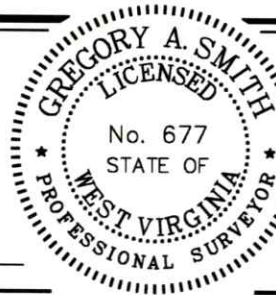P.S.
677

(+) DENOTES LOCATION OF WELL ON UNITED STATES TOPOGRAPHIC MAPS.

DATE JUNE 29, 20 26

REVISED

OPERATORS WELL NO. 204

API
WELL
NO.

47 - 091 - 01386

STATE

COUNTY

PERMIT

MINIMUM DEGREE OF ACCURACY 1 / 2500 FILE NO. 9554P204R-062926.dwg

HORIZONTAL & VERTICAL CONTROL DETERMINED BY DGPS (SURVEY GRADE TIE TO CORS NETWORK) SCALE 1" = 2000'

STATE OF WEST VIRGINIA
DIVISION OF ENVIRONMENTAL PROTECTION
OFFICE OF OIL AND GASWELL TYPE: OIL _____ LIQUID WASTE IF
GAS ☒ INJECTION _____ DISPOSAL _____ "GAS" PRODUCTION ☒ STORAGE _____ DEEP _____ SHALLOW ☒

LOCATION:

ELEVATION 1,250.00' WATERSHED SANDLICK RUN

DISTRICT COURTHOUSE COUNTY TAYLOR QUADRANGLE GRAFTON 7.5'

SURFACE OWNER VANDALIA LAND LLC

ACREAGE 24.13±

ROYALTY OWNER KIM R. ROGERS ET AL

ACREAGE 6.04±

PROPOSED WORK:

DRILL ☒ CONVERT _____ DRILL DEEPER _____ REDRILL _____ FRACTURE OR STIMULATE ☒

FORMATION _____ PERFORATE NEW FORMATION _____ PLUG AND ABANDON _____ CLEAN OUT AND REPLUG _____ OTHER _____

PHYSICAL CHANGE IN WELL (SPECIFY) _____

TARGET FORMATION MARCELLUS

ESTIMATED DEPTH TVD: 7,702' / TMD: 29,118'

WELL OPERATOR ARSENAL RESOURCES LLC
ADDRESS 6031 WALLACE RD. EXT. SUITE 200
WEXFORD, PA 15090DESIGNATED AGENT ERIC MORRIS
ADDRESS 633 WEST MAIN STREET
BRIDGEPORT, WV 26330


COUNTY NAME

PERMIT

07/31/2026



12 Vanhorn Drive | P.O. Box 150 | Glenville, WV 26351 | 304.462.5634
1412 Kanawha Boulevard, East | Charleston, WV 25301 | 304.346.3952
254 East Beckley Bypass | Beckley, WV 25801 | 304.255.5296
slswv.com

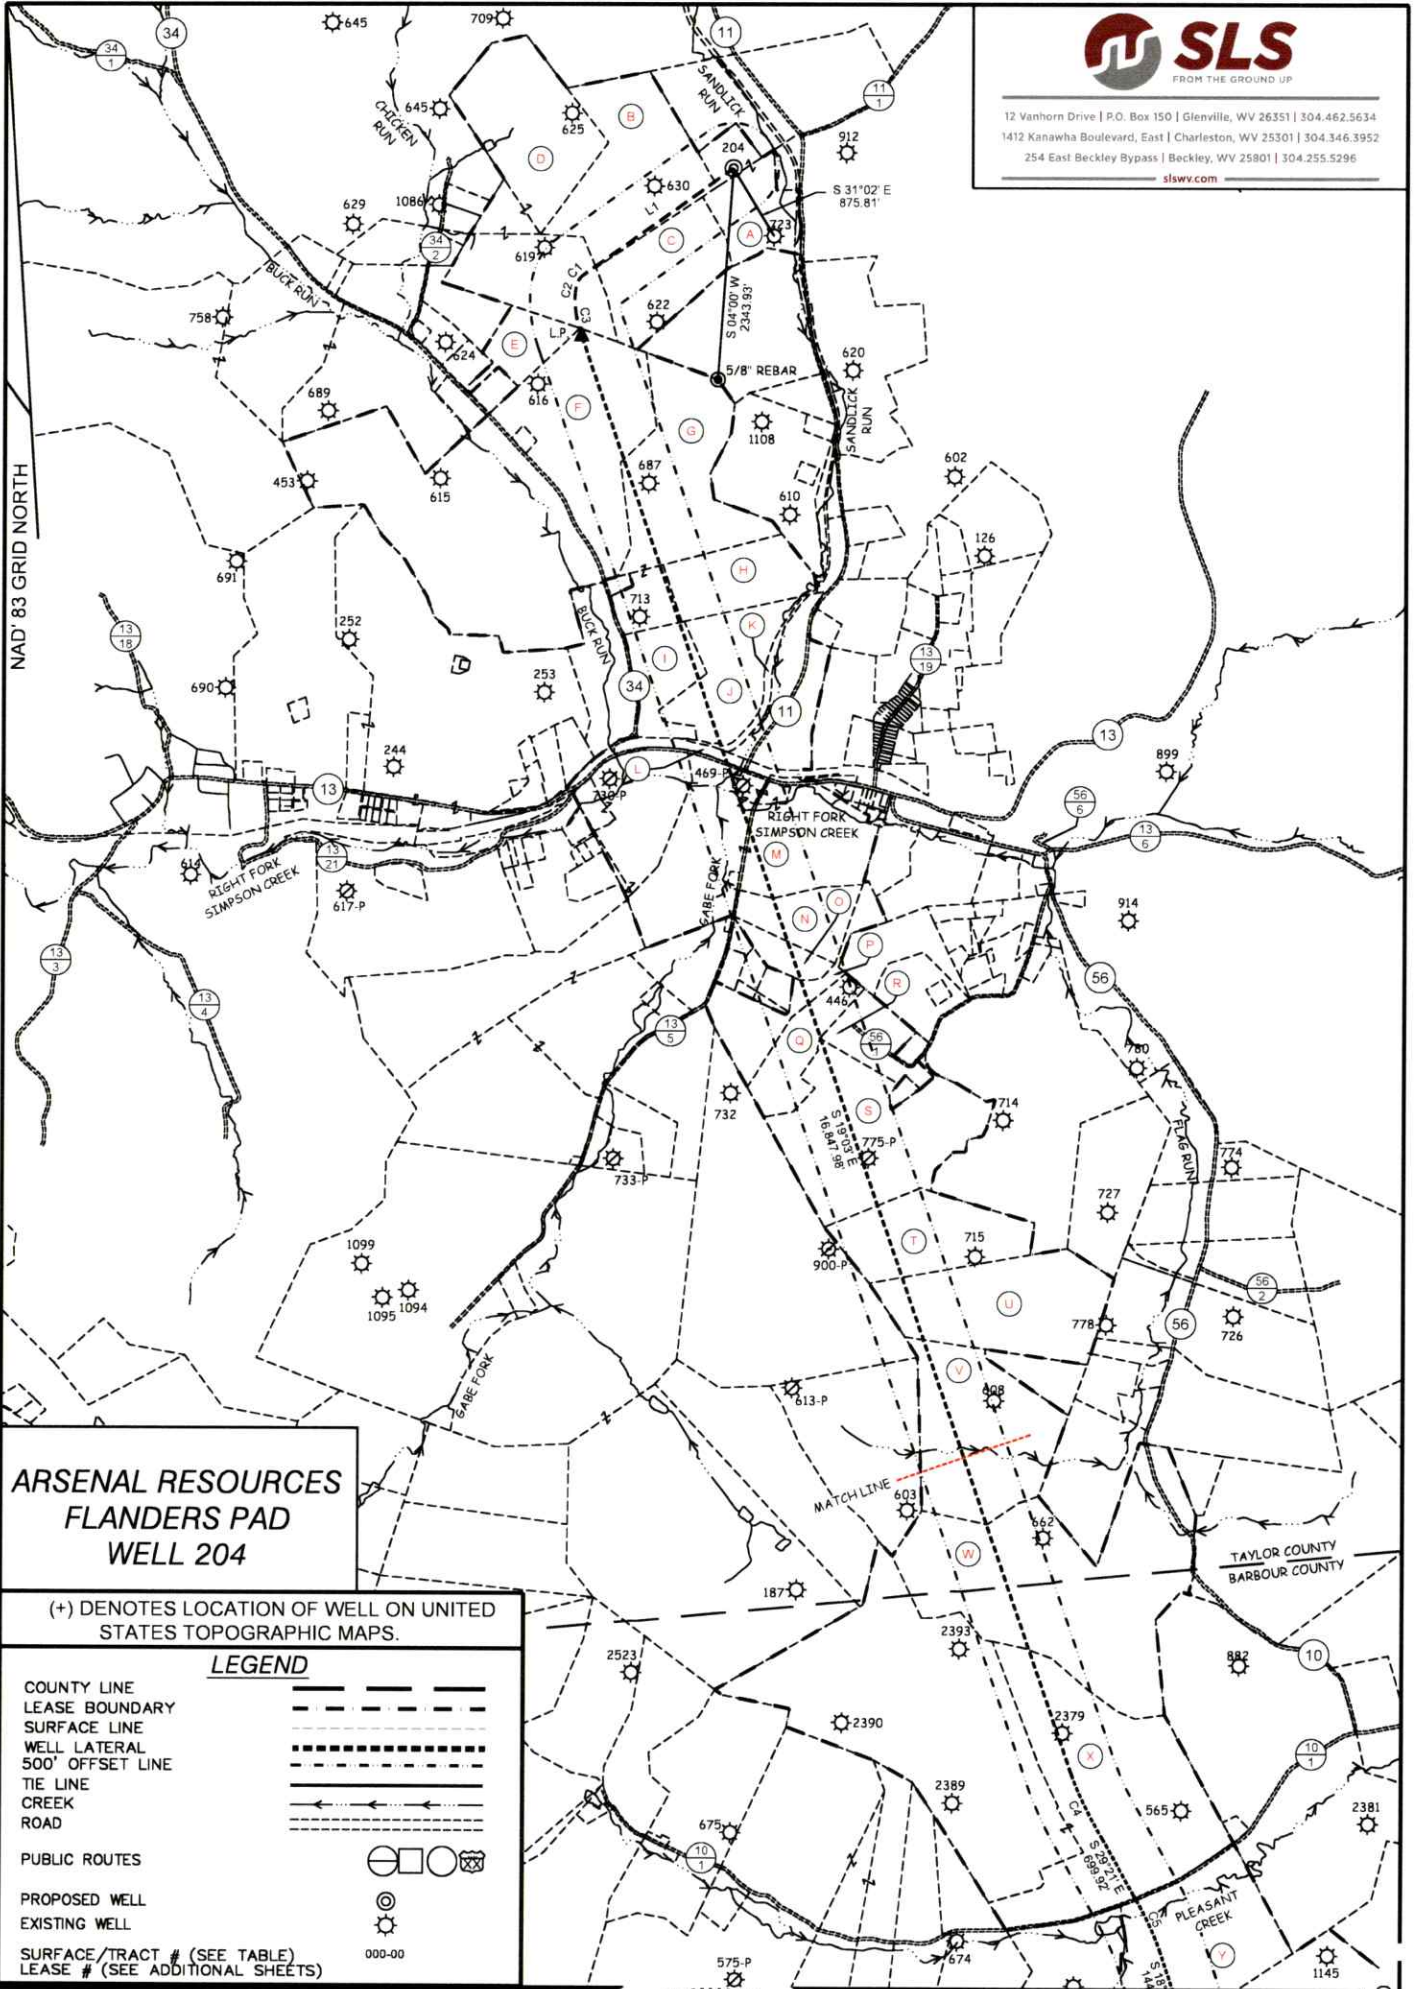


**ARSENAL RESOURCES
FLANDERS PAD
WELL 204**

(+) DENOTES LOCATION OF WELL ON UNITED STATES TOPOGRAPHIC MAPS.

LEGEND

COUNTY LINE
LEASE BOUNDARY
SURFACE LINE
WELL LATERAL
500' OFFSET LINE
TIE LINE
CREEK
ROAD

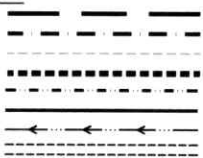

PUBLIC ROUTES



PROPOSED WELL



EXISTING WELL



SURFACE/TRACT # (SEE TABLE)

LEASE # (SEE ADDITIONAL SHEETS)




SCALE 1" = 2000' FILE NO. 9554P204R-062926.dwg

DATE JUNE 29, 2026

REVISED

OPERATORS WELL NO. 204

API WELL NO. 47 — 091 — 01386
STATE COUNTY PERMIT

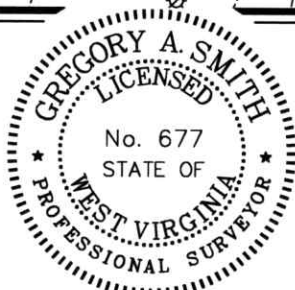

STATE OF WEST VIRGINIA
DIVISION OF
ENVIRONMENTAL PROTECTION
OFFICE OF OIL AND GAS



07/31/2026

P.S.
677

Gregory A. Smith

WELL OPERATOR ARSENAL RESOURCES LLC
ADDRESS 6031 WALLACE RD. EXT. SUITE 200
WEXFORD, PA 15090

DESIGNATED AGENT ERIC MORRIS
ADDRESS 633 WEST MAIN STREET
BRIDGEPORT, WV 26330

COUNTY NAME

PERMIT




12 Vanhorn Drive | P.O. Box 150 | Glenville, WV 26351 | 304.462.5634
1412 Kanawha Boulevard, East | Charleston, WV 25301 | 304.346.3952
254 East Beckley Bypass | Beckley, WV 25801 | 304.255.5296
slswv.com

**ARSENAL RESOURCES
FLANDERS PAD
WELL 204**

(+) DENOTES LOCATION OF WELL ON UNITED STATES TOPOGRAPHIC MAPS.

LEGEND

COUNTY LINE
LEASE BOUNDARY
SURFACE LINE
WELL LATERAL
500' OFFSET LINE
TIE LINE
CREEK
ROAD

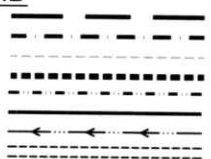

PUBLIC ROUTES



PROPOSED WELL

EXISTING WELL



SURFACE/TRACT # (SEE TABLE)
LEASE # (SEE ADDITIONAL SHEETS)

000-00

SCALE 1" = 2000' FILE NO. 9554P204R-062926.dwg

DATE JUNE 29, 20 26

REVISED

OPERATORS WELL NO. 204

API WELL NO. 47 — 091 — 01386
STATE COUNTY PERMIT



STATE OF WEST VIRGINIA
DIVISION OF
ENVIRONMENTAL PROTECTION
OFFICE OF OIL AND GAS



07/31/2026

P.S.
677

Gregory A. Smith

WELL OPERATOR ARSENAL RESOURCES LLC
ADDRESS 6031 WALLACE RD. EXT. SUITE 200
WEXFORD, PA 15090

DESIGNATED AGENT ERIC MORRIS
ADDRESS 633 WEST MAIN STREET
BRIDGEPORT, WV 26330

COUNTY NAME

PERMIT



12 Vanhorn Drive | P.O. Box 150 | Glenville, WV 26351 | 304.462.5634
1412 Kanawha Boulevard, East | Charleston, WV 25301 | 304.346.3952
254 East Beckley Bypass | Beckley, WV 25801 | 304.255.5296
sfsww.com

TAG	PARCEL	SURFACE OWNER	ACREAGE
A	5-13A-2	VANDALIA LAND LLC	24.13
B	5-13-37	COALQUEST DEVELOPMENT LLC	49.75
C	5-13-36	COALQUEST DEVELOPMENT LLC	34.5
D	5-13-38	COALQUEST DEVELOPMENT LLC	83
E	5-13-69	HEATHER D PURKEY	12.07
F	4-4-4	JENNIE ANITA FINDLEY	178
G	5-13-44	TIMOTHY ROBERT & JACQUELINE FAYE SPENCER	61.25
H	5-13-45	TIMOTHY ROBERT & JACQUELINE FAYE SPENCER	23.5
I	5-14-1	TIMOTHY ROBERT & JACQUELINE FAYE SPENCER	17
J	5-14-2	TIMOTHY ROBERT & JACQUELINE FAYE SPENCER	69.34
K	X-144	CSX TRANSPORTATION	13.36
L	N/A	CSX RAILROAD	N/A
ROAD	N/A	TAYLOR CO. RT. 13	N/A
CREEK	N/A	RIGHT FORK OF SIMPSON CREEK	N/A
M	5-14-45	BEVERLY A KINSEY	110.28
CREEK	N/A	GABE FORK	N/A
ROAD	N/A	TAYLOR COUNTY ROUTE 13/5	N/A
N	5-14-44	ROBERT W BROWN JR	16.25
O	5-14-43	PAUL M SALTIS	6.75
P	5-14-35	WILLIAM P SALTIS	18.92
Q	5-14-34	GARY E & TARA L MCIE	14.1
R	5-14-33	CHARLES R SHEME	10.43
S	5-14-69	ROBERT A & CAROLE F KLEPFEL	65.19
T	5-14-73	STRAUDA L & DOUGLAS JOSEPH DEARDORFF	32
U	5-14-74	ALBERT EDWARD CHARLTON & TINA BAILEY	52.5
V	5-20-8	HARRYMAN PATRICIA J REVOCABLE TRUST-2021	57.5
W	5-20-9	LISA WAGEMAN	126.75
X	9-8-11	JEFFERY L MOSS ET AL	242
ROAD	N/A	BARBOUR COUNTY ROUTE 10/1	N/A
CREEK	N/A	PLEASANT CREEK	N/A
Y	9-7-3	EUGENE GREATHOUSE ET AL	55
Z	9-7-15	JOHN F & KAREN HYDE	66.83

FILE NO. 9554P204R-062926.dwg

DATE JUNE 29, 2026

REVISED

OPERATORS WELL NO. 204

API WELL NO. 47 — 091 — 01386

STATE COUNTY PERMIT



STATE OF WEST VIRGINIA
DIVISION OF
ENVIRONMENTAL PROTECTION
OFFICE OF OIL AND GAS



07/31/2026

P.S.
677

Gregory A. Smith

COUNTY NAME

PERMIT

WELL OPERATOR ARSENAL RESOURCES LLC
ADDRESS 6031 WALLACE RD. EXT. SUITE 200
WEXFORD, PA 15090

DESIGNATED AGENT ERIC MORRIS
ADDRESS 633 WEST MAIN STREET
BRIDGEPORT, WV 26330