

**ARSENAL RESOURCES LLC
FIBER II PAD
HOMER 202**

T.H. LATITUDE 39°17'30"
B.H. LATITUDE 39°12'30"

(S.P.C. NORTH ZONE) (UTM(M) ZONE 17)

NAD'83 S.P.C.(FT)	N. 275,561.96	E. 1,789,992.50
NAD'83 GEO.	LAT-(N) 39.254846	LONG-(W) 80.130387
NAD'83 UTM (M)	N. 4,345,418.05	E. 575,031.02
<u>LANDING POINT</u>		
NAD'83 S.P.C.(FT)	N. 275,177.1	E. 1,790,392.3
NAD'83 GEO.	LAT-(N) 39.253797	LONG-(W) 80.128966
NAD'83 UTM (M)	N. 4,345,302.8	E. 575,154.8
<u>BOTTOM HOLE</u>		
NAD'83 S.P.C.(FT)	N. 253,290.3	E. 1,797,959.1
NAD'83 GEO.	LAT-(N) 39.193849	LONG-(W) 80.101728
NAD'83 UTM (M)	N. 4,338,672.9	E. 577,570.9


T.H. LONGITUDE 80°07'30"
B.H. LONGITUDE 80°05'00"
5,213' B.H.
1,525' T.H.
13,411' T.H.
5,276' B.H.

LEGEND

LEASE LINE	-----
SURFACE LINE	-----
WELL LATERAL	-----
500' OFFSET LINE	-----
TIE LINE	-----
CREEK	----->
ROAD	-----
COUNTY ROUTE	⊙
PROPOSED WELL	⊙
EXISTING WELL	⊙
PERMITTED WELL	⊙
TAX MAP-PARCEL	00-00
SURFACE OWNER (SEE TABLE)	⊙
LEASE # (SEE WW-6A1)	⊙

LINE	BEARING	DISTANCE
L1	N 39°54' W	30.22'
L2	N 44°32' E	256.35'
L3	S 69°15' E	5.72'
L4	S 19°04' E	680.36'
L5	S 19°04' E	13738.60'
L6	S 10°00' E	1299.90'
L7	S 24°57' E	1903.27'
L8	S 20°23' E	4073.75'

CURVE	RADIUS	ARC LENGTH	CHORD LENGTH	CHORD BEARING
C1	591.63'	109.73'	109.57'	S 26°52' E
C2	8221.23'	524.67'	524.58'	S 20°36' E
C3	3145.98'	600.04'	599.13'	S 13°26' E
C4	2893.80'	699.95'	698.25'	S 15°58' E
C5	2863.32'	196.43'	196.40'	S 23°02' E

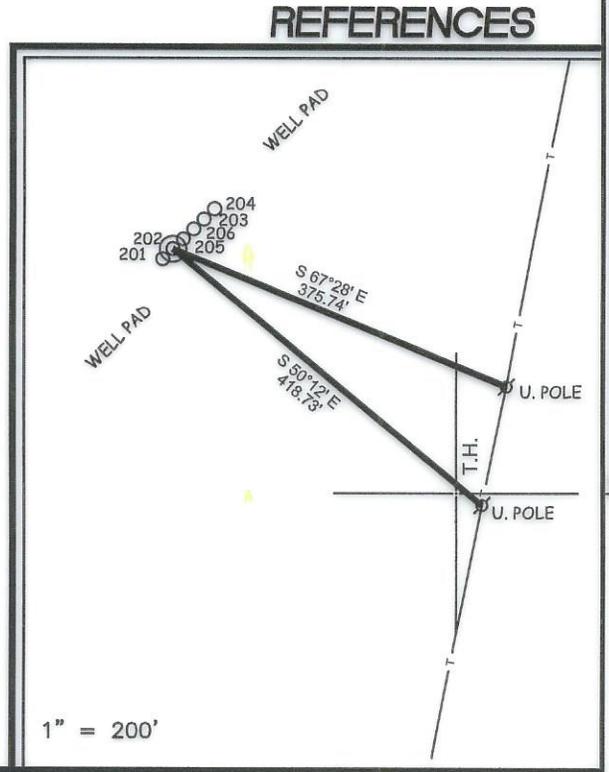

NOTES ON SURVEY

- NO WATER WELLS WERE FOUND WITHIN 250' OF PROPOSED GAS WELL. NO AGRICULTURAL BUILDINGS > 2500 SQ. FT. OR DWELLINGS WERE FOUND WITHIN 625' OF THE CENTER OF PROPOSED WELL PAD.
- WELL SPOT CIRCLE & TOPO MARK SCALE ARE 1"=2000'



12 Vanhorn Drive | P.O. Box 150 | Glenville, WV 26351 | 304.462.5634
1412 Kanawha Boulevard, East | Charleston, WV 25301 | 304.346.3952
254 East Beckley Bypass | Beckley, WV 25801 | 304.258.5296
slsvv.com

I THE UNDERSIGNED, HEREBY CERTIFY THAT THIS PLAT IS CORRECT TO THE BEST OF MY KNOWLEDGE AND BELIEF AND SHOWS ALL THE INFORMATION REQUIRED BY LAW AND THE REGULATIONS ISSUED AND PRESCRIBED BY THE DIVISION OF ENVIRONMENTAL PROTECTION.

P.S.
677

Gregory A. Smith



(+) DENOTES LOCATION OF WELL ON UNITED STATES TOPOGRAPHIC MAPS
DATE DECEMBER 23, 20 25
REVISED _____, 20 ____
OPERATORS WELL NO. 202
API WELL NO. 47 - 091 - 01393
STATE COUNTY PERMIT

MINIMUM DEGREE OF ACCURACY 1 / 2500 FILE NO. 9205P202-121825.dwg
HORIZONTAL & VERTICAL CONTROL DETERMINED BY: DGPS (SURVEY GRADE TIE TO CORS NETWORK) SCALE 1" = 2000'

STATE OF WEST VIRGINIA
DIVISION OF ENVIRONMENTAL PROTECTION
OFFICE OF OIL AND GAS



WELL TYPE: OIL _____ GAS X LIQUID INJECTION _____ WASTE DISPOSAL _____ IF "GAS" PRODUCTION X STORAGE _____ DEEP _____ SHALLOW X

LOCATION:
ELEVATION 1,187.00' WATERSHED SIMPSON CREEK
DISTRICT FLEMINGTON COUNTY TAYLOR QUADRANGLE ROSEMONT
SURFACE OWNER ATLAS SHRUGGING LLC ACREAGE 897.36±
ROYALTY OWNER CHESTER AND FRANCES SINSEL & A. BROOKS FLEMING ET AL ACREAGE 571.76± & 601.50±
PROPOSED WORK: LEASE NO. SEE WW-6A1


DRILL X CONVERT _____ DRILL DEEPER _____ REDRILL _____ FRACTURE OR STIMULATE X PLUG OFF OLD FORMATION _____ PERFORATE NEW FORMATION _____ PLUG AND ABANDON _____ CLEAN OUT AND REPLUG _____ OTHER _____
PHYSICAL CHANGE IN WELL (SPECIFY) _____ TARGET FORMATION MARCELLUS
ESTIMATED DEPTH TMD 31,286.63' / TVD 7,708'

WELL OPERATOR ARSENAL RESOURCES DESIGNATED AGENT ERIC MORRIS
ADDRESS 6031 WALLACE RD. EXT. SUITE 200 ADDRESS 633 WEST MAIN STREET
WEXFORD, PA 15090 BRIDGEPORT, WV 26330

COUNTY NAME
PERMIT

02/06/2026

**ARSENAL RESOURCES LLC
FIBER II PAD
HOMER 201**

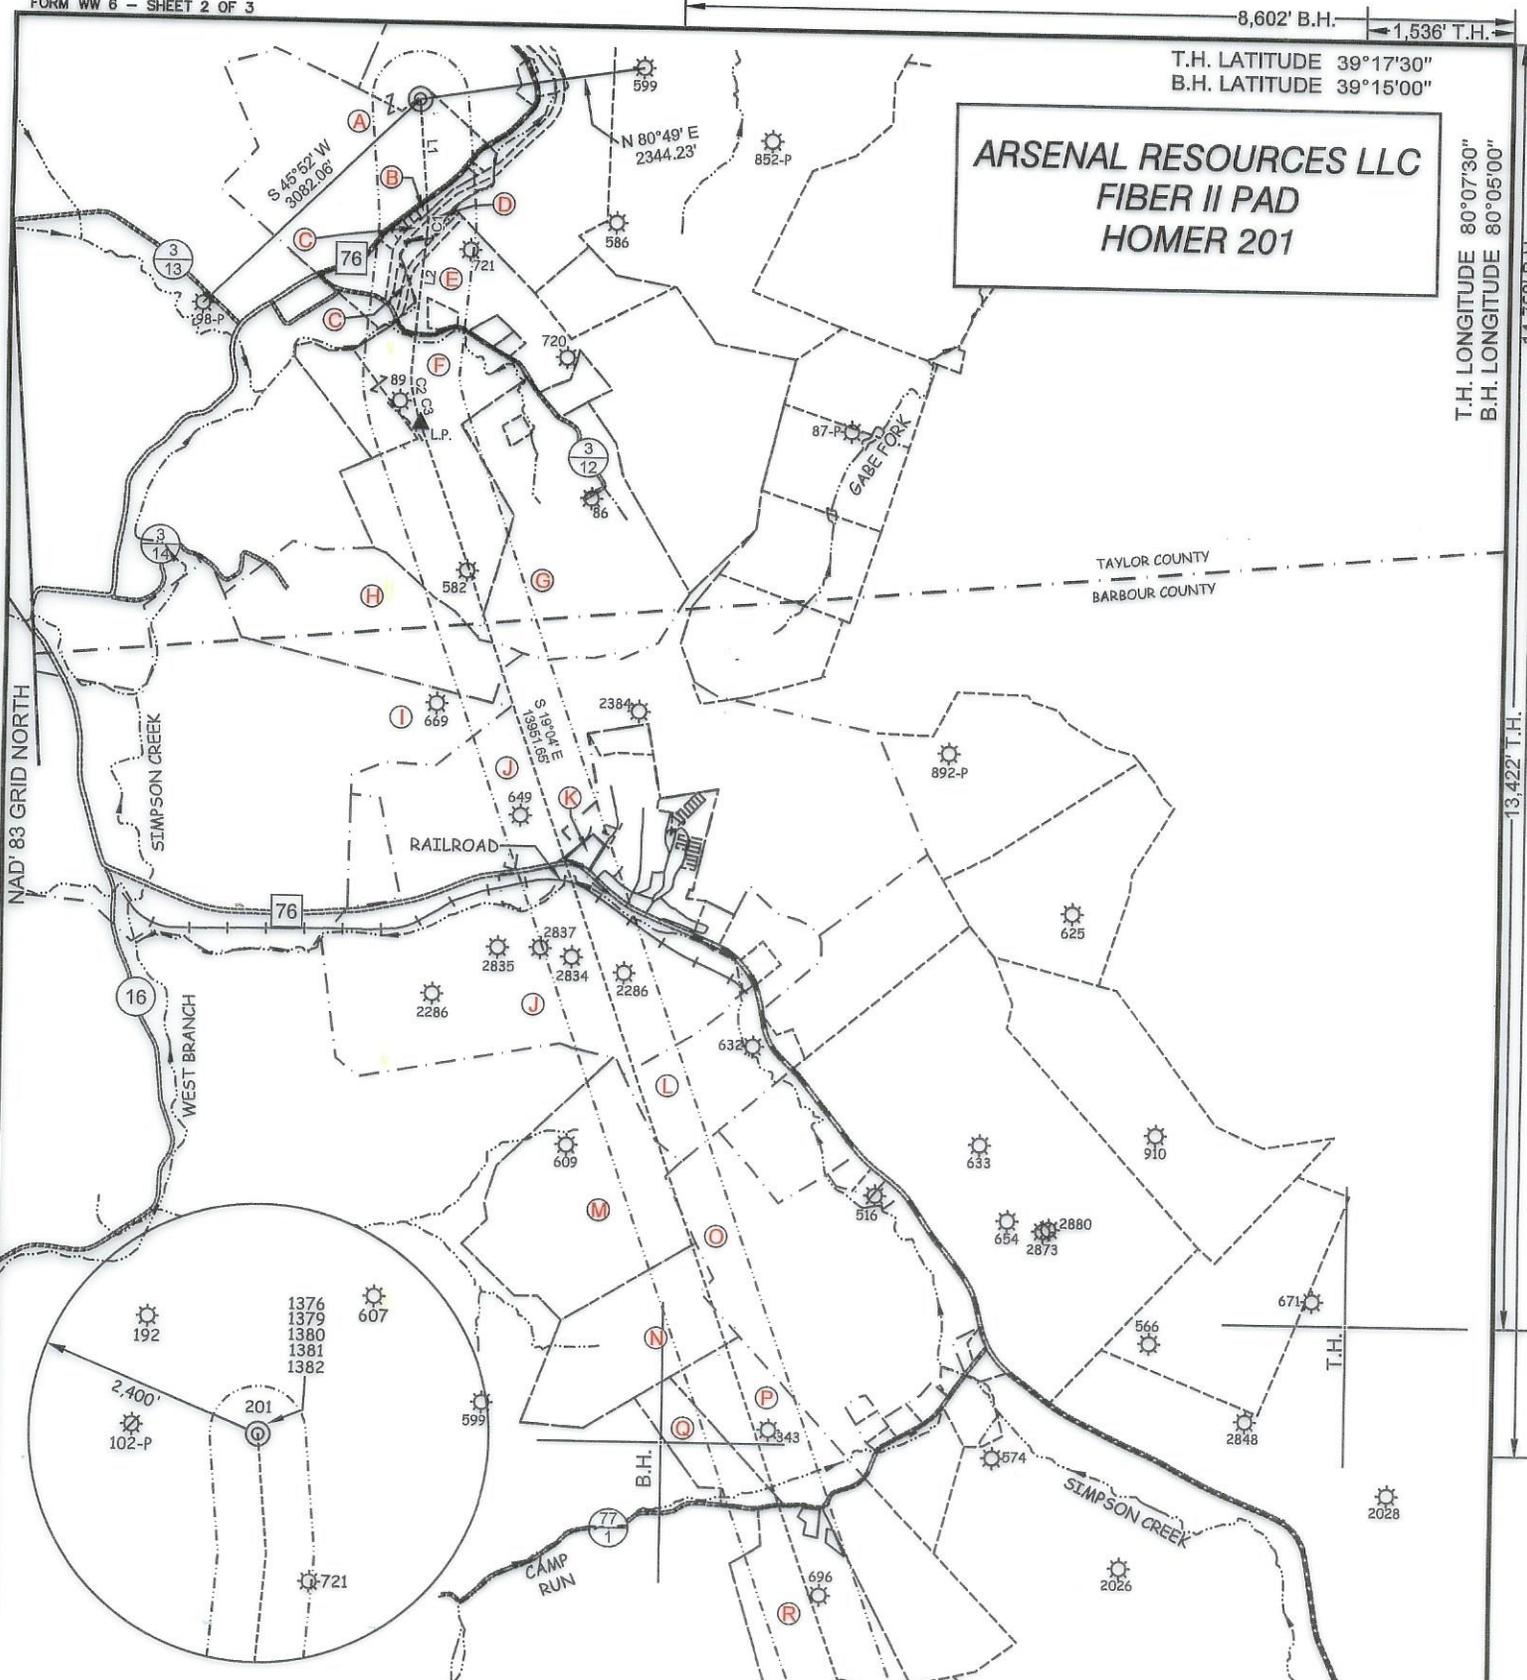

12 Vanhorn Drive | P.O. Box 150 | Glenville, WV 26531 | 304.462.6634
1412 Kanawha Boulevard, East | Charleston, WV 25301 | 304.346.3952
254 East Beckley Bypass | Beckley, WV 25801 | 304.255.5296
slswv.com

(S.P.C. NORTH ZONE) (UTM(M) ZONE 17)


NAD'83 S.P.C.(FT) N. 275,551.44 E. 1,789,981.81
NAD'83 GEO. LAT-(N) 39.254817 LONG-(W) 80.130425
NAD'83 UTM (M) N. 4,345,414.79 E. 575,027.81

LANDING POINT

NAD'83 S.P.C.(FT) N. 272,193.3 E. 1,790,049.1
NAD'83 GEO. LAT-(N) 39.245598 LONG-(W) 80.130104
NAD'83 UTM (M) N. 4,344,392.0 E. 575,065.3

BOTTOM HOLE

NAD'83 S.P.C.(FT) N. 259,007.3 E. 1,794,607.6
NAD'83 GEO. LAT-(N) 39.209483 LONG-(W) 80.113690
NAD'83 UTM (M) N. 4,340,397.7 E. 576,520.9

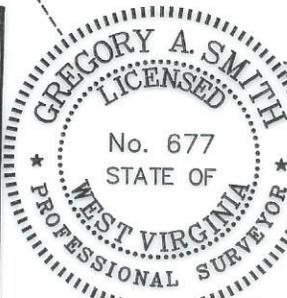

STATE OF WEST VIRGINIA
DIVISION OF
ENVIRONMENTAL PROTECTION
OFFICE OF OIL AND GAS



02/06/2026

(+) DENOTES LOCATION
OF WELL ON UNITED
STATES TOPOGRAPHIC
MAPS

SCALE 1" = 2000' FILE NO. 9205P201-122325.dwg

DATE DECEMBER 23, 20 25

REVISED, 20

OPERATORS WELL NO. 201

API WELL NO. 47 STATE 091 COUNTY 01393 PERMIT

P.S. 677 *Gregory A. Smith*

WELL OPERATOR ARSENAL RESOURCES
ADDRESS 6031 WALLACE RD. EXT. SUITE 200
WEXFORD, PA 15090

DESIGNATED AGENT ERIC MORRIS
ADDRESS 633 WEST MAIN STREET
BRIDGEPORT, WV 26330

COUNTY NAME PERMIT

ARSENAL RESOURCES LLC
FIBER II PAD
HOMER 201



12 Vanhorn Drive | P.O. Box 150 | Glenville, WV 26351 | 304.462.5634
 1412 Kanawha Boulevard, East | Charleston, WV 25301 | 304.346.3952
 254 East Beckley Bypass | Beckley, WV 25801 | 304.255.5296
 slswv.com

TAG	PARCEL	SURFACE OWNER	ACREAGE
A	4-11-1	ATLAS SHRUGGING LLC	897.36
ROAD	N/A	W.V. RT. 76	N/A
B	4-8-93	DEBORAH S & GARY EUGENE DEVART ET AL	1.65
C	4-9-54	PDC MOUNTAINEER LLC	13.54
D	4-11-20	MAR KEY LLC	11.19
CREEK	N/A	SIMPSON CREEK	N/A
E	4-10-1	CLINTON & CANDANCE DRAINER IRR TRUST	124.42
ROAD	N/A	CO. RT. 3/12	N/A
F	4-11-24	ROSS A DUNN & JOHN B DUNN	93.81
G	4-10-3	CLINTON & CANDANCE DRAINER IRR TRUST	98.77
H	4-11-25	BECKWITH LUMBER COMPANY	61.25
I	9-9-17.2	DENVER S WILFONG JR	195.3
J	9-8-1	BECKWITH LUMBER CO INC	444.17
K	9-8A-27	JEFFREY JR & JONI MARTIN	1.48
ROAD	N/A	CO. RT. 76/12	N/A
RAILROAD	N/A	N/F CSX	N/A
L	9-13-2	BECKWITH LUMBER COMPANY INC	40
M	9-13-1	BECKWITH LUMBER COMPANY INC	81
N	9-13-3	BRENT GLEN MORROW ET AL	51
O	9-13-23	BECKWITH LUMBER CO INC	413.2
P	9-13-8	BRIAN L & REBECCA J WENTZ	36
Q	9-13-4	BRIAN L & REBECCA J WENTZ	22
CREEK	N/A	CAMP RUN	N/A
ROAD	N/A	CO. RT. 77/1	N/A
R	9-13-9	WILLIAM E JACOBS JR ET AL	53.89

FILE NO. 9205P201-122325.dwg

DATE DECEMBER 23, 2025

REVISED _____, 20_____

OPERATORS WELL NO. 201

API WELL NO. 47 — 091 — 01393
 STATE COUNTY PERMIT



STATE OF WEST VIRGINIA
 DIVISION OF ENVIRONMENTAL PROTECTION
 OFFICE OF OIL AND GAS



P.S. 677 Gregory A. Smith

WELL OPERATOR ARSENAL RESOURCES
 ADDRESS 6031 WALLACE RD. EXT. SUITE 200
WEXFORD, PA 15090

DESIGNATED AGENT ERIC MORRIS
 ADDRESS 633 WEST MAIN STREET
BRIDGEPORT, WV 26330

COUNTY NAME

PERMIT