

**ARSENAL RESOURCES LLC
FIBER II PAD
HOMER 201**

T.H. LATITUDE 39°17'30"
B.H. LATITUDE 39°12'30"

T.H. LONGITUDE 80°07'30"
B.H. LONGITUDE 80°05'00"

(S.P.C. NORTH ZONE) (UTM(M) ZONE 17)

| | | |
|----------------------|-------------------|--------------------|
| NAD'83 S.P.C.(FT) | N. 275,551.44 | E. 1,789,981.81 |
| NAD'83 GEO. | LAT-(N) 39.254817 | LONG-(W) 80.130425 |
| NAD'83 UTM (M) | N. 4,345,414.79 | E. 575,027.81 |
| <u>LANDING POINT</u> | | |
| NAD'83 S.P.C.(FT) | N. 274,754.1 | E. 1,789,163.0 |
| NAD'83 GEO. | LAT-(N) 39.252612 | LONG-(W) 80.133296 |
| NAD'83 UTM (M) | N. 4,345,167.7 | E. 574,782.4 |
| <u>BOTTOM HOLE</u> | | |
| NAD'83 S.P.C.(FT) | N. 252,409.8 | E. 1,796,888.5 |
| NAD'83 GEO. | LAT-(N) 39.191412 | LONG-(W) 80.105484 |
| NAD'83 UTM (M) | N. 4,338,399.2 | E. 577,249.2 |


LEGEND

| | |
|---------------------------|-------|
| LEASE LINE | ----- |
| SURFACE LINE | ----- |
| WELL LATERAL | ----- |
| 500' OFFSET LINE | ----- |
| TIE LINE | ----- |
| CREEK | ----- |
| ROAD | ----- |
| COUNTY ROUTE | ----- |
| PROPOSED WELL | ⊙ |
| EXISTING WELL | ⊙ |
| PERMITTED WELL | ⊙ |
| TAX MAP-PARCEL | 00-00 |
| SURFACE OWNER (SEE TABLE) | ⊙ |
| LEASE # (SEE WW-6A1) | A |

NOTES ON SURVEY

- NO WATER WELLS WERE FOUND WITHIN 250' OF PROPOSED GAS WELL. NO AGRICULTURAL BUILDINGS > 2500 SQ. FT. OR DWELLINGS WERE FOUND WITHIN 625' OF THE CENTER OF PROPOSED WELL PAD.
- WELL SPOT CIRCLE & TOPO MARK SCALE ARE 1"=2000'

REFERENCES

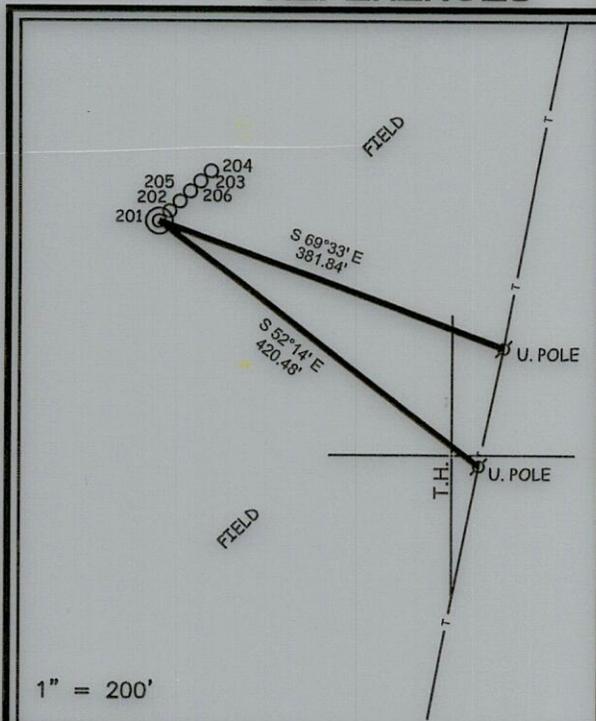

| LINE | BEARING | DISTANCE |
|------|------------|----------|
| L1 | S 80°23' W | 913.74' |

| CURVE | RADIUS | ARC LENGTH | CHORD LENGTH | CHORD BEARING |
|-------|----------|------------|--------------|---------------|
| C1 | 37.45' | 31.89' | 30.94' | S 49°34' W |
| C2 | 280.71' | 136.03' | 134.71' | S 04°53' W |
| C3 | 2280.82' | 505.19' | 504.16' | S 13°26' E |



12 Vanhorn Drive | P.O. Box 150 | Glenville, WV 26351 | 304.462.6634
1412 Kanawha Boulevard, East | Charleston, WV 25301 | 304.346.3952
254 East Beckley Bypass | Beckley, WV 25801 | 304.255.5296
slsvv.com

I THE UNDERSIGNED, HEREBY CERTIFY THAT THIS PLAT IS CORRECT TO THE BEST OF MY KNOWLEDGE AND BELIEF AND SHOWS ALL THE INFORMATION REQUIRED BY LAW AND THE REGULATIONS ISSUED AND PRESCRIBED BY THE DIVISION OF ENVIRONMENTAL PROTECTION.



P.S. 677 Gregory A. Smith

(+) DENOTES LOCATION OF WELL ON UNITED STATES TOPOGRAPHIC MAPS

DATE FEBRUARY 3, 20 26

REVISED _____, 20 _____

OPERATORS WELL NO. 201

API WELL NO. 47 - 091 - 01393
STATE COUNTY PERMIT

MINIMUM DEGREE OF ACCURACY 1 / 2500 FILE NO. 9205P201-012226.dwg
HORIZONTAL & VERTICAL CONTROL DETERMINED BY: DGPS (SURVEY GRADE TIE TO CORS NETWORK) SCALE 1" = 2000'

STATE OF WEST VIRGINIA
DIVISION OF ENVIRONMENTAL PROTECTION
OFFICE OF OIL AND GAS



WELL TYPE: OIL _____ GAS LIQUID INJECTION _____ WASTE DISPOSAL _____ IF "GAS" PRODUCTION STORAGE _____ DEEP _____ SHALLOW

LOCATION: ELEVATION 1,187.00' WATERSHED SIMPSON CREEK
DISTRICT FLEMINGTON COUNTY TAYLOR QUADRANGLE ROSEMONT

SURFACE OWNER ATLAS SHRUGGING LLC ACREAGE 897.36±
ROYALTY OWNER CHESTER AND FRANCES SINSEL & A. BROOKS FLEMING ET AL ACREAGE 571.761 & 601.504

PROPOSED WORK: DRILL CONVERT _____ DRILL DEEPER _____ REDRILL _____ FRACTURE OR STIMULATE PLUG OFF OLD FORMATION _____ PERFORATE NEW FORMATION _____ PLUG AND ABANDON _____ CLEAN OUT AND REPLUG _____ OTHER _____
PHYSICAL CHANGE IN WELL (SPECIFY) _____ TARGET FORMATION MARCELLUS
ESTIMATED DEPTH TMD 31,822' / TVD 7,708'

WELL OPERATOR ARSENAL RESOURCES DESIGNATED AGENT ERIC MORRIS
ADDRESS 6031 WALLACE RD. EXT. SUITE 200 WEXFORD, PA 15090 ADDRESS 633 WEST MAIN STREET BRIDGEPORT, WV 26330

COUNTY NAME


PERMIT

**ARSENAL RESOURCES LLC
FIBER II PAD
HOMER 201**

T.H. LONGITUDE 80°07'30"
B.H. LONGITUDE 80°05'00"

6,164' B.H.

13,422' T.H.

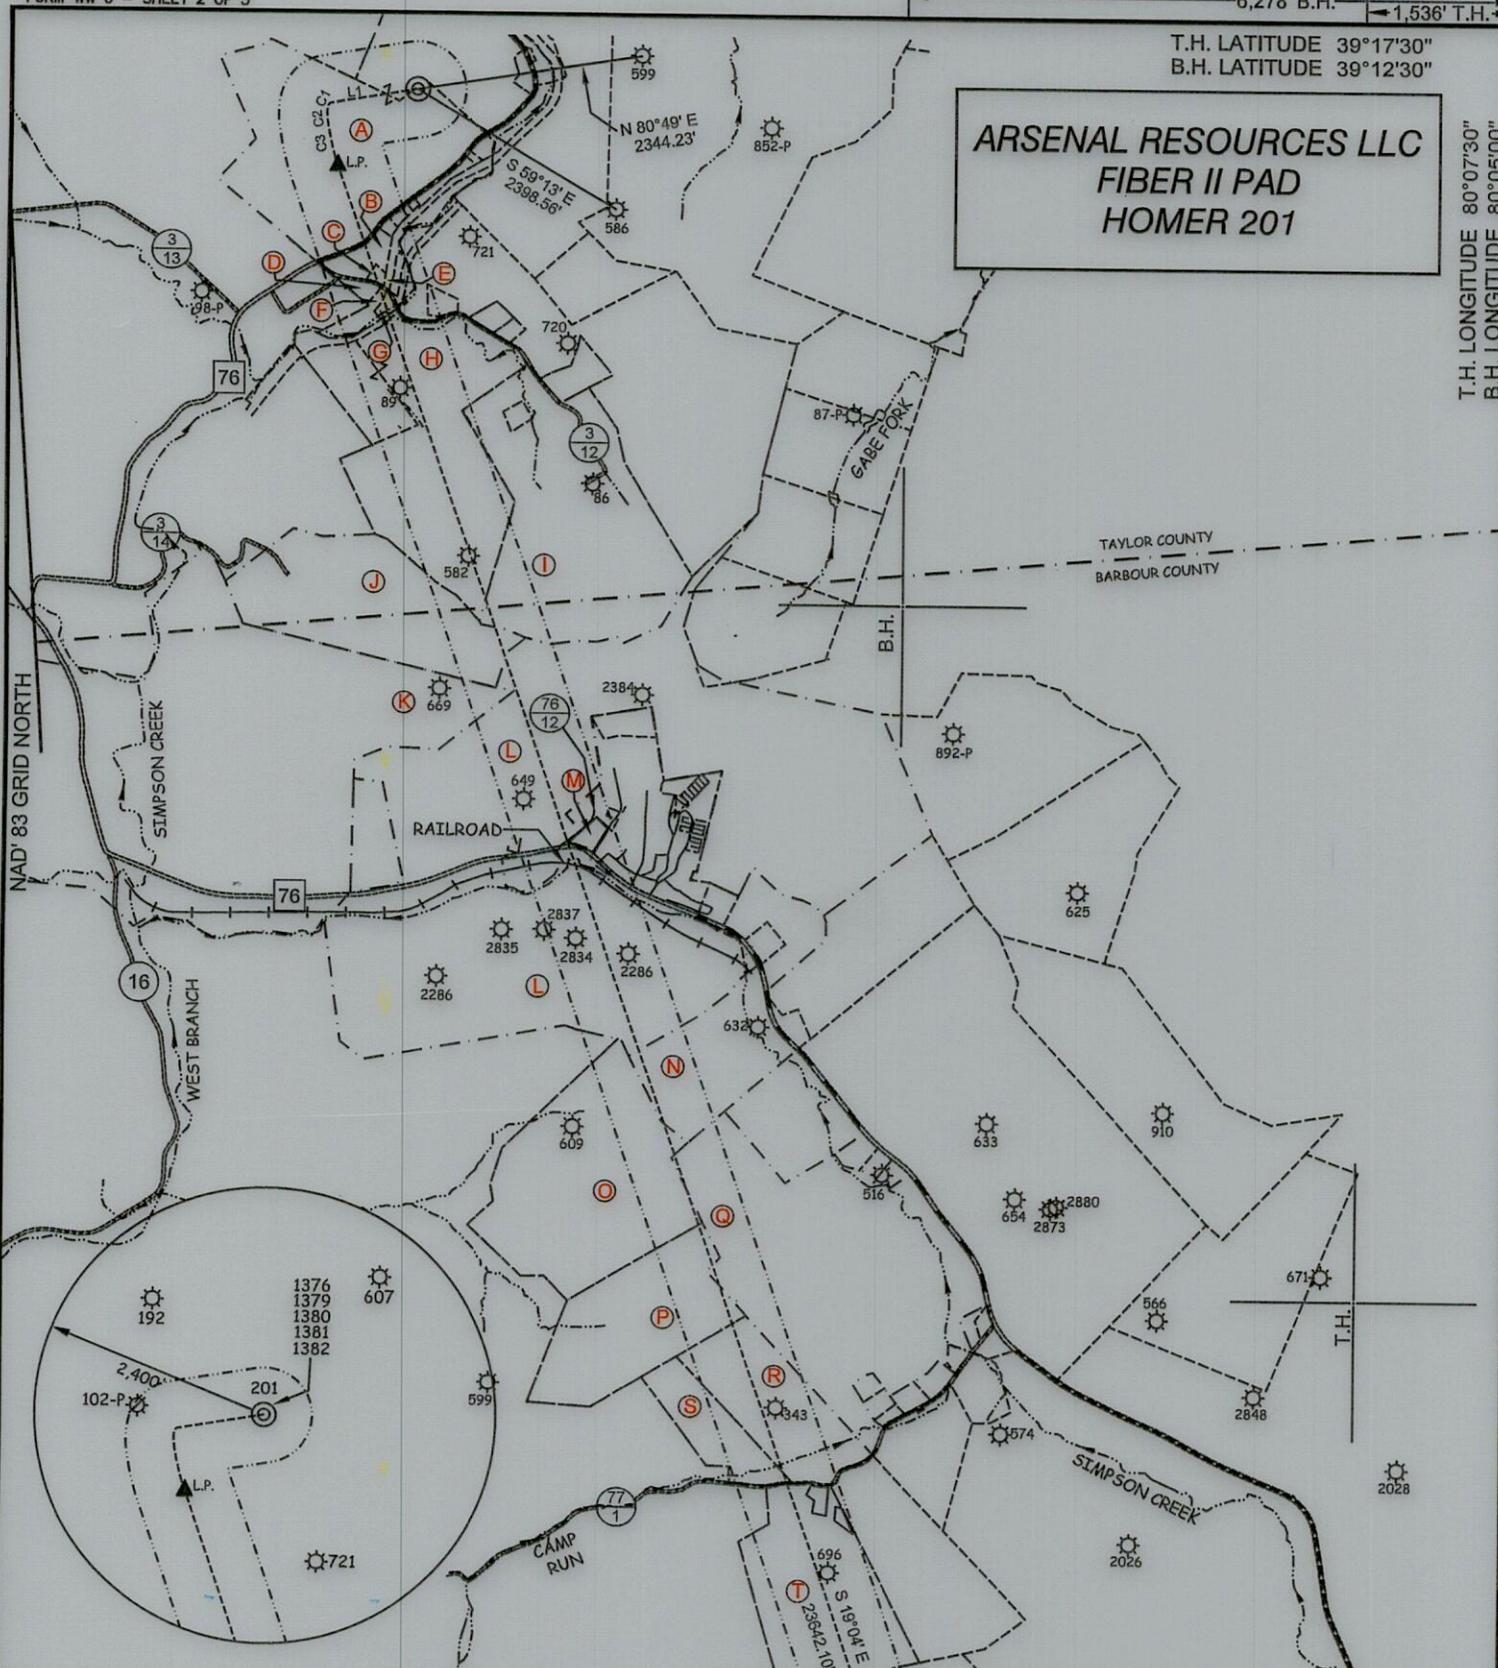

12 Vanhorn Drive | P.O. Box 150 | Glenville, WV 26351 | 304.462.5634
1412 Kanawha Boulevard, East | Charleston, WV 25301 | 304.346.3952
254 East Beckley Bypass | Beckley, WV 25801 | 304.255.5296
slswv.com



STATE OF WEST VIRGINIA
DIVISION OF
ENVIRONMENTAL PROTECTION
OFFICE OF OIL AND GAS



P.S. 677 *Gregory A. Smith*

02/27/2025

(+) DENOTES LOCATION OF WELL ON UNITED STATES TOPOGRAPHIC MAPS

| | | | |
|--------------------------------------|-------------------|--------------------|--|
| (S.P.C. NORTH ZONE) (UTM(M) ZONE 17) | | | |
| NAD'83 S.P.C.(FT) | N. 275,551.44 | E. 1,789,981.81 | |
| NAD'83 GEO. | LAT-(N) 39.254817 | LONG-(W) 80.130425 | |
| NAD'83 UTM (M) | N. 4,345,414.79 | E. 575,027.81 | |
| <u>LANDING POINT</u> | | | |
| NAD'83 S.P.C.(FT) | N. 274,754.1 | E. 1,789,163.0 | |
| NAD'83 GEO. | LAT-(N) 39.252612 | LONG-(W) 80.133296 | |
| NAD'83 UTM (M) | N. 4,345,167.7 | E. 574,782.4 | |
| <u>BOTTOM HOLE</u> | | | |
| NAD'83 S.P.C.(FT) | N. 252,409.8 | E. 1,796,888.5 | |
| NAD'83 GEO. | LAT-(N) 39.191412 | LONG-(W) 80.105484 | |
| NAD'83 UTM (M) | N. 4,338,399.2 | E. 577,249.2 | |

SCALE 1" = 2000' FILE NO. 9205P201-012226.dwg

DATE FEBRUARY 3, 20 26

REVISED _____, 20 _____

OPERATORS WELL NO. 201

API WELL NO. 47 - 091 - 01393

STATE COUNTY PERMIT

WELL OPERATOR ARSENAL RESOURCES

ADDRESS 6031 WALLACE RD. EXT. SUITE 200 WEXFORD, PA 15090

DESIGNATED AGENT ERIC MORRIS

ADDRESS 633 WEST MAIN STREET BRIDGEPORT, WV 26330

COUNTY NAME PERMIT

ARSENAL RESOURCES LLC
FIBER II PAD
HOMER 201



12 Vanborn Drive | P.O. Box 150 | Glenville, WV 26351 | 304.462.5634
1412 Kanawha Boulevard, East | Charleston, WV 25301 | 304.346.3952
254 East Beckley Bypass | Beckley, WV 25801 | 304.255.5296
slswv.com

| TAG | PARCEL | SURFACE OWNER | ACREAGE |
|----------|-----------|--------------------------------------|---------|
| A | 4-11-1 | ATLAS SHRUGGING LLC | 897.36 |
| ROAD | N/A | W.V. RT. 76 | N/A |
| B | 4-11-20 | MAR KEY LLC | 11.19 |
| C | 4-11-20.1 | ELMER & DEBRA PYLE | 1 |
| D | 4-11-22 | DONALD S HAYS | 1 |
| CREEK | N/A | SIMPSON CREEK | N/A |
| E | 4-9-54 | PDC MOUNTAINEER LLC | 13.54 |
| ROAD | N/A | CO. RT. 3/12 | N/A |
| F | 4-11-29 | JOHN SIMPSON | 17.46 |
| G | 4-11-21 | SUSAN MARIE FOGUS | 0.71 |
| H | 4-11-24 | ROSS A DUNN & JOHN B DUNN | 93.81 |
| I | 4-10-3 | CLINTON & CANDANCE DRAINER IRR TRUST | 98.77 |
| J | 4-11-25 | BECKWITH LUMBER COMPANY | 61.25 |
| K | 9-9-17.2 | DENVER S WILFONG JR | 195.3 |
| L | 9-8-1 | BECKWITH LUMBER CO INC | 444.17 |
| M | 9-8A-27 | JEFFREY JR & JONI MARTIN | 1.48 |
| ROAD | N/A | CO. RT. 76/12 | N/A |
| RAILROAD | N/A | N/F CSX | N/A |
| N | 9-13-2 | BECKWITH LUMBER COMPANY INC | 40 |
| O | 9-13-1 | BECKWITH LUMBER COMPANY INC | 81 |
| P | 9-13-3 | BRENT GLEN MORROW ET AL | 51 |
| Q | 9-13-23 | BECKWITH LUMBER CO INC | 413.2 |
| R | 9-13-8 | BRIAN L & REBECCA J WENTZ | 36 |
| S | 9-13-4 | BRIAN L & REBECCA J WENTZ | 22 |
| CREEK | N/A | CAMP RUN | N/A |
| ROAD | N/A | CO. RT. 77/1 | N/A |
| T | 9-13-9 | WILLIAM E JACOBS JR ET AL | 53.89 |
| U | 9-21-1 | G BRENT WOLFE ET AL | 145.4 |
| ROAD | N/A | CO. RT. 77/2 | N/A |
| V | 9-21-2 | BOB & ELIZABETH BLANKENSHIP | 92 |
| W | 9-21-1.1 | GRAYDEN BRENT WOLFE | 44.55 |
| X | 4-4-11 | BRIAN & REBECCA WENTZ | 207 |

FILE NO. 9205P201-012226.dwg

DATE FEBRUARY 3, 20 26

REVISED _____, 20 _____

OPERATORS WELL NO. 201

API WELL NO. 47 STATE 091 COUNTY 01393 PERMIT



STATE OF WEST VIRGINIA
DIVISION OF ENVIRONMENTAL PROTECTION
OFFICE OF OIL AND GAS



P.S. 677 *Gregory A. Smith*

WELL OPERATOR ARSENAL RESOURCES
ADDRESS 6031 WALLACE RD. EXT. SUITE 200
WEXFORD, PA 15090

DESIGNATED AGENT ERIC MORRIS
ADDRESS 633 WEST MAIN STREET
BRIDGEPORT, WV 26330

COUNTY NAME

PERMIT