

**ARSENAL RESOURCES LLC
FIBER II PAD
HOMER 201**

T.H. LATITUDE 39°17'30"
B.H. LATITUDE 39°15'00"

T.H. LONGITUDE 80°07'30"
B.H. LONGITUDE 80°05'00"

(S.P.C. NORTH ZONE) (UTM(M) ZONE 17)

NAD'83 S.P.C.(FT)	N. 275,551.44	E. 1,789,981.81
NAD'83 GEO.	LAT-(N) 39.254817	LONG-(W) 80.130425
NAD'83 UTM (M)	N. 4,345,414.79	E. 575,027.81
<u>LANDING POINT</u>		
NAD'83 S.P.C.(FT)	N. 272,193.3	E. 1,790,049.1
NAD'83 GEO.	LAT-(N) 39.245598	LONG-(W) 80.130104
NAD'83 UTM (M)	N. 4,344,392.0	E. 575,065.3
<u>BOTTOM HOLE</u>		
NAD'83 S.P.C.(FT)	N. 259,007.3	E. 1,794,607.6
NAD'83 GEO.	LAT-(N) 39.209483	LONG-(W) 80.113690
NAD'83 UTM (M)	N. 4,340,397.7	E. 576,520.9


LEGEND

LEASE LINE	---
SURFACE LINE	----
WELL LATERAL	-----
500' OFFSET LINE	-----
TIE LINE	-----
CREEK	-----
ROAD	-----
COUNTY ROUTE	⊖
PROPOSED WELL	⊙
EXISTING WELL	⊗
PERMITTED WELL	○
TAX MAP-PARCEL	00-00
SURFACE OWNER (SEE TABLE)	Ⓐ
LEASE # (SEE WW-6A1)	

NOTES ON SURVEY

- NO WATER WELLS WERE FOUND WITHIN 250' OF PROPOSED GAS WELL. NO AGRICULTURAL BUILDINGS > 2500 SQ. FT. OR DWELLINGS WERE FOUND WITHIN 625' OF THE CENTER OF PROPOSED WELL PAD.
- WELL SPOT CIRCLE & TOPO MARK SCALE ARE 1"=2000'

REFERENCES

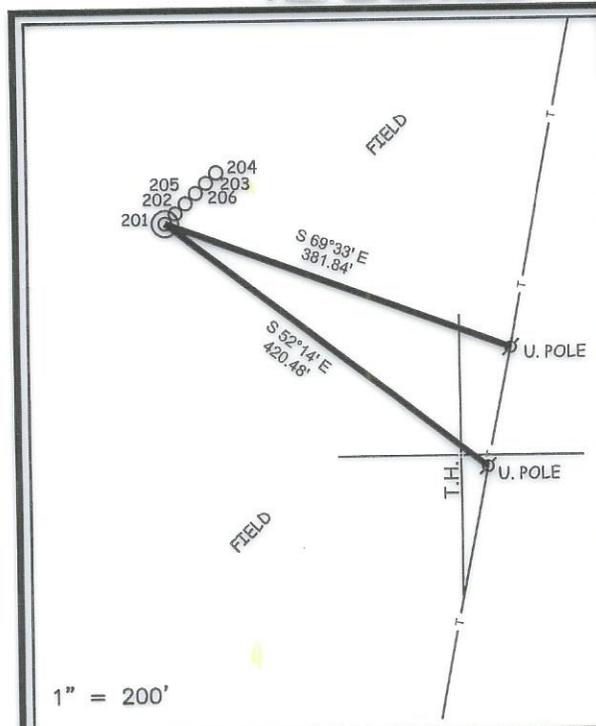

LINE	BEARING	DISTANCE
L1	S 05°00' E	1181.26'
L2	S 05°19' W	1418.67'

CURVE	RADIUS	ARC LENGTH	CHORD LENGTH	CHORD BEARING
C1	758.11'	163.45'	163.14'	S 00°17' W
C2	898.95'	308.47'	306.96'	S 02°51' E
C3	2257.65'	310.22'	309.97'	S 15°13' E



12 Vanhorn Drive | P.O. Box 150 | Glenville, WV 26351 | 304.462.5634
1412 Kanawha Boulevard, East | Charleston, WV 25301 | 304.346.3952
254 East Beckley Bypass | Beckley, WV 25801 | 304.255.5296
slswv.com

B.H.

I THE UNDERSIGNED, HEREBY CERTIFY THAT THIS PLAT IS CORRECT TO THE BEST OF MY KNOWLEDGE AND BELIEF AND SHOWS ALL THE INFORMATION REQUIRED BY LAW AND THE REGULATIONS ISSUED AND PRESCRIBED BY THE DIVISION OF ENVIRONMENTAL PROTECTION.



(+) DENOTES LOCATION OF WELL ON UNITED STATES TOPOGRAPHIC MAPS

DATE DECEMBER 23, 2025
 REVISED _____, 20____
 OPERATORS WELL NO. 201
 API WELL NO. 47 - 091 - 01394
 STATE COUNTY PERMIT

MINIMUM DEGREE OF ACCURACY 1 / 2500 FILE NO. 9205P201-122325.dwg
 HORIZONTAL & VERTICAL CONTROL DETERMINED BY: DGPS (SURVEY GRADE TIE TO CORS NETWORK) SCALE 1" = 2000'

STATE OF WEST VIRGINIA
DIVISION OF ENVIRONMENTAL PROTECTION
OFFICE OF OIL AND GAS



WELL TYPE: OIL ___ GAS X LIQUID INJECTION ___ WASTE DISPOSAL ___ IF "GAS" PRODUCTION X STORAGE ___ DEEP ___ SHALLOW X

LOCATION:
 ELEVATION 1,187.00' WATERSHED SIMPSON CREEK
 DISTRICT FLEMINGTON COUNTY TAYLOR QUADRANGLE ROSEMONT
 SURFACE OWNER ATLAS SHRUGGING LLC ACREAGE 897.36±
 ROYALTY OWNER CHESTER AND FRANCES SINSEL & A. BROOKS FLEMING ET AL ACREAGE 571.78± & 601.50±
 PROPOSED WORK:
 DRILL X CONVERT ___ DRILL DEEPER ___ REDRILL ___ FRACTURE OR STIMULATE X PLUG OFF OLD FORMATION ___ PERFORATE NEW FORMATION ___ PLUG AND ABANDON ___ CLEAN OUT AND REPLUG ___ OTHER ___
 PHYSICAL CHANGE IN WELL (SPECIFY) _____ TARGET FORMATION MARCELLUS
 ESTIMATED DEPTH TMD 22,826' / TVD 7,708'

WELL OPERATOR ARSENAL RESOURCES DESIGNATED AGENT ERIC MORRIS
 ADDRESS 6031 WALLACE RD. EXT. SUITE 200 ADDRESS 633 WEST MAIN STREET
WEXFORD, PA 15090 BRIDGEPORT, WV 26330


COUNTY NAME PERMIT

02/06/2026

T.H. LATITUDE 39°17'30"
B.H. LATITUDE 39°12'30"

**ARSENAL RESOURCES LLC
FIBER II PAD
HOMER 202**

T.H. LONGITUDE 80°07'30"
B.H. LONGITUDE 80°05'00"

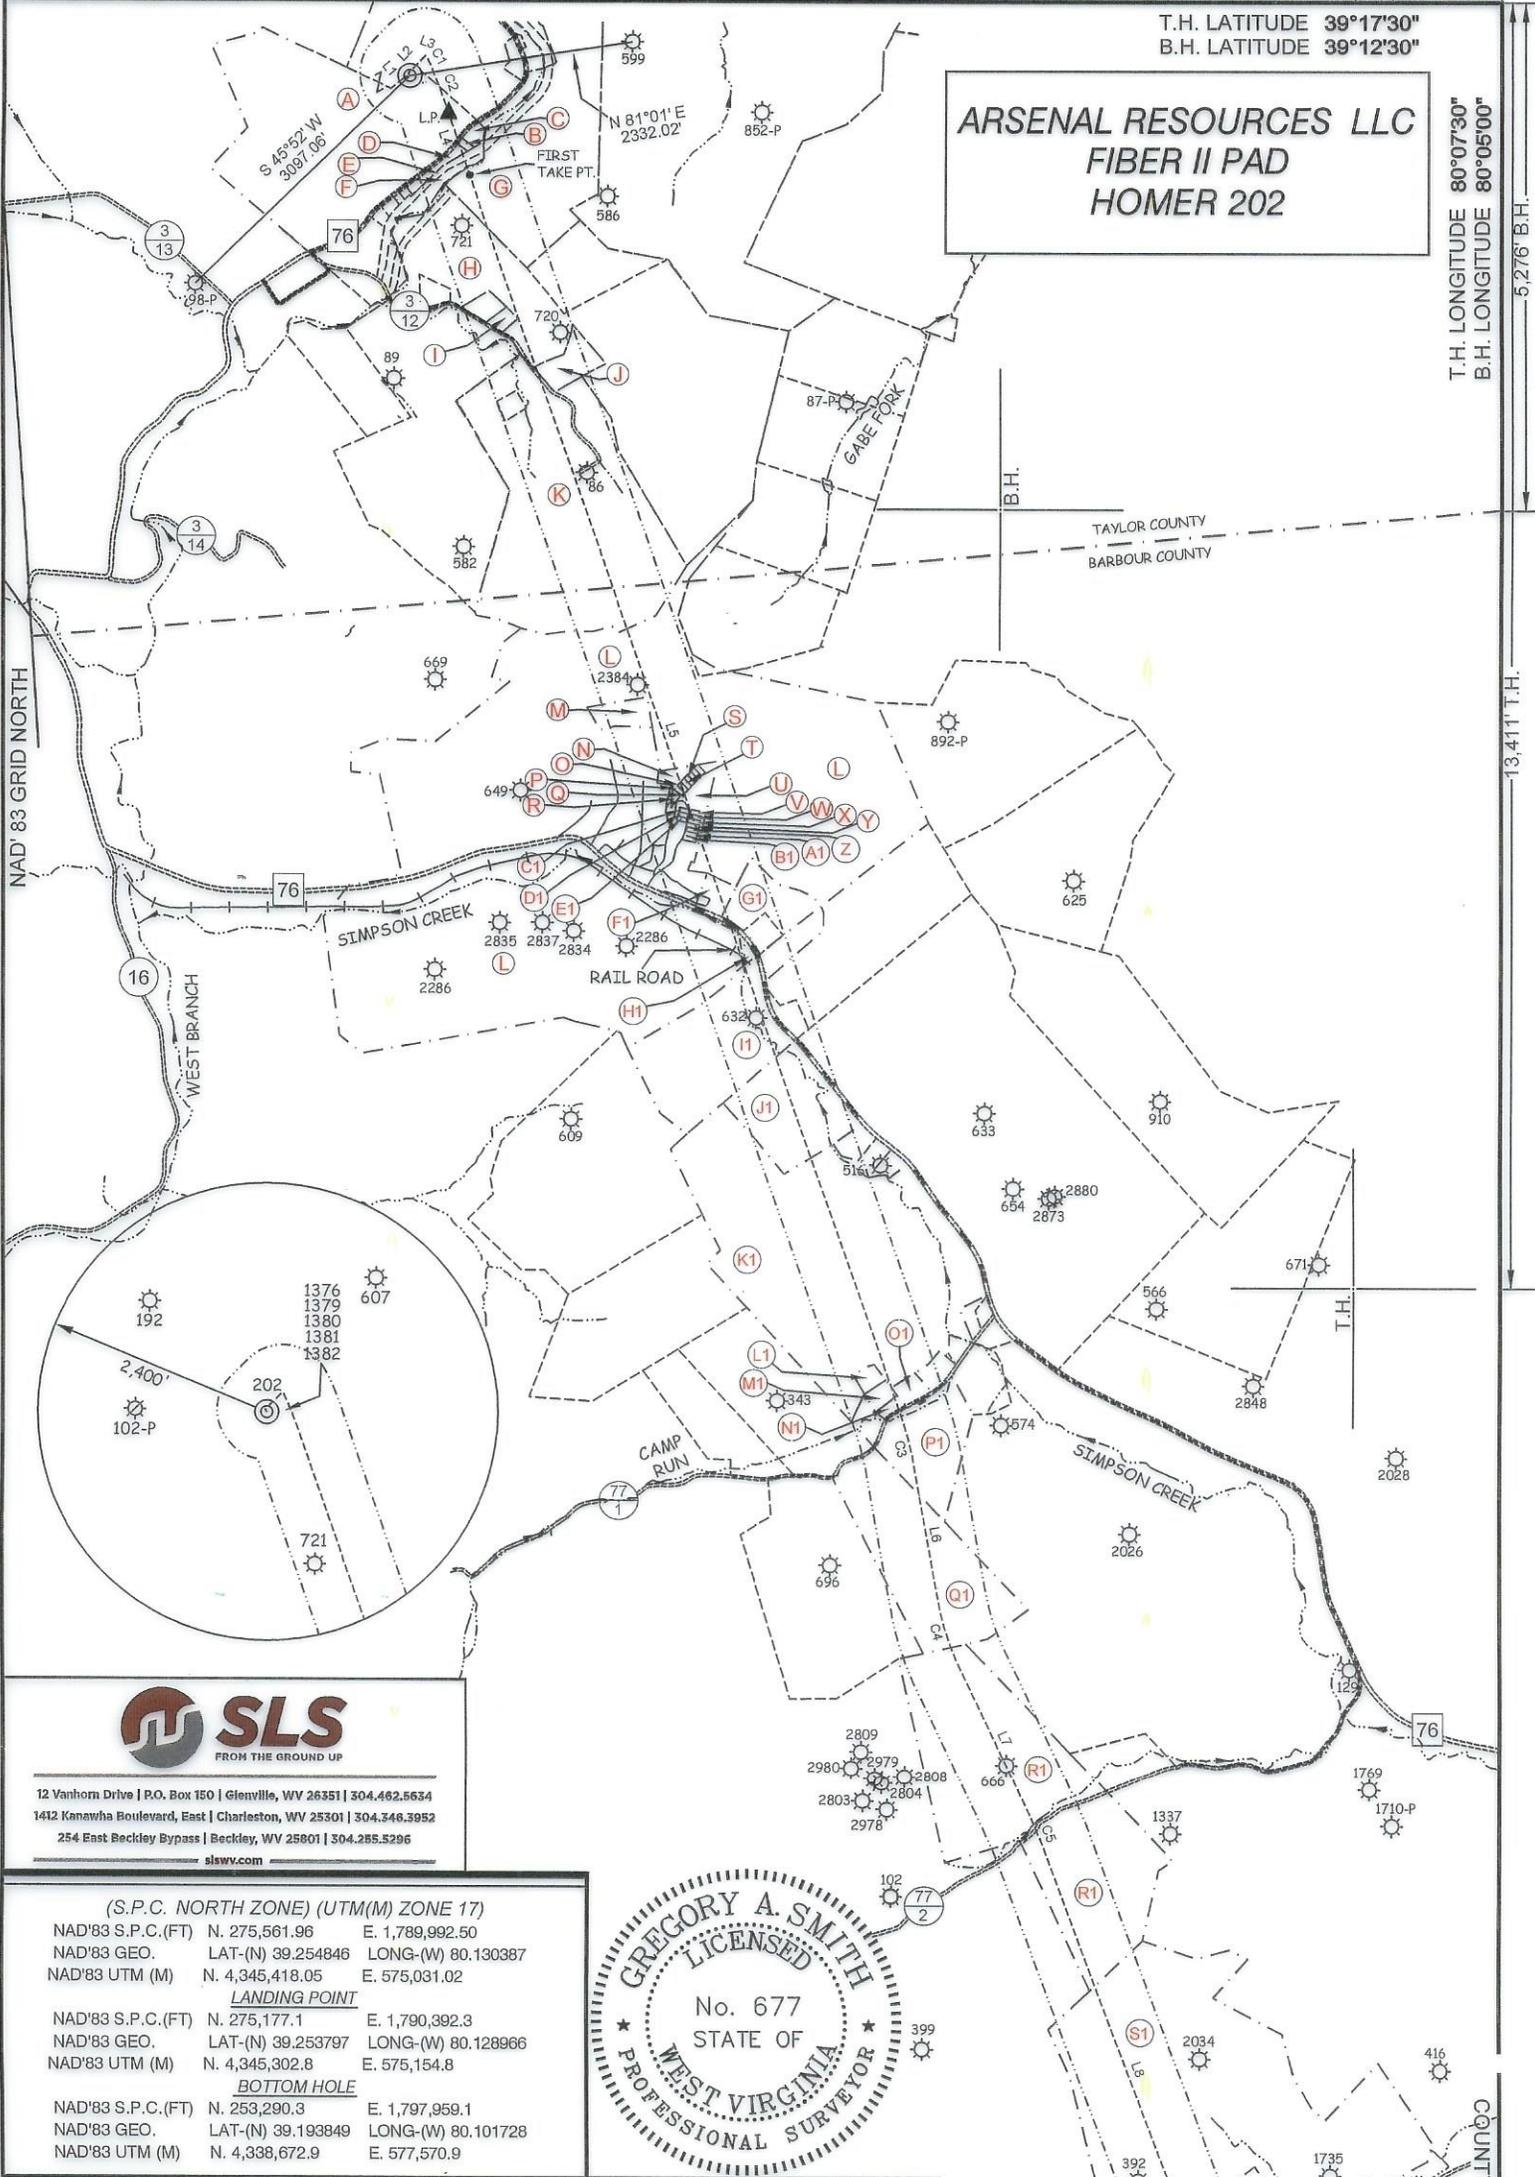

12 Vanhorn Drive | P.O. Box 150 | Glenville, WV 26351 | 304.462.5634
1412 Kanawha Boulevard, East | Charleston, WV 25301 | 304.346.3952
254 East Beckley Bypass | Beckley, WV 25801 | 304.255.5296
slswv.com



(S.P.C. NORTH ZONE) (UTM(M) ZONE 17)		
NAD'83 S.P.C.(FT)	N. 275,561.96	E. 1,789,992.50
NAD'83 GEO.	LAT-(N) 39.254846	LONG-(W) 80.130387
NAD'83 UTM (M)	N. 4,345,418.05	E. 575,031.02
LANDING POINT		
NAD'83 S.P.C.(FT)	N. 275,177.1	E. 1,790,392.3
NAD'83 GEO.	LAT-(N) 39.253797	LONG-(W) 80.128966
NAD'83 UTM (M)	N. 4,345,302.8	E. 575,154.8
BOTTOM HOLE		
NAD'83 S.P.C.(FT)	N. 253,290.3	E. 1,797,959.1
NAD'83 GEO.	LAT-(N) 39.193849	LONG-(W) 80.101728
NAD'83 UTM (M)	N. 4,338,672.9	E. 577,570.9

SCALE 1" = 2000' FILE NO. 9205P202-121825.dwg

DATE DECEMBER 23, 20 25

REVISED _____, 20 _____

OPERATORS WELL NO. 202

API WELL NO. 47 — 091 — 01394

STATE COUNTY PERMIT

STATE OF WEST VIRGINIA
DIVISION OF ENVIRONMENTAL PROTECTION
OFFICE OF OIL AND GAS

02/06/2026

P.S. 677 *Gregory A. Smith*

(+) DENOTES LOCATION OF WELL ON UNITED STATES TOPOGRAPHIC MAPS

WELL OPERATOR	ARSENAL RESOURCES	DESIGNATED AGENT	ERIC MORRIS
ADDRESS	6031 WALLACE RD. EXT. SUITE 200 WEXFORD, PA 15090	ADDRESS	633 WEST MAIN STREET BRIDGEPORT, WV 26330

**ARSENAL RESOURCES LLC
FIBER II PAD
HOMER 202**



12 Vanhorn Drive | P.O. Box 150 | Glenville, WV 26351 | 304.462.5634
1412 Kanawha Boulevard, East | Charleston, WV 25301 | 304.346.3952
254 East Beckley Bypass | Beckley, WV 25801 | 304.255.5296
slswv.com

TAG	PARCEL	SURFACE OWNER	ACREAGE
A	4-11-1	ATLAS SHRUGGING LLC	897.36
ROAD	N/A	W.V. RT. 76	N/A
B	4-9-57	WILLIAM C & CRYSTAL BRAKE	1
C	UNKNOWN	N/F HARRY PYLES	1
D	4-8-93	DEBORAH S & GARY EUGENE DEVART ET AL	1.65
E	4-9-54	PDC MOUNTAINEER LLC	13.54
F	4-11-20	MAR KEY LLC	11.19
CREEK	N/A	SIMPSON CREEK	N/A
G	4-9-39	WILLIAM CLARK BRAKE ET AL	57.6
H	4-10-1	CLINTON & CANDANCE DRAINER IRR TRUST	124.42
I	4-10-2.2	CHRYSYAL KELLEY	1
ROAD	N/A	CO. RT. 3/12	N/A
J	4-10-1.1	JESSICA RIFFLE	5.02
K	4-10-3	CLINTON & CANDANCE DRAINER IRR TRUST	98.77
L	9-8-1	BECKWITH LUMBER CO INC	444.17
M	9-8A-1	RONALD DALE LAWSON	3.7
ROADS	N/A	MUTIPLE STREETS AND ALLEYS IN GALLOWAY	N/A
ROAD	N/A	CO. RT. 76/3	N/A
N	9-8A-85	N/F THEODORE IAQUINTA HEIRS/ASSIGNS	P/O 34.88
O	9-8A-91	N/F THEODORE IAQUINTA HEIRS/ASSIGNS	HOUSE/LOT 94
P	9-8A-93	WILLARD HOWARD ARBOGAST JR	HOUSE/LOT 93
Q	9-8A-92	DALLAS MAYLE	GALLOWAY LOT
R	9-8A-94	DALLAS & SHIRLEY MAYLE	HOUSE/LOT 92
S	9-8A-89	N/F THEODORE IAQUINTA HEIRS/ASSIGNS	HOUSE/LOT 96
T	9-8A-90	N/F THEODORE IAQUINTA HEIRS/ASSIGNS	HOUSE/LOT 95
U	9-8A-95	N/F THEODORE IAQUINTA HEIRS/ASSIGNS	P/O 34.88
V	9-8A-96	BILLY APPERSON	HOUSE/LOT 118
W	9-8A-97	N/F THEODORE IAQUINTA HEIRS/ASSIGNS	HOUSE/LOT 116
X	9-8A-100	GREGORY A KETTERMAN JR & ANDREA R BOLTZ	HOUSE/LOT 114
Y	9-8A-101	GREGORY A KETTERMAN JR & ANDREA R BOLTZ	HOUSE/LOT 112
Z	9-8A-104	GREGORY KETTERMAN & REGINA HWS	HOUSE/LOT 110
A1	9-8A-105	GREGORY KETTERMAN & REGINA HWS	HOUSE/LOT 108
B1	9-8A-106	GREGORY KETTERMAN & REGINA HWS	HOUSE/LOT 106
C1	9-8A-30	ICIE M TAKACS	HOUSE/LOT 117
D1	9-8A-98	RONALD DALE LAWSON	HOUSE/LOT 115
E1	9-8A-99	DEWAYNE & TRACY KELLEY KNAPP	HOUSE/LOT 113
F1	9-8A-119	DONNA K HORAN	2.497
G1	9-8-1.3	ARK LAND LLC	13.49
RAILROAD	N/A	N/F CSX	N/A
H1	9-8-3	BECKWITH LUMBER CO INC	0.617
I1	9-13-2	BECKWITH LUMBER CO INC	40
J1	9-13-2.1	JOSH SPENCER	22
K1	9-13-23	BECKWITH LUMBER CO INC	413.2
L1	9-13-12.4	ROY A JR & CINDY L PAYNE	1.29
M1	9-13-12.2	KENNETH E & ADA BROWN	1.29
N1	9-13-12	KENNETH & TERESA BROWN	0.87
O1	9-13-23.2	RONALD D MCCAULEY	1.8
ROAD	N/A	CO. RT. 77/1	N/A
CREEK	N/A	CAMP RUN	N/A
P1	9-13-12.1	MICHAEL GERALD & LISA KAY SMITH	19.803
Q1	9-13-11	BRIAN L & REBECCA J WENTZ	43
R1	9-21-3	WAKIM KIMBERLY LUFF REV TR FLANERY SHARON O, TRUSTEE	105
ROAD	N/A	CO. RT. 77/2	N/A
S1	9-21-20	BRIAN L & REBECCA J WENTZ	157.08

FILE NO. 9205P202-121825.dwg

DATE DECEMBER 23, 2025

REVISED _____, 20____

OPERATORS WELL NO. 202

API WELL NO. 47 — 091 — 01394

STATE _____ COUNTY _____ PERMIT _____



STATE OF WEST VIRGINIA
DIVISION OF ENVIRONMENTAL PROTECTION
OFFICE OF OIL AND GAS

02/06/2025

P.S. 677 *Gregory A. Smith*

WELL OPERATOR ARSENAL RESOURCES DESIGNATED AGENT ERIC MORRIS

ADDRESS 6031 WALLACE RD. EXT. SUITE 200 ADDRESS 633 WEST MAIN STREET

WEXFORD, PA 15090 BRIDGEPORT, WV 26330

COUNTY NAME _____
PERMIT _____