


UTM NAD 83  
 top hole  
 N: 4362129  
 E: 511049  
 bottom hole  
 N: 4363305  
 E: 510501

**T. TALLMAN, ET AL  
 +/- 667 ACRE LEASE**

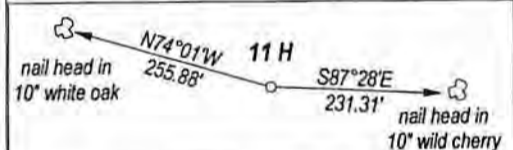

FILE NO. \_\_\_\_\_  
 DRAWING NO. \_\_\_\_\_  
 SCALE 1" = 2000'  
 MINIMUM DEGREE \_\_\_\_\_  
 OF ACCURACY 1 : 200  
 PROVEN SOURCE \_\_\_\_\_  
 OF ELEVATION GPS  
 OBSERVATION

I, THE UNDERSIGNED, HEREBY CERTIFY THAT THIS PLAT IS CORRECT TO THE BEST OF MY KNOWLEDGE AND BELIEF AND SHOWS ALL THE INFORMATION REQUIRED BY LAW AND THE REGULATIONS ISSUED AND PRESCRIBED BY THE DEPARTMENT OF ENERGY.  
 (SIGNED) \_\_\_\_\_  
 PROFESSIONAL SURVEYOR: 551



**STATE OF WEST VIRGINIA  
 DEPARTMENT OF ENERGY  
 DIVISION OF OIL AND GAS**

DATE JUNE 28TH, 2012  
 OPERATORS WELL NO. T. TALLMAN 11 H

**API 47 - 095 - 2075H6A**  
 STATE COUNTY PERMIT

**CANCELLED**

WELL TYPE: OIL XX GAS XX LIQUID INJECTION \_\_\_ WASTE DISPOSAL \_\_\_  
 (IF GAS) PRODUCTION XX STORAGE \_\_\_ DEEP \_\_\_ SHALLOW XX

LOCATION: ELEVATION 1092' WATER SHED PURGATORY RUN  
 DISTRICT CENTERVILLE COUNTY TYLER QUADRANGLE SHIRLEY


SURFACE OWNER TIMOTHY TALLMAN ACREAGE 43  
 OIL & GAS ROYALTY T. TALLMAN, ET AL LEASE AC +/- 667

PROPOSED WORK: DRILL XX CONVERT \_\_\_ DRILL DEEPER \_\_\_ REDRILL \_\_\_  
 FRACTURE OR STIMULATE \_\_\_ PLUG OFF OLD FORMATION \_\_\_  
 PERFORATE NEW FORMATION \_\_\_  
 OTHER PHYSICAL CHANGE IN WELL \_\_\_  
 PLUG AND ABANDON \_\_\_ CLEAN OUT AND REPLUG \_\_\_

TARGET FORMATION MARCELLUS SHALE ESTIMATED DEPTH 7000'

WELL OPERATOR TRANS ENERGY, INC. DESIGNATED AGENT LOREN BAGLEY  
 ADDRESS P. O. BOX 393 ADDRESS P. O. BOX 393  
ST. MARYS, WV 26170 ST. MARYS, WV 26170

FORM WW - 6

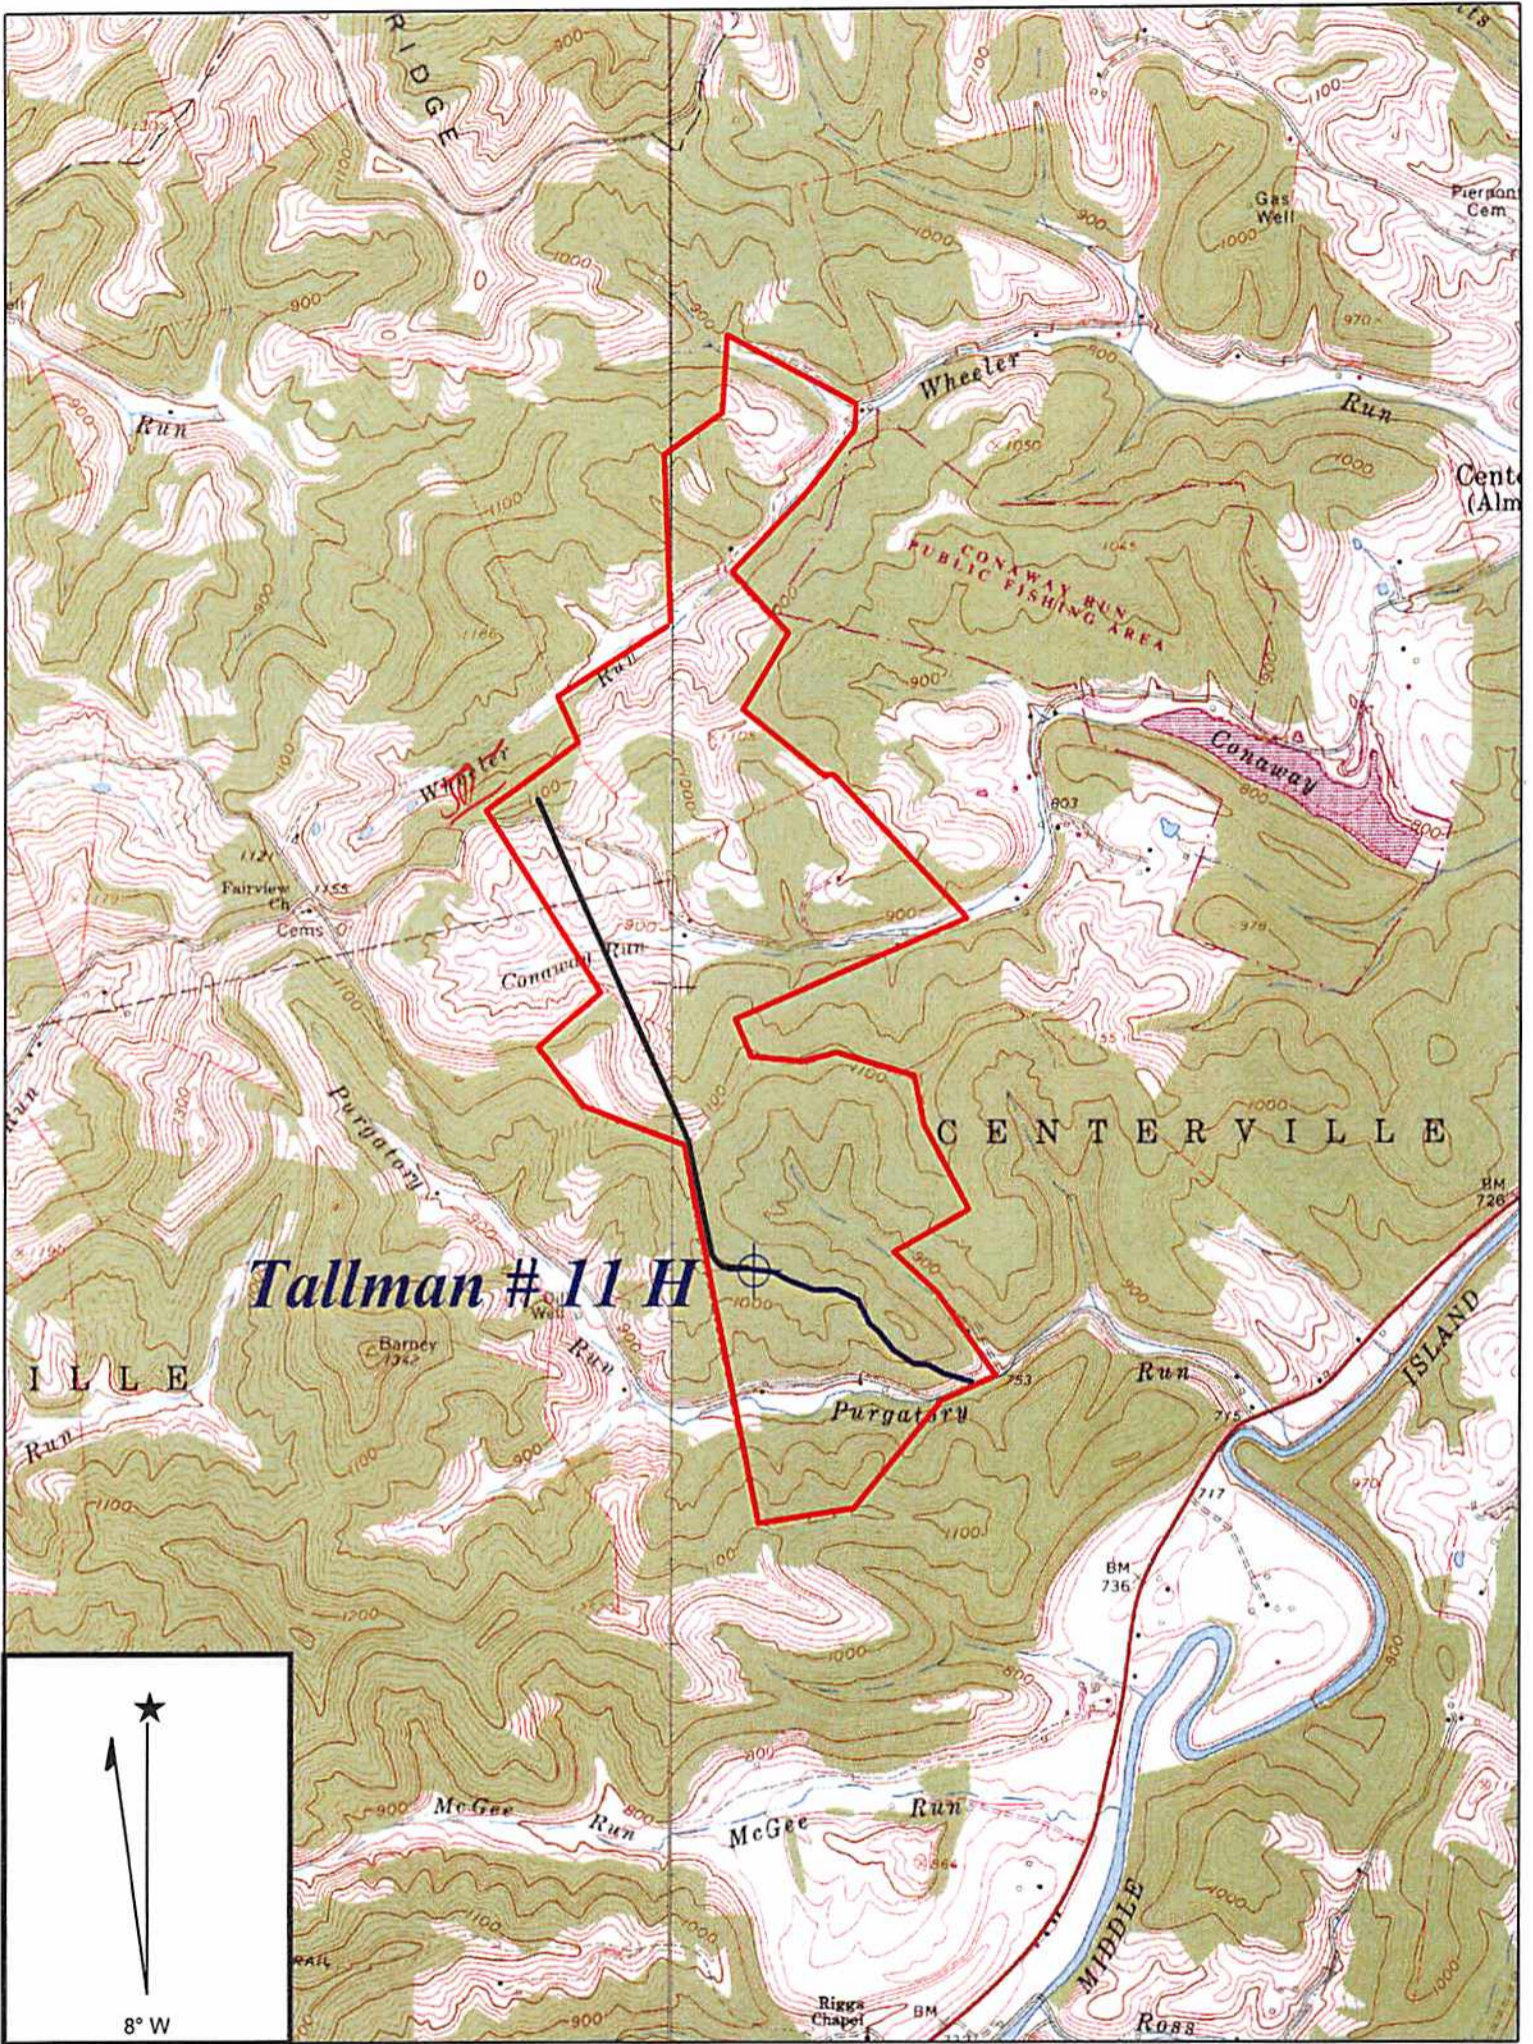

Copyright (C) 1997, Maptech, Inc.

95-02075

**SHIRLEY QUADRANGLE**

SCALE 1" = 2000'

**TRANS ENERGY, INC.**

WELL: TALLMAN 11H  
T. TALLMAN, ET AL. +/- 667 ACRE LEASE

CENTERVILLE DISTRICT TYLER COUNTY WEST VIRGINIA

RECEIVED  
Office of Oil & Gas

SEP 24 2012

WV Department of  
Environmental Protection

03/07/2014



---

**west virginia** department of environmental protection

---

Office of Oil and Gas  
601 57th Street SE  
Charleston, WV 25304  
(304) 926-0450  
(304) 926-0452 fax

Earl Ray Tomblin, Governor  
Randy C. Huffman, Cabinet Secretary  
[www.dep.wv.gov](http://www.dep.wv.gov)

February 21, 2014

**FINAL INSPECTION REPORT**

**Well Permit Cancelled**

TRANS ENERGY, INC.,

The FINAL INSPECTION REPORT for the CANCELLED permit, API Well Number: 47-9502075, issued to TRANS ENERGY, INC., and listed below has been received in this office. The permit has been cancelled as of 2/10/2014.

James Martin  
Chief

Operator: TRANS ENERGY, INC.  
Operator's Well No: TALLMAN 11H  
Farm Name: TALLMAN, TIMOTHY  
**API Well Number: 47-9502075**  
Date Issued: 03/25/2013

Date Cancelled: 02/10/2014

**Promoting a healthy environment.**

**03/07/2014**