

WELL NAME: MCINTYRE 1H
CENTER POINT, WV




SURFACE HOLE DEC. LONG: 80.650251
SURVEYED LONG: 80° 39' 00.9"

7,100'

Latitude: 39° 30' 00" (NAD27)

Longitude: 80° 37' 30" (NAD27)

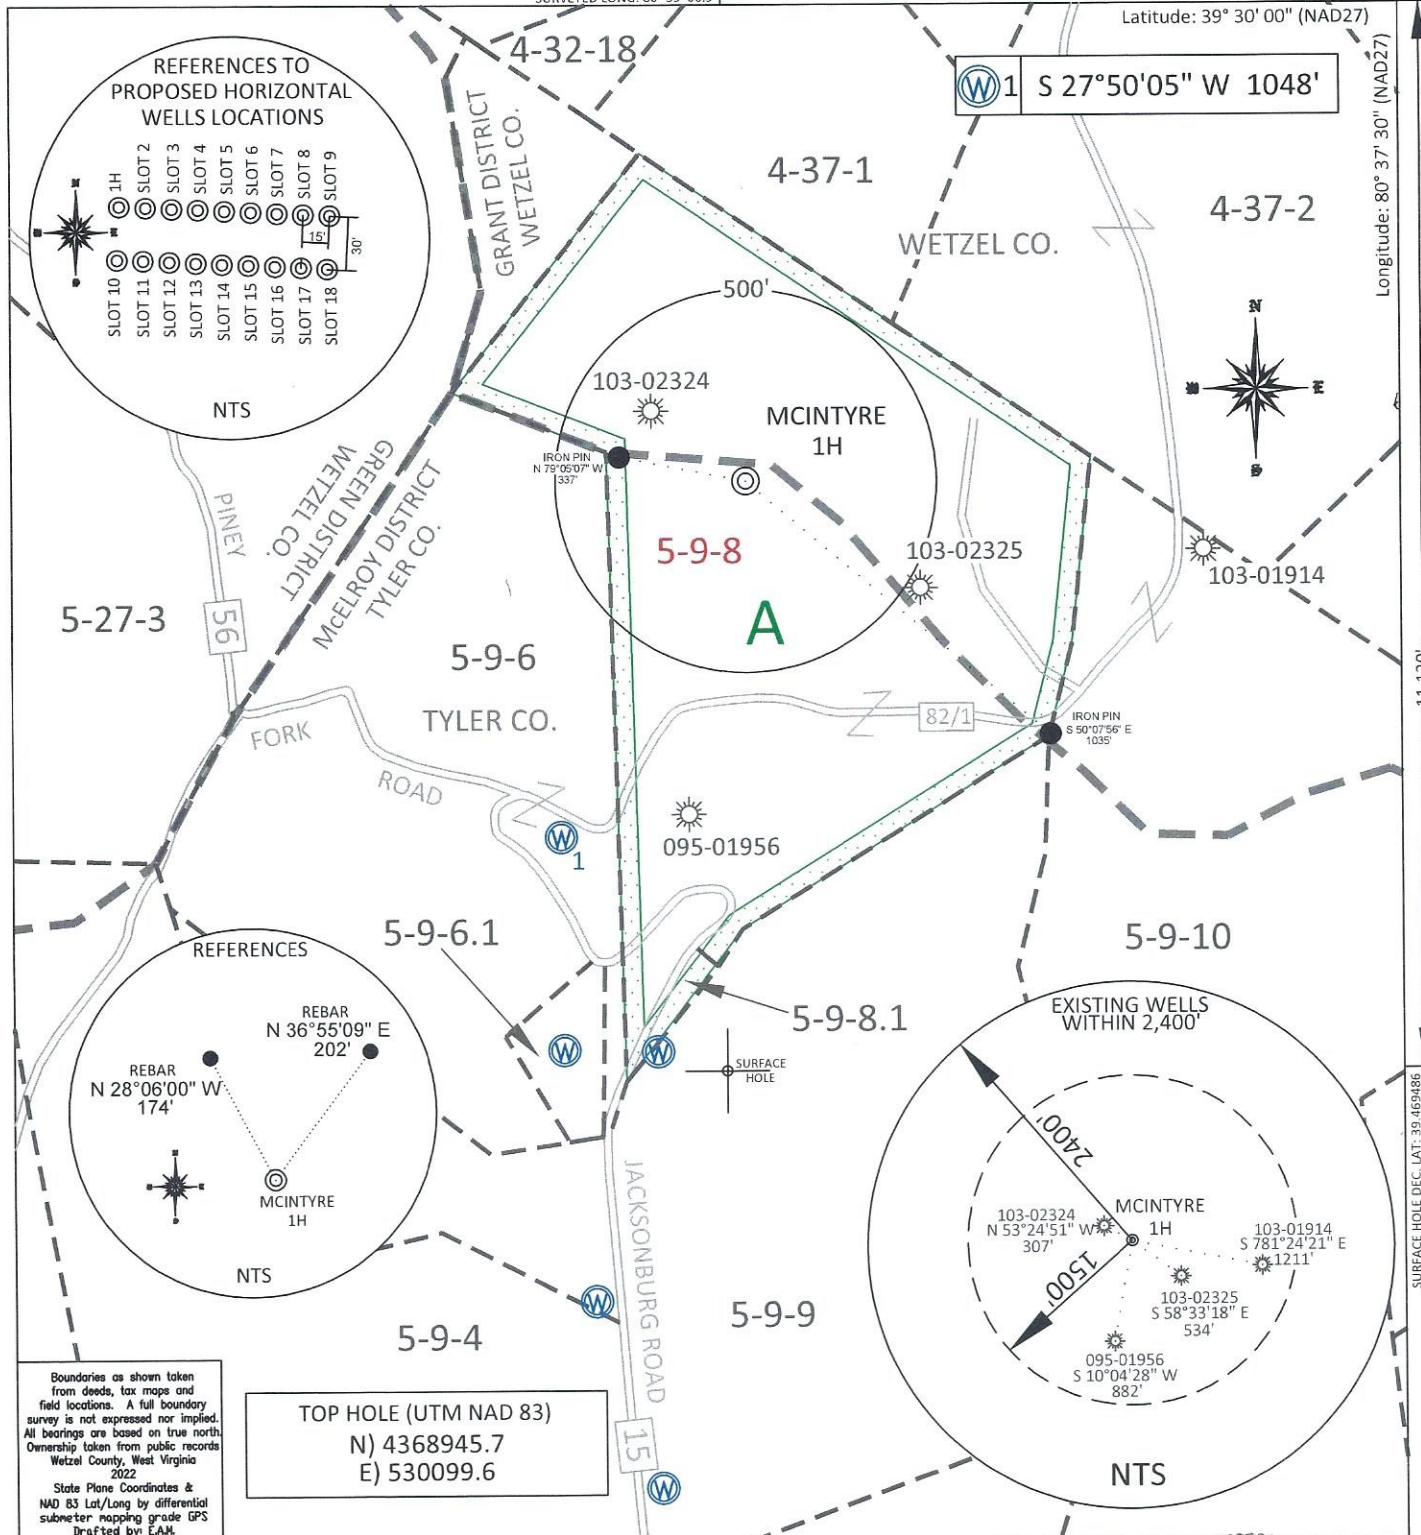


Boundaries as shown taken from deeds, tax maps and field locations. A full boundary survey is not expressed nor implied. All bearings are based on true north. Ownership taken from public records. Wetzel County, West Virginia 2022. State Plane Coordinates & NAD 83 Lat/Long by differential submeter mapping grade GPS. Drafted by EAM.

TOP HOLE (UTM NAD 83)
N) 4368945.7
E) 530099.6

FILE #: TRB2
DRAWING #: 4000
SCALE: 1" = 500'
TICK: 1" = 2000'
MINIMUM DEGREE OF ACCURACY: 1/200
PROVEN SOURCE OF ELEVATION: SUBMETER MAPPING GRADE GPS

I, THE UNDERSIGNED, HEREBY CERTIFY THAT THIS PLAT IS CORRECT TO THE BEST OF MY KNOWLEDGE AND BELIEF AND SHOWS ALL THE INFORMATION REQUIRED BY LAW AND THE REGULATIONS ISSUED AND PRESCRIBED BY THE DEPARTMENT OF ENVIRONMENTAL PROTECTION.
Signed: *[Signature]*
L.L.S. #2124 : Ernest J. Benchek III

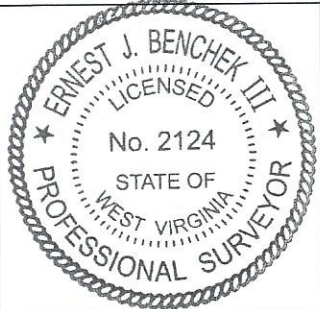

(+) DENOTES LOCATION OF WELL ON UNITED STATES TOPOGRAPHIC MAPS WYDEP
OFFICE OF OIL & GAS
601 57TH STREET
CHARLESTON, WV 25304
Well Type: Oil Waste Diposal Production Deep
 Gas Liquid Injection Storage Shallow
WATERSHED: OUTLET MIDDLE ISLAND CREEK
COUNTY/DISTRICT: TYLER / McELROY
SURFACE OWNER: WEST VIRGINIA DEPT. OF NATURAL RESOURCES
OIL & GAS ROYALTY OWNER: Carol Ann Aston and Ronald W. Aston, Et Al
LEASE NUMBERS:

DATE: JULY 10, 2023
OPERATOR'S WELL #: MCINTYRE 1H
API WELL #: 47 95 02879 H6A
STATE COUNTY PERMIT
PROPOSED ELEVATION: 1,367.5'

QUADRANGLE: CENTER POINT
ACREAGE: 45.4 +/-
ACREAGE: 45.4 +/-

04/19/2024

DRILL CONVERT DRILL DEEPER REDRILL FRACTURE OR STIMULATE
PLUG OFF FORMATION PERFORATE NEW FORMATION PLUG & ABANDON
CLEAN OUT & REPLUG OTHER CHANGE (SPECIFY):
TARGET FORMATION: MARCELLUS
WELL OPERATOR: TRIBUNE RESOURCES, LLC
ADDRESS: 3861 AMBASSADOR CAFFERY PARKWAY SUITE 600
CITY: LAFAYETTE STATE: LA ZIP CODE: 70503
ESTIMATED DEPTH: TVD: 7542.5' TMD: 7542.5'
DESIGNATED AGENT: HARMAN BROWN
ADDRESS: 18396 MOUNTAINEER HIGHWAY
CITY: WILEYVILLE STATE: WV ZIP CODE: 26581

[Handwritten signature]

	PROPERTY OWNER INDEX
5-9-8	WV DEPT. OF NATURAL RESOURCES COMMERCE

	LEASE INDEX
A	MARC03393-000
	MARC03394-000
	MARC03395-000
	MARC03396-000

04/19/2024

FILE #: TRB2

DRAWING #: 4000

SCALE: N/A

DATE: JULY 10, 2023

OPERATOR'S WELL #: MCINTYRE 1H

API WELL #: 47 095 02879
STATE COUNTY PERMIT