


LEGEND

- Proposed gas well
- Existing Well, as noted
- Digitized Well, as noted

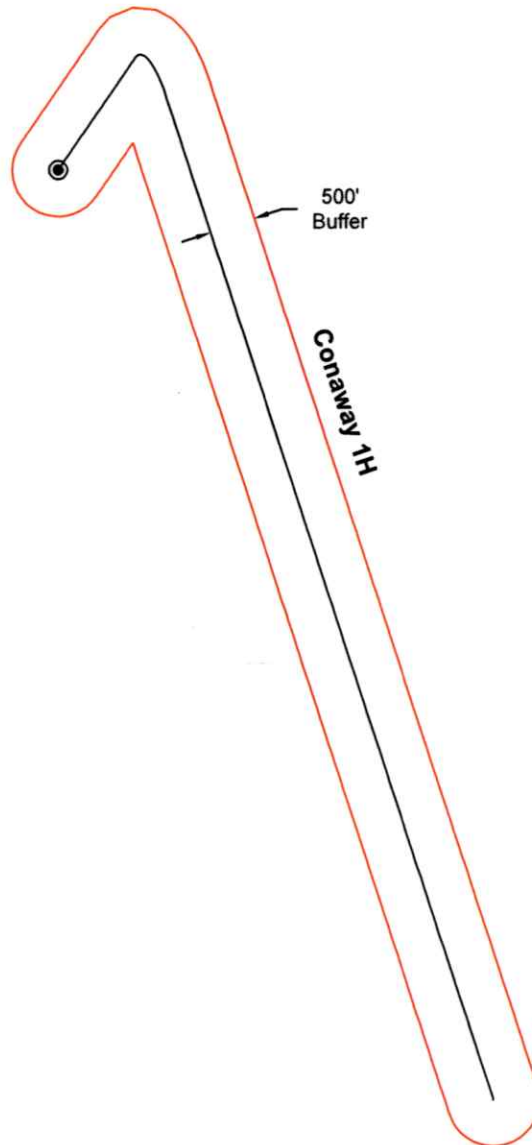

The orientation of this survey is Grid North, and its coordinate base is the West Virginia Coordinate System of 1927, North Zone



RECEIVED
Office of Oil and Gas

JUN 30 2025

WV Department of
Environmental Protection



Scale: 1 inch = 2000 feet




Bridgeport Office
Phone: (304) 848-5035
Fax: (304) 848-5037

172 Thompson Drive
Bridgeport, WV 26330

PARTY CHIEF: C. Lynch	DRAWN BY: J. McNemar
RESEARCH: J. Miller	PREPARED: June 9, 2025
SURVEYED: Dec. 2016	PROJECT NO: 169-54-U-23
FIELD CREW: C.L., K.M.	DRAWING NO: Conaway 1H AOR

Sheet 1 of 1

07/04/2025

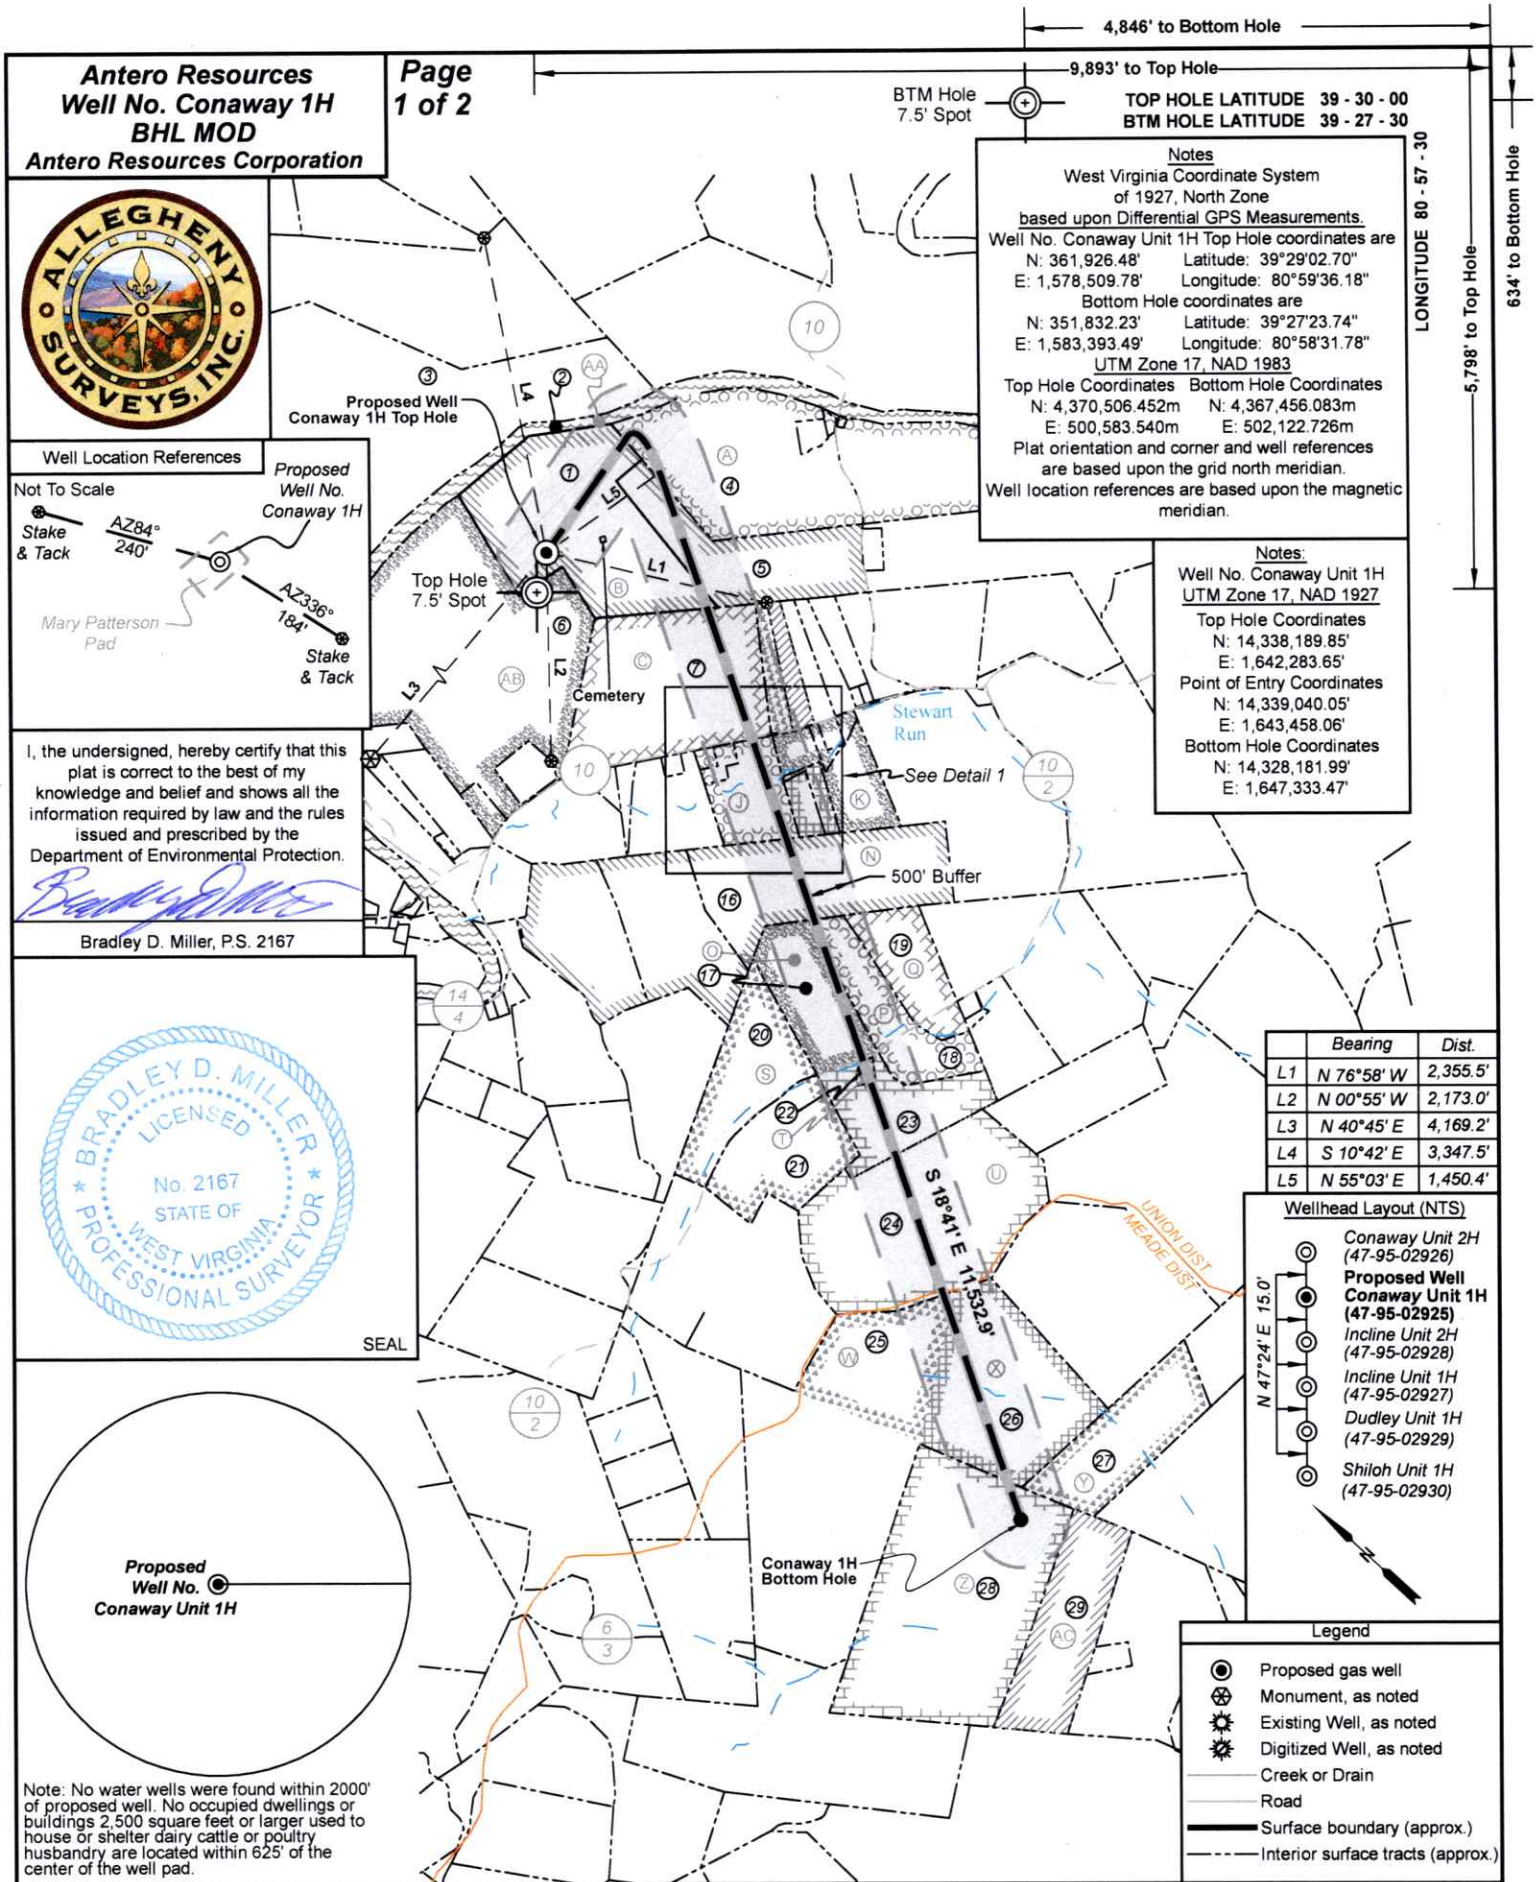

FILE NO: 169-54-U-23

DRAWING NO: Conaway Unit 1H Well Plat

SCALE: 1" = 2000'

MINIMUM DEGREE OF ACCURACY:
Submeter

PROVEN SOURCE OF ELEVATION:
WVDOT, Harrisville, WV

STATE OF WEST VIRGINIA
DEPARTMENT OF ENVIRONMENTAL PROTECTION
OIL AND GAS DIVISION

DATE: June 26 2025

OPERATOR'S WELL NO. Conaway Unit 1H

API WELL NO

47 - 95 - 02925
STATE COUNTY PERMIT

WELL TYPE: ☐ OIL ☒ GAS ☐ LIQUID INJECTION ☐ WASTE DISPOSAL
(IF GAS) PRODUCTION: ☐ STORAGE ☐ DEEP ☒ SHALLOW

LOCATION: ELEVATION: Proposed 694.70 WATERSHED: Outlet Middle Island Creek QUADRANGLE: Middlebourne

DISTRICT: Union

SURFACE OWNER: Jimmy E. & Earl P. Patterson & Linda Lou Dennis

COUNTY: Tyler 07/04/2025

ACREAGE: 68.22

ROYALTY OWNER: Linda Lou Dennis

LEASE NO: ACREAGE: 98.225

PROPOSED WORK: ☐ DRILL ☐ CONVERT ☒ DRILL DEEPER ☐ FRACTURE OR STIMULATE ☐ PLUG OFF OLD FORMATION
☐ PERFORATE NEW FORMATION ☒ OTHER PHYSICAL CHANGE IN WELL (SPECIFY) BHL MOD

☐ PLUG AND ABANDON ☐ CLEAN OUT AND REPLUG TARGET FORMATION: Marcellus Shale ESTIMATED DEPTH: 20,400' MD 6,300' TVD

WELL OPERATOR: Antero Resources Corporation

DESIGNATED AGENT: Conrad Baston

ADDRESS: 1615 Wynkoop Street
Denver, CO 80202

ADDRESS: 535 White Oaks Blvd.
Bridgeport, WV 26330



ID	Lessor
A	J & N Management Enterprises, LLC
B	Linda Lou Dennis
C	George A. & Yvonne Starkey
D	Donald Marvin Thomas
E	Joseph B. & Melanie Thomas
J	Antero Minerals, LLC
K	Antero Minerals, LLC
M	Myra L. Butcher
N	Ronald L. Adams Trust
O	Herbert A. & Sandra K. McEowen, JTWROS
P	Jodie L. Yost
Q	Shirley L. Chapman
S	Kevin R. Roberts
T	John Lester Snider, Jr.
U	Paul E. Snider
W	Jane Doan Schwab
X	BRC Appalachian Minerals I, LLC
Y	Kenneth M. Lantz
Z	Mary F. Mutschelknaus
AA	WV Dept. of Commerce, Division of Natural Resources
AB	Ted A. Darlene K. Koerber
AC	George E. Post, et ux

No.	TM / Par	Owner	Bk / Pg	Ac.
1	9 / 8	Jimmy E. Patterson, et al	OR49 / 645	68.22
2		Middle Island Creek		
3	9 / 3	Gregory L. & Shirley F. Michael	357 / 131	293.00
4	9 / 9	Patrick L. & Tammy M. Smith	370 / 11	58.50
5	9 / 12	Jimmy E. Patterson, et al	OR79 / 645	30.00
6	9 / 7.2	Ted A. & Darlene Koerber	301 / 157	112.09
7	9 / 14	George A. & Yvonne Starkey	184 / 21	65.51
8	9 / 15.5	Donald M. & Montana Thomas	277 / 656	5.56
9	9 / 15.7	Joseph B. Thomas	277 / 264	5.65
10	9 / 43	George A. & Yvonne Starkey	350 / 455	15.70
11	9 / 42	Donna L. Johnson	199 / 145	16.20
12	9 / 42.2	Alan D. Johnson	555 / 787	2.00
13	9 / 42.1	Charles E. & Patsy J. Eddy	658 / 702	0.94
14	9 / 43.1	Robert V. & Myra L. Butcher	219 / 305	3.92
15	9 / 43.2	Robert V. & Myra L. Butcher	227 / 187	2.95
16	9 / 47	Coastal Lumber Company	301 / 131	67.24
17	13 / 25.2	Herbert A. & Sandra K. McEowen	354 / 457	25.05
18	13 / 25.3	Jody Clegg Yost	354 / 552	23.75
19	9 / 51	Troy M. & Alexandra D. Watson	OR11 / 385	21.50
20	13 / 24.1	James E. & Marsha Delancey	344 / 145	30.69
21	13 / 24.2	Marilyn Spiker, et al	569 / 276	31.13
22	13 / 25.1	John L. Snider, Jr.	336 / 390	1.00
23	13 / 25	Paul E. Snider	338 / 205	26.01
24	13 / 26	Paul E. Snider	189 / 412	83.62
25	1 / 8	James P. Flesher	576 / 260	37.00
26	2 / 7	Fred Davis	341 / 608	58.41
27	2 / 9	Fred Davis	341 / 608	35.56
28	1 / 3	Julie Ann Taylor	OR7 / 737	110.00
29	2 / 48	Kathleen F. & Edwin E. Weber, Jr.	OR204 / 737	43.25

FILE NO: 169-54-U-23
DRAWING NO: Conaway Unit 1H Well Plat
SCALE: 1" = 2000'
MINIMUM DEGREE OF ACCURACY:
Submeter
PROVEN SOURCE OF ELEVATION:
WVDOT, Harrisville, WV

STATE OF WEST VIRGINIA
DEPARTMENT OF ENVIRONMENTAL PROTECTION
OIL AND GAS DIVISION

DATE: June 26 2025
OPERATOR'S WELL NO. Conaway Unit 1H
API WELL NO
47 - 95 - 02925
STATE COUNTY PERMIT

WELL TYPE: ☐ OIL ☒ GAS ☐ LIQUID INJECTION ☐ WASTE DISPOSAL
(IF GAS) PRODUCTION: ☐ STORAGE ☐ DEEP ☒ SHALLOW

LOCATION: ELEVATION: Proposed 694.70 WATERSHED: Outlet Middle Island Creek QUADRANGLE: Middlebourne
DISTRICT: Union COUNTY: Tyler 07/04/2025

SURFACE OWNER: Jimmy E. & Earl P. Patterson & Linda Lou Dennis ACREAGE: 68.22
ROYALTY OWNER: Linda Lou Dennis LEASE NO: ACREAGE: 98.225

PROPOSED WORK: ☐ DRILL ☐ CONVERT ☒ DRILL DEEPER ☐ FRACTURE OR STIMULATE ☐ PLUG OFF OLD FORMATION
☐ PERFORATE NEW FORMATION ☒ OTHER PHYSICAL CHANGE IN WELL (SPECIFY) BHL MOD 6,300' TVD
☐ PLUG AND ABANDON ☐ CLEAN OUT AND REPLUG TARGET FORMATION: Marcellus Shale ESTIMATED DEPTH: 20,400' MD

WELL OPERATOR: Antero Resources Corporation DESIGNATED AGENT: Conrad Baston
ADDRESS: 1615 Wynkoop Street ADDRESS: 535 White Oaks Blvd.
Denver, CO 80202 Bridgeport, WV 26330