


LEGEND

- Proposed gas well
- Existing Well, as noted
- Digitized Well, as noted



The orientation of this survey is Grid North, and its coordinate base is the West Virginia Coordinate System of 1927, North Zone

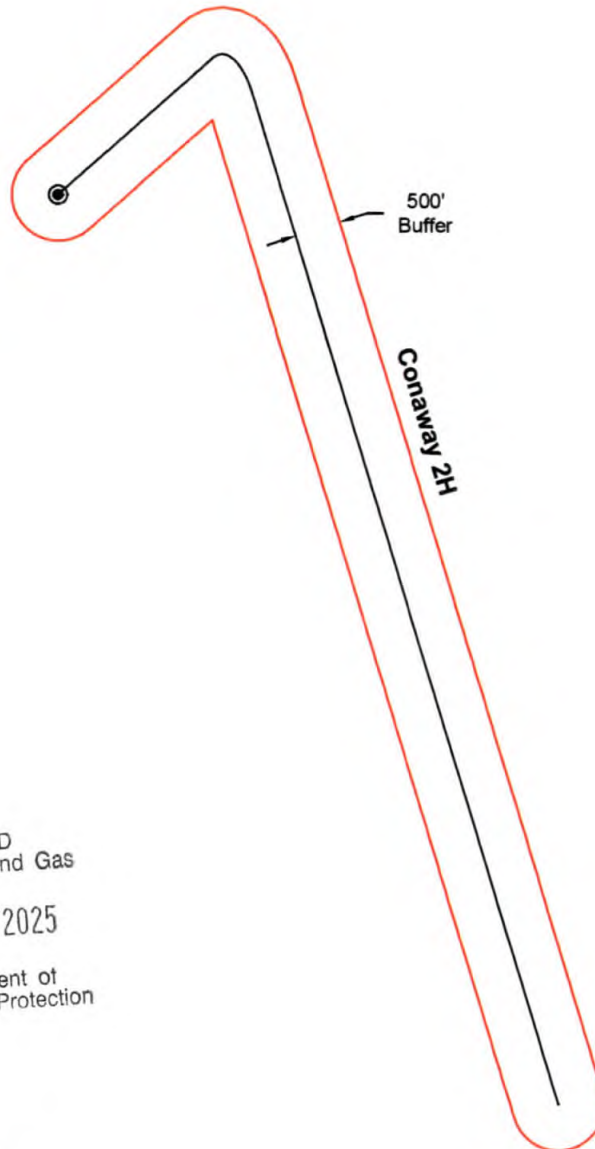

RECEIVED
Office Of Oil and Gas

JUN 10 2025

WV Department of
Environmental Protection



Scale: 1 inch = 2000 feet

RECEIVED
Oil and Gas

0 2025

Department of
Environmental Protection



Bridgeport Office
Phone: (304) 848-5035
Fax: (304) 848-5037

172 Thompson Drive
Bridgeport, WV 26330

PARTY CHIEF: C. Lynch

DRAWN BY: J. McNemar

RESEARCH: J. Miller

PREPARED: June 9, 2025

SURVEYED: Dec. 2016


PROJECT NO: 169-54-U-23


FIELD CREW: C.L., K.M.

Sheet 1 of 1

DRAWING NO: Conaway 2H AOR

07/04/2025

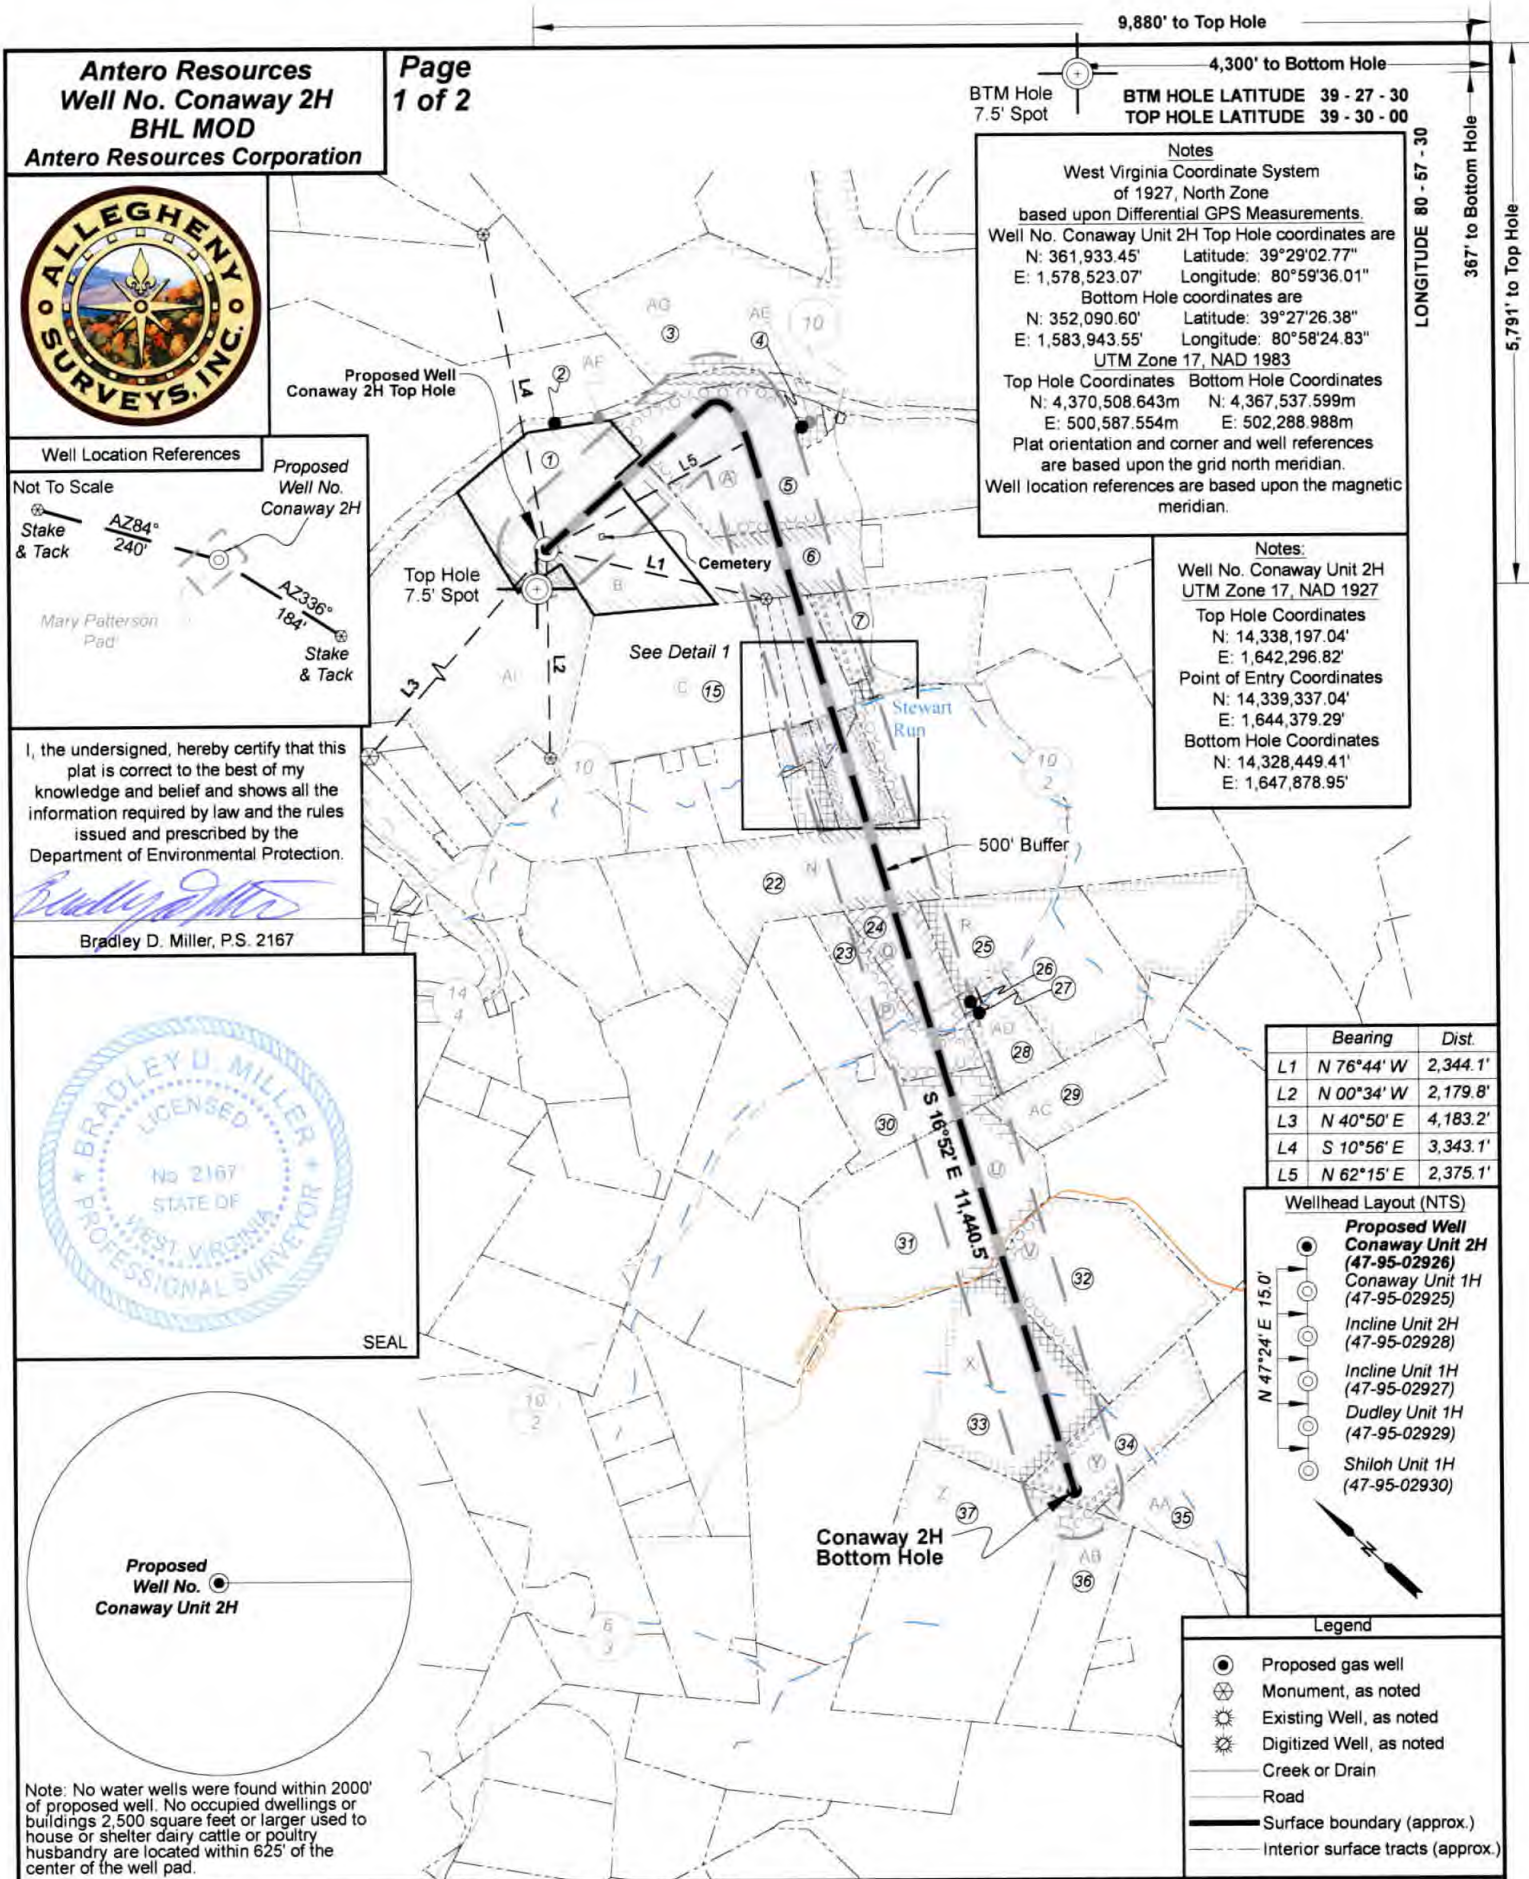

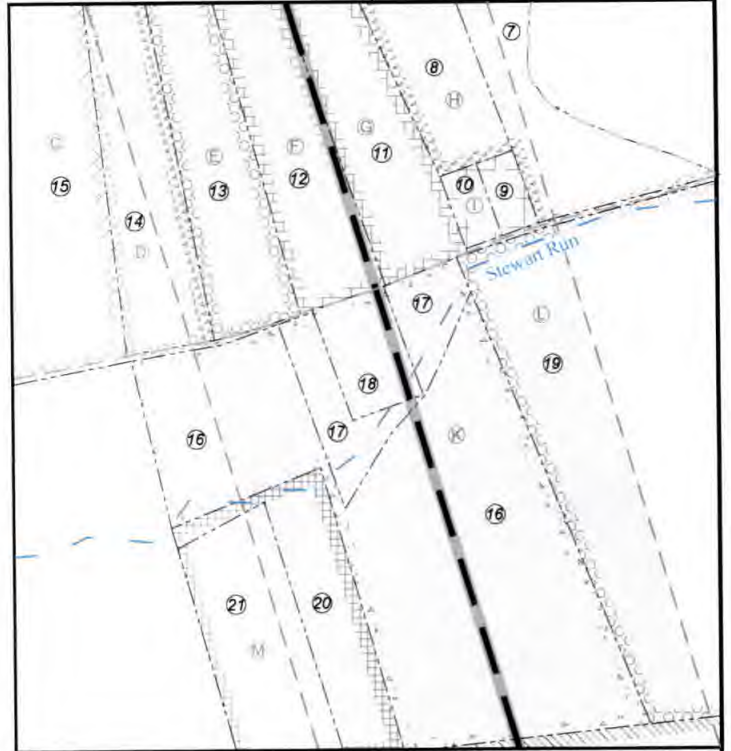

ID	Lessor
A	J & N Management Enterprises, LLC
B	Linda Lou Dennis
C	George A. & Yvonne Starkey
D	Donald Marvin Thomas
E	Joseph B. & Melanie Thomas
F	Lora G. Thomas
G	Norma J. Thompson
H	Roma Hart
I	Sandra Lou Meges
K	Antero Minerals, LLC
L	Michael D. & Carol Wise
M	Myra L. Butcher
N	Ronald L. Adams Trust
P	Jodie L. Yost
Q	Shirley L. Chapman
R	Donald M. Thomas, et ux
U	Paul E. Snider
V	Paula D. Garvey
X	BRC Appalachian Minerals I, LLC
Y	Kenneth M. Lantz
Z	Mary F. Mutschelknaus
AA	Joshua Botkins
AB	George E. Post, et ux
AC	Donald M. Thomas et ux
AD	Andrew E. Harris, et ux
AE	Mary Faye Grove
AF	WV Dept. of Commerce, Division of Natural Resources
AG	Steven D. Zechman & Linda M. Jensen
AI	Ted A. Darlene K. Koerber

No.	TM / Par	Owner	Bk / Pg	Ac.
1	9 / 8	Jimmy E. Patterson, et al	OR49 / 645	68.22
2		Middle Island Creek		
3	9 / 4	Steven D. Zechman & Linda M. Jensen	348 / 422	250.00
4	9 / 9.2	Samuel P. & Katina S. Smith	508 / 210	2.01
5	9 / 9	Patrick L. & Tammy M. Smith	370 / 11	58.50
6	9 / 12	Jimmy E. Patterson, et al	OR79 / 695	30.00
7	9 / 15	Roma L. Hart	277 / 668	5.40
8	9 / 15.3	Roma L. Thomas Hart	WB40 / 475	4.50
9	9 / 15.1	James L. & Sandra Menges	201 / 143	0.46
10	9 / 15.2	James L. & Sandra Menges	221 / 486	0.46
11	9 / 15.4	Roma L. Hart	OR33 / 240	5.53
12	9 / 15.6	Lori K. Thomas	WB37 / 000	5.61
13	9 / 15.7	Joseph B. Thomas	277 / 264	5.65
14	9 / 15.5	Donald M. & Montana Thomas	277 / 656	5.56
15	9 / 14	George A. & Yvonne Starkey	184 / 21	65.51
16	9 / 43	George A. & Yvonne Starkey	350 / 455	15.70
17	9 / 43.4	Kelly Anderson	306 / 450	2.28
18	9 / 43.3	Kelly Anderson	284 / 160	1.34
19	10 / 7	Michael D. & Carol Wise	349 / 420	71.70
20	9 / 43.2	Robert V. & Myra L. Butcher	227 / 187	2.95
21	9 / 43.1	Robert V. & Myra L. Butcher	219 / 305	3.92
22	9 / 47	Coastal Lumber Company	301 / 131	67.24
23	13 / 25.3	Jody Clegg Yost	354 / 552	23.75
24	9 / 51	Troy M. & Alexandra D. Watson	OR11 / 385	21.5
25	10 / 8	Don M. & Montana Thomas	136 / 131	56.36
26	14 / 5.1	Stephen A. & Kimberly D. Starkey	336 / 889	1.00
27	14 / 5.2	Stephen A. & Kimberly D. Starkey	382 / 395	0.55
28	14 / 5	Stephen A. & Kimberly D. Starkey	382 / 395	16.07
29	14 / 1	Donald Marvin & Montana Thomas	215 / 271	27.25
30	13 / 25	Paul E. Snider	338 / 205	26.01
31	13 / 26	Paul E. Snider	189 / 412	83.62
32	2 / 8	Jeffery D. Gorell	415 / 82	68.66
33	2 / 7	Fred Davis	341 / 608	58.41
34	2 / 9	Fred Davis	341 / 608	35.56
35	2 / 10	Joshua D. Botkins	399 / 327	96.00
36	2 / 48	G.E. & A.J. Post	379 / 621	43.25
37	1 / 3	Julie Ann Taylor	OR7 / 737	110.00

FILE NO: 169-54-U-23

DRAWING NO: Conaway Unit 2H Well Plat

SCALE: 1" = 2000'

MINIMUM DEGREE OF ACCURACY:
Submeter

PROVEN SOURCE OF ELEVATION:
WVDOT, Harrisville, WV

STATE OF WEST VIRGINIA
DEPARTMENT OF ENVIRONMENTAL PROTECTION
OIL AND GAS DIVISION

DATE: May 5 2025

OPERATOR'S WELL NO. Conaway Unit 2H

API WELL NO

47 - 95 - 02926
STATE COUNTY PERMIT

WELL TYPE: ☐ OIL ☒ GAS ☐ LIQUID INJECTION ☐ WASTE DISPOSAL
(IF GAS) PRODUCTION: ☐ STORAGE ☐ DEEP ☒ SHALLOW

LOCATION: ELEVATION: Proposed 694.70 WATERSHED: Outlet Middle Island Creek QUADRANGLE: Middlebourne

DISTRICT: Union

COUNTY: Tyler 07/04/2025

SURFACE OWNER: Jimmy E. & Earl P. Patterson & Linda Lou Dennis

ACREAGE: 68.22

ROYALTY OWNER: Linda Lou Dennis LEASE NO: ACREAGE: 98.225

PROPOSED WORK: ☐ DRILL ☐ CONVERT ☒ DRILL DEEPER ☐ FRACTURE OR STIMULATE ☐ PLUG OFF OLD FORMATION
☐ PERFORATE NEW FORMATION ☒ OTHER PHYSICAL CHANGE IN WELL (SPECIFY) BHL MOD

☐ PLUG AND ABANDON ☐ CLEAN OUT AND REPLUG TARGET FORMATION: Marcellus Shale ESTIMATED DEPTH: 6,300' TVD 21,300' MD

WELL OPERATOR: Antero Resources Corporation

DESIGNATED AGENT: Conrad Baston

ADDRESS: 1615 Wynkoop Street

ADDRESS: 535 White Oaks Blvd.

Denver, CO 80202

Bridgeport, WV 26330