

LEGEND

- Proposed gas well
- Existing Well, as noted
- Digitized Well, as noted



The orientation of this survey is Grid North, and its coordinate base is the West Virginia Coordinate System of 1927, North Zone


500' Buffer

Ocean 1H

RECEIVED
Office Of Oil and Gas

NOV 18 2025

WV Department of
Environmental Protection

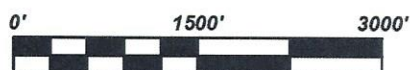

Scale: 1 inch = 1500 feet




Bridgeport Office
Phone: (304) 848-5035
Fax: (304) 848-5037

172 Thompson Drive
Bridgeport, WV 26330

PARTY CHIEF: C. Lynch	DRAWN BY: D. Rader
RESEARCH: J. Miller	PREPARED: October 17, 2025
SURVEYED: Dec. 2016	PROJECT NO: 161-54-L-23
FIELD CREW: C.L., K.M.	SHEET 1 of 1 DRAWING NO: Ocean 1H BHL-MOD AOR


11/21/2025

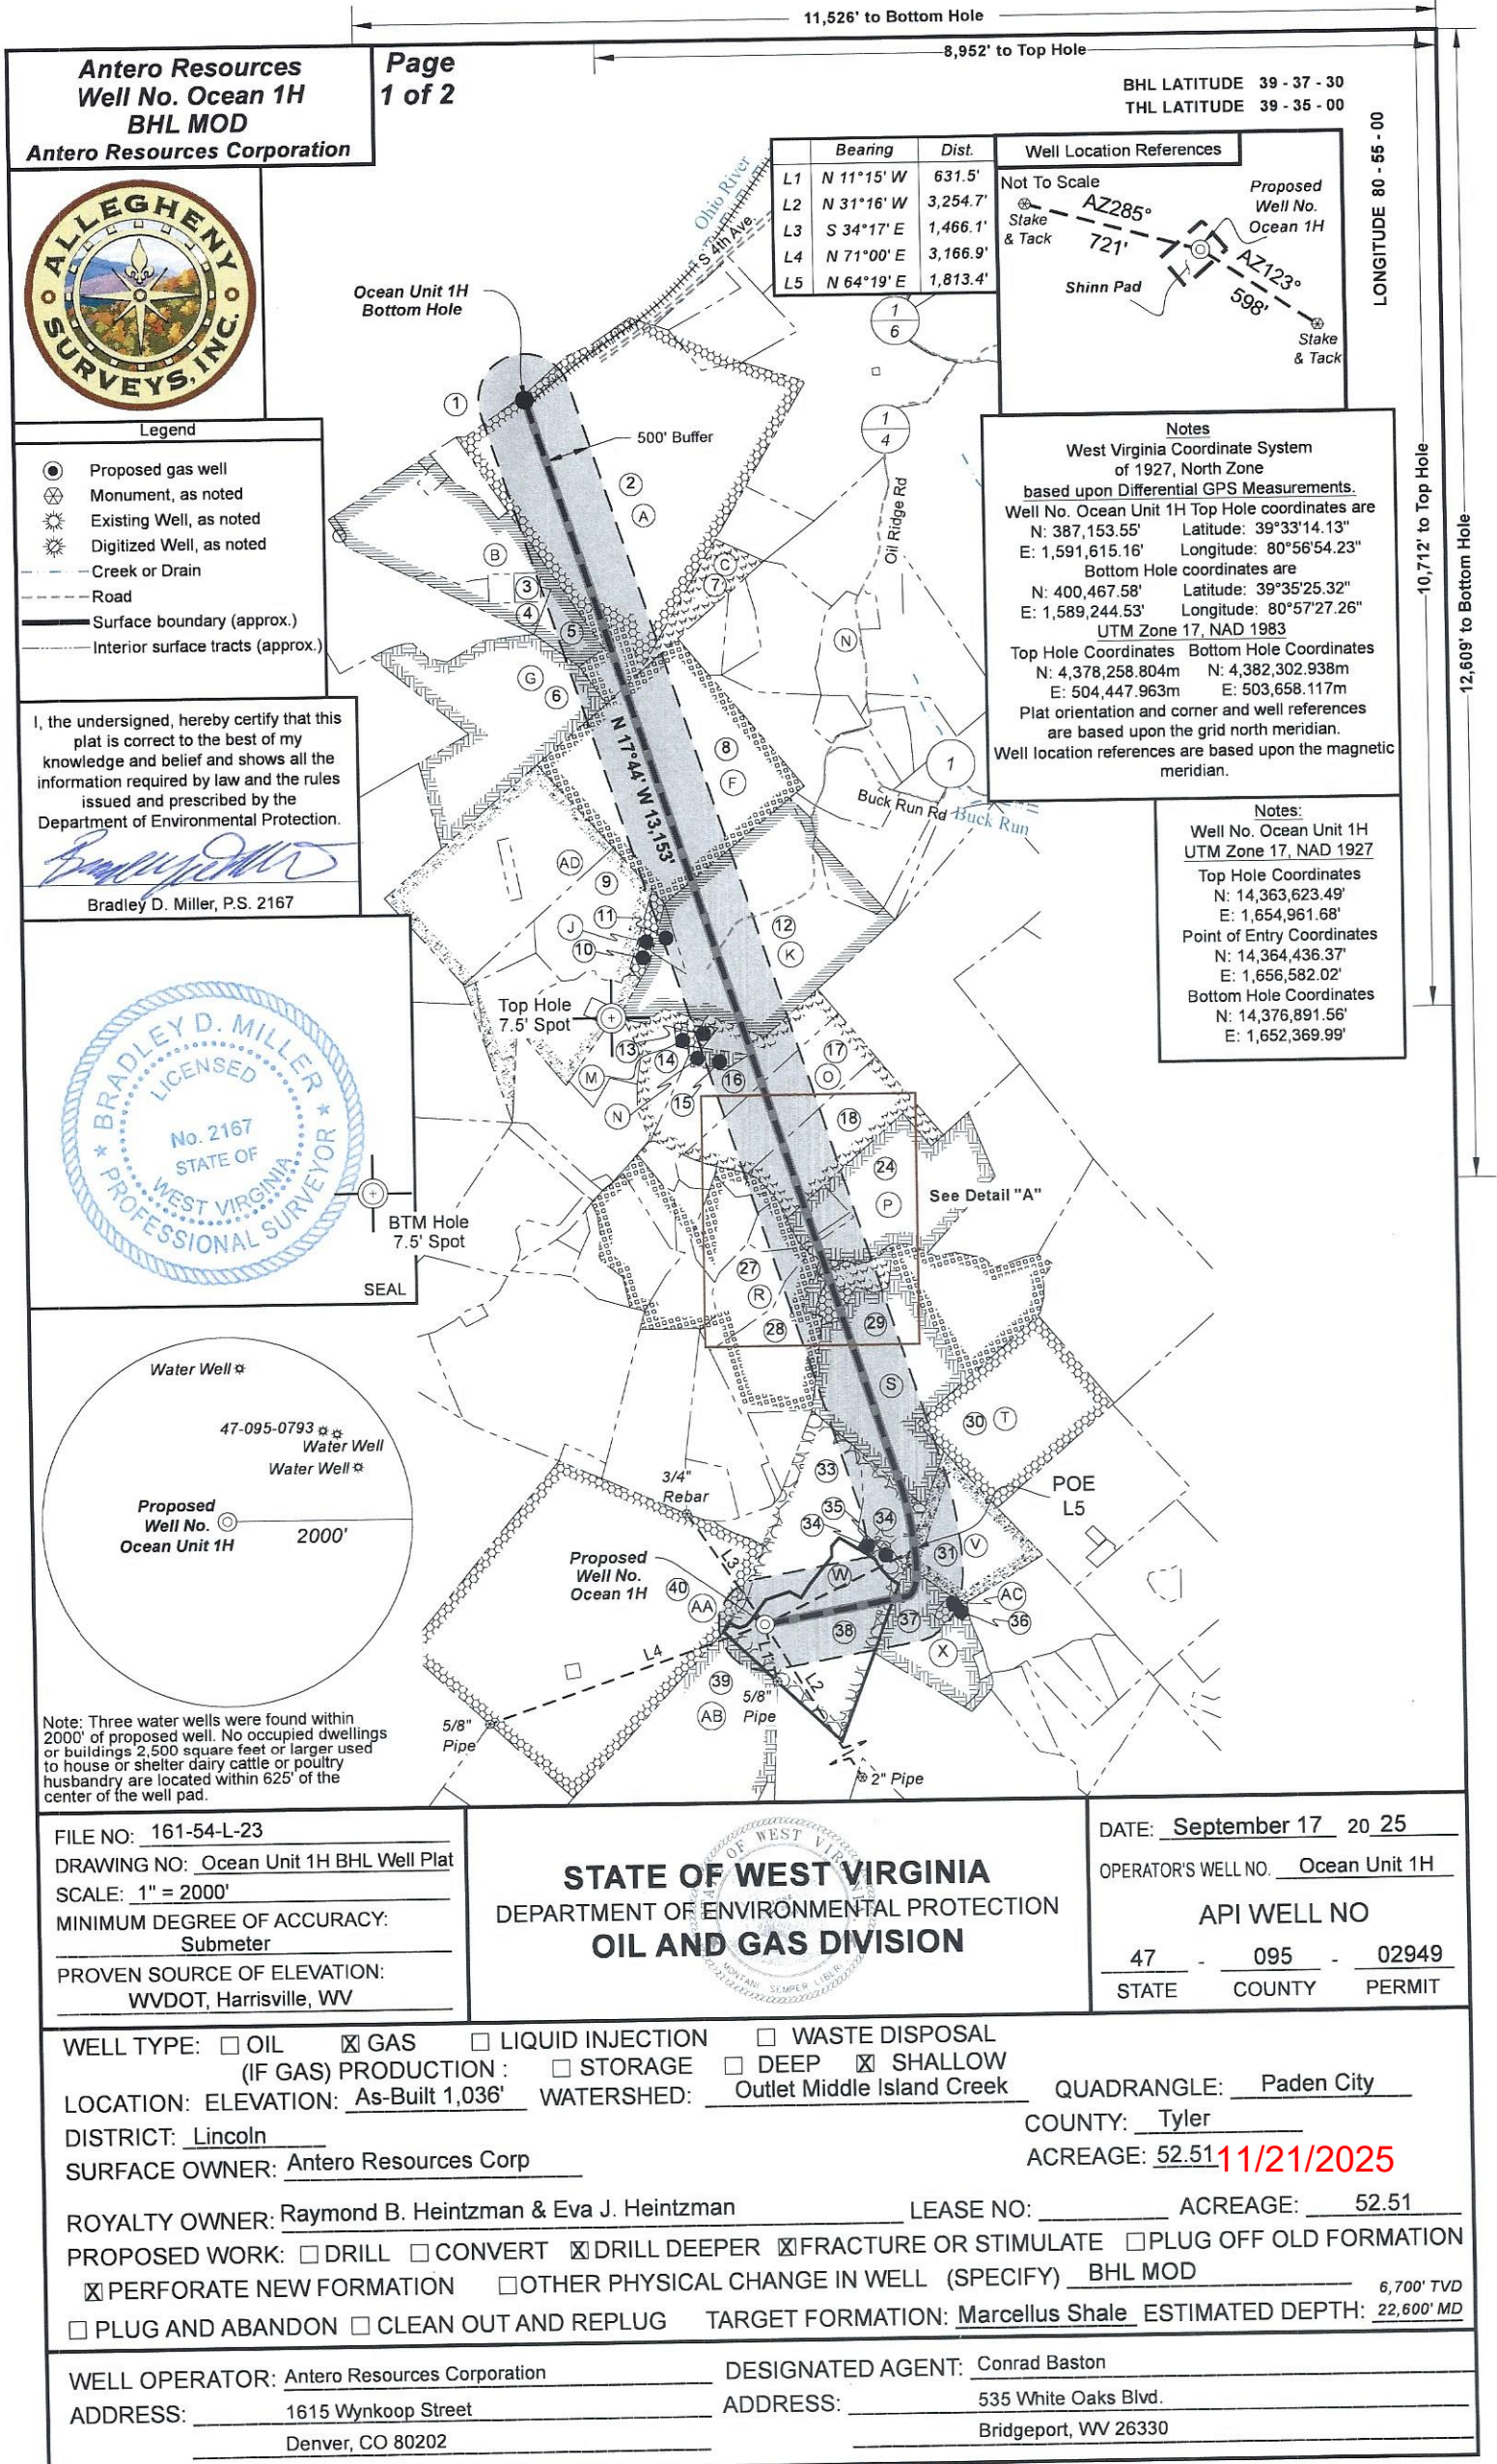

Antero Resources
Well No. Ocean 1H
BHL MOD
Antero Resources Corporation

Page
1 of 2

BHL LATITUDE 39 - 37 - 30
THL LATITUDE 39 - 35 - 00

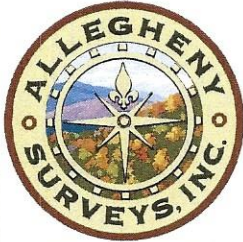


Legend


- Proposed gas well
- Monument, as noted
- Existing Well, as noted
- Digitized Well, as noted
- Creek or Drain
- Road
- Surface boundary (approx.)
- Interior surface tracts (approx.)

I, the undersigned, hereby certify that this plat is correct to the best of my knowledge and belief and shows all the information required by law and the rules issued and prescribed by the Department of Environmental Protection.

Bradley D. Miller
Bradley D. Miller, P.S. 2167

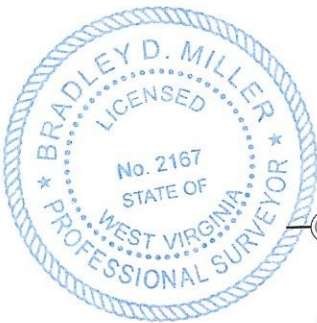

SEAL

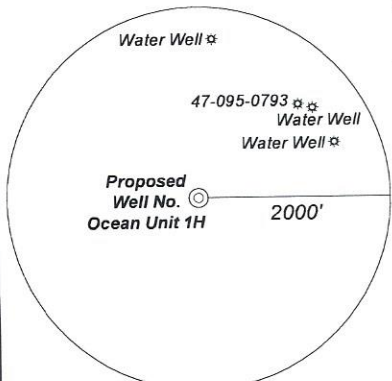

Note: Three water wells were found within 2000' of proposed well. No occupied dwellings or buildings 2,500 square feet or larger used to house or shelter dairy cattle or poultry husbandry are located within 625' of the center of the well pad.

FILE NO: 161-54-L-23
DRAWING NO: Ocean Unit 1H BHL Well Plat
SCALE: 1" = 2000'
MINIMUM DEGREE OF ACCURACY: Submeter
PROVEN SOURCE OF ELEVATION: WVDOT, Harrisville, WV


STATE OF WEST VIRGINIA
DEPARTMENT OF ENVIRONMENTAL PROTECTION
OIL AND GAS DIVISION

DATE: September 17 20 25
OPERATOR'S WELL NO. Ocean Unit 1H
API WELL NO
47 - 095 - 02949
STATE COUNTY PERMIT

WELL TYPE: ☐ OIL ☒ GAS ☐ LIQUID INJECTION ☐ WASTE DISPOSAL
(IF GAS) PRODUCTION: ☐ STORAGE ☐ DEEP ☒ SHALLOW
LOCATION: ELEVATION: As-Built 1,036' WATERSHED: Outlet Middle Island Creek QUADRANGLE: Paden City
DISTRICT: Lincoln COUNTY: Tyler
SURFACE OWNER: Antero Resources Corp ACREAGE: 52.51 11/21/2025
ROYALTY OWNER: Raymond B. Heintzman & Eva J. Heintzman LEASE NO: ACREAGE: 52.51
PROPOSED WORK: ☐ DRILL ☐ CONVERT ☒ DRILL DEEPER ☒ FRACTURE OR STIMULATE ☐ PLUG OFF OLD FORMATION
☒ PERFORATE NEW FORMATION ☐ OTHER PHYSICAL CHANGE IN WELL (SPECIFY) BHL MOD
☐ PLUG AND ABANDON ☐ CLEAN OUT AND REPLUG TARGET FORMATION: Marcellus Shale ESTIMATED DEPTH: 6,700' TVD 22,600' MD



WELL OPERATOR: Antero Resources Corporation
ADDRESS: 1615 Wynkoop Street
Denver, CO 80202

DESIGNATED AGENT: Conrad Baston
ADDRESS: 535 White Oaks Blvd.
Bridgeport, WV 26330

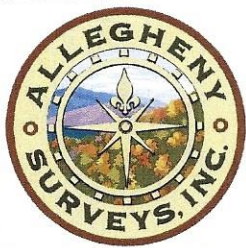

Leases	
A	Golden Eagle Resources II, LLC
B	Betty Jean Reed
C	Michael J. Hough
F	Greenbrier Royalty Fund II, LLC
G	BRC Appalachian Minerals I, LLC
J	William J. Patterson, et al
K	William J. Patterson, et al
M	Joshua D. Beaty & Michelle E. Beaty
N	Michael D. Eddy
O	Michael D. Eddy
P	Shirley Myers
R	AMP Fund II, LP
S	BRC Appalachian Minerals I, LLC
T	Bounty Minerals, LLC
V	Drilling Appalachian Corporation
W	Raymond B. Heintzman & Eva J. Heintzman
X	Bounty Minerals, LLC
AA	Nevin Porter, et al
AB	Virginia A. Nalley
AC	Michael V. Smith
AD	William J. Patterson, et al

ID	TM-Par	Owner	Bk/Pg	Acres
1	xx-xx	Owner	xx/xx	x.xx
2	1-4	Haessly Hardwood Lumber Company	290/457	166.20
3	4-55	Bertha & Carl Wise	150/481	2.00
4	4-53.2	Danny G. Stewart & Everet M. Rine	323/674	7.90
5	4-53	Betty J. Reed	WB39/498	51.77
6	4-38	Dorothy Stewart	562/573	59.54
7	4-57	Michael J. Hough & Linda L. Anderson	OR19/795	11.64
8	4-58	Patrick & Shirley Lancaster	270/272	108.00
9	4-34	Dorothy Stewart	562/573	20.00
10	4-32	William J. Cooper	315/593	2.00
11	4-31	William Joseph Cooper	203/256	3.00
12	4-85	Patrick & Shirley A. Lancaster	212/376	86.22
13	4-28.1	Mike Eddy	344/226	2.10
14	4-28	Janice M. Eddy	188/546	13.64
15	4-86.1	Mike Eddy	344/226	2.51
16	4-86	Janice M. & Michael D. Eddy	188/546	28.63
17	4-87	Janice M. & Michael D. Eddy	188/546	30.24
18	4-88	Janice M. & Michael D. Eddy	188/546	30.10
19	4-89	Joyce A. Bassett	333/511	2.57
20	4-107	Bruce M. Edmonds	349/334	11.61
21	4-99	Frank W. & Sherry L. Brogden	332/105	4.50
22	4-90	William J. Grasso	284/609	5.01
23	4-90.2	William J. Grasso	284/609	1.00
24	4-90.1	Gary B. & Melinda J. Lewis	473/1	47.33
25	4-96	James D. Buck	404/633	5.03
26	4-97	Donna Kathy Johnston	184/133	3.44
27	8-11.2	Frank & Sherry Brogden	367/657	14.18
28	8-11	Robert Travis Stevenson	357/190	27.05
29	8-12	Grayce Louise Buck	144/482	86.89
30	8-13	Donna Kathy Johnston	184/133	50.00
31	8-23	Elden Jackson & Jennifer Lynn Wryosdick	385/343	30.00
32	8-21.1	Justin P. & Stephanie M. Richards	411/189	11.24
33	8-21	Antero Resources Corp	296/490	35.51
34	8-21.3	Adam Nathaniel Wayne	236/556	0.78
35	8-21.4	Jodie E. Michael	373/544	1.78
36	8-22.2	Michael V. Smith	219/609	1.44
37	8-22	David E. & Ila Grace Kyle	270/206	24.63
38	8-21.2	Antero Resources Corp	296/494	52.51
39	8-39	Virginia A. Nalley	218/520	70.65
40	8-19	Olive Branch Animal Rescue & Refuge, Inc	333/804	173.48

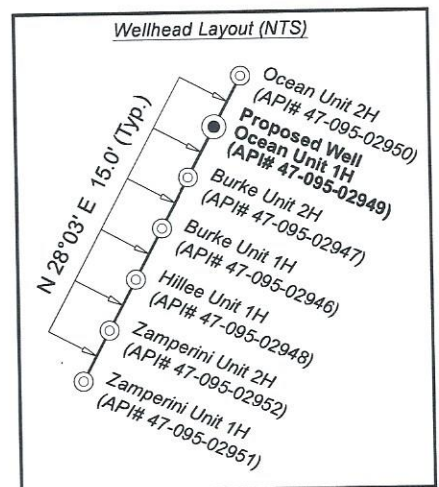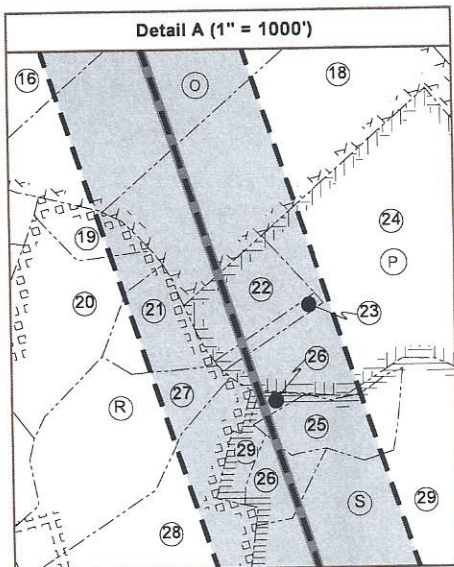

FILE NO: 161-54-L-23
DRAWING NO: Ocean Unit 1H BHL Well Plat
SCALE: 1" = 2000'
MINIMUM DEGREE OF ACCURACY:
Submeter
PROVEN SOURCE OF ELEVATION:
WVDOT, Harrisville, WV

STATE OF WEST VIRGINIA
DEPARTMENT OF ENVIRONMENTAL PROTECTION
OIL AND GAS DIVISION

DATE: September 17 20 25
OPERATOR'S WELL NO. Ocean Unit 1H
API WELL NO
47 - 095 - 02949
STATE COUNTY PERMIT

WELL TYPE: ☐ OIL ☒ GAS ☐ LIQUID INJECTION ☐ WASTE DISPOSAL
(IF GAS) PRODUCTION: ☐ STORAGE ☐ DEEP ☒ SHALLOW
LOCATION: ELEVATION: As-Built 1,036' WATERSHED: Outlet Middle Island Creek QUADRANGLE: Paden City
DISTRICT: Lincoln COUNTY: Tyler
SURFACE OWNER: Antero Resources Corp ACREAGE: 52.51 11/21/2025
ROYALTY OWNER: Raymond B. Heintzman & Eva J. Heintzman LEASE NO: ACREAGE: 52.51
PROPOSED WORK: ☐ DRILL ☐ CONVERT ☒ DRILL DEEPER ☒ FRACTURE OR STIMULATE ☐ PLUG OFF OLD FORMATION
☒ PERFORATE NEW FORMATION ☐ OTHER PHYSICAL CHANGE IN WELL (SPECIFY) BHL MOD
☐ PLUG AND ABANDON ☐ CLEAN OUT AND REPLUG TARGET FORMATION: Marcellus Shale ESTIMATED DEPTH: 6,700' TVD 22,600' MD

WELL OPERATOR: Antero Resources Corporation
ADDRESS: 1615 Wynkoop Street
Denver, CO 80202

DESIGNATED AGENT: Conrad Baston
ADDRESS: 535 White Oaks Blvd.
Bridgeport, WV 26330