

LEGEND

- Proposed gas well
- Existing Well, as noted
- Digitized Well, as noted



The orientation of this survey is Grid North, and its coordinate base is the West Virginia Coordinate System of 1927, North Zone

500' Buffer

Ocean 2H

RECEIVED
Office Of Oil and Gas
NOV 14 2025
WV Department of
Environmental Protection



Scale: 1 inch = 1500 feet




Bridgeport Office
Phone: (304) 848-5035
Fax: (304) 848-5037

172 Thompson Drive
Bridgeport, WV 26330

PARTY CHIEF: C. Lynch	DRAWN BY: D. Rader
RESEARCH: J. Miller	PREPARED: October 17, 2025
SURVEYED: Dec. 2016	PROJECT NO: 161-54-L-23
FIELD CREW: C.L., K.M.	DRAWING NO: Ocean 2H BHL-MOD AOR


Sheet 1 of 1

11/21/2025

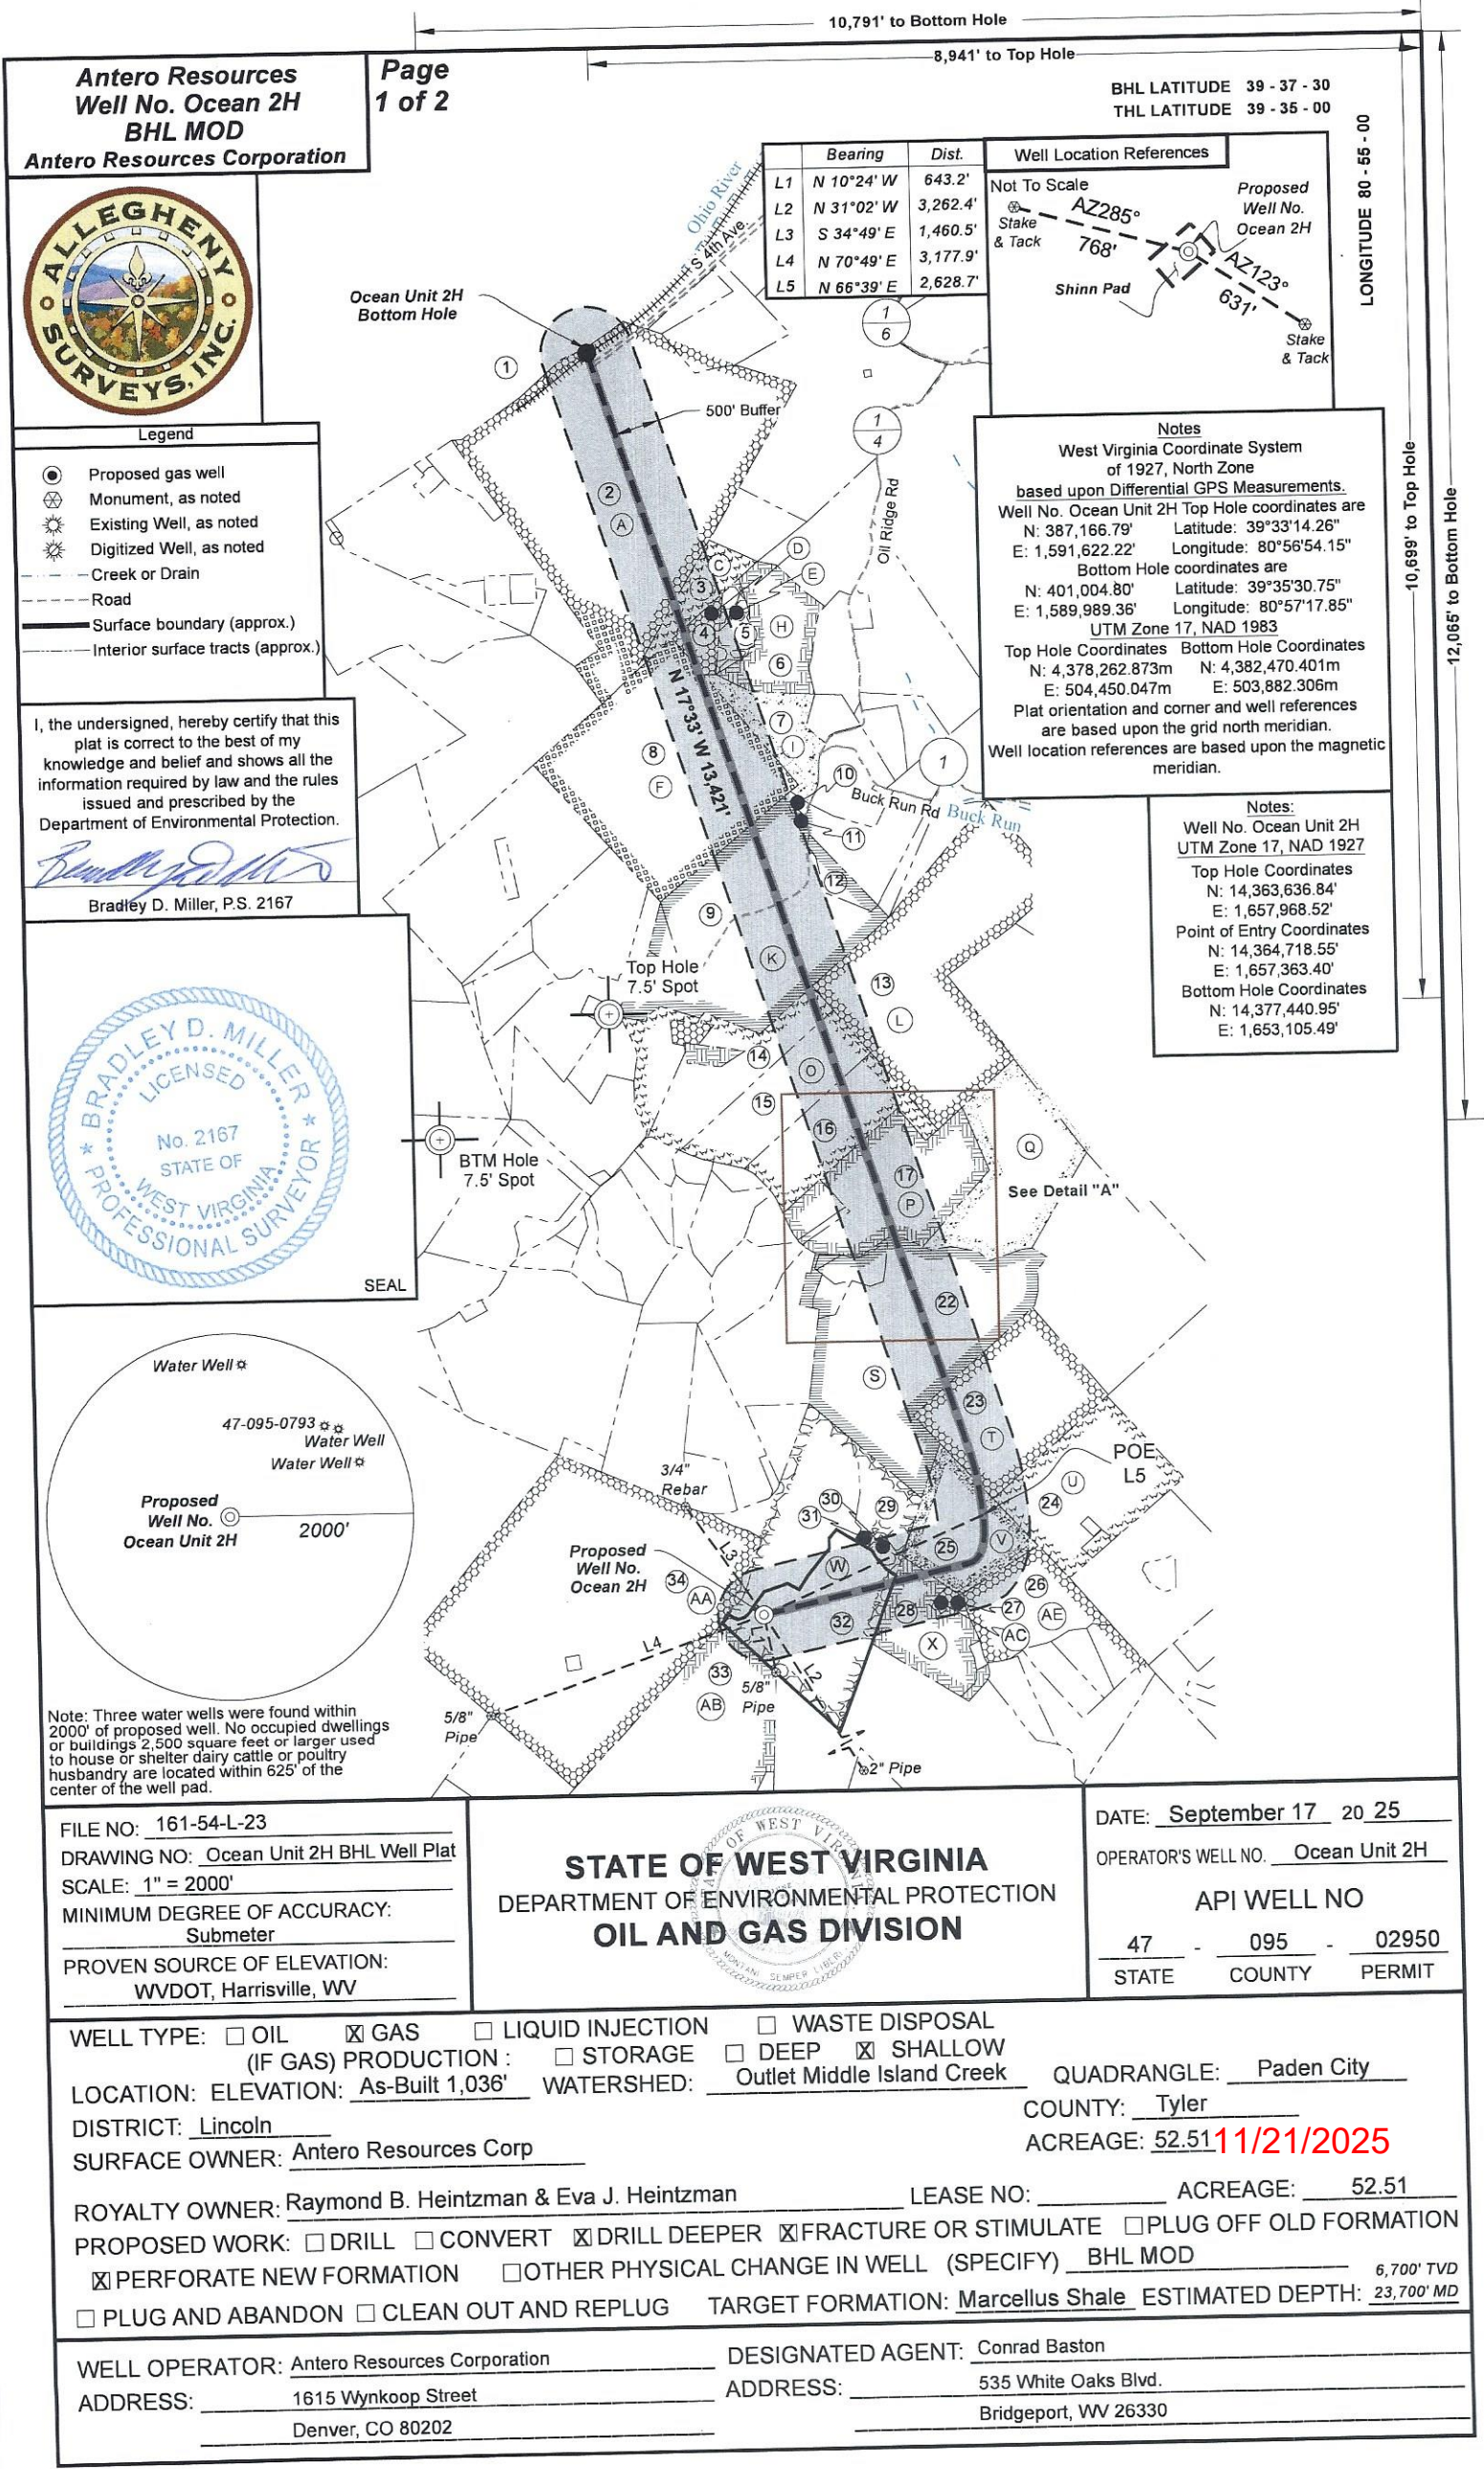

Antero Resources
Well No. Ocean 2H
BHL MOD

Antero Resources Corporation

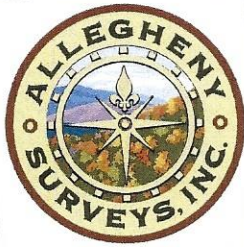


Legend


- Proposed gas well
- Monument, as noted
- Existing Well, as noted
- Digitized Well, as noted
- Creek or Drain
- Road
- Surface boundary (approx.)
- Interior surface tracts (approx.)

I, the undersigned, hereby certify that this plat is correct to the best of my knowledge and belief and shows all the information required by law and the rules issued and prescribed by the Department of Environmental Protection.

Bradley D. Miller
Bradley D. Miller, P.S. 2167

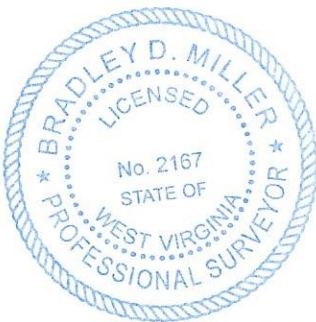

SEAL

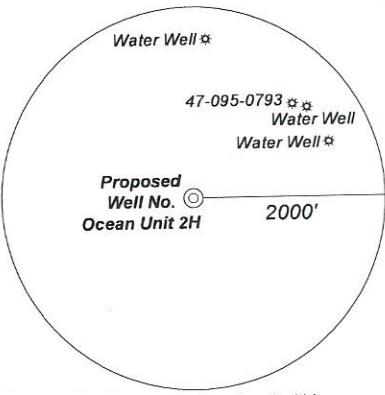

Note: Three water wells were found within 2000' of proposed well. No occupied dwellings or buildings 2,500 square feet or larger used to house or shelter dairy cattle or poultry husbandry are located within 625' of the center of the well pad.

FILE NO: 161-54-L-23

DRAWING NO: Ocean Unit 2H BHL Well Plat

SCALE: 1" = 2000'

MINIMUM DEGREE OF ACCURACY:
Submeter

PROVEN SOURCE OF ELEVATION:
WVDOT, Harrisville, WV

STATE OF WEST VIRGINIA
DEPARTMENT OF ENVIRONMENTAL PROTECTION
OIL AND GAS DIVISION

DATE: September 17 20 25

OPERATOR'S WELL NO. Ocean Unit 2H

API WELL NO

47 - 095 - 02950
STATE COUNTY PERMIT


WELL TYPE: ☐ OIL ☒ GAS ☐ LIQUID INJECTION ☐ WASTE DISPOSAL
(IF GAS) PRODUCTION: ☐ STORAGE ☐ DEEP ☒ SHALLOW
LOCATION: ELEVATION: As-Built 1,036' WATERSHED: Outlet Middle Island Creek
DISTRICT: Lincoln QUADRANGLE: Paden City
SURFACE OWNER: Antero Resources Corp COUNTY: Tyler

ACREAGE: 52.51 11/21/2025

ROYALTY OWNER: Raymond B. Heintzman & Eva J. Heintzman LEASE NO: ACREAGE: 52.51
PROPOSED WORK: ☐ DRILL ☐ CONVERT ☒ DRILL DEEPER ☒ FRACTURE OR STIMULATE ☐ PLUG OFF OLD FORMATION
☒ PERFORATE NEW FORMATION ☐ OTHER PHYSICAL CHANGE IN WELL (SPECIFY) BHL MOD
☐ PLUG AND ABANDON ☐ CLEAN OUT AND REPLUG TARGET FORMATION: Marcellus Shale ESTIMATED DEPTH: 6,700' TVD
6,700' TVD
23,700' MD



WELL OPERATOR: Antero Resources Corporation
ADDRESS: 1615 Wynkoop Street
Denver, CO 80202

DESIGNATED AGENT: Conrad Baston
ADDRESS: 535 White Oaks Blvd.
Bridgeport, WV 26330

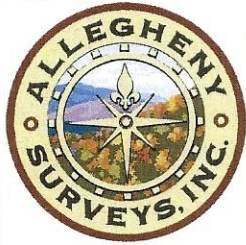

Leases	
A	Golden Eagle Resources II, LLC
C	Michael J. Hough
D	John Stanley Starkey
E	Antero Minerals, LLC
F	Greenbrier Royalty Fund II, LLC
H	OCTO Energy, LLC
I	Virgil E. Cooper, et al
K	William J. Patterson, et al
L	John Lewis Renner, II
O	Michael D. Eddy
P	Shirley Myers
Q	Moore Self Storage, North Carolina, LLC
S	BRC Appalachian Minerals I, LLC
T	Bounty Minerals, LLC
U	Theresa J. Drain
V	Drilling Appalachian Corporation
W	Raymond B. Heintzman & Eva J. Heintzman
X	Bounty Minerals, LLC
AA	Nevin Porter, et al
AB	Virginia A. Nalley
AC	Michael V. Smith
AE	M. Sharon Deaton

ID	TM-Par	Owner	Bk/Pg	Acres
1	xx-xx	XX	xx/xx	x.xx
2	1-4	Haessly Hardwood Lumber Company	290/457	166.20
3	4-57	Michael J. Hough & Linda L. Anderson	OR19/795	11.64
4	4-59	Jason & Lindsey Snider	395/344	7.00
5	4-60	Jason W. & Lindsey S. Snider	OR19/232	7.00
6	4-61	Otis & Betty Ruth Workman Est	133/175	18.81
7	4-82.4	Virgil E. & Barbra J. Cooper Life Estate	251/278	13.00
8	4-58	Patrick & Shirley Lancaster	270/272	108.00
9	4-85	Patrick & Shirley A. Lancaster	212/376	86.22
10	4-82	Virgil E. & Barbra J. Cooper Life Estate	444/521	10.90
11	4-84	Virgil C. Cooper	320/388	19.98
12	4-85.2	Samuel R. Gieseke & Erin N. Eakin	375/416	4.67
13	4-76	Scott F. & Jeffery M. Grim	387/119	90.00
14	4-86	Janice M. & Michael D. Eddy	188/546	28.63
15	4-87	Janice M. & Michael D. Eddy	188/546	30.24
16	4-88	Janice M. & Michael D. Eddy	188/546	30.10
17	4-90.1	Gary B. & Melinda J. Lewis	473/1	47.33
18	4-90	William J. Grasso	284/609	5.01
19	4-90.2	William J. Grasso	284/609	1.00
20	4-96	James D. Buck	404/633	5.03
21	4-91	Donna Kathy Johnston	184/133	54.06
22	8-12	Grayce Louise Buck	144/482	86.89
23	8-13	Donna Kathy Johnston	184/133	50.00
24	8-24	Theresa J. Drain	428/607	48.38
25	8-23	Elden Jackson & Jennifer Lynn Wryosdick	385/343	30.00
26	8-27	Sharon M. & Jeffery Darrin Deaton	349/176	24.65
27	8-22.2	Michael V. Smith	219/609	1.44
28	8-22	David E. & Ila Grace Kyle	270/206	24.63
29	8-21.1	Justin P. & Stephanie M. Richards	411/189	11.24
30	8-21.4	Jodie E. Michael	373/544	1.78
31	8-21.3	Adam Nathaniel Wayne	236/556	0.78
32	8-21.2	Antero Resources Corp	296/494	52.51
33	8-39	Virginia A. Nalley	218/520	70.65
34	8-19	Olive Branch Animal Rescue & Refuge, Inc	333/804	173.48

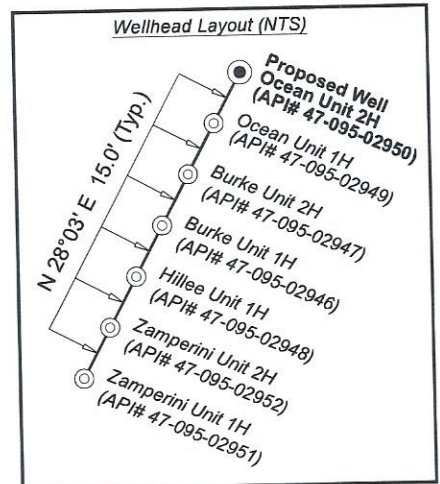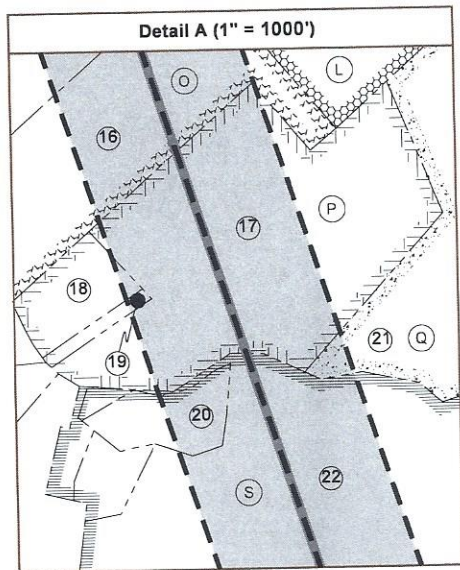

FILE NO: 161-54-L-23
DRAWING NO: Ocean Unit 2H BHL Well Plat
SCALE: 1" = 2000'
MINIMUM DEGREE OF ACCURACY:
Submeter
PROVEN SOURCE OF ELEVATION:
WVDOT, Harrisville, WV

STATE OF WEST VIRGINIA
DEPARTMENT OF ENVIRONMENTAL PROTECTION
OIL AND GAS DIVISION

DATE: September 17 20 25
OPERATOR'S WELL NO. Ocean Unit 2H
API WELL NO
47 - 095 - 02950
STATE COUNTY PERMIT

WELL TYPE: ☐ OIL ☒ GAS ☐ LIQUID INJECTION ☐ WASTE DISPOSAL
(IF GAS) PRODUCTION: ☐ STORAGE ☐ DEEP ☒ SHALLOW
LOCATION: ELEVATION: As-Built 1,036' WATERSHED: Outlet Middle Island Creek QUADRANGLE: Paden City
DISTRICT: Lincoln COUNTY: Tyler
SURFACE OWNER: Antero Resources Corp ACREAGE: 52.51 11/21/2025
ROYALTY OWNER: Raymond B. Heintzman & Eva J. Heintzman LEASE NO: ACREAGE: 52.51
PROPOSED WORK: ☐ DRILL ☐ CONVERT ☒ DRILL DEEPER ☒ FRACTURE OR STIMULATE ☐ PLUG OFF OLD FORMATION
☒ PERFORATE NEW FORMATION ☐ OTHER PHYSICAL CHANGE IN WELL (SPECIFY) BHL MOD 6,700' TVD
☐ PLUG AND ABANDON ☐ CLEAN OUT AND REPLUG TARGET FORMATION: Marcellus Shale ESTIMATED DEPTH: 23,700' MD
WELL OPERATOR: Antero Resources Corporation DESIGNATED AGENT: Conrad Baston
ADDRESS: 1615 Wynkoop Street ADDRESS: 535 White Oaks Blvd.
Denver, CO 80202 Bridgeport, WV 26330