


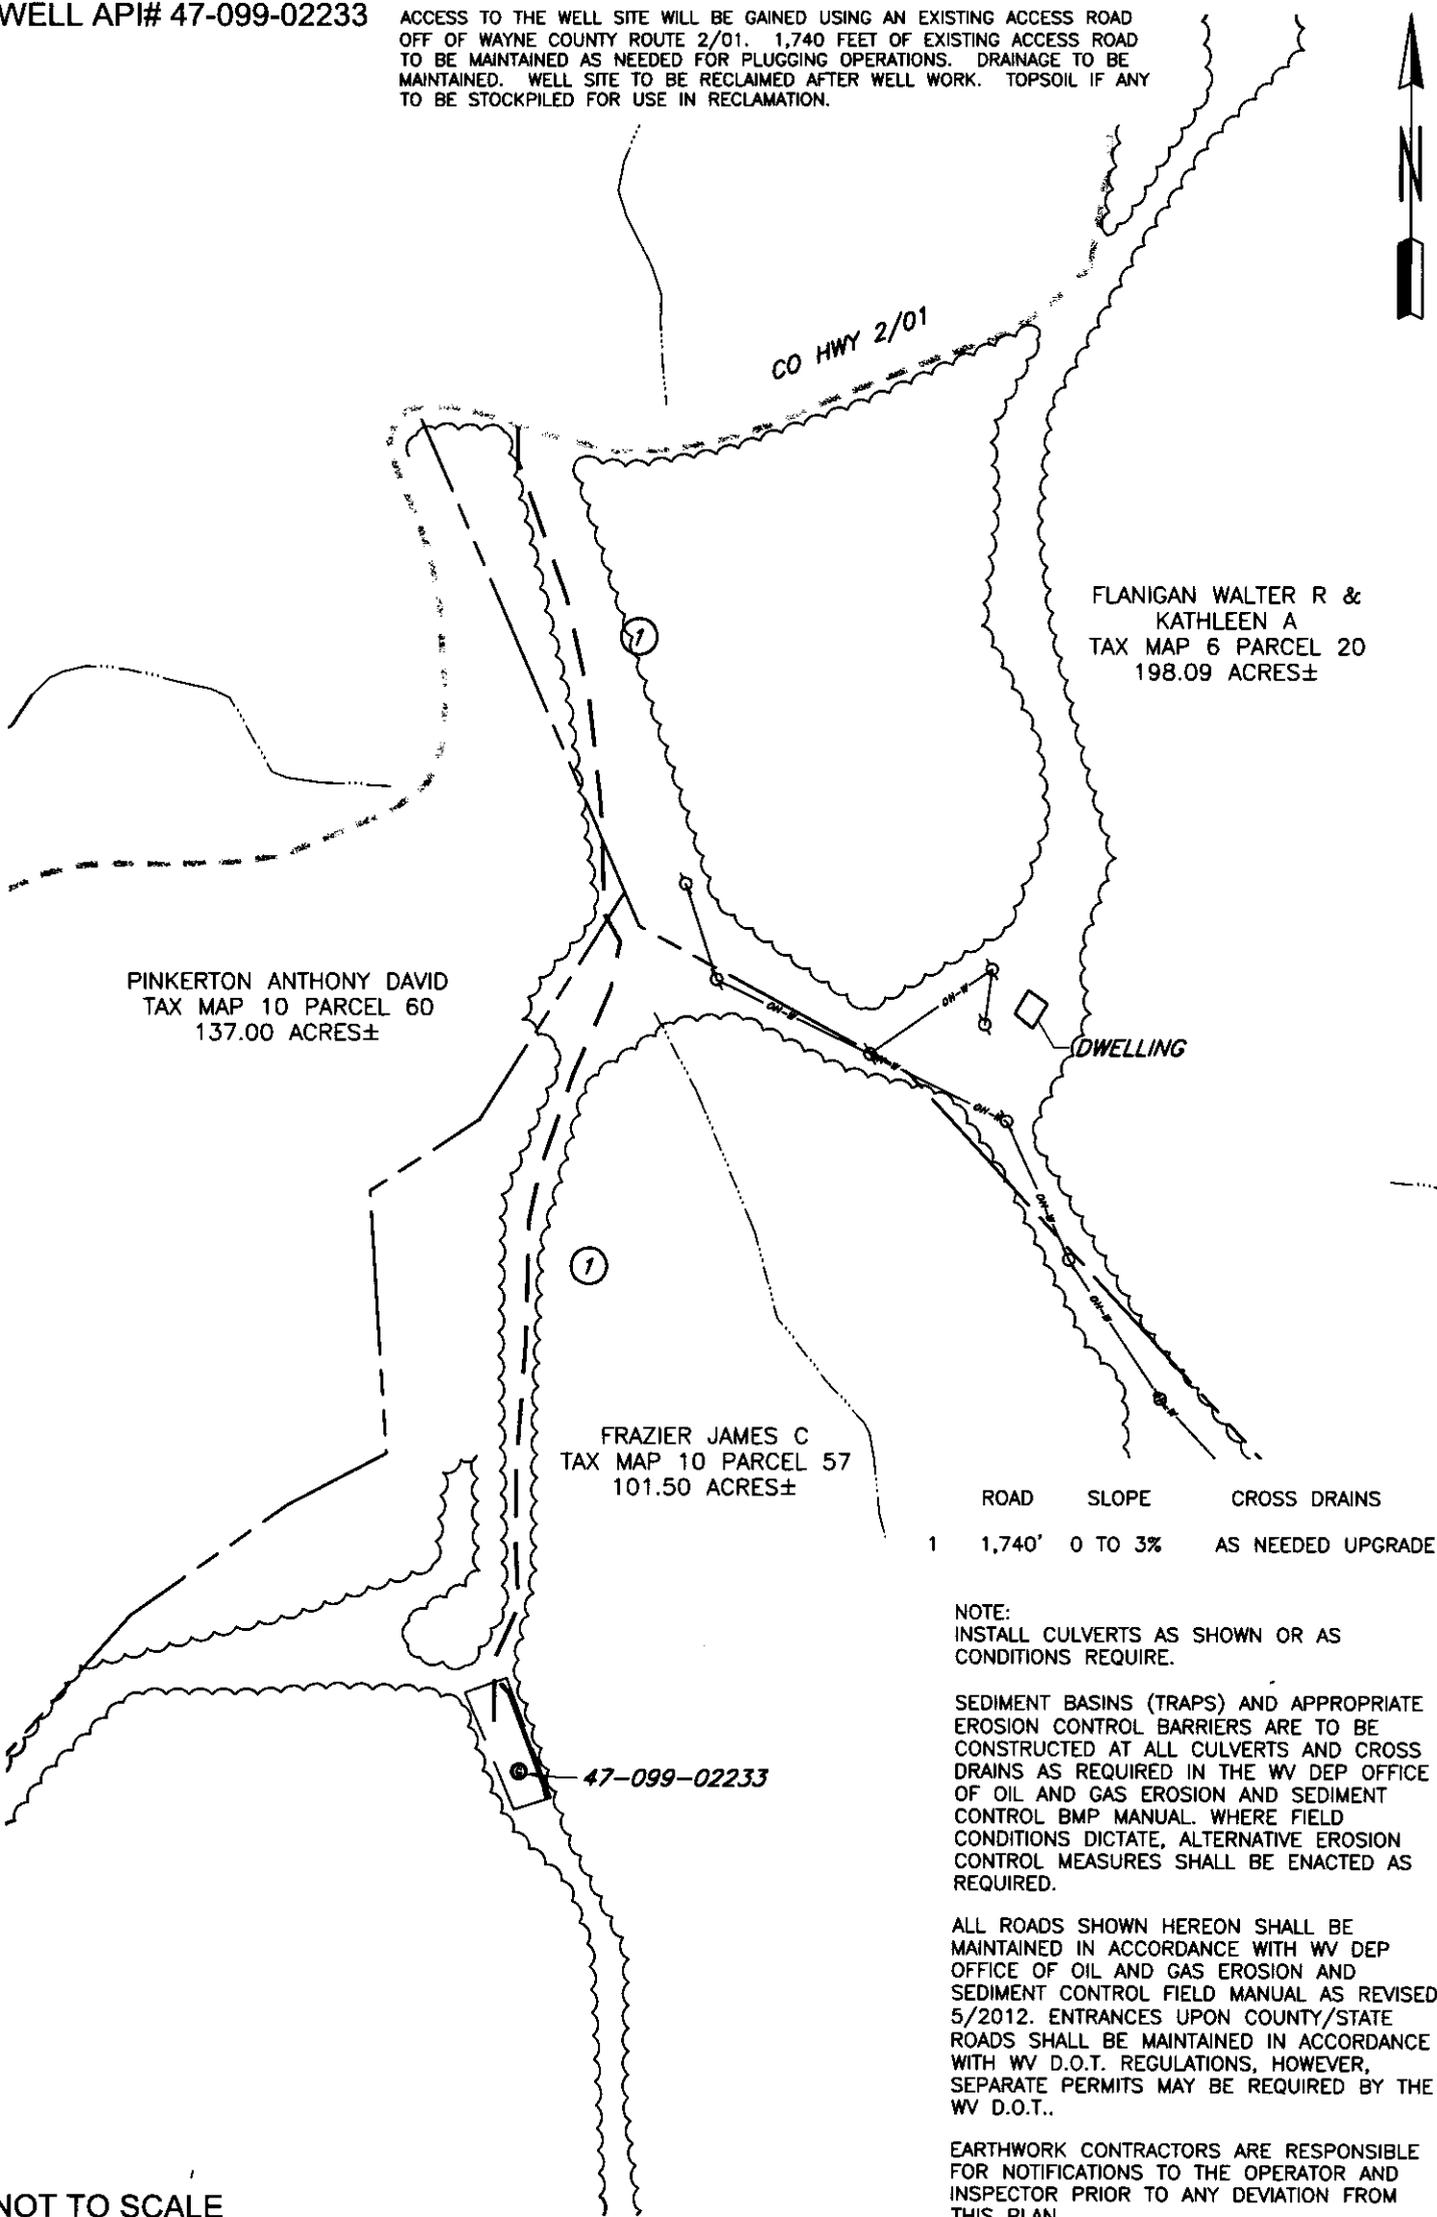

WELL API# 47-099-02233

ACCESS TO THE WELL SITE WILL BE GAINED USING AN EXISTING ACCESS ROAD OFF OF WAYNE COUNTY ROUTE 2/01. 1,740 FEET OF EXISTING ACCESS ROAD TO BE MAINTAINED AS NEEDED FOR PLUGGING OPERATIONS. DRAINAGE TO BE MAINTAINED. WELL SITE TO BE RECLAIMED AFTER WELL WORK. TOPSOIL IF ANY TO BE STOCKPILED FOR USE IN RECLAMATION.



ROAD	SLOPE	CROSS DRAINS
1	1,740'	0 TO 3% AS NEEDED UPGRADE

NOTE:  
INSTALL CULVERTS AS SHOWN OR AS CONDITIONS REQUIRE.

SEDIMENT BASINS (TRAPS) AND APPROPRIATE EROSION CONTROL BARRIERS ARE TO BE CONSTRUCTED AT ALL CULVERTS AND CROSS DRAINS AS REQUIRED IN THE WV DEP OFFICE OF OIL AND GAS EROSION AND SEDIMENT CONTROL BMP MANUAL. WHERE FIELD CONDITIONS DICTATE, ALTERNATIVE EROSION CONTROL MEASURES SHALL BE ENACTED AS REQUIRED.

ALL ROADS SHOWN HEREON SHALL BE MAINTAINED IN ACCORDANCE WITH WV DEP OFFICE OF OIL AND GAS EROSION AND SEDIMENT CONTROL FIELD MANUAL AS REVISED 5/2012. ENTRANCES UPON COUNTY/STATE ROADS SHALL BE MAINTAINED IN ACCORDANCE WITH WV D.O.T. REGULATIONS, HOWEVER, SEPARATE PERMITS MAY BE REQUIRED BY THE WV D.O.T..

EARTHWORK CONTRACTORS ARE RESPONSIBLE FOR NOTIFICATIONS TO THE OPERATOR AND INSPECTOR PRIOR TO ANY DEVIATION FROM THIS PLAN.

02/20/2026

NOT TO SCALE

LEGEND:		NOTES	
	EXISTING WELLHEAD	1. NO PIT WILL BE CONSTRUCTED. TANKS WILL BE USED FOR FLUIDS.	
	DIVERSION DITCH		
	EXISTING POWER POLE		
	ACCESS		
	SILT FENCE		
	OVERHEAD ELECTRIC		
	STREAM		
	TREE LINE		
	DRAINAGE		
	LANDING PAD		
WELL OPERATOR: UNKNOWN-DEP PAID PLUGGING CONTRACT WVDEP		WELL (FARM) NAME: BOWLING	
ADDRESS: 601 57TH STREET, SE CHARLESTON, WV 25304		COUNTY - CODE WAYNE - 050	DISTRICT; BUTLER
SURFACE OWNER: JAMES C FRAZIER		USGS 7 1/2 QUADRANGLE MAP NAME PRICHARD, WV	
		WELL # 7	