

NOTICE OF PROPOSED LOCATION OF OIL AND GAS WELL
(REQUIRED BY SECTION 2, CHAPTER 22, CODE 1931)
WEST VIRGINIA DEPARTMENT OF MINES
OIL AND GAS SECTION

To THE DEPARTMENT OF MINES,
Charleston, W. Va.

*R. B. Chance, and
Dan Henthorn*

COAL OPERATOR OR COAL OWNER

NAME OF WELL OPERATOR

Not Sold

Proctor W. Va.

ADDRESS

COMPLETE ADDRESS

COAL OPERATOR OR COAL OWNER

Aug 16, 193*8*

PROPOSED LOCATION

ADDRESS

Proctor District

OWNER OF MINERAL RIGHTS

Wetzel County

R. B. Chance and F. M. Arman
ADDRESS

Well No. *One* *39° 45'*
lots 4-5-6 R. B. and Cleo Chance
" 1-2-3 F. M. Arman Farm

GENTLEMEN:

The undersigned well operator is entitled to drill upon the above named farm or tract of land for

oil and gas, having fee title thereto, (or as the case may be) under grant or lease dated *Aug*
10th - 1938, made by *R. B. and Cleo Chance*
and F. M. Arman, to

R. B. Chance and Dan Henthorn, and recorded on the _____ day

of _____, in the office of the County Clerk for said County in

Book *32A*, page _____.

The enclosed plat was prepared by a competent engineer and shows the proposed location of a well to be drilled for oil and gas by the undersigned well operator on the farm and in the Magisterial District and County above named, determined by survey and courses and distances from two permanent points, or land marks.

The undersigned well operator is informed and believes there are no coal operators operating beds of coal beneath said farm or tract of land on which said well is located, or within 500 feet of the boundaries of the same, who have mapped their workings and filed their maps as required by law, excepting the coal operators or coal owners (if any) above named as addressees.


The above named coal operators or coal owners (if any) are notified that any objections they may desire to make to such proposed location, or which they are required to make by Section 3 of said Code, if the drilling of a well at said proposed location will cause a dangerous condition in or about their respective coal mines, must be received by, or filed with the Department of Mines within ten* days from the receipt of a copy of this notice and accompanying plat by said Department. Said coal operators are further notified that forms for use in making such objections will be furnished to them by the Department of Mines promptly on request and that all such objections must set forth as definitely as is reasonably possible the ground or grounds on which such objections are based and indicate the direction and distance the proposed location should be moved to overcome same.

(The next paragraph is to be completed only in Department's copy.)

Copies of this notice and the enclosed plat were mailed by registered mail, or delivered to the above named coal operators or coal owners at their above shown respective address _____ day _____ before, or on the same day with the mailing or delivery of this copy to the Department of Mines at Charleston, West Virginia.

Very truly yours, *R. B. Chance
Dan Henthorn*

WELL OPERATOR

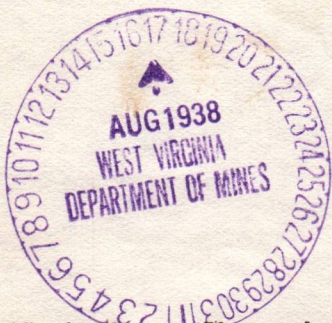

Address of Well Operator }

Proctor

CITY OR TOWN

W. Va.

STATE

09/22/2023

*Section 3. If no such objections be filed, or be found by the department of mines, within said period of ten days from the receipt of said notice and plat by the department of mines, to said proposed location, the department shall forthwith issue to the well operator a drilling permit reciting the filing of such plat, that no objections have been made by the coal operators to the location, or found thereto by the department, and that the same is approved and the well operator authorized to proceed to drill at said location.



195

A-10

August 27, 1938

R. B. Chance and Dan Henthorn
Proctor, West Virginia

Gentlemen:

Permit Wet-195, to drill Well No. 1, on the
R. B. & Glev Chance Farm, Proctor District, Wetzel County,
is enclosed.

Duplicate Permits are issued. One shall be
posted on the rig.

Very truly yours,

Secretary
OIL AND GAS DIVISION

MG/er
enc-2

Lat39d-45'
Long80d-45'

09/22/2023

A-11

Proctor W.Va.
Aug 29 1938

Dept of Mines
Charleston W.Va.

Dear Sirs:

In your granting of permit
to drill to Dan Henthorn and
R B Chance you mention it
as being on farm of R.B. Chance
& Cleo Chance.

The lease was made by R.B. & Cleo
Chance, and J.M. Arman and is
a line well, as shown on plat,
between lots owned by R.B. Chance
and J.M. Arman and to be a line
well owned by Robert and Cleo Chance
and J.M. Arman.

Lots 1-2 and 3 owned by J.M. Arman

Lots 4-5 and 6 owned by Robert and Cleo Chance

Truly yours

R. B. Chance
Proctor
W.Va.



Handwritten text, likely bleed-through from the reverse side of the page.

B-2

Formation	Color	Hard or Soft	Top	Bottom	Oil, Gas or Water	Depth Found	Remarks
Lime	White	Hard	375	395			
Slate	White	Soft	395	420			
Lime	White	Hard	420	450			
Red Rock	Red	Soft	450	514			
Sand	White	Soft	514	550			
Slate	Black	Soft	550	575			
Sand	White	Soft	575	590			

09/22/2023

Date....., 19.....

APPROVED....., Owner

By..... (Title)

MEET RECORD

OFFICE OF THE DIRECTOR
WEST VIRGINIA DEPARTMENT OF MINES

OG-10
13-1

New Martinsville

WEST VIRGINIA DEPARTMENT OF MINES
OIL AND GAS DIVISION

WELL RECORD

Permit No. *Wet-195*

Oil or Gas Well *Gas*
(Kind)

Company *Henthorne and Chances*
Address *Proctor, W. Va.*
Farm *Chances & Henthorne* Acres *Lot*
Location (waters) *Proctor*
Well No. *1* Elev. *662.5*
District *Proctor* County *Netzel*
The surface of tract is owned in fee by
Address
Mineral rights are owned by
Address *Proctor, W. Va.*
Drilling commenced *Oct. 9*
Drilling completed *Oct. 17*
Date shot Depth of shot
Open Flow /10ths Water in Inch
30 /10ths Merc. in Inch
Volume *962, 880* Cu. Ft.
Rock Pressure *110* lbs. *12* hrs.
Oil bbls., 1st 24 hrs.
Fresh water *100* feet
Salt water feet

Casing and Tubing	Used in Drilling	Left in Well	Packers
Size			
16			Kind of Packer
13			<i>anchors</i>
10			Size of <i>5 3/16</i>
8 1/4			
6 5/8	<i>90 ft</i>	<i>90 ft</i>	Depth set <i>560</i>
5 3/16	<i>550</i>	<i>550</i>	
3	<i>580</i>	<i>580</i>	Perf. top <i>Top</i>
2	<i>580</i>	<i>580</i>	Perf. bottom
Liners Used			Perf. top
			Perf. bottom

CASING CEMENTED SIZE No. FT. Date
COAL WAS ENCOUNTERED AT *180* FEET *24* INCHES
FEET *24* INCHES FEET INCHES
FEET INCHES FEET INCHES

Formation	Color	Hard or Soft	Top	Bottom	Oil Gas or Water	Depth Found	Remarks
Soil	Brown	Soft	20	20			
Shale	Blue	Soft	20	105			
Lime	White	Hard	105	135			
Slate	White	Soft	135	145			
Lime	White	Hard	145	165			
Slate	Black	Soft	165	180			
Coal	Black	Soft	180	182			
Lime	White	Hard	182	200			
Slate	Dark	Soft	200	225			
Lime	White	Hard	225	245			
Slate	Black	Soft	245	250			
Coal	Black	Soft	250	252			
Lime	White	Hard	252	275			
Slate	White	Soft	275	290			
Lime	White	Hard	290	305			
Sand	White	Hard	305	335			
Lime	White	Hard	335	350			
Slate	Blue	Soft	350	375			



09/22/2023

B-8

FORM G-9

NOTICE OF INTENTION TO PLUG AND ABANDON WELL

(REQUIRED BY SECTION 9, CHAPTER 86, ACTS 1929)

WEST VIRGINIA DEPARTMENT OF MINES
OIL AND GAS SECTION

To THE DEPARTMENT OF MINES,
Charleston, W. Va.

Drilled BY

Dan Henthorn

NAME OF WELL OPERATOR

New Martinsville, W. Va.

COMPLETE ADDRESS

COAL OPERATOR

ADDRESS

City Nov 28 1938

WELL TO BE ABANDONED

COAL OPERATOR

ADDRESS

Bechtolance District

Wetzel County

COAL OPERATOR

ADDRESS

Well No. *One*

R B Chance Farm

Gentlemen:—

The undersigned well operator is about to abandon the above described well and will commence the work of plugging and abandoning said well on the *29* day of *Dec*, 192*8*, (which date shall be not less than five days after the day on which this notice so mailed is received, or in due course should be received by the Department of Mines).

This notice is given you in order that your respective representatives may be present at the plugging and filling of said well. You are further notified that whether you are represented or not represented the undersigned will proceed on that date, or shortly thereafter, to plug and fill said well in the manner required by law.

This notice is being mailed by registered mail to each of you at the above addresses on the above date.



Very truly yours,

Dan Henthorn
Well Operator.

NOTE Upon the abandonment of all wells drilled prior to June 1, 1929, a plat prepared by a competent engineer, showing the district and county in which the tract of land is located, the name and acreage of same, the names of the owners of adjacent tracts, and the location of the about to be abandoned well, determined by survey, and the courses and distances of such well from two permanent points or landmarks on said tract, shall be submitted with this notice.

*Fill With Red Mud To 2.15 Pull 8
continue to fell to 205 ft fill with cement
to 192 fill with Red mud to 135 fill with
cement to 125 fill with red mud to top*

09/22/2023

Wet-195-B.

NOTICE OF INTENTION TO PLUG AND ABANDON WELLS
PREPARED BY SECTION OF COALS AND OIL, 1922
WEST VIRGINIA DEPARTMENT OF MINES
OIL AND GAS SECTION

DEPARTMENT OF MINES
CHARLESTON, W. VA.

NAME OF WELL OPERATOR
 COMPLETE ADDRESS
 WELL TO BE ABANDONED
 District
 County
 Well No.
 Town

COAL OPERATOR
 ADDRESS
 COAL OPERATOR
 ADDRESS
 COAL OPERATOR
 ADDRESS

Continued:—

The undersigned well operator is about to abandon the above described well and will commence the work of plugging and abandoning said well on the _____ day of _____, 1922, (which date shall be not less than five days after the day on which this notice is mailed or in due course should be received by the Department of Mines.)

This notice is given you in order that your respective representatives may be present at the plugging and filling of said well. You are further notified that whether you are represented or not represented the undersigned will proceed on that date or shortly thereafter to plug and fill said well in the manner required by law.

This notice is being mailed by registered mail to each of you at the above addresses on the above date.


NOTE—Upon the abandonment of all wells drilled prior to June 1st, 1922, a log prepared by a competent engineer, showing the district and county in which the tract of land is located, the name and acreage of same, the names of the owners of adjacent tracts, and the location of the shaft to be abandoned well determined by survey, and the courses and distances of such well from two permanent points or landmarks on said tract shall be submitted with this notice.

09/22/2023

Faint handwritten notes and signatures at the bottom of the page, including what appears to be a signature and some illegible text.

Latitude 39° 45'

Longitude 80° 45'

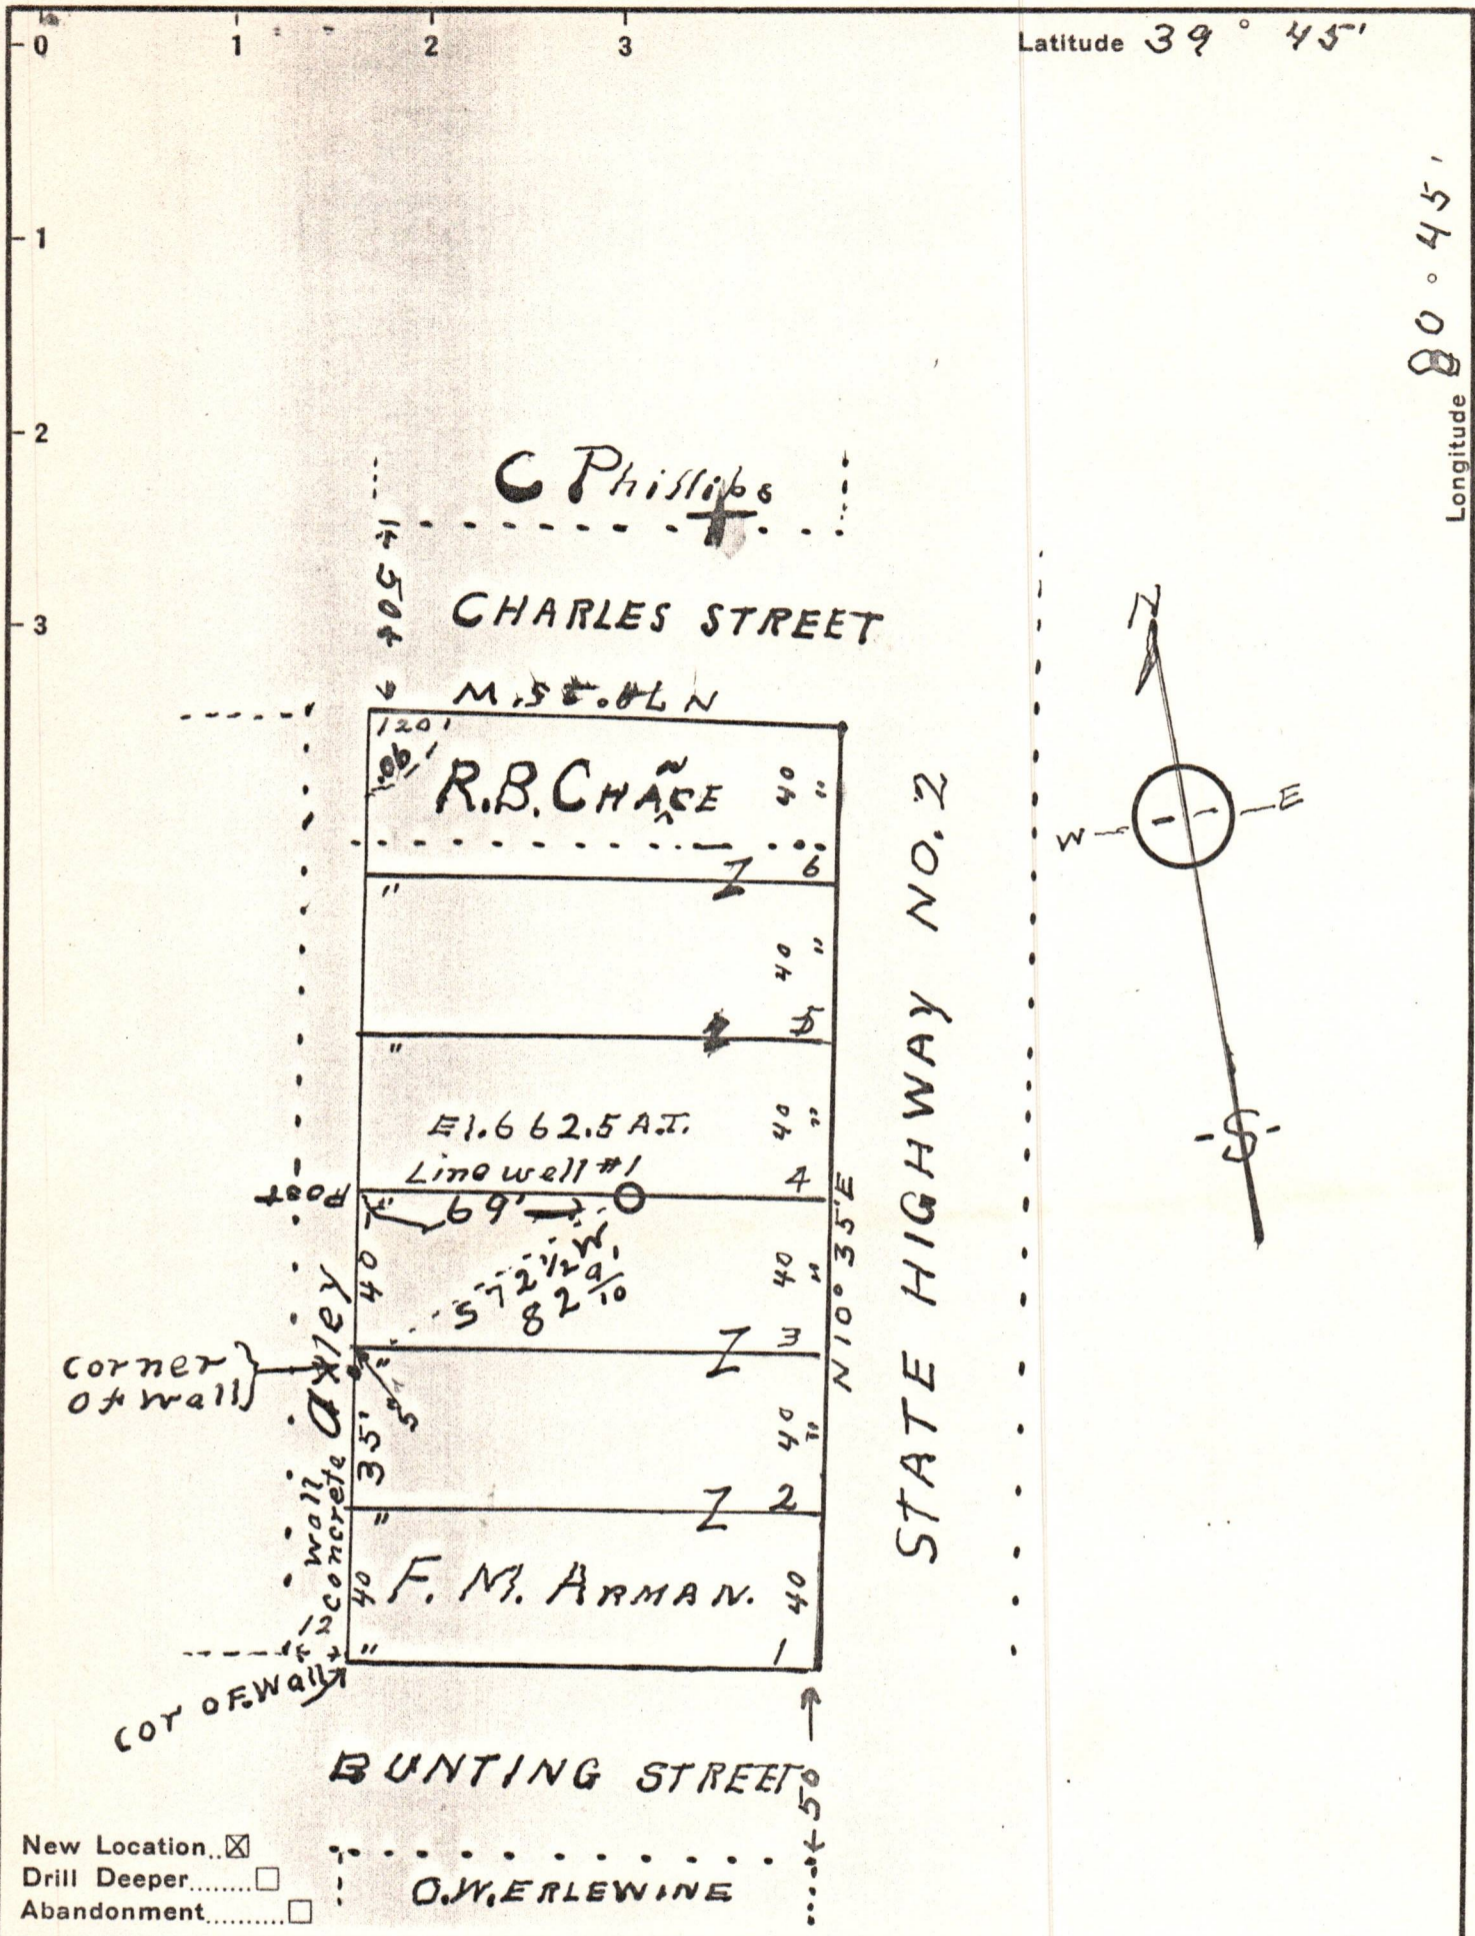

New Location
 Drill Deeper
 Abandonment

O.W. ERLEWINE

Company R. B. Chance & Dan Henthorn
 Address Proctor W. Va.
 Farm Lots 1-2-3-4-5-6, block (2)
 Tract _____ Acres _____ Lease No. _____
 Well (Farm) No. One Serial No. _____
 Elevation (Spirit Level) 662.5
 Quadrangle NEW MARTINSVILLE
 County WETZEL District PROCTOR
 Engineer J. H. Parsons
 Engineer's Registration No. 203
 File No. W Drawing No. _____
 Date Aug 15 - 38 Scale 1" = 50'

STATE OF WEST VIRGINIA
 DEPARTMENT OF MINES
 OIL AND GAS DIVISION
 CHARLESTON

WELL LOCATION MAP
 FILE NO. Wet - 195 09/22/2023

+ Denotes location of well on United States Topographic Maps, scale 1 to 62,500, latitude and longitude lines being represented by border lines as shown.
 - Denotes one inch spaces on border line of original tracing.