

A-10

October 11, 1938

T. M. Stahlman, President  
Roosevelt Coal and Coke Company  
Room 1111 Westinhouse Building  
Pittsburgh, Pennsylvania

Dear Sir:

We have your letter of October 8th advising us that you object to location No. 1-3576, Proctor District, Wetzel County, to be drilled by the Manufacturers Light and Heat Company, because no provision is made for compensation for the coal to be left around the well.

This department has no jurisdiction over a matter of this kind and we could not withhold permit on this complaint. If however, the location of the well interferes with your present plan of mining or your proposed extension thereof, please advise and send us a copy of mine map showing present mining and proposed extended mining in the area of this well and also send us duplicate form OG-5 stating where the well may be located so as not to interfere with the mining of your property.

We feel sure that the Manufacturers Light and Heat Company will furnish you a copy of the log of each well drilled, or a copy may be obtained from this department.

Very truly yours,

Secretary  
OIL AND GAS DIVISION

*Net-201*

MG/ar  
enc-3

CC: Manufacturers Light & Heat Company

09/22/2023

A-11

October 18, 1938

The Manufacturers Light & Heat Company  
800 Union Trust Building  
Pittsburgh, Pennsylvania

Gentlemen:

Duplicate Permit Web-201 to drill Well  
No. 1-3876 on the Ralph Montgomery Farm, Proctor  
District, Wetzel County, is enclosed.

Very truly yours,

Secretary  
OIL AND GAS DIVISION

MG/ar  
enc-2

Lat39d-45'  
Long80d-40'

CC: T. M. Stahlman, President  
Roosevelt Coal and Coke Company  
Pittsburgh, Pennsylvania

09/22/2023

B-2

Formation	Color	Hard or Soft	Top	Bottom	Oil, Gas or Water	Depth Found	Remarks
Mapletown Coal			1065	1068			
Lime			1068	1162			
Pittsburgh Coal			1162	1166			
Slate & Shells			1166	1185	Show of water in Pittsburgh Coal		
Slate			1185	1205			
Red Rock			1205	1215			
Slate			1215	1240			
Sand			1240	1265			
Shale			1265	1280			
Murphy Sand			1280	1325			
Slate			1325	1328			
Red Rock			1328	1350			
Slate & Shells			1350	1420			
Red Rock			1420	1430			
Slate & Shells			1430	1465			
Little Dunkard			1465	1570			
Slate			1570	1593			
Slate & Shells			1593	1600			
Sand			1600	1605			
Slate			1605	1620			
Red Rock			1620	1635			
Slate			1635	1670			
Shells			1670	1715			
Slate & Shells			1715	1735			
Gas Sand			1735	1838			
Slate			1838	1867			
Salt Sand			1867	1940	Water @1900' - Six bailer per hour		
Slate			1940	1955			
Sandy Lime			1955	1970			
Slate			1970	2020			
Slate & Shells			2020	2050			
Salt Sand			2050	2085			
Slate			2085	2140			
Lime			2140	2147			
Maxon Sand			2147		Gas @ 2178' - 24/10 Mercury in 6 5/8"		
Total Depth			2198				
DRILLED DEEPER FROM A DEPTH OF 2198'							
Sand			2198	2204			
Slate			2204	2232			
Lime			2232	2242			
Slate			2242	2250			
Big Lime			2250	2307			
Big Injun Sand			2307	2582			
Slate			2582	2612			
Lime			2612	2627			
Slate			2627	2632			
Lime			2632	2642			
Slate			2642	2660			
Lime shells			2660	2680			
Slate			2680	2690			
Lime			2690	2700			
Slate			2700	2710			
Lime			2710	2720			
Slate			2720	2728			
Lime			2728	2740			
Slate			2740	2748			
Lime			2748	2764			
Slate			2764	2770			
Lime			2770	2792			
Slate			2792	2825			
Lime			2825	2835			
Slate			2835	2855			
Lime			2855	2865			
Slate			2865	2915			
Gritty Lime			2915	2938			
Slate			2938	2945			
Lime			2945	2978			
Slate			2978	2995			
Lime			2995	3000			
Red rock			3000	3072			
Slate			3072	3118			
Fifty Foot			3118	3140	Gas @ 3125' - Steel line run @ 3124'		
Slate			3140	3166			

09/22/2023

APPROVED \_\_\_\_\_, Owner

By \_\_\_\_\_ (Title)

B-1



STATE OF WEST VIRGINIA  
DEPARTMENT OF MINES  
OIL AND GAS DIVISION

WELL RECORD

Quadrangle \_\_\_\_\_

Permit No. WET-388-P

Oil or Gas Well \_\_\_\_\_  
(KIND)

Company THE MANUFACTURERS LIGHT AND HEAT COMPANY

Address 800 Union Trust Bldg., Pgh., Penna.

Farm Ralph Montgomery Acres 40

Location (waters) \_\_\_\_\_

Well No. 1-3576 Elev. 1344

District Proctor County Wetzel

The surface of tract is owned in fee by \_\_\_\_\_  
Address \_\_\_\_\_

Mineral rights are owned by \_\_\_\_\_  
Address \_\_\_\_\_

Drilling commenced November 11, 1938

Drilling completed January 18, 1939

Date Shot \_\_\_\_\_ From \_\_\_\_\_ To \_\_\_\_\_

With \_\_\_\_\_

Open Flow \_\_\_\_\_ /10ths Water in \_\_\_\_\_ Inch

\_\_\_\_\_ /10ths Merc. in \_\_\_\_\_ Inch

Volume 9,200,000 Cu. Ft.

Rock Pressure 250 lbs. \_\_\_\_\_ hrs.

Oil \_\_\_\_\_ bbls., 1st 24 hrs.

Fresh water \_\_\_\_\_ feet \_\_\_\_\_ feet

Salt water \_\_\_\_\_ feet \_\_\_\_\_ feet

Casing and Tubing	Used in Drilling	Left in Well	Packers
Size			Kind of Packer
16			
13			
10	465'9"	465'9"	Size of
8 1/4	1617'8"	1617'8"	
6 3/8	2169'4"	2169'4"	Depth set
5 3/16			
3			Perf. top
2			Perf. bottom
Liners Used			Perf. top
			Perf. bottom


CASING CEMENTED \_\_\_\_\_ SIZE \_\_\_\_\_ No. Ft. \_\_\_\_\_ Date \_\_\_\_\_

COAL WAS ENCOUNTERED AT \_\_\_\_\_ FEET \_\_\_\_\_ INCHES

\_\_\_\_\_ FEET \_\_\_\_\_ INCHES \_\_\_\_\_ FEET \_\_\_\_\_ INCHES

\_\_\_\_\_ FEET \_\_\_\_\_ INCHES \_\_\_\_\_ FEET \_\_\_\_\_ INCHES

Formation	Color	Hard or Soft	Top	Bottom	Oil, Gas or Water	Depth Found	Remarks
Red clay			0	12			
Shale			12	100			
Red rock			100	114			
Slate & Shells			114	160			Water @ 140' - 5 bailers per hr.
Red rock			160	170			
Slate			170	180			
Red rock			180	190			
Lime			190	195			
Red rock & Shells			195	270			
Coal			270	271			
Lime			271	300			
Blue mud			300	320			
Red mud			320	350			
Sandy Lime			350	365			
Red Rock			365	379			
Gritty Lime			379	392			
Red Rock			392	397			
Lime			397	400			
Red mud			400	443			
Slate			443	460			
Red Rock			360	490			
Slate & Shells			490	535			
Red Rock			435	550			
Slate & Shells			550	600			
Red Rock			600	615			
Slate & Shells			615	645			
Red Rock			645	665			
Slate & Shells			665	685			
Red Rock			685	695			
Slate			695	725			
Slate & Shells			725	780			
Coal			780	781			
Slate & Shells			781	835			
Slate			835	870			
Slate & Shells			870	900			
Sand			900	920			
Lime			920	980			
Red Rock			980	995			
Lime			995	1065			

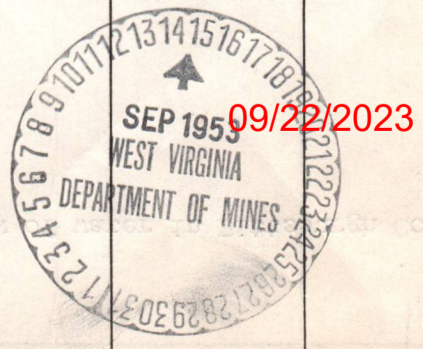

(Over)

B-3

Formation	Color	Hard or Soft	Top	Bottom	Oil, Gas or Water	Depth Found	Remarks
Gordon sand			3166	3186			
Slate			3186	3218			
Lime			3218	3228			
Slate			3228	3235			
Lime			3235	3244			
Slate			3244	3278			
Fifth Sand			3278	3283			
Slate			3283	3290			
Lime			3290	3295			
Slate			3295	3300			
Total Depth			3300				
VOLUME OF DRILLING DEEPER - 70,558 cubic feet							
16/10 Water 1 1/2"							
Drilling commenced August 30, 1943							
Completed October 1, 1943							
CASING:							
Used:		Left:					
8 1/4" - 3'7"		1621'3"					
6 5/8 133'7"		2302'11" (Original casing plus what was used in D.D.)					

09/22/2023

Date September 14, 1953

APPROVED THE MANUFACTURERS LIGHT AND HEAT COMPANY

By Paul Hooper  
LAND AGENT (Title)



STATE OF WEST VIRGINIA  
DEPARTMENT OF MINES  
OIL AND GAS DIVISION

## WELL RECORD

Permit No. \_\_\_\_\_ Oil or Gas Well \_\_\_\_\_ (KIND)

Company \_\_\_\_\_  
 Address \_\_\_\_\_  
 Farm \_\_\_\_\_ Acres \_\_\_\_\_  
 Location (waters) \_\_\_\_\_  
 Well No. \_\_\_\_\_ Elev. \_\_\_\_\_  
 District \_\_\_\_\_ County \_\_\_\_\_  
 The surface of tract is owned in fee by \_\_\_\_\_  
 Address \_\_\_\_\_  
 Mineral rights are owned by \_\_\_\_\_  
 Address \_\_\_\_\_  
 Drilling commenced \_\_\_\_\_  
 Drilling completed \_\_\_\_\_  
 Date Shot \_\_\_\_\_ From \_\_\_\_\_ To \_\_\_\_\_  
 With \_\_\_\_\_  
 Open Flow \_\_\_\_\_ /10ths Water in \_\_\_\_\_ Inch \_\_\_\_\_  
 \_\_\_\_\_ /10ths Merc. in \_\_\_\_\_ Inch \_\_\_\_\_  
 Volume \_\_\_\_\_ Cu. Ft. \_\_\_\_\_  
 Rock Pressure \_\_\_\_\_ lbs. \_\_\_\_\_ hrs. \_\_\_\_\_  
 Oil \_\_\_\_\_ bbls., 1st 24 hrs. \_\_\_\_\_  
 Fresh water \_\_\_\_\_ feet \_\_\_\_\_ feet \_\_\_\_\_  
 Salt water \_\_\_\_\_ feet \_\_\_\_\_ feet \_\_\_\_\_

Casing and Tubing	Used in Drilling	Left in Well	Packers
Size			
16			Kind of Packer _____
13			
10			Size of _____
8 1/4			
6 5/8			Depth set _____
5 3/16			
3			Perf. top _____
2			Perf. bottom _____
Liners Used _____			Perf. top _____
			Perf. bottom _____

CASING CEMENTED	SIZE	No. Ft.	Date


  

COAL WAS ENCOUNTERED AT	FEET	INCHES

Formation	Color	Hard or Soft	Top	Bottom	Oil, Gas or Water	Depth Found	Remarks

09/22/2023

Formation	Color	Hard or Soft	Top	Bottom	Oil, Gas or Water	Depth Found	Remarks
Little Dunkard Slate	Light	Solid	1465	1570	Littel Gas	1539	
Slate & Shells	White	Solid	1570	1593			
Sand	White	Solid	1592	1600			
Slate	White	Soft	1600	1605			
Red Rock	Red	Soft	1605	1620			
Slate	Light	Soft	1620	1635			
Shells	Light	Hard	1635	1670			
Slate & Shells	White	Solid	1670	1715			
Gas Sand	White	Medium	1715	1735			
Slate	Dark	Soft	1735	1838			
Salt Sand	White	Hard	1838	1867	Water	1900	6 Bailer per hr
Slate	Dark	Soft	1867	1940			
Sandy Lime	White	Hard	1940	1955			
Slate	Dark	Soft	1955	1970			
Slate & Shells	White	Soft	1970	2020			
Salt Sand	White	Solid	2020	2050			
Slate	Dark	Soft	2050	2085			
Lime	Black	Hard	2085	2140			
Maxon Sand	Black	Hard	2140	2150	Gas	2178	Test 2 1/10 Mercury in 6 5/8" Opening
TOTAL DEPTH			2198				

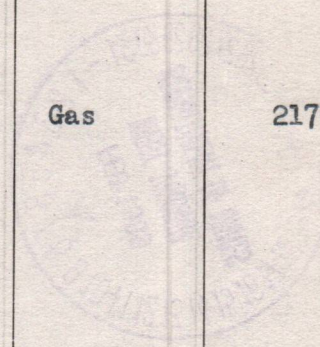

09/22/2023

Date February 6th, 1939

APPROVED THE MANUFACTURERS LIGHT & HEAT CO., Owner  
 By Samy H. Jowle  
 Land Dept. (Title) Office Manager

B-4

Litchton

WEST VIRGINIA DEPARTMENT OF MINES  
OIL AND GAS DIVISION

WELL RECORD

Permit No. Wet-201

Oil or Gas Well Gas  
(Kind)

Company The Manufacturers Light & Heat  
 Address 800 Union Trust Building, Pittsburgh Pa.  
 Farm Ralph Montgomery Acres 40  
 Location (waters) \_\_\_\_\_  
 Well No. 3576 Elev. 1344 ft.  
 District Proctor County Wetzel  
 The surface of tract is owned in fee by Ralph Montgomery  
R. D. 1 Address Proctor, W. Va.  
 Mineral rights are owned by The Mfrs. Light & Heat Co.  
800 Union Trust Bldg. Address Pittsburgh, Pa.  
 Drilling commenced 11/11/38  
 Drilling completed 1/18/39  
 Date shot Not shot Depth of shot \_\_\_\_\_  
 Open Flow 2 1/2 /10ths Water in \_\_\_\_\_ Inch  
2 1/2 /10ths Merc. in 6 5/8 Inch  
 Volume 9,200,000 Cu. Ft.  
 Rock Pressure 250 lbs. 48 hrs.  
 Oil None bbls., 1st 24 hrs.  
 Fresh water 140' feet 1164 feet  
 Salt water 1900' feet \_\_\_\_\_ feet

Casing and Tubing	Used in Drilling	Left in Well	Packers
Size			
16. _____	<u>16'</u>	<u>16'</u>	Kind of Packer <u>None</u>
13. <u>Conductor</u>	<u>16'</u>	<u>16'</u>	
10. _____	<u>465'-9"</u>	<u>465'-9"</u>	Size of _____
8 1/4. _____	<u>1617'-8"</u>	<u>1617'-8"</u>	
6 5/8. _____	<u>2169'-4"</u>	<u>2169'-4"</u>	Depth set _____
5 3/16. _____			
3. _____			Perf. top _____
2. _____			Perf. bottom _____
Liners Used _____			Perf. top _____
			Perf. bottom _____

CASING CEMENTED None SIZE \_\_\_\_\_ No. FT. \_\_\_\_\_ Date \_\_\_\_\_  
 COAL WAS ENCOUNTERED AT 270 FEET 12 INCHES  
780 FEET 12 INCHES 1065 FEET 36 INCHES  
1162 FEET 48 INCHES \_\_\_\_\_ FEET \_\_\_\_\_ INCHES

Formation	Color	Hard or Soft	Top	Bottom	Oil Gas or Water	Depth Found	Remarks
Red Clay	Red	Soft	0	12			
Shale	Gray		12	100			
Red Rock	Red	Soft	100	114			
Slate & Shells	White		114	160	Water	140'	5 Bailers per hr
Slate	White		170	180			
Red Rock	Red		180	190			
Lime	White	Hard	190	195			
Red Rock & Shells			195	270			
Coal	Black	Soft	270	271			
Lime	White	Medium	271	300			
Blue Mud	Blue	Soft	300	320			
Red Mud	Red	Soft	320	350			
Sandy Lime	White	Hard	350	365			
Red Rock	Red	Soft	365	379			
Gritty Lime	White	Medium	379	392			
Red Rock	Red	Soft	392	397			
Lime	White	Solid	397	400			
Red Mud	Red	Soft	400	443			
Slate	White	Solid	443	460			
Red Rock	Red	Soft	460	490			
Slate & Shells	White	Hard	490	535			
Red Rock	Red	Soft	435	550			
Slate & Shells	White	Hard	550	600			
Red Rock	Red	Soft	600	615			
Slate & Shells	White	Hard	615	645			
Red Rock	Red	Soft	645	662			
Slate & Shells	White	Hard	662	685			
Red Rock	Red	Soft	685	695			
Slate	White	Hard	695	710			
Slate	Black	Soft	710	725			
Slate & Shells	White	Hard	725	780			
Coal	Black	Soft	780	781			
Slate & Shells	White	Medium	781	835			
Slate	Black	Soft	835	870			
Slate & Shells	White	Solid	870	900			
Sand	White	Soft	900	920			
Lime	White	Hard	920	980			
Red Rock	Red	Soft	980	995			
Lime	White	Hard	995	1065			
Mapletown Coal	Black	Soft	1065	1068			
Lime	White	Hard	1068	1162			
Pitts. Coal	Black	Soft	1162	1163	Water - Show in Pitts. Coal		
Slate & Shells	White	Medium	1166	1185			
Slate	White	Soft	1185	1205			
Red Rock	Red	Soft	1205	1215			
Slate	White	Hard	1215	1240			
Sand	White	Soft	1240	1265			
Shale	Black	Soft	1265	1280			
Murphy Sand		Medium	1280	1325			
Slate	White	Soft	1325	1328			
Red Rock	Red	Soft	1328	1350			
Slate & Shells		H.&S.	1350	1420			
Red Rock	Red	Soft	1420	1430			
Slate & Shells		Medium	1430	1465			



09/22/2023





B-6  
Littleton

STATE OF WEST VIRGINIA  
DEPARTMENT OF MINES  
OIL AND GAS DIVISION

WELL RECORD

Permit No. WET-201-D


Oil or Gas Well Gas  
(KIND)

Company The Manufacturers Light & Heat Company  
Address 800 Union Trust Bldg., Pittsburgh, Pa.  
Farm Ralph Montgomery Acres 40  
Location (waters)  
Well No. 1 - 3576 Elev. 1314 ft.  
District Proctor County Wetzel  
The surface of tract is owned in fee by Ralph Montgomery  
R. D. 1 Address Proctor, WVa.  
Mineral rights are owned by The Mfrs Light & Heat Co.  
800 Union Trust Bldg Address Pittsburgh, Pa.  
Drilling commenced 8/30/43  
Drilling completed 10/1/43  
Date Shot From To  
With  
Open Flow 16 /10ths Water in 1 1/2 Inch  
/10ths Merc. in Inch  
Volume 70.558 Cu. Ft.  
Rock Pressure 600 lbs. 19 hrs.  
Oil bbls., 1st 24 hrs.  
Fresh water feet feet  
Salt water feet feet

Casing and Tubing	Used in Drilling	Left in Well	Packers
Size			Kind of Packer
16			
13			
10			Size of
8 1/4	3' 7"		
6 5/8	133' 7"		Depth set
5 3/16			
3			Perf. top
2			Perf. bottom
Liners Used			Perf. top
			Perf. bottom

CASING CEMENTED	SIZE	No. Ft.	Date
COAL WAS ENCOUNTERED AT		FEET	INCHES
		FEET	INCHES
		FEET	INCHES

Formation	Color	Hard or Soft	Top	Bottom	Oil, Gas or Water	Depth Found	Remarks
<u>DRILLING DEEPER</u>							
Sand			2198	2204			
Slate & Lime			2204	2250			
Big Lime			2250	2307			
Big Injun Sand			2307	2582			
Slate & Lime			2582	2660			
Lime Shells			2660	2680			
Slate & Lime			2680	2865			
Slate			2865	2915			
Slate & Lime			2915	3000			
Red Rock			3000	3072			
Slate			3072	3118			
50-Foot Sand			3118	3140			
Slate			3140	3166			
Gordon Sand			3166	3186			
Slate			3186	3218			
Slate & Lime			3218	3244			
Slate			3244	3273			
5th Sand			3273	3283			
Slate & Lime			3283	3300			
Total depth				3300			

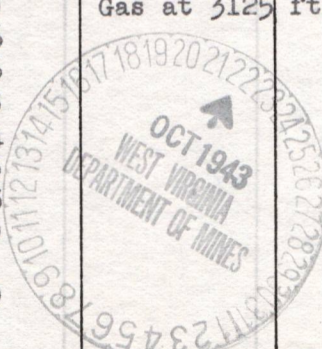

Gas at 3125 ft.

09/22/2023

*[Handwritten signature]*





STATE OF WEST VIRGINIA  
DEPARTMENT OF MINES  
OIL AND GAS DIVISION

Permit No. 201

WELL RECORD

Oil or Gas Well GAS  
(KIND)


Company THE MANUFACTURERS LIGHT AND HEAT COMPANY  
Address 800 Union Trust Bldg., Pgh., Penna.  
Farm Ralph Montgomery Acres 40  
Location (waters) \_\_\_\_\_  
Well No. 3576 Elev. 1344  
District Proctor County Wetzel  
The surface of tract is owned in fee by \_\_\_\_\_  
Address \_\_\_\_\_  
Mineral rights are owned by \_\_\_\_\_  
Address \_\_\_\_\_  
Drilling commenced October 10, 1952  
Drilling completed April 30, 1953  
Date Shot \_\_\_\_\_ From \_\_\_\_\_ To \_\_\_\_\_  
With \_\_\_\_\_  
Open Flow 6.0 /10ths Water in 3/8 Inch  
\_\_\_\_\_ /10ths Merc. in \_\_\_\_\_ Inch  
Volume 8,538 Cu. Ft.  
Rock Pressure 17 lbs. 48 hrs.  
Oil \_\_\_\_\_ bbls., 1st 24 hrs.  
Fresh water \_\_\_\_\_ feet \_\_\_\_\_ feet  
Salt water \_\_\_\_\_ feet \_\_\_\_\_ feet

Casing and Tubing	Used in Drilling	Left in Well	Packers
Size			Kind of Packer
16			
13			
10		<u>456'3"</u>	Size of
8 1/4		<u>1620'10"</u>	
<del>6 3/4</del> 7"		<u>2183'0"</u>	Depth set
5 3/16			
3			Perf. top
2			Perf. bottom
Liners Used			Perf. top
			Perf. bottom

CASING CEMENTED \_\_\_\_\_ SIZE \_\_\_\_\_ No. Ft. \_\_\_\_\_ Date \_\_\_\_\_  
COAL WAS ENCOUNTERED AT \_\_\_\_\_ FEET \_\_\_\_\_ INCHES  
\_\_\_\_\_ FEET \_\_\_\_\_ INCHES FEET \_\_\_\_\_ INCHES  
\_\_\_\_\_ FEET \_\_\_\_\_ INCHES FEET \_\_\_\_\_ INCHES

Formation	Color	Hard or Soft	Top	Bottom	Oil, Gas or Water	Depth Found	Remarks
Total Depth of Hole				3300			
Filled up with cement and clay				3118			
6 5/8" Lead Plug set at				3118			
Filled up with cement and clay				2187			
8" Plug set at				2186			
New Total Depth				2186			
Top of Maxon Sand				2174			
Bottom of Maxon Sand				2186			

Schlumberger Measure

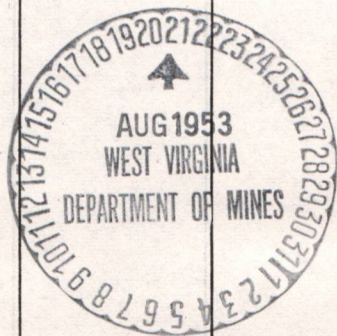

09/22/2023

93-8



STATE OF WEST VIRGINIA  
DEPARTMENT OF MINES  
OIL AND GAS DIVISION

NOTICE OF INTENTION TO PLUG AND ABANDON WELL  
(REQUIRED BY SECTION 9, ARTICLE 4, CHAPTER 22 OF THE CODE)

To THE DEPARTMENT OF MINES,  
Charleston, W. Va.

Coal Operator or Coal Owner	<u>The Manufacturers Light and Heat Co.</u>
Address	Name of Well Operator <u>800 Union Trust Building</u> <u>Pittsburgh 30, Penna.</u>
Coal Operator or Coal Owner	Complete Address
Address	<u>August 3, 19 53</u>
Coal Operator or Coal Owner	WELL TO BE ABANDONED
Address	<u>Proctor</u> District
Lease or Property Owner	<u>Wetzel</u> County
Address	Well No. <u>3576</u> <u>390 45'</u> <u>80° 40'</u>
	<u>Ralph Montgomery</u> Farm

Gentlemen:—

**Partial**

The undersigned well operator is about to abandon the above described well and will commence

the work of plugging and abandoning said well on the 7th day of November, 19 52,  
(which date shall not be less than five days after the day on which this notice so mailed is received,  
or in due course should be received by the Department of Mines.)

This notice is given you in order that your respective representatives may be present at the  
plugging and filling of said well. You are further notified that whether you are represented or not  
represented the undersigned will proceed on that date, or shortly thereafter, to plug and fill said  
well in the manner required by Section 10, Article 4, Chapter 22 of the Code and given in detail on the  
reverse side of this notice, in "Work Order."


This notice is being mailed by registered mail to each of you at the above addresses on the above  
date.

Very truly yours,

THE MANUFACTURERS LIGHT AND HEAT COMPANY

*Paul B. Wood*

ASST. LAND AGENT Well Operator

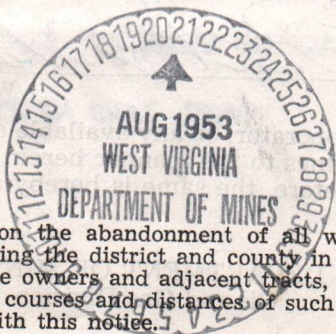

09/22/2023

NOTE: Upon the abandonment of all wells drilled prior to June 1, 1929, a plat prepared by a competent  
engineer, showing the district and county in which the tract of land is located, the name and acreage of same,  
the names of the owners and adjacent tracts, and the location of the about to be abandoned well, determined by  
survey, and the courses and distances of such well from two permanent points or landmarks on said tract, shall  
be submitted with this notice.

(Over)

WET-201-Partial PERMIT NUMBER

Plug

B-9

# PROPOSED MANNER OF PLUGGING AND FILLING WELL

(REQUIRED BY RULES AND REGULATIONS)

## WEST VIRGINIA DEPARTMENT OF MINES

OIL AND GAS DIVISION

### WORK ORDER

Partial

Well to be plugged and filled as follows:

Total Depth	3300	3300
Clay	3283	3283
Cement	3278	3278
Clay	3170	3170
Cement	3122	3122
Lead Plug	3120	3120
Clay	2938	2938
Cement	2915	2915
Clay	2715	2715
Cement	2717	2717
Clay	2707	2707
Cement	2612	2612
Lead Plug	2188	2188
NEW TOTAL DEPTH		2186

County \_\_\_\_\_  
 Well No. \_\_\_\_\_  
 Lease or Property Owner \_\_\_\_\_  
 Address \_\_\_\_\_

The undersigned well operator is about to abandon the above described well and will commence the work of plugging and abandoning said well on the \_\_\_\_\_ day of \_\_\_\_\_ 1953 (which date shall not be less than five days after the day on which this notice is received or in the case of this notice, in "Work Order")

This notice is given you in order that your respective representatives may be present at the plugging and filling of said well. You are further notified that whether you are represented or not represented the undersigned will proceed on that date or shortly thereafter in the manner required by Section 10, Article 4, Chapter 22 of the Code of West Virginia.

To the Department of Mines  
 Coal Owner or Operator,  
 Lease or Property Owner.

Gentlemen:

This "work order" is submitted for your approval and concurrence and unless notified of your disapproval or non-concurrence, the undersigned will proceed with the plugging and filling of said well in the above described manner on the date stated in the notice of intention to plug and abandon the said well on opposite side of this sheet.

Very truly yours,

*Paul J. Wood*  
 THE MANUFACTURERS LIGHT AND HEAT COMPANY  
 Well Operator.  
 ASST. LAND AGENT

No objections have been filed by the coal owner or coal operator, or any available adjacent lease or property owners or interposed by the Department of Mines to the manner herein described for the plugging and filling of the well above mentioned. Therefore, the same is hereby approved this

21st day of August, 1953, 19 \_\_\_\_\_ 09/22/2023  
 DEPARTMENT OF MINES  
 Oil and Gas Division

By: \_\_\_\_\_

NOTE: This "work order" shall be filed in triplicate, one copy for the files of the Department of Mines; one to be approved or corrected and returned to the well operator as his authority for plugging said well; and one for the well inspector.



B-10

STATE OF WEST VIRGINIA  
DEPARTMENT OF MINES  
OIL AND GAS DIVISION

AFFIDAVIT OF PLUGGING AND FILLING WELL

AFFIDAVIT SHOULD BE MADE IN TRIPPLICATE, ONE COPY MAILED TO THE DEPARTMENT, ONE COPY TO BE RETAINED BY THE WELL OPERATOR AND THE THIRD COPY (AND EXTRA COPIES IF REQUIRED) SHOULD BE MAILED TO EACH COAL OPERATOR AT THEIR RESPECTIVE ADDRESSES.

COAL OPERATOR OR OWNER: The Manufacturers Light and Heat Co.  
 ADDRESS: 800 Union Trust Building, Pittsburgh 30, Penna.  
 NAME OF WELL OPERATOR: August 3, 1953  
 COMPLETE ADDRESS: WELL AND LOCATION  
 COAL OPERATOR OR OWNER: Proctor District  
 ADDRESS: Wetzel County  
 LEASE OR PROPERTY OWNER: \_\_\_\_\_  
 ADDRESS: \_\_\_\_\_  
 Well No. 3576  
Ralph Montgomery Farm


STATE INSPECTOR SUPERVISING PLUGGING

AFFIDAVIT

STATE OF WEST VIRGINIA,  
County of Wetzel } SS:

Henry Caldwell and William King  
being first duly sworn according to law depose and say that they are experienced in the work of plugging and filling oil and gas wells and were employed by The Manufacturers Light & Heat, Co. well operator, and participated in the work of plugging and filling the above well, that said work was commenced on the 10 day of November, 1952, and that the well was plugged and filled in the following manner:

SAND OR ZONE RECORD FORMATION	FILLING MATERIAL		PLUGS USED SIZE & KIND	CASING	
				CSG PULLED	CSG LEFT IN
Total Depth		3300			
Clay	3300	3283			
Cement	3283	3278			
Clay	3278	3140			
Cement	3140	3122			
Lead Plug	3122	3120	<u>6 5/8"</u>		
Clay	3120	2938			
Cement	2938	2915			
Clay	2915	2347			
Cement	2347	2307			
Clay	2307	2242			
Cement	2242	2188			
Lead Plug	2188	2186	<u>8"</u>	<u>6 5/8"</u>	<u>6 5/8"</u>
New Total Depth		2186		<u>2259'-11"</u>	<u>79'-1"</u>
COAL SEAMS	DESCRIPTION OF MONUMENT				
(NAME)					
(NAME)					
(NAME)					
(NAME)					

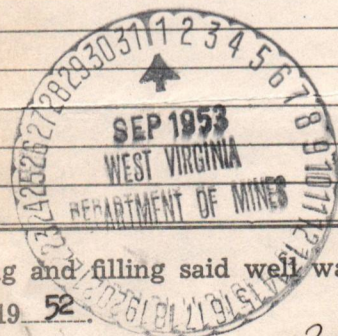

and that the work of plugging and filling said well was completed on the 17 day of November, 1952

And further deponents saith not.

Sworn to and subscribed before me this 10 day of August, 1953

Henry Caldwell  
William King 09/22/2023  
Carth A. Nibley  
Notary Public.

My commission expires:

Sept. - 19 - 1952

Permit No. Wet. 201-P

*Bartial plug*

STATE OF WEST VIRGINIA  
DEPARTMENT OF MINES  
OIL AND GAS DIVISION

AFFIDAVIT OF PLUGGING AND FILLING WELL

The manufacturer of the well is  
800 Union Trust Building  
Richmond, Va.

August 2, 1923  
WELL AND LOCATION

District: Boone


County: Boone

Well No. 2516

Depth of Well: 100 feet

Henry Caldwell and William King  
do hereby certify that the above well was plugged and filled with cement and lead plug by the manufacturer of the well, and that the work was completed on the 10 day of November, 1923.

DATE	DEPTH	DESCRIPTION	DEPTH	DESCRIPTION	DEPTH	DESCRIPTION
	3300	Total depth				
	3200	Clay	3300			
	3218	Cement	3200			
	3210	Clay	3218			
	3200	Cement	3210			
	3120	Lead plug	3200	6 5/8"		
	3120	Clay	3120			
	3138	Cement	3120			
	3117	Clay	3138			
	3207	Cement	3117			
	3212	Clay	3207			
	3218	Cement	3212			
	3236	Lead plug	3218	6"		
	3236	Total depth	3236	22 1/2" - 1"	6 5/8"	

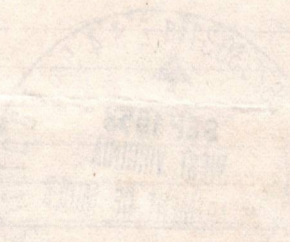

Witness my hand and official seal this 10 day of November, 1923.

Henry Caldwell  
William King

09/22/2023

Notary Public  
Party No. 2516

Central Bank



STATE OF WEST VIRGINIA  
DEPARTMENT OF MINES  
OIL AND GAS DIVISION

INSPECTOR'S WELL REPORT

Permit No. *West 201*

Oil or Gas Well *Dr*  
(KIND)

Company <i>Mace Light &amp; Heat Co.</i>	Casing and Tubing	Used in Drilling	Left in Well	Packers
Address <i>Petts. Pa</i>	Size			
Farm <i>Ralph Montgomery</i>	16			Kind of Packer
Well No. <i>3576</i>	13			
District <i>Proctor</i> County <i>Wetzel</i>	10			Size of
Drilling commenced	8 1/4			
Drilling completed	6 5/8			Depth set
Total Depth <i>1500</i>	5 3/16			
Date shot	3			Perf. top
Depth of shot	2			Perf. bottom
Initial Open Flow	Liners Used			Perf. top
/10ths Water in				Perf. bottom
Inch				
Open Flow after tubing				
/10ths Merc. in				
Inch				
Volume	CASING CEMENTED	SIZE	No. FT.	Date
Cu. Ft.				
Rock Pressure				
lbs.				
hrs.				
Oil	COAL WAS ENCOUNTERED AT	FEEET	INCHES	
bbls., 1st 24 hrs.				
Fresh water		FEEET	INCHES	FEEET
feet				INCHES
feet		FEEET	INCHES	FEEET
Salt water				INCHES
feet				

Drillers' Names *T. E. Little - fishing tools*

Well Abandoned and Plugged, 19

REMARKS: *Fishing tools*

*Dec 15 1938*  
DATE

*D. G. ...*  
DISTRICT WELL INSPECTOR

*284 7  
Abel ...*

09/22/2023

STATE OF WEST VIRGINIA  
 DEPARTMENT OF MINES  
 OIL AND GAS DIVISION  
**INSPECTOR'S WELL REPORT**

Oil or Gas Well  
(Name)

Permit No. \_\_\_\_\_

Kind of Pack	Depth of Pack	Kind of Cement	Depth of Cement	Remarks
10	10	10	10	
18	18	18	18	
10	10	10	10	
8 1/2	8 1/2	8 1/2	8 1/2	
8 1/2	8 1/2	8 1/2	8 1/2	
8 1/2	8 1/2	8 1/2	8 1/2	
8	8	8	8	
8	8	8	8	
8	8	8	8	
8	8	8	8	

DATE OF REPORT \_\_\_\_\_

REPORT MADE BY \_\_\_\_\_

WELL ABANDONED AND PLUGGED \_\_\_\_\_

REMARKS \_\_\_\_\_

INSPECTOR'S SIGNATURE \_\_\_\_\_

DR. T. M. STAHLMAN,  
PRESIDENT

WILLIAM G. FLETCHER,  
VICE-PRESIDENT

J. AUDLEY BLACK,  
SECRETARY-TREASURER

# ROOSEVELT COAL & COKE CO.

INCORPORATED UNDER THE LAWS OF WEST VIRGINIA

HOME OFFICE  
ROOM 1111 WESTINGHOUSE BUILDING  
PITTSBURGH, PA.

OFFICE OF SECRETARY  
200 WESTINGHOUSE AVENUE  
WILMERDING, PA.

October 8, 1938.

Mr. N. P. Rhinehart,  
Department of Mines,  
Charleston, W. Va.

Dear Sir:

Your letter of October 5th, notifying the Roosevelt Coal and Coke Company who owns the coal in the section of Proctor District, Wetzel County, for the proposed Well No. 1-3576 by the Manufacturers Light and Heat Company of Pittsburgh, Penna., has been received; also the location plat and notice from the Manufacturers Light and Heat Company.

I have received a number of notices about the drilling of oil and gas wells on our property in the past and I have concluded it is time to get something definite on this subject. Every time a well is drilled it damages our coal and we are not being compensated for it. Our deeds run back to 1905 or farther and they do not grant any person or company the right to take possession of a certain amount of our coal without compensation. Until this matter is settled, we object to the drilling of this well.

If this business of drilling gas and oil wells continues, our coal will be of no value for each well interferes with mining and each well takes a certain amount of our coal, or at least until the well is plugged and abandoned.

Please forward me your latest data relating to this subject.

I think we are entitled to a copy of the log of each well drilled in order that we may have definite knowledge of the strata. I therefore offer this as a second objection to granting the privilege to drill.

Yours truly,

*T. M. Stahlman, Pres.*

Roosevelt Coal and Coke Company.

(Copy sent to Manufacturers Light and Heat Company)

09/22/2023

CC to Mr. C. J. McMahan, Production Supt.

F-2

October 17th, 1938.

IN RE - Lease No. 18558 (Well I-3516)  
Proctor District  
Westall County, W.Va.

Dr. T. M. Stahlman, President,  
Roosevelt Coal & Coke Company,  
Room 1111, Westinghouse Bldg.,  
Pittsburgh, Penn'a.

Dear Sir:

I am in receipt of a copy of your letter to Mr. Rhinhardt, Chief of the Department of Mines, Charleston, West Virginia, dated October 8th, in which you object to our company drilling the above numbered gas well on the Montgomery farm, covered by our lease No. 18558. I note you say your deed runs back to 1905 or further, and your company does not grant any person or company the right to take possession of your coal without compensation.

I am also in receipt of a copy of a letter from the Bureau of Mines to you, dated October 11th, in which the Department says they have no jurisdiction over a matter of this kind.

In reference to the coal deed which is dated February 10th, 1901, recorded in the Office of the Clerk of the County Court of Westall County in Coal Deed Book 86, at page 375, the reservation is for the right at all times to operate through coal for oil or gas, or either of them. So you are mistaken in your assertion that we have no right to drill through the coal.

Very truly yours,

THE MANUFACTURERS LIGHT & HEAT COMPANY,

*Joseph H. Fowler*

Office Manager,  
Land Department

HHP-0

09/22/2023

CC to Department of Mines  
CC to Mr. C. J. McManhan

E-1  
THE MANUFACTURERS LIGHT AND HEAT COMPANY

800 UNION TRUST BUILDING

PITTSBURGH, PENNSYLVANIA

January 9th, 1939.

IN RE - Well 1-3576  
Proctor District  
Wetzel County, WVa.

Department of Mines,  
Oil and Gas Section,  
Charleston, W. Va.

Gentlemen:

Attention:  
Marie E. Griffith, Secretary.

This will acknowledge receipt of your letter of  
January 4th concerning record of the above numbered well on  
the Ralph Montgomery farm - your file Wet-201. You are asking  
for a log of this well to complete your 1938 files.

This well has not been completed - last Saturday  
it was drilling at a depth of 1600 feet.

As soon as it has been completed we will be glad to  
send you a log.

Very truly yours,

THE MANUFACTURERS LIGHT & HEAT COMPANY,

*Harry H. Fowler*  
Land Department  
Office Manager.

HHF-0

*Sub*

09/22/2023

8  
July 30, 1943

The Manufacturers Light & Heat Company  
800 Union Trust Building  
Pittsburgh, Pennsylvania

Gentlemen:

Permit WET-201-D to drill deeper Well No. 1-3576  
on the Ralph Montgomery Farm, Proctor District, Wetzel County,  
is enclosed.

Very truly yours,


Secretary  
OIL AND GAS DIVISION

MG/jh  
enc-2

CC: Inspector A. A. Hurley

09/22/2023

E-9

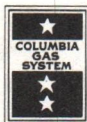

# THE MANUFACTURERS LIGHT AND HEAT COMPANY

800 UNION TRUST BUILDING

PITTSBURGH 19 • PENNSYLVANIA

August 20, 1953

RE \* Lease 18538, Well 1-3576  
Proctor District  
Wetzel County, West Virginia

Department of Mines  
Oil and Gas Section  
Charleston, West Virginia

ATTENTION: Mr. C. N. Hall, Administrative Assistant

Gentlemen:

We are enclosing 'Notice of Intention to Plug and Abandon Well' in triplicate, of the above mentioned gas well on the Ralph Montgomery tract, the location being shown on the accompanying tracing marked Y-13-883, on which we desire permission to partial plug only.

We regret to inform you that due to a misunderstanding between our field office and this office, this permission was never submitted to your office and the work was completed without permission from your department. We realize the importance of making application for plugging or drilling any well with your department but in this case it has turned out to be a serious error, beyond our control.


We hope that your department will grant us this application 'approved', as we will endeavor to keep all pluggings or wells in line with your regulations, as we have done in the past.

Yours very truly,

THE MANUFACTURERS LIGHT AND HEAT COMPANY

BY:

Paul F. Ward  
Assistant Land Agent

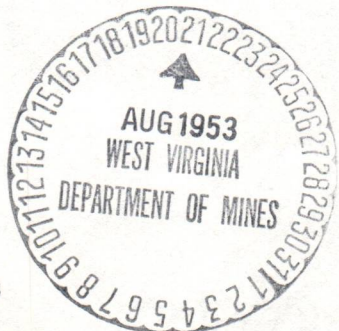

lgs

Enclosures

P. S. We are also enclosing Plugging Record in duplicate for your file.

09/22/2023

THE MANUFACTURERS LIGHT AND HEAT COMPANY  
800 UNION TRUST BUILDING  
PITTSBURGH 19 • PENNSYLVANIA

August 20, 1953

Mr. \* Lease 18538, Well I-3576  
Proctor District  
Wetzel County, West Virginia

Department of Mines  
Oil and Gas Section  
Charleston, West Virginia

ATTENTION: Mr. W. H. Hall, Administrative Assistant

We are enclosing Notice of Intention to Plug and Abandon Well in duplicate, of the above mentioned gas well on the Raleigh Montgomery tract, the location being shown on the accompanying tracing marked Y-13-603, on which we desire permission to partial plug only.


We regret to inform you that due to a misunderstanding between our field office and this office, this permission was never submitted to your office and the work was completed without permission from your department. We realize the importance of making application for plugging or drilling any well with your department but in this case it has turned out to be a serious error, beyond our control.

We hope that your department will grant us this application approved, as we will endeavor to keep all plugging or wells in line with your regulations, as we have done in the past.

Yours very truly,

THE MANUFACTURERS LIGHT AND HEAT COMPANY

BY: [Signature]  
Paul A. Ward  
Assistant Land Agent

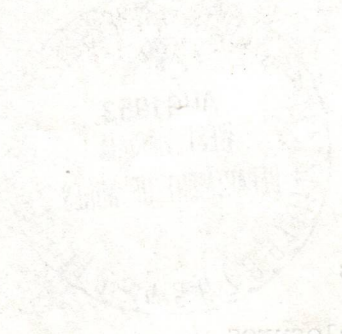

Enclosures

We are also enclosing plugging record in duplicate for your file.

2023/09/22



E-10

September 2, 1953

Mr. Paul F. Ward, Assistant Land Agent  
The Manufacturers Light & Heat Company  
800 Union Trust Building  
Pittsburgh 30, Pennsylvania

Dear Mr. Ward:

We wish to advise that the permit number issued for the abandonment (partial) of Well No. 3576 on the Ralph Montgomery Farm, Proctor District, Wetzel County, should be changed from WET-994 to WET-388-P.

The above well was drilled without permit and, apparently, partially plugged without permit, according to your letter of August 20th. It is necessary, however, that we receive a complete well record. The one filed is actually, not a well record but the details of partially plugging the hole.

Please send us two copies of the well record by return mail, if possible.

Very truly yours,

Administrative Assistant  
OIL AND GAS DIVISION

MG:g  
encl

09/22/2023



THE MANUFACTURERS LIGHT AND HEAT COMPANY  
800 UNION TRUST BUILDING • PITTSBURGH 19 • PENNSYLVANIA

September 14, 1953

RE \* Lease 18538, Well 1-3576  
Proctor District  
Wetzel County, West Virginia

State of West Virginia  
Department of Mines  
Charleston, West Virginia

ATTENTION: Mr. C. N. Hall, Administrative Assistant

Gentlemen:

Complying with request contained in your letter of September 2, 1953, we are enclosing two copies of well record on the above numbered well on the Ralph Montgomery tract.

We have changed the permit number for this well from WET-994 to WET-388-P as per your request.


Yours very truly,

THE MANUFACTURERS LIGHT AND HEAT COMPANY

Ben S. Cooper  
Land Agent

lgs

Enclosures (2)

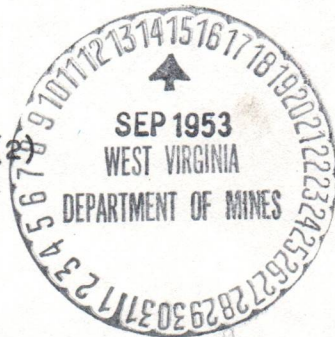

09/22/2023

THE MANUFACTURERS LIGHT AND HEAT COMPANY  
100 UNION TRUST BUILDING  
PITTSBURGH 10, PENNSYLVANIA

September 14, 1953

RE: \* Lease 18538, Well 1-3576  
Proctor District  
Wetzel County, West Virginia

State of West Virginia  
Department of Mines  
Charleston, West Virginia

ATTENTION: Mr. C. H. Hall, Administrative Assistant

Compliments:


Complying with request contained in your letter of September 8, 1953, we are enclosing two copies of well record on the above numbered well on the Ralph Montgomery tract.

We have changed the permit number for this well from WMT-994 to WMT-388-P as per your request.

Yours very truly,

THE MANUFACTURERS LIGHT AND HEAT COMPANY

Ben S. Cooper  
Land Agent

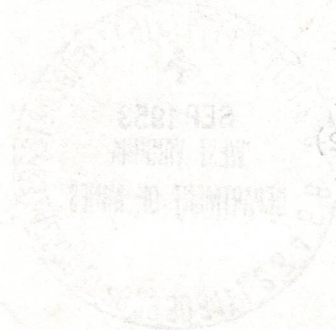

Enclosures (2)

E-12

September 15, 1953

The Manufacturers Light & Heat Company  
800 Union Trust Building  
Pittsburgh 19, Pennsylvania

Att: Mr. Ben S. Cooper, Land Agent

Gentlemen:

We are in receipt of your letter of September 14th and a complete well record of your location No. 3576 on the Ralph Montgomery Farm, Proctor District, Wetzel County, West Virginia, which has finally clarified the records in our office. The well record filed with your completed partial plugging application, indicated that drilling was completed April 30, 1953 and Mr. Ward's letter of August 20th enclosed with these papers indicated that drilling and plugging had been done without permit. For this reason, incorrect permit numbers were assigned to this work.

The completed well record just filed with your letter indicated that drilling was completed in January 1939 and, it is now apparent that only the partial plugging was done without permit. Our records show that the original drilling was done by permit WET-201 so that it will be necessary to assign permit WET-201-P to the partial plugging.

All wells drilled since June 1, 1929 should have a permit number from this office in your files and it will save considerable confusion and changing of records, if when plugging a well that was drilled since 1929, you show this information on your plugging application, and, as stated in one of our previous letters, a map of location filed at the time of drilling need not be duplicated when application to abandon the well, is filed.

The correct permit number for partially plugging the Ralph Montgomery Well 3576 is WET-201-P.


Thank you for your cooperation.

Very truly yours,

Administrative Assistant  
OIL AND GAS DIVISION

MG:g

09/22/2023

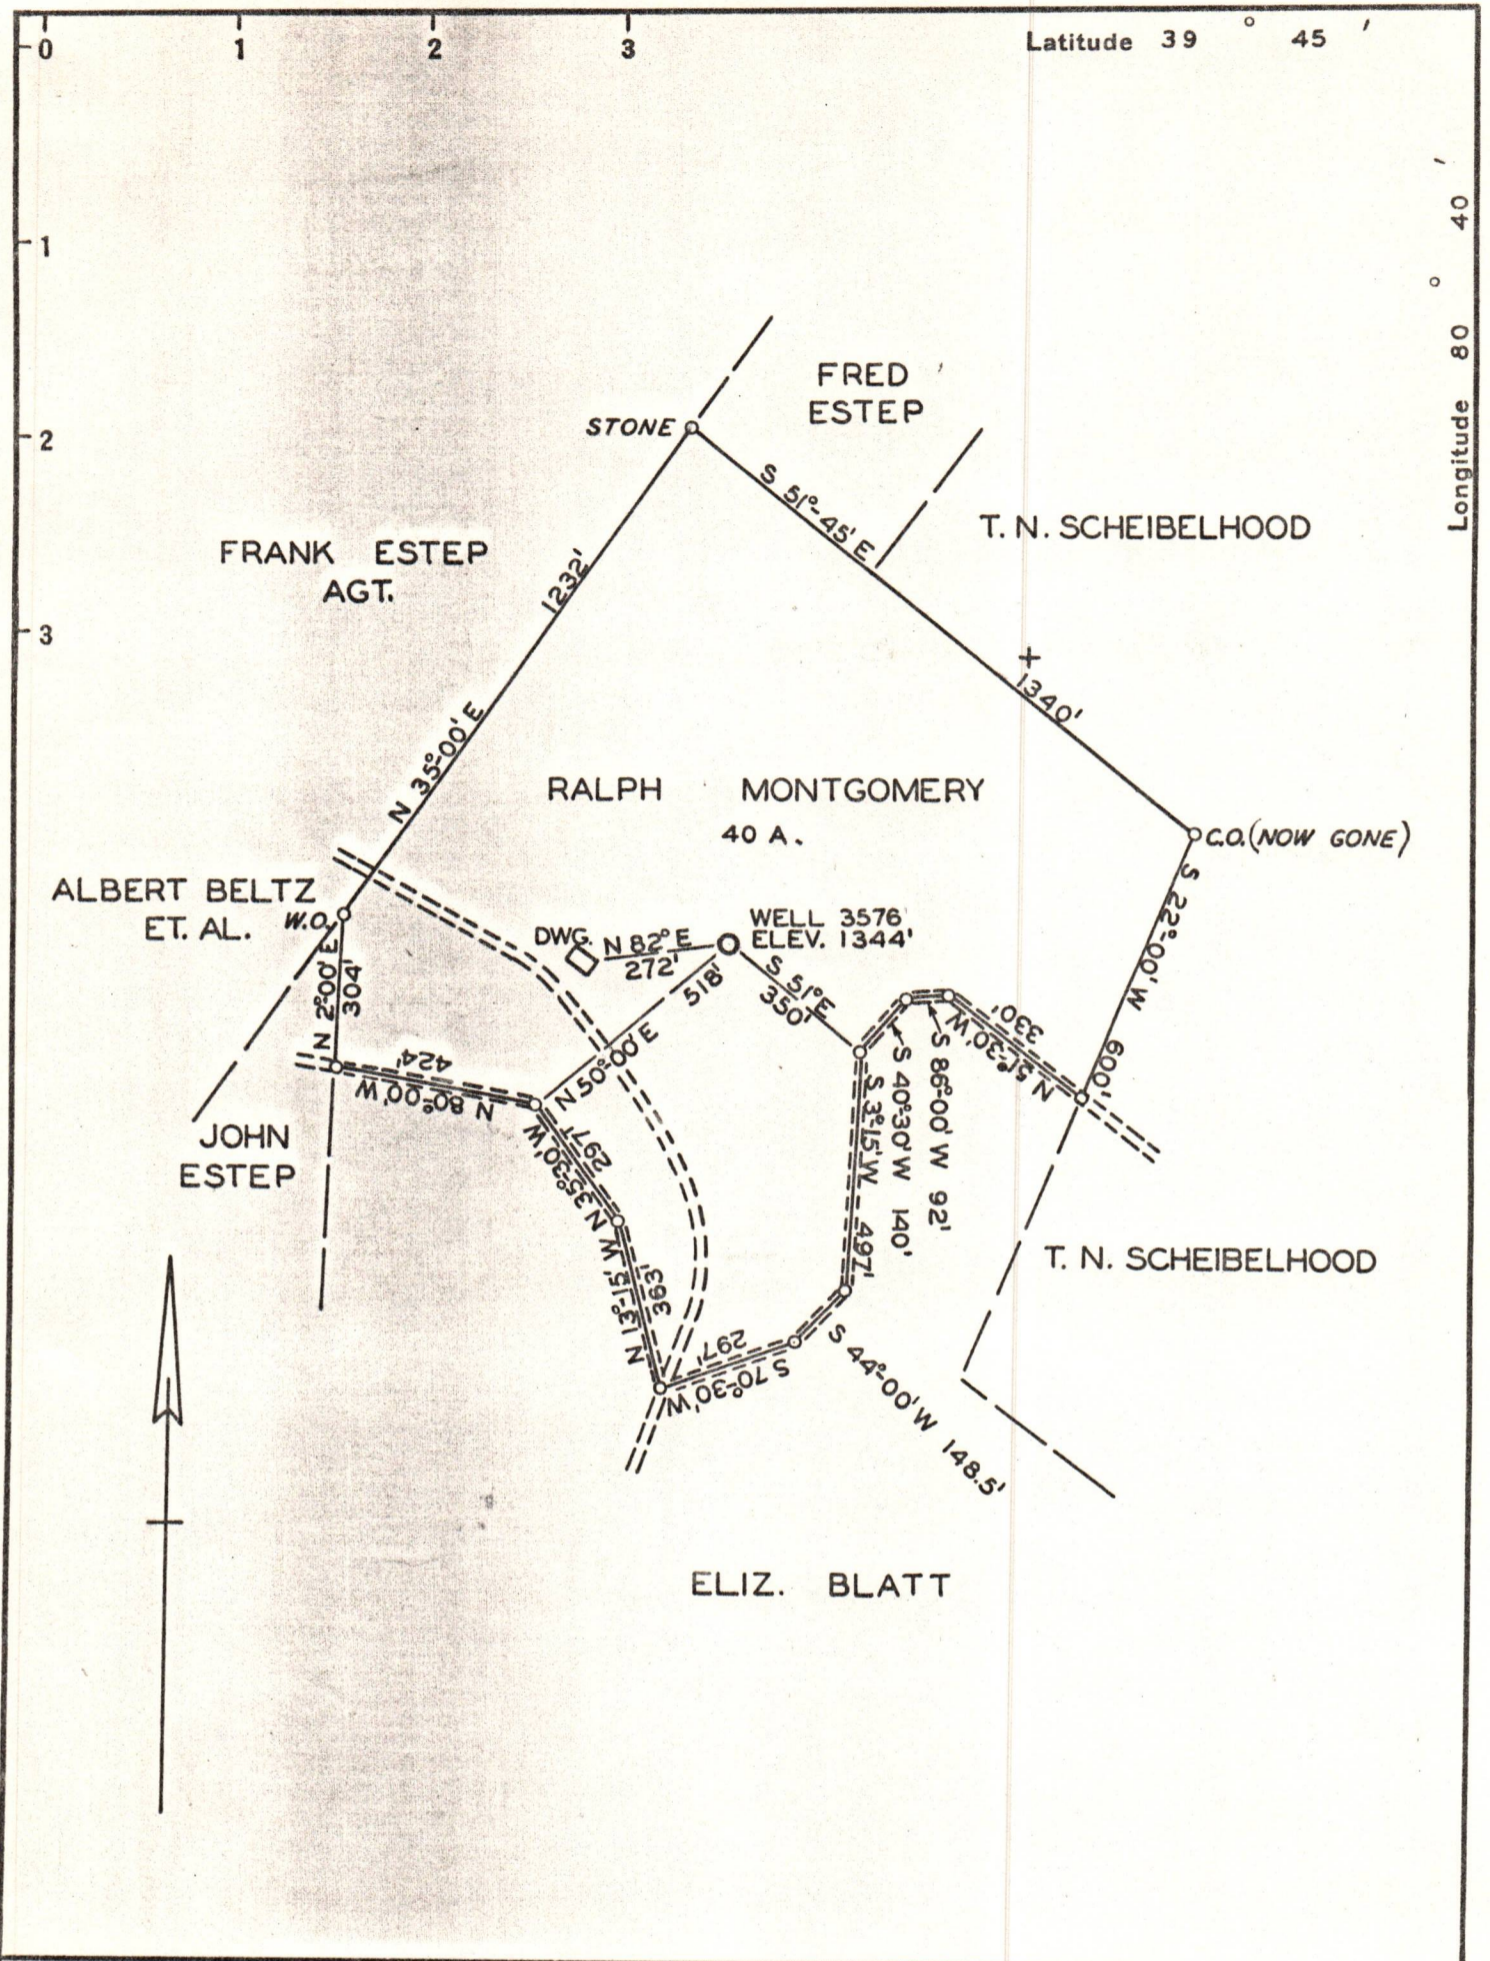

Company THE MANUFACTURERS LIGHT & HEAT CO.  
 Address 800 UNION TRUST BLDG., PITTSBURGH, PA.  
 Farm RALPH MONTGOMERY  
 Tract 1 Acres 40 Lease No. 18538  
 Well (Farm) No. 1 Serial No. 3576  
 Elevation (Spirit Level) 1344'  
 Quadrangle LITTLETON N.W. 1/4  
 County WETZEL District PROCTOR  
 Engineer *As Russell*  
 Engineer's Registration No. \_\_\_\_\_  
 File No. \_\_\_\_\_ Drawing No. Y-8-79  
 Date SEPT. 27, 1938 Scale 1" = 400'

STATE OF WEST VIRGINIA  
 DEPARTMENT OF MINES  
 OIL AND GAS DIVISION  
 CHARLESTON

**WELL LOCATION MAP**  
 FILE NO. Wet-201 09/22/2023

† Denotes location of well on United States Topographic Maps, scale 1 to 62,500, latitude and longitude lines being represented by border lines as shown.

— Denotes one inch spaces on border line of original tracing.

NOTICE OF PROPOSED LOCATION OF OIL AND GAS WELL

(REQUIRED BY SECTION 2, CHAPTER 86, ACTS 1929)

WEST VIRGINIA DEPARTMENT OF MINES

OIL AND GAS SECTION

To THE DEPARTMENT OF MINES, Charleston, W. Va.

The Roosevelt Coal & Coke Co.,

COAL OPERATOR OR COAL OWNER

Wilmerding, Penn'a.

ADDRESS

COAL OPERATOR OR COAL OWNER

ADDRESS

OWNER OF MINERAL RIGHTS

ADDRESS

THE MANUFACTURERS LIGHT & HEAT COMPANY

NAME OF WELL OPERATOR

800 Union Trust Bldg., Pittsburgh, Pa.

COMPLETE ADDRESS

October 3rd, 1938

PROPOSED LOCATION

Proctor District

Wetzel County

Well No. 1 - 3576 39° 45' 80' 40' 40aw

Ralph Montgomery Farm

GENTLEMEN:

The undersigned well operator is entitled to drill upon the above named farm or tract of land for oil and gas, having fee title thereto, (or as the case may be) under grant or lease dated

October 7th, 1937

Montgomery

made by Ralph Montgomery & Angeline, to

The Manufacturers Light & Heat Company

and recorded on the 26th day

of October, 1937, in the office of the County Clerk for said County in

Book O&G 32-A, page 186

The enclosed plat was prepared by a competent engineer and shows the proposed location of a well to be drilled for oil and gas by the undersigned well operator on the farm and in the Magisterial District and County above named, determined by survey and courses and distances from two permanent points, or land marks.

The undersigned well operator is informed and believes there are no coal operators operating beds of coal beneath said farm or tract of land on which said well is located, or within 500 feet of the boundaries of the same, who have mapped their workings and filed their maps as required by law, excepting the coal operators or coal owners (if any) above named as addressees.

The above named coal operators or coal owners (if any) are notified that any objections they may desire to make to such proposed location, or which they are required to make by Section 3 of said Act, if the drilling of a well at said proposed location will cause a dangerous condition in or about their respective coal mines, must be received by, or filed with the Department of Mines within ten\* days from the receipt of a copy of this notice and accompanying plat by said Department. Said coal operators are further notified that forms for use in making such objections will be furnished to them by the Department of Mines promptly on request and that all such objections must set forth as definitely as is reasonably possible the ground or grounds on which such objections are based and indicate the direction and distance the proposed location should be moved to overcome same.

(The next paragraph is to be completed only in Department's copy.)

Copies of this notice and the enclosed plat were mailed by registered mail, or delivered to the above named coal operators or coal owners at their above shown respective address this day before, or on the same day with the mailing or delivery of this copy to the Department of Mines at Charleston, West Virginia.

Very truly yours, THE MANUFACTURERS LIGHT & HEAT CO.,

J. H. Fowler Land Dept. WELL OPERATOR Office Mgr.

800 Union Trust Building

STREET

Pittsburgh

CITY OR TOWN

Pennsylvania

STATE

09/22/2023



Address of Well Operator }

\*Section 3. If no such objections be filed, or be found by the department of mines, within said period of ten days from the receipt of said notice and plat by the department of mines, to said proposed location, the department shall forthwith issue to the well operator a drilling permit reciting the filing of such plat, that no objections have been made by the coal operators to the location, or found thereto by the department, and that the same is approved and the well operator authorized to proceed to drill at said location.

NOTICE OF PROPOSED LOCATION OF OIL AND GAS WELL  
WEST VIRGINIA DEPARTMENT OF MINES  
OIL AND GAS SECTION

To The Department of Mines,  
Charleston, W. Va.

The Roosevelt Coal & Coke Co.,  
COAL OPERATOR OR COAL OWNER

Wilmington, Penn'a.  
ADDRESS

COAL OPERATOR OR COAL OWNER

ADDRESS

OWNER OF MINERAL RIGHTS

ADDRESS

THE MANUFACTURERS LIGHT & HEAT COMPANY  
NAME OF WELL OPERATOR

800 Union Trust Bldg., Pittsburgh, Pa.  
COMPLETE ADDRESS

PROPOSED LOCATION

District

Proctor

County

Weston

Well No. 1 - 3576 R.O. 201  
34° 42' N  
40° 42' W

Farm

Ralph Montgomery

GENTLEMEN:

The undersigned well operator is entitled to drill upon the above named farm or tract of land for oil and gas having fee title thereto, (or as the case may be) under grant or lease dated October 7th, 1937 made by Ralph Montgomery & Argeline Montgomery to The Manufacturers Light & Heat Company and recorded on the 20th day of October, 1937 in the office of the County Clerk for said County in Book O&G 32-A page 186

The enclosed plat was prepared by a competent engineer and shows the proposed location of a well to be drilled for oil and gas by the undersigned well operator on the farm and in the Magisterial District and County above named, determined by survey and courses and distances from two permanent points or land marks. The undersigned well operator is informed and believes there are no coal operators operating beds of coal beneath said farm or tract of land on which said well is located, or within 500 feet of the boundary of the same, who have mapped their workings and filed their maps as required by law, excepting the coal operators or coal owners (if any) above named as addressees. The above named coal operators or coal owners (if any) are notified that any objections they may desire to make to such proposed location, or which they are required to make by Section 3 of said Act, if a copy of this notice and accompanying plat by said Department of Mines within ten days from the receipt of this notice and accompanying plat by said Department. Said coal operators are further notified that forms for use in making such objections will be furnished to them by the Department of Mines promptly on request and that all such objections must set forth as definitely as is reasonably possible the ground or grounds on which such objections are based and indicate the direction and distance the proposed location should be moved to overcome same.

(The next paragraph is to be completed only in Department's copy.) Copies of this notice and the enclosed plat were mailed by registered mail, or delivered to the above named coal operators or coal owners at their above shown respective addresses this day before, or on the same day with the mailing or delivery of this copy to the Department of Mines at Charleston, West Virginia.

Very truly yours, THE MANUFACTURERS LIGHT & HEAT CO.,

Land Dept., WELL OPERATOR Office Mgr.  
800 Union Trust Building  
Pittsburgh  
Pennsylvania

Address of Well Operator



09/22/1937

\*Section 3, Act of March 1, 1929. If no such objections be filed, or be found by the department of mines, within said period of ten days from the receipt of said notice and plat by the department of mines, to said proposed location, the department shall forthwith issue to the well operator a drilling permit vesting the right of such plat that no objections have been made by the coal operators to the location, or found thereto by the department, and that the same is approved and the well operator authorized to proceed to drill at said location.

STATE OF WEST VIRGINIA  
DEPARTMENT OF MINES  
OIL AND GAS DIVISION

NOTICE OF PROPOSED LOCATION OF OIL AND GAS WELL

To THE DEPARTMENT OF MINES,  
Charleston, W. Va.

*Notice*

The Roosevelt Coal Company

THE MANUFACTURERS LIGHT & HEAT COMPANY

COAL OPERATOR OR COAL OWNER

NAME OF WELL OPERATOR

904 Diamond Bank Bldg., Pittsburgh, Pa.

800 Union Trust Bldg., Pittsburgh, Pa.

ADDRESS

COMPLETE ADDRESS

July 19th, 1943

COAL OPERATOR OR COAL OWNER

PROPOSED LOCATION

Proctor District

ADDRESS

Wetzel County

OWNER OF MINERAL RIGHTS

Well No. 1 - 3576

*Dilldufer*

ADDRESS

Ralph Montgomery Farm

GENTLEMEN :

deeper

The undersigned well operator is entitled to drill/upon the above named farm or tract of land for oil and gas, having fee title thereto, (or as the case may be) under grant or lease dated October 7th, 1937, made by Ralph and Angeline Montgomery, to The Manufacturers Light & Heat Company, and recorded on the 26th day of October, 1937, in the office of the County Clerk for said County in Book O&G 32-A, page 186.

The enclosed plat was prepared by a competent engineer and shows the proposed location of a well to be drilled for oil and gas by the undersigned well operator on the farm and in the Magisterial District and County above named, determined by survey and courses and distances from two permanent points, or land marks.

The undersigned well operator is informed and believes there are no coal operators operating beds of coal beneath said farm or tract of land on which said well is located, or within 500 feet of the boundaries of the same, who have mapped their workings and filed their maps as required by law, excepting the coal operators or coal owners (if any) above named as addressees.

The above named coal operators or coal owners (if any) are notified that any objections they may desire to make to such proposed location, or which they are required to make by Section 3 of said Code, if the drilling of a well at said proposed location will cause a dangerous condition in or about their respective coal mines, must be received by, or filed with the Department of Mines within ten\* days from the receipt of a copy of this notice and accompanying plat by said Department. Said coal operators are further notified that forms for use in making such objections will be furnished to them by the Department of Mines promptly on request and that all such objections must set forth as definitely as is reasonably possible the ground or grounds on which such objections are based and indicate the direction and distance the proposed location should be moved to overcome same.

(The next paragraph is to be completed only in Department's copy.)

Copies of this notice and the enclosed plat were mailed by registered mail, or delivered to the above named coal operators or coal owners at their above shown respective address this day before, or on the same day with the mailing or delivery of this copy to the Department of Mines at Charleston, West Virginia.

Very truly yours,

THE MANUFACTURERS LIGHT & HEAT COMPANY,

*Jamy H. Fowler*  
Land Dept. WELL OPERATOR Office Manager

800 Union Trust Building

STREET


Pittsburgh

CITY OR TOWN

Pennsylvania

STATE

09/22/2023

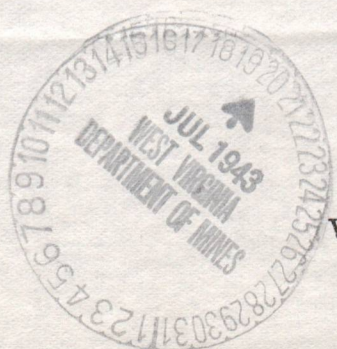

Address of Well Operator }

\*Section 3 . . . . If no such objections be filed or be found by the department of mines, within said period of ten days from the receipt of said notice and plat by the department of mines, to said proposed location, the department shall forthwith issue to the well operator a drilling permit reciting the filing of such plat, that no objections have been made by the coal operators to the location, or found thereto by the department, and that the same is approved and the well operator authorized to proceed to drill at said location.

*201-D*



STATE OF WEST VIRGINIA  
DEPARTMENT OF MINES  
OIL AND GAS DIVISION

NOTICE OF PROPOSED LOCATION OF OIL AND GAS WELL

To THE DEPARTMENT OF MINES  
Charleston, W. Va.

THE MANUFACTURERS LIGHT & HEAT COMPANY  
NAME OF WELL OPERATOR  
800 Union Trust Bldg., Pittsburgh, Pa.  
COMPLETE ADDRESS

The Roosevelt Coal Company  
COAL OPERATOR OR COAL OWNER  
904 Diamond Bank Bldg., Pittsburgh, Pa.  
ADDRESS

July 1937  
PROPOSED LOCATION

COAL OPERATOR OR COAL OWNER  
ADDRESS

Proctor  
District  
Wetzel  
County

OWNER OF MINERAL RIGHTS  
ADDRESS

Well No. 1 - 3576  
Ralph Montgomery  
Farm

GENTLEMEN:  
The undersigned well operator is entitled to drill upon the above named farm or tract of land for oil and gas having fee title thereto, (or as the case may be) under grant or lease dated \_\_\_\_\_, to \_\_\_\_\_, made by Ralph and Angelina Montgomery, to \_\_\_\_\_, The Manufacturers Light & Heat Company, and recorded on the \_\_\_\_\_ day of \_\_\_\_\_, 1937, in the office of the County Clerk for said County in Book \_\_\_\_\_ page \_\_\_\_\_ of \_\_\_\_\_, 1937.

The plat that was prepared by a competent engineer and shows the proposed location of a well to be drilled for oil and gas by the undersigned well operator on the farm and in the Mineral District and County above named, determined by survey and courses and distances from two permanent points or land marks.

The undersigned well operator is informed and believes there are no coal operators operating beds of coal beneath said farm or tract of land on which said well is located, or within 500 feet of the boundary of the same, who have mapped their workings and filed their maps as required by law, excepting the coal operators or coal owners (if any) above named as addressees.

The above named coal operators or coal owners (if any) are notified that any objections they may desire to make to each proposed location or which they are required to make by Section 3 of said Code if the drilling of a well at said proposed location will cause a hazardous condition in or about their respective coal mines must be received by or filed with the Department of Mines within ten days from the receipt of a copy of this notice and accompanying plat by said Department. Said coal operators are further notified that forms for use in making such objections will be furnished to them by the Department of Mines promptly on request and that all such objections must set forth as definitely as is reasonably possible the ground or grounds on which such objections are based and indicate the direction and distance the proposed location should be moved to overcome same.

(The next paragraph is to be completed only in Department's copy.)  
Copies of this notice and the enclosed plat were mailed by registered mail, or delivered to the above named coal operators or coal owners at their above shown respective addresses \_\_\_\_\_ day \_\_\_\_\_, before \_\_\_\_\_ day \_\_\_\_\_, 1937, in the office of the Department of Mines at Charleston, West Virginia.

Very truly yours,  
THE MANUFACTURERS LIGHT & HEAT COMPANY,  
Land Dept.,  
Office Manager

800 Union Trust Building  
Pittsburgh  
Pennsylvania

Address of Well Operator

09/22/2023

Section 3 of the Code. If no such objections be filed or be found by the department of mines within said period of ten days from the receipt of said notice and plat on the department of mines, to said proposed location, the department will forthwith issue to the well operator a drilling permit, retaining the filing of such plat, that no objections have been made by the coal operators to the location of said well, and that the same is approved and the well operator authorized to proceed to drill at said location.

Permit Number WEST-501

DR. T. M. STAHLMAN,  
PRESIDENT

WILLIAM G. FLETCHER,  
VICE-PRESIDENT


J. AUDLEY BLACK,  
SECRETARY-TREASURER

EY

# ROOSEVELT COAL & COKE CO.

INCORPORATED UNDER THE LAWS OF WEST VIRGINIA

HOME OFFICE  
ROOM 1111 WESTINGHOUSE BUILDING  
PITTSBURGH, PA.

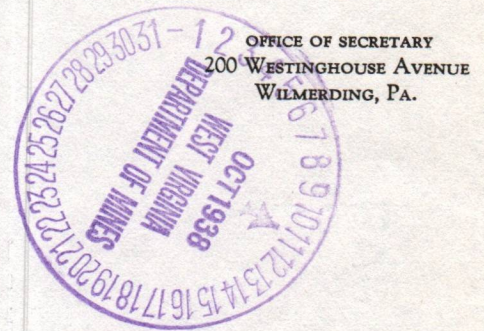

October 8, 1938.

Mr. N. P. Rhinehart,  
Department of Mines,  
Charleston, W. Va.

Dear Sir:

Your letter of October 5th, notifying the Roosevelt Coal and Coke Company who owns the coal in the section of Proctor District, Wetzel County, for the proposed Well No. 1-3576 by the Manufacturers Light and Heat Company of Pittsburgh, Penna., has been received; also the location plat and notice from the Manufacturers Light and Heat Company.

I have received a number of notices about the drilling of oil and gas wells on our property in the past and I have concluded it is time to get something definite on this subject. Every time a well is drilled it damages our coal and we are not being compensated for it. Our deeds run back to 1905 or farther and they do not grant any person or company the right to take possession of a certain amount of our coal without compensation. Until this matter is settled, we object to the drilling of this well.

If this business of drilling gas and oil wells continues, our coal will be of no value for each well interferes with mining and each well takes a certain amount of our coal, or at least until the well is plugged and abandoned.

Please forward me your latest data relating to this subject.

I think we are entitled to a copy of the log of each well drilled in order that we may have definite knowledge of the strata. I therefore offer this as a second objection to granting the privilege to drill.

Yours truly,

Roosevelt Coal and Coke Company.

(Copy sent to Manufacturers Light and Heat Company)

09/22/2023

# ROOSEVELT COAL & COKE CO.

INCORPORATED UNDER THE LAWS OF WEST VIRGINIA

OFFICE OF SECRETARY  
100 WESTBROOK AVENUE  
WHEELING, W. VA.

HOME OFFICE  
ROOM III WESTBROOK BUILDING  
PITTSBURGH, PA.



October 3, 1938

Mr. W. E. Lindbergh,  
Department of Mines,  
Charleston, W. Va.

Dear Sir:

Your letter of October 25th, notifying the Roosevelt Coal and Coke Company who owns the coal in the section of Precinct District, West Virginia, for the proposed well No. 1-2570 by the Manufacturers Light and Heat Company of Pittsburgh, Pennsylvania, has been received; also the location plat and notice from the Manufacturers Light and Heat Company.

I have received a number of notices about the drilling of oil and gas wells on our property in the past and I have concluded it is time to get something definite on this subject. Every time a well is drilled on our coal and we are not being compensated for it. Our deeds run back to 1905 or earlier and they do not grant any person or company the right to take possession of a certain amount of our coal without compensation. Until this matter is settled, we object to the drilling of this well.

If this business of drilling gas and oil wells continues, our coal will be of no value for such well interests with mining and each well takes a certain amount of our coal, or at least until the well is plugged and abandoned.

Please forward me your latest data relating to this subject.

I think we are entitled to a copy of the log of each well drilled in order that we may have definite knowledge of the strata. I therefore offer this as a second objection to granting the privilege to drill.

Yours truly,

Roosevelt Coal and Coke Company


(Copy sent to Manufacturers Light and Heat Company)

E-5  
THE MANUFACTURERS LIGHT AND HEAT COMPANY

800 UNION TRUST BUILDING

PITTSBURGH, PENNSYLVANIA

October 17th, 1938.

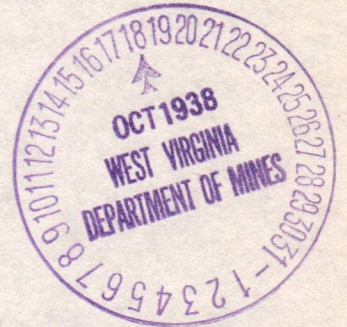

IN RE - Well No. 1-3576  
Proctor District  
Wetzel County, WVa.

RALPH MONTGOMERY FARM

Mr. N. P. Rhinehart, Chief,  
Department of Mines,  
Oil and Gas Section,  
Charleston, West Virginia.

Dear Sir:

I am enclosing a copy of a letter I have written to Dr. Stahlman, President of the Roosevelt Coal & Coke Company, and you will note our company has the right to drill through the coal.

I understand from our man in New Martinsville that this coal can be bought at the present time for \$5.00 per acre, and even less.

We would be pleased to have you grant us permission to drill the above numbered gas well, as we requested.

Very truly yours,

THE MANUFACTURERS LIGHT & HEAT COMPANY,

*Harry H. Fowler*

Land Department  
Office Manager.

HHF-0

CC to Mr. C. J. McMahan, Production Supt.


09/22/2023

THE MANUFACTURERS LIGHT AND HEAT COMPANY

PITTSBURGH, PENNSYLVANIA

800 First Street

October 17th, 1938

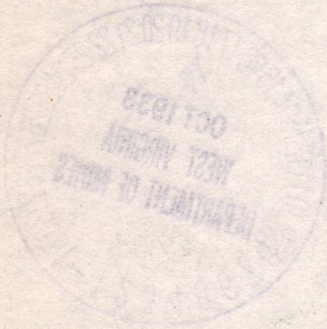

IN RE - Well No. 1-5246  
Prospect District  
Mason County, W. Va.

WALTER MONTGOMERY KAHN

Mr. W. E. Rhinaker, Chief,  
Department of Mines,  
Oil and Gas Section,  
Charleston, West Virginia.

Dear Sir:

I am enclosing a copy of a letter I have written  
to Dr. Stahman, President of the Roosevelt Coal & Coke  
Company, and you will note our company has the right to

drill through the coal.

I understand from our man in New Martinsville

that this coal can be bought at the present time for \$2.00

per acre, and even less.

We would be pleased to have you grant us permission

to drill the above numbered gas well, as we requested.

Very truly yours,

THE MANUFACTURERS LIGHT & HEAT COMPANY,

*Walter Montgomery Kahn*

Chief Engineer  
Office Manager

WPM-O

5-6



October 17th, 1938.

IN RE - Lease No. 18538 (Well 1-3576)  
Proctor District  
Wetzel County, WVa.

Dr. T. M. Stahlman, President,  
Roosevelt Coal & Coke Company,  
Room 1111, Westinghouse Bldg.,  
Pittsburgh, Penn'a.

Dear Sir:

I am in receipt of a copy of your letter to Mr. Rhinehart, Chief of the Department of Mines, Charleston, West Virginia, dated October 8th, in which you object to our company drilling the above numbered gas well on the Montgomery farm, covered by our lease No. 18538. I note you say your deed runs back to 1905 or further, and your company does not grant any person or company the right to take possession of your coal without compensation.

I am also in receipt of a copy of a letter from the Bureau of Mines to you, dated October 11th, in which the Department says they have no jurisdiction over a matter of this kind.

In reference to the coal deed which is dated February 10th, 1904, recorded in the Office of the Clerk of the County Court of Wetzel County in Coal Deed Book 86, at page 375, the reservation is for the right at all times to operate through coal for oil or gas, or either of them. So you are mistaken in your assertion that we have no right to drill through the coal.

Very truly yours,

THE MANUFACTURERS LIGHT & HEAT COMPANY,

*Harry H. Fowler*

Land Department  
Office Manager.

HHF-O

CC to Department of Mines  
CC to Mr. C. J. McMahan



October 17th, 1938.

IN RE - Lease No. 18758 (Well I-3576)  
Proctor District  
Weston County, W.Va.

Dr. T. M. Stainback, President,  
Roosevelt Coal & Coke Company,  
Room 1111, Westinghouse Bldg.,  
Pittsburgh, Penn'a.

Dear Sir:

I am in receipt of a copy of your letter to  
Mr. Rhinhardt, Chief of the Department of Mines, Charleston,  
West Virginia, dated October 8th, in which you object to our  
company drilling the above numbered gas well on the Mont-  
gomery farm, covered by our lease No. 18758. I note you say  
your deed runs back to 1905 or further, and your company does  
not grant any person or company the right to take possession  
of your coal without compensation.

I am also in receipt of a copy of a letter from the  
Bureau of Mines to you, dated October 11th, in which the Depart-  
ment says they have no jurisdiction over a matter of this kind.

In reference to the coal deed which is dated February 10th,  
1901, recorded in the Office of the Clerk of the County Court of  
Weston County in Coal Book 86, at page 375, the reservation is  
for the right of all times to operate through coal for oil or gas,  
or either of them. So you are mistaken in your assertion that we  
have no right to drill through the coal.

Very truly yours,

THE MANUFACTURERS LIGHT & HEAT COMPANY

Land Department  
Office Manager

HEP-0

CC to Department of Mines  
CC to Mr. C. J. Korman