

WVDEP Reclamation Plan Site Overview / Detail

Victory A 3617 (API 47-103-00266-00-00)

- BMP's and erosion control devices to be utilized per WVDEP guidelines and Columbia's WW Environmental Construction Standards
- Existing drainage, culverts, and road ditches to be maintained.
- Minor grading and surface material to be applied as needed.

Legend

- Victory A - 03617
- Victory A 3617 Access Route
- Victory A 3617 LOD




04/24/2026

GLEN EASTON

GLEN EASTON

CAMERON


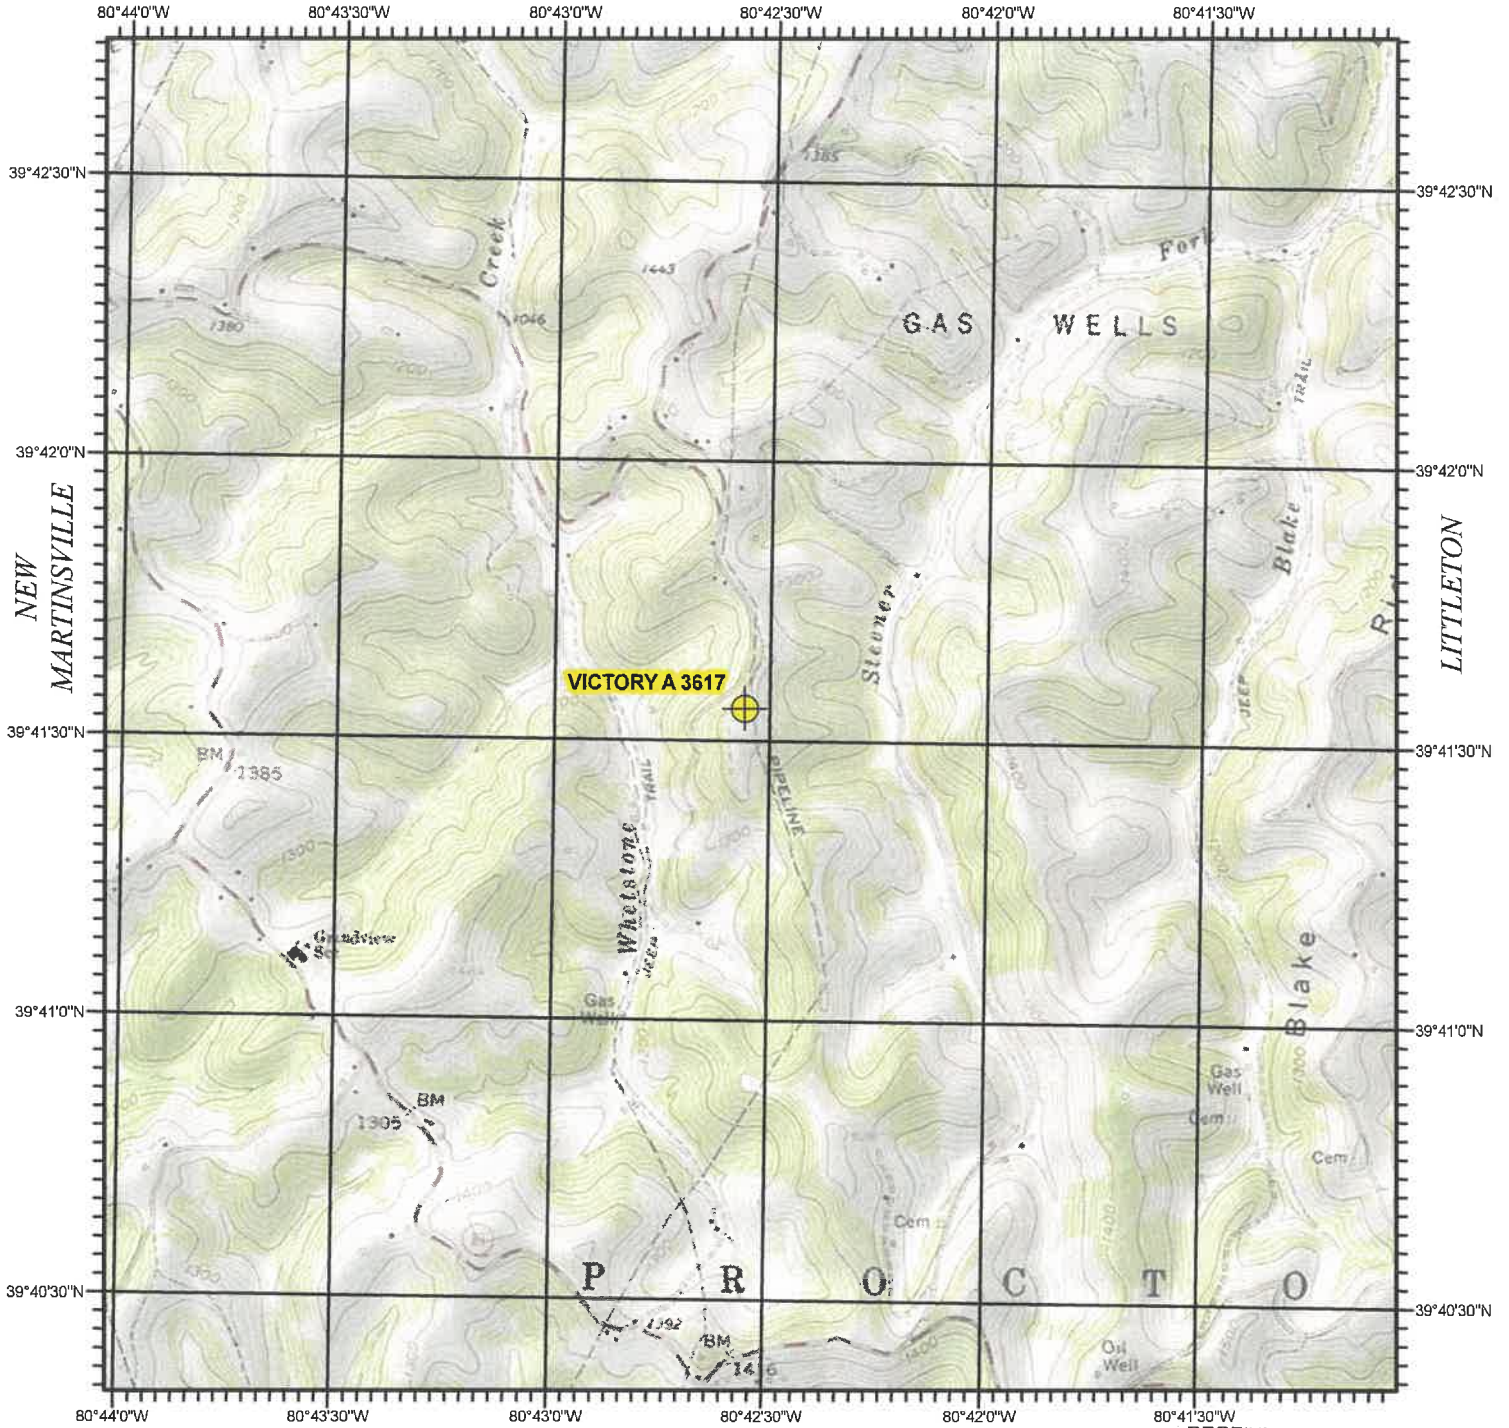


PORTERS FALLS

PINE GROVE

RECEIVED
Office of Oil and Gas **BIG RUN**

VICTORY A 3617
WETZEL COUNTY, WV

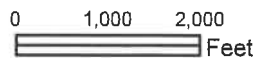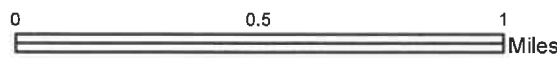

MAR 09 2026
WV Department of
Environmental Protection



USGS TOPOGRAPHIC QUADRANGLE
WILEYVILLE, WV - 1976

SCALE 1:24,000

04/24/2026

North American 1983 Datum (NAD83)

WW-7
8-30-06



West Virginia Department of Environmental Protection
Office of Oil and Gas
WELL LOCATION FORM: GPS

API: 47-103-00266-00-00 WELL NO.: Victory A 3617

FARM NAME: ESTEP, WILLIAM

RESPONSIBLE PARTY NAME: Columbia Gas Transmission, LLC

COUNTY: Wetzel DISTRICT: Proctor

QUADRANGLE: Wileyville, WV

SURFACE OWNER: Lois J. Estep

ROYALTY OWNER: Lois J. Estep, David L. Bauer, Daniel E. Bauer

UTM GPS NORTHING: 4,393,685.103

UTM GPS EASTING: 524,925.135 GPS ELEVATION: 1,447'

The Responsible Party named above has chosen to submit GPS coordinates in lieu of preparing a new well location plat for a plugging permit or assigned API number on the above well. The Office of Oil and Gas will not accept GPS coordinates that do not meet the following requirements:

1. Datum: NAD 1983, Zone: 17 North, Coordinate Units: meters, Altitude: height above mean sea level (MSL) – meters.

2. Accuracy to Datum – 3.05 meters

3. Data Collection Method:
Survey grade GPS : Post Processed Differential

Real-Time Differential

Mapping Grade GPS : Post Processed Differential

Real-Time Differential

4. Letter size copy of the topography map showing the well location.

I the undersigned, hereby certify this data is correct to the best of my knowledge and belief and shows all the information required by law and the regulations issued and prescribed by the Office of Oil and Gas.

Paul Nelson
Signature

Storage Engineer
Title

2/17/2026
Date

04/24/2026

RECEIVED
Office of Oil and Gas
MAR 09 2026
WV Department of
Environmental Protection