



STATE OF WEST VIRGINIA
DEPARTMENT OF MINES
OIL AND GAS DIVISION

NOTICE OF PROPOSED LOCATION OF OIL AND GAS WELL

To THE DEPARTMENT OF MINES,
Charleston, W. Va.

Imperial Oil & Gas Products Co.
COAL OPERATOR OR COAL OWNER

Louis F. Silhol et al
NAME OF WELL OPERATOR

704 Second Ave. Pittsburgh, Pa.
ADDRESS

316 Akron Ave., Pittsburgh (16) Pa
COMPLETE ADDRESS

COAL OPERATOR OR COAL OWNER

July 11, 1949

PROPOSED LOCATION

ADDRESS

Grant

District

Virgil Willey and Lillian, his wife
OWNER OF MINERAL RIGHTS

Wetzel

County

Pine Grove, Wetzel County, W. Va.
ADDRESS

Well No. 2

39° 35'
80° 35'

Virgil and Lillian Willey Farm

GENTLEMEN:

The undersigned well operator is entitled to drill upon the above named farm or tract of land for oil and gas, having fee title thereto, (or as the case may be) under grant or lease dated October 8, 1895, made by Mikel Barr et al, to Philadelphia Company, and recorded on the 5th day of February, 1896, in the office of the County Clerk for said County in Book 47, page 558.

The enclosed plat was prepared by a competent engineer and shows the proposed location of a well to be drilled for oil and gas by the undersigned well operator on the farm and in the Magisterial District and County above named, determined by survey and courses and distances from two permanent points, or land marks.

The undersigned well operator is informed and believes there are no coal operators operating beds of coal beneath said farm or tract of land on which said well is located, or within 500 feet of the boundaries of the same, who have mapped their workings and filed their maps as required by law, excepting the coal operators or coal owners (if any) above named as addressees.

The above named coal operators or coal owners (if any) are notified that any objections they may desire to make to such proposed location, or which they are required to make by Section 3 of said Code, if the drilling of a well at said proposed location will cause a dangerous condition in or about their respective coal mines, must be received by, or filed with the Department of Mines within ten* days from the receipt of a copy of this notice and accompanying plat by said Department. Said coal operators are further notified that forms for use in making such objections will be furnished to them by the Department of Mines promptly on request and that all such objections must set forth as definitely as is reasonably possible the ground or grounds on which such objections are based and indicate the direction and distance the proposed location should be moved to overcome same.

(The next paragraph is to be completed only in Department's copy.)

Copies of this notice and the enclosed plat were mailed by registered mail, or delivered to the above named coal operators or coal owners at their above shown respective address _____ day _____ before, or on the same day with the mailing or delivery of this copy to the Department of Mines at Charleston, West Virginia.

Very truly yours,

Louis F. Silhol
WELL OPERATOR

316 Akron Ave.


STREET

Pittsburgh, 16, Pa.

CITY OR TOWN

10/06/2023

STATE

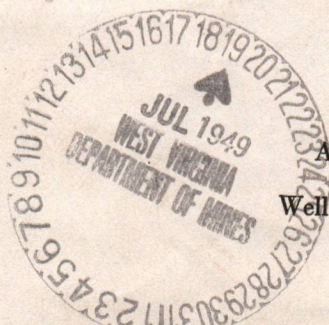

Address of Well Operator }

*Section 3 If no such objections be filed or be found by the department of mines, within said period of ten days from the receipt of said notice and plat by the department of mines, to said proposed location, the department shall forthwith issue to the well operator a drilling permit reciting the filing of such plat, that no objections have been made by the coal operators to the location, or found thereto by the department, and that the same is approved and the well operator authorized to proceed to drill at said location.



STATE OF WEST VIRGINIA
DEPARTMENT OF MINES
OIL AND GAS DIVISION

NOTICE OF PROPOSED LOCATION OF OIL AND GAS WELL

To the Department of Mines
Charleston, W. Va.

James S. Smith et al.

Proposed Location

NAME OF WELL OPERATOR

COAL OPERATOR OR COAL OWNER

COMPLETE ADDRESS

ADDRESS

PROPOSED LOCATION

COAL OPERATOR OR COAL OWNER

NAME

ADDRESS

TOWNSHIP

OWNER OF MINERAL RIGHTS

Well No. 1

Proposed Location

ADDRESS

DEPARTMENT OF MINES

The undersigned well operator is entitled to drill upon the above named farm or tract of land for oil and gas having for this district, but as the case may be under grant or lease dated

and recorded on the...
in the name of the...
page 57

The enclosed plat was prepared by a competent engineer and shows the proposed location of a well to be drilled for oil and gas by the undersigned well operator on the farm and in the Mineral District and County above named determined by survey and courses and distances from two permanent points on land made.

The undersigned well operator is situated and labors there and in coal operations operating both of coal bearing land tract or tract of land on which said well is located, or within 500 feet of the bounds of the same, who have mapped their workings and had their maps as required by law, excepting the coal operators or coal owners (if any) above named as follows:

The above named coal operators or coal owners (if any) are notified that any objection to the drilling of a well at such proposed location, or within the limits specified by Section 3 of the Act relating to coal mines, must be received by or filed with the Department of Mines within ten days after the filing of a copy of this notice and accompanying plat by said Department. Said coal operators or coal owners are notified that failure to file such objections will be deemed in favor of the Department of Mines inasmuch as it is reasonably possible the proposed location, or the location and distance the proposed location, or the location on which such objections are based and indicated, the location and distance the proposed location, or the location on which such objections are based and indicated, should be moved to overcome same.

The next paragraph is to be completed only in Department's copy.
Copies of this notice and the enclosed plat were mailed by registered mail, or delivered to the above named coal operators or coal owners of their names shown respective addresses on the same day with the mailing of this notice to the Department of Mines in Charleston, West Virginia.

Very truly yours,

WELL OPERATOR

Address

Well Operator

10/06/2023

It is the policy of the Department of Mines to issue a notice of proposed location of a well to be drilled for oil and gas by the undersigned well operator on the farm and in the Mineral District and County above named determined by survey and courses and distances from two permanent points on land made.

DEPARTMENT OF MINES



STATE OF WEST VIRGINIA
DEPARTMENT OF MINES
OIL AND GAS DIVISION

NOTICE OF PROPOSED LOCATION OF OIL AND GAS WELL

To THE DEPARTMENT OF MINES,
Charleston, W. Va.

Imperial Oil & Gas Products Co.
COAL OPERATOR OR COAL OWNER

Louis F. Silhol, et al.
NAME OF WELL OPERATOR

704 2nd Avenue, Pittsburgh, Pa.
ADDRESS

316 Akron Ave., Pittsburgh 16, Pa.
COMPLETE ADDRESS

COAL OPERATOR OR COAL OWNER

July 25, 19 49
PROPOSED LOCATION

ADDRESS

Grant District

Virgil and Lillian Willey
OWNER OF MINERAL RIGHTS

Wetzel County

Pine Grove, Wetzel Co., W. Va.
ADDRESS

Well No. 2 390 35'
320 35'

Virgil and Lillian Willey Farm

GENTLEMEN:

The undersigned well operator is entitled to drill upon the above named farm or tract of land for oil and gas, having fee title thereto, (or as the case may be) under grant or lease dated October 8, 1895, made by Michael Barr et al, to Philadelphia Company, and recorded on the 5th day of February, 1896, in the office of the County Clerk for said County in Book 47, page 558.

The enclosed plat was prepared by a competent engineer and shows the proposed location of a well to be drilled for oil and gas by the undersigned well operator on the farm and in the Magisterial District and County above named, determined by survey and courses and distances from two permanent points, or land marks.

The undersigned well operator is informed and believes there are no coal operators operating beds of coal beneath said farm or tract of land on which said well is located, or within 500 feet of the boundaries of the same, who have mapped their workings and filed their maps as required by law, excepting the coal operators or coal owners (if any) above named as addressees.

The above named coal operators or coal owners (if any) are notified that any objections they may desire to make to such proposed location, or which they are required to make by Section 3 of said Code, if the drilling of a well at said proposed location will cause a dangerous condition in or about their respective coal mines, must be received by, or filed with the Department of Mines within ten* days from the receipt of a copy of this notice and accompanying plat by said Department. Said coal operators are further notified that forms for use in making such objections will be furnished to them by the Department of Mines promptly on request and that all such objections must set forth as definitely as is reasonably possible the ground or grounds on which such objections are based and indicate the direction and distance the proposed location should be moved to overcome same.

(The next paragraph is to be completed only in Department's copy.)


Copies of this notice and the enclosed plat were mailed by registered mail, ~~or delivered~~ to the above named coal operators or coal owners at their above shown respective address ~~----- day ----- before~~ on the same day with the mailing or delivery of this copy to the Department of Mines at Charleston, West Virginia.

Very truly yours,
Louis F. Silhol, et al.
Louis F. Silhol, et al
WELL OPERATOR

316 Akron Avenue
STREET

Pittsburgh 16, Pennsylvania
CITY OR TOWN

STATE

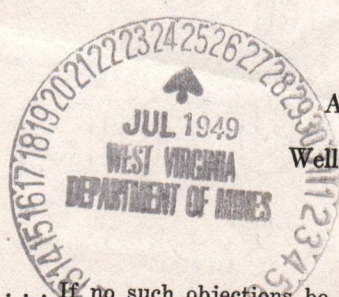

Address of Well Operator }

*Section 3 If no such objections be filed or be found by the department of mines, within said period of ten days from the receipt of said notice and plat by the department of mines, to said proposed location, the department shall forthwith issue to the well operator a drilling permit reciting the filing of such plat, that no objections have been made by the coal operators to the location, or found thereto by the department, and that the same is approved and the well operator authorized to proceed to drill at said location.

10/06/2023

A-10

July 19, 1949

Imperial Oil & Gas Products Company
704 Second Avenue
Pittsburgh, Pennsylvania

Gentlemen:

We are in receipt of notice of proposed location No.2 on the Virgil and Lillian Willey Farm, Grant District, Wetzel County by Louis F. Silhol et al, 316 Akron Avenue, Pittsburgh, Pennsylvania. A copy of the notice and map of location should have been sent you by the well operator.

If the location of the well will interfere with mining now in progress or projected on your mining maps, please file objections with the Department of Mines on or before July 29, 1949.

Very truly yours,

Administrative Assistant
OIL AND GAS DIVISION

CNH:K

10/06/2023

A-11
BALDRIGE & SILHOL
ATTORNEYS AT LAW
996 UNION TRUST BUILDING
PITTSBURGH 19, PA.

ROBERT W. BALDRIGE
LOUIS F. SILHOL

July 25, 1949

Department of Mines
Oil & Gas Division
Charleston, West Virginia


Gentlemen:

Enclosed please find application to drill a well to be known as the V. Willey #2 located in Grant District, Wetzel County, West Virginia. There is also attached a sketch showing the proposed location.

Very truly yours,
Louis F. Silhol

LFS:NM

Enc.

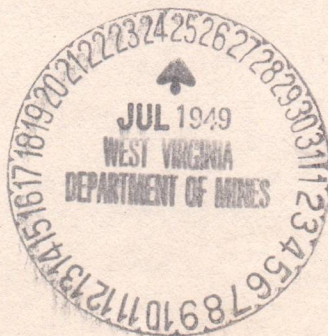

A-12

July 26, 1949

Louis F. Silhol et al
316 Akron Avenue
Pittsburgh 16, Pa.

Gentlemen:

We are in receipt of application of revised location No. 2 on the Virgil and Lillian Willey Tract, Grant District, Wetzel County (Michael Barr et al) but the white print accompanying the application has well No. 3 circled in red, which indicates that you have revised the location for No. 3 instead of No. 2. However, in comparing the two tracings we are unable to find any difference in the courses and distances of the first location and revised location.

Please advise us as soon as possible.

Very truly yours,

Administrative Assistant
OIL AND GAS DIVISION

MG:g

10/06/2023

B-1



STATE OF WEST VIRGINIA
DEPARTMENT OF MINES
OIL AND GAS DIVISION

Rutledge

WELL RECORD

Permit No. WET - 356

Oil or Gas Well Gas
(KIND)

Company Louis F. Silhol et al
Address 316 Akron Avenue, Pittsburgh 16, Pa.
Farm Virgil & Lillian Willey Acres _____
Location (waters) Fishing Creek
Well No. 2 Elev. 904
District Grant County Wetzel
The surface of tract is owned in fee by Virgil & Lillian Willey Address Pine Grove, W.Va.
Mineral rights are owned by Imperial Oil & Gas Products Co. Address Pittsburgh, Pa.
Drilling commenced Aug. 29, 1949
Drilling completed Sept. 3, 1949
Date Shot _____ From _____ To _____
With _____
Open Flow 7/10ths Water in Mapletown Coal 3/8 Inch
23/10ths Water in Pgh. Coal 1 Inch
Volume _____ Cu. Ft.
Rock Pressure _____ lbs. _____ hrs.
Oil _____ bbls., 1st 24 hrs.
Fresh water _____ feet _____ feet
Salt water _____ feet _____ feet

Casing and Tubing	Used in Drilling	Left in Well	Packers
Size			
16			Kind of Packer <u>Anchor</u>
13			
10			Size of <u>2" x 6 5/8"</u>
8 1/4	<u>173'</u>	<u>173'</u>	
6 1/2	<u>407'</u>	<u>407'</u>	Depth set _____
5 3/16			
3			Perf. top <u>Pgh. Coal</u>
<u>2 Tubing</u>	<u>636'</u>	<u>636'</u>	Perf. bottom _____
Liners Used			Perf. top _____
			Perf. bottom _____


CASING CEMENTED _____ SIZE _____ No. Ft. _____ Date _____

COAL WAS ENCOUNTERED AT 492 FEET to -INCHES-
494 FEET INCHES 605 FEET to -INCHES-
615 FEET INCHES FEET INCHES

Formation	Color	Hard or Soft	Top	Bottom	Oil, Gas or Water	Depth Found	Remarks
Clay			0	20			
Rock			20	25			
Slate			25	45			
Red Rock			45	60			
Lime & Slate			60	100			
Lime			100	118			
Sand			118	125	Water @ 120		
Slate			125	142			
Lime & Slate			142	175			
Gritty Lime			175	182			
Lime & Slate			182	230	Show Gas @ 213		
Sand			230	245	Water 300 gal. per hr. @ 240'		
Lime & Slate			245	268			
Lime		hard	268	296			
Red Rock			296	303			
Slate			303	314			
Red Rock			314	321			
Slate & Lime			321	380			
Lime			380	484			
Slate			484	492			
Coal (Mapleton)			492	494	Show gas @ 492		
Slate & Lime			494	567			
Sand			567	597			
Slate			597	605			
Coal (Pittsburgh)			605	615			
Lime			615	628			
Slate			628	636			

TOTAL DEPTH

636

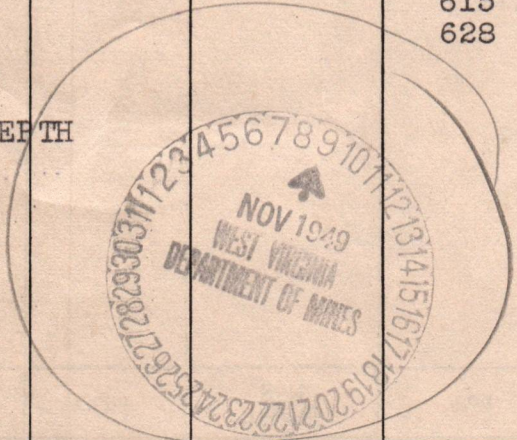

10/06/2023



STATE OF WEST VIRGINIA
DEPARTMENT OF MINES
OIL AND GAS DIVISION

WELL RECORD

Permit No. WET - 356

Oil or Gas Well Gas
(KIND)

Company Louis F. Silhol et al
Address 316 Akron Avenue, Pittsburgh 16, Pa.
Farm Virgil & Lillian Willey Acres
Location (waters) Fishing Creek
Well No. 3 Elev. 904
District Grant County Wetzel
The surface of tract is owned in fee by Virgil & Lillian Willey
Address Pine Grove, W. Va.
Mineral rights are owned by Imperial Oil & Gas Products Co.
Address Pittsburgh, Pa.

Casing and Tubing	Used in Drilling	Left in Well	Packers
Size			
16			Kind of Packer <u>Anchor</u>
18			
10			Size of <u>2" x 6 5/8</u>
8 1/4	173'	173'	Depth set
6 1/2	407'	407'	
5 3/16			
3			Perf. top <u>Pgh. Coal</u>
2 Tubing	636'	636'	Perf. bottom
Liners Used			Perf. top
			Perf. bottom

Drilling commenced Aug. 29, 1949
Drilling completed Sept. 3, 1949
Date Shot From To

With 3/8
Open Flow 7 /10ths Water in Mapletown Coal 3/8 Inch
23/10ths Water in Pgh. Coal 1" Inch
Volume Cu. Ft.

Rock Pressure lbs. hrs.
Oil bbls., 1st 24 hrs.
Fresh water feet feet
Salt water feet feet

CASING CEMENTED SIZE No. Ft. Date

COAL WAS ENCOUNTERED AT 492 FEET to INCHES
494 FEET INCHES 605 FEET to INCHES
615 FEET INCHES FEET INCHES

Formation	Color	Hard or Soft	Top	Bottom	Oil, Gas or Water	Depth Found	Remarks
Clay			0	20			
Rock			20	25			
Slate			25	45			
Red Rock			45	60			
Lime & Slate			60	100			
Lime			100	118			
Sand			118	125	Water @ 120		
Slate			125	142			
Lime & Slate			142	175			
Gritty Lime			175	182			
Lime & Slate			182	230	Show gas @ 213		
Sand			230	245	Water 300 gal. per hr. @ 240'		
Lime & Slate			245	268			
Lime		hard	268	296			
Red Rock			296	303			
Slate			303	314			
Red Rock			314	321			
Slate & Lime			321	380			
Lime			380	484			
Slate			484	492			
Coal (Mapleton)			492	494	Show gas @ 492		
Slate & Lime			494	567			
Sand			567	597			
Slate			597	605			
Coal (Pittsburgh)			605	615			
Lime			615	628			
Slate			628	636			
TOTAL DEPTH				636			

Note this well is on Willey farm



INSPECTOR'S WELL REPORT

Permit No. _____ Oil or Gas Well (KIND) _____

Company Address Farm Well No. District _____ County _____ Drilling commenced _____ Drilling completed _____ Total depth _____ Date shot _____ Depth of shot _____ Initial open flow _____ /10ths Water in _____ Inch Open flow after tubing _____ /10ths Merc. in _____ Inch Volume _____ Cu. Ft. Rock pressure _____ lbs. _____ hrs. Oil _____ bbls., 1st 24 hrs. Fresh water _____ feet _____ feet Salt water _____ feet _____ feet	CASING AND TUBING	USED IN DRILLING	LEFT IN WELL	PACKERS
	Size			Kind of Packer _____ Size of _____ Depth set _____ Perf. top _____ Perf. bottom _____ Perf. top _____ Perf. bottom _____
	16			
	13			
	10			
	8 1/4			
	6 5/8			
	5 3/16			
	3			
	2			
	Liners Used			

CASING CEMENTED _____ SIZE _____ No. FT. _____ Date _____


COAL WAS ENCOUNTERED AT _____ FEET _____ INCHES

_____ FEET _____ INCHES _____ FEET _____ INCHES

_____ FEET _____ INCHES _____ FEET _____ INCHES

Drillers' Names _____

Remarks: _____

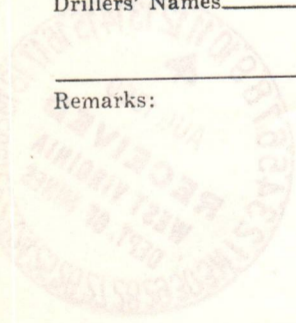

DATE _____ DISTRICT WELL INSPECTOR _____

10/06/2023

B-4

STATE OF WEST VIRGINIA
DEPARTMENT OF MINES
OIL AND GAS DIVISION

INSPECTOR'S PLUGGING REPORT


Permit No. Net-356-X Well No. 3

COMPANY Hester M & Kungie Co ADDRESS Pittsburgh, Pa.

FARM Michael Barr DISTRICT Summit COUNTY Wayne

Filling Material Used _____

Liner			Location	Amount	Packer	Location	
PLUGS USED AND DEPTH PLACED			BRIDGES		CASING AND TUBING		
CEMENT-THICKNESS	WOOD-SIZE	LEAD	CONSTRUCTION-LOCATION		RECOVERED	SIZE	LOST
<i>Note: See Report Aug-7, to days report.</i>							
<i>Plugging of this well complete, except proper marker.</i>							

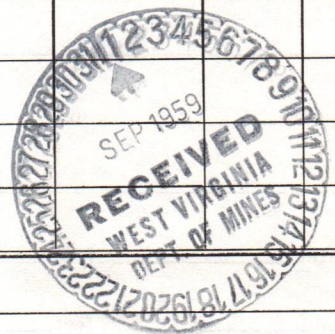

Drillers' Names No one at well
Contractor, Ramo Drilling Co

Remarks: *Partial marker has been installed, but not satisfactory, I talked to an employee of said Drilling Co, stated he would install proper marker. Machine, still at well.*

Aug-28, 59 I hereby certify I visited the above well on this date.
DATE

C. H. Ruffolo
DISTRICT WELL INSPECTOR
10/06/2023

STATE OF WEST VIRGINIA
DEPARTMENT OF MINES
OIL AND GAS DIVISION

INSPECTOR'S WELL REPORT

Permit No. _____

Oil or Gas Well _____
(KIND)

	CASING AND TUBING	USED IN DRILLING	LEFT IN WELL	PACKERS
Company _____				
Address _____	Size			
Farm _____	16			Kind of Packer _____
Well No. _____	13			
District _____ County _____	10			Size of _____
Drilling commenced _____	8 1/4			
Drilling completed _____ Total depth _____	6 5/8			Depth set _____
Date shot _____ Depth of shot _____	5 3/16			
Initial open flow _____ /10ths Water in _____ Inch	3			Perf. top _____
Open flow after tubing _____ /10ths Merc. in _____ Inch	2			Perf. bottom _____
Volume _____ Cu. Ft.	Liners Used _____			Perf. top _____
Rock pressure _____ lbs. _____ hrs.				Perf. bottom _____

CASING CEMENTED _____ SIZE _____ No. FT. _____ Date _____

COAL WAS ENCOUNTERED AT _____ FEET _____ INCHES

_____ FEET _____ INCHES _____ FEET _____ INCHES

_____ FEET _____ INCHES _____ FEET _____ INCHES

Drillers' Names _____

Remarks: _____

DATE

DISTRICT WELL INSPECTOR

10/06/2023

B-5

STATE OF WEST VIRGINIA
DEPARTMENT OF MINES
OIL AND GAS DIVISION

INSPECTOR'S PLUGGING REPORT

Permit No. Wet-356-P Well No. 3

COMPANY Foster Mc Kenzie Co ADDRESS Pittsburgh, Pa.


FARM Michael Barr DISTRICT Grant COUNTY Wayne

Filling Material Used _____

PLUGS USED AND DEPTH PLACED			BRIDGES	CASING AND TUBING		
CEMENT-THICKNESS	WOOD-SIZE	LEAD	CONSTRUCTION-LOCATION	RECOVERED	SIZE	LOST
<p>Note: see Report Aug-28, to days report.</p> <p>Plugging of this well complete.</p>						

Drillers' Names Contractor Barr Drilling Co

Remarks: Kindly Inspection

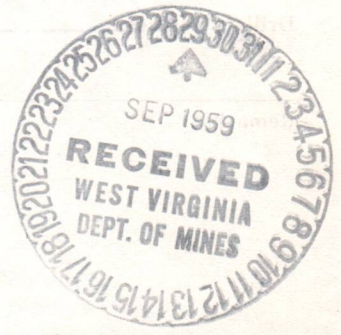

Sept-23, 59 I hereby certify I visited the above well on this date.
DATE

[Signature]
DISTRICT WELL INSPECTOR

10/06/2023

STATE OF WEST VIRGINIA
DEPARTMENT OF MINES
OIL AND GAS DIVISION

INSPECTOR'S WELL REPORT

Permit No. _____

Oil or Gas Well _____
(KIND)

	CASING AND TUBING	USED IN DRILLING	LEFT IN WELL	PACKERS
Company _____				
Address _____	Size			
Farm _____	16			Kind of Packer _____
Well No. _____	13			
District _____ County _____	10			Size of _____
Drilling commenced _____	8 1/4			
Drilling completed _____ Total depth _____	6 5/8			Depth set _____
Date shot _____ Depth of shot _____	5 3/16			
Initial open flow _____ /10ths Water in _____ Inch	3			Perf. top _____
Open flow after tubing _____ /10ths Merc. in _____ Inch	2			Perf. bottom _____
Volume _____ Cu. Ft.	Liners Used			Perf. top _____
Rock pressure _____ lbs. _____ hrs.				Perf. bottom _____

	CASING CEMENTED	SIZE	No. FT.	Date
Oil _____ bbls., 1st 24 hrs.				
Fresh water _____ feet _____ feet				
Salt water _____ feet _____ feet				

Drillers' Names _____

Remarks: _____

DATE _____

DISTRICT WELL INSPECTOR

10/06/2023

PROPOSED MANNER OF PLUGGING AND FILLING WELL

(REQUIRED BY RULES AND REGULATIONS)

WEST VIRGINIA DEPARTMENT OF MINES

OIL AND GAS DIVISION

WORK ORDER

Well to be plugged and filled as follows:

Neat cement		
Red clay from bottom	636' - 472'	585' - 5' crushed stone
Neat cement	580' - 524'	
<i>Red clay</i>	472' - 462'	
Neat cement	524' - 472'	20' above completion
Crushed stone	462' - 457'	5' crushed stone at 472'
Red clay	472' - 457'	10'
Cement	10'	0'

Erect Marker as described in Rule 18, 1931 Regulations.

To the Department of Mines
Coal Owner or Operator,
Lease or Property Owner.

Gentlemen:

This "work order" is submitted for your approval and concurrence and unless notified of your disapproval or non-concurrence, the undersigned will proceed with the plugging and filling of said well in the above described manner on the date stated in the notice of intention to plug and abandon the said well on opposite side of this sheet.

Very truly yours,

FOSTER-McKENZIE COMPANY

E. R. Rydahl

Well Operator.

No objections have been filed by the coal owner or coal operator, or any available adjacent lease or property owners or interposed by the Department of Mines to the manner herein described for the plugging and filling of the well above mentioned. Therefore, the same is hereby approved 10/06/2023

2nd day of JUNE, 1959

DEPARTMENT OF MINES
Oil and Gas Division

By: *M. E. Guppitt*

NOTE: This "work order" shall be filed in triplicate, one copy for the files of the Department of Mines; one to be approved or corrected and returned to the well operator as his authority for plugging said well; and one for the well inspector.



STATE OF WEST VIRGINIA
DEPARTMENT OF MINES
OIL AND GAS DIVISION

NOTICE OF INTENTION TO PLUG AND ABANDON WELL

(REQUIRED BY SECTION 9, ARTICLE 4, CHAPTER 22 OF THE CODE)

To THE DEPARTMENT OF MINES,
Charleston, W. Va.

R. J. Hartman, Agent

Coal Operator or Coal Owner -
5921 Walnut Street
Pittsburgh 32, Pa.
Address

Foster-McKenzie Company

Name of Well Operator
3829 Willow Avenue
P. O. Box 10396,
Pittsburgh 34, Pa.
Complete Address

May 22, 19 59

Coal Operator or Coal Owner -

WELL TO BE ABANDONED

Grant District

Wetzel County

Virgil & Lillian Willey

Lease or Property Owner

Well No. Three (3)

Pine Grove, W. Va.

Address

Michael Barr Farm

Inspector to be notified MR. O. E. BUTCHER, Hundred, West Virginia - Pres. 5-4561

24 HOURS IN ADVANCE OF PLUGGING DATE

Gentlemen:—

The undersigned well operator is about to abandon the above described well and will commence

the work of plugging and abandoning said well on the date inspector is notified (which date shall not be less than five days after the day on which this notice so mailed is received, or in due course should be received by the Department of Mines).


This notice is given you in order that your respective representatives may be present at the plugging and filling of said well. You are further notified that whether you are represented or not represented the undersigned will proceed on that date, or shortly thereafter, to plug and fill said well in the manner required by Section 10, Article 4, Chapter 22 of the Code and given in detail on the reverse side of this notice, in "Work Order."

This notice is being mailed by registered mail to each of you at the above addresses on the above date.

Very truly yours,

FOSTER-MC KENZIE COMPANY

E. A. Rydell
Well Operator.

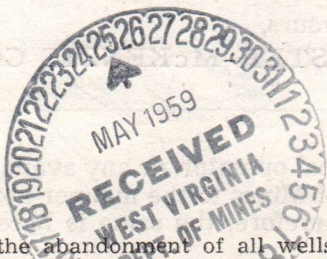

10/06/2023

NOTE: Upon the abandonment of all wells drilled prior to June 1, 1929, a plat prepared by a registered engineer, showing the district and county in which the tract of land is located, the name and acreage of same, the names of the owners and adjacent tracts, and the location of the about to be abandoned well, determined by survey, and the courses and distances of such well from two permanent points or landmarks on said tract, shall be submitted with this notice.

NOTE: In case plugging is not commenced within four months from the above date, this permit shall expire and be of no further force or effect.

(over)

WET-356-P PERMIT NUMBER

Wet-356-P

STATE OF WEST VIRGINIA
DEPARTMENT OF MINES
OIL AND GAS DIVISION

AFFIDAVIT OF PLUGGING AND FILLING WELL

AFFIDAVIT SHOULD BE MADE IN TRIPLICATE, ONE COPY MAILED TO THE DEPARTMENT, ONE COPY TO BE RETAINED BY THE WELL OPERATOR AND THE THIRD COPY (AND EXTRA COPIES IF REQUIRED) SHOULD BE MAILED TO EACH COAL OPERATOR AT THEIR RESPECTIVE ADDRESSES.

R. J. Martman, Agent
COAL OPERATOR OR OWNER
5921 Walnut Ave.
Pittsburgh 32, Pa.
ADDRESS

Foster-McKenzie Co.
NAME OF WELL OPERATOR
P. O. Box 10396
Pittsburgh 34, Pa.
COMPLETE ADDRESS

COAL OPERATOR OR OWNER
ADDRESS
Virgil & Lillian Willey
LEASE OR PROPERTY OWNER
Pine Grove, W. Va.
ADDRESS

Sept. 4 19 59
WELL AND LOCATION
Grant District
Wetzel County
Well No. Three (3)
Michael Barr Farm

STATE INSPECTOR SUPERVISING PLUGGING O. C. Butcher

AFFIDAVIT

STATE OF WEST VIRGINIA,
County of Wetzel } SS:


Wayne Rawe and Harry Huggins
being first duly sworn according to law depose and say that they are experienced in the work of plugging and filling oil and gas wells and were employed by Foster-McKenzie Co., well operator, and participated in the work of plugging and filling the above well, that said work was commenced on the 15th day of August, 19 59, and that the well was plugged and filled in the following manner:

SAND OR ZONE RECORD FORMATION	FILLING MATERIAL	PLUGS USED SIZE & KIND	CASING	
			CSG PULLED	CSG LEFT IN
<u>Pitts. Coal</u>	<u>Cement 636' - 585'</u> <u>Stone 585' - 580'</u> <u>Clay 580' - 524'</u>		<u>2" tubing</u>	<u>None</u>
<u>Mapletown Coal</u>	<u>Cement 524' - 472'</u> <u>Stone 472' - 467'</u> <u>Clay 467' - 407', pulled 407' of 6-5/8"</u> <u>Clay 407' - 173', pulled 173' of 8" casing</u> <u>Clay 173' to surface</u>		<u>407' - 6"</u>	<u>None</u>
COAL SEAMS		DESCRIPTION OF MONUMENT		
(NAME) <u>Pitts.</u>	<u>605' to 615'</u>	<u>Cement 24" X 24" X 12"</u>		
(NAME) <u>Mapletown</u>	<u>492' to 494'</u>			
(NAME)				
(NAME)				

and that the work of plugging and filling said well was completed on the 24th day of Aug ~~August~~, 19 59
And further deponents saith not.

Sworn to and subscribed before me this 9 day of Sept 19 59

My commission expires: Dec 26, 1964

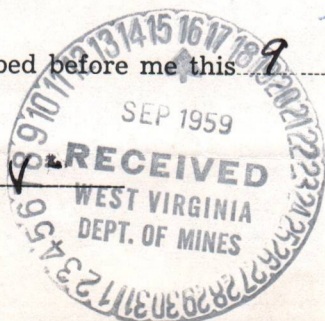

Wayne M. Rawe
Harry Huggins 10/06/2023
Carl P. Blak 19 59
Notary Public.

Permit No. WET-356-P

AFFIDAVIT OF PLUGGING AND FILLING WELL

AFFIDAVIT SHOULD BE MADE IN TRIPlicate AND CONTAINED IN THE DEPARTMENT ONE COPY TO BE RETAINED BY THE DEPARTMENT AND THE OTHER TWO COPIES SHOULD BE MAILED TO EACH COAL OPERATOR AT THEIR RESPECTIVE ADDRESSES.

STATE INSPECTOR SUPERVISING DISTRICT: **O. C. Butcher**
 COUNTY OF: **Wetzel**
 DISTRICT: **Grant**
 WELL AND LOCATION: **Sept. A**
 OPERATOR: **Poster-McKenzie Co., P. O. Box 10396, Pittsburgh 24, Pa.**
 LOCAL OPERATOR OR OWNER: **Virginia & Millian Willey, Pine Grove, W. Va.**
 NAME OF WELL: **Michael Barr**
 DATE: **Sept. 4, 1929**

AFFIDAVIT

STATE OF WEST VIRGINIA

County of **Wetzel**
 Wayne Rawe

Harry Huggins

I, **Wayne Rawe**, being first duly sworn according to law before me and say that they are experienced in the work of plugging and filling of gas wells and were employed by **Poster-McKenzie Co.** well operator, and participated in the work of plugging and filling the above well that said work was completed on the **1st** day of **August**, 1929 and that the well was plugged

DEPTH OF RECORD	DESCRIPTION	PLUGS USED	CASING
	Clay 173' to surface		None
	Clay 407' - 173', pulled 173' of 8" casing		173' None
	Clay 407' - 407', pulled 407' of 6-5/8"		407' - 6" None
	Stone 472' - 407'		
	Cement 524' - 472'		
	Clay 580' - 524'		
	Stone 585' - 580'		
	Cement 636' - 585'		
	Mapletown Coal		
	Pitts. Coal		

and that the work of plugging and filling said well was completed on the **24th** day of **August**, 1929

Signature: M. Rawe
 Notary Public
 WVT-350-P

10/6/2023

E-4

BALDRIGE & SILHOL
ATTORNEYS AT LAW
996 UNION TRUST BUILDING
PITTSBURGH 19, PA.

August 1, 1949

ROBERT W. BALDRIGE
LOUIS F. SILHOL

Mr. C. N. Hall
Administrative Assistant
Oil & Gas Division
Department of Mines
State of West Virginia
Charleston, West Virginia


Dear Sir:

In response to your letter of July 26, 1949, I believe that the reason for the apparent confusion upon the location of the Willey Well #2 is due to the fact that previously another plat had been sent in.

In order to properly explain this situation, the land included in the tract of a sketch forwarded to you was originally the Michael Barr et al tract of land. During the years, this tract of land has been split up among the various owners and from our understanding is now divided as per the sketch which was previously enclosed. In order to make the proper designation of the various wells which are now being drilled, we have designated the wells as follows: the Barr #1 Well located upon the tract of land of Sarah Snyder et al and the Willey #1 and #2 wells upon the tract of land of the Virgil and Lillian Willey tract. The location shown as #2 on the sketch is really the Virgil Willey well #1 and the location marked #3 on the sketch is really the location to be known as the Virgil Willey #2 well. The reason that the #3 was circled in red was to designate that this is the new location to be known as the Virgil Willey #2. The corrections of courses and distances was to be applied to the location designated on the sketch as the #2 location and which is known as the Virgil Willey well #1. The previously enclosed plat was not to change the courses and distances of the #3 location but was to change the courses and distance of the #2 location as shown on the plat. In the event that we may furnish further information in regards to these wells, would you please advise at your convenience.

Very truly yours,
Louis F. Silhol

LFS:NM

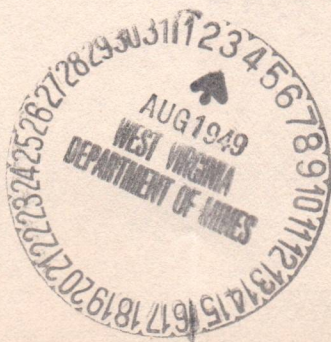

10/06/2023

BALDRIGE & SILHOL
ATTORNEYS AT LAW
305 UNION TRUST BUILDING
PHILADELPHIA 15, PA.

August 1, 1949

ROBERT W. BALDRIGE
LOUIS F. SILHOL

Mr. C. M. Hall
Administrative Assistant
Oil & Gas Division
Department of Mines
State of West Virginia
Charleston, West Virginia

Dear Sir:

In response to your letter of July 26, 1949, I believe that the reason for the apparent confusion upon the location of the Willey well #3 is due to the fact that previously another plat had been sent

In order to properly explain this situation, the land in-
volved in the tract of a sketch forwarded to you was originally the
approximate part of a tract of land. During the years, this tract of land
has been divided up into several smaller tracts. In order
to make the proper designation of the various wells which are now being
drilled, we have designated the wells as follows: the East #1 well loc-
ated upon the tract of land of Sarah Snyder, et al and the Willey #1 and
#2 wells upon the tract of land of the Virgil and Lillian Willey trust.
The location shown as #3 on the sketch is really the Virgil Willey well
#1 and the location marked #3 on the sketch is really the location to be
known as the Virgil Willey #2 well. The reason that the #3 was circled
in red was to designate that this is the new location to be known as the
Virgil Willey #3. The corrections of courses and distances was to be
applied to the location designated on the sketch as the #3 location and
which is known as the Virgil Willey well #1. The previously enclosed
plat was not to change the courses and distances of the #3 location but
was to change the courses and distance of the #2 location as shown on
the plat. In the event that we may furnish further information in re-
sponse to these wells, would you please advise at your convenience.

Very truly yours,
[Signature]

LRB:MM

E-5
August 4, 1949

Mr. Louis F. Silhol
316 Akron Avenue
Pittsburgh 16, Pennsylvania

Dear Sir:

Enclosed is permit WFB-956 to drill Well
No. 2 on the Virgil and Lillian Willey Farm,
Grant District, Wetzel County.

Very truly yours,

Administrative Assistant
OIL AND GAS DIVISION

GMH:K
Encl-2

CC: Inspector Oliver W. Lineberg

10/06/2023

6
FOSTER-McKENZIE COMPANY
3829 Willow Avenue
Pittsburgh 34, Pa.

May 22, 1959

State of West Virginia
Department of Mines
Oil & Gas Division
Charleston, West Virginia

Gentlemen:

Attached is our Notice of Intention to Plug and Abandon
Well #3 located on the Michael Barr Farm in Grant District,
Wetzel County, West Virginia.

Your prompt consideration and approval will be ap-
preciated.


Very truly yours,

FOSTER-McKENZIE COMPANY

E. R. Rigatti
E. R. Rigatti

ERR/rb

CC: Equitable Gas Company
R. J. Hartman, Agent
Virgil & Lillian Willey

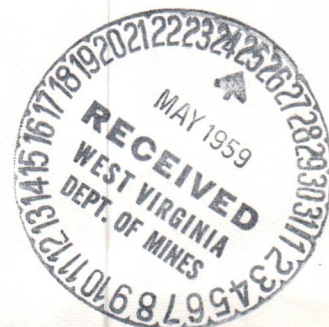

10/06/2023

FOSTER-MERRELL COMPANY
1000 West Virginia
Martinsburg, W. Va.

May 22, 1935

State of West Virginia
Department of Mines
Coal & Gas Division
Charleston, West Virginia

Gentlemen:

Attached is our Notice of Intention to Mine and Abandon
which is located on the Michael Farm, Town of Grant District,
Mingo County, West Virginia.
Your prompt consideration and approval will be appreciated.

Very truly yours,

FOSTER-MERRELL COMPANY

J. H. R. Rife

CC: Rife & Co. Company
R. H. Rife, Agent
West Virginia

May 25, 1959

Mr. E. R. Rigatti
Foster-McKenzie Company
3829 Willow Avenue
Pittsburgh 34, Pennsylvania

Wet-357
"-359
"-382

Dear Mr. Rigatti:

We are in receipt of applications for permits to abandon Wells No. 3 and 4 on Michael Barr Tract, Grant District, Wetzel County. You failed to give the permit numbers under which these wells were drilled and there is some confusion between information on your work orders and information on completion drilling records in our files.

According to our files, the wells were drilled by Louis F. Silhol et al. Your application for plugging Well No. 4 corresponds with record for Well No. 3, Serial 4 drilled under Permit WET-358.

We have no information corresponding to data on specifications for Well No. 3. Our record for No. 3 shows a total depth of 535 feet, and Well No. 4, Serial 5 was cancelled. We believe your No. 3 is possibly the well location cancelled and therefore, we will require two copies of the well record.

Revised specifications for plugging your No. 4 (our No. 3, Serial 4) is enclosed.

Very truly yours,

Crawford L. Wilson, Director
DEPARTMENT OF MINES

BY: _____
Assistant Director
OIL AND GAS DIVISION

MG/m

10/06/2023

E-8

FOSTER-McKENZIE COMPANY

3829 Willow Avenue
Pittsburgh 34, Penna.

May 29, 1959

State of West Virginia
Departemtn of Mines
Oil & Gas Division
Charleston, West Virginia

Attention: Mr. Crawford L. Wilson, Director

Gentlemen:

We wish to acknowledge receipt of your letter dated May 25, 1959 with regards to our applications for abandoning Wells No. 3 and No. 4 on the Michael Barr Tract, located in Grant District, Wetzel County, West Virginia.


As you stated in your letter, there is some discrepancy between the records which you have on file and our application for plugging. Therefore, in order to clarify our position in this matter, following is a brief explanation as to how this came about.

When these wells were originally drilled, Mr. Louis F. Silhol was acting as Trustee for the Partnership of Helen E. McKenzie and Ruth M. Foster (Foster-McKenzie Company). In 1951 services of Mr. Silhol were discontinued and the affairs of the Partnership since then have been handled by the writer.


For your information, enclosed in duplicate are photostatic copies of logs for Wells No.3 and No. 4 . We trust that this will enable you to issue a work order for plugging Well No. 3.

Very truly yours,

FOSTER-McKENZIE COMPANY

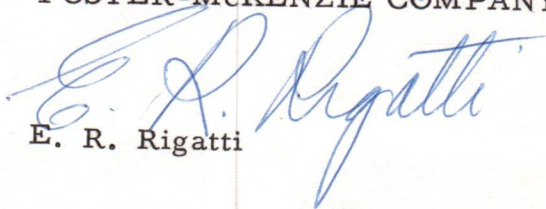
E. R. Rigatti

ERR/rb
Attachments

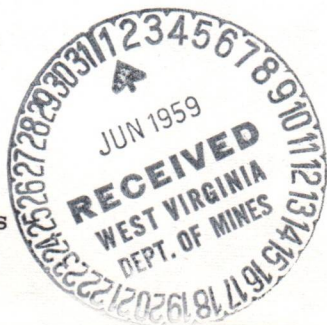

10/06/2023

E-9

FOSTER-McKENZIE COMPANY

3829 Willow Avenue
Pittsburgh 34, Pa.

September 14, 1959

State of West Virginia
Department of Mines
Oil & Gas Division
Charleston, West Virginia


Gentlemen:

Enclosed is Affidavit of Plugging Wells No. 3, located on the Michael Barr Farm in Grant District, Wetzel County, West Virginia.

Should you require any additional information relating to this matter, please feel free to contact the writer at your convenience.


Very truly yours,

FOSTER -McKENZIE COMPANY

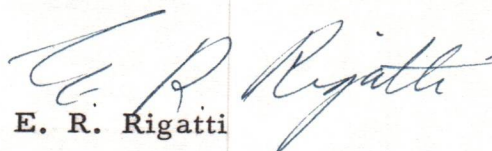

E. R. Rigatti

ERR/rb

Encl.

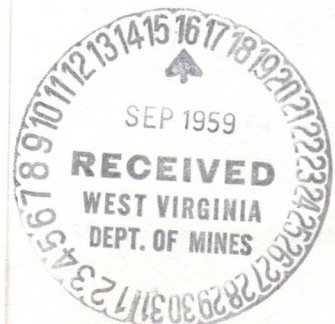

10/06/2023

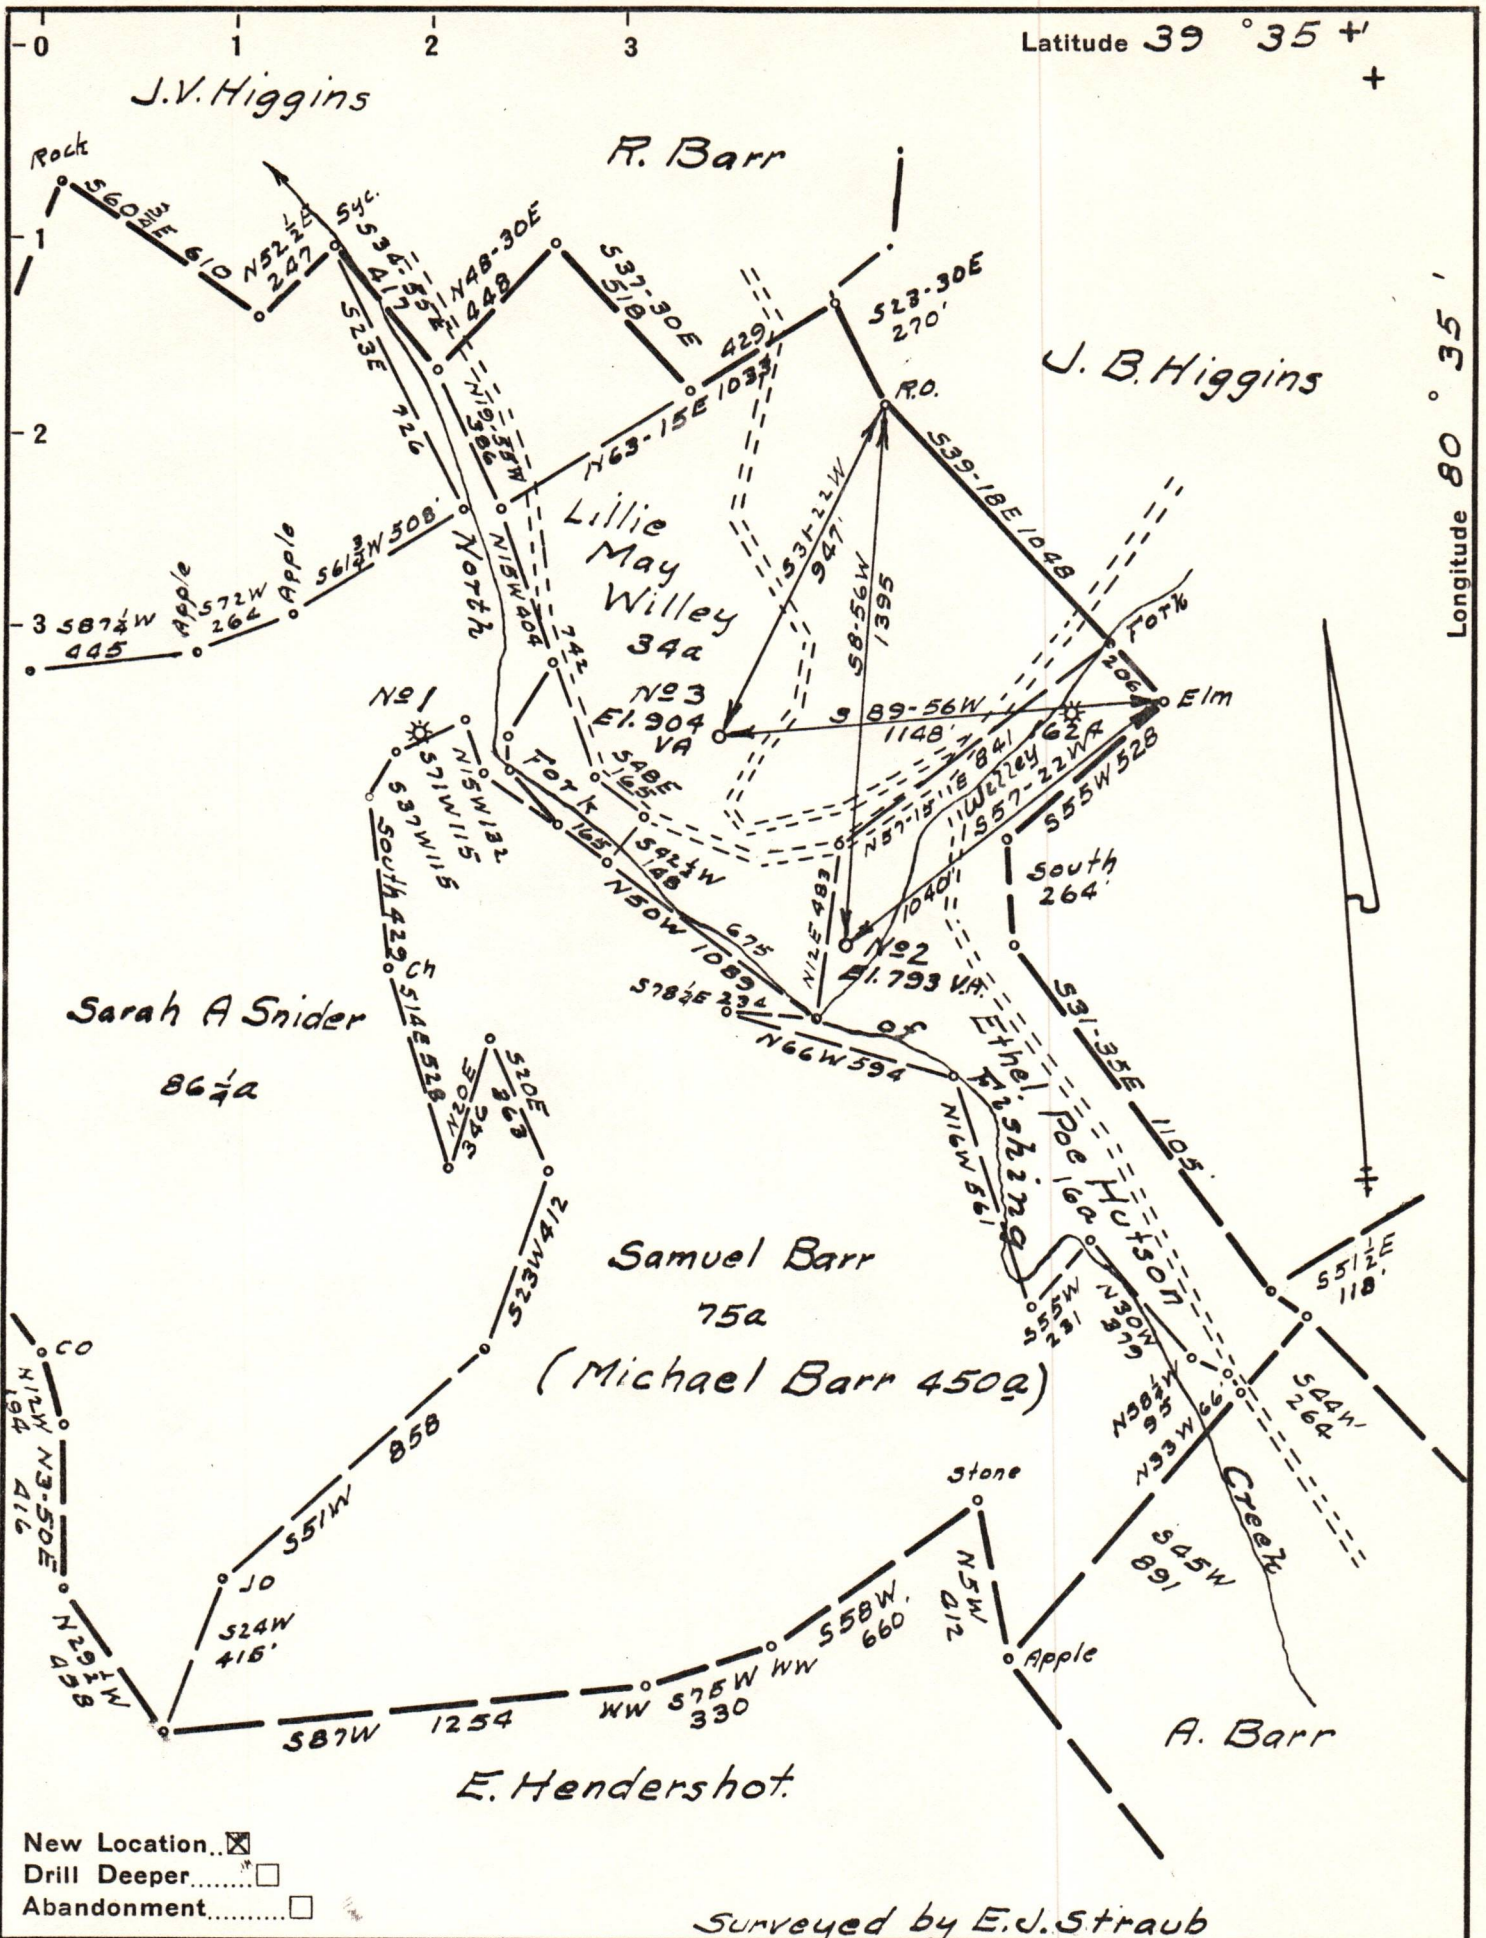

New Location..
 Drill Deeper.....
 Abandonment.....

Surveyed by E.J. Straub

Company Louis F. Silhol et al
 Address Pittsburgh Pa.
 Farm Michael Barr et al
 Tract _____ Acres 450 Lease No. 2876
 Well (Farm) No. 243 Serial No. _____
 Elevation (Spirit Level) As Shown
 Quadrangle Littleton SE 13-4
 County Wetzel District Grant
 Engineer James D. Jeffries
 Engineer's Registration No. 1084
 File No. _____ Drawing No. _____
 Date 6-27-49 Scale 1"=500'

STATE OF WEST VIRGINIA
 DEPARTMENT OF MINES
 OIL AND GAS DIVISION
 CHARLESTON

WELL LOCATION MAP

FILE NO. Wet-356-#2 10/06/2023
Wet-357-#3

+ Denotes location of well on United States Topographic Maps, scale 1 to 62,500, latitude and longitude lines being represented by border lines as shown.

- Denotes one inch spaces on border line of original tracing.