

Topo Quad: Wileyville 7.5' USGS Quad Scale: 1" = 1,000'

County: Wetzel Date: August 12, 2025

District: Proctor Project No.: 00347681

Topo

Elmer Well Pad



Kelly Surveying
P.O. Box 254
Dolley, WV 26039
(304)338-6983

Prepared for:

EQT Production Company

400 Woodcliff Drive
Canonsburg, PA 15317

EQT

11/21/2025

ELMER 10H
EQT PRODUCTION COMPANY


TOP HOLE LATITUDE: 39°42'30"

SURFACE HOLEUTM NAD83, ZONE 17
METERN) 4,393,790.74
E) 522,490.14NAD27, ZONE 17
FEETN) 437,130.85
E) 1,651,669.14

GEO NAD27

LAT. 39.693586
LONG. -80.737879**BOTTOM HOLE**UTM NAD83, ZONE 17
METERN) 4,393,561.20
E) 522,126.55NAD27, ZONE 17
FEETN) 436,397.56
E) 1,650,463.50

GEO NAD27

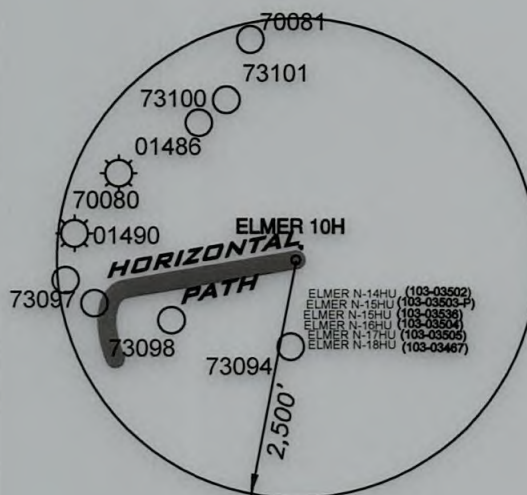LAT. 39.691527
LONG. -80.742127(+) DENOTES LOCATION
ON UNITED STATES
TOPOGRAPHIC MAPS


ELMER N-14HU (103-03502)
ELMER N-15HU (103-03503)
ELMER N-16HU (103-03504)
ELMER N-17HU (103-03505)
ELMER 18H
ELMER 16H
ELMER 14H
ELMER 12H
ELMER 10H
ELMER 8H
ELMER 6H
ELMER 4H
ELMER 2H

DETAIL
SKETCH "A"

N.T.S.

REFERENCES

SCALE 1"=500'

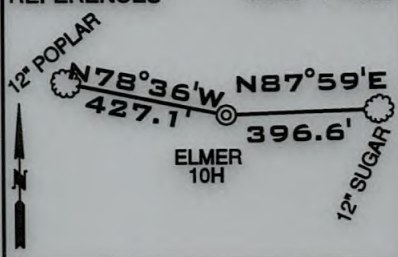

LINE	BEARING	DISTANCE
L1	N41°04'E	1,938.80'
L2	N64°35'E	1,475.57'
L3	S87°31'W	1,222.15'

CURVE	CHORD BEARING	CHORD LENGTH	RADIUS	ARC LENGTH
C1	S 61°14' W	70.55'	83.62'	72.83'
C2	S 21°01' W	94.96'	195.36'	95.92'
C3	S 01°15' W	134.66'	513.42'	135.05'
C4	S 11°44' E	263.97'	1198.19'	264.51'
C5	S 20°10' E	175.33'	1737.49'	175.40'

NOTES

1. BORE PATH BASED ON GRID NORTH.
2. NO WATER WELLS WITHIN 250' OF WELL WERE FOUND, NO DWELLINGS WITHIN 625' OF PAD CENTER WERE FOUND.
3. OWNERSHIP TAKEN FROM PUBLIC RECORDS OF WETZEL COUNTY, WV IN JULY, 2022.
4. COORDINATES AND WELL TIES BASED UPON DIFFERENTIAL GPS MEASUREMENTS.
5. WELL LOCATION REFERENCES ARE BASED UPON THE MAGNETIC MERIDIAN.
6. ALL WELLS WITHIN 2,500' OF CENTER OF PAD & 500' OF THE WELLBORE ARE SHOWN ON PLAT.
7. BOUNDARIES ALONG ROADWAYS ARE BASED UPON MEMORANDUM BY DICKIE, MCCAMEY & CHILCOTE, P.C. FILE 0058304.0401147

FILE NUMBER

DRAWING NUMBER ELMER_10H

SCALE 1" = 2000'

MINIMUM DEGREE
OF ACCURACY 1/200

PROVEN SOURCE


OF ELEVATION SUBMETER MAPPING

GRADE GPS

I, THE UNDERSIGNED, HEREBY CERTIFY THAT THIS PLAT IS CORRECT
TO THE BEST OF MY KNOWLEDGE AND BELIEF AND SHOWS ALL THE
INFORMATION REQUIRED BY LAW AND THE RULES ISSUED AND
PRESCRIBED BY THE DEPARTMENT OF ENVIRONMENTAL PROTECTION

P.S.
708*David L Jackson*

JACKSON SURVEYING INC.

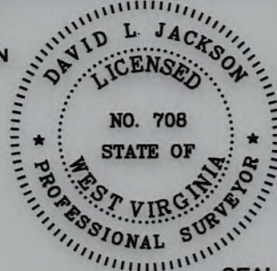P.O. Box 1460
Clarksburg, WV 26302
304-623-5851

SEAL

WVDEP
OFFICE OF OIL & GAS
601 57TH STREET, SE
CHARLESTON, WV 25304

DATE: SEPTEMBER 23, 2025

OPERATORS WELL NO. ELMER 10H

API WELL NO.

47-103-03781

STATE COUNTY PERMIT

LOCATION ELEVATION 1276.50' WATERSHED (HUC 10) PROCTOR CREEK OF FRENCH CREEK - OHIO RIVER (HUC-10)

DISTRICT PROCTOR COUNTY WETZEL

QUADRANGLE WILEYVILLE 7.5' LEASE NUMBER SEE WW-6A1 FORM

SURFACE OWNER SANDRA MURRINER ET AL & RANDY TUTTLE - L/E ACREAGE 39.19

ROYALTY OWNER ROBERT SHANE & KATHRYN RAMONA GODDARD LEASE NO. 136061000 LEASE ACREAGE 1496

PROPOSED WORK: DRILL ☒ CONVERT ☐ DRILL DEEPER ☐ REDRILL ☐ FRACTURE OR STIMULATE ☒ PLUG OFF OLD FORMATION ☐PERFORATE NEW FORMATION ☐ OTHER PHYSICAL CHANGE (SPECIFY) ☐

TARGET FORMATION MARCELLUS

PLUG & ABANDON ☐ CLEAN OUT & REPLUG ☐
ESTIMATED DEPTH TVD: 6,895' TMD: 7,527.3'

WELL OPERATOR EQT PRODUCTION COMPANY

DESIGNATED AGENT JOSEPH C. MALLOW

ADDRESS 2200 ENERGY DRIVE
CANONSBURG, PA 15317ADDRESS 427 MIDSTATE DRIVE
CLARKSBURG, WV 25301


form ww6

ELMER 10H
EQT PRODUCTION COMPANY

LEGEND

- UNIT BOUNDARY
- LEASED TRACTS
- SURFACE TRACTS
- 500' OFFSET
- WELL LATERAL
- (A) LEASE # (SEE 6A1 FORM)

SCALE 1" = 2000'

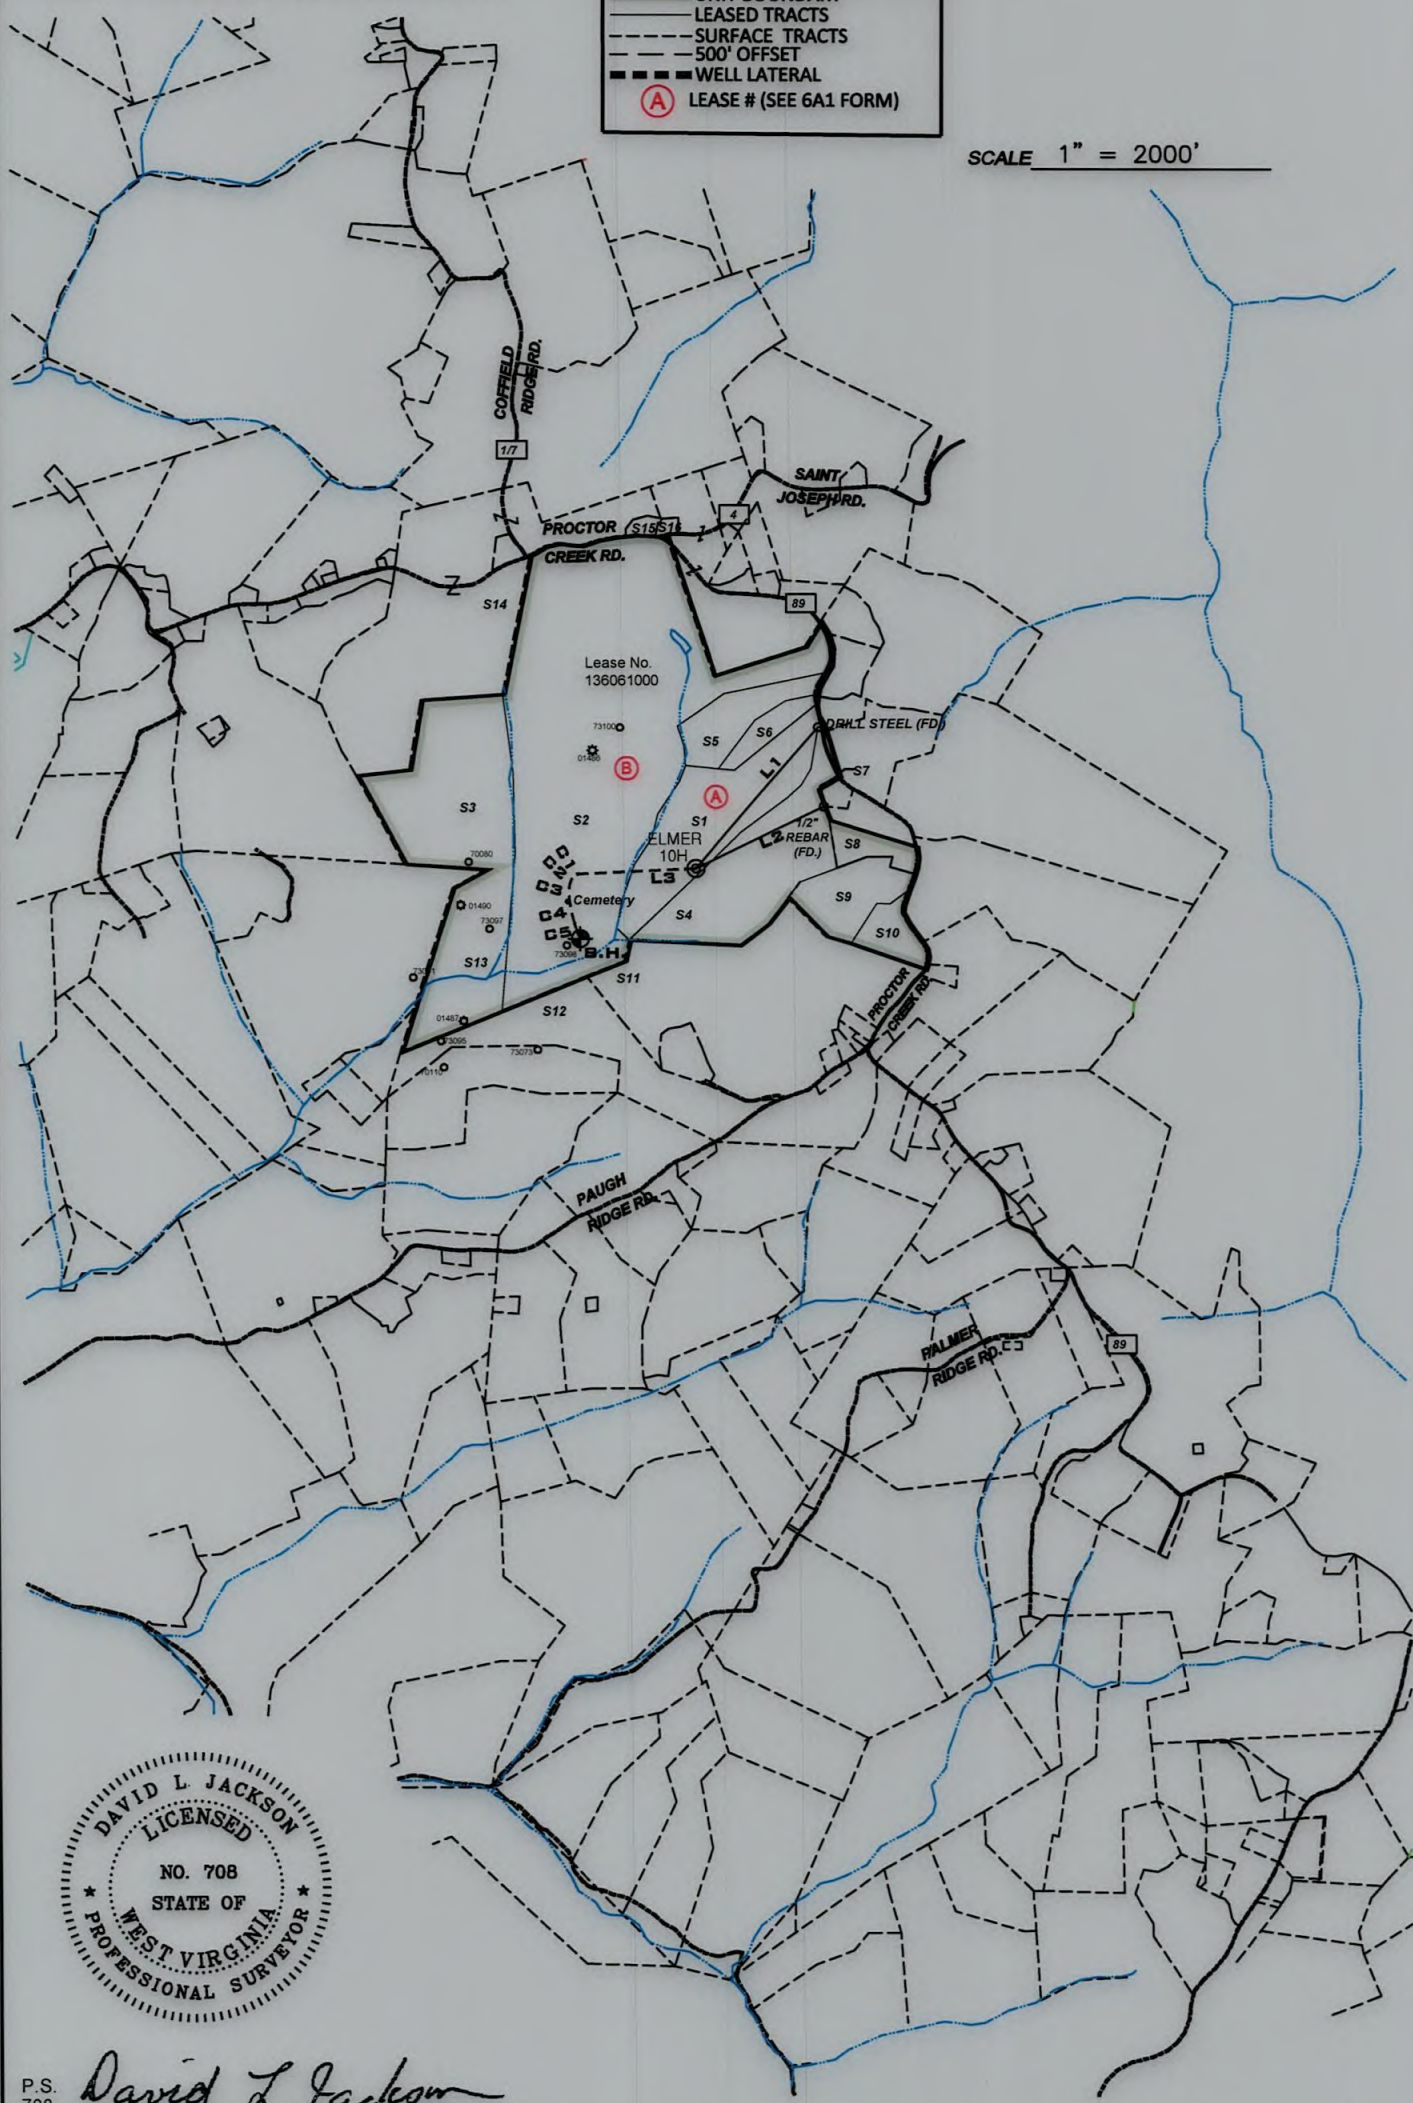

P.S. 708 *David L Jackson*

11/21/2025

	OPERATOR'S	WELL PLAT
	WELL #: <u>ELMER 10H</u>	PAGE 2 OF 3
	DISTRICT: <u>Proctor</u>	DATE: 09/23/2025
	COUNTY: <u>Wetzel</u>	
	STATE: <u>WV</u>	
	API #: <u>47-103-03781</u>	

ELMER 10H
EQT PRODUCTION COMPANY

Tags	Number	Tract Map - Parcel		
A	S1	12-8-15	SANDRA MURRINER, ET AL -RANDY TUTTLE L/E	39.19
B	S2	12-8-2	R. SHANE & KATHRYN GODDARD REVOCABLE LIVING TRUST	178
	S3	12-8-1	R. SHANE & KATHRYN GODDARD REVOCABLE LIVING TRUST	77
	S4	12-8-16	BETTY HUGGINS	39.149
	S5	12-8-13	EDWARD C. & SANDRA K. MURRINER	15
	S6	12-8-14	EDWARD C. & SANDRA K. MURRINER	5.33
	S7	12-8-16.1	BRENT A. & KIMBERLY J. EDDY	0.06
	S8	12-8-21	EDUARDO C. & SONYA R. DEGUZMAN	11.51
	S9	12-8-21.1	LINDA M. STOUT	15.26
	S10	12-8-22.1	BARRY C. KIRKLAND	7.401

<u>Lease No</u>	<u>Owner</u>	<u>Acres</u>
136061000	Robert Shane & Kathryn Ramona Goddard Revocable Living Trust, et al	1,496



P.S.
708

David L Jackson



OPERATOR'S
WELL #: ELMER 10H
DISTRICT: Proctor
COUNTY: Wetzel
STATE: WV
API #: 47-103-03781

WELL PLAT
PAGE 3 OF 3
DATE: 09/23/2025
11/21/2025