

Topo Quad: Hundred

County: Wetzel

District: Church

RECEIVED  
Office of Oil and Gas  
Scale: 1"=1000'

DEC 29 2025  
Date: March 28, 2024


WV Department of  
Environmental Protection  
Project NO:

4710303806

# NEXTWAVE WELL PAD

Water

28 Potential Water Sources Within 2500'

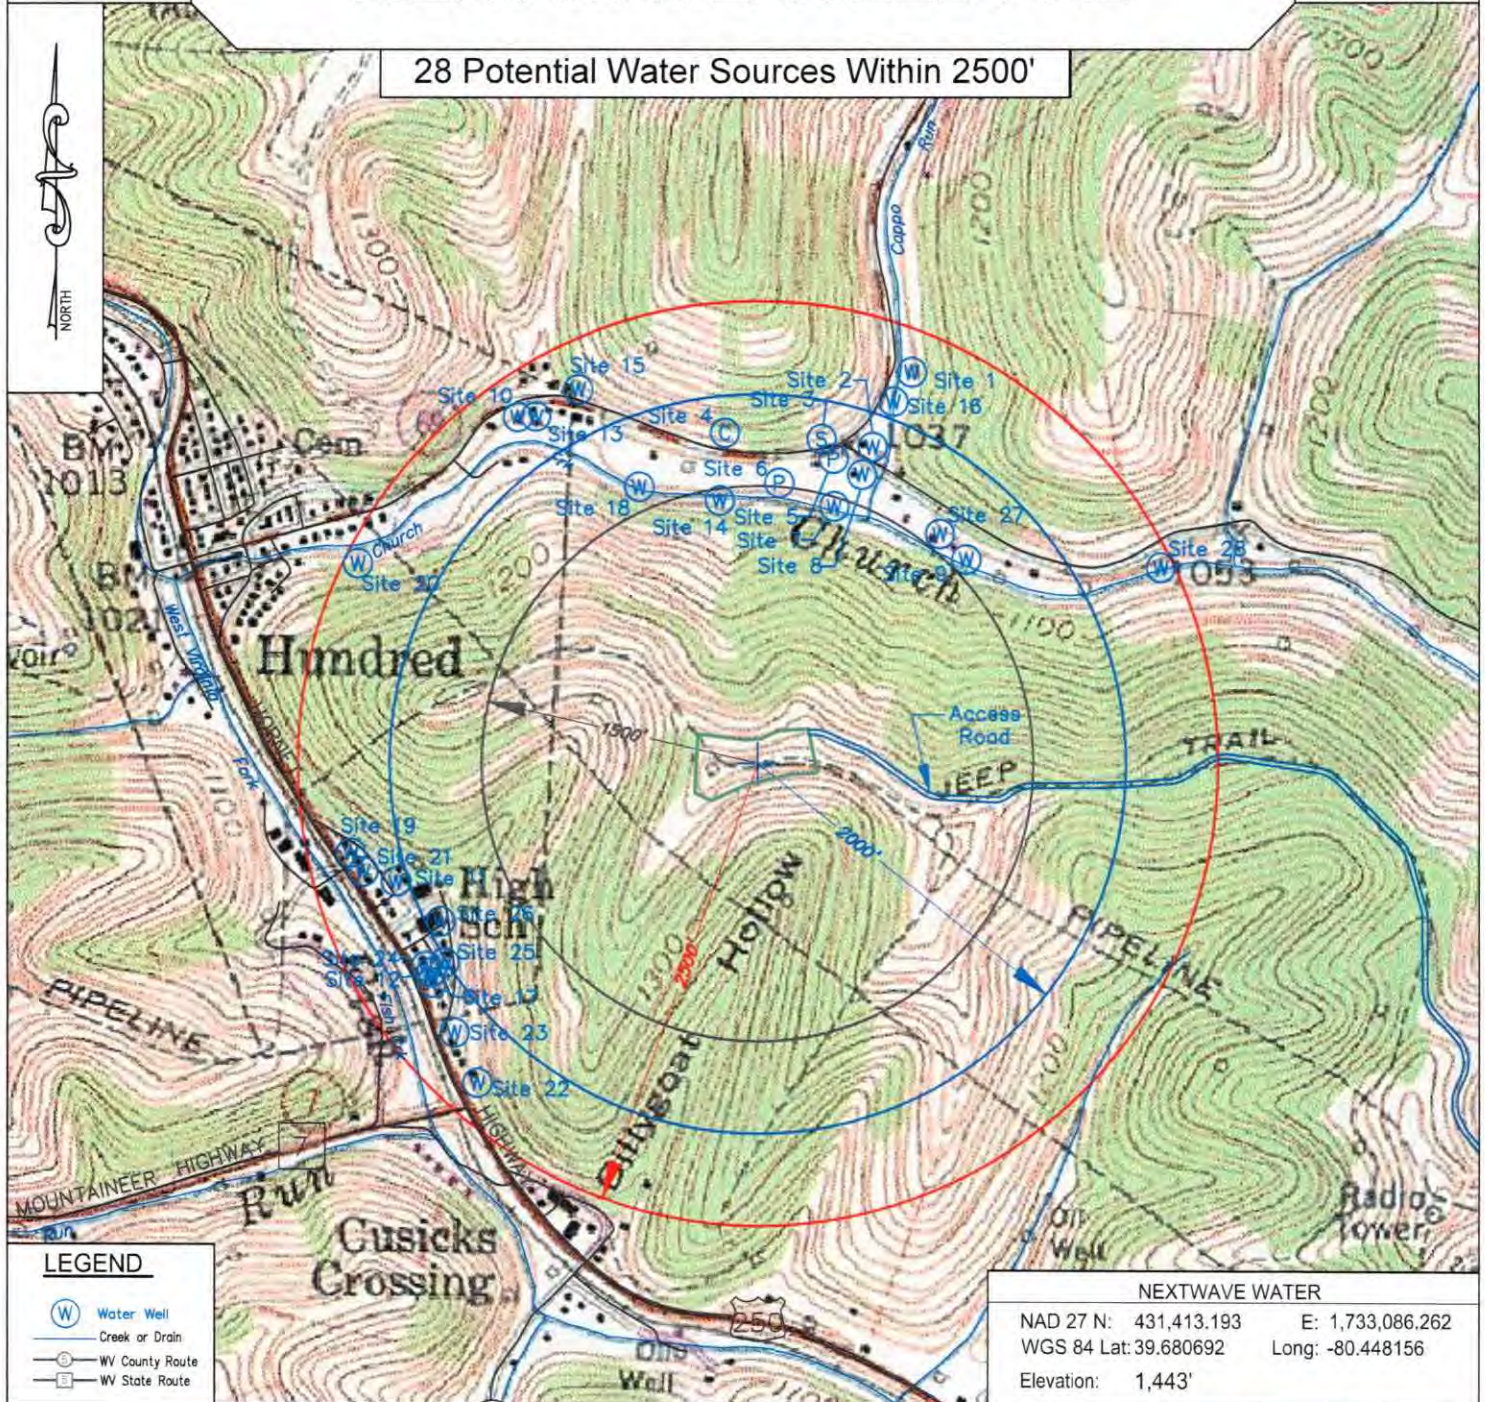

## LEGEND

- Water Well
- Creek or Drain
- WV County Route
- WV State Route

**KEYSTONE**  
CONSULTANTS, LLC

Keystone Consultants, LLC  
32 East Main Street  
Carnegie, PA 15106  
412 278-2100

Prepared For:  
EQT Production Company  
400 Woodcliff Drive  
Canonsburg, PA 15317

**EQT**  
EQT PRODUCTION COMPANY  
400 WOODCLIFF DRIVE  
CANONSBURG, PA 15317

01/30/2026

Nextwave EFT 9H  
Nextwave EFT  
EQT Production Company



NOTES ON SURVEY

1. COORDINATES SYSTEM IS UTM, NAD 83 DATUM, ZONE 17, U.S. FOOT AND WELL COORDINATES ESTABLISHED USING SURVEY GRADE GPS.
2. SURFACE AND ROYALTY OWNER INFORMATION AND THEIR BOUNDARIES SHOWN HEREON WERE PLOTTED FROM DEEDS AND/OR TAX PARCEL MAPS PROVIDED BY CLIENT AND FIELD LOCATIONS.
3. THIS PLAT DOES NOT REPRESENT A BOUNDARY SURVEY OF THE PARCELS SHOWN HEREON.
4. NO DWELLINGS AND BUILDINGS WITHIN 625 FEET OF PROPOSED OF CENTER OF PAD.
5. NO WATER WELLS OR DEVELOPED SPRINGS WITHIN 250 FEET OF PROPOSED WELL.
6. NO PERENNIAL STREAMS, LAKES, PONDS, RESERVOIRS OR WETLANDS WITHIN 100 FEET OF THE LIMITS OF DISTURBANCE.
7. NO NATURALLY PRODUCING TROUT STREAM WITHIN 300 FEET OF LIMITS OF DISTURBANCE.

LEGEND


- Active Well Location
- Proposed Well Location
- Surface Tract Identification
- Proposed Gas Well
- Located Corner, as noted
- Surface Tract Lines (Surveyed)
- Surface Tract Lines (Tax Map)
- Reference Line
- Lease Boundary
- Creek or Drain
- WV County Route
- WV State Route

( ) Denotes Location of Well on United States Topographic Maps

**KEYSTONE**  
CONSULTANTS, LLC

I, the undersigned, hereby certify that this plat is correct to the best of my knowledge and belief and shows all the information required by law and the regulations issued and prescribed by the Department of Environmental Protection.

*L. L. S. 2394*  
L. L. S. 2394

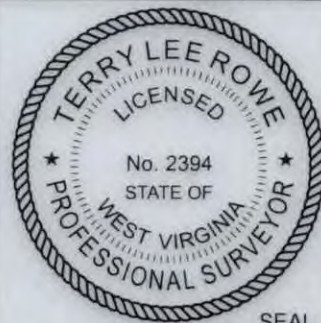

SEAL

FILE NO:  
DRAWING NO:  
SCALE: 1" = 2000'  
MINIMUM DEGREE OF ACCURACY:  
1:2500  
PROVEN SOURCE OF ELEVATION:  
NGS CORS Station

STATE OF WEST VIRGINIA  
DEPARTMENT OF ENVIRONMENTAL PROTECTION  
OIL AND GAS DIVISION

DATE: September, 26 20 25  
OPERATORS WELL NO: Nextwave EFT 9H  
API WELL NO  
47 - 103 -  
STATE COUNTY PERMIT


WELL TYPE: ☐ OIL ☒ GAS ☐ LIQUID INJECTION ☐ WASTE DISPOSAL  
(IF GAS) PRODUCTION: ☐ STORAGE ☐ DEEP ☒ SHALLOW  
LOCATION ELEVATION: 1443' WATERSHED: West Virginia Fork Fish Creek QUADRANGLE: Hundred  
DISTRICT: Church COUNTY: Wetzel  
SURFACE OWNER: RDFS LLC ACREAGE: 58 ±  
ROYALTY OWNER: Three Rivers Royalty II, LLC, et al. LEASE NO: 119573002 ACREAGE: 95.95 ±  
PROPOSED WORK: ☒ DRILL ☐ CONVERT ☐ DRILL DEEPER ☒ FRACTURE OR STIMULATE ☐ PLUG OFF OLD FORMATION  
☐ PERFORATE NEW FORMATION ☐ OTHER PHYSICAL CHANGE IN WELL (SPECIFY)  
☐ PLUG AND ABANDON ☐ CLEAN OUT AND REPLUG TARGET FORMATION: Marcellus ESTIMATED DEPTH: 7,820'

WELL OPERATOR: EQT Production Company  
ADDRESS: 2200 Energy Drive  
Canonsburg, PA 15317


DESIGNATED AGENT: Joseph C Mallow  
ADDRESS: 427 Midstate Drive  
Clarksburg, WV 26301

Nextwave EFT 9H  
Nextwave EFT  
EQT Production Company

| Tract ID | Tax Map No. | Parcel No.                           | County | District | Surface Tract Owner               | Acres |
|----------|-------------|--------------------------------------|--------|----------|-----------------------------------|-------|
| 1        | 7           | 5.0                                  | Wetzel | Church   | RDFS LLC                          | 58.00 |
| 2        | 4           | 85.0                                 | Wetzel | Church   | Robert F Knight III               | 57.30 |
| Lease    |             | Owner                                |        |          | Acres                             |       |
| 19573002 |             | Three Rivers Royalty II, LLC, et al. |        |          | 95.95 ac                          |       |
| 75061000 |             | OXY USA Inc., et al.                 |        |          | 57 ac & 70 ac of<br>31,151.581 ac |       |

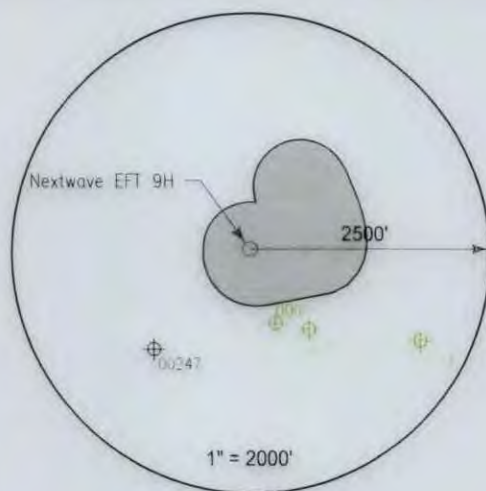

#### Well References

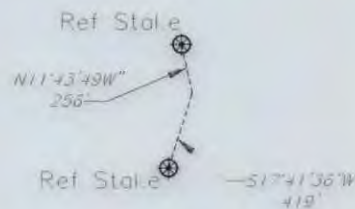

1" = 1000'

NEXTWAVE EFT 9H

#### Notes:

NEXTWAVE EFT 9H coordinates are

NAD 27 N: 431,456.669 E: 1,733,098.42

NAD 27 Lat: 39.680729 Long: -80.448312

NAD 83 UTM N: 4,392,476.914 E: 547,327.550

NEXTWAVE EFT 9H Bottom Hole coordinates are

NAD 27 N: 432,104.356 E: 1,733,634.585

NAD 27 Lat: 39.682522 Long: -80.446432

NAD 83 UTM N: 4,392,676.967 E: 547,487.611


West Virginia Coordinates system of 1927 (North Zone)  
based upon Differential GPS Measurements

Plat orientation, Corner and well ties are based upon  
the grid north meridian

Well location references are based upon the grid north  
meridian.

UTM coordinates are NAD83, Zone 17, Meters.

#### NEXTWAVE EFT PAD

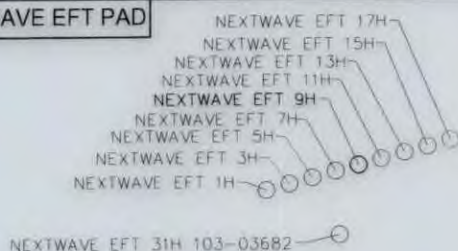

**KEYSTONE**  
CONSULTANTS, LLC

I, the undersigned, hereby certify that this plat is  
correct to the best of my knowledge and belief  
and shows all the information required by law and  
the regulations issued and prescribed by the  
Department of Environmental Protection.

*L. L. S. 2394*

L. L. S. 2394



SEAL

FILE NO:  
DRAWING NO:  
SCALE: 1" = 1000'  
MINIMUM DEGREE OF ACCURACY:  
1:2500  
PROVEN SOURCE OF ELEVATION:  
NGS CORS Station

STATE OF WEST VIRGINIA  
DEPARTMENT OF ENVIRONMENTAL PROTECTION  
OIL AND GAS DIVISION



DATE: September, 26 20 25  
OPERATORS WELL NO: Nextwave EFT 9H  
API WELL NO  
47 - 103 -  
STATE COUNTY PERMIT

WELL TYPE: ☐ OIL ☒ GAS ☐ LIQUID INJECTION ☐ WASTE DISPOSAL  
(IF GAS) PRODUCTION: ☐ STORAGE ☐ DEEP ☒ SHALLOW  
LOCATION ELEVATION: 1443' WATERSHED: West Virginia Fork Fish Creek QUADRANGLE: Hundred  
DISTRICT: Church COUNTY: Wetzel  
SURFACE OWNER: RDFS LLC ACREAGE: 58 ±  
ROYALTY OWNER: Three Rivers Royalty II, LLC, et al. LEASE NO: 119573002 ACREAGE: 95.95 ±  
PROPOSED WORK: ☒ DRILL ☐ CONVERT ☐ DRILL DEEPER ☒ FRACTURE OR STIMULATE ☐ PLUG OFF OLD FORMATION  
☐ PERFORATE NEW FORMATION ☐ OTHER PHYSICAL CHANGE IN WELL (SPECIFY)  
☐ PLUG AND ABANDON ☐ CLEAN OUT AND REPLUG TARGET FORMATION: Marcellus ESTIMATED DEPTH: 7,820'  
WELL OPERATOR: EQT Production Company DESIGNATED AGENT: Joseph C Mallow  
ADDRESS: 2200 Energy Drive ADDRESS: 427 Midstate Drive  
Canonsburg, PA 15317 Clarksburg, WV 26301