

9/20/68 CEN



WELL RECORD, FORM OG-10, MUST BE SUBMITTED TO OBTAIN RELEASE OF WELL UNDER BOND.

STATE OF WEST VIRGINIA
DEPARTMENT OF MINES
OIL AND GAS WELLS DIVISION

NOTICE OF PROPOSED LOCATION OF OIL AND GAS WELL

To THE DEPARTMENT OF MINES,
Charleston, W. Va.

COAL OPERATOR OR COAL OWNER

ADDRESS

COAL OPERATOR OR COAL OWNER

ADDRESS

James A. & Ruth Ann Righter
OWNER OF MINERAL RIGHTS

1317 -10th St., Vienna, W. Va.
ADDRESS

Larry Glen Parker & J. Kemp McLaughlin
NAME OF WELL OPERATOR

108 Vandale Avenue, Spencer, W. Va.
49 Abney Circle, Chas. W. Va.
COMPLETE ADDRESS

September 19th, 19 68
PROPOSED LOCATION

Burning Springs District

Wirt County

Well No. James A. Righter #1

James A. Righter Farm
Elevation 642.63 Acres 0.25

GENTLEMEN:

The undersigned well operator is entitled to drill upon the above named farm or tract of land for oil and gas, having fee title thereto, (or as the case may be) under grant or lease dated March 13th 1968, made by James A. Righter & Ruth Ann Righter, to Larry Glen Parker, and recorded on the 14th day of March, 1968, in the office of the County Clerk for said County in Book 131, page 552.

The enclosed plat was prepared by a competent engineer and shows the proposed location of a well to be drilled for oil and gas by the undersigned well operator on the farm and in the Magisterial District and County above named, determined by survey and courses and distances from two permanent points, or land marks.

The undersigned well operator is informed and believes there are no coal operators operating beds of coal beneath said farm or tract of land on which said well is located, or within 500 feet of the boundaries of the same, who have mapped their workings and filed their maps as required by law, excepting the coal operators or coal owners (if any) above named as addressees.

The above named coal operators or coal owners (if any) are notified that any objections they may desire to make to such proposed location, or which they are required to make by Section 3 of said Code, if the drilling of a well at said proposed location will cause a dangerous condition in or about their respective coal mines, must be received by, or filed with the Department of Mines within ten* days from the receipt of a copy of this notice and accompanying plat by said Department. Said coal operators are further notified that forms for use in making such objections will be furnished to them by the Department of Mines promptly on request and that all such objections must set forth as definitely as is reasonably possible the ground or grounds on which such objections are based and indicate the direction and distance the proposed location should be moved to overcome same.

(The next paragraph is to be completed only in Department's copy.)

Copies of this notice and the enclosed plat were mailed by registered mail, or delivered to the above named coal operators or coal owners at their above shown respective address _____ day _____ before, or on the same day with the mailing or delivery of this copy to the Department of Mines at Charleston, West Virginia.

Very truly yours,

(Sign Name)

Larry Glen Parker
WELL OPERATOR

Address of Well Operator }

108 Vandale Avenue
STREET
Spencer, West Virginia
CITY OR TOWN

01/12/2024

STATE

*Section 3 . . . If no such objections be filed or be found by the department of mines, within said period of ten days from the receipt of said notice and plat by the department of mines, to said proposed location, the department shall forthwith issue to the well operator a drilling permit reciting the filing of such plat, that no objections have been made by the coal operators to the location, or found thereto by the department, and that the same is approved and the well operator authorized to proceed to drill at said location.

BOND DRILL

560

WIR-560 PERMIT NUMBER

NOTICE OF THE COURT OF APPEALS OF THE STATE OF VIRGINIA
IN RE: JAMES A. RAGHNER, JR.
Case No. 13-10048
September 1988

Jerry Glen Barker & J. Kemp McLaughlin
108 Venable Avenue, Spotswood, Va.
49 Abbey Circle, Ches. Va.
September 1988

Business Services

Trust

James A. Raghner, Jr.

James A. Raghner

042.03

Month 1988

James A. Raghner, Jr.

1988

James A. & Ruth Ann Raghner

1317-10048-80, Vienna, Va.

1988

Jerry Glen Barker

1317-10048-80

Jerry Glen Barker

108 Venable Avenue
Spotswood, West Virginia

01/12/2024

WIR-800

COPIES ONLY

A-6



State of West Virginia

Department of Mines
Oil and Gas Division
Charleston 5

September 20, 1968

LARRY GLEN PARKER &
J. KEMP McLAUGHLIN
108 Vandale Avenue
Spencer, West Virginia 25276

IN RE: PERMIT NO. NIR-560
FARM James A. Richter, et ux
WELL NO. 1
DISTRICT Burning Springs
COUNTY Wirt

Gentlemen:

Enclosed is Permit for drilling the above described well.

Please post one copy of permit at the Well site and send two copies of the well record to this office, within 90 days, when drilling has been completed.

Very truly yours,

Deputy Director
Oil and Gas Wells Division

RLD/ff

Enclosures:

- cc-West Virginia Geological & Economic Survey
- cc- Mr. Harry Holliday, Box 221, Grantsville, W. Va. 26147 PH: 354-26145
- bc- Mr. C. A. Washburn, Deputy Securities Commissioner, Auditor's Office

file

A-10



State of West Virginia

Department of Mines

Charleston 25305

ELMER C. WORKMAN
DIRECTOR

November 4, 1968

Mr. Larry G. Parker
108 Vandale Avenue
Spencer, West Virginia

Dear Mr. Parker:

Enclosed please find a copy of a letter from Jet Oil Company, regarding your well on the James A. Righter Farm, Well # 1, Burning Springs District of Wirt County.

It would be well for you to investigate this matter as there seems to be a disagreement as to the title of this property.

Very truly yours,

Robert L. Dodd
Deputy Director
Oil & Gas Wells Division

RLD/lb
Enclosure

01/12/2024

A-12
A-11



STATE OF WEST VIRGINIA
DEPARTMENT OF MINES
CHARLESTON

March 19, 1969

C
O
P
Y

WEST VIRGINIA DEPARTMENT OF MINES
CHARLESTON, WEST VIRGINIA
OFFICE MEMORANDUM
Larry Glen Parker &
J. Kemp McLaughlin
108 Vandale Avenue
Spencer, West Virginia

TO: Fred Burdette Gentlemen: DATE: March 16, 1971

FROM: BOB DODD This will acknowledge your personal request of March 19, 1969 for the renewal of Permit No. WIR-560, Well No. 1, James A. Righter Farm, Burning Springs District of Wirt County. SUBJECT: Status of WIR-560

Fred: Please be advised that the above mentioned permit is hereby renewed for an additional four month's period. Please check out this location so that I can ask for a completion record or a plugging work order - as the case may be.

Very truly yours,

The permit was issued originally 7-20-68 to Larry Glen Parker and J. Kemp McLaughlin and then renewed

A copy of the plat is enclosed.

Robert L. Dodd
Deputy Director
Oil & Gas Division

BOB/T
RLD/lrs

cc: Mr. Harry Holliday, Inspector, Box 221, Grantsville, W. Va. PH:354-6145

Jane

Address	GLENVILLE, W. VA.
Farm	JAMES A. RIGHTER ETUX
Tract	Acres 0.25 Lease No.
Well (Farm) No.	1 Serial No.
Elevation (Spirit Level)	672.63
Quadrangle	SPENCER
County	WIRT District BURNING SPRINGS
Engineer	L. J. Dye
Engineer's Registration No.	804
File No.	Drawing No.
Date	5-2-68 Scale 1" = 40'

OIL AND GAS DIVISION
CHARLESTON

WELL LOCATION MAP

FILE NO. Wir-560 01/12/2024

Cancelled 3-30-71

+ Denotes location of well on United States Topographic Maps, scale 1 to 62,500, latitude and longitude lines being represented by border lines as shown.

- Denotes one inch spaces on border line of original tracing.

October 31, 1955

Department of Mines
Ottawa, Ontario

Page 2

We believe that this well location may not be close to the degree of accuracy required by your regulations in this matter.

It would be appreciated if you could advise if a permit was granted it is the same now in effect.

Very truly yours,

W. G. G. G.


W. G. G. G., Geologist

Enclosure



01/12/2024

A-11
JET OIL COMPANY

2225 PRUDENTIAL PLAZA

CHICAGO, ILLINOIS 60601

MICHIGAN 2-0311

October 30, 1968

Oil & Gas Division
Department of Mines
Charleston, West Virginia

RE: Well Permit Wir-560

Gentlemen:

We have received a copy of a well location map, your file No. Wir-560, showing a well location on a farm designated as James A. Righter and wife, 1/4 acre, situate in Burning Springs District, Wirt County, West Virginia, which map was prepared by L. F. Dye, Engineer, dated May 2, 1968. This 1/4 acre adjoins leaseholds which are owned and operated by us, designated on the map as Bruce Bell and Lester Bock, therefore, we are acquainted with the 1/4 acre and, in fact, have made a specific search of the records concerning the title to the same.

The legal description of this property as shown by said records does not coincide with the description as shown on the well location map prepared by the surveyor. The description as shown on the well location map is in error and encroaches and overlaps our leaseholds and properties in this area.

I believe that the error can best be illustrated by looking at the description shown on the well location map, a copy of which is attached hereto, and with the actual legal description of the 1/4 acre tract which is found in the various deed books in Wirt County, West Virginia, as follows:

"...A certain tract or parcel of land situated in Wirt County near the mouth of Spring Creek on the Little Kanawha River, being the South-eastern corner of the farm now owned by the first parties, the River frontage 71 feet, thence running with A. T. Eagle line 93 feet, the back-end being 81 feet, thence 133 feet to the River front and to the place of beginning, being 1/4 acre, more or less..."



UNITED STATES DEPARTMENT OF JUSTICE

FEDERAL BUREAU OF INVESTIGATION

WASHINGTON, D. C. 20535

October 10, 1964

Mr. J. Edgar Hoover
Director
Federal Bureau of Investigation
Washington, D. C. 20535

Dear Mr. Hoover:

Enclosed

I have received a copy of a letterhead memorandum dated October 7, 1964, from the New York Office, New York, New York, regarding the activities of the Communist Party, U.S.A., in the New York area. The information contained in this memorandum is being furnished to you for your information and for the information of the Bureau.

The letterhead memorandum of this date contains information regarding the activities of the Communist Party, U.S.A., in the New York area. This information is being furnished to you for your information and for the information of the Bureau.

I have also received a copy of a letterhead memorandum dated October 7, 1964, from the New York Office, New York, New York, regarding the activities of the Communist Party, U.S.A., in the New York area. This information is being furnished to you for your information and for the information of the Bureau.

"...a certain state of affairs in the New York area..."



A-9



STATE OF WEST VIRGINIA
DEPARTMENT OF MINES
CHARLESTON

November 4, 1968

C
O
P
Y

Jet Oil Company
2225 Prudential Plaza
Chicago, Illinois

Gentlemen:

In regard to your letter of October 30, 1968. A permit was issued to Larry G. Parker & J. Kemp McLaughlin to drill on the James A. Righter 0.25 acre tract, on September 20, 1968, permit No. WIR-560.

Enclosed you will find a copy of our letter to Mr. Parker concerning this matter.

Very truly yours,

A handwritten signature in cursive script, appearing to read "Robert L. Dodd".

Robert L. Dodd
Deputy Director
Oil & Gas Wells Division

RLD/lb
Enclosure



P-1-A

STATE OF WEST VIRGINIA
DEPARTMENT OF MINES
CHARLESTON

November 4, 1968

Let Oil Company
2225 Prudential Plaza
Chicago, Illinois

Gentlemen:

In regard to your letter of October 30, 1968, a permit was issued to Larry G. Parker & R. Kemp McLaughlin to drill on the James A. Richter 0.25 acre tract, on September 20, 1968, permit No. WIR-260.

Enclosed you will find a copy of our letter to Mr. Parker concerning this matter.

Very truly yours,

Robert L. Dobb
Deputy Director
Oil & Gas Wells Division

RDL:as
Enclosure

COPY

A-11



STATE OF WEST VIRGINIA
DEPARTMENT OF MINES
CHARLESTON

March 19, 1969

C
O
P
Y

Larry Glen Parker &
J. Kemp McLaughlin
108 Vandale Avenue
Spencer, West Virginia

Gentlemen:

This will acknowledge your personal request of March 19, 1969 for the renewal of Permit No. WIR-560, Well No. 1, James A. Righter Farm, Burning Springs District of Wirt County.

Please be advised that the above mentioned permit is hereby renewed for an additional four month's period.

Very truly yours,

Robert L. Dodd
Deputy Director
Oil & Gas Division

RLD/lrs

cc: Mr. Harry Holliday, Inspector, Box 221, Grantsville, W. Va. PH:354-614

Dodd



STATE OF WEST VIRGINIA
DEPARTMENT OF MINES
CHARLESTON

March 19, 1969


C
O
P
Y

Larry Glen Parker &
J. Kemp McLaughlin
108 Vandalia Avenue
Spencer, West Virginia

Gentlemen:

This will acknowledge your personal request of March 19, 1969 for the renewal of Permit No. WIR-260, Well No. 1, James A. Richter Farm, Burning Springs District of Wirt County. Please be advised that the above mentioned permit is here-
by renewed for an additional four month's period.

Very truly yours,


Robert L. Dodd
Deputy Director
Oil & Gas Division

RLD/ls

cc: Mr. Harry Holliday, Inspector, Box 251, Grantsville, W. Va. PH:354-614

A-12

A-12

WEST VIRGINIA DEPARTMENT OF MINES
CHARLESTON, WEST VIRGINIA
INTER-OFFICE MEMORANDUM

TO: Fred Burdette DATE: March 16, 1971

FROM: BOB DODD SUBJECT: Status of WIR-560

Fred:

Please check out this location so that I can ask for a completion record or a plugging work order - as the case may be.

The permit was issued originally 9-20-68 to Larry Glen Parker and J. Kemp McLaughlin and then renewed 3-19-69.

A copy of the plat is enclosed.

BOB/F

01/12/2024

B-11

STATE OF WEST VIRGINIA
DEPARTMENT OF MINES
OIL AND GAS WELLS DIVISION

RECEIVED

MAR 30 1971

OIL & GAS DIVISION
DEPT. OF MINES

ATTENTION

INSPECTOR'S WELL REPORT

Permit No. WIRT-560

Oil or Gas Well Gas
(KIND)

Company	CASING AND TUBING	USED IN DRILLING	LEFT IN WELL	PACKERS
<u>Larry G. Parker et al</u>	Size			
<u>15 River St.</u>	16			Kind of Packer
<u>Glenville, W. Va</u>	13			
<u>James A. Righter</u>	10			Size of
<u>1</u>	8 1/4			
<u>Burning Springs County Wirt</u>	6 5/8			Depth set
<u>Drilling commenced</u>	5 3/16			
<u>Drilling completed</u> Total depth	3			Perf. top
<u>Date shot</u> Depth of shot	2			Perf. bottom
<u>Initial open flow</u> /10ths Water in Inch	Liners Used			Perf. top

Open flow after tubing /10ths Mer

Volume

Rock pressure lbs.

Oil b

Fresh water feet

Salt water feet

Drillers' Names

PLEASE FURNISH SERVICE(S) INDICATED BY CHECKED BLOCK(S).
REQUIRED FEE(S) PAID.

Show to whom, date and address where delivered Deliver ONLY to addressee

RECEIPT
Received the numbered article described below.

REGISTERED NO.	SIGNATURE OR NAME OF ADDRESSEE (Must always be filled in)
CERTIFIED NO.	
INSURED NO.	SIGNATURE OF ADDRESSEE'S AGENT, IF ANY
DATE DELIVERED	SHOW WHERE DELIVERED (only if requested)

3-31-71

055-16-71548-11 347-198 GPO

Remarks:

This well was never drilled, no location graded.

Final inspection has been made for bond release.

BOND CANCELLED

RETURNED TO WELL OPERATOR AND/OR PRINCIPAL

3/30/ 1971

3/22/71

DATE

Fred B...

DISTRICT WELL INSPECTOR

01/12/2024

STATE OF WEST VIRGINIA
 DEPARTMENT OF MINES
 OIL AND GAS WELLS DIVISION
INSPECTOR'S PLUGGING REPORT

Permit No. _____ Well No. _____

COMPANY _____ ADDRESS _____

FARM _____ DISTRICT _____ COUNTY _____

Filling Material Used _____

Liner	Location	Amount	Packer	Location		
PLUGS USED AND DEPTH PLACED			BRIDGES	CASING AND TUBING		
CEMENT-THICKNESS	WOOD-SIZE	LEAD	CONSTRUCTION-LOCATION	RECOVERED	SIZE	LOST

Drillers' Names _____

Remarks: _____

_____ I hereby certify I visited the above well on this date.
DATE

 DISTRICT WELL INSPECTOR
01/12/2024



State of West Virginia
Department of Mines
Oil and Gas Division
Charleston 5

B-12
Larry Glen Parker & J. Kemp McLaughlin
108 Vandale Avenue
Spencer, W. Va. . 25276

IN RE: Permit WIR-560
Farm James A. Righter
Well No. 1
District Burning Springs
County Wirt

Gentlemen:

The final inspection report for the Well which is described above has been received in this office.

Please be advised that the Bond which is covered by the above permit number has been released. **Cancelled on Expiration**

Kindly return the enclosed cancelled Bond to the Surety Company that executed said bond in your behalf, in order that they may give you credit on their records.


Very truly yours,

Deputy Director
Oil and Gas Wells Division

Enclosure: 1 bond
b

01/12/2024

9/20/68

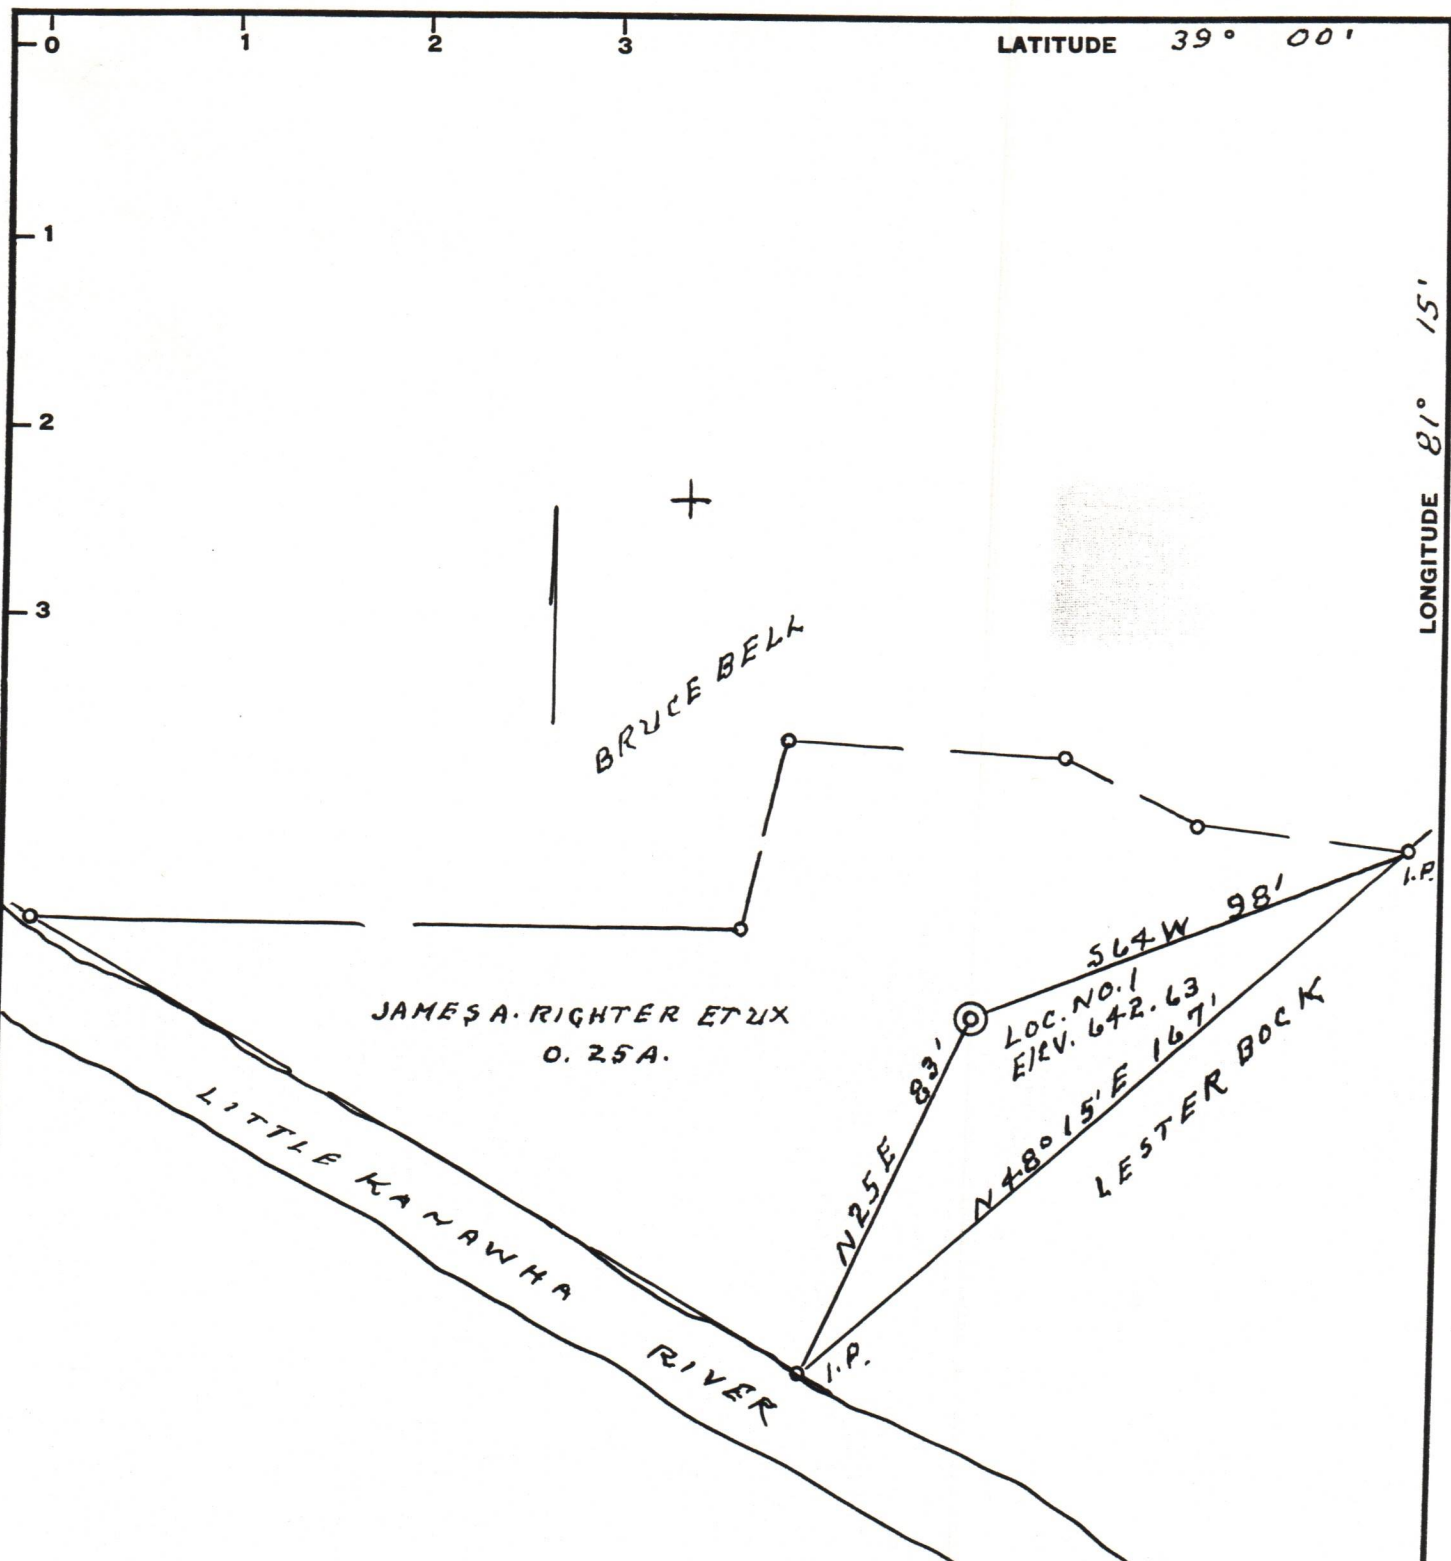

Minimum Error of Closure 1' IN 200'
 Source of Elevation BRUCE BELL NO. 1 681.50

- Fracture.....
- New Location.....
- Drill Deeper.....
- Abandonment.....

I, the undersigned, hereby certify that this map is correct to the best of my knowledge and belief and shows all the information required by paragraph 6 of the rules and regulations of the oil and gas section of the mining laws of West Virginia.

Signed: L. F. Dye
 Squares: N S E W

Company LARRY G. PARKER, ET AL.
 Address 15 RIVER ST. GLENVILLE, W. VA.
 Farm JAMES A. RIGHTER ET UX
 Tract _____ Acres 0.25 Lease No. _____
 Well (Farm) No. 1 Serial No. _____
 Elevation (Spirit Level) 642.63
 Quadrangle SPENCER
 County WIRT District BURNING SPRINGS
 Engineer L. F. Dye
 Engineer's Registration No. 804
 File No. _____ Drawing No. _____
 Date 5-2-68 Scale 1" = 20'

STATE OF WEST VIRGINIA
 DEPARTMENT OF MINES
 OIL AND GAS DIVISION
 CHARLESTON

WELL LOCATION MAP

FILE NO. WIR-560 81/12/2024

Cancelled 3-30-71

+ Denotes location of well on United States Topographic Maps, scale 1 to 62,500, latitude and longitude lines being represented by border lines as shown.

- Denotes one inch spaces on border line of original tracing.

A-8

Oil & Gas Division
Department of Mines

October 30, 1968

Page 2

We believe that this well location map does not or come close to the degree of accuracy required by your regulations in this matter.

It would be appreciated if you could advise if a permit was granted it is the same now in effect.

Very truly yours,

JET OIL COMPANY

By 
C. E. Mohler, Geologist

CEM/RHB/rdw



01/12/2024

Department of Mines and Geology
Office of the Director
Denver, Colorado

Page 2

We believe that this well location may not be as close to the degree of accuracy required by your regulations in this matter.

It would be appreciated if you could advise if a permit was granted it is the same now in effect.

Very truly yours,

Oil and Gas


C. E. ...

Oil and Gas

