



---

west virginia department of environmental protection

---

Office of Oil and Gas  
601 57<sup>th</sup> Street, S.E.  
Charleston, WV 25304  
(304) 926-0450  
fax: (304) 926-0452

Harold D. Ward, Cabinet Secretary  
[www.dep.wv.gov](http://www.dep.wv.gov)

Monday, July 17, 2023

WELL WORK PLUGGING PERMIT  
Vertical Plugging

UNKNOWN - DEP PAID PLUGGING CONTRACT  
601 57TH STREET

CHARLESTON, WV 25304

Re: Permit approval for 1  
47-105-01413-00-00

This well work permit is evidence of permission granted to perform the specified well work at the location described on the attached pages and located on the attached plat, subject to the provisions of Chapter 22 of the West Virginia Code of 1931, as amended, and all rules and regulations promulgated thereunder, and to any additional specific conditions and provisions outlined in the pages attached hereto. Notification shall be given by the operator to the Oil and Gas Inspector at least 24 hours prior to the construction of roads, locations, and/or pits for any permitted work. In addition, the well operator shall notify the same inspector 24 hours before any actual well work is commenced and prior to running and cementing casing. Spills or emergency discharges must be promptly reported by the operator to 1-800-642-3074 and to the Oil and Gas Inspector.

Upon completion of the plugging well work, the above named operator will reclaim the site according to the provisions of WV Code 22-6-30. Please be advised that form WR-38, Affidavit of Plugging and Filling Well, is to be submitted to this office within 90 days of completion of permitted well work, as should form WR-34 Discharge Monitoring Report within 30 days of discharge of pits, if applicable. Failure to abide by all statutory and regulatory provisions governing all duties and operations hereunder may result in suspension or revocation of this permit and, in addition, may result in civil and/or criminal penalties being imposed upon the operators.

Per 35 CSR 4-5.2.g this permit will expire in two (2) years from the issue date unless permitted well work is commenced. If there are any questions, please feel free to contact me at (304) 926- 0450.

James A. Martin  
Chief

Operator's Well Number:  
Farm Name: KIRBY, DALE A & PAMELA J  
U.S. WELL NUMBER: 47-105-01413-00-00  
Vertical Plugging  
Date Issued: 7/17/2023

# PERMIT CONDITIONS

West Virginia Code §22-6-11 allows the Office of Oil and Gas to place specific conditions upon this permit. Permit conditions have the same effect as law. Failure to adhere to the specified permit conditions may result in enforcement action.

## CONDITIONS

---

1. All pits must be lined with a minimum of 20 mil thickness synthetic liner.
2. In the event of an accident or explosion causing loss of life or serious personal injury in or about the well or while working on the well, the well operator or its contractor shall give notice, stating the particulars of the accident or explosion, to the oil and gas inspector and the Chief within twenty-four (24) hours.
3. Well work activities shall not constitute a hazard to the safety of persons.
4. Notification shall be given by the operator to the Oil and Gas Inspector at least 24 hours prior to the construction of roads, locations and/or pits for any permitted work. In addition, the well operator shall notify the same inspector 24 hours before any actual well work is commenced and prior to running and cementing casing.

1) Date 4/7/ , 2023  
2) Operator's  
Well No. Unknown DEP Paid Plugging Contract  
3) APT Well No. 47-106 - 01413

STATE OF WEST VIRGINIA  
DEPARTMENT OF ENVIRONMENTAL PROTECTION  
OFFICE OF OIL AND GAS

APPLICATION FOR A PERMIT TO PLUG AND ABANDON

4) Well Type: Oil  / Gas  / Liquid injection \_\_\_\_\_ / Waste disposal \_\_\_\_\_ /  
(If "Gas, Production \_\_\_\_\_ or Underground storage \_\_\_\_\_) Deep \_\_\_\_\_ / Shallow

5) Location: Elevation \_\_\_\_\_ Watershed 050302031207  
District Burning Springs County Wirt Quadrangle McFarlan

6) Well Operator Unknown DEP Paid Plugging Contract 7) Designated Agent Jason Harmon  
Address 601 57th Street Address 601 57th Street  
Charleston, WV 25304 Charleston, WV 25304

8) Oil and Gas Inspector to be notified 9) Plugging Contractor  
Name Kenneth Greynolds Name North Wind Site Services  
Address 613 Broad Run Drive Address 1425 Higham St  
Jane Lew, WV 26378 Idaho Falls, ID 83402

10) Work Order: The work order for the manner of plugging this well is as follows:  
**See attached.**

RECEIVED  
Office of Oil and Gas  
JUN 22 2023  
WV Department of  
Environmental Protection

Notification must be given to the district oil and gas inspector 24 hours before permitted work can commence.

Work order approved by inspector

Date

4-11-23

**07/21/2023**

API: 47-105-01413

Elevation @ 777'

No Well Records

Well Details: Cable, 2 3/8" tubing, and 5 3/16" casing visible at surface.

Offset Well 47-105-00247

Elevation @ 994'

TD @ 2097'

8 1/4" @ 583'

6 5/8" @ 1075'

5 3/16" @ 1866'

Oil Show @ 1140'

Gas Show @ 1366', 1950'

Salt Water @ 1832'

Coal: None Reported

Notes:

*\*Class A or Class L Cement is required.*

*\*6% gel must be used between all cement plugs.*

*\*100' cement plugs 50' in and 50' out must be set at all casing cuts.*

*\*Any casing that cannot be pulled or is not cemented, must be perforated at all cement plugs.*

RECEIVED  
Office of Oil and Gas

JUN 22 2023

WV Department of  
Environmental Protection

Plugging Procedure:

- 1) Notify DEP State Inspector Joe Taylor 304-380-7496, a minimum 48 hrs prior to commencing plugging operations.
- 2) MIRU. Check and record SIP. Blow down. Pull cable and DHP from well. TOOH w/ tubing. RIH w/ wireline, TD hole. RIH w/ CCL, locate bottom of 5 3/16" casing. Contact WV DEP State Inspector for approved TD.
- 3) TIH w/ tubing to 1733' or approved TD. Pump fresh water to circulate oil from well. Pump 30 bbls of 6% gel. Set 218' Cement plug from 1733' to 1515' (Gas show, Salt water, and casing seat). TOOH w/ 30 jnts of tubing. WOC. Tag TOC, top off with cement as needed.
- 4) TIH w/ tubing to 1149'. Set 100' cement plug covering gas show from 1149' to 1049'. TOOH w/ tubing. WOC. Tag TOC, top off with cement as needed.
- 5) Free-point 5 3/16" casing. Shoot off and pull. If casing is able to be pulled, TIH w/ tubing to casing cut. Set 100' cement plug 50' and 50' out of casing cut. TOOH w/ tubing. WOC. Tag TOC, top off with cement as needed.
- 6) TIH w/ tubing to 923'. Set 266' cement plug from 923' to 767' (Oil show and Elevation). TOOH w/ tubing. WOC. Tag TOC, top off with cement as needed.
- 7) If 5 3/16" casing was not pulled, RIH w/ wireline. Perforate casing @ 200', 150', 100', and 50'.
- 8) TIH w/ tubing to 200'. Circulate Class A or Class L Cement from 200' to surface. TOOH w/ tubing.
- 9) Top off well with cement, install monument, reclaim to WV DEP Specifications.



4-11-23

07/21/2023

1) Date: 4/7/2023  
2) Operator's Well Number  
Unknown DEP Paid Plugging Contract

3) API Well No.: 47 - 105 - 01413

**STATE OF WEST VIRGINIA**  
**DEPARTMENT OF ENVIRONMENTAL PROTECTION, OFFICE OF OIL AND GAS**  
**NOTICE OF APPLICATION TO PLUG AND ABANDON A WELL**

4) Surface Owner(s) to be served:  
(a) Name WV Division of Natural Resources  
Address Wildlife Resources Section  
324 4th Ave, Rm 200  
(b) Name South Charleston, WV 25303  
Address \_\_\_\_\_  
(c) Name \_\_\_\_\_  
Address \_\_\_\_\_  
6) Inspector Joe Taylor  
Address 1478 Claylick Rd  
Ripley, WV 25271  
Telephone 304-380-7469

5) (a) Coal Operator  
Name \_\_\_\_\_  
Address \_\_\_\_\_  
(b) Coal Owner(s) with Declaration  
Name \_\_\_\_\_  
Address \_\_\_\_\_  
(c) Coal Lessee with Declaration  
Name \_\_\_\_\_  
Address \_\_\_\_\_


RECEIVED  
Office of Oil and Gas  
JUN 22 2023  
WV Department of  
Environmental Protection

**TO THE PERSONS NAMED ABOVE: You should have received this Form and the following documents:**

- (1) The application to Plug and Abandon a Well on Form WW-4B, which sets out the parties involved in the work and describes the well its and the plugging work order; and
- (2) The plat (surveyor's map) showing the well location on Form WW-6.

The reason you received these documents is that you have rights regarding the application which are summarized in the instructions on the reverses side. However, you are not required to take any action at all.

Take notice that under Chapter 22-6 of the West Virginia Code, the undersigned well operator proposes to file or has filed this Notice and Application and accompanying documents for a permit to plug and abandon a well with the Chief of the Office of Oil and Gas, West Virginia Department of Environmental Protection, with respect to the well at the location described on the attached Application and depicted on the attached Form WW-6. Copies of this Notice, the Application, and the plat have been mailed by registered or certified mail or delivered by hand to the person(s) named above (or by publication in certain circumstances) on or before the day of mailing or delivery to the Chief.

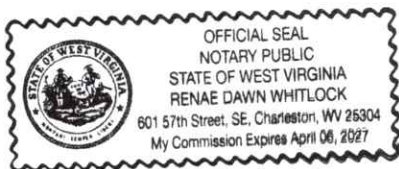

Well Operator Unknown - DEP Paid Plugging Contract  
By: Jason Harmon  
Its: \_\_\_\_\_  
Address \_\_\_\_\_  
Telephone \_\_\_\_\_

Subscribed and sworn before me this 20nd day of June 2023  
Renae Dawn Whitlock Notary Public  
My Commission Expires April 06, 2027

**Oil and Gas Privacy Notice**

The Office of Oil and Gas processes your personal information, such as name, address and phone number, as a part of our regulatory duties. Your personal information may be disclosed to other State agencies or third parties in the normal course of business or as needed to comply with statutory or regulatory requirements, including Freedom of Information Act requests. Our office will appropriately secure your personal information. If you have any questions about our use of your personal information, please contact DEP's Chief Privacy Officer at [depprivacyofficer@wv.gov](mailto:depprivacyofficer@wv.gov).

**07/21/2023**

**SENDER: COMPLETE THIS SECTION**

- Complete items 1, 2, and 3.
- Print your name and address on the reverse so that we can return the card to you.
- Attach this card to the back of the mailpiece, or on the front if space permits.

1. Article Addressed to:

Jerry Westfall  
 WVDNR  
 2311 Ohio Ave  
 Parkersburg, WV 26101



2. Article Number (Transfer from service label)

PS Form 3811, July 2015 PSN 7530-02-000-9053

**COMPLETE THIS SECTION ON DELIVERY**

A. Signature

X

B. Received by (Printed Name)

- Agent
- Addressee

C. Date of Delivery

D. Is delivery address different from item 1?  
 If YES, enter delivery address below:

- Yes
- No

3. Service Type

- Adult Signature
- Adult Signature Restricted Delivery
- Certified Mail®
- Certified Mail Restricted Delivery
- Collect on Delivery
- Collect on Delivery Restricted Delivery
- Insured Mail
- Insured Mail Restricted Delivery (over \$500)
- Priority Mail Express®
- Registered Mail™
- Registered Mail Restricted Delivery
- Return Receipt for Merchandise
- Signature Confirmation™
- Signature Confirmation Restricted Delivery

Domestic Return Receipt

WV DNR  
 121 Jerry Dr  
 Madison AL 35750



WV DNR  
 ATTN: Jerry Westfall  
 2311 Ohio Ave  
 Parkersburg, WV 26101

RECEIVED  
 Office of Oil and Gas  
 JUN 22 2023  
 WV Department of  
 Environmental Protection

permits sent  
 01414  
 01313



07/21/2023



west virginia department of environmental protection

Office of Oil and Gas  
601 57<sup>th</sup> Street, SE  
Charleston, WV 25304  
Phone (304) 926-0450

Harold D. Ward, Cabinet Secretary  
dep.wv.gov

**BEFORE THE OFFICE OF OIL AND GAS  
DEPARTMENT OF ENVIRONMENTAL PROTECTION  
STATE OF WEST VIRGINIA**

**IN THE MATTER OF A VARIANCE FROM )  
LEGISLATIVE RULE 35CSR4 )  
SECTION 14.1. AND LEGISLATIVE RULE )  
35CSR8 SECTION 20.1, )  
RELATING TO THE CEMENTING )  
OF OIL AND GAS WELLS )**

**ORDER NO. 2022-13**

RECEIVED  
Office of Oil and Gas

**JUN 22 2023**

WV Department of  
Environmental Protection

**REPORT OF THE OFFICE**

In response to industry requests, the West Virginia Department of Environmental Protection, Office of Oil and Gas has reviewed the proposed use of American Petroleum Institute (API) Class L cement to be used in place of API Class A cement for well plugging.

**FINDINGS OF FACT**

1. On July 28, 2022, Diversified Gas & Oil Co. (DGO) submitted a variance request from Legislative Rule 35CSR4 for the use of API Class L cement in place of API Class A cement, relating to the plugging of conventional wells.
2. Laboratory analysis submitted by DGO on July 28, 2022, indicates API Class L cement is comparable to API Class A cement and thereby satisfies the requirements of the West Virginia Code.
3. Contemporaneously, the Chief of the Office of Oil and Gas also chose to consider a variance to Legislative Rule 35CSR8 Section 20.1., for the use of API Class L cement in place of API Class A cement, relating to the plugging of horizontal wells.

4. On August 18, 2022, the Office of Oil and Gas provided public notice of acceptance of public comments on the variance consideration. During the 20-day public comment period, no comments were received.

### **CONCLUSIONS OF LAW**

Pursuant to Article 6 and Article 6A, Chapter 22 of the Code of West Virginia, the Office of Oil and Gas has jurisdiction over the subject matter, and the persons interested therein, and jurisdiction to promulgate the hereinafter prescribed Order.

Pursuant to Legislative Rule 35CSR4, Section 18 and Legislative Rule 35CSR8, Section 14, the Chief of the Office of Oil and Gas may grant a variance from any requirement of these rules.

### **ORDER**

It is ordered that the Class L cement product approved and monogrammed by API is approved for use in place of API Class A cement for well plugging subject to the provisions of Legislative Rule 35CSR4 and Legislative Rule 35CSR8.

Dated this, the 13th day of September, 2022.

IN THE NAME OF THE STATE OF WEST VIRGINIA

OFFICE OF OIL AND GAS  
DEPARTMENT OF ENVIRONMENTAL PROTECTION  
OF THE STATE OF WEST VIRGINIA



James Martin, Chief  
Office of Oil and Gas

07/21/2023



WW-9  
(5/16)

API Number 47 - 105 - 01413  
Operator's Well No. Unknown DEP Paid Plugging Contract

STATE OF WEST VIRGINIA  
DEPARTMENT OF ENVIRONMENTAL PROTECTION  
OFFICE OF OIL AND GAS  
FLUIDS/ CUTTINGS DISPOSAL & RECLAMATION PLAN

Operator Name Unknown DEP Paid Plugging Contract OP Code \_\_\_\_\_

Watershed (HUUC 10) 050302031207 Quadrangle McFarlan

Do you anticipate using more than 5,000 bbls of water to complete the proposed well work? Yes  No

Will a pit be used? Yes  No

If so, please describe anticipated pit waste: \_\_\_\_\_

Will a synthetic liner be used in the pit? Yes  No  If so, what ml.? \_\_\_\_\_

Proposed Disposal Method For Treated Pit Wastes:

- \_\_\_\_\_ Land Application (if selected provide a completed form WW-9-GPP)
- \_\_\_\_\_ Underground Injection ( UIC Permit Number \_\_\_\_\_ )
- \_\_\_\_\_ Reuse (at API Number \_\_\_\_\_ )
- \_\_\_\_\_ Off Site Disposal (Supply form WW-9 for disposal location)
- \_\_\_\_\_ Other (Explain \_\_\_\_\_)

**\*\*Any well effluent must be contained in tanks and disposed of off-site at an approved facility.**

Will closed loop system be used? If so, describe: N/A

Drilling medium anticipated for this well (vertical and horizontal)? Air, freshwater, oil based, etc. N/A

-If oil based, what type? Synthetic, petroleum, etc. \_\_\_\_\_

Additives to be used in drilling medium? N/A

Drill cuttings disposal method? Leave in pit, landfill, removed offsite, etc. N/A

-If left in pit and plan to solidify what medium will be used? (cement, lime, sawdust) \_\_\_\_\_

-Landfill or offsite name/permit number? \_\_\_\_\_

RECEIVED  
Office of Oil and Gas  
JUN 22 2023  
WV Department of  
Environmental Protection

Permittee shall provide written notice to the Office of Oil and Gas of any load of drill cuttings or associated waste rejected at any West Virginia solid waste facility. The notice shall be provided within 24 hours of rejection and the permittee shall also disclose where it was properly disposed.

I certify that I understand and agree to the terms and conditions of the GENERAL WATER POLLUTION PERMIT issued on April 1, 2016, by the Office of Oil and Gas of the West Virginia Department of Environmental Protection. I understand that the provisions of the permit are enforceable by law. Violations of any term or condition of the general permit and/or other applicable law or regulation can lead to enforcement action.

I certify under penalty of law that I have personally examined and am familiar with the information submitted on this application form and all attachments thereto and that, based on my inquiry of those individuals immediately responsible for obtaining the information, I believe that the information is true, accurate, and complete. I am aware that there are significant penalties for submitting false information, including the possibility of fine or imprisonment.

Company Official Signature \_\_\_\_\_


Company Official (Typed Name) Kimberley Kearney, PMP

Company Official Title President

Subscribed and sworn before me this 3<sup>rd</sup> day of May, 2023

Miranda Marie DePico Notary Public

My commission expires 08/01/2026

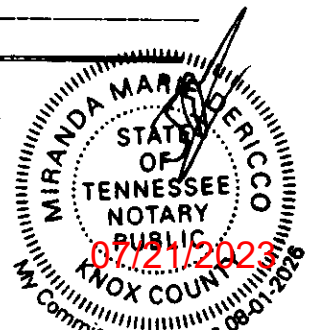

Proposed Revegetation Treatment: Acres Disturbed 0.37 Prevegetation pH \_\_\_\_\_

Lime 2-3 Tons/acre or to correct to pH \_\_\_\_\_

Fertilizer type 10-10-20 or similar

Fertilizer amount 300 Temp -500 Permanent lbs/acre

Mulch Hay/Straw 2 to 3 Tons/acre

**Seed Mixtures**

Temporary		Permanent	
Seed Type	lbs/acre	Seed Type	lbs/acre
<u>Sudangrass</u>	<u>40-60</u>	<u>Crownvetch/Tall Fescue</u>	<u>10-15/30</u>
_____	_____	_____	_____
_____	_____	_____	_____

Attach:

Maps(s) of road, location, pit and proposed area for land application (unless engineered plans including this info have been provided). If water from the pit will be land applied, provide water volume, include dimensions (L, W, D) of the pit, and dimensions (L, W), and area in acres, of the land application area.

Photocopied section of involved 7.5' topographic sheet.

RECEIVED  
Office of Oil and Gas  
JUN 22 2023  
WV Department of  
Environmental Protection

Plan Approved by: Joe Taylor

Comments: Sediment control in place at all times.

*[Handwritten Signature]*

Title: 006 Asp.

Date: 4-11-23

Field Reviewed? (  ) Yes (  ) No

#47-105-01413

11690

LAT:39°02'30"

LONG:81°12'30"

UTM ZONE 17N-NAD83  
N=4,317,816m.  
E=478,400m.  
LAT:39.009102  
LON:81.249479

TM 6-19  
WEAVER  
104.5 AC. +/-

TM 6-25  
ROBERTS HEIRS  
63.7 AC. +/-

TM 5-39  
STATE OF WV DNR  
77.75 AC. +/-

TM 11-7  
STATE OF WV DNR  
77 AC. +/-

TM 11-14  
STATE OF WV DNR  
25.56 AC. +/-

TM 12-9  
STATE OF WV DNR  
1183 AC. +/-

RECEIVED  
Office of Oil and Gas

JUN 22 2023

WV Department of  
Environmental Protection

TM 12-21  
MAZE  
39.15 AC. +/-

TM 12-33  
STATE OF WV DNR  
20 AC. +/-

TM 12-32  
STATE OF WV DNR  
75 AC. +/-


TM 17-41  
STATE OF WV DNR  
251 AC. +/-

TM 17-2  
STATE OF WV DNR  
100 AC. +/-


S 89°17' E  
499.6'  
WELL #1413      WELL #1414

JOB # 23-005(1413)  
DRAWING # REGIONBWCWELL1413  
SCALE 1" = 1000'  
MINIMUM DEGREE OF  
ACCURACY 1/2500  
PROVEN SOURCE OF ELEV.  
OPUS

I THE UNDERSIGNED, HEREBY CERTIFY THAT THIS PLAT IS CORRECT TO  
THE BEST OF MY KNOWLEDGE AND BELIEF AND SHOWS ALL THE INFORMATION  
REQUIRED BY LAW AND THE REGULATIONS ISSUED AND PERSCRIBED BY  
THE DEPARTMENT OF ENVIRONMENTAL PROTECTION.

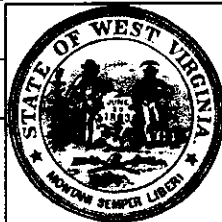

WEST VIRGINIA DEPARTMENT  
OF ENVIRONMENTAL PROTECTION,  
OFFICE OF OIL AND GAS  
MOODY LAND SURVEYING, LLC  
ST. MARYS, WV 26170

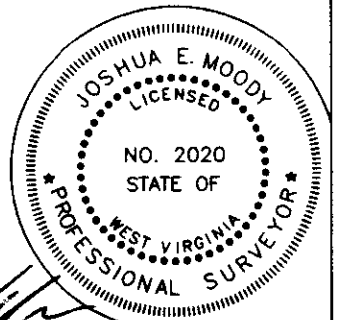

JOSHUA E. MOODY, P.S. 2020

WEST VIRGINIA DEPARTMENT  
OF ENVIRONMENTAL PROTECTION  
OFFICE OF OIL AND GAS

DATE 4/25/23  
OPERATOR'S WELL  
UNKNOWN

WELL TYPE: OIL \_\_\_ GAS  LIQUID INJECTION \_\_\_ WASTE DISPOSAL \_\_\_ OTHER \_\_\_  
(IF "GAS") PRODUCTION \_\_\_ STORAGE \_\_\_ DEEP \_\_\_ SHALLOW \_\_\_  
LOCATION: ELEVATION 734' WATERSHED ROCK RUN API WELL # \_\_\_\_\_  
DISTRICT BURNING SPRINGS COUNTY WIRT STATE 47 COUNTY 105 PERMIT 01413  
QUADRANGLE MACFARLAN

SURFACE OWNER WV DNR ACREAGE 1183 ACRES +/-

OIL & GAS ROYALTY OWNER \_\_\_\_\_ LEASE ACREAGE \_\_\_\_\_

PROPOSED WORK: DRILL \_\_\_ CONVERT \_\_\_ DRILL DEEPER \_\_\_ REDRILL \_\_\_ FRACTURE OR  
STIMULATE \_\_\_ PLUG OFF OLD FORMATION \_\_\_ PERFORATE NEW FORMATION \_\_\_

OTHER PHYSICAL CHANGE IN WELL (SPECIFY) \_\_\_\_\_

PLUG & ABANDON  CLEAN OUT & REPLUG \_\_\_\_\_


TARGET FORMATION \_\_\_\_\_ ESTIMATED DEPTH 2097'

WELL OPERATOR UNKNOWN WVDEP PAID PLUGGING CONT.  
ADDRESS 601 57TH ST.  
CHARLESTON, WV25304 (WVDEP)

DESIGNATED AGENT JASON HARMON, WVDEP  
ADDRESS 601 57TH ST.  
CHARLESTON, WV 25304

07/21/2023

COUNTY NAME  
PERMIT

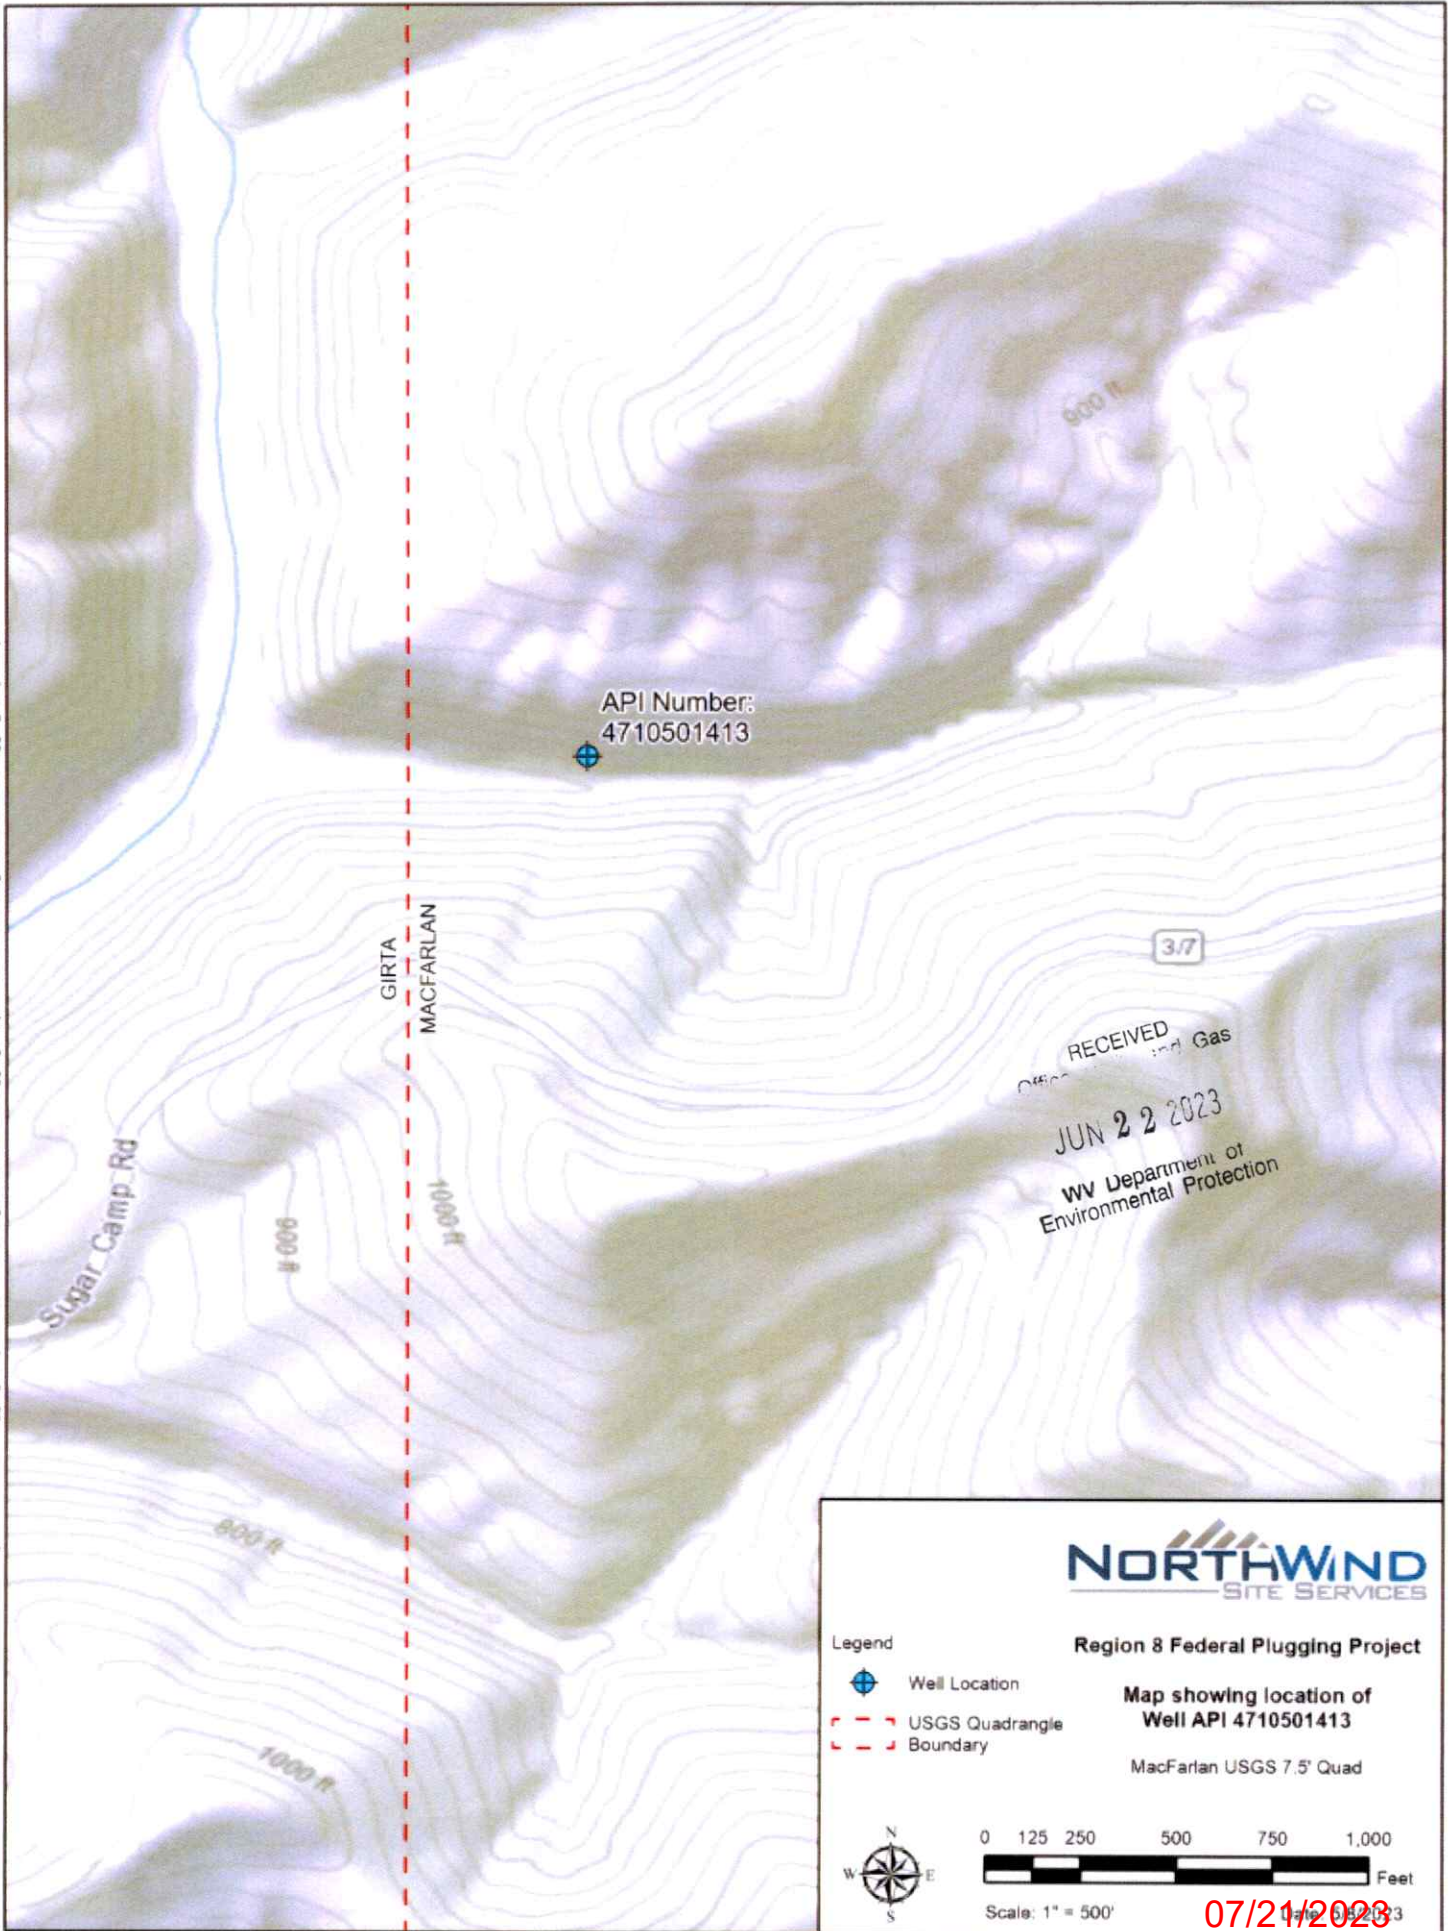

07/21/2023

**SURFACE OWNER WAIVER**

Operator's Well  
Number

Unknown DEP Paid Plugging Contract

**INSTRUCTIONS TO SURFACE OWNERS NAMED ON PAGE WW4-A**

The well operator named on page WW-4A is applying for a permit from the State to plug and abandon a well. (Note: If the surface tract is owned by more than three persons, then these materials were served on you because your name appeared on the Sheriff's tax ticket on the land or because you actually occupy the surface tract. In either case, you may be the only owner who will actually receive these materials.) See Chapter 22 of the West Virginia Code. Well work permits are valid for 24 months. If you do not own any interest in the surface tract, please forward these materials to the true owner immediately if you know who it is. Also, please notify the well operator and the Office of Oil and Gas.

**NOTE: YOU ARE NOT REQUIRED TO FILE ANY COMMENT.  
WHERE TO FILE COMMENTS AND OBTAIN ADDITIONAL INFORMATION:**

Chief, Office of Oil and Gas  
Department of Environmental Protection  
601 57<sup>th</sup> St. SE  
Charleston, WV 25304  
(304) 926-0450

RECEIVED  
Office of Oil and Gas  
JUN 22 2023  
WV Department of  
Environmental Protection

**Time Limits and methods for filing comments.** The law requires these materials to be served on or before the date the operator files his Application. You have **FIVE (5) DAYS** after the filing date to file your comments. Comments must be filed in person or received in the mail by the Chief's office by the time stated above. You may call the Chief's office to be sure of the date. Check with your postmaster to ensure adequate delivery time or to arrange special expedited handling. If you have been contacted by the well operator and you have signed a "voluntary statement of no objection" to the planned work described in these materials, then the permit may be issued at any time.

**Comments must be in writing.** Your comments must include your name, address and telephone number, the well operator's name and well number and the approximate location of the proposed well site including district and county from the application. You may add other documents, such as sketches, maps or photographs to support your comments.

The Chief has the power to deny or condition a well work permit based on comments on the following grounds:

- 1) The proposed well work will constitute a hazard to the safety of persons.
- 2) The soil erosion and sediment control plan is not adequate or effective;
- 3) Damage would occur to publicly owned lands or resources;
- 4) The proposed well work fails to protect fresh water sources or supplies;
- 5) The applicant has committed a substantial violation of a previous permit or a substantial violation of one or more of the rules promulgated under Chapter 22, and has failed to abate or seek review of the violation..."

**If you want a copy of the permit as it is issued or a copy of the order denying the permit, you should request a copy from the Chief.**

**VOLUNTARY STATEMENT OF NO OBJECTION**

I hereby state that I have read the instructions to surface owners and that I have received copies of a Notice and Application For A Permit To Plug And Abandon on Forms WW-4A and WW-4B, and a survey plat.

I further state that I have no objection to the planned work described in these materials, and I have no objection to a permit being issued on those materials.

FOR EXECUTION BY A NATURAL PERSON  
ETC.

FOR EXECUTION BY A CORPORATION,

\_\_\_\_\_  
Signature  
Date \_\_\_\_\_ Name \_\_\_\_\_  
By \_\_\_\_\_  
Its \_\_\_\_\_ Date \_\_\_\_\_  
Signature Date  
07/21/2023

WW-4B

API No. 47-105-01413

Farm Name Unknown

Well No. \_\_\_\_\_

### INSTRUCTIONS TO COAL OPERATORS OWNERS AND LESSEE

The well operator named on the obverse side of WW-4 (B) is about to abandon the well described in the enclosed materials and will commence the work of plugging and abandoning said well on the date the inspector is notified. Which date shall not be less than five days after the day on which this notice and application so mailed is received, or in due course should be received by the Department of Environmental Protection Office of Oil & Gas.

This notice and application is given to you in order that your respective representatives may be present at the plugging and filling of said well. You are further notified that whether you are represented or not the operator will proceed to plug and fill said well in the manner required by Section 24, Article 6, Chapter 22 of the Code and given in detail on obverse side of this application.

NOTE: If you wish this well to be plugged according to 22-6-24(d) then as per Regulation 35CSR4-13.9 you must complete and return to this office on form OB-16 "Request by Coal Operator, Owner or Lessee for plugging" prior to the issuance of this plugging permit.

RECEIVED  
Office of Oil and Gas

JUN 22 2023

WV Department of  
Environmental Protection

### WAIVER

The undersigned coal operator \_\_\_\_/ owner \_\_\_\_/ lessee \_\_\_\_/ of the coal under this well location has examined this proposed plugging work order. The undersigned has no objection to the work proposed to be done at this location, provided, the well operator has complied with all applicable requirements of the West Virginia Code and the governing regulations.

Date: \_\_\_\_\_

By: \_\_\_\_\_

Its \_\_\_\_\_

07/21/2023



Kennedy, James P <james.p.kennedy@wv.gov>

---

## plugging permit issued 4710501413 01414

1 message

---

**Kennedy, James P** <james.p.kennedy@wv.gov>

Mon, Jul 17, 2023 at 10:18 AM

To: Henry J Harmon <henry.j.harmon@wv.gov>, Joseph D Taylor <joseph.d.taylor@wv.gov>, nicole.mckenzie@northwindgrp.com, dk.wilson@wirtcountywv.net


To whom it may concern, plugging permits 4710501413 01414 have been issued.


James Kennedy

WVDEP OOG

---

### 2 attachments

 **4710501414.pdf**  
1795K

 **4710501413.pdf**  
1614K

07/21/2023