

WELL NO. 1
API# 47-105-01427

NAD83 GEO

LAT: 39°07'43.79"

LON: -81°19'47.89"


NAD83 UTM (W) ZONE17

N: 4,331,126.0

E: 471,477.5

Latitude: (NAD27) 39° 10' 00.00"

Longitude: (NAD27) 81° 17' 30.00"

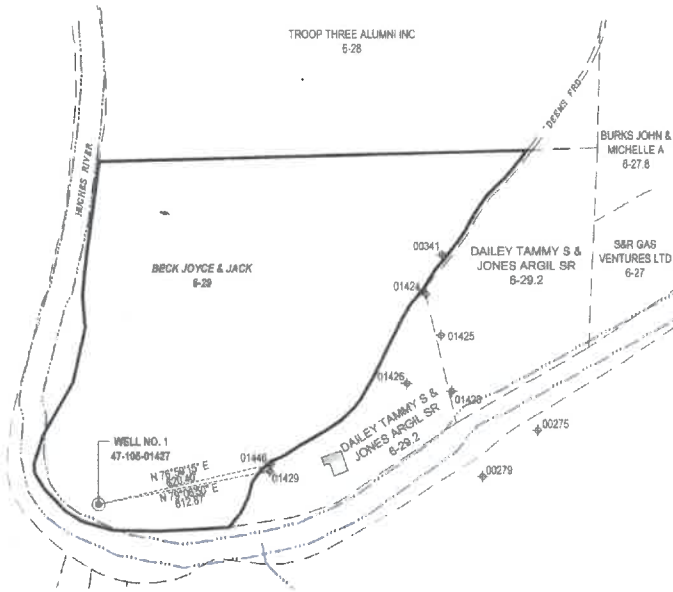

REFERENCE NOTES
1 Property lines as shown taken from deeds, tax maps, and field locations. A full boundary survey is not expressed or implied. All bearings are based on grid North. Ownership taken from public records Wirt & Ritchie County, West Virginia April 2026.

LEGEND

PROPOSED WELL TIE LINE

STREAM

EXISTING ROAD

ADJOINING TRACTS

COUNTY DIVIDE LINE

SURFACE TRACT

SUBJECT WELL

EXISTING WELL HEAD (Active)


EXISTING WELL HEAD (Plugged)

EXISTING WELL HEAD (Abandoned)

EXISTING WELL HEAD (Never Drilled)

TAXMAP-PARCEL

BUILDING STRUCTURE

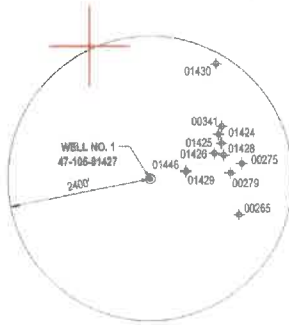

DIEFFENBAUCH & HRITZ, LLC
1086 Chaplin Road, Suite 200
Morgantown, WV 26501
www.dendhengineers.com
P: 304.985.5555 F: 304.985.5557

FILE#: 26195-001

SHEET#: 1 of 1

SCALE: 1" = 500'

TICK SCALE: 1" = 2000'

MINIMUM DEGREE OF ACCURACY: 1/2500

PROVEN SOURCE OF ELEVATION: NGS OPUS (ONLINE POSITIONING USER SERVICE)

I, THE UNDERSIGNED, HEREBY CERTIFY THAT THIS PLAT IS CORRECT TO THE BEST OF MY KNOWLEDGE AND BELIEF AND SHOWS ALL THE INFORMATION REQUIRED BY LAW AND THE REGULATIONS ISSUED AND PRESCRIBED BY THE DEPARTMENT OF ENVIRONMENTAL PROTECTION.

Signed: *Jason H. Littler* 6/29/26
P.S. #2139, Jason H. Littler, P.S.



(+) DENOTES LOCATION OF WELL ON UNITED STATES TOPOGRAPHIC MAPS
WVDEP
OFFICE OF OIL & GAS
601 57TH STREET
CHARLESTON, WV 25304



DATE: JUNE 29, 2026

OPERATOR'S WELL #: 1

API WELL #: 47 105 01427
STATE COUNTY PERMIT

Well Type: ☒ Oil ☐ Waste Disposal ☐ Production ☐ Deep ☒ Gas ☐ Liquid Injection ☐ Storage ☒ Shallow

WATERSHED: HUGHES RIVER

COUNTY / DISTRICT: WIRT COUNTY / CLAY DISTRICT

SURFACE OWNER: BECK JOYCE & JACK

OIL & GAS ROYALTY OWNER: N/A

ELEVATION: 623'

QUADRANGLE: PETROLEUM, WV

ACREAGE: 26.00

ACREAGE: N/A

☐ DRILL ☐ CONVERT ☐ DRILL DEEPER ☐ REDRILL ☐ FRACTURE OR STIMULATE ☐ PLUG OFF FORMATION ☐ PERFORATE NEW FORMATION ☒ PLUG & ABANDON ☐ CLEAN OUT & REPLUG ☐ OTHER CHANGE

SPECIFY:

TARGET FORMATION: UNKNOWN

ESTIMATED DEPTH: UNKNOWN

WELL OPERATOR: UNKNOWN WVDEP PAID PLUGGING CONTRACT


DESIGNATED AGENT: JASON HARMON, WVDEP

ADDRESS: 601 57TH STREET

CITY: CHARLESTON STATE: WV ZIP: 25304

RECEIVED
Office of Oil and Gas
JUL 09 2026
WV Department of
Environmental Protection

08/14/2026

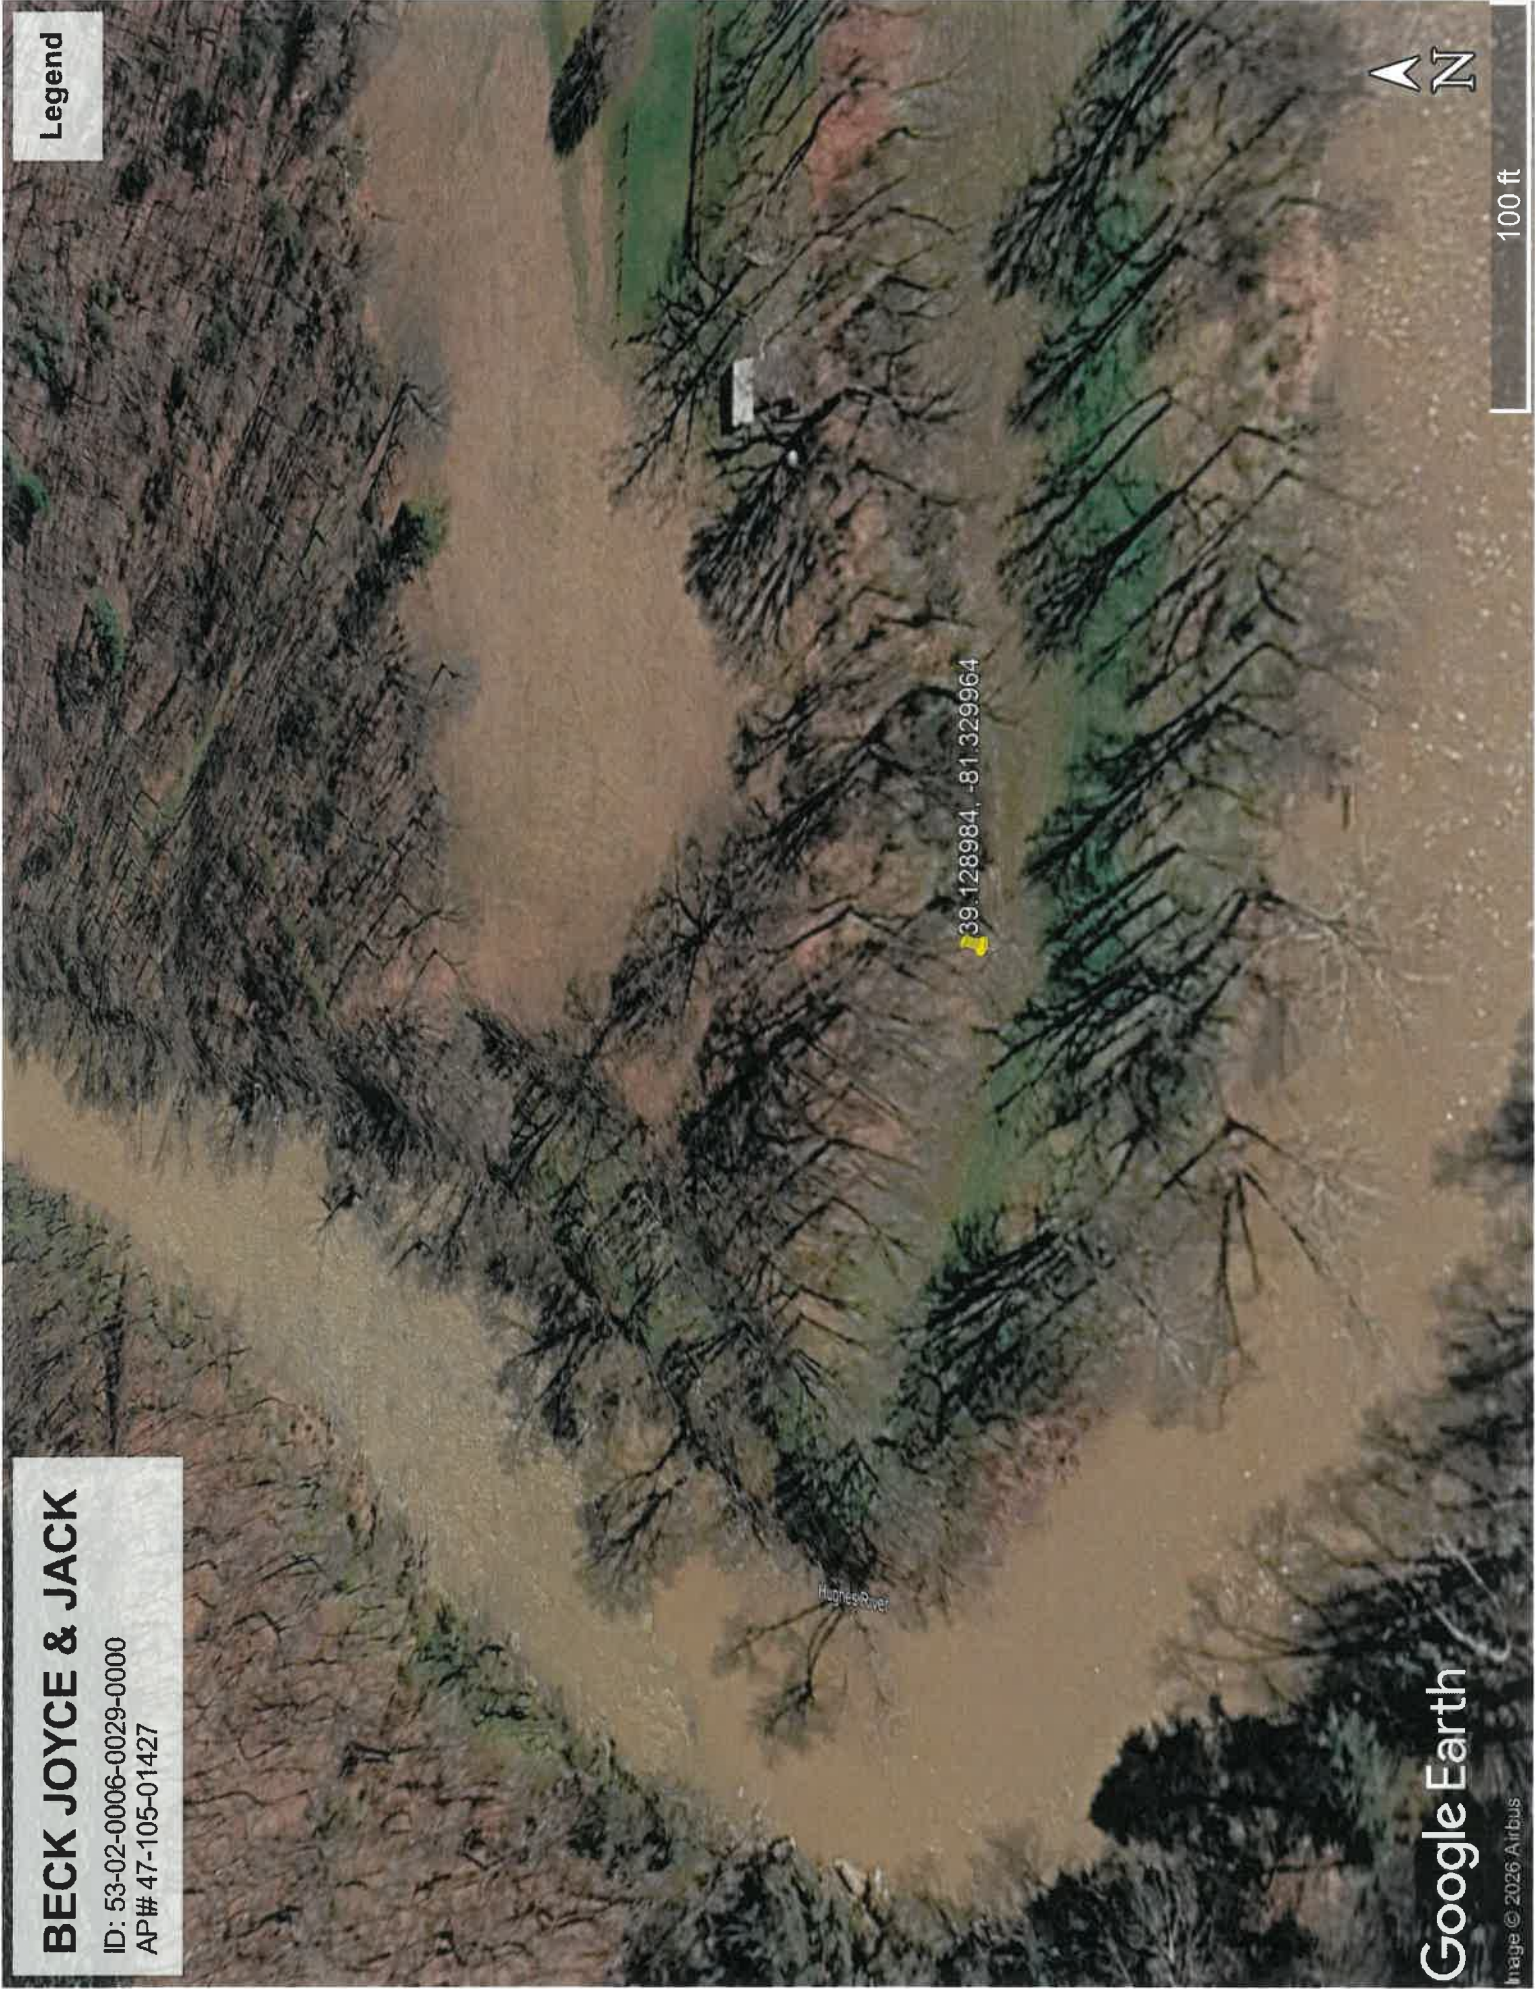


BECK JOYCE & JACK
ID: 53-02-0006-0029-0000
AP# 47-105-01427

Legend

08/14/2026

Path: C:\Users\leadams\northwindgrp.com\060114 WV Region 8 Federal Plugging Project\060114 WV Region 8 Federal Plugging Project.aprx

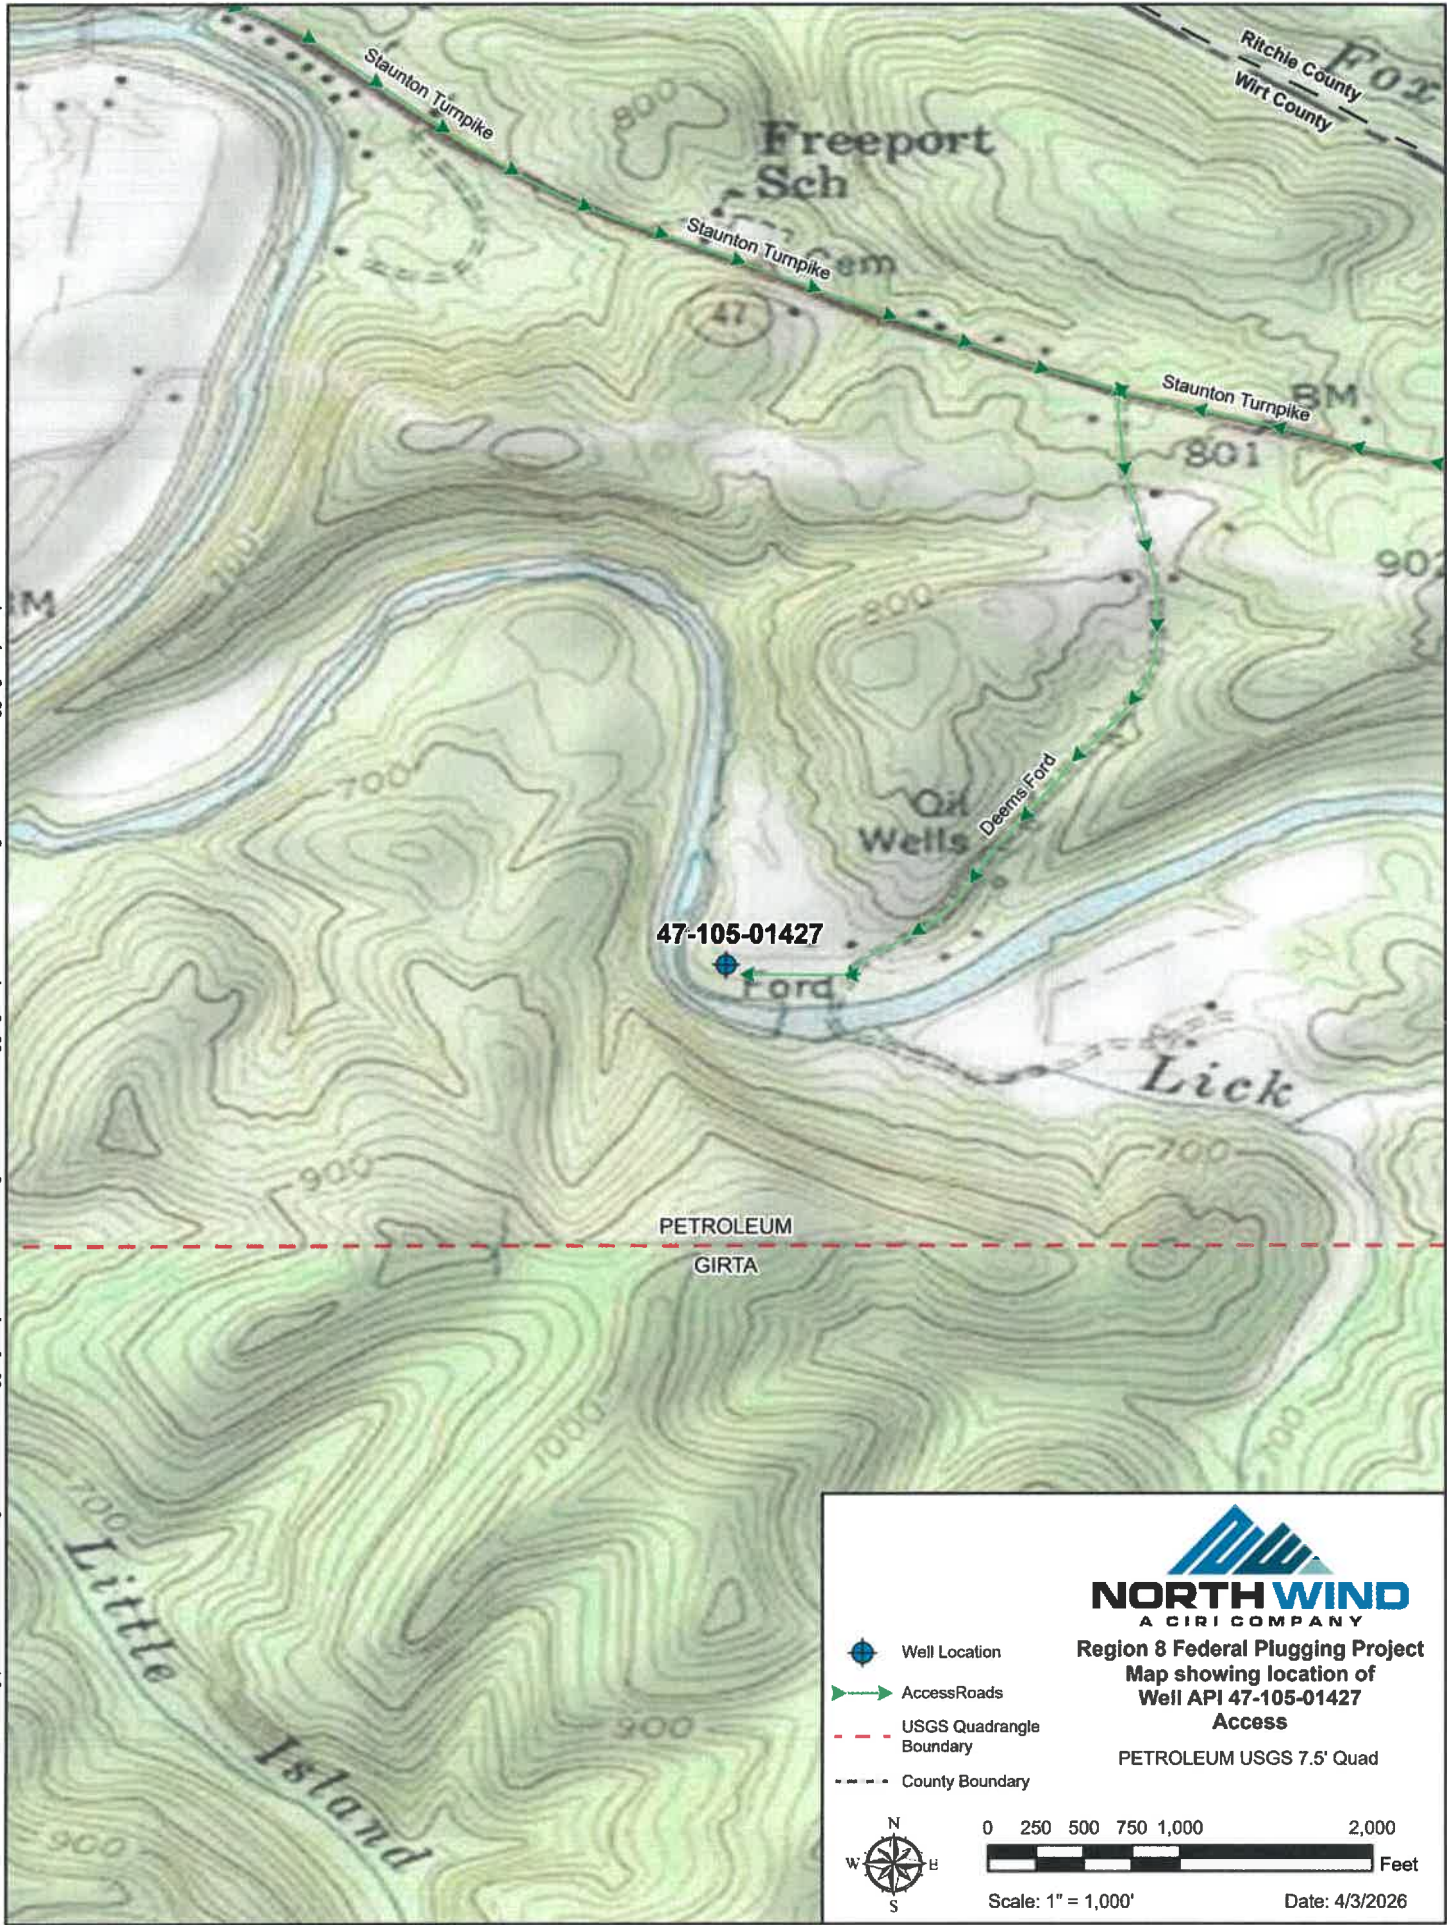

08/14/2026



West Virginia Department of Environmental Protection
Office of Oil and Gas
WELL LOCATION FORM: GPS

API: 47-105-01427 WELL NO.: _____
FARM NAME: _____
RESPONSIBLE PARTY NAME: _____
COUNTY: Wirt DISTRICT: Clay
QUADRANGLE: Petroleum
SURFACE OWNER: Beck Joyce & Jack
ROYALTY OWNER: _____
UTM GPS NORTHING: 4331142.06
UTM GPS EASTING: 471479.75 GPS ELEVATION: 623

The Responsible Party named above has chosen to submit GPS coordinates in lieu of preparing a new well location plat for a plugging permit or assigned API number on the above well. The Office of Oil and Gas will not accept GPS coordinates that do not meet the following requirements:

1. Datum: NAD 1983, Zone: 17 North, Coordinate Units: meters, Altitude: height above mean sea level (MSL) – meters.
2. Accuracy to Datum – 3.05 meters
3. Data Collection Method:
Survey grade GPS ____: Post Processed Differential ____

Real-Time Differential ____

Mapping Grade GPS ____: Post Processed Differential ____

Real-Time Differential ____

4. **Letter size copy of the topography map showing the well location.**

I the undersigned, hereby certify this data is correct to the best of my knowledge and belief and shows all the information required by law and the regulations issued and prescribed by the Office of Oil and Gas.

J. Allison Walker

Signature

President

Title

5/1/2026

Date

RECEIVED
Office of Oil and Gas

JUL 09 2026

WV Department of
Environmental Protection

08/14/2026

WELL NO. 1
API# 47-105-01427

NAD83 GEO

LAT: 39°07'43.79"

LON: -81°19'47.96"


NAD83 UTM (M) ZONE17)

N: 4,331,125.0

E: 471,477.5

Latitude: (NAD27) 39° 10' 00.00"


Longitude: (NAD27) 81° 17' 30.00"

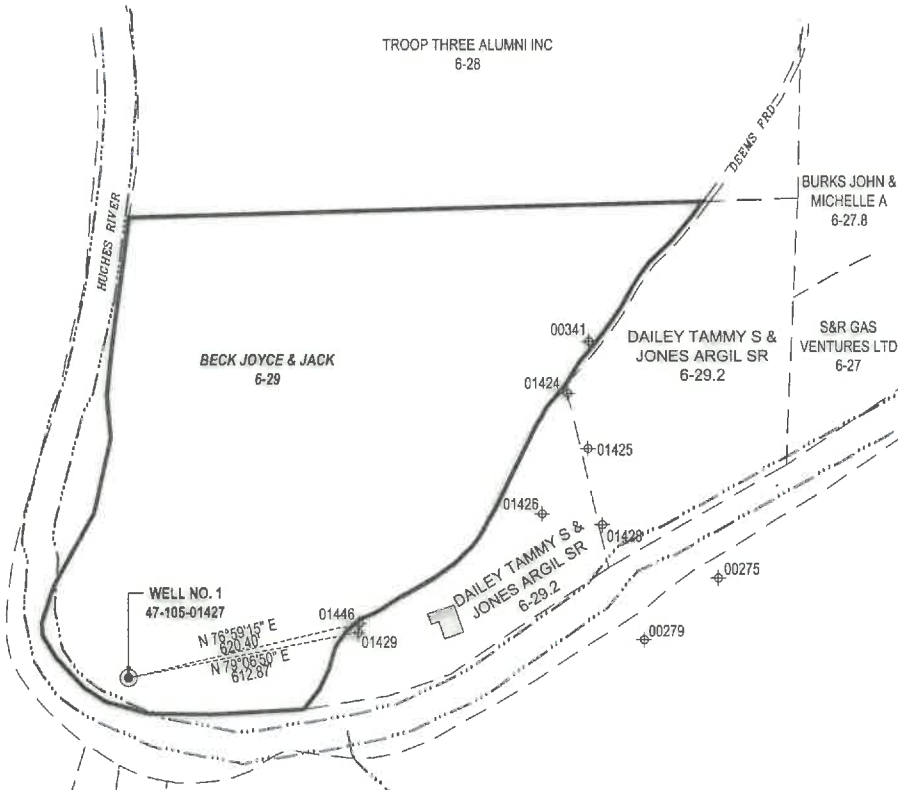

REFERENCE NOTES
1. Property lines as shown taken from deeds, tax maps, and field locations. A full boundary survey is not expressed or implied. All bearings are based on grid North. Ownership taken from public records Wirt & Ritchie County, West Virginia April 2026.

LEGEND

- PROPOSED WELL TIE LINE
- STREAM
- EXISTING ROAD
- ADJOINING TRACTS
- COUNTY DIVIDE LINE
- SURFACE TRACT
- SUBJECT WELL
- EXISTING WELL HEAD (Active)
- EXISTING WELL HEAD (Plugged)
- EXISTING WELL HEAD (Abandoned)
- EXISTING WELL HEAD (Never Drilled)
- TAXMAP-PARCEL
- BUILDING STRUCTURE

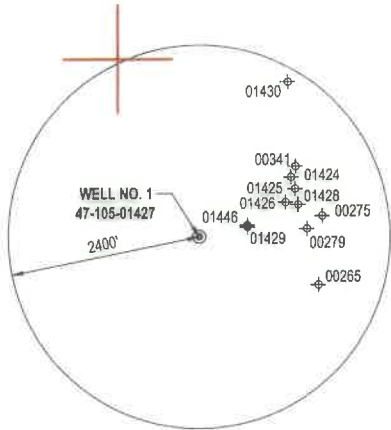

DIEFFENBAUCH & HRITZ, LLC
1095 Chaplin Road, Suite 200
Morgantown, WV 26501
www.dandhengineers.com
P: 304.985.5555 F: 304.985.5557

FILE#: 26195-001

SHEET#: 1 of 1

SCALE: 1" = 500'


TICK SCALE: 1" = 2000'

MINIMUM DEGREE OF ACCURACY: 1/2500

PROVEN SOURCE OF ELEVATION: NGS OPUS (ONLINE POSITIONING USER SERVICE)

I, THE UNDERSIGNED, HEREBY CERTIFY THAT THIS PLAT IS CORRECT TO THE BEST OF MY KNOWLEDGE AND BELIEF AND SHOWS ALL THE INFORMATION REQUIRED BY LAW AND THE REGULATIONS ISSUED AND PRESCRIBED BY THE DEPARTMENT OF ENVIRONMENTAL PROTECTION.

Signed: Jason H. Littler 6/29/26
P.S. #2139, Jason H. Littler, P.S.

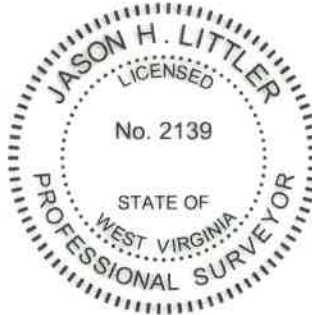

(+) DENOTES LOCATION OF WELL ON UNITED STATES TOPOGRAPHIC MAPS
WVDEP
OFFICE OF OIL & GAS
601 57TH STREET
CHARLESTON, WV 25304



DATE: JUNE 29, 2026

OPERATOR'S WELL #: 1

API WELL #: 47 105 01427
STATE COUNTY PERMIT

Well Type: ☒ Oil ☐ Waste Disposal ☐ Production ☐ Deep
☒ Gas ☐ Liquid Injection ☐ Storage ☒ Shallow

WATERSHED: HUGHES RIVER
COUNTY / DISTRICT: WIRT COUNTY / CLAY DISTRICT
SURFACE OWNER: BECK JOYCE & JACK
OIL & GAS ROYALTY OWNER: N/A

ELEVATION: 623'
QUADRANGLE: PETROLEUM, WV
ACREAGE: 26.00
ACREAGE: N/A 08/14/2026

- ☐ DRILL ☐ CONVERT ☐ DRILL DEEPER ☐ REDRILL ☐ FRACTURE OR STIMULATE
- ☐ PLUG OFF FORMATION ☐ PERFORATE NEW FORMATION ☒ PLUG & ABANDON
- ☐ CLEAN OUT & REPLUG ☐ OTHER CHANGE

TARGET FORMATION: UNKNOWN

SPECIFY: ESTIMATED DEPTH: UNKNOWN

WELL OPERATOR: UNKNOWN WVDEP PAID PLUGGING CONTRACT
ADDRESS: 601 57TH STREET
CITY: CHARLESTON STATE: WV ZIP: 25304 (WVDEP)

DESIGNATED AGENT: JASON HARMON, WVDEP
ADDRESS: 601 57TH STREET
CITY: CHARLESTON STATE: WV ZIP: 25304