

MARSHALL SHAWN PAUL

ID: 53-02-0006-0052-0000
AP# 47-105-01439

Legend

Google Earth

Image © 2026 Airbus

39.12849, -81.303567

100 ft



06/26/2026



West Virginia Department of Environmental Protection
Office of Oil and Gas
WELL LOCATION FORM: GPS

API: 47-105-01439 WELL NO.: _____
FARM NAME: _____
RESPONSIBLE PARTY NAME: _____
COUNTY: Wirt DISTRICT: Clay
QUADRANGLE: Petroleum
SURFACE OWNER: Marshall Shawn Paul
ROYALTY OWNER: _____
UTM GPS NORTHING: 4331079.28
UTM GPS EASTING: 473761.18 GPS ELEVATION: 729

The Responsible Party named above has chosen to submit GPS coordinates in lieu of preparing a new well location plat for a plugging permit or assigned API number on the above well. The Office of Oil and Gas will not accept GPS coordinates that do not meet the following requirements:

1. Datum: NAD 1983, Zone: 17 North, Coordinate Units: meters, Altitude: height above mean sea level (MSL) – meters.
2. Accuracy to Datum – 3.05 meters
3. Data Collection Method:

Survey grade GPS ____: Post Processed Differential ____
Real-Time Differential ____

Mapping Grade GPS ____: Post Processed Differential ____
Real-Time Differential ____

4. Letter size copy of the topography map showing the well location.

I the undersigned, hereby certify this data is correct to the best of my knowledge and belief and shows all the information required by law and the regulations issued and prescribed by the Office of Oil and Gas.

J. Allison Walker

Signature

President

Title

5/1/2026

Date

RECEIVED
Office of Oil and Gas

MAY 05 2026

WV Department of
Environmental Protection

06/26/2026

WELL NO. 1

API# 47-105-01439

NAD83 GEO


LAT: 39°07'42.42"

LON: -81°18'12.75"

NAD83 UTM (M) ZONE17)

N: 4,331,074.8

E: 473,763.4

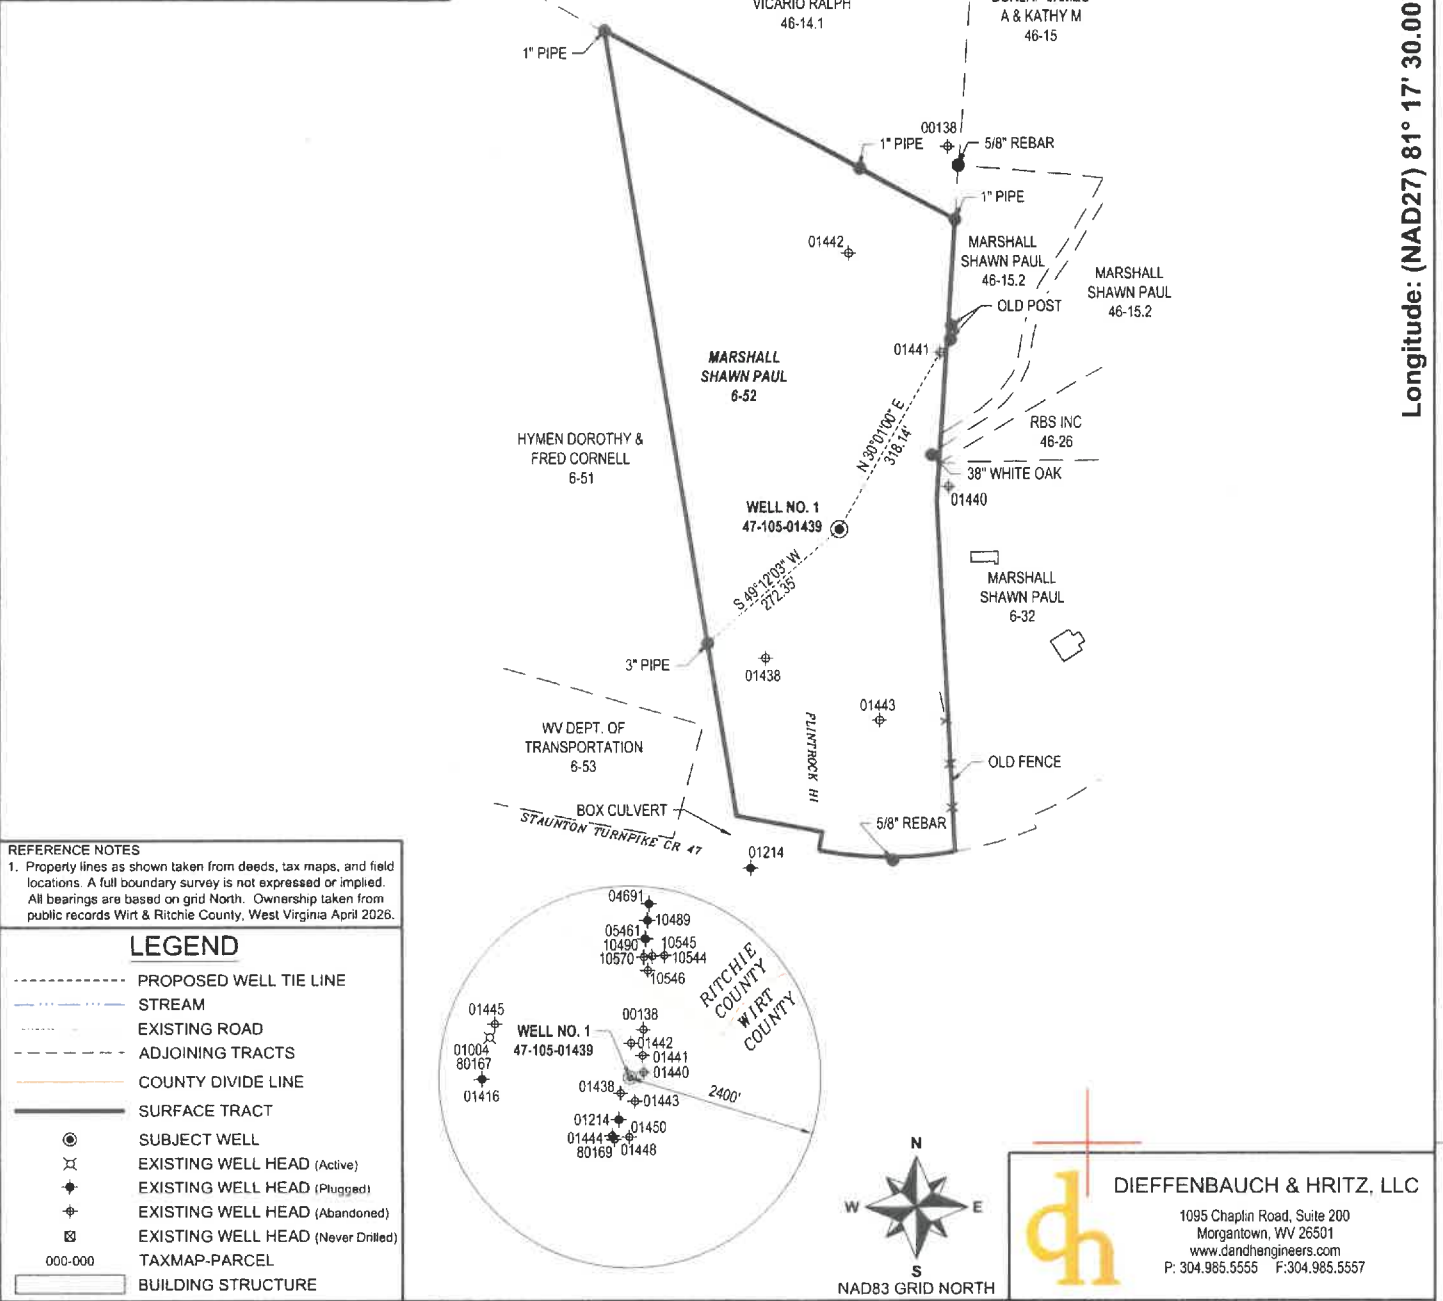

REFERENCE NOTES

1. Property lines as shown taken from deeds, tax maps, and field locations. A full boundary survey is not expressed or implied. All bearings are based on grid North. Ownership taken from public records Wirt & Ritchie County, West Virginia April 2026.

LEGEND

----- PROPOSED WELL TIE LINE

--- STREAM

--- EXISTING ROAD

--- ADJOINING TRACTS

--- COUNTY DIVIDE LINE

--- SURFACE TRACT

●

 SUBJECT WELL

⊗

 EXISTING WELL HEAD (Active)

⊕

 EXISTING WELL HEAD (Plugged)

⊖

 EXISTING WELL HEAD (Abandoned)

⊙

 EXISTING WELL HEAD (Never Drilled)

000-000

 TAXMAP-PARCEL

▭

 BUILDING STRUCTURE

FILE#: 26195-001

SHEET#: 1 of 1

SCALE: 1" = 300'


TICK SCALE: 1" = 2000'

MINIMUM DEGREE OF ACCURACY: 1/2500

PROVEN SOURCE OF ELEVATION:

NGS OPUS (ONLINE POSITIONING USER SERVICE)

I, THE UNDERSIGNED, HEREBY CERTIFY THAT THIS PLAT IS CORRECT TO THE BEST OF MY KNOWLEDGE AND BELIEF AND SHOWS ALL THE INFORMATION REQUIRED BY LAW AND THE REGULATIONS ISSUED AND PRESCRIBED BY THE DEPARTMENT OF ENVIRONMENTAL PROTECTION.

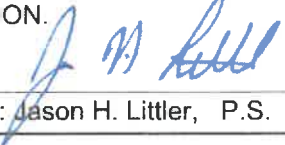Signed: 

P.S. #2139: Jason H. Littler, P.S.

JASON H. LITTLER

LICENSED

No. 2139

STATE OF WEST VIRGINIA

PROFESSIONAL SURVEYOR



DIEFFENBAUCH & HRITZ, LLC

1095 Chaplin Road, Suite 200

Morgantown, WV 26501

www.dandhengineers.com

P: 304.965.5555 F: 304.965.5557

(+) DENOTES LOCATION OF WELL ON UNITED STATES TOPOGRAPHIC MAPS

WVDEP

OFFICE OF OIL & GAS

601 57TH STREET

CHARLESTON, WV 25304

Well Type: ☒ Oil ☐ Waste Disposal ☐ Production ☐ Deep ☒ Gas ☐ Liquid Injection ☐ Storage ☒ Shallow

WATERSHED: HUGHES RIVER

COUNTY / DISTRICT: WIRT COUNTY / CLAY DISTRICT

SURFACE OWNER: MARSHALL SHAWN PAUL

OIL & GAS ROYALTY OWNER: N/A

DATE: APRIL 27, 2026

OPERATOR'S WELL #: 1

API WELL #: 47 105 01439

STATE COUNTY PERMIT

ELEVATION: 717'

QUADRANGLE: PETROLEUM, WV

ACREAGE: 10.50

ACREAGE: N/A 06/26/2026

☐ DRILL ☐ CONVERT ☐ DRILL DEEPER ☐ REDRILL ☐ FRACTURE OR STIMULATE

☐ PLUG OFF FORMATION ☐ PERFORATE NEW FORMATION ☒ PLUG & ABANDON

☐ CLEAN OUT & REPLUG ☐ OTHER CHANGE

SPECIFY:

TARGET FORMATION: UNKNOWN

ESTIMATED DEPTH: UNKNOWN

WELL OPERATOR: UNKNOWN WVDEP PAID PLUGGING CONTRACT

DESIGNATED AGENT: JASON HARMON, WVDEP

ADDRESS: 601 57TH STREET

ADDRESS: 601 57TH STREET

CITY: CHARLESTON STATE: WV ZIP: 25304 (WVDEP)

CITY: CHARLESTON STATE: WV ZIP: 25304