



west virginia department of environmental protection

Office of Oil and Gas
601 57th Street, S.E.
Charleston, WV 25304
(304) 926-0450
fax: (304) 926-0452

Harold D. Ward, Cabinet Secretary
www.dep.wv.gov

Monday, August 10, 2026
WELL WORK PLUGGING PERMIT
Vertical Plugging

UNKNOWN - DEP PAID PLUGGING CONTRACT
601 57TH STREET

CHARLESTON, WV 25304

Re: Permit approval for 1
47-105-01446-00-00

This well work permit is evidence of permission granted to perform the specified well work at the location described on the attached pages and located on the attached plat, subject to the provisions of Chapter 22 of the West Virginia Code of 1931, as amended, and all rules and regulations promulgated thereunder, and to any additional specific conditions and provisions outlined in the pages attached hereto. Notification shall be given by the operator to the Oil and Gas Inspector at least 24 hours prior to the construction of roads, locations, and/or pits for any permitted work. In addition, the well operator shall notify the same inspector 24 hours before any actual well work is commenced and prior to running and cementing casing. Spills or emergency discharges must be promptly reported by the operator to 1-800-642-3074 and to the Oil and Gas Inspector.

Upon completion of the plugging well work, the above named operator will reclaim the site according to the provisions of WV Code 22-6-30. Please be advised that form WR-38, Affidavit of Plugging and Filling Well, is to be submitted to this office within 90 days of completion of permitted well work, as should form WR-34 Discharge Monitoring Report within 30 days of discharge of pits, if applicable. Failure to abide by all statutory and regulatory provisions governing all duties and operations hereunder may result in suspension or revocation of this permit and, in addition, may result in civil and/or criminal penalties being imposed upon the operators.

Per 35 CSR 4-5.2.g this permit will expire in two (2) years from the issue date unless permitted well work is commenced. If there are any questions, please feel free to contact me at (304) 926- 0450.

H. Jason Harmon
Chief

Operator's Well Number:
Farm Name: Kevin Jonas
U.S. WELL NUMBER: 47-105-01446-00-00
Vertical Plugging
Date Issued: 8/10/2026

Promoting a healthy environment.

08/14/2026

PERMIT CONDITIONS

West Virginia Code §22-6-11 allows the Office of Oil and Gas to place specific conditions upon this permit. Permit conditions have the same effect as law. Failure to adhere to the specified permit conditions may result in enforcement action.

CONDITIONS

1. In the event of an accident or explosion causing loss of life or serious personal injury in or about the well or while working on the well, the well operator or its contractor shall give notice, stating the particulars of the accident or explosion, to the oil and gas inspector and the Chief within twenty-four (24) hours.
2. Well work activities shall not constitute a hazard to the safety of persons.
3. Notification shall be given by the operator to the Oil and Gas Inspector at least 24 hours prior to the construction of roads, locations and/or pits for any permitted work. In addition, the well operator shall notify the same inspector 24 hours before any actual well work is commenced and prior to running and cementing casing.

08/14/2026

1) Date 02/12 , 20 26
2) Operator's
Well No. Unknown DEP Plugging Contract 80019
3) API Well No. 47- 105 - 01446

STATE OF WEST VIRGINIA
DEPARTMENT OF ENVIRONMENTAL PROTECTION
OFFICE OF OIL AND GAS

APPLICATION FOR A PERMIT TO PLUG AND ABANDON

4) Well Type: Oil ☒ / Gas ☒ / Liquid injection _____ / Waste disposal _____ / (If "Gas, Production _____ or Underground storage _____) Deep _____ / Shallow ☒	
5) Location: Elevation <u>628 ft</u> District <u>Clay</u>	Watershed <u>Little Kanawha</u> County <u>Wirt</u> Quadrangle <u>Petroleum</u>
6) Well Operator <u>Unknown DEP Paid Plugging Contract</u> Address <u>601 57th Street</u> <u>Charleston, WV 25304</u>	7) Designated Agent <u>Jason Harmon</u> Address <u>601 57th Street</u> <u>Charleston, WV 25304</u>
8) Oil and Gas Inspector to be notified Name <u>April Lawson</u> Address <u>601 57th Street</u> <u>Charleston, WV 25304</u>	9) Plugging Contractor Name <u>North Wind Response and Reclamation</u> Address <u>1425 Higham Street</u> <u>Idaho Falls, ID 83402</u>

10) Work Order: The work order for the manner of plugging this well is as follows:
See Attached

Notification must be given to the district oil and gas inspector 24 hours before permitted work can commence.

Work order approved by inspector April Lawson Digitally signed by April Lawson
DN: CN = April Lawson email =
April.Lawson@wv.gov C = US O = DEP Oil and
Gas
Date: 2025.07.15 13:04:38 -0400 Date 7/15/26

08/14/2026

Plugging Prognosis

47-105-01446

No records

Casing Schedule:

6 5/8" or 5" visible at surface

47-105-00341 offset records:

Casing Schedule:

6 5/8" @ 278'

2 3/8" @ 345'

TD: 375'

Coal: None reported

Gas: None Reported

Oil: Shot from 355' to 335'

Salt Water: None Reported

Fresh Water: None Reported

- 1) Notify WVDEP State Inspector, April Lawson 681-990-6944, 48 hours prior to commencing plugging operations.
- 2) MIRU. RIH with wireline, locate bottom of casing and check TD. Contact State Inspector for attainable TD.
- 3) TIH with tubing to attainable TD. Circulate hole with fresh water.
- 4) Pump Class A/Class L Cement from TD to below casing seat . TOOH with tubing.
- 5) RIH with wireline, perforate casing. *Perf @ 100'
- 6) TIH with tubing to TOC. Circulate Class A/Class L Cement from TOC to surface. TOOH with tubing.
- 7) Top off well with cement, set monument, RDMO. Reclaim to WVDEP Specs.

April Lawson

Digitally signed by: April Lawson
DN: CN = April Lawson email =
april.n.lawson@wv.gov C = US O =
DEP Oil and Gas
Date: 2026.07.15 13:05:29 -04'00'

08/14/2026



STATE OF WEST VIRGINIA
DEPARTMENT OF MINES
OIL AND GAS DIVISION

NOTICE OF PROPOSED LOCATION OF OIL AND GAS WELL

To THE DEPARTMENT OF MINES,
Charleston, W. Va.

None
COAL OPERATOR OR COAL OWNER

David Law
NAME OF WELL OPERATOR

1119 Oakmont Dr. Charleston, W. Va.
COMPLETE ADDRESS

8-3 19-56
PROPOSED LOCATION

Clay District
Wirt County

Well No. 1 B 39° 10' 81° 15'

Amos Matheny Farm
OWNER OF MINERAL RIGHTS

ADDRESS

GENTLEMEN:

The undersigned well operator is entitled to drill upon the above named farm or tract of land for oil and gas, having fee title thereto, (or as the case may be) under grant or lease dated 5-5-56

made by Amos Matheny to David Law and recorded on the 20th day of Not Recorded July, 1956 in the office of the County Clerk for said County in Book 116 page 59.

The enclosed plat was prepared by a competent engineer and shows the proposed location of a well to be drilled for oil and gas by the undersigned well operator on the farm and in the Magisterial District and County above named, determined by survey and courses and distances from two permanent points or land marks.

The undersigned well operator is informed and believes there are no coal operators operating beds of coal beneath said farm or tract of land on which said well is located, or within 500 feet of the boundaries of the same, who have mapped their workings and filed their maps as required by law, excepting the coal operators or coal owners (if any) above named as addressees.

The above named coal operators or coal owners (if any) are notified that any objections they may desire to make to such proposed location, or which they are required to make by Section 3 of said Code, if the drilling of a well at said proposed location will cause a dangerous condition in or about their respective coal mines, must be received by, or filed with the Department of Mines within ten days from the receipt of a copy of this notice and accompanying plat by said Department. Said coal operators are further notified that forms for use in making such objections will be furnished to them by the Department of Mines promptly on request and that all such objections must set forth as definitely as is reasonably possible the ground or grounds on which such objections are based and indicate the direction and distance the proposed location should be moved to overcome same.

(The next paragraph is to be completed only in Department's copy.)

Copies of this notice and the enclosed plat were mailed by registered mail, or delivered to the above named coal operators or coal owners at their above shown respective address day before, or on the same day with the mailing or delivery of this copy to the Department of Mines at Charleston, West Virginia.


Very truly yours,

David Law
WELL OPERATOR

1119 Oakmont Dr.
STREET

Charleston
CITY OR TOWN

W. Va.
STATE

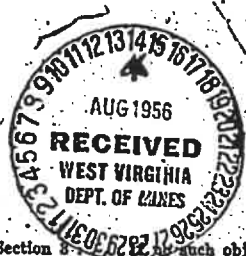

Address of Well Operator


*Section 3 of said Code provides that such objections be filed or be found by the department of mines, within said period of ten days from the receipt of said notice and plat by the department of mines, to said proposed location, the department shall forthwith issue to the well operator a drilling permit reciting the filing of such plat, that no objections have been made by the coal operators to the location, or found thereto by the department, and that the same is approved and the well operator authorized to proceed to drill at said location.

WIR-311 PERMIT NUMBER

341

RECEIVED
Office of Oil and Gas
JUL 09 2026
West Virginia Department of Environmental Protection

08/14/2026

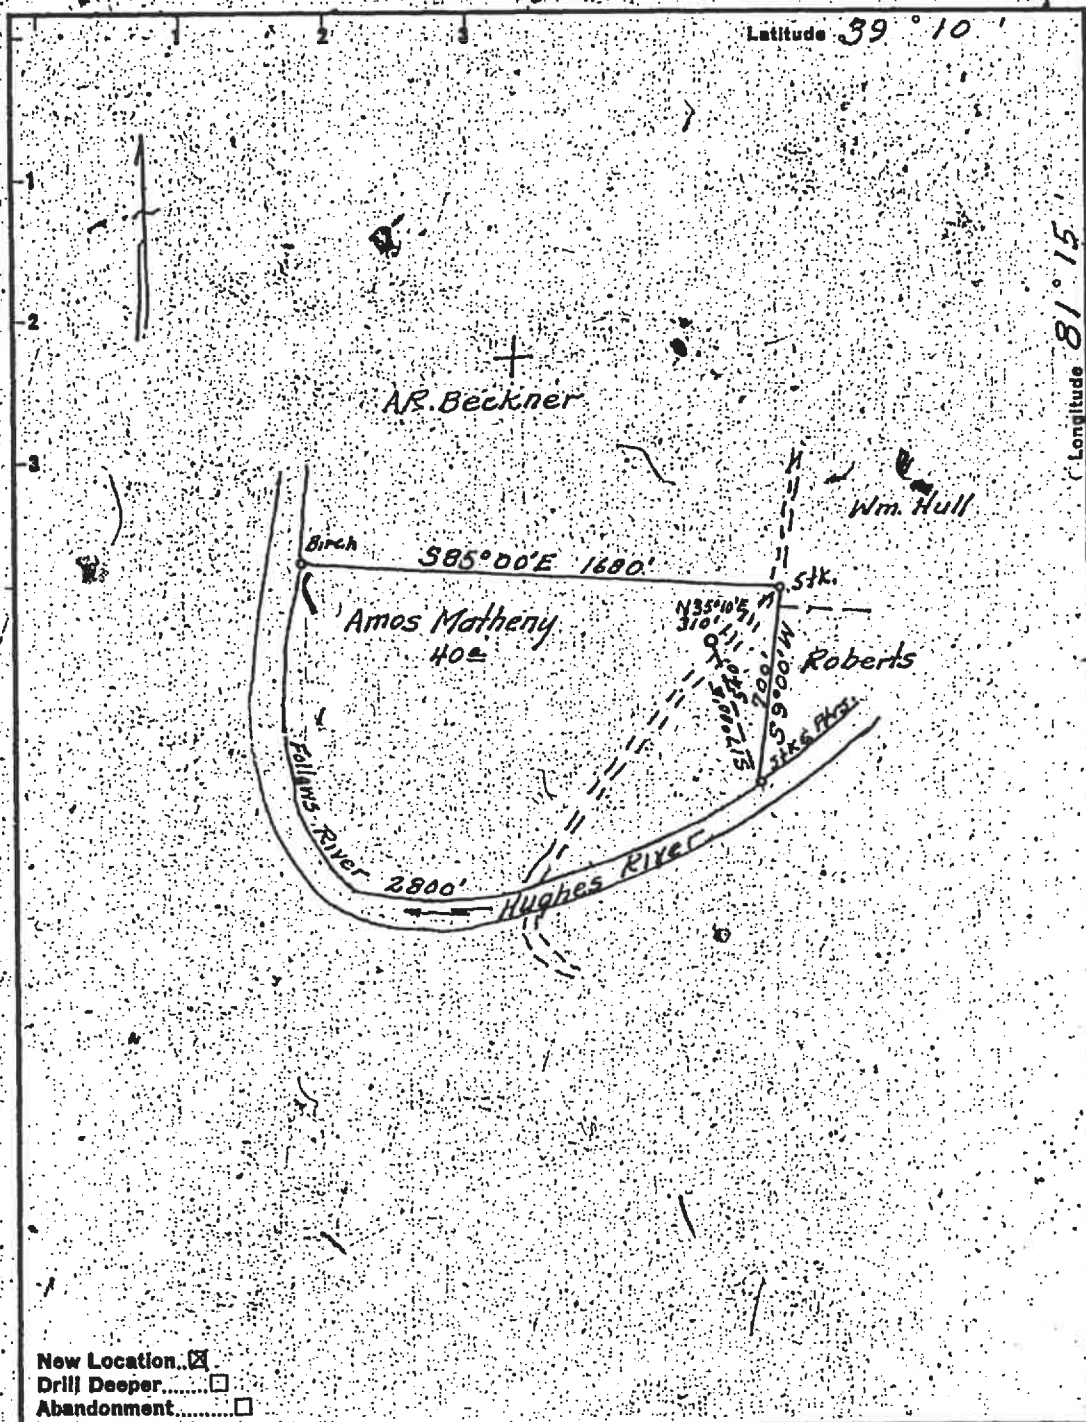

New Location...☒
Drill Deeper...☐
Abandonment...☐

Company David Law
Address Charleston, W. Va.
Farm Amos Matheny
Tract Acres 40 Lease No.
Well (Farm) No. 1B Serial No.
Elevation (Spirit Level) 680.0'
Quadrangle Elizabeth
County Wirt District Clay
Engineer G. H. Hall
Engineer's Registration No. 26021
File No. Drawing No.
Date 8-3-56 Scale 1"=500'

STATE OF WEST VIRGINIA
DEPARTMENT OF MINES
OIL AND GAS DIVISION
CHARLESTON

WELL LOCATION MAP
FILE NO. WIRT-341

+ Denotes location of well on United States
Topographic Maps, scale 1 to 62,500, lat-
itude and longitude lines being represented
by border lines as shown.

- Denotes one inch spaces on border line
of original tracing.

100 IMPERIAL
TWO INCH SCALE 1"=500'

RECEIVED
Office of Oil and Gas
JUL 09 2026
WV Department of
Environmental Protection

08/14/2026

August 14, 1956

Mr. David Law
1119 Oakmont Drive
Charleston, West Virginia

Dear Mr. Law:

As soon as possible, we must have the date of recording of the following leases together with the Book and Page for each.

FAIR NAME	WELL NO.	DISTRICT	COUNTY
B. W. Foutty	No. 1	Grant	Ritchie
Amos Matheny	No. 1-B	Clay	Wirt

As soon as this information is received here, we will complete your applications to drill these wells.

Very truly yours,

Administrative Assistant
OIL AND GAS DIVISION

MG:g

RECEIVED
Office of Oil and Gas

JUL 09 2026

WV Department of
Environmental Protection

08/14/2026



STATE OF WEST VIRGINIA
DEPARTMENT OF MINES
CHARLESTON

JULIUS C. OLZEN
CHIEF

August 24, 1956

C
O
P
Y

Mr. David Law
1119 Oakmont Drive
Charleston, West Virginia

Dear Sir:

Enclosed are permits for the drilling of the following wells:

<u>Permit No.</u>	<u>Well No.</u>	<u>Farm</u>	<u>District</u>
Rit-1684	1	B. W. Foutty	Grant
Wir-341	1-B	Amos Matheny	Clay

Very truly yours,

Administrative Assistant
OIL AND GAS DIVISION

CNH:K
Encl-2

CC: Inspector Harry Stevens

RECEIVED
Office of Oil and Gas

JUL 09 2026

WV Department of
Economic Development

08/14/2026

STATE OF WEST VIRGINIA
DEPARTMENT OF MINES
OIL AND GAS DIVISIONQuadrangle ElizabethPermit No. Y12 341

WELL RECORD

Oil or Gas Well Oil
(KIND)

Company David Law
Address 1119 Oakmont Road, Charleston, W. Va.
Farm Amos Matheny Acres 40
Location (waters) Highway River
Well No. 1 B Elev. 680
District Clay County Wirt
The surface of tract is owned in fee by
Address
Mineral rights are owned by Amos Matheny
Address Parkersburg, W. Va.
Drilling commenced Sept. 3, 1956
Drilling completed Sept. 27, 1956
Date Shot Sept. 26 From 335 To 355
With 50 Qrx.
Open Flow /10ths Water in _____ Inch
/10ths Merc. in _____ Inch
Volume _____ Cu. Ft.
Rock Pressure _____ lbs. _____ hrs.
Oil 7 - Gal - After Shot bbls., 1st 24 hrs.
Fresh water _____ feet _____ feet
Salt water _____ feet _____ feet

Casing and Tubing	Used in Drilling	Left in Well	Packers
Size			Kind of Packer
10			
13			Size of
10			
8 3/4			Depth set
6 3/4	<u>278</u>	<u>278</u>	
5 3/16			
8			Perf. top
2	<u>345</u>	<u>345</u>	Perf. bottom
Liners Used			Perf. top
			Perf. bottom

CASING CEMENTED _____ SIZE _____ No. Ft. _____ Date _____

COAL WAS ENCOUNTERED AT _____ FEET _____ INCHES
_____ FEET _____ INCHES _____ FEET _____ INCHES
_____ FEET _____ INCHES _____ FEET _____ INCHES

Formation	Color	Hard or Soft	Top	Bottom	Oil, Gas, or Water	Depth Found	Remarks
Clay			0	40			
Sand			40	55	Little Water		
Red Shale			55	90			
Slate			90	104			
Sand			104	130			
Slate			130	145			
Pink Rock			145	152			
Slate			152	180			
Sand			180	190			
Slate & Red Shale			190	238			
Red Shale			238	276			
Sand			276	302			
Slate			302	336			
Sand	White	Soft	336	357	Oil Show		
Slate			357	375			

RECEIVED
Office of Oil and Gas

JUL 09 2026

WV Department of
Environmental Protection

08/14/2026

WELL NO. 1 APH# 47-105-01446		Latitude: (NAD27) 39° 10' 00.00"	
NAD83 GEO	LAT: 39°07'45.30"	LONG: -81°19'40.32"	
NAD83 UTM (N) ZONE17	N: 4,331,170.9	E: 471,061.1	

REFERENCE NOTES

1. Property lines as shown taken from deeds, tax maps, and field locations. A full boundary survey is not expressed or implied. All bearings are based on grid North. Ownership taken from public records Wirt & Ritchie County, West Virginia April 2026.

LEGEND

- PROPOSED WELL TIE LINE
- STREAM
- EXISTING ROAD
- ADJOINING TRACTS
- COUNTY DIVIDE LINE
- SURFACE TRACT
- SUBJECT WELL
- EXISTING WELL HEAD (Active)
- EXISTING WELL HEAD (Plugged)
- EXISTING WELL HEAD (Abandoned)
- EXISTING WELL HEAD (Never Drilled)
- TAXMAP-PARCEL
- BUILDING STRUCTURE

000-000

FILE#: 26195-001

SHEET#: 1 of 1

SCALE: 1" = 500'

TICK SCALE: 1" = 2000'

MINIMUM DEGREE OF ACCURACY: 1/2500

PROVEN SOURCE OF ELEVATION: NGS OPUS (ONLINE POSITIONING USER SERVICE)

I, THE UNDERSIGNED, HEREBY CERTIFY THAT THIS PLAT IS CORRECT TO THE BEST OF MY KNOWLEDGE AND BELIEF AND SHOWS ALL THE INFORMATION REQUIRED BY LAW AND THE REGULATIONS ISSUED AND PRESCRIBED BY THE DEPARTMENT OF ENVIRONMENTAL PROTECTION.

Signed: *Jason H. Littler* 6/29/26
P.S. #2139, Jason H. Littler, P.S.

DATE: JUNE 29, 2026

OPERATOR'S WELL #: 1

API WELL #: 47 105 01446
STATE COUNTY PERMIT

ELEVATION: 630'

QUADRANGLE: PETROLEUM, WV

ACREAGE: 13.5

ACREAGE: N/A

WELL TYPE: ☒ Oil ☐ Waste Disposal ☐ Production ☐ Deep ☒ Gas ☐ Liquid Injection ☐ Storage ☒ Shallow

WATERSHED: HUGHES RIVER

COUNTY / DISTRICT: WIRT COUNTY / CLAY DISTRICT

SURFACE OWNER: DAILEY TAMMY S & JONES ARGIL SR

OIL & GAS ROYALTY OWNER: N/A

TARGET FORMATION: UNKNOWN

WELL OPERATOR: UNKNOWN WVDEP PAID PLUGGING CONTRACT

ADDRESS: 601 57TH STREET

CITY: CHARLESTON STATE: WV ZIP: 25304 (WVDEP)

DESIGNATED AGENT: JASON HARMON, WVDEP

ADDRESS: 601 57TH STREET

CITY: CHARLESTON STATE: WV ZIP: 25304

DIEFFENBAUCH & HRITZ, LLC

1065 Chaplin Road, Suite 200
Morgantown, WV 26501
www.dieffenbauch.com
P: 304.965.5555 F: 304.965.5567

JASON H. LITTLER
LICENSED
No. 2139
STATE OF WEST VIRGINIA
PROFESSIONAL SURVEYOR

RECEIVED
Office of Oil and Gas
JUL 09 2026

08/14/2026



1425 Higham St., Idaho Falls, ID 83402
contactus@northwindgrp.com
(208) 528-8718
northwindgrp.com

7/7/2026

April Lawson
OOG Inspector
WV Department of Environmental Protection Office of Oil and Gas
601 57th Street
Charleston, WV 25304

SUBJECT: Letter of Intent for Class L Cement

Dear Ms. Lawson:

We intend to use Class A cement; however, if Class A cement is unavailable, we will use Class L cement to plug the following well.

API Number: API 47-105-01446

Attached is the approved variance order for use of Class L cement.

Sincerely,

Gregory W Hunt

Greg Hunt

RECEIVED
Office of Oil and Gas
JUL 09 2026
WV Department of
Environmental Protection

08/14/2026



west virginia department of environmental protection

Office of Oil and Gas
601 57th Street, SE
Charleston, WV 25304
Phone (304) 926-0450

Harold D. Ward, Cabinet Secretary
dep.wv.gov

**BEFORE THE OFFICE OF OIL AND GAS
DEPARTMENT OF ENVIRONMENTAL PROTECTION
STATE OF WEST VIRGINIA**

IN THE MATTER OF A VARIANCE FROM	)	
LEGISLATIVE RULE 35CSR4	)	ORDER NO. 2022-13
SECTION 14.1. AND LEGISLATIVE RULE	)	
35CSR8 SECTION 20.1,	)	
RELATING TO THE CEMENTING	)	
OF OIL AND GAS WELLS	)	

REPORT OF THE OFFICE

In response to industry requests, the West Virginia Department of Environmental Protection, Office of Oil and Gas has reviewed the proposed use of American Petroleum Institute (API) Class L cement to be used in place of API Class A cement for well plugging.

FINDINGS OF FACT

1. On July 28, 2022, Diversified Gas & Oil Co. (DGO) submitted a variance request from Legislative Rule 35CSR4 for the use of API Class L cement in place of API Class A cement, relating to the plugging of conventional wells.
2. Laboratory analysis submitted by DGO on July 28, 2022, indicates API Class L cement is comparable to API Class A cement and thereby satisfies the requirements of the West Virginia Code.
3. Contemporaneously, the Chief of the Office of Oil and Gas also chose to consider a variance to Legislative Rule 35CSR8 Section 20.1., for the use of API Class L cement in place of API Class A cement, relating to the plugging of horizontal wells.

Promoting a healthy environment.

RECEIVED
Office of Oil and Gas
JUL 09 2026
WV Department of
Environmental Protection

08/14/2026

4. On August 18, 2022, the Office of Oil and Gas provided public notice of acceptance of public comments on the variance consideration. During the 20-day public comment period, no comments were received.

CONCLUSIONS OF LAW

Pursuant to Article 6 and Article 6A, Chapter 22 of the Code of West Virginia, the Office of Oil and Gas has jurisdiction over the subject matter, and the persons interested therein, and jurisdiction to promulgate the hereinafter prescribed Order.

Pursuant to Legislative Rule 35CSR4, Section 18 and Legislative Rule 35CSR8, Section 14, the Chief of the Office of Oil and Gas may grant a variance from any requirement of these rules.

ORDER

It is ordered that the Class L cement product approved and monogrammed by API is approved for use in place of API Class A cement for well plugging subject to the provisions of Legislative Rule 35CSR4 and Legislative Rule 35CSR8.

Dated this, the 13th day of September, 2022.

IN THE NAME OF THE STATE OF WEST VIRGINIA

OFFICE OF OIL AND GAS
DEPARTMENT OF ENVIRONMENTAL PROTECTION
OF THE STATE OF WEST VIRGINIA


James Martin, Chief
Office of Oil and Gas

RECEIVED
Office of Oil and Gas
JUL 09 2026
WV DEPARTMENT OF
ENVIRONMENTAL PROTECTION

08/14/2026

1) Date: 02/12/2026
2) Operator's Well Number
Unknown DEP paid Plugging Contract
3) API Well No.: 47 - 105 - 01446

STATE OF WEST VIRGINIA
DEPARTMENT OF ENVIRONMENTAL PROTECTION, OFFICE OF OIL AND GAS
NOTICE OF APPLICATION TO PLUG AND ABANDON A WELL



4) Surface Owner(s) to be served:	5) (a) Coal Operator
(a) Name Jonas Kevin Lee	Name
Address 562 Deems Ford Rd.	Address
Freeport, WV 26180	
(b) Name	(b) Coal Owner(s) with Declaration
Address	Name
	Address
(c) Name	Name
Address	Address
6) Inspector	(c) Coal Lessee with Declaration
Address	Name
	Address
Telephone	

TO THE PERSONS NAMED ABOVE: You should have received this Form and the following documents:

- (1) The application to Plug and Abandon a Well on Form WW-4B, which sets out the parties involved in the work and describes the well its and the plugging work order; and
- (2) The plat (surveyor's map) showing the well location on Form WW-6.

The reason you received these documents is that you have rights regarding the application which are summarized in the instructions on the reverses side. However, you are not required to take any action at all.

Take notice that under Chapter 22-6 of the West Virginia Code, the undersigned well operator proposes to file or has filed this Notice and Application and accompanying documents for a permit to plug and abandon a well with the Chief of the Office of Oil and Gas, West Virginia Department of Environmental Protection, with respect to the well at the location described on the attached Application and depicted on the attached Form WW-6. Copies of this Notice, the Application, and the plat have been mailed by registered or certified mail or delivered by hand to the person(s) named above (or by publication in certain circumstances) on or before the day of mailing or delivery to the Chief.

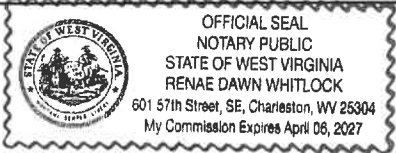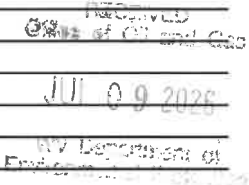	Well Operator By:  Its:  Address Telephone	
Subscribed and sworn before me this 15th day of July 2026		
 Notary Public		
My Commission Expires April 06, 2027		


Oil and Gas Privacy Notice

The Office of Oil and Gas processes your personal information, such as name, address and phone number, as a part of our regulatory duties. Your personal information may be disclosed to other State agencies or third parties in the normal course of business or as needed to comply with statutory or regulatory requirements, including Freedom of Information Act requests. Our office will appropriately secure your personal information. If you have any questions about our use of your personal information, please contact DEP's Chief Privacy Officer at depprivacyofficer@wv.gov.

08/14/2026

STH WIND
SIRI COMPANY
1425 Higham St
Idaho Falls, ID 83402

9489 0090 0027 6824 5480 83

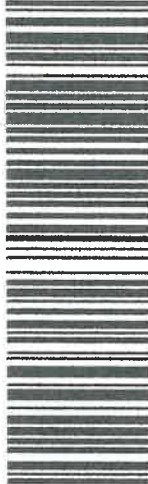

Label 890-PB, Oct. 2015
Pitney Bowes

47-105-01446

Jonas, Kevin Lee
562 Deems Ford Rd
Freeport, WV 26180

FIRST-CLASS



US POSTAGE
PITNEY BOWES
ZIP 83402
02 74
0006140346 JUL 08 2026
\$ 006.930

08/14/2026

SURFACE OWNER WAIVER

Operator's Well
Number

Unknown DEP Paid Plugging Contract

INSTRUCTIONS TO SURFACE OWNERS NAMED ON PAGE WW4-A

The well operator named on page WW-4A is applying for a permit from the State to plug and abandon a well. (Note: If the surface tract is owned by more than three persons, then these materials were served on you because your name appeared on the Sheriff's tax ticket on the land or because you actually occupy the surface tract. In either case, you may be the only owner who will actually receive these materials.) See Chapter 22 of the West Virginia Code. Well work permits are valid for 24 months. If you do not own any interest in the surface tract, please forward these materials to the true owner immediately if you know who it is. Also, please notify the well operator and the Office of Oil and Gas.

NOTE: YOU ARE NOT REQUIRED TO FILE ANY COMMENT.
WHERE TO FILE COMMENTS AND OBTAIN ADDITIONAL INFORMATION:

Chief, Office of Oil and Gas
Department of Environmental Protection
601 57th St. SE
Charleston, WV 25304
(304) 926-0450

Time Limits and methods for filing comments. The law requires these materials to be served on or before the date the operator files his Application. You have **FIVE (5) DAYS** after the filing date to file your comments. Comments must be filed in person or received in the mail by the Chief's office by the time stated above. You may call the Chief's office to be sure of the date. Check with your postmaster to ensure adequate delivery time or to arrange special expedited handling. If you have been contacted by the well operator and you have signed a "voluntary statement of no objection" to the planned work described in these materials, then the permit may be issued at any time.

Comments must be in writing. Your comments must include your name, address and telephone number, the well operator's name and well number and the approximate location of the proposed well site including district and county from the application. You may add other documents, such as sketches, maps or photographs to support your comments.

The Chief has the power to deny or condition a well work permit based on comments on the following grounds:

- 1) The proposed well work will constitute a hazard to the safety of persons.
- 2) The soil erosion and sediment control plan is not adequate or effective;
- 3) Damage would occur to publicly owned lands or resources;
- 4) The proposed well work fails to protect fresh water sources or supplies;
- 5) The applicant has committed a substantial violation of a previous permit or a substantial violation of one or more of the rules promulgated under Chapter 22, and has failed to abate or seek review of the violation....".

If you want a copy of the permit as it is issued or a copy of the order denying the permit, you should request a copy from the Chief.

VOLUNTARY STATEMENT OF NO OBJECTION

I hereby state that I have read the instructions to surface owners and that I have received copies of a Notice and Application For A Permit To Plug And Abandon on Forms WW-4A and WW-4B, and a survey plat.

I further state that I have no objection to the planned work described in these materials, and I have no objection to a permit being issued on those materials.

FOR EXECUTION BY A NATURAL PERSON
ETC.

FOR EXECUTION BY A CORPORATION,

Signature	Date	Name	
		By	
		Its	Date
		Signature	Date

08/14/2026

API No. 47-105-01446

Farm Name

Well No.

INSTRUCTIONS TO COAL OPERATORS
OWNERS AND LESSEE

The well operator named on the obverse side of WW-4 (B) is about to abandon the well described in the enclosed materials and will commence the work of plugging and abandoning said well on the date the inspector is notified. Which date shall not be less then five days after the day on which this notice and application so mailed is received, or in due course should be received by the Department of Environmental Protection Office of Oil & Gas.

This notice and application is given to you in order that your respective representatives may be present at the plugging and filling of said well. You are further notified that whether you are represented or not the operator will proceed to plug and fill said well in the manner required by Section 24, Article 6, Chapter 22 of the Code and given in detail on obverse side of this application.

NOTE: If you wish this well to be plugged according to 22-6-24(d) then as per Regulation 35CSR4-13.9 you must complete and return to this office on form OB-16 "Request by Coal Operator, Owner, or Lessee for plugging" prior to the issuance of this plugging permit.

WAIVER

The undersigned coal operator ____/ owner ____/ lessee ____/ of the coal under this well location has examined this proposed plugging work order. The undersigned has no objection to the work proposed to be done at this location, provided, the well operator has complied with all applicable requirements of the West Virginia Code and the governing regulations.

Date:

By:

Its

RECEIVED
Office of Oil and Gas
JUL 09 2026
WV Department of
Environmental Protection

08/14/2026

STATE OF WEST VIRGINIA
DEPARTMENT OF ENVIRONMENTAL PROTECTION
OFFICE OF OIL AND GAS
FLUIDS/ CUTTINGS DISPOSAL & RECLAMATION PLAN

Operator Name Unknown DEP Paid Plugging Contract OP Code 307416

Watershed (HUC 10) 5030203 Quadrangle Petroleum, WV

Do you anticipate using more than 5,000 bbls of water to complete the proposed well work? Yes ☐ No ☒

Will a pit be used? Yes ☐ No ☒

If so, please describe anticipated pit waste: _____

Will a synthetic liner be used in the pit? Yes ☐ No ☐ If so, what ml.? _____

Proposed Disposal Method For Treated Pit Wastes:

☐ Land Application (if selected provide a completed form WW-9-GPP)

☐ Underground Injection (UIC Permit Number 34-167-2-9731-00)

☐ Reuse (at API Number _____)

☐ Off Site Disposal (Supply form WW-9 for disposal location)

☐ Other (Explain _____)

Will closed loop system be used? If so, describe: N/A

Drilling medium anticipated for this well (vertical and horizontal)? Air, freshwater, oil based, etc. N/A

-If oil based, what type? Synthetic, petroleum, etc. _____

Additives to be used in drilling medium? N/A

Drill cuttings disposal method? Leave in pit, landfill, removed offsite, etc. _____

-If left in pit and plan to solidify what medium will be used? (cement, lime, sawdust) _____

-Landfill or offsite name/permit number? _____

Permittee shall provide written notice to the Office of Oil and Gas of any load of drill cuttings or associated waste rejected at any West Virginia solid waste facility. The notice shall be provided within 24 hours of rejection and the permittee shall also disclose where it was properly disposed.

I certify that I understand and agree to the terms and conditions of the GENERAL WATER POLLUTION PERMIT issued on April 1, 2016, by the Office of Oil and Gas of the West Virginia Department of Environmental Protection. I understand that the provisions of the permit are enforceable by law. Violations of any term or condition of the general permit and/or other applicable law or regulation can lead to enforcement action.

I certify under penalty of law that I have personally examined and am familiar with the information submitted on this application form and all attachments thereto and that, based on my inquiry of those individuals immediately responsible for obtaining the information, I believe that the information is true, accurate, and complete. I am aware that there are significant penalties for submitting false information, including the possibility of fine or imprisonment.

Company Official Signature *J. Allison Walker* RECEIVED
Office of Oil and Gas


Company Official (Typed Name) Allison Walker JUL 09 2026

Company Official Title President WV DEPARTMENT OF ENVIRONMENTAL PROTECTION

Subscribed and sworn before me this 1 day of May, 2026

Christina M Mayne Notary Public

My commission expires 2/14/2028

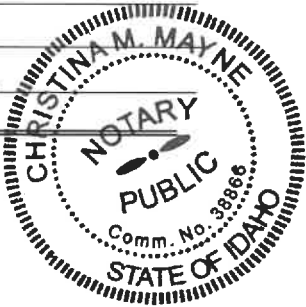

08/14/2026

Proposed Revegetation Treatment: Acres Disturbed ~1 acre Prevegetation pH _____

Lime 2-3 Tons/acre or to correct to pH 6.5

Fertilizer type 10-10-20 or Similar

Fertilizer amount 500 lbs/acre

Mulch Hay 2 Tons/acre

Seed Mixtures

Temporary		Permanent	
Seed Type	lbs/acre	Seed Type	lbs/acre
		Tall Fescue	50
		Contractor Mix	20

Attach:
Maps(s) of road, location, pit and proposed area for land application (unless engineered plans including this info have been provided). If water from the pit will be land applied, provide water volume, include dimensions (L, W, D) of the pit, and dimensions (L, W), and area in acres, of the land application area.

Photocopied section of involved 7.5' topographic sheet.

Plan Approved by:

April Lawson
Digitally signed by: April Lawson
DN: CN = April Lawson email = april.n.lawson@wv.gov
C = US O = DEP Oil and Gas
Date: 2026.07.15 13:07:23 -04'00'

Comments: Follow E&S Control Manual


Site will have to be restored and reclaimed to its original state prior to ground disturbance.

Title: OOG Inspector Date: 7/15/26

Field Reviewed? (☒) Yes (☐) No

08/14/2026

Path: C:\Users\leadams\northwindgrp.com\060114 WV Region 8 Federal Plugging Project\060114 WV Region 8 Federal Plugging Project.aprx

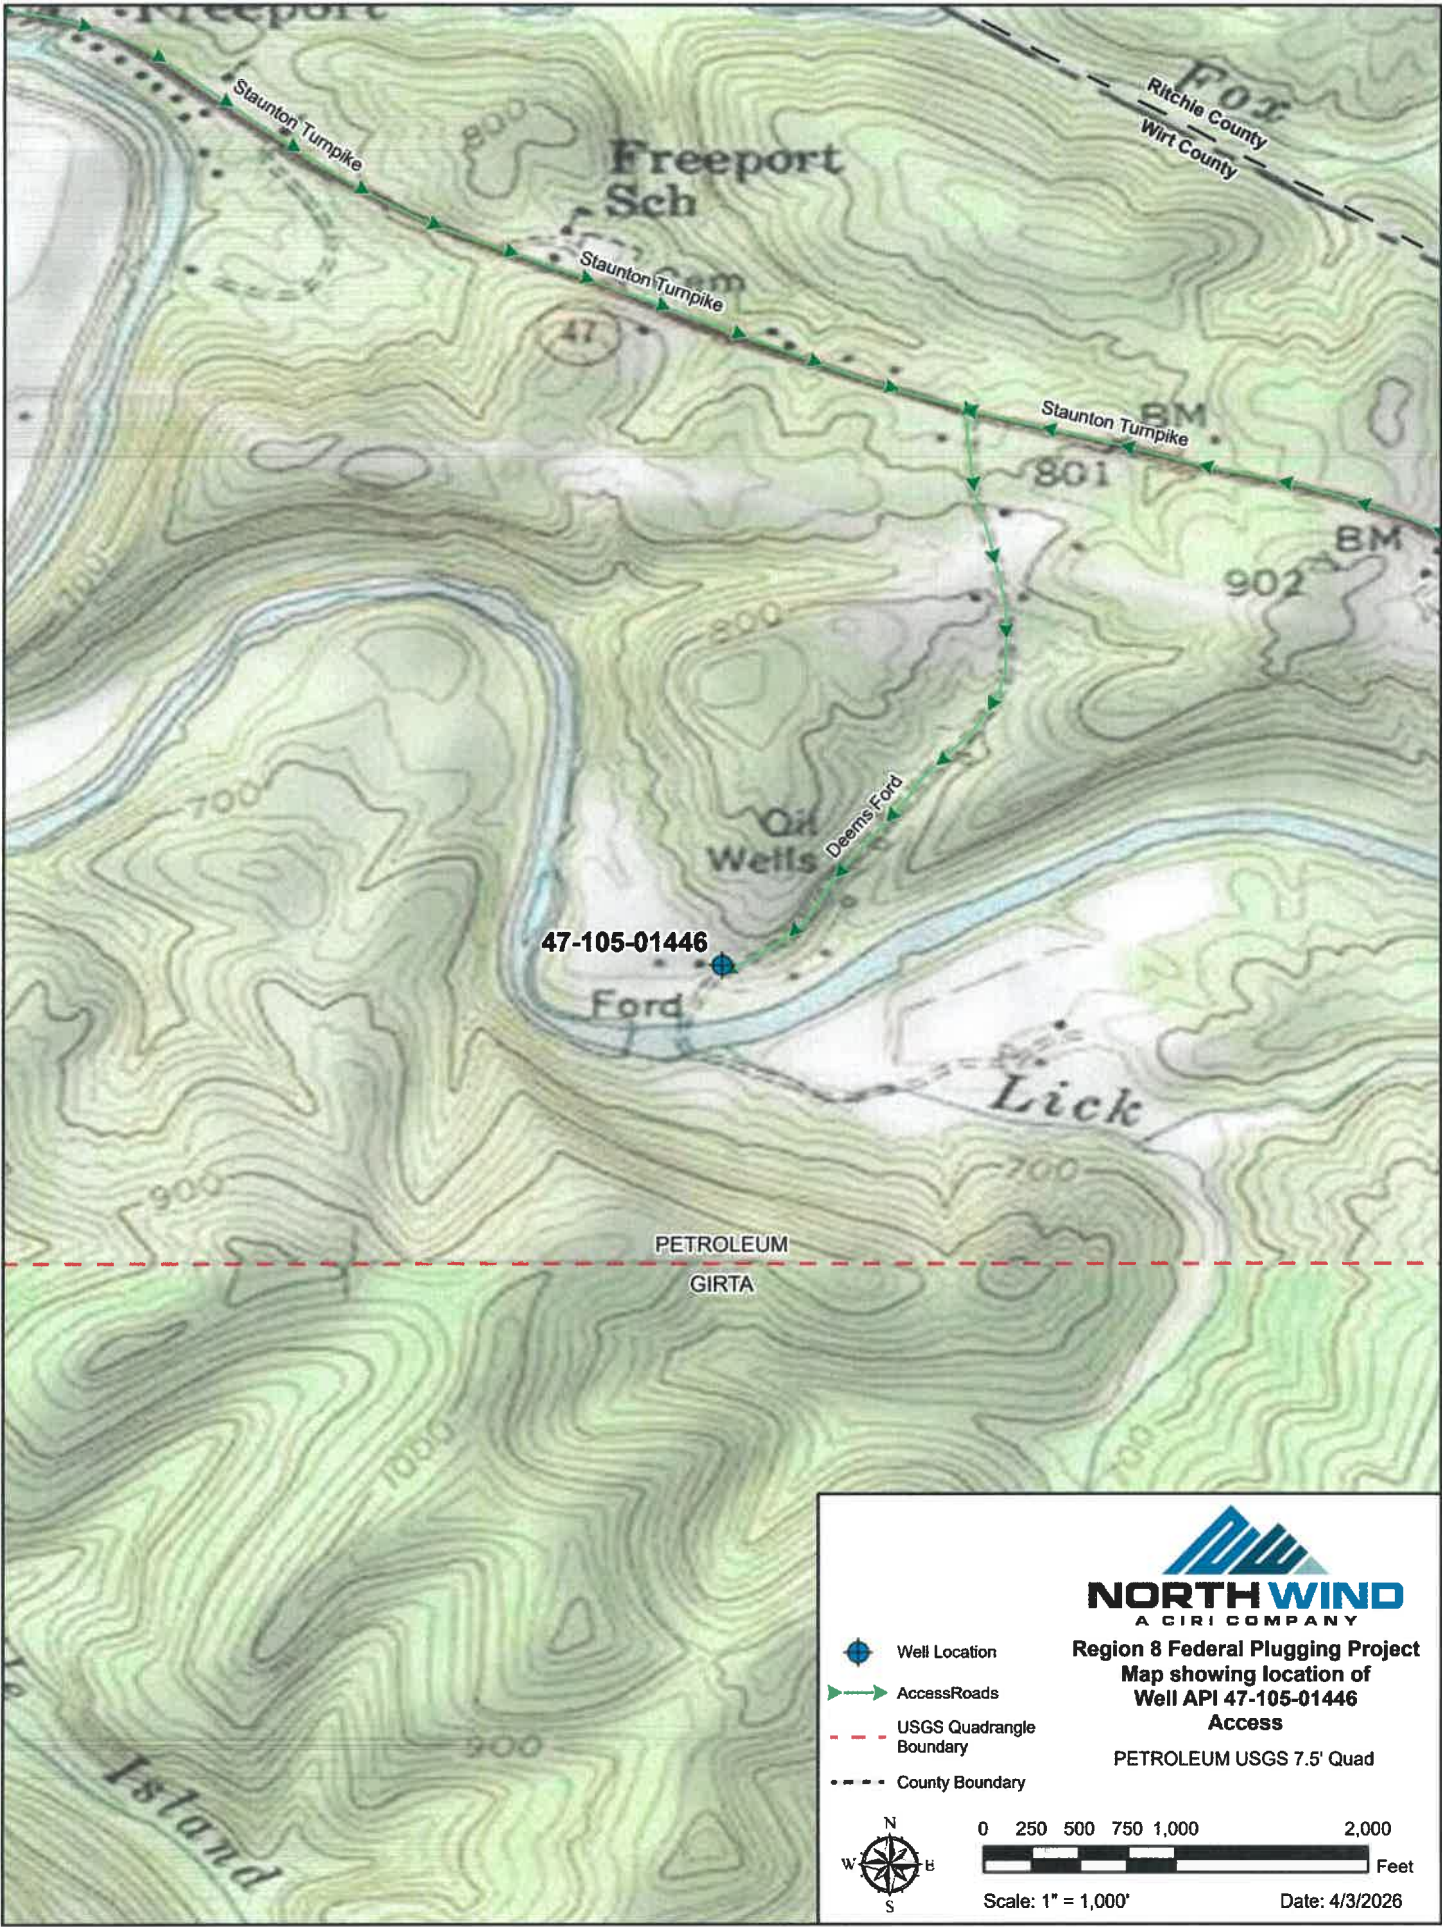

08/14/2026

JONAS KEVIN LEE

ID: 53-02-0006-0044-0000

AP# 47-105-01446

Legend

Google Earth

Image © 2026 Airbus



Hughes River
100 ft

47/5

39.129252, -81.327866

08/14/2026



West Virginia Department of Environmental Protection
Office of Oil and Gas
WELL LOCATION FORM: GPS

API: 47-105-01446 WELL NO.: _____
FARM NAME: _____
RESPONSIBLE PARTY NAME: _____
COUNTY: Wirt DISTRICT: Clay
QUADRANGLE: Petroleum
SURFACE OWNER: Jonas Kevin Lee
ROYALTY OWNER: _____
UTM GPS NORTHING: 4331171.15
UTM GPS EASTING: 471661.20 GPS ELEVATION: 628

The Responsible Party named above has chosen to submit GPS coordinates in lieu of preparing a new well location plat for a plugging permit or assigned API number on the above well. The Office of Oil and Gas will not accept GPS coordinates that do not meet the following requirements:

1. Datum: NAD 1983, Zone: 17 North, Coordinate Units: meters, Altitude: height above mean sea level (MSL) – meters.
2. Accuracy to Datum – 3.05 meters
3. Data Collection Method:

Survey grade GPS ____: Post Processed Differential ____
Real-Time Differential ____

Mapping Grade GPS ____: Post Processed Differential ____
Real-Time Differential ____

4. **Letter size copy of the topography map showing the well location.**

I the undersigned, hereby certify this data is correct to the best of my knowledge and belief and shows all the information required by law and the regulations issued and prescribed by the Office of Oil and Gas.

J. Allison Walker

Signature

President

Title

5/1/2026

Date

RECEIVED
Office of Oil and Gas

JUL 09 2026

WW Department of
Environmental Protection

08/14/2026

DESIGNATED AGENT: JASON HARMON, WVDEP
ADDRESS: 601 57TH STREET
CITY: CHARLESTON STATE: WV ZIP: 25304



5/1/2026

April Lawson
WV Department of Environmental Protection
Office of Oil and Gas
601 57th Street
Charleston, WV 25304

SUBJECT: Notice of Application to Plug and Abandon a Well

Dear Ms. Lawson:

Enclosed is the permit application for well API Number 47-105-01446 that North Wind Response and Reclamation plans to plug and abandon under Agency Purchase Order DEP2600000261, Federal Multi-Well Plugging Contract – Wirt & Ritchie, with the Department of Environmental Protection Office of Oil and Gas. This well is located on land of surface owner Jonas Kevin Lee.

Please feel free to reach out to me if you have any questions or concerns, at greg.hunt@northwindgrp.com or 541-944-5472.

Sincerely,

Gregory W Hunt

Greg Hunt

RECEIVED
Office of Oil and Gas

JUL 09 2026

WV Department of
Environmental Protection

1425 Higham Street | Idaho Falls, ID 83402 | (208) 528-8718 | www.northwindgrp.com

08/14/2026

11/10/2016

PLUGGING PERMIT CHECKLIST

Plugging Permit

- ☐ WW-4B
- ☐ WW-4B signed by inspector
- ☐ WW-4A
- ☐ SURFACE OWNER WAIVER or PROOF THAT APPLICATION WAS SENT BY REGISTERED OR CERTIFIED MAIL
- ☐ COAL OWNER/COAL OPERATOR/COAL LESSEE WAIVERS or PROOF THAT APPLICATION WAS SENT BY REGISTERED OR CERTIFIED MAIL
- ☐ WW-9 PAGE 1 (NOTARIZED)
- ☐ WW-9 PAGE 2 with attached drawing of road, location, pit and proposed area for land application
- ☐ WW-9 GPP PAGE 1 and 2 if well effluent will be land applied
- ☐ RECENT MYLAR PLAT OR WW-7
- ☐ WELL RECORDS/COMPLETION REPORT
- ☐ TOPOGRAPHIC MAP OF WELL, SHOWING PIT IF PIT IS USED
- ☐ MUST HAVE VALID BOND IN OPERATOR’S NAME
- ☐ CHECK FOR \$100 IF PIT IS USED

RECEIVED
Office of Oil and Gas
JUL 09 2026
WV Department of
Environmental Protection

08/14/2026



Kennedy, James P <james.p.kennedy@wv.gov>

plugging permits issued for 4710501446, 01429, 01428, and 01427

1 message

Kennedy, James P <james.p.kennedy@wv.gov>

Mon, Aug 10, 2026 at 10:19 AM

To: Greg Hunt <greg.hunt@northwindgrp.com>, April N Lawson <april.n.lawson@wv.gov>, Alana C Hartman <alana.c.hartman@wv.gov>, dk.wilson@wirtcountywv.net, Henry J Harmon <henry.j.harmon@wv.gov>

To whom it may concern, plugging permits have been issued for 4710501446, 01429, 01428, and 01427.

--

James Kennedy

Environmental Resource Specialist III / Permitting

WVDEP Office of Oil and Gas

601 57th Street, SE

Charleston, WV 25304

304-926-0499 ext. 45025

james.p.kennedy@wv.gov

4 attachments **4710501429.pdf**
1930K **4710501427.pdf**
1930K **4710501428.pdf**
2004K **4710501446.pdf**
1865K**08/14/2026**