

MARTIN CHRIS & TOWNSEND SCOTT

ID: 53-02-0060-0270-0400

AP# 47-105-01448

Legend

39.126438, -81.303569


Google Earth

Image © 2026 Airbus

100 ft

N

06/26/2026

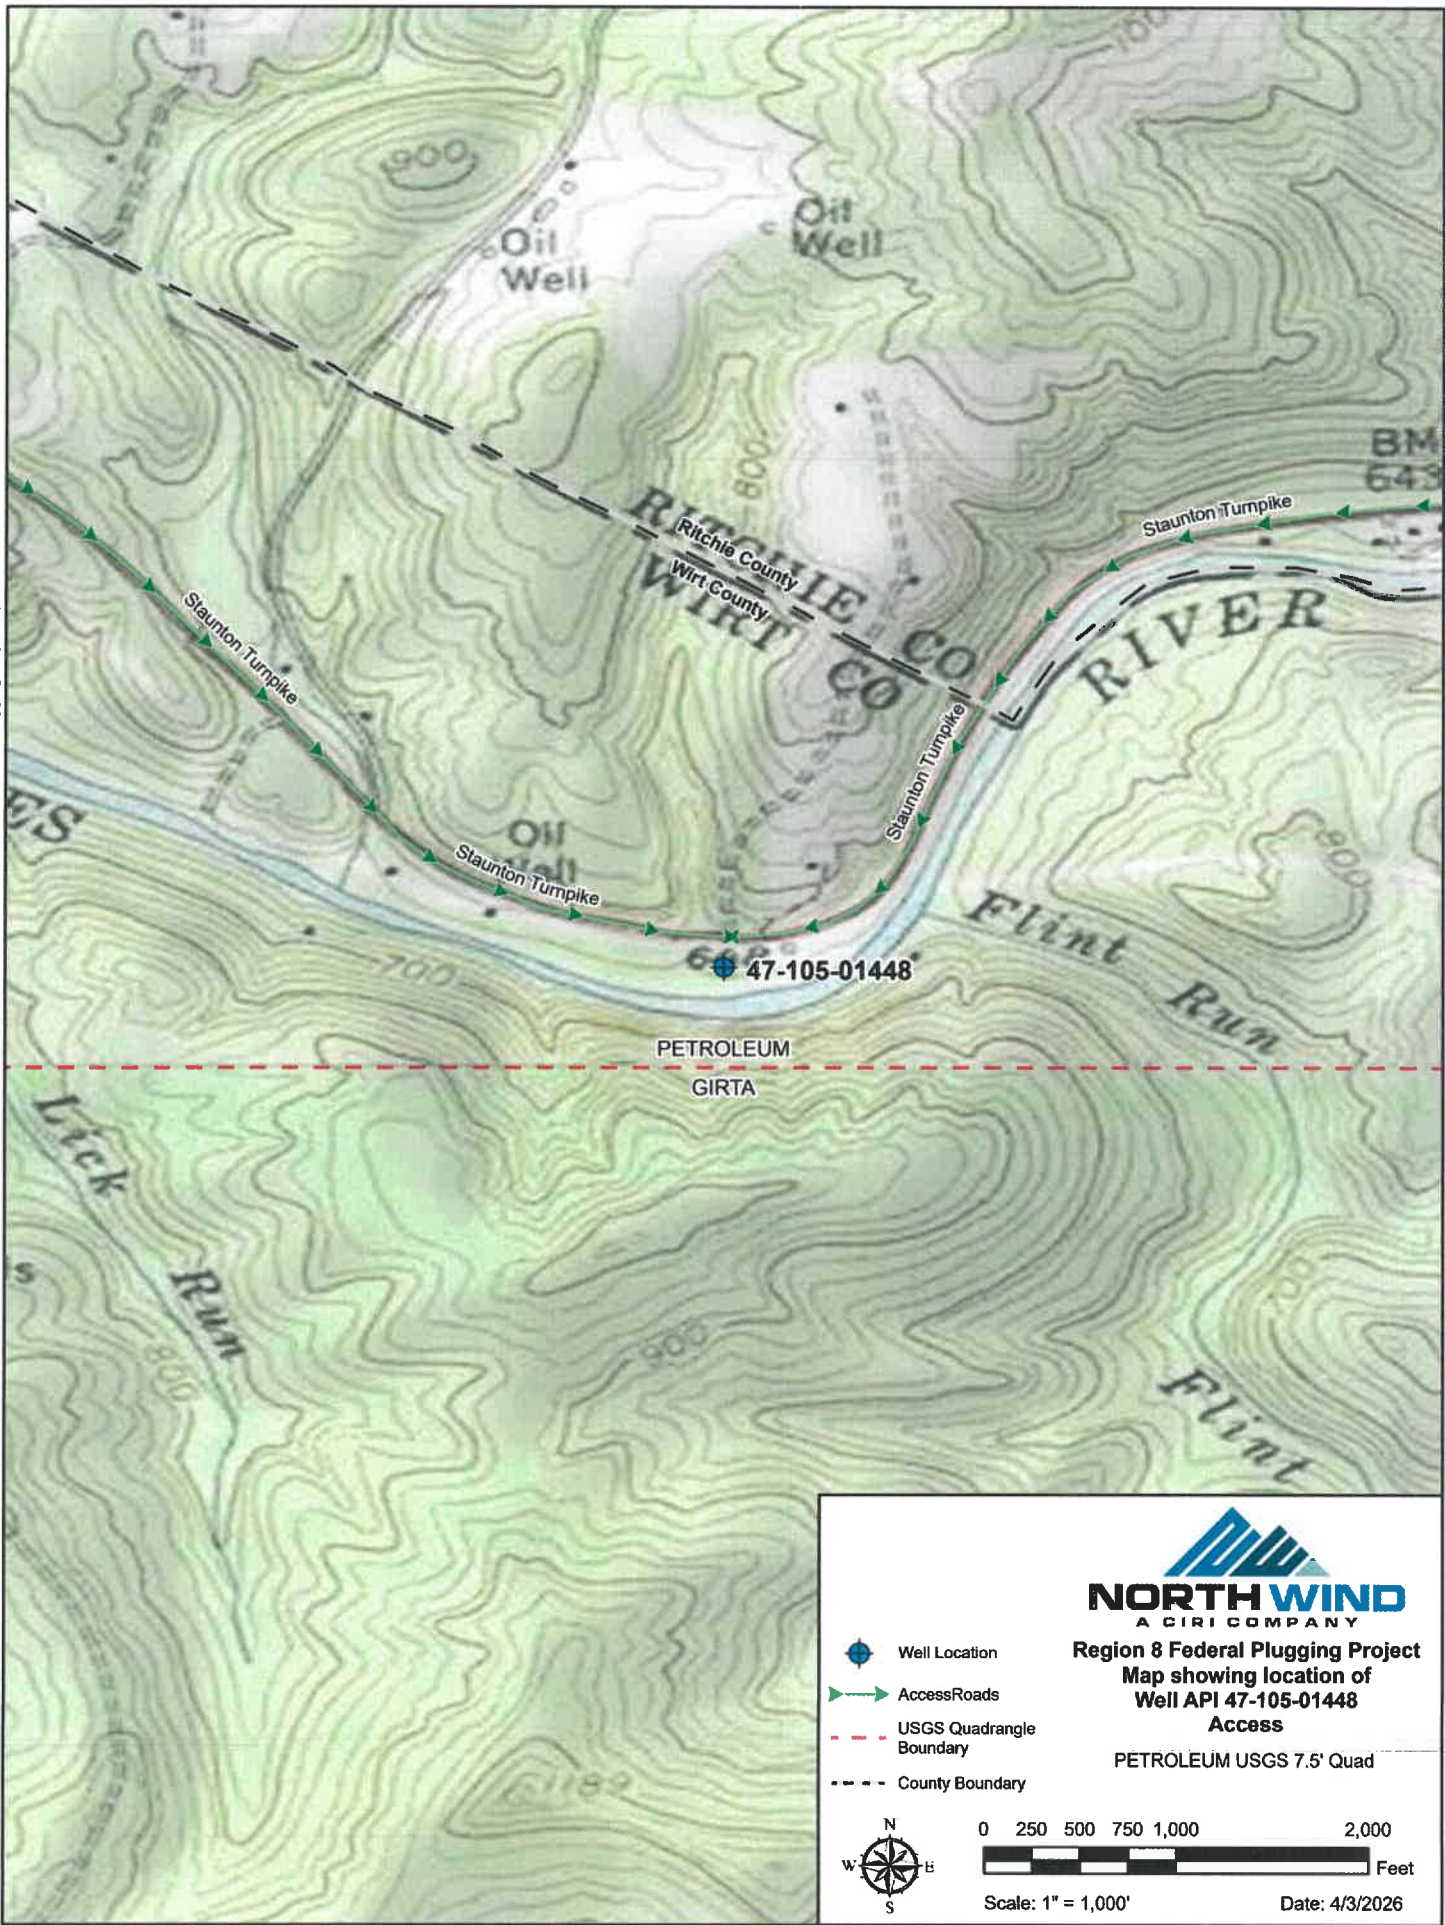

06/26/2026



West Virginia Department of Environmental Protection
Office of Oil and Gas
WELL LOCATION FORM: GPS

API: 47-105-01448 WELL NO.: _____
FARM NAME: _____
RESPONSIBLE PARTY NAME: _____
COUNTY: Wirt DISTRICT: Clay
QUADRANGLE: Petroleum
SURFACE OWNER: Martin Chris & Townsend Scott
ROYALTY OWNER: _____
UTM GPS NORTHING: 4330851.56
UTM GPS EASTING: 473760.25 GPS ELEVATION: 641

The Responsible Party named above has chosen to submit GPS coordinates in lieu of preparing a new well location plat for a plugging permit or assigned API number on the above well. The Office of Oil and Gas will not accept GPS coordinates that do not meet the following requirements:

1. Datum: NAD 1983, Zone: 17 North, Coordinate Units: meters, Altitude: height above mean sea level (MSL) – meters.
2. Accuracy to Datum – 3.05 meters
3. Data Collection Method:
Survey grade GPS ____: Post Processed Differential ____
Real-Time Differential ____
Mapping Grade GPS ____: Post Processed Differential ____
Real-Time Differential ____
4. Letter size copy of the topography map showing the well location.

I the undersigned, hereby certify this data is correct to the best of my knowledge and belief and shows all the information required by law and the regulations issued and prescribed by the Office of Oil and Gas.

<u>J. Allison Walker</u>	<u>President</u>	<u>5/1/2026</u>
Signature	Title	Date

RECEIVED
Office of Oil and Gas
MAY 05 2026
WV Department of
Environmental Protection

06/26/2026

WELL NO. 2 API# 47-105-01448		Latitude: (NAD27) 39° 10' 00.00"	
NAD83 GEO LAT: 39°07'34.96" LON: -81°16'12.68"			
NAD83 UTM (M) ZONE17) N: 4,330,844.8 E: 473,764.3			
REFERENCE NOTES 1. Property lines as shown taken from deeds, tax maps, and field locations. A full boundary survey is not expressed or implied. All bearings are based on grid North. Ownership taken from public records Wirt & Ritchie County, West Virginia April 2026.			
LEGEND - - - - - PROPOSED WELL TIE LINE - - - - - STREAM - - - - - EXISTING ROAD - - - - - ADJOINING TRACTS - - - - - COUNTY DIVIDE LINE - - - - - SURFACE TRACT ● SUBJECT WELL ⊗ EXISTING WELL HEAD (Active) ⊕ EXISTING WELL HEAD (Plugged) ⊖ EXISTING WELL HEAD (Abandoned) ⊙ EXISTING WELL HEAD (Never Drilled) 000-000 TAXMAP-PARCEL [] BUILDING STRUCTURE			
FILE#: 26195-001 SHEET#: 1 of 1 SCALE: 1" = 100' TICK SCALE: 1" = 2000' MINIMUM DEGREE OF ACCURACY: 1/2500 PROVEN SOURCE OF ELEVATION: NGS OPUS (ONLINE POSITIONING USER SERVICE)		I, THE UNDERSIGNED, HEREBY CERTIFY THAT THIS PLAT IS CORRECT TO THE BEST OF MY KNOWLEDGE AND BELIEF AND SHOWS ALL THE INFORMATION REQUIRED BY LAW AND THE REGULATIONS ISSUED AND PRESCRIBED BY THE DEPARTMENT OF ENVIRONMENTAL PROTECTION. Signed: P.S. #2139: Jason H. Littler, P.S.	
(+) DENOTES LOCATION OF WELL ON UNITED STATES TOPOGRAPHIC MAPS WVDEP OFFICE OF OIL & GAS 601 57TH STREET CHARLESTON, WV 25304		DATE: APRIL 27, 2026	
Well Type: ☒ Oil ☐ Waste Disposal ☐ Production ☐ Deep ☒ Gas ☐ Liquid Injection ☐ Storage ☒ Shallow		OPERATOR'S WELL #: 2	
WATERSHED: HUGHES RIVER COUNTY / DISTRICT: WIRT COUNTY / CLAY DISTRICT SURFACE OWNER: MARTIN CHRIS & TOWNSEND SCOTT OIL & GAS ROYALTY OWNER: N/A		API WELL #: 47 105 01448 STATE COUNTY PERMIT	
☐ DRILL ☐ CONVERT ☐ DRILL DEEPER ☐ REDRILL ☐ FRACTURE OR STIMULATE ☐ PLUG OFF FORMATION ☐ PERFORATE NEW FORMATION ☒ PLUG & ABANDON ☐ CLEAN OUT & REPLUG ☐ OTHER CHANGE SPECIFY: _____		ELEVATION: 631' QUADRANGLE: PETROLEUM, WV ACREAGE: 1.73 ACREAGE: N/A 06/26/2026	
TARGET FORMATION: UNKNOWN		ESTIMATED DEPTH: UNKNOWN	
WELL OPERATOR: UNKNOWN WVDEP PAID PLUGGING CONTRACT ADDRESS: 601 57TH STREET CITY: CHARLESTON STATE: WV ZIP: 25304 (WVDEP)		DESIGNATED AGENT: JASON HARMON, WVDEP ADDRESS: 601 57TH STREET CITY: CHARLESTON STATE: WV ZIP: 25304	