

A-1 FORM G-1

NOTICE OF PROPOSED LOCATION OF OIL AND GAS WELL  
(REQUIRED BY SECTION 2, CHAPTER 86, ACTS 1929)  
WEST VIRGINIA DEPARTMENT OF MINES  
OIL AND GAS SECTION

TO THE DEPARTMENT OF MINES,  
Charleston, W. Va.

J. Warren Reed & C.S. Reed  
COAL OPERATOR OR COAL OWNER (No coal)

J. Warren Reed  
NAME OF WELL OPERATOR

Williamstown, W. Va.  
ADDRESS

Williamstown, W. Va.  
COMPLETE ADDRESS

COAL OPERATOR OR COAL OWNER

September 5th 1931  
PROPOSED LOCATION

ADDRESS

Williams District

COAL OPERATOR OR COAL OWNER

Wood County

ADDRESS

Well No. 1

J. Warren Reed & C.S. Reed Farm

GENTLEMEN:

The undersigned well operator is entitled to drill upon the above named farm or tract of land for oil and gas, having fee title thereto, (or as the case may be) under grant or lease dated Sept. 20 1930.

made by Lucretia H. Mallory & L.B. Ehas, to

J. Warren Reed and C. S. Reed, and recorded on the 4th day of March, 1931, in the office of the County Clerk for said County in

Book 204, page 115

The enclosed plat was prepared by a competent engineer and shows the proposed location of a well to be drilled for oil and gas by the undersigned well operator on the farm and in the Magisterial District and County above named, determined by survey and courses and distances from two permanent points, or land marks.

The undersigned well operator is informed and believes there are no coal operators operating beds of coal beneath said farm or tract of land on which said well is located, or within 500 feet of the boundaries of the same, who have mapped their workings and filed their maps as required by law, excepting the coal operators or coal owners (if any) above named as addressees.

The above named coal operators or coal owners (if any) are notified that any objections they may desire to make to such proposed location, or which they are required to make by Section 3 of said Act, if the drilling of a well at said proposed location will cause a dangerous condition in or about their respective coal mines, must be received by, or filed with the Department of Mines within ten\* days from the receipt of a copy of this notice and accompanying plat by said Department. Said coal operators are further notified that forms for use in making such objections will be furnished to them by the Department of Mines promptly on request and that all such objections must set forth as definitely as is reasonably possible the ground or grounds on which such objections are based and indicate the direction and distance the proposed location should be moved to overcome same.

(The next paragraph is to be completed only in Department's copy.)

Copies of this notice and the enclosed plat were mailed by registered mail, or delivered to the above

named coal operators or coal owners at their above shown respective address.....day.... before, or on the same day with the mailing or delivery of this copy to the Department of Mines at Charleston, West Virginia.


Very truly yours,

J. Warren Reed  
WELL OPERATOR

Williamstown  
STREET

CITY OR TOWN

STATE

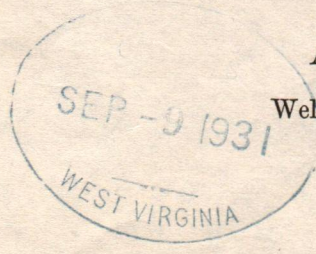

Address of Well Operator }

01/05/2024

\*Section 3 . . . . . If no such objections be filed, or be found by the department of mines, within said period of ten days from the receipt of said notice and plat by the department of mines, to said proposed location, the department shall forthwith issue to the well operator a drilling permit reciting the filing of such plat, that no objections have been made by the coal operators to the location, or found thereto by the department, and that the same is approved and the well operator authorized to proceed to drill at said location.

NOTICE OF PROPOSED LOCATION OF OIL AND GAS WELL  
WEST VIRGINIA DEPARTMENT OF MINES  
OIL AND GAS SECTION

To THE DEPARTMENT OF MINES  
Charleston, W. Va.

J. Warren Reed & C. S. Reed

COAL OPERATOR OR COAL OWNER  
(No coal)

J. Warren Reed

NAME OF WELL OPERATOR

Williamstown, W. Va.

ADDRESS

Williamstown, W. Va.

COMPLETE ADDRESS

COAL OPERATOR OR COAL OWNER

PROPOSED LOCATION

ADDRESS

District

Williams

COAL OPERATOR OR COAL OWNER

County

Wood

ADDRESS

Well No. 1

J. Warren Reed & C. S. Reed

GENTLEMEN:

The undersigned well operator is entitled to drill upon the above named farm or tract of land for

oil and gas having fee title thereto (or as the case may be) under grant or lease dated Sept. 30 1930.

made by Lucetta H. Malloy & L. H. Hines

J. Warren Reed and C. S. Reed and recorded on the 4th day

of March, 1931, in the office of the County Clerk for said County in

Book 304 page 115

The enclosed plat was prepared by a competent engineer and shows the proposed location of a well to be drilled for oil and gas by the undersigned well operator on the farm and in the Ministerial District and County above named, determined by survey and courses and distances from two permanent points or land marks.

The undersigned well operator is informed and believes there are no coal operators operating beds of coal beneath said farm or tract of land on which said well is located, or within 500 feet of the boundary of the same, who have mapped their workings and filed their maps as required by law, excepting the coal operators or coal owners (if any) above named as addressees.

The above named coal operators or coal owners (if any) are notified that any objections they may desire to make to such proposed location, or which they are permitted to make by Section 3 of said Act, if the drilling of a well at said proposed location will cause a dangerous condition in or about their respective coal mines, must be received by or filed with the Department of Mines within ten days from the receipt of a copy of this notice and accompanying plat by said Department. Said coal operators are further notified that forms for use in making such objections must set forth as definitely as is reasonably possible the ground on which such objections are based and indicate the direction and distance the proposed location or grounds on which such objections are based and indicate the direction and distance the proposed location should be moved to overcome same.

(The next paragraph is to be completed only in Department copy.)  
Copies of this notice and the enclosed plat were mailed by registered mail, or delivered to the above

named coal operators or coal owners at their above shown respective addresses, \_\_\_\_\_ days before, or on the same day with the mailing or delivery of this copy to the Department of Mines at Charleston, West Virginia.

Very truly yours,

*J. Warren Reed*  
WELL OPERATOR

STREET

CITY OR TOWN

STATE

Address of Well Operator  
WEST VIRGINIA

01/05/2024

Section 3. . . . If no such objections be filed, or be found by the department of mines within said period of ten days from the receipt of said notice and plat by the department of mines, to said proposed location, the department shall forthwith issue to the well operator a drilling permit, reserving the right of such plat that no objections have been made by the coal operators to the location, or found therein by the department, and that the same is approved and the well operator authorized to proceed to drill at said location.

A-10

September 19, 1931

Mr. J. Warren Reed  
Williamstown, W. Va.

Dear Sir:

Your notice of proposed well location No. 1 on the J. Warren Reed and C. S. Reed Farm was received in this office September 9, 1931.

No objections have been filed on the ten-day period subsequent to our receipt of your notice. Drilling permit is hereby issued and found enclosed.

Very truly yours,

Chief of Department of Mines.

RML:G

encl

01/05/2024

A-11

August 2, 1933

J. Warren Reed,  
Williamstown, W. Va.

Dear Mr. Reed:-

In checking up our files, we note that data sheets have not been filed on your Well No. 1, in Williams district, Wood county, J. Warren Reed & C. S. Reed farm, File No. WOO-7.

This is required by Rule 9 of the Rules and Regulations and no record of drilling is complete until such data is properly made out and filed.


Please attend to this matter promptly as your data sheets are due to be filed as soon as the drilling is completed.

Very truly yours,

Chief

NPR:mg

PLAT OF THE PROPOSED LOCATION OF WELL NO. 1 OF J. WARREN REED OF WILLIAMSTOWN, WEST VIRGINIA, ON THE J. WARREN REED AND C. S. REED FARM, CONSISTING OF 21.2 ACRES, LOCATED IN WILLIAMS DISTRICT, WOOD COUNTY.

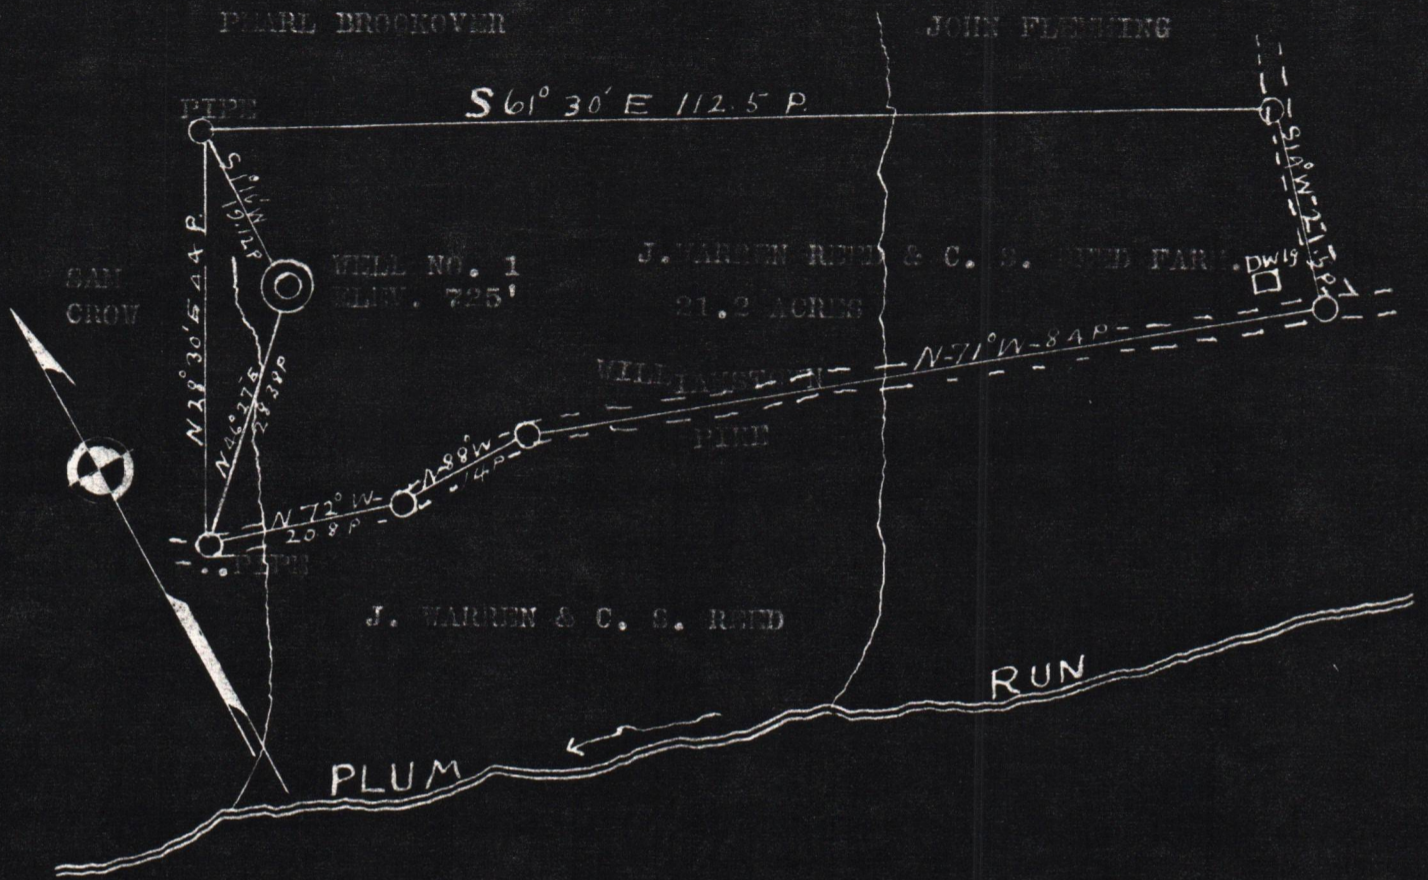

SCALE: 1 INCH = 20 FEET.

ENGINEER'S CERTIFICATION.

I, THE UNDERSIGNED, HEREBY CERTIFY THAT THIS MAP IS CORRECT AND SHOWS ALL THE INFORMATION TO THE BEST OF MY KNOWLEDGE AND BELIEF, REQUIRED BY THE OIL AND GAS SECTION OF THE MINING LAWS OF WEST VIRGINIA.

J. E. Anderson ENGINEER  
COUNTY OF WOOD  
COUNTY, PANHANDLE, W. Va.

WITNESSED BY ME, ROBERT L. BERRY, A NOTARY PUBLIC FOR WOOD COUNTY, THIS 4 DAY OF SEPTEMBER, 1931.

William Woodson  
NOTARY PUBLIC

MY COMMISSION EXPIRES ON THE 5 DAY OF July 1940.

01/05/2024

NO WELL REC