

STATE OF WEST VIRGINIA
DEPARTMENT OF MINES
OIL AND GAS DIVISION

NOTICE OF PROPOSED LOCATION OF OIL AND GAS WELL

To THE DEPARTMENT OF MINES,
Charleston, W. Va.

COAL OPERATOR OR COAL OWNER _____

ADDRESS _____

COAL OPERATOR OR COAL OWNER _____

ADDRESS _____

Anna N. Kellar Estate
OWNER OF MINERAL RIGHTS

Williamstown, West Virginia
ADDRESS

The Henderson Oil Company
NAME OF WELL OPERATOR
509 Peoples Bank Bldg.,
Marietta, Ohio
COMPLETE ADDRESS

September 17th, 19 52

PROPOSED LOCATION

Williams District

Wood County

Well No. 41 ^{39° 25'} _{81° 25'}

A. A. Kellar Heirs Farm

GENTLEMEN :

The undersigned well operator is entitled to drill upon the above named farm or tract of land for oil and gas, having fee title thereto, (or as the case may be) under grant or lease dated August 16th, 1898, made by A. A. Kellar, to I. M. Latchaw, and recorded on the 15th day of June, 1899, in the office of the County Clerk for said County in Book 104, page 25.

The enclosed plat was prepared by a competent engineer and shows the proposed location of a well to be drilled for oil and gas by the undersigned well operator on the farm and in the Magisterial District and County above named, determined by survey and courses and distances from two permanent points, or land marks.

The undersigned well operator is informed and believes there are no coal operators operating beds of coal beneath said farm or tract of land on which said well is located, or within 500 feet of the boundaries of the same, who have mapped their workings and filed their maps as required by law, excepting the coal operators or coal owners (if any) above named as addressees.

The above named coal operators or coal owners (if any) are notified that any objections they may desire to make to such proposed location, or which they are required to make by Section 3 of said Code, if the drilling of a well at said proposed location will cause a dangerous condition in or about their respective coal mines, must be received by, or filed with the Department of Mines within ten* days from the receipt of a copy of this notice and accompanying plat by said Department. Said coal operators are further notified that forms for use in making such objections will be furnished to them by the Department of Mines promptly on request and that all such objections must set forth as definitely as is reasonably possible the ground or grounds on which such objections are based and indicate the direction and distance the proposed location should be moved to overcome same.

(The next paragraph is to be completed only in Department's copy.)

Copies of this notice and the enclosed plat were mailed by registered mail, or delivered to the above named coal operators or coal owners at their above shown respective address _____ day _____ before, or on the same day with the mailing or delivery of this copy to the Department of Mines at Charleston, West Virginia.

Very truly yours, The Henderson Oil Company

By W. W. Harrington
WELL OPERATOR President

509 Peoples Bank Bldg.,

STREET


Marietta,

CITY OR TOWN

O H I O

STATE

12/08/2023

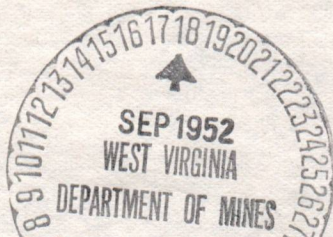

Address of Well Operator }

*Section 3. . . . If no such objections be filed or be found by the department of mines, within said period of ten days from the receipt of said notice and plat by the department of mines, to said proposed location, the department shall forthwith issue to the well operator a drilling permit reciting the filing of such plat, that no objections have been made by the coal operators to the location, or found thereto by the department, and that the same is approved and the well operator authorized to proceed to drill at said location.

A-12

September 29, 1952

The Henderson Oil Company
509 Peoples Bank Bldg.,
Marietta, Ohio

Gentlemen:

Enclosed is permit WCO-378 for the drilling
of Well No. 41 on the A. A. Kellar Heirs Farm, Williams District,
Wood County.

As soon as drilling is completed, please
send us two copies of the well log on the enclosed forms OG-10.

Very truly yours,

Administrative Assistant
OIL AND GAS DIVISION


MG:g
encl

cc: Mr. O. C. Howard, Inspector
Oil and Gas Wells
Mr. R. C. Tucker, Assistant
State Geologist

12/08/2023

Latitude 39° 25'

Longitude 81° 25'

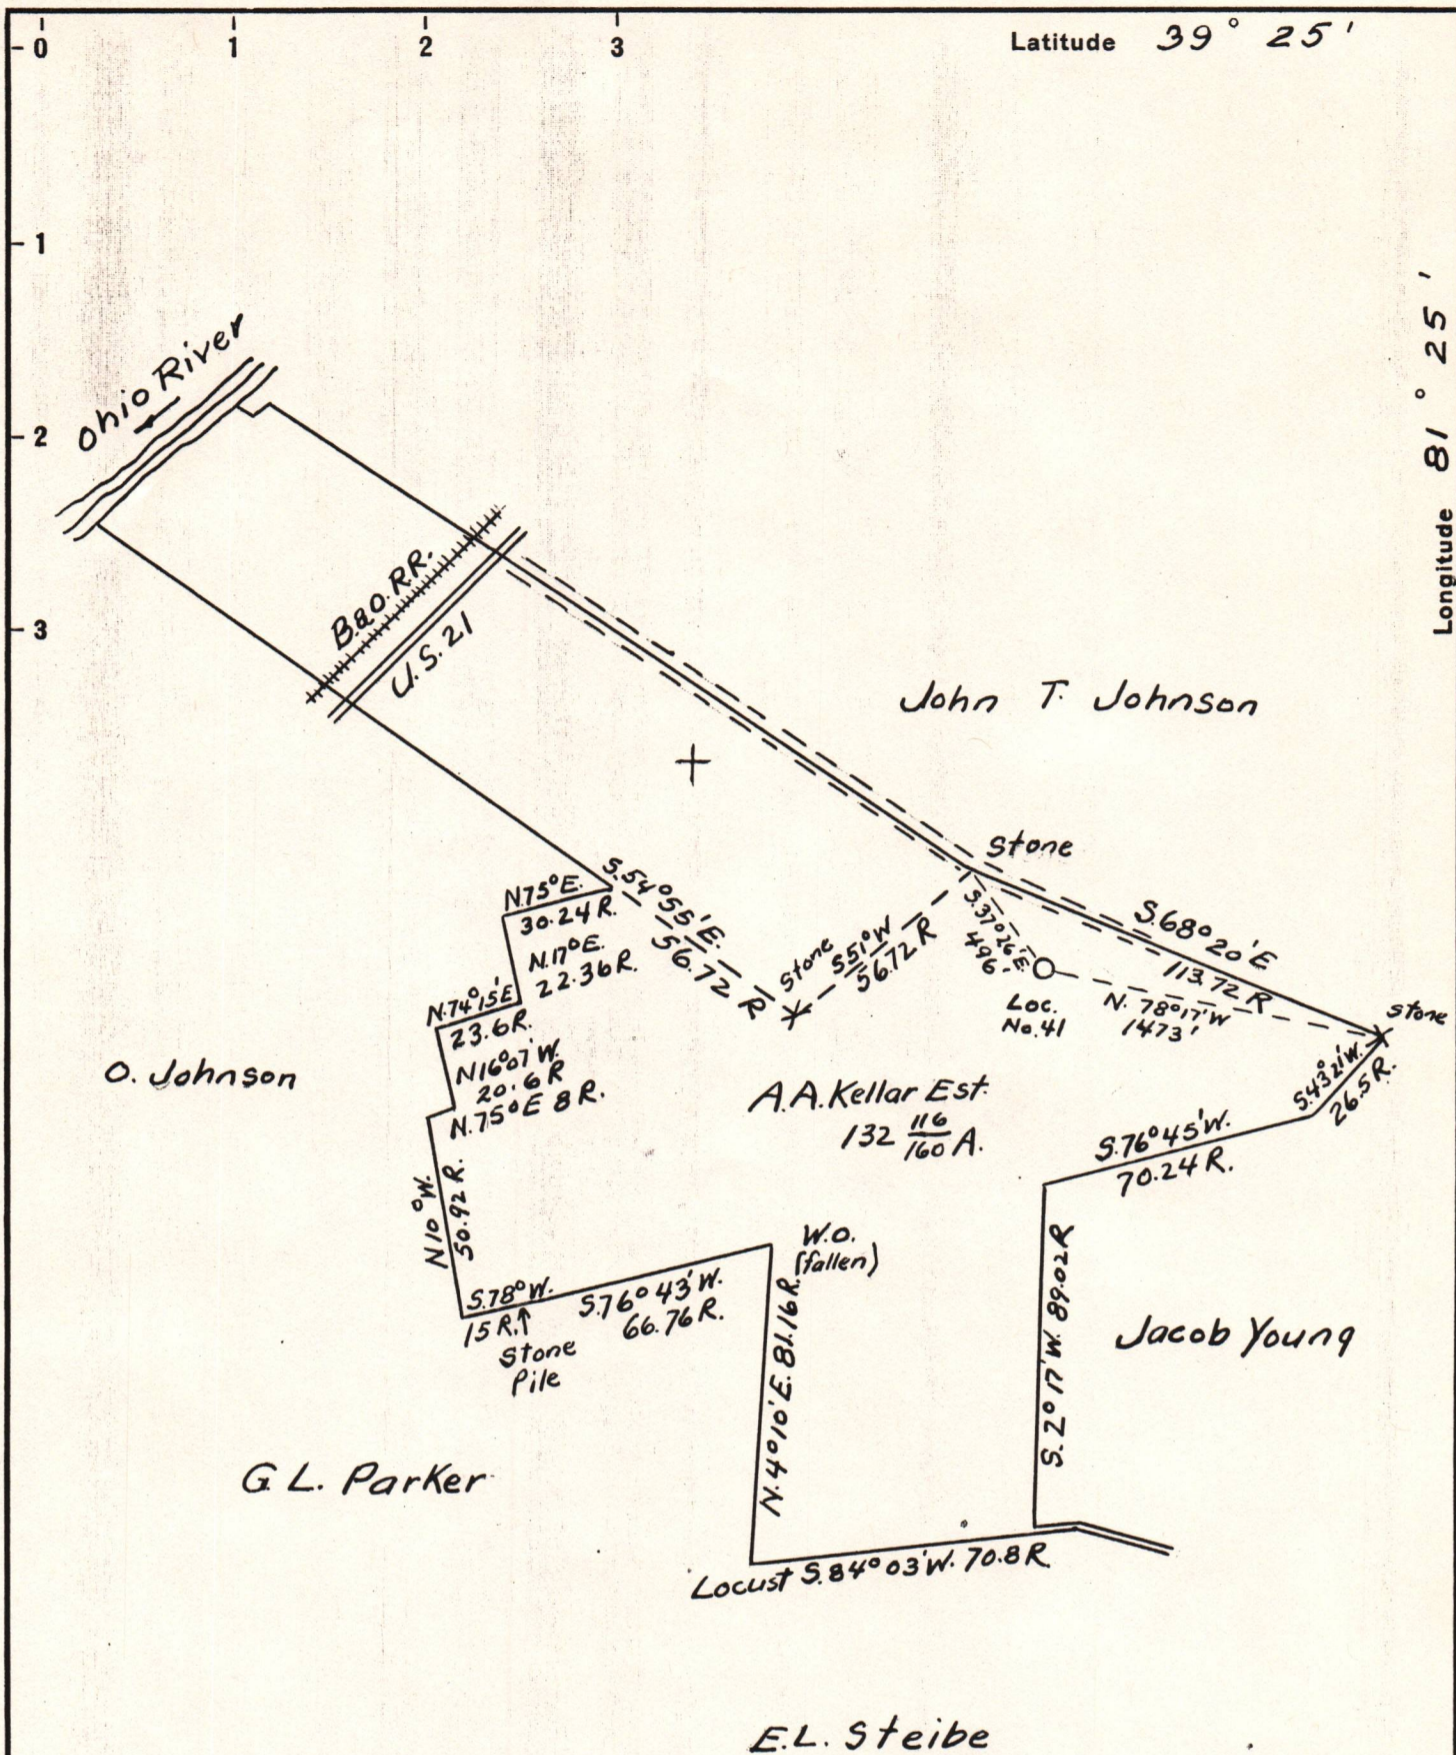

New Location...
 Drill Deeper.....
 Abandonment.....

Company Henderson Oil Co.
 Address Marietta Ohio
 Farm A.A. Kellar Estate
 Tract _____ Acres 203 ¹¹⁶/₁₆₀ Lease No. _____
 Well (Farm) No. 41 Serial No. _____
 Elevation (Spirit Level) 662.7
 Quadrangle Marietta
 County Wood District Williams
 Engineer C.W. Stacy
 Engineer's Registration No. 2123 (Ohio)
 File No. _____ Drawing No. _____
 Date Sept. 6 1952 Scale 1" = 800'

STATE OF WEST VIRGINIA
 DEPARTMENT OF MINES
 OIL AND GAS DIVISION
 CHARLESTON

WELL LOCATION MAP
 FILE NO. W00-378

12/08/2023

+ Denotes location of well on United States Topographic Maps, scale 1 to 62,500, latitude and longitude lines being represented by border lines as shown.

- Denotes one inch spaces on border line of original tracing.