





Diversified Gas & Oil
Corporation
100 Diversified Way
Pikeville KY, 41051

47-109-01758

Well Plugging Map

Legend

- Well
- Pits
- Pad
- Access Road
- Public Roads

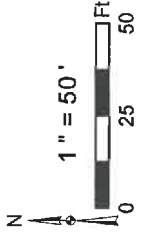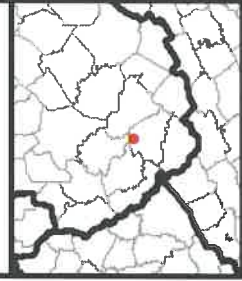

Secondary Pit

Primary Pit

Well No.: 47-109-01758
UTM 83-17 Meters
North: 4178402.92
East: 450358.07
Elev.: 473.37 M
Elev.: 1552.67 Ft

Source: Esri, DeLorme, Earthstar Geographics, and the GIS User Community

07/03/2026






Diversified Gas & Oil
Corporation
100 Diversified Way
Pikeville KY, 41051

47-109-01758

Well Plugging Map

Legend

- Well
- Pits
- Pad
- Access Road
- Public Roads

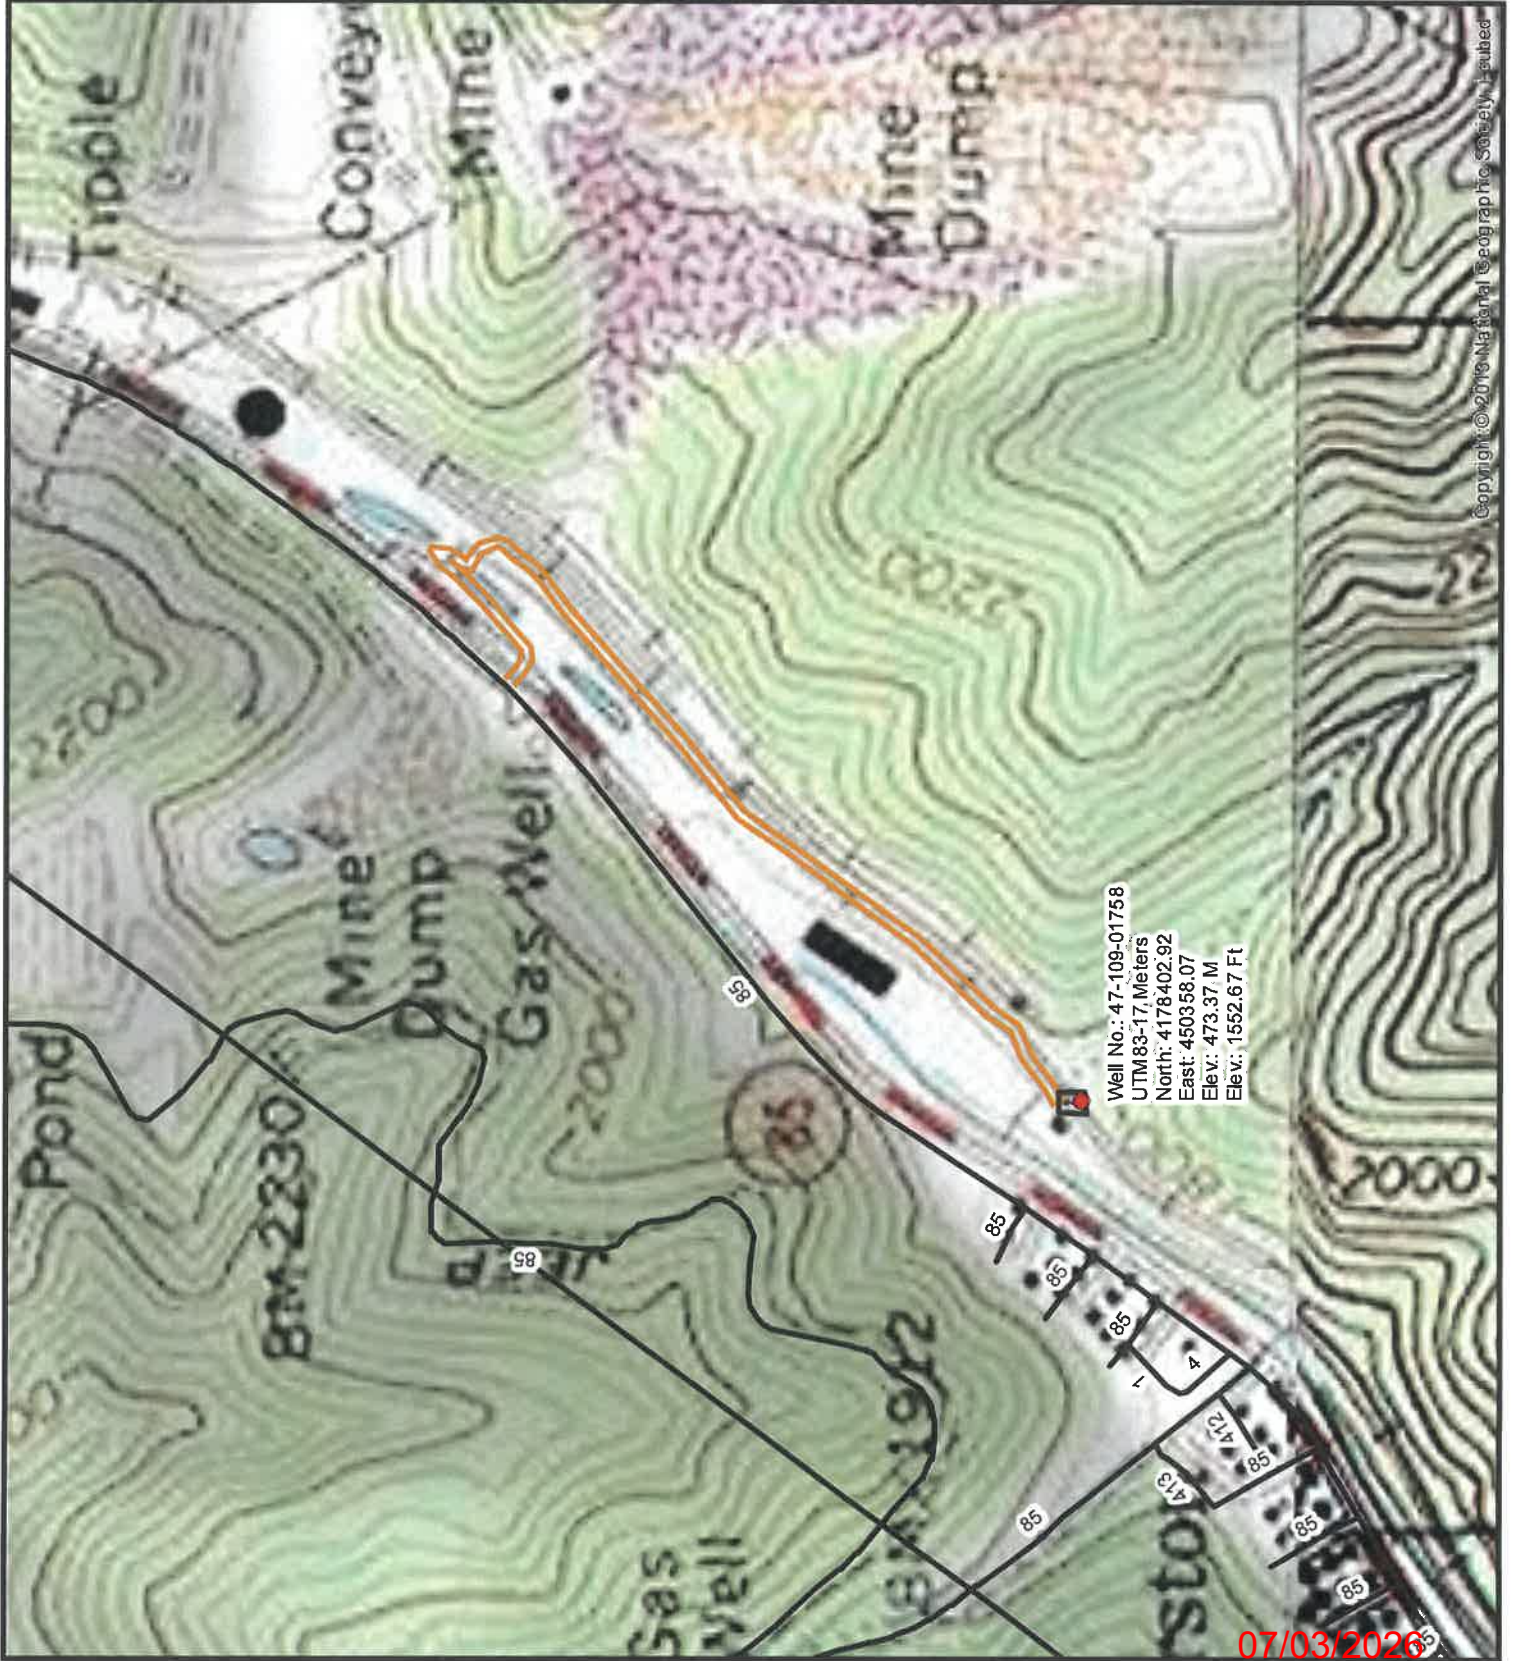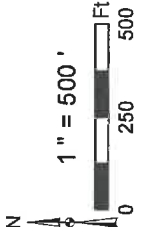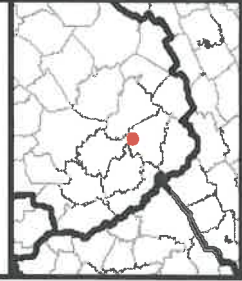

Copyright © 2016 National Geographic Society. Reused

WW-7
8-30-06



West Virginia Department of Environmental Protection
Office of Oil and Gas
WELL LOCATION FORM: GPS

API: 4710901758 WELL NO.: Loup Creek 42C
FARM NAME: Pocahontas Land Corp.
RESPONSIBLE PARTY NAME: Diversified Production, LLC
COUNTY: Wyoming DISTRICT: Oceana
QUADRANGLE: Pilot Knob 7.5'
SURFACE OWNER: Pocahontas Surface Interests, LLC c/o Pocahontas Royalties, LLC
ROYALTY OWNER: Diversified ABS Phase X, LLC
UTM GPS NORTHING: 4178402.92
UTM GPS EASTING: 450358.07 GPS ELEVATION: 1552.67'

The Responsible Party named above has chosen to submit GPS coordinates in lieu of preparing a new well location plat for a plugging permit or assigned API number on the above well. The Office of Oil and Gas will not accept GPS coordinates that do not meet the following requirements:

1. Datum: NAD 1983, Zone: 17 North, Coordinate Units: meters, Altitude: height above mean sea level (MSL) – meters.
2. Accuracy to Datum – 3.05 meters
3. Data Collection Method:

Survey grade GPS ____ : Post Processed Differential ____


Real-Time Differential ____

Mapping Grade GPS X : Post Processed Differential X

Real-Time Differential ____

4. Letter size copy of the topography map showing the well location.

I the undersigned, hereby certify this data is correct to the best of my knowledge and belief and shows all the information required by law and the regulations issued and prescribed by the Office of Oil and Gas.

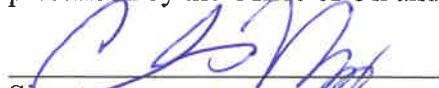
Signature

Chris Veazey - Director of Administration
Title



5/6/2026
Date

RECEIVED
Office of Oil and Gas

MAY 19 2026

WV Department of
Environmental Protection

07/03/2026

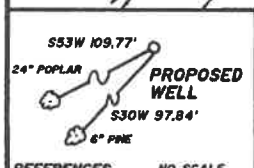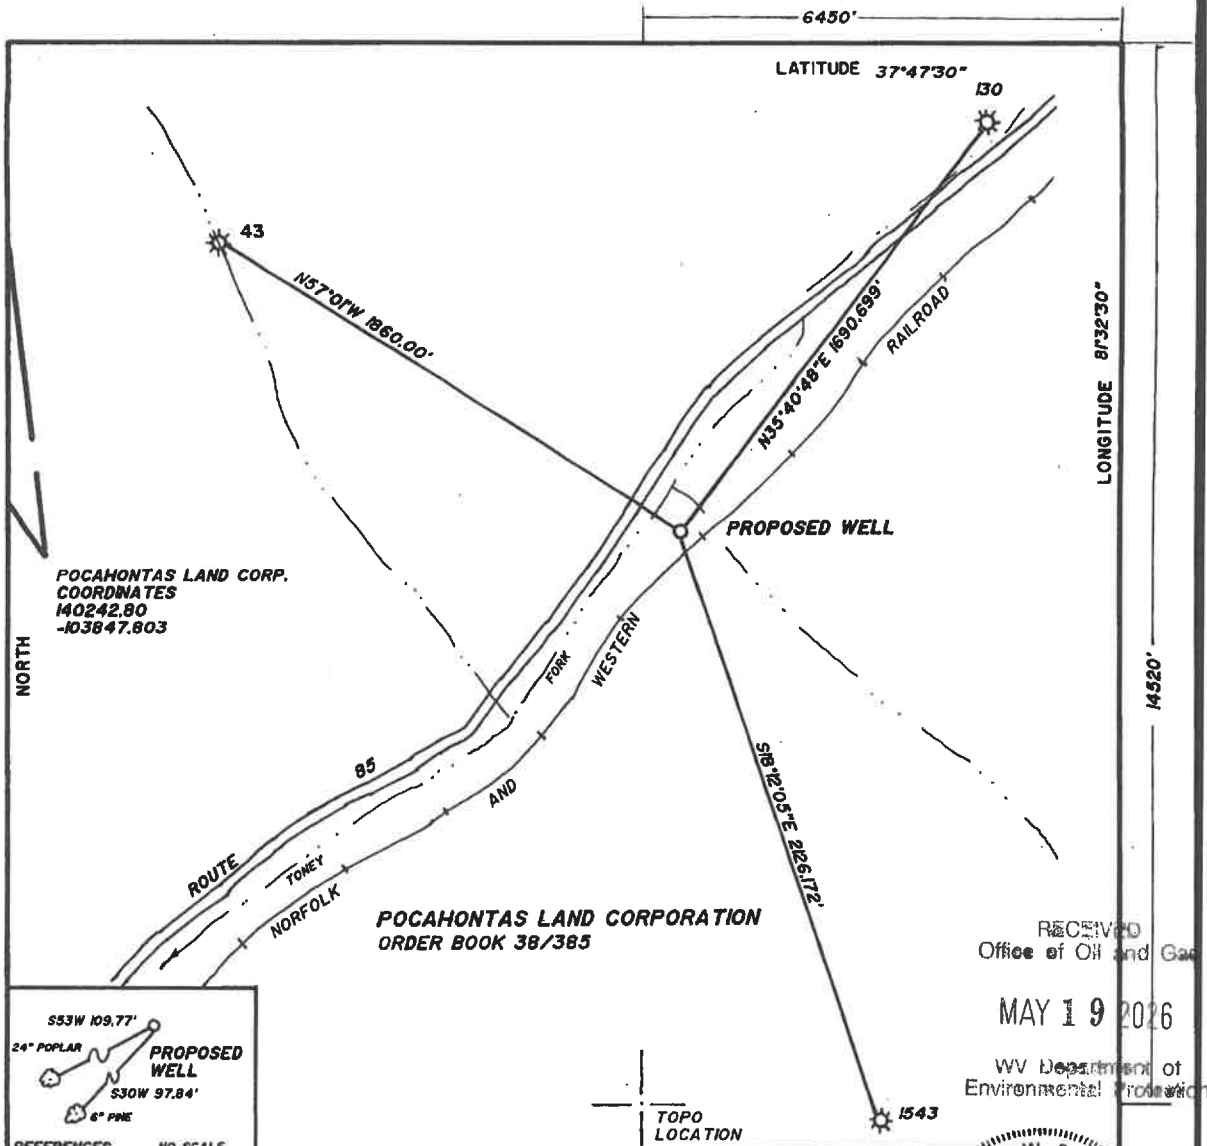

REFERENCES NO SCALE

FILE NO. _____

DRAWING NO. _____

SCALE 1"=500'


MINIMUM DEGREE OF
ACCURACY 1/3000

PROVEN SOURCE OF
ELEVATION COPPER PLUG IN ROCK
ELEVATION 2783.54

I THE UNDERSIGNED, HEREBY CERTIFY
THAT THIS PLAT IS CORRECT TO THE
BEST OF MY KNOWLEDGE AND BELIEF AND
SHOWS ALL THE INFORMATION REQUIRED
BY LAW AND THE REGULATIONS ISSUED
AND PRESCRIBED BY THE DEPARTMENT OF
MINES.

(SIGNED) *Bryan W. Curman*

R.F.E. _____ L.L.S. 736

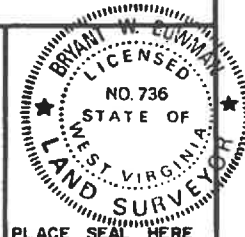

WEST VIRGINIA
DIVISION OF ENVIRONMENTAL PROTECTION
OFFICE OF OIL AND GAS
#10 McJUNKIN ROAD
NITRO, WEST VIRGINIA 25143-2506



DATE AUGUST 4, 19 98
OPERATOR'S WELL NO. 42C
API WELL NO. 47-109-01758C
STATE COUNTY PERMIT

WELL TYPE: OIL _____ GAS X LIQUID INJECTION _____ WASTE DISPOSAL _____
(IF "GAS", PRODUCTION X STORAGE _____ DEEP _____ SHALLOW _____)

LOCATION: ELEVATION 1751.68 WATER SHED TONY FORK
DISTRICT OCEANA COUNTY WYOMING
QUADRANGLE PILOT KNOB, WV 7.5'

SURFACE OWNER POCAHONTAS LAND CORPORATION ACREAGE 23058±
OIL & GAS ROYALTY OWNER POCAHONTAS LAND CORPORATION LEASE ACREAGE 34585±
LEASE NO. _____

PROPOSED WORK: DRILL X CONVERT _____ DRILL DEEPER _____ REDRILL _____ FRACTURE OR
STIMULATE _____ PLUG OFF OLD FORMATION _____ PERFORATE NEW
FORMATION _____ OTHER PHYSICAL CHANGE IN WELL (SPECIFY) _____

PLUG AND ABANDON _____ CLEAN OUT AND REPLUG _____

TARGET FORMATION Beckley Fire Creek, Poca 6.4 ESTIMATED DEPTH 1600'
WELL OPERATOR PENNSYLVANIA OIL & GAS CORP DESIGNATED AGENT MR. HARRY JEWEL
ADDRESS 999 EXECUTIVE PARK BLVD. SUITE 300 ADDRESS PO BOX 460
KINGSPORT, TN 37660 RAVENCLIFF, WV 25913

CHARLESTON BLUEPRINT 087163

Charleston WV 07/03/2026