



West Virginia Department of Environmental Protection
Office of Oil and Gas

WELL LOCATION FORM: GPS

API: 47-005-01547 WELL NO.: 3

FARM NAME: Tasa Coal

RESPONSIBLE PARTY NAME: Greylock Conventional, LLC

COUNTY: Boone DISTRICT: Peytona

QUADRANGLE: Racine

SURFACE OWNER: Richard Canterberry

ROYALTY OWNER: Greenbrier Land Company

UTM GPS NORTHING: 4227387.85

UTM GPS EASTING: 438507.72 GPS ELEVATION: 1204.8ft

The Responsible Party named above has chosen to submit GPS coordinates in lieu of preparing a new well location plat for a plugging permit or assigned API number on the above well. The Office of Oil and Gas will not accept GPS coordinates that do not meet the following requirements:

1. Datum: NAD 1983, Zone: 17 North, Coordinate Units: meters, Altitude: height above mean sea level (MSL) – meters.
2. Accuracy to Datum – 3.05 meters
3. Data Collection Method:

Survey grade GPS : Post Processed Differential _____
Real-Time Differential

Mapping Grade GPS _____ : Post Processed Differential _____
Real-Time Differential _____

RECEIVED
Office of Oil and Gas
MAR 24 2023
WV Department of
Environmental Protection

4. **Letter size copy of the topography map showing the well location.**


I the undersigned, hereby certify this data is correct to the best of my knowledge and belief and shows all the information required by law and the regulations issued and prescribed by the Office of Oil and Gas.

G.M. 24
Signature

Asset Development Mgr.
Title


3/24/2023
Date

Tasa Coal #3

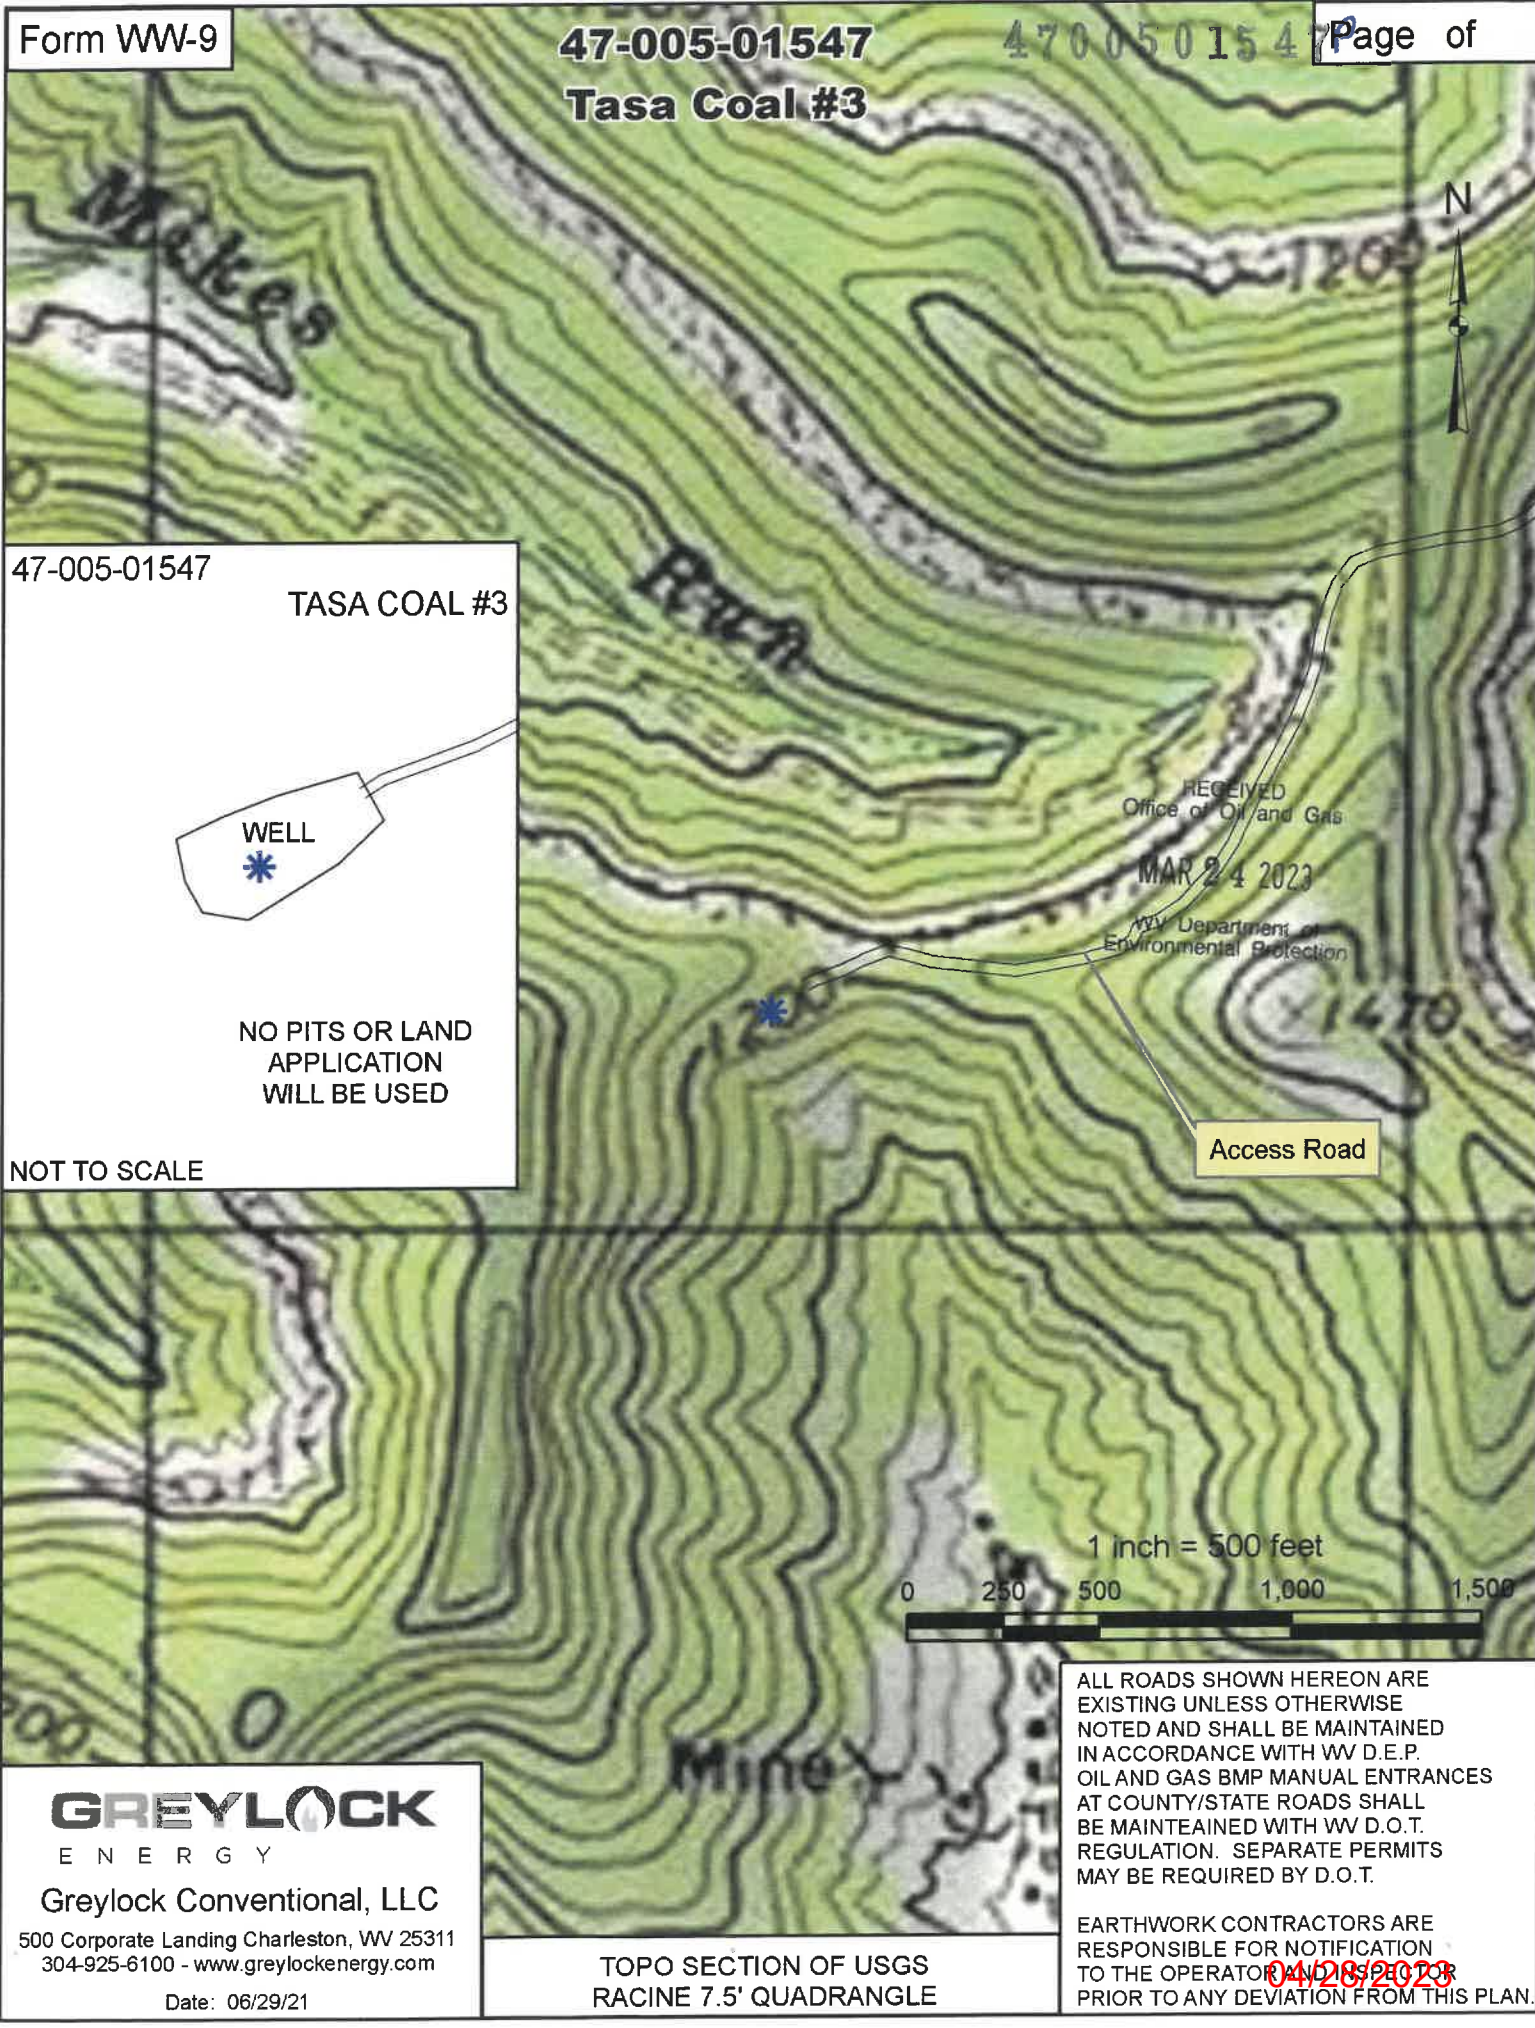

47-005-01547

TASA COAL #3

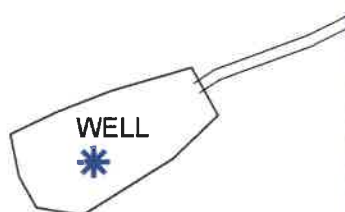

NO PITS OR LAND APPLICATION WILL BE USED

NOT TO SCALE

RECEIVED
Office of Oil and Gas
MAR 24 2023
WV Department of
Environmental Protection

Access Road

1 inch = 500 feet



GREYLOCK
ENERGY

Greylock Conventional, LLC

500 Corporate Landing Charleston, WV 25311
304-925-6100 - www.greylockenergy.com

Date: 06/29/21

TOPO SECTION OF USGS
RACINE 7.5' QUADRANGLE

ALL ROADS SHOWN HEREON ARE EXISTING UNLESS OTHERWISE NOTED AND SHALL BE MAINTAINED IN ACCORDANCE WITH WV D.E.P. OIL AND GAS BMP MANUAL ENTRANCES AT COUNTY/STATE ROADS SHALL BE MAINTAINED WITH WV D.O.T. REGULATION. SEPARATE PERMITS MAY BE REQUIRED BY D.O.T.

EARTHWORK CONTRACTORS ARE RESPONSIBLE FOR NOTIFICATION TO THE OPERATOR **04/28/2023** PRIOR TO ANY DEVIATION FROM THIS PLAN.

Well Location Map for
47-005-01547
Tasa Coal #3

Northing: 4227387.854
Easting: 438507.721
Elevation: 1204.82 ft

UTM NAD83 Zone 17N Meters

GREYLOCK ENERGY
Greylock Conventional, LLC
500 Corporate Landing
Charleston, WV 25311

1/4

47-005-01547

RECEIVED
Office of Oil and Gas
MAR 24 2023
WV Department of Environmental Protection

0 1,000 2,000 Feet

04/28/2023

