

---

west virginia department of environmental protection

---

Office of Oil and Gas  
601 57th Street SE  
Charleston, WV 25304  
(304) 926-0450  
(304) 926-0452 fax

Earl Ray Tomblin, Governor  
Randy C. Huffman, Cabinet Secretary  
www.dep.wv.gov

February 22, 2016

**FINAL INSPECTION REPORT**

**New Well Permit Cancelled**

NEW RIVER ENERGY CORPORATION,

The FINAL INSPECTION REPORT for the CANCELLED permit, API Well Number: 47-502353, issued to NEW RIVER ENERGY CORPORATION, and listed below has been received in this office. The permit has been cancelled as of 2/22/2016.

James Martin  
Chief

Operator: NEW RIVER ENERGY CORPORATION  
Operator's Well No: NREC 43A  
Farm Name: BOONE EAST DEVELOPMENT  
**API Well Number: 47-502353**  
Date Issued: 06/23/2010

Date Cancelled: 02/22/2016

Promoting a healthy environment.

02/26/2016

INSPECTORS PERMIT SUMMARY FORM

GPS YES [ ] NO [ ]

DATE STARTED/LOCATION: \_\_\_\_\_ OPERATOR: NEW RIVER ENERGY CORPORATIO  
 DRILLING COMMENCED: \_\_\_\_\_ FARM: BOONE EAST DEVELOPMENT  
 TO DATE: \_\_\_\_\_ DEPTHS: \_\_\_\_\_ Well No: NREC 43A  
 WATER DEPTHS: \_\_\_\_\_ COAL DEPTHS \_\_\_\_\_

QUESTIONS FOR THIS REPORT ARE IN ACCORDANCE OF WV CODE 22-6-30 AND REGULATIONS 35CSR 4-12.1 AND 35CSR 4-16 AND THE GENERAL WATER POLLUTION CONTROL PERMIT.

POINTS ARE TO BE GIVEN UP TO MAXIMUM AS SHOWN BASED ON PERFORMANCE.

1. DID OPERATOR GIVE PROPER NOTICE TO INSPECTOR BEFORE THE FOLLOWING:
- A. CONSTRUCTION YES [ ] NO [ ] (2\_PTS) (4\_PTS) \_\_\_\_\_
  - B. DRILLING YES [ ] NO [ ] (2\_PTS)
2. WAS THE TIMBER CUT, STACKED, AND BRUSH USED FOR SEDIMENT BARRIERS BEFORE DIRT WORK STARTED? YES [ ] NO [ ] (2\_PTS) (4\_PTS) \_\_\_\_\_
3. ARE ALL LOCATION AND/OR ROAD BANKS BEING SLOPED? YES [ ] NO [ ] (4\_PTS) (4\_PTS) \_\_\_\_\_
4. CONSTRUCTIONS:  
WERE THE FOLLOWING SEDIMENT CONTROL STRUCTURES PROPERLY INSTALLED/MAINTAINED?
- A. ROAD DITCHES (1)\_ (2)\_ (3)\_ (4)\_ (PTS) B. CROSS DRAINS (1)\_ (2)\_ (3)\_ (4)\_ (5)\_ (PTS)
  - C. CULVERTS (1)\_ (2)\_ (3)\_ (4)\_ (5)\_ (PTS) D. CREEK CROSSINGS (1)\_ (2)\_ (3)\_ (PTS)
  - E. DIVERSION DITCHES (1)\_ (2)\_ (3)\_ (PTS) F. BARRIERS (1)\_ (2)\_ (3)\_ (PTS)
  - G. TEMPORARY SEEDING YES [ ] NO [ ] (10\_PTS)

POINTS AVAILABLE FOR QUESTION 4: (33\_PTS) \_\_\_\_\_

5. HAS TOP SOIL (IF ANY) BEEN STOCKED PILED? YES [ ] NO [ ] (2\_PTS) (2\_PTS) \_\_\_\_\_
6. IS THE PIT PROPERLY INSTALLED AND MAINTAINED? YES [ ] NO [ ] (9\_PTS) (9\_PTS) \_\_\_\_\_
7. RECLAMATION:
- A. ROADWAY (1)\_ (2)\_ (3)\_ (PTS) B. LOCATION (1)\_ (2)\_ (3)\_ (PTS)
  - C. PITS (1)\_ (2)\_ (3)\_ (PTS) D. PIPELINES (1)\_ (2)\_ (3)\_ (PTS)
  - E. TANK DIKES (1)\_ (2)\_ (3)\_ (PTS) F. API INSTALLED YES [ ] NO [ ] (3\_PTS)
  - G. ADEQUATE SEEDING MATERIALS (1)\_ (2)\_ (3)\_ (PTS)
  - H. WAS SEED BED ADEQUATE (1)\_ (2)\_ (3)\_ (PTS)

POINTS AVAILABLE FOR QUESTION 7: (24\_PTS) \_\_\_\_\_

8. WAS RECLAMATION COMPLETED WITHIN:  
6 MTHS OF TD 6\_PTS ONLY; 4 MTHS OF TD 12\_PTS ONLY; 2 MTHS OF TD 19\_PTS ONLY;

POINTS AVAILABLE FOR QUESTION 8: (19\_PTS) \_\_\_\_\_

TOTAL MAXIMUM POSSIBLE SCORE OF 99.

TOTAL RECLAMATION SCORE: \_\_\_\_\_


2/22/16  
DATE RELEASED

[Signature]  
INSPECTOR'S SIGNATURE

Long: W 81° 44' 38.776"

10,314'

# New River Energy Corp. LATITUDE: 37° 57' 30" NREC # 43A GAS WELL

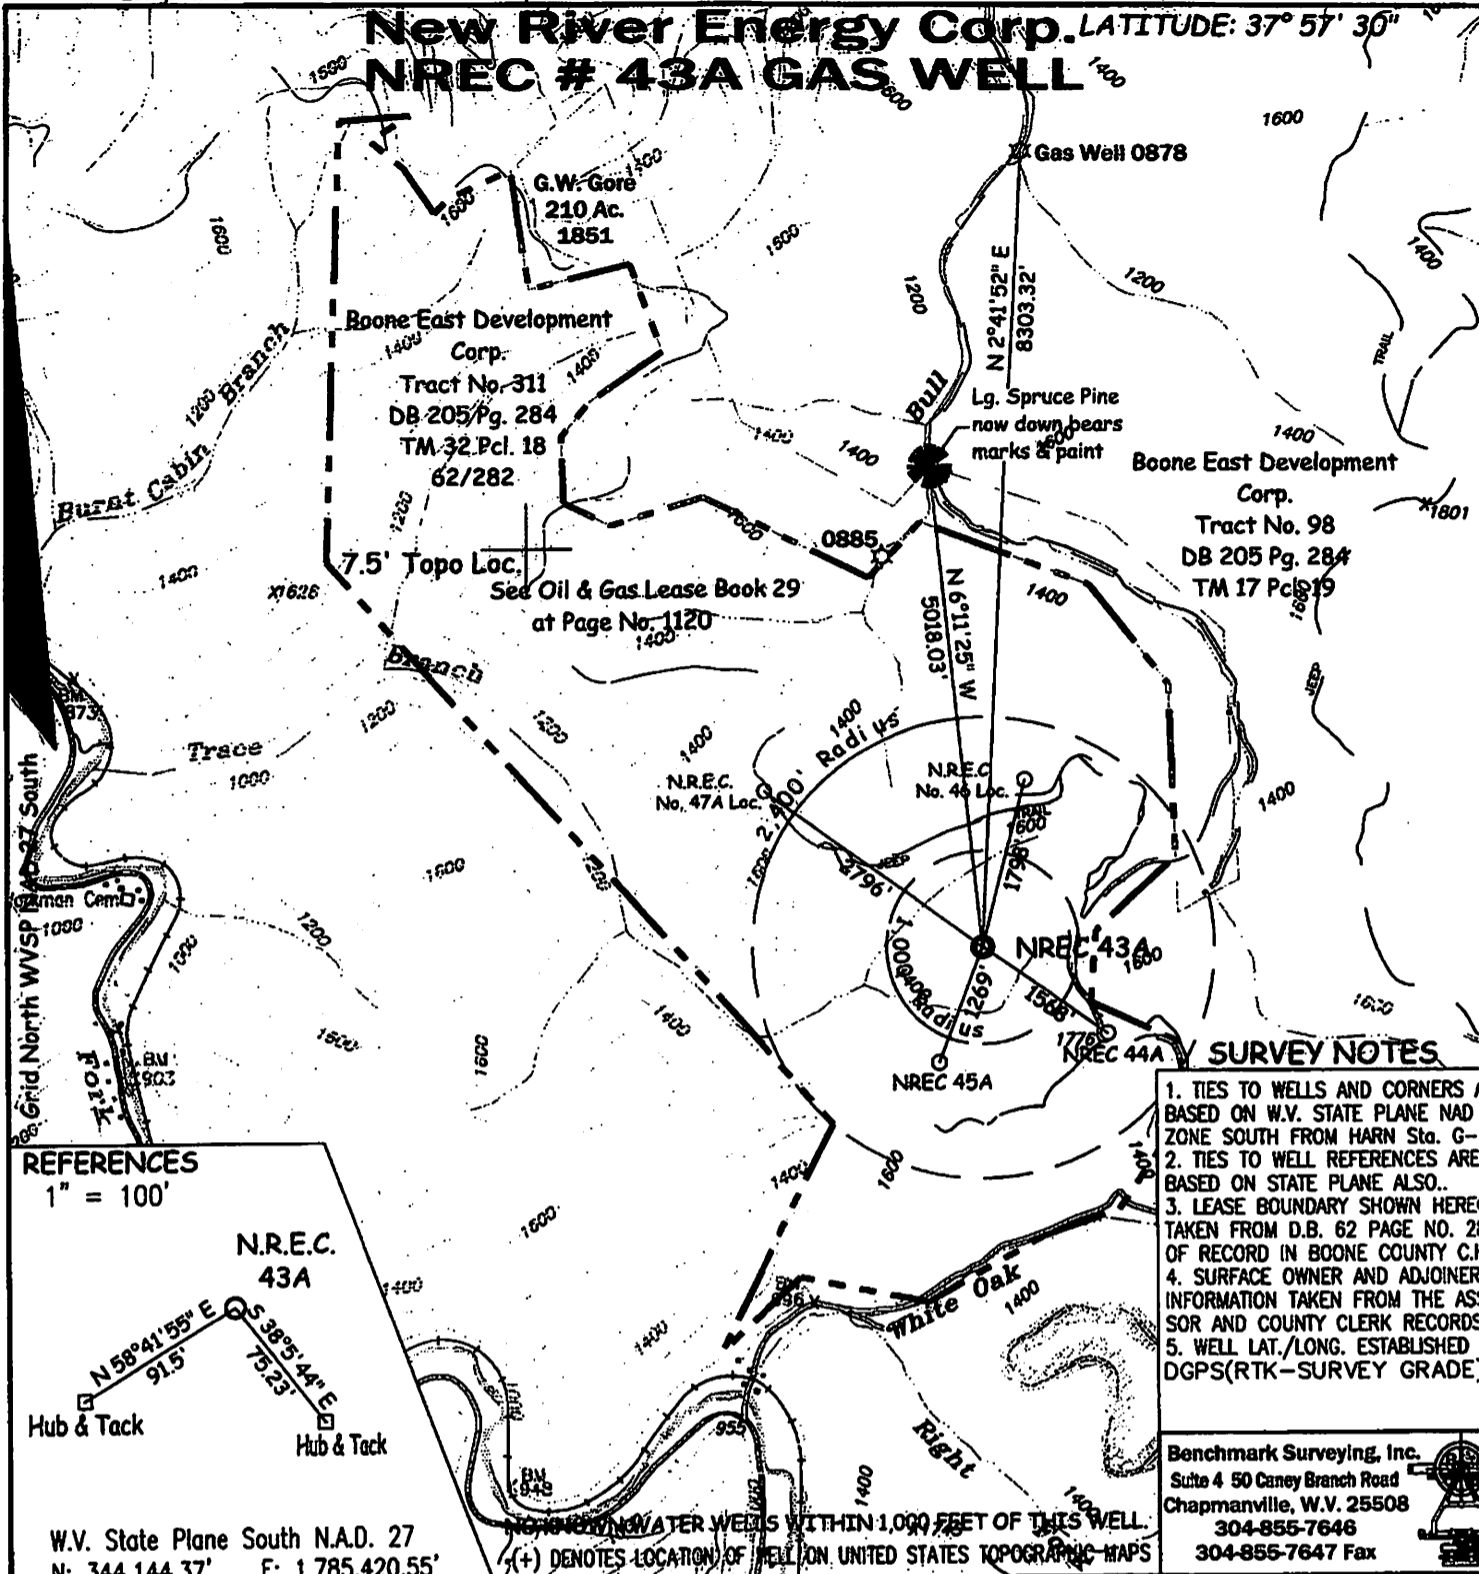

### SURVEY NOTES

1. TIES TO WELLS AND CORNERS / BASED ON W.V. STATE PLANE NAD ZONE SOUTH FROM HARN Sta. G-
2. TIES TO WELL REFERENCES ARE BASED ON STATE PLANE ALSO.
3. LEASE BOUNDARY SHOWN HERE TAKEN FROM D.B. 62 PAGE NO. 21 OF RECORD IN BOONE COUNTY C.I
4. SURFACE OWNER AND ADJOINER INFORMATION TAKEN FROM THE AS-SOR AND COUNTY CLERK RECORDS
5. WELL LAT./LONG. ESTABLISHED DGPS(RTK-SURVEY GRADE)


Benchmark Surveying, Inc.  
Suite 4 50 Caney Branch Road  
Chapmanville, W.V. 25508  
304-855-7646  
304-855-7647 Fax

### REFERENCES

1" = 100'  
N.E.C. 43A  
N 58°41'55" E 91.5'  
S 38°54'44" E 75.23'  
Hub & Tack  
Hub & Tack  
W.V. State Plane South N.A.D. 27  
N: 344,144.37' E: 1,785,420.55'

FILE NO. 2007-167  
DRAWING NO. NREC 43A WW6  
SCALE 1" = 2,000'  
MINIMUM DEGREE OF ACCURACY 1:2,500'  
PROVEN SOURCE OF ELEVATION N.G.V.D. BM F-186 ON BRIDGE AT UNEEDA

I THE UNDERSIGNED, HEREBY CERTIFY THAT THIS PLAT IS CORRECT TO THE BEST OF MY KNOWLEDGE AND BELIEF AND SHOWS ALL THE INFORMATION REQUIRED BY LAW AND THE REGULATIONS ISSUED AND PRESCRIBED BY THE DEPARTMENT OF ENVIRONMENTAL PROTECTION.  
(SIGNED) Kenneth D. Bial  
P.S. 837-SU

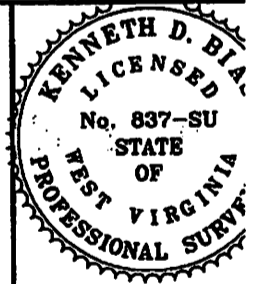

STATE OF WEST VIRGINIA  
DEPARTMENT OF ENVIRONMENTAL PROTECTION  
OIL AND GAS DIVISION



DATE: March 30th, 2010  
OPERATOR'S WELL NO. N.R.E.C. No. 43A  
API WELL NO.

WELL TYPE: OIL    GAS X LIQUID INJECTION    WASTE DISPOSAL     
(IF "GAS,") PRODUCTION X STORAGE    DEEP    SHALLOW X  
LOCATION: ELEVATION 1,703.62' WATER SHED Bull Creek of Pond Fork of the Little Coal River  
DISTRICT Crook COUNTY Boone

QUADRANGLE Wharton WV 7.5' U.S.G.S.  
SURFACE OWNER Boone East Development TM 32 Pcl. 18 ACREAGE 3050.63 Acres  
OIL & GAS ROYALTY OWNER Westvarenergy, Inc. & TRV Natural Resources, LLC LEASE RECORD 62/282 2965 Acres

PROPOSED WORK: DRILL X CONVERT    DRILL DEEPER    REDRILL    FRACTURE OR STIMULATE X PLUG OFF OLD FORMATION    PERFORATE NEW FORMATION    OTHER PHYSICAL CHANGE IN WELL (SPECIFY)   

PLUG AND ABANDON    CLEAN OUT AND REPLUG     
TARGET FORMATION Marcellus Shale ESTIMATED DEPTH 5966' TD  
WELL OPERATOR New River Energy Corp. DESIGNATED AGENT Tim Comer  
ADDRESS 125 Hurricane Br. Rd. Chapmanville, WV 25508 ADDRESS 125 Hurricane Br. Rd. Chapmanville, WV 25508

FORM WW-6